


BACK OF CURB CURVE DATA TABLE


No.	RADIUS	DELTA	LENGTH	TANGENT
C1	49.00'	147°16'37"	125.95'	166.90'
C2	50.00'	25°58'28"	22.87'	11.53'
C3	30.00'	95°19'41"	49.91'	32.93'
C4	480.50'	22°22'32"	187.65'	95.04'
C5	519.50'	24°44'28"	224.32'	113.94'
C6	49.00'	134°54'47"	115.38'	118.04'
C7	50.00'	28°43'31"	25.07'	12.80'
C8	30.00'	82°40'32"	43.29'	26.39'
C9	50.00'	25°36'06"	22.34'	11.36'

GRAPHIC SCALE

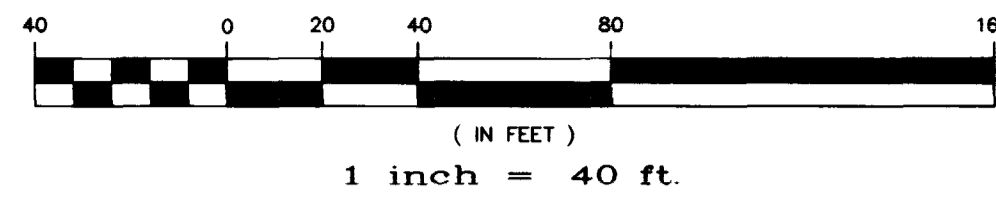


BACK OF CURB CURVE DATA TABLE

No.	RADIUS	DELTA	LENGTH	TANGENT
C1	480.50'	07°51'05"	65.85'	32.97'
C2	519.50'	08°11'46"	74.31'	37.22'
C3	519.50'	12°32'57"	113.78'	57.12'
C4	480.50'	12°32'57"	105.24'	52.83'
C5	20.00'	90°41'51"	31.66'	20.24'

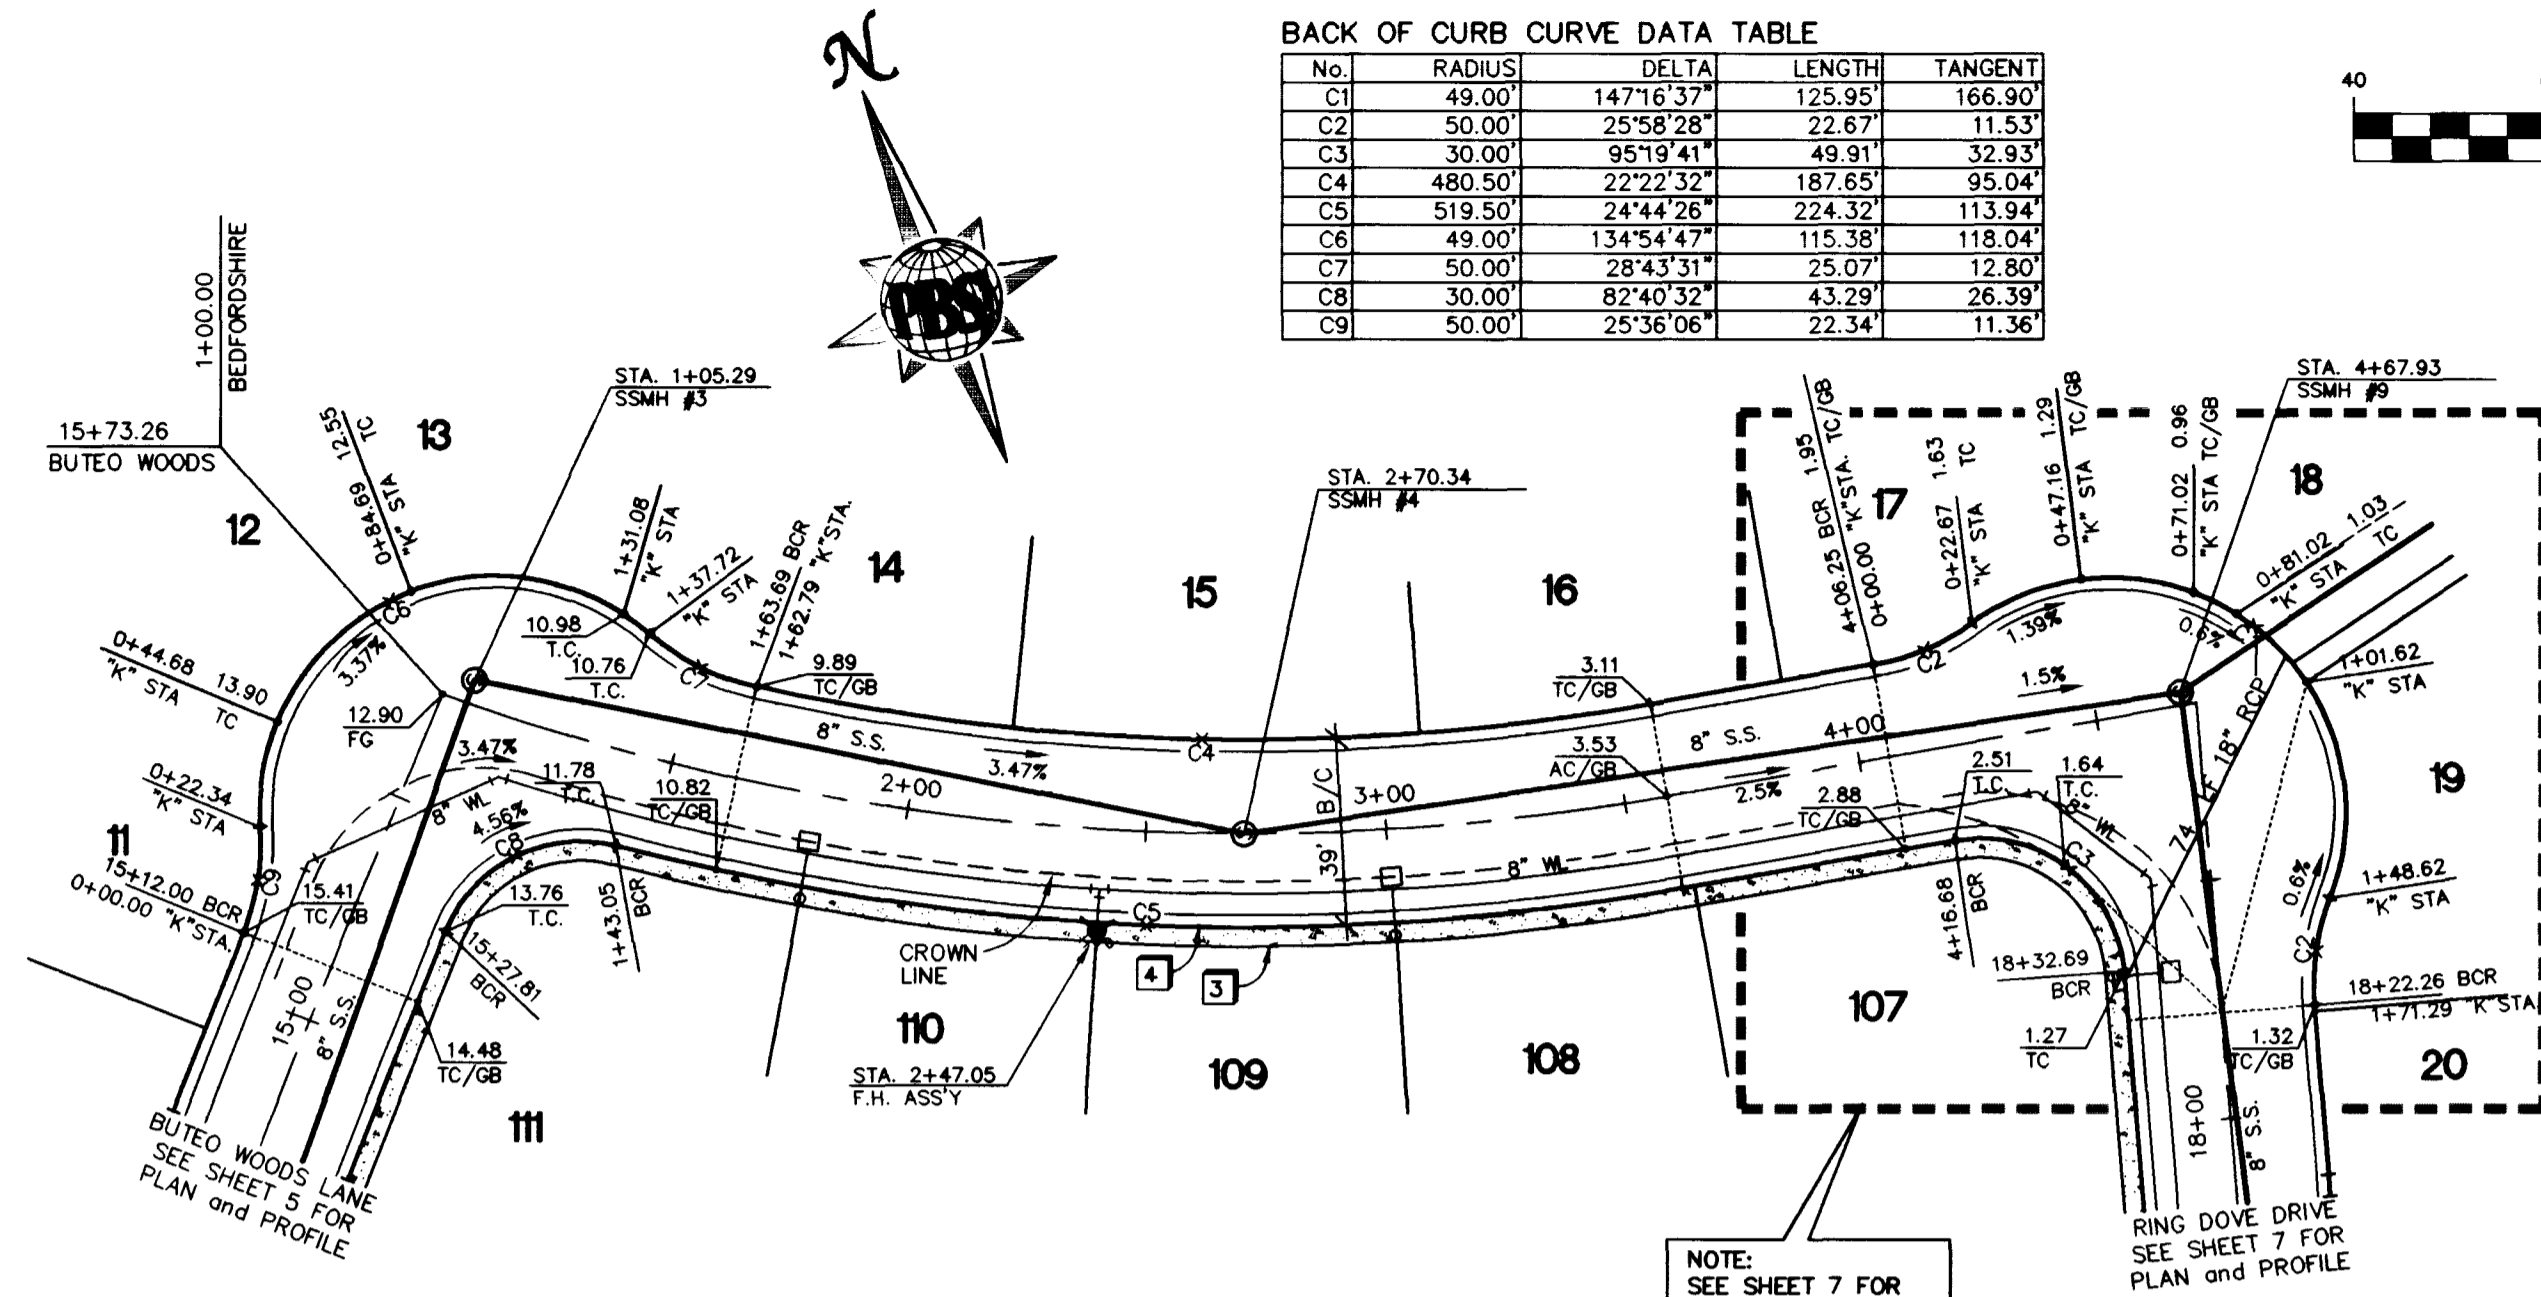

(PRIVATE STREET and CLV SEWER EASEMENT)
HAWK BAY PLACE - PLAN VIEW
HORIZONTAL SCALE: 1" = 40'

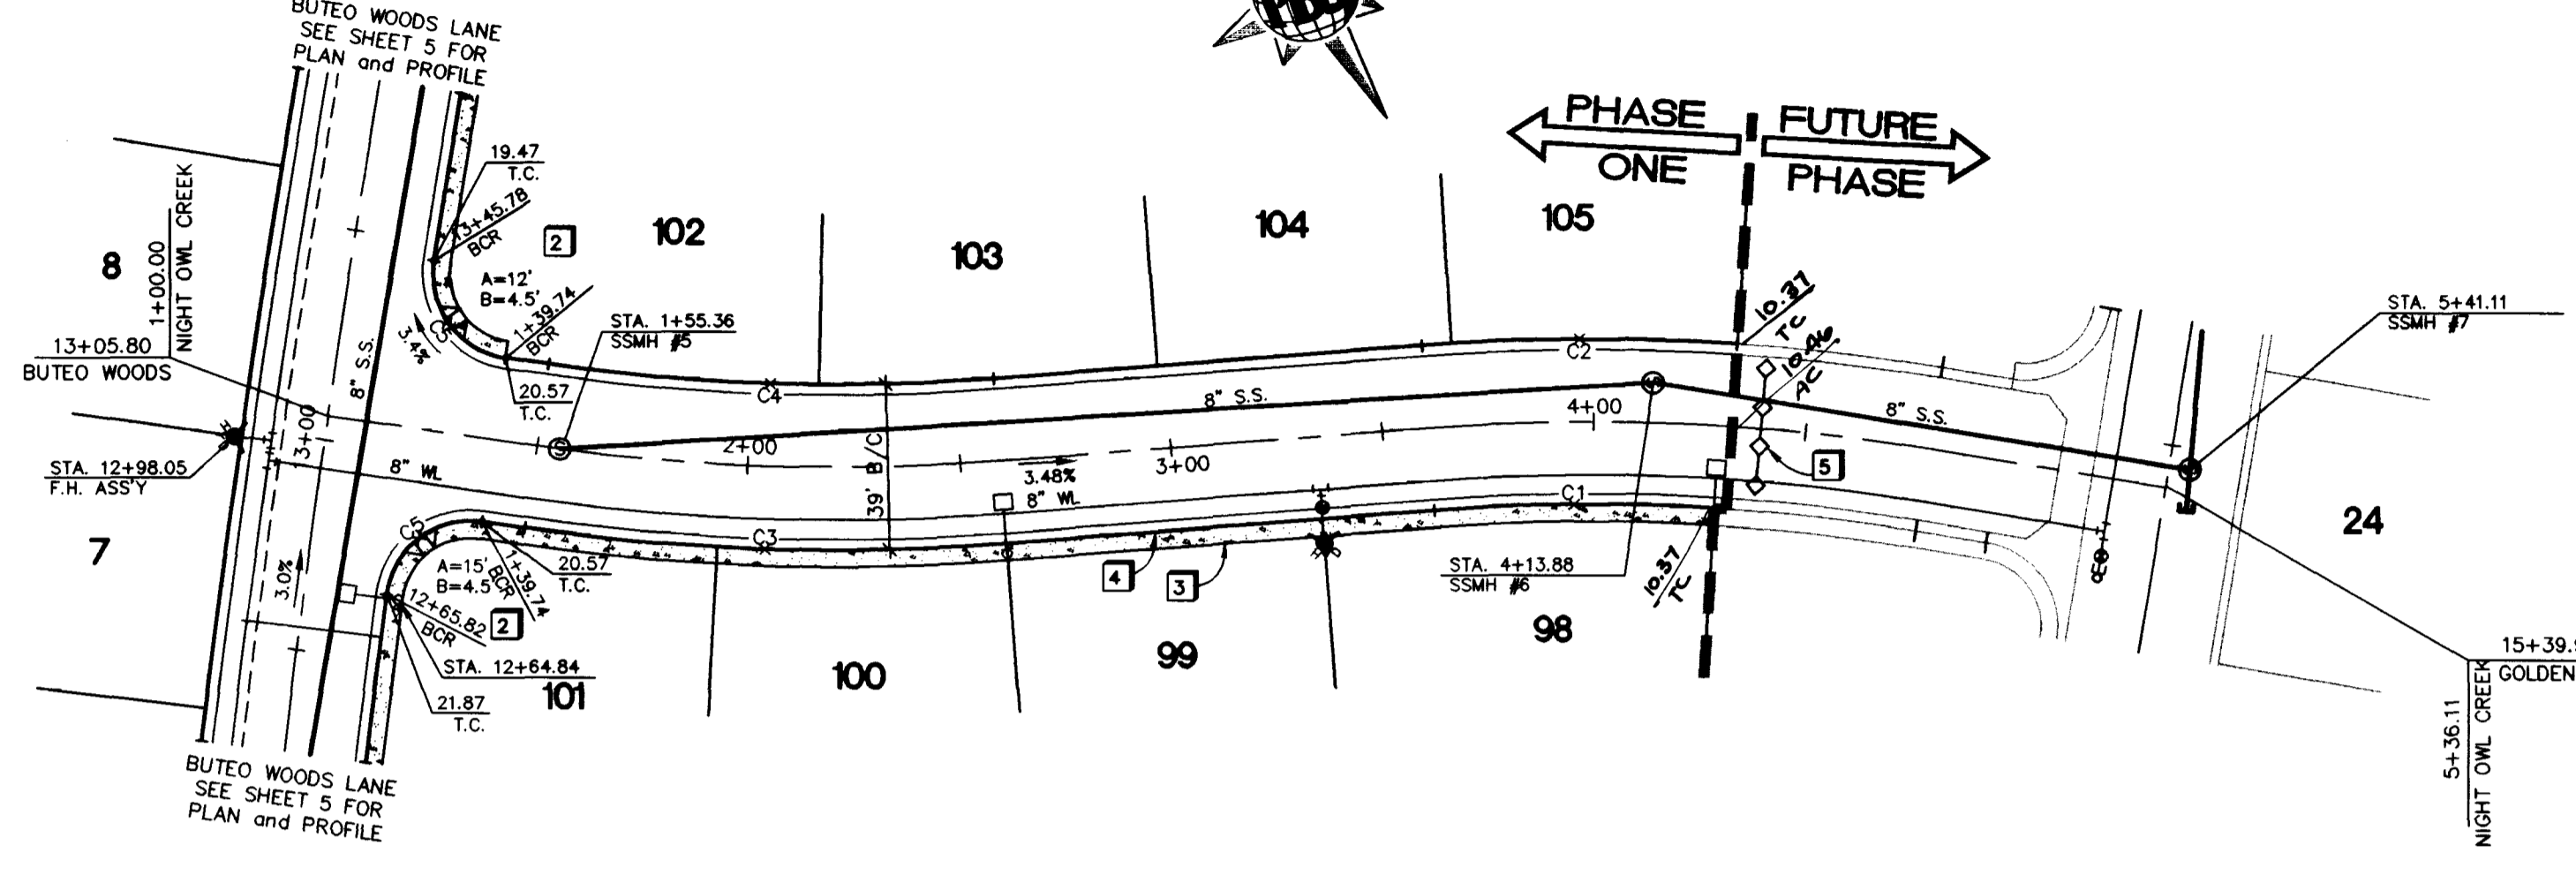



(PRIVATE STREET and CLV SEWER EASEMENT)
NIGHT OWL CREEK PLACE - PLAN VIEW
HORIZONTAL SCALE: 1" = 40'

CONSTRUCTION NOTES


1. CONSTRUCT 8" CONCRETE VALLEY GUTTER PER SUMMERLIN STD. DWG. NO. S-64.
2. CONSTRUCT SIDEWALK RAMP (CASE I) PER SUMMERLIN STANDARD DWG. NO. S-77. (TRANSITION LENGTHS A & B SHOWN ON PLAN, Y=2.75")
3. CONSTRUCT 5' WIDE, 6" THICK CONCRETE SIDEWALK PER SUMMERLIN STANDARD DWG. NO. S-72.
4. CONSTRUCT 30" ROLL TYPE CURB & GUTTER PER UNIFORM STD. DWG. NO. 217A
5. INSTALL TEMPORARY END OF ROAD MARKERS PER SEC. 3C-4 MUTCD.

GENERAL NOTES

1. ADD 2900' TO PLAN VIEW ELEVATIONS.
2. ALL STATIONING IS CENTERLINE STATIONING UNLESS OTHERWISE NOTED.
3. SEWER LENGTHS ARE FROM CENTER OF MANHOLE TO CENTER OF MANHOLE.
4. "K" STA. INDICATES KNUCKLE STATIONING AT BACK OF CURB

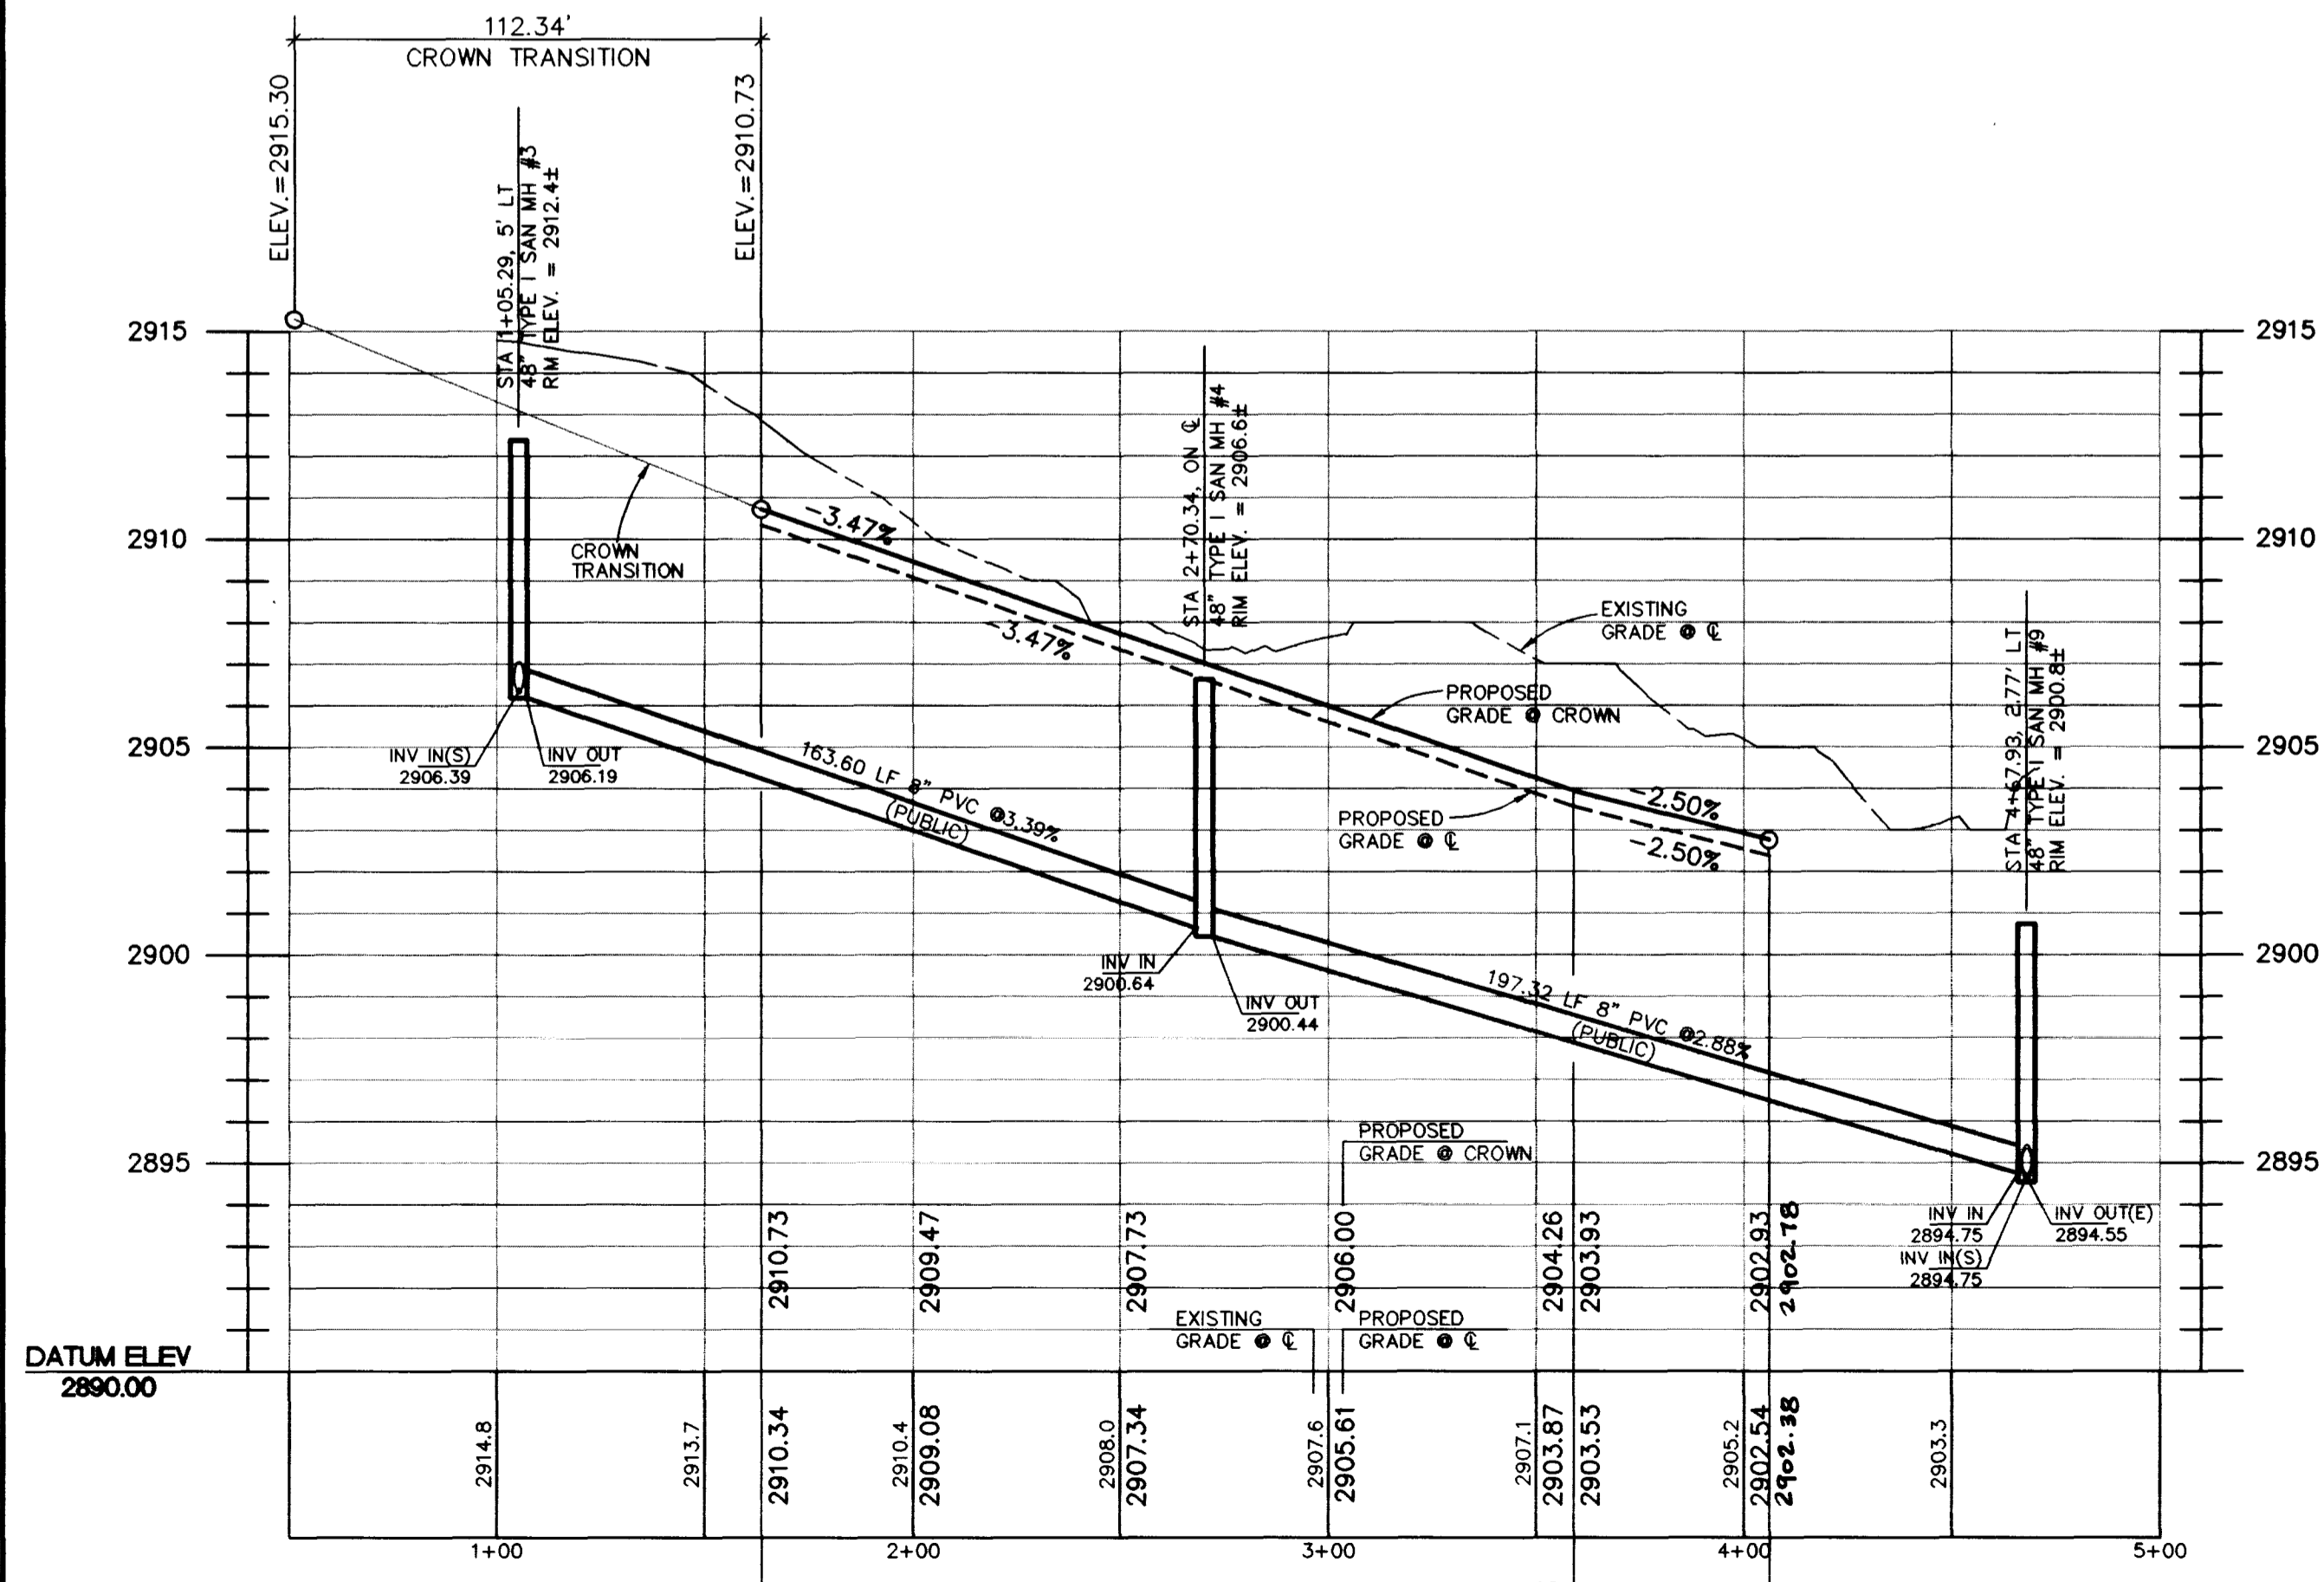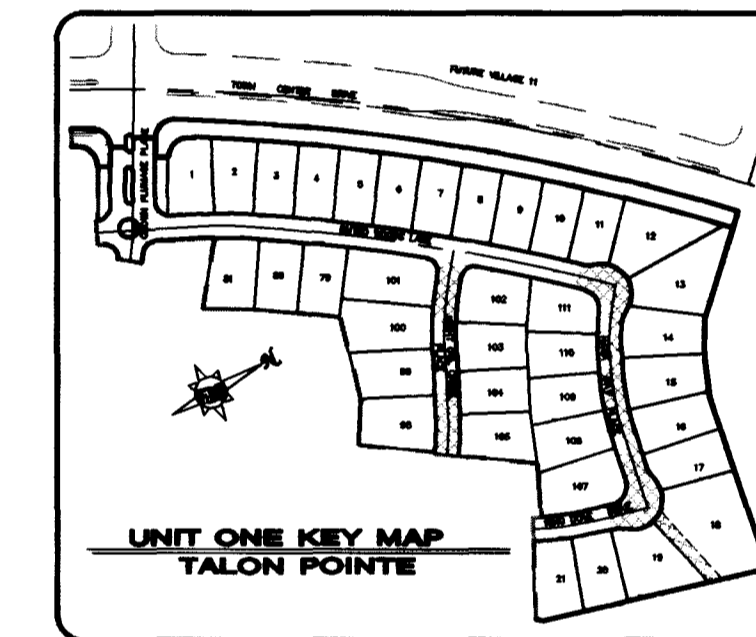


HAWK BAY PLACE - PROFILE
HORIZONTAL SCALE: 1" = 40'
VERTICAL SCALE: 1" = 4'

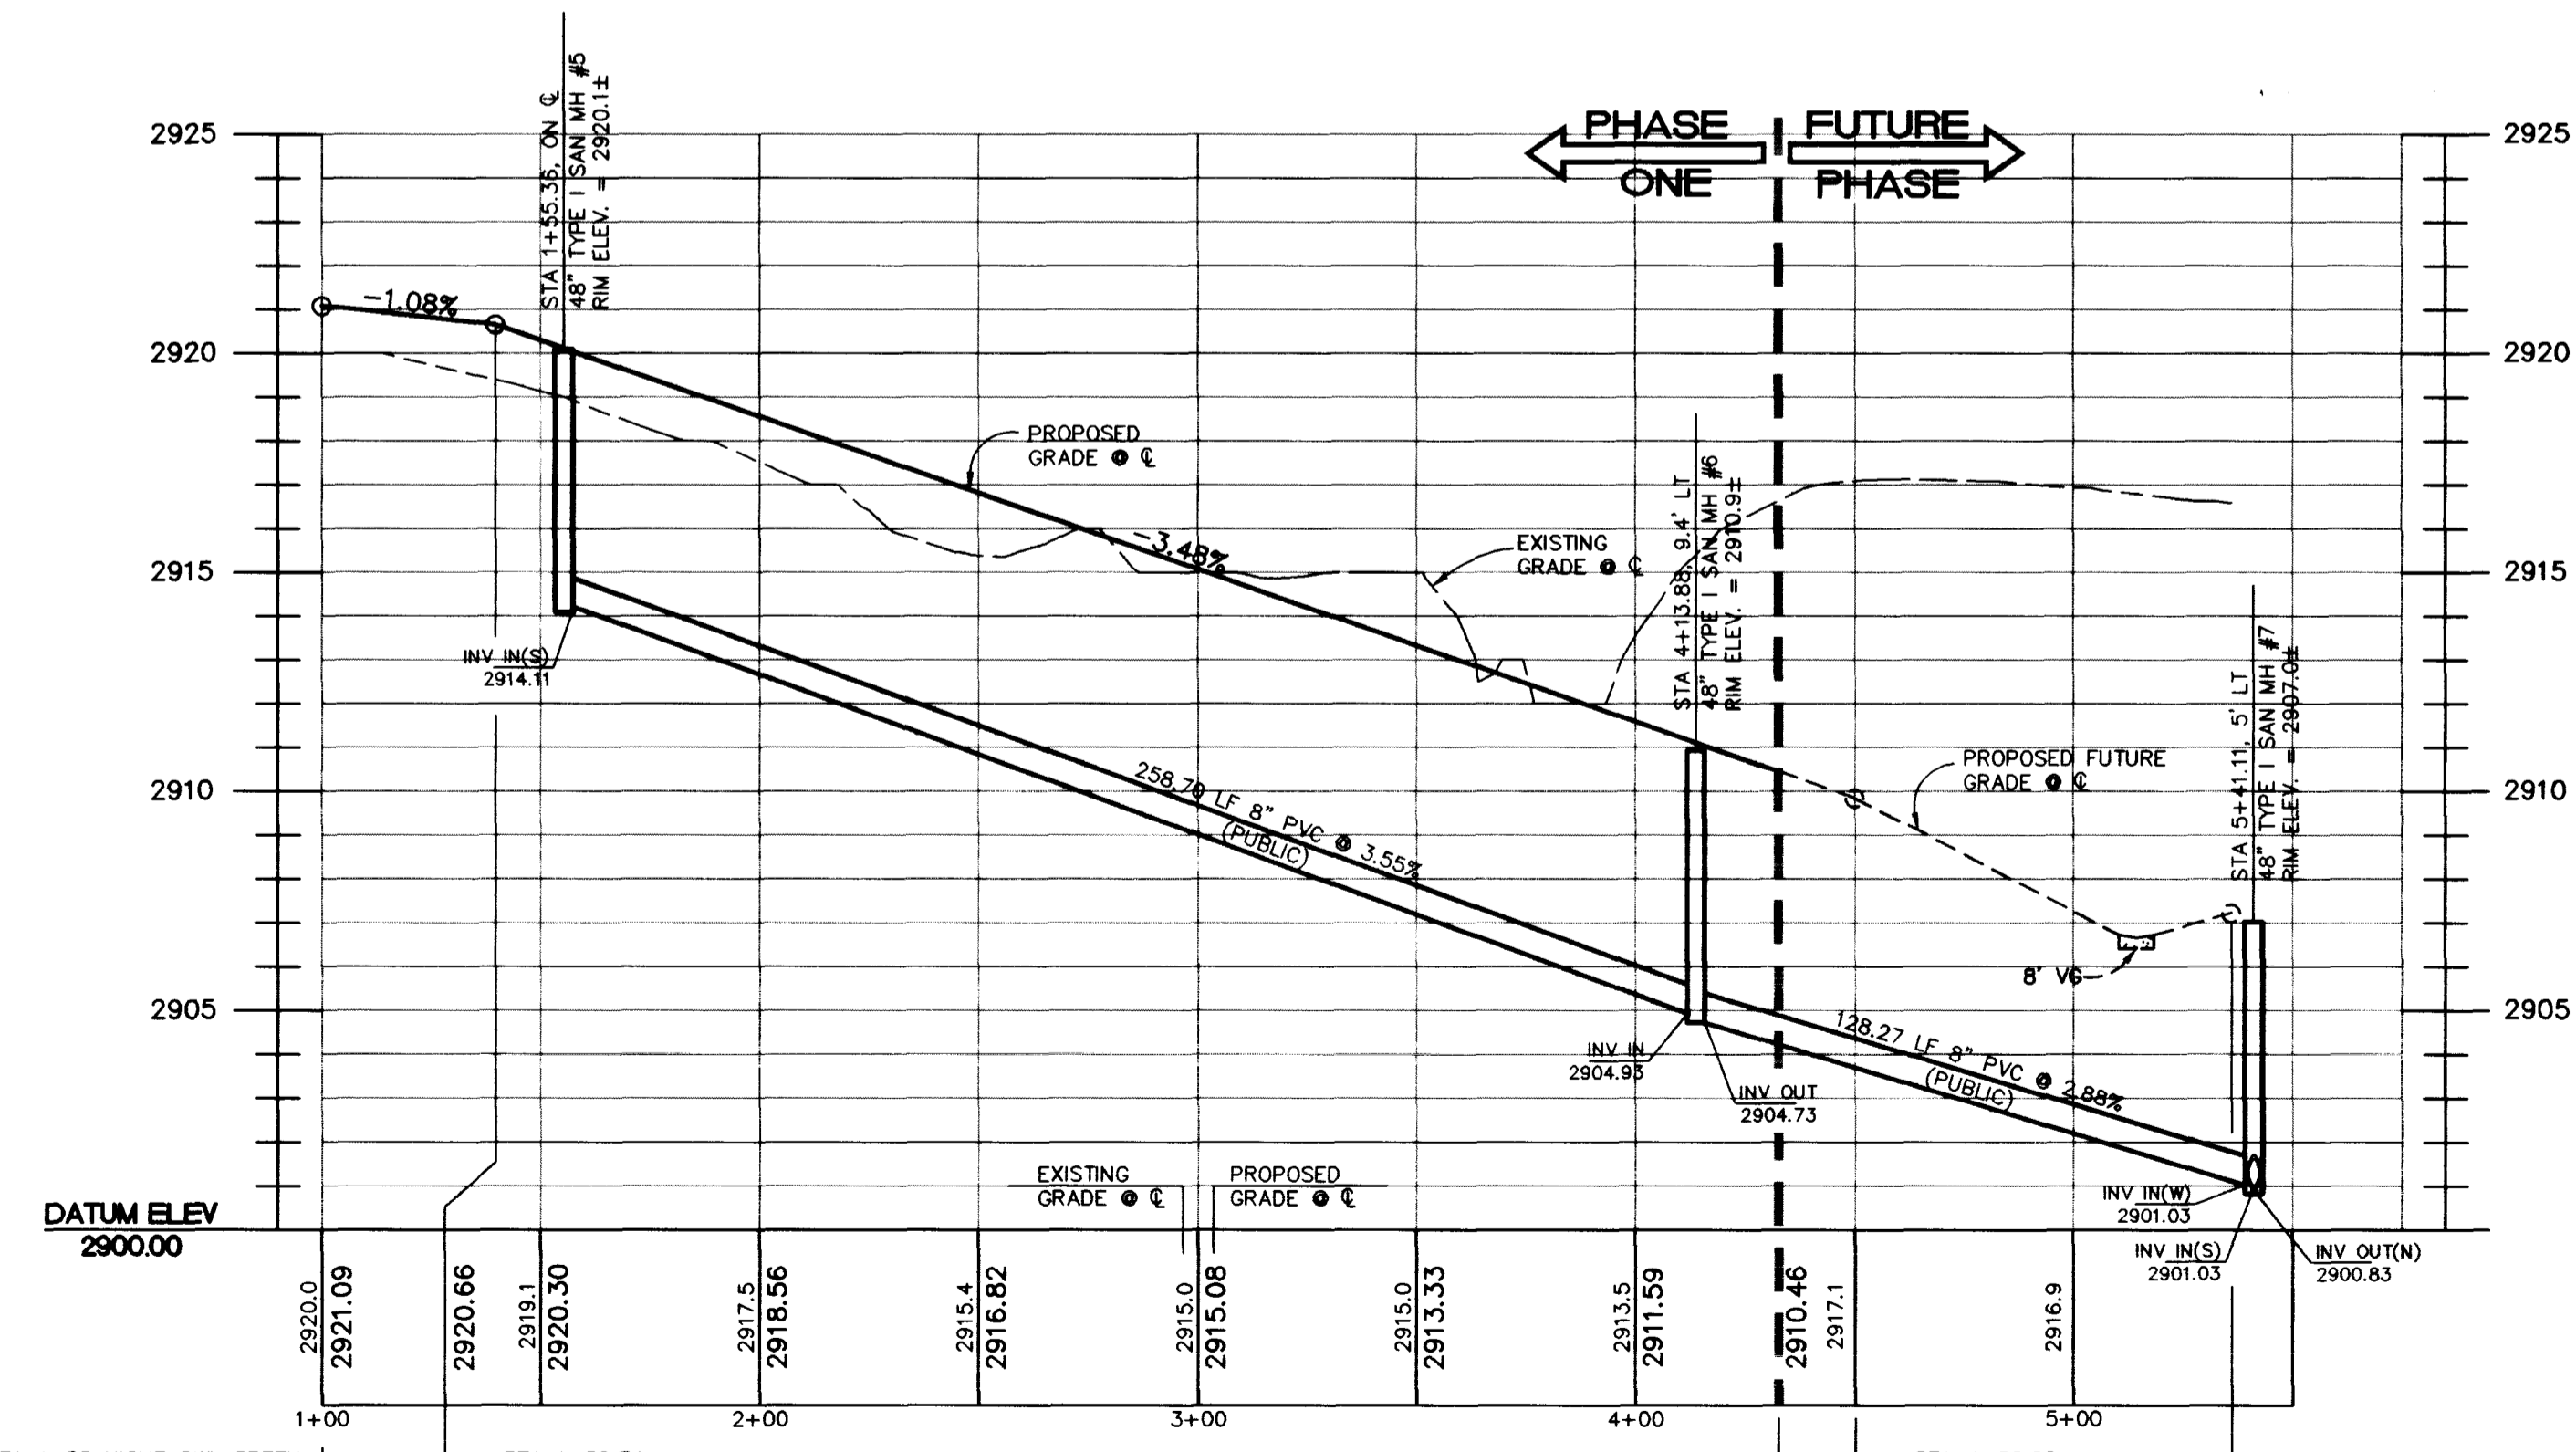

NIGHT OWL CREEK PLACE - PROFILE
HORIZONTAL SCALE: 1" = 40'
VERTICAL SCALE: 1" = 4'

Call before you Dig
1-800-227-2600
Call before you Overhead
1-702-593-6111
NEVADA POWER ENVIRONMENT AND SAFETY SERVICES DEPARTMENT

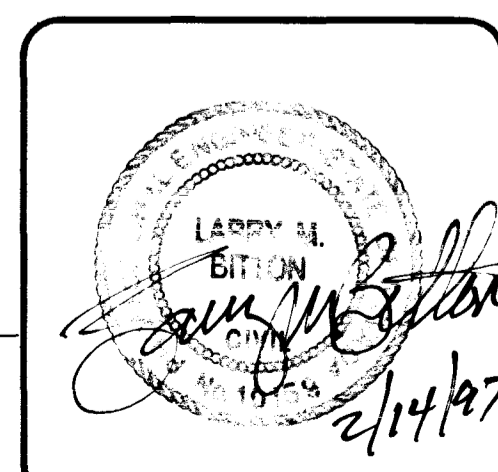

Job Number	5878	Scale	1" = 40'
Sheet Number	6 OF 9	Checked by	MP
Date	OCT 08	File No.	878MP
Drawn by	RAM/BN	REVISIONS	No.
J.M. PETERS NEVADA		Date	Appr.
HAWK BAY PLACE NIGHT OWL CREEK PLACE PLAN AND PROFILE		Date	
POST: BUCKLEY, SCHULTZ & BERNIGAN		Date	
ENGINEERING, PLANNING, SURVEYING • CONSTRUCTION SERVICES		Date	

