

1-800-227-2600


1-702-593-6111
NEVADA POWER ENVIRONMENT AND
SAFETY SERVICES DEPARTMENT

EXISTING CONTOUR
EXISTING CONTOUR
SWALE

76 LOT NUMBER
FF=98.23 FINISHED FLOOR
P= 97.4 FINISHED PAD


00.00 T.C.	ELEVATION DESCRIPTION
1.0%	PERCENTAGE AND DIRECTION OF SLOPE

 BLOCK NUMBER

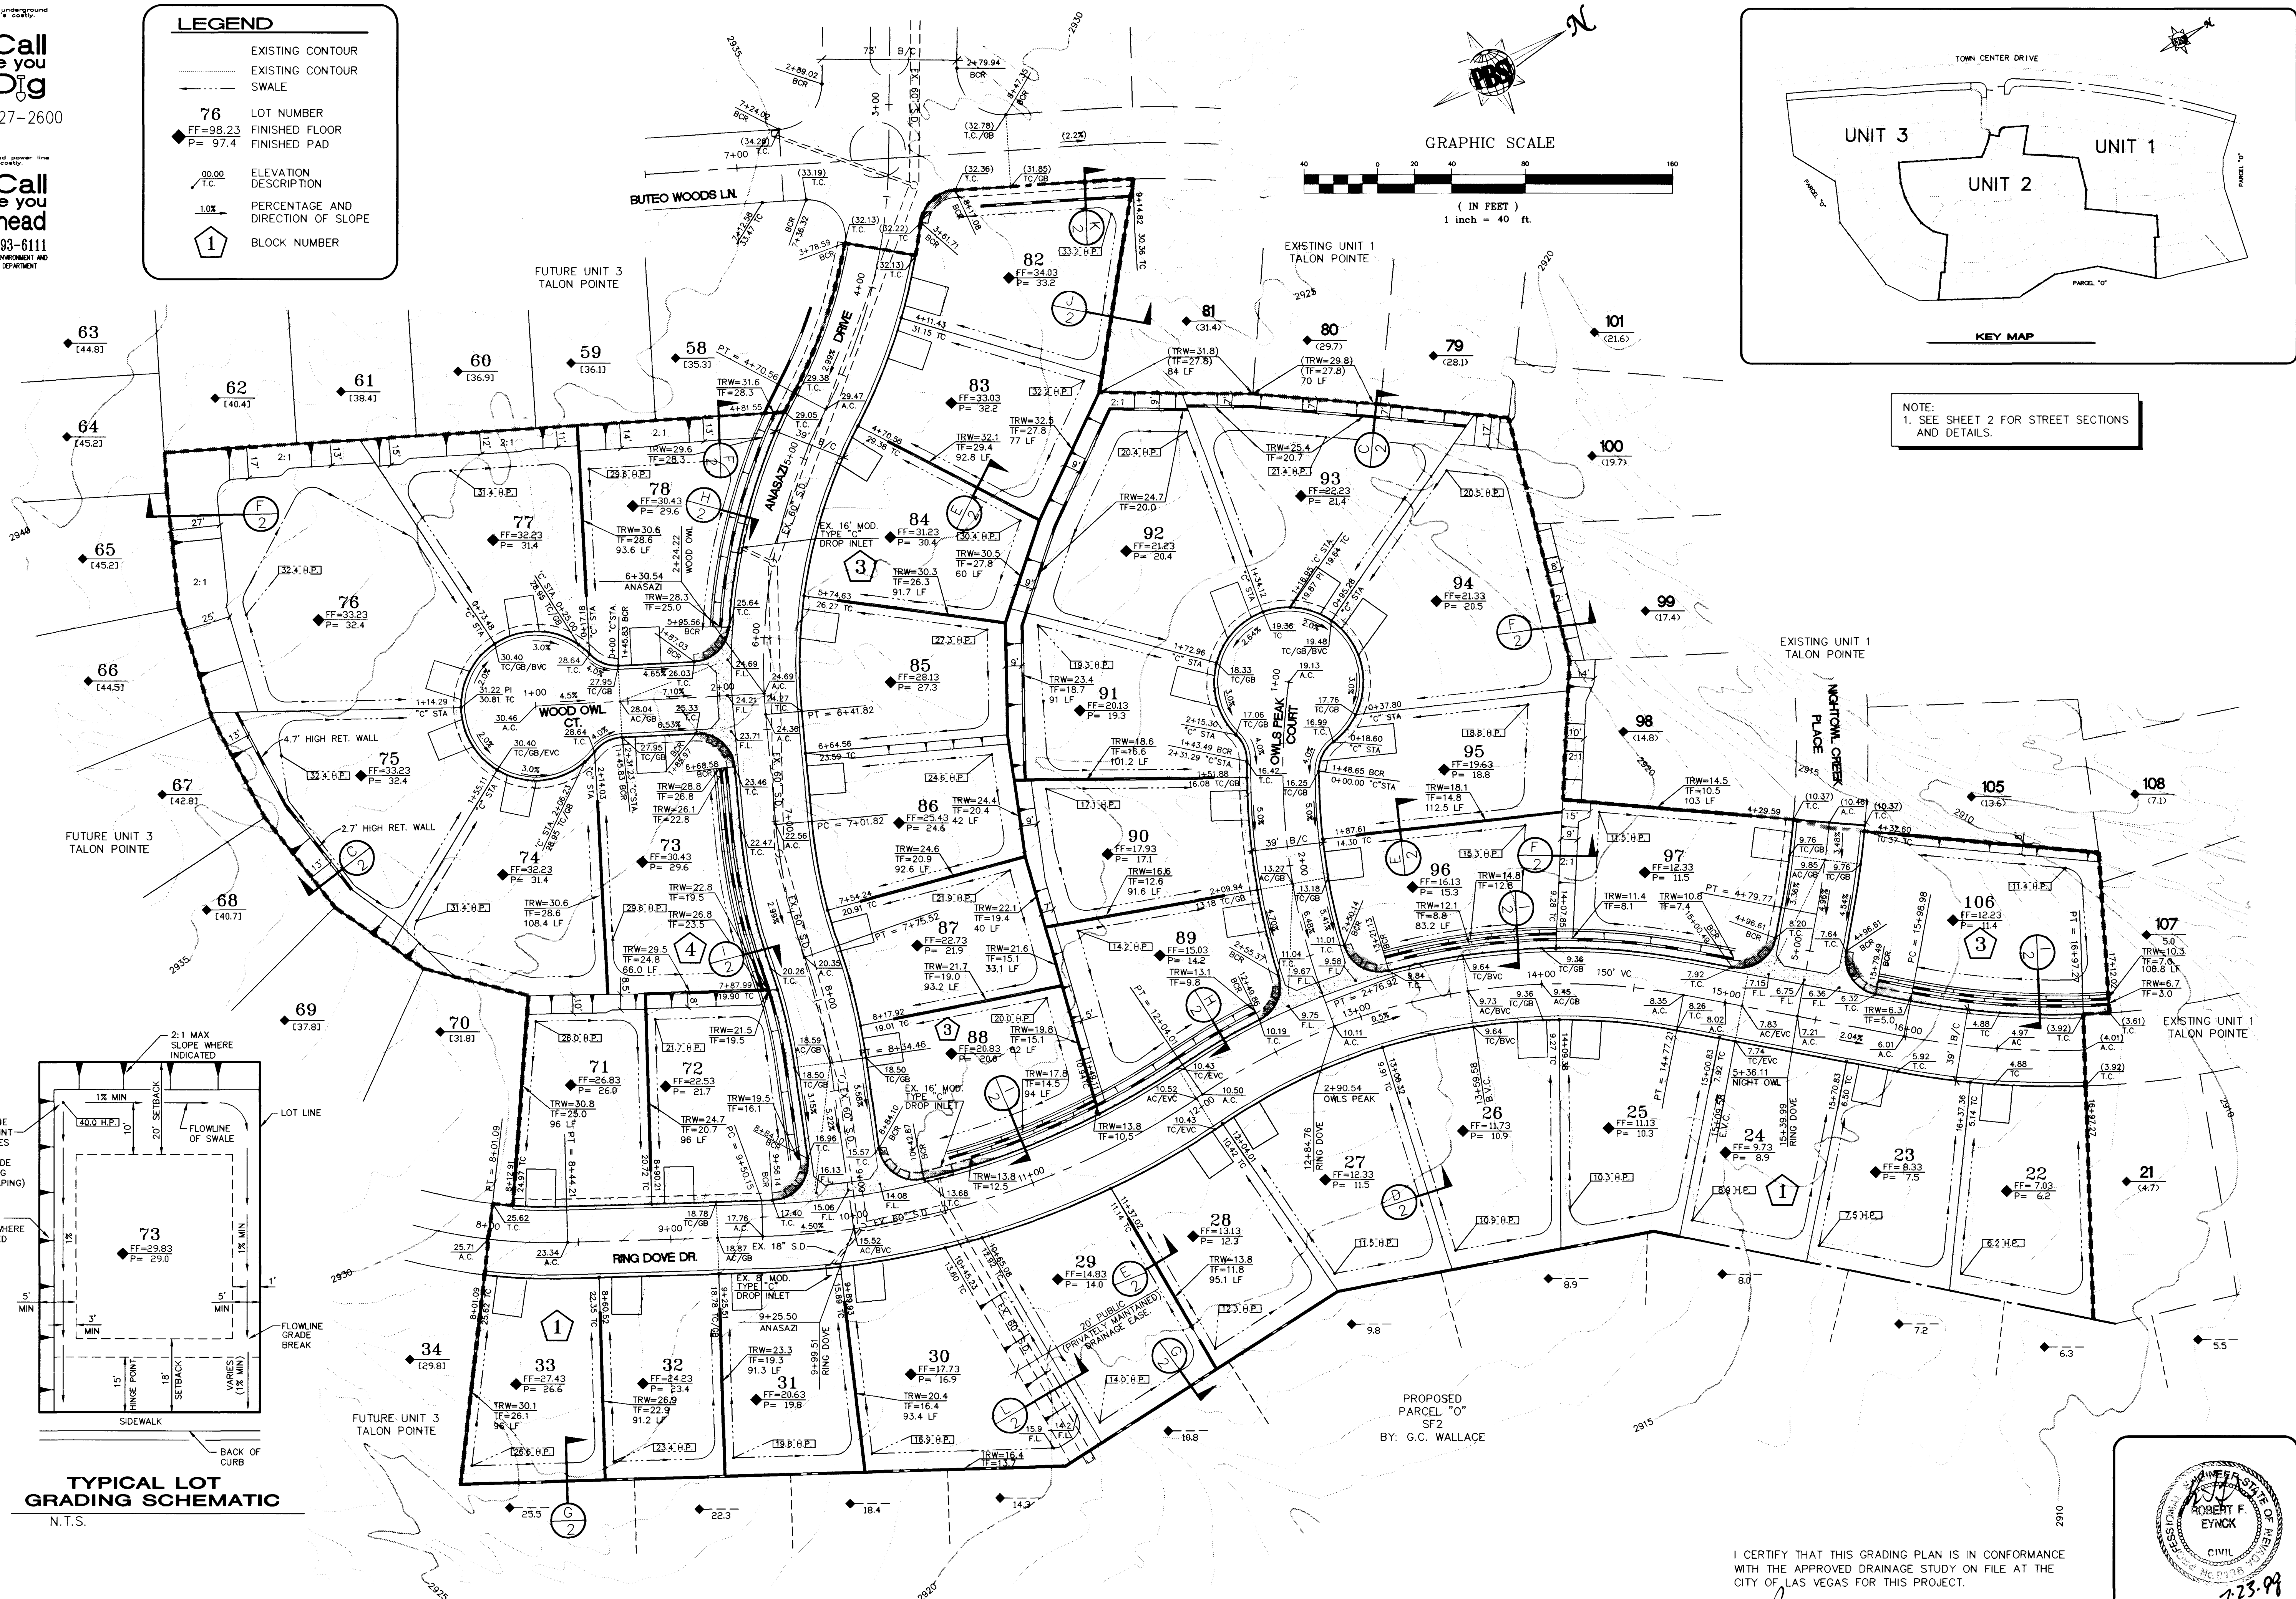

I CERTIFY THAT THIS GRADING PLAN IS IN CONFORMANCE
WITH THE APPROVED DRAINAGE STUDY ON FILE AT THE
CITY OF LAS VEGAS FOR THIS PROJECT.

7.23.98
DATE

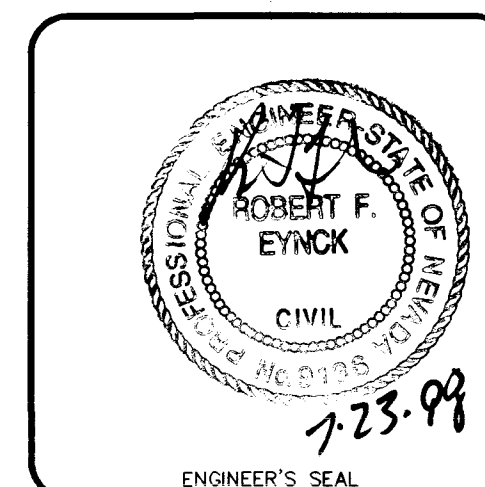

DRAWING NO.
107Y-4492-2

Job Number	5878	Drawn by		Scale	TALON POINTE UNIT 2 GRADING PLAN	J.M. PETERS NEVADA		POST, BUCKLEY, SCHUH & JERNIGAN 901 N. Green Valley Parkway Suite #100 Bloomington, NY 14623 Tel: 716/351-7725 Fax: 716/351-7200	No.	REVISIONS	Date	Date
		Checked by	File No.									
Sheet Number	3 OF 7	Date	JUL 1988	878NMP								

