


Call before you Dig
1-800-227-2600

Call before you Overhead
1-702-593-6111
NEVADA POWER ENVIRONMENT AND
SAFETY SERVICES DEPARTMENT

BACK OF CURB CURVE TABLE

No.	RADIUS	DELTA	LENGTH	TANGENT
C1	280.50	05°58'36"	29.26	14.64'
C2	430.50	20°30'59"	154.15	77.91'
C3	369.50	07°30'19"	48.40	24.24'
C4	20.00	80°48'06"	28.21	17.02'
C5	20.00	88°22'40"	30.85	19.44'
C6	369.50	25°33'05"	164.78	83.78'
C7	20.00	90°00'00"	31.42	20.00'
C8	430.50	12°30'52"	94.03	47.20'
C9	469.50	12°30'52"	102.55	51.48'
C10	330.50	44°43'22"	257.98	135.96'
C11	469.50	32°19'24"	264.87	136.06'
C12	20.00	95°31'18"	33.34	22.03'
C13	319.50	08°14'09"	45.93	23.00'

(PRIVATE STREETS AND CLV SEWER EASEMENTS)
RING DOVE DRIVE - PLAN VIEW
HORIZONTAL SCALE: 1" = 40'


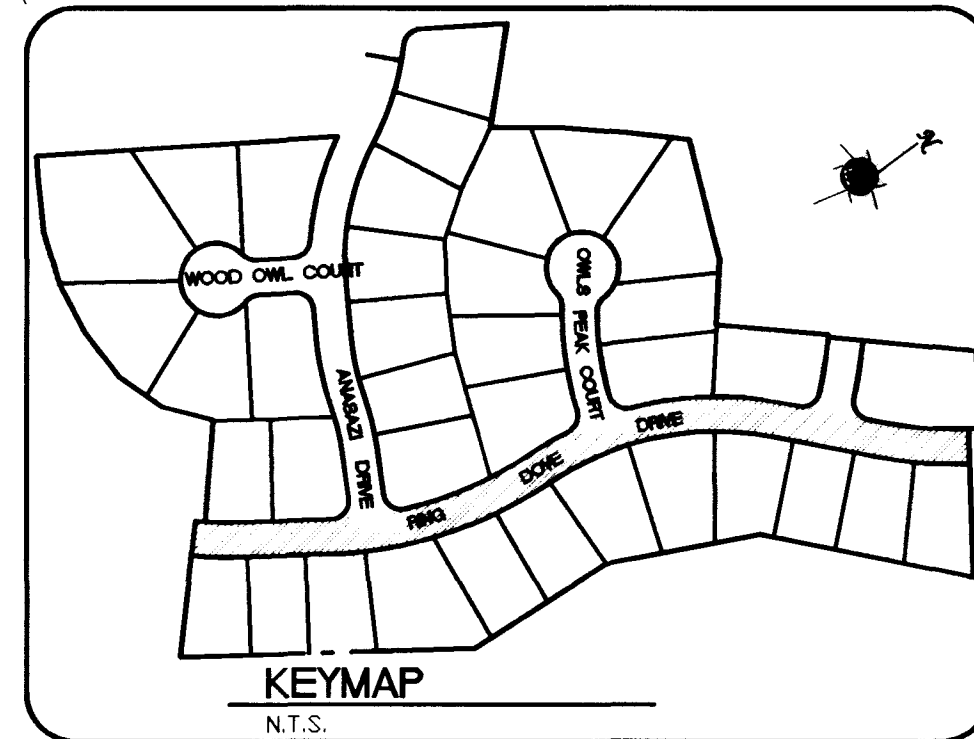


CONSTRUCTION NOTES

1. CONSTRUCT 8" CONCRETE VALLEY GUTTER PER SUMMERLIN STD. DWG. NO. S-64.
2. CONSTRUCT SIDEWALK RAMP (CASE 1) PER SUMMERLIN STANDARD DWG. NO. S-77. (TRANSITION LENGTHS A & B SHOWN ON PLAN, Y=2.75')
3. CONSTRUCT 4' WIDE, 6" THICK CONCRETE SIDEWALK PER SUMMERLIN STANDARD DWG. NO. S-72.
4. CONSTRUCT 30" ROLL TYPE CURB & GUTTER PER DETAIL, SHEET 2.
5. INSTALL TEMPORARY END OF ROAD MARKERS PER SEC. 3C-4 MUTCD.


GENERAL NOTES

1. ADD 2900' TO PLAN VIEW ELEVATIONS.
2. ALL STATIONING IS CENTERLINE STATIONING UNLESS OTHERWISE NOTED.
3. SEWER LENGTHS ARE FROM CENTER OF MANHOLE TO CENTER OF MANHOLE.
4. "K" STA. INDICATES KNUCKLE STATIONING AT BACK OF CURB.
5. FOR TYPICAL STREET CROSS SECTIONS SEE SHEET 2 OF 7.

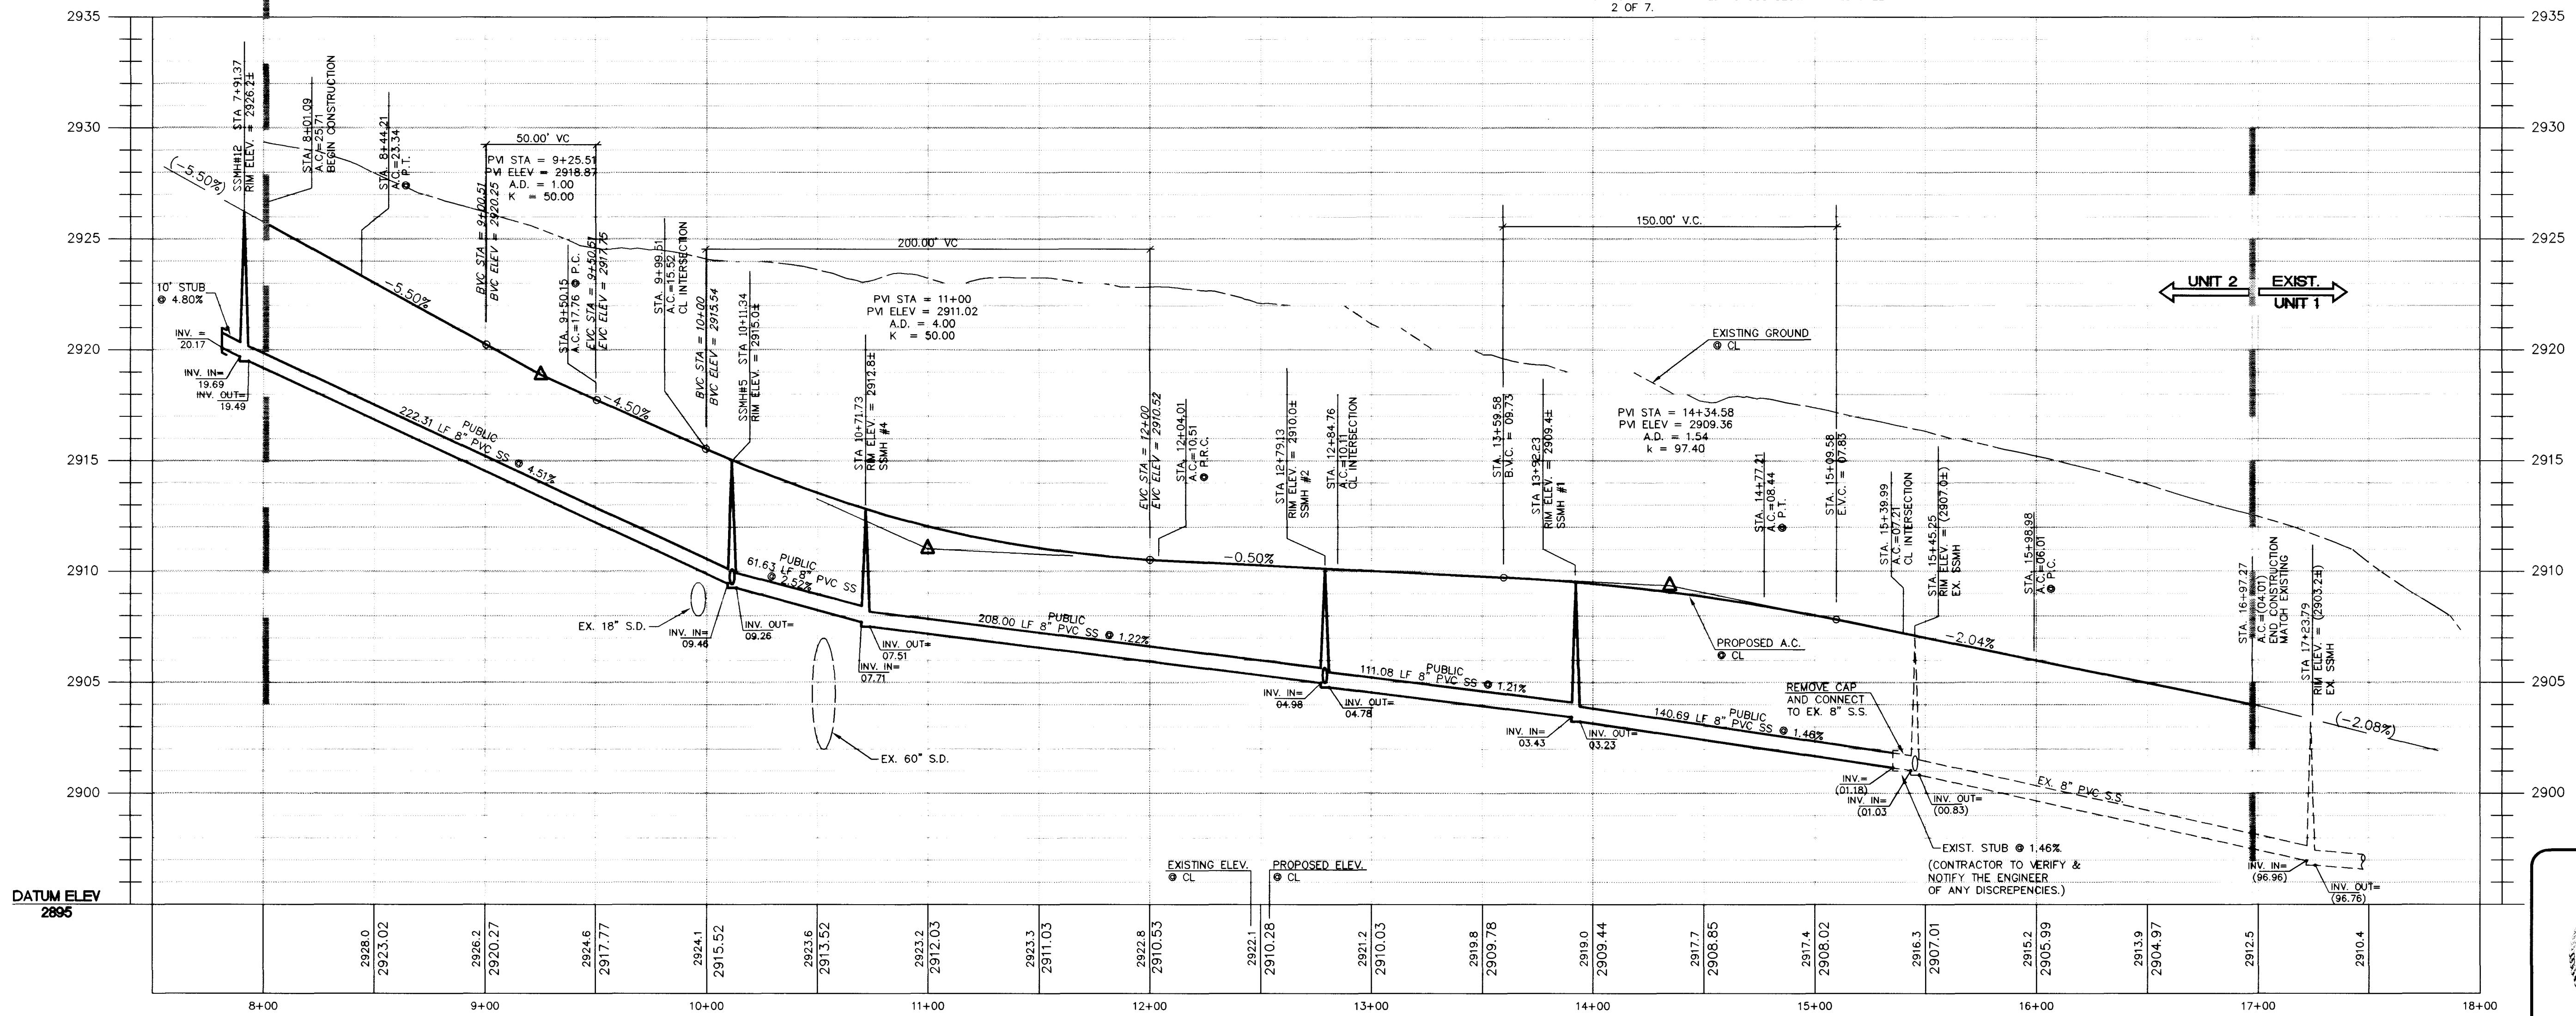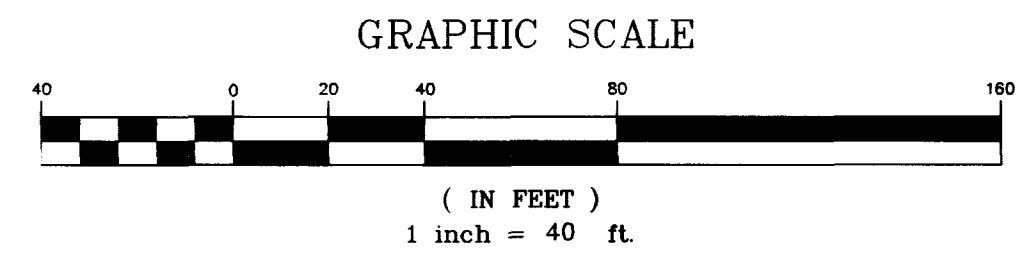

RING DOVE DRIVE - PROFILE

HORIZONTAL SCALE: 1" = 40'
VERTICAL SCALE: 1" = 4'

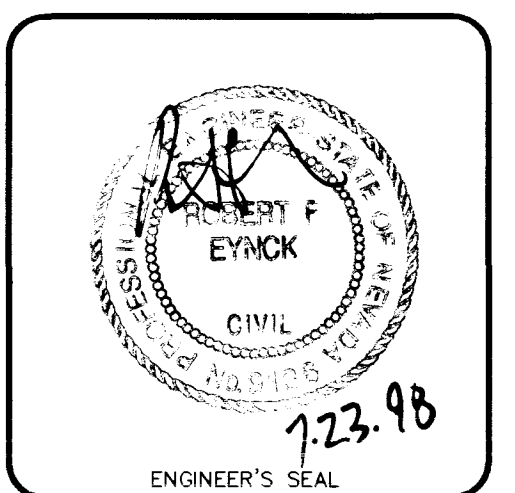

Job Number 5878	Sheet Number 5 OF 7	Date JULY 1998	Drawn by J	Checked by MCP	Scale 1" = 40'	File No. 8782MP	TALON POINTE UNIT 2 RING DOVE DRIVE PLAN AND PROFILE	J.M. PETERS NEVADA		901 N. Green Valley Parkway Reno, Nevada 89514 Telephone: 702/353-7755 FAX: 702/353-7760	REVISIONS		Date Init	Date Appr.	Date
											No.				
DRAWING: 8782-05 PLOT DATE: 7/98															

9809

