

IMPROVEMENT PLANS

FOR

VINEYARDS UNIT 2

BY

CHRISTOPHER HOMES

APPROVALS:

Chak McQuill
SOUTHWEST GAS
DATE 5-4-98

Noble Smith
SPRING CENTRAL TELEPHONE - NEVADA
DATE 5-4-98

John L. Lanza
NEVADA POWER COMPANY
DATE 5-4-98


John M. Marshall
CITY OF LAS VEGAS FIRE MARSHALL
DATE 5-1-98

APPROVAL OF THESE PLANS BY THE CITY ENGINEER IS LIMITED TO THOSE IMPROVEMENTS CONSTRUCTED IN THE DEDICATED RIGHT-OF-WAYS AND/OR DEDICATED EASEMENTS. THIS APPROVAL DOES NOT AUTHORIZE THE CONSTRUCTION OF ANY IMPROVEMENTS THAT DEVIATE FROM ADOPTED STANDARDS AND/OR SPECIFICATIONS EXCEPT THOSE LISTED UNDER "DEVIATIONS FROM STANDARDS". THE ENGINEER SHALL RESOLVE ANY DEVIATION OTHER THAN THOSE LISTED IN "DEVIATIONS FROM STANDARDS" IN FAVOR OF THE UNIFORM STANDARD DRAWINGS AND SPECIFICATIONS CLARK COUNTY AREA NEVADA.

Dennis Anderson
DENNIS ANDERSON, P.E.
CITY ENGINEER
CITY OF LAS VEGAS, NEVADA
DATE 7-7-98

Gerald M. Robbins
GERALD M. ROBBINS
SUMMERLIN
DATE 4/2/98


CITY OF LAS VEGAS
STATE OF NEVADA
AT SUMMERLIN - VILLAGE 11

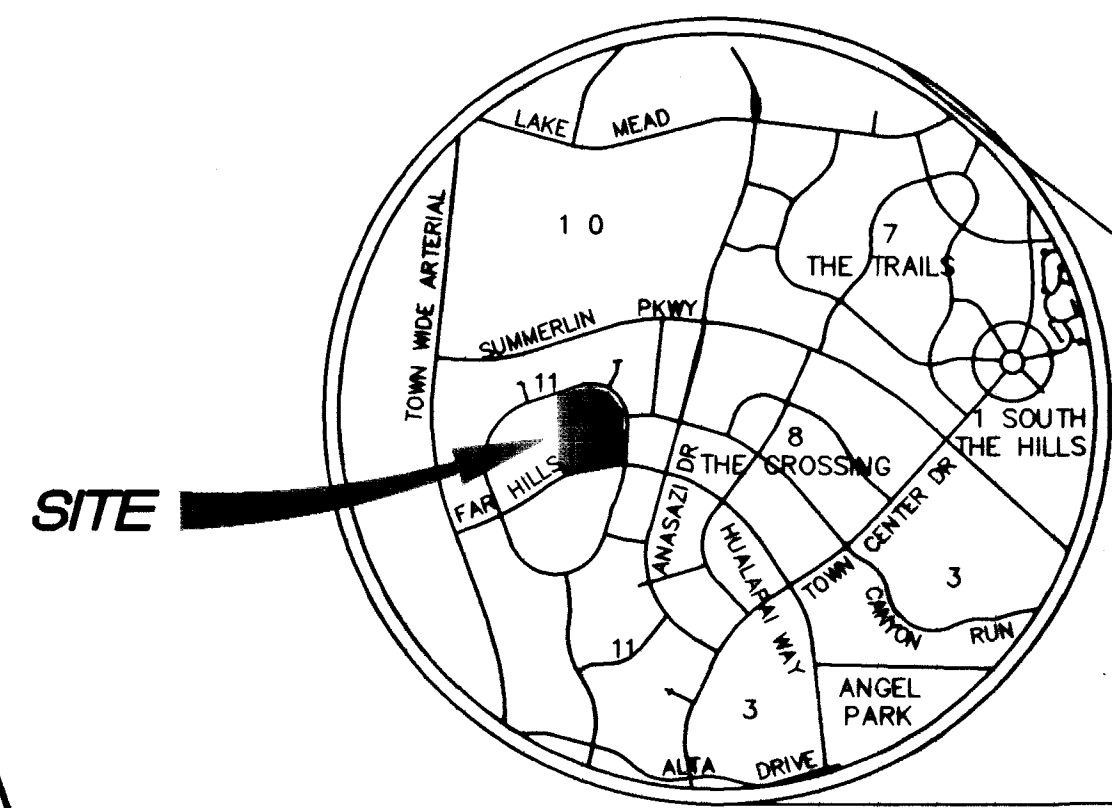


VICINITY MAP

SHEET INDEX

- 1 SHEET C1 COVER SHEET AND VICINITY MAP
- 2 SHEET C2 GENERAL NOTES
- 3 SHEET G1 GRADING PLAN SOUTHEAST
- 4 SHEET G2 GRADING PLAN SOUTHWEST
- 5 SHEET G3 GRADING DETAILS
- 6 SHEET U1 UTILITY SCHEMATIC OVERALL
- 7 SHEET U2 UTILITY PLAN SOUTHEAST
- 8 SHEET U3 UTILITY PLAN SOUTHWEST
- 9 SHEET U4 UTILITY PLAN NORTHWEST
- 10 SHEET U5 UTILITY NOTES AND DETAILS
- 11 SHEET SS1 SEWER PLAN / PROFILE MUSCATO COURT
- 12 SHEET SS2 SEWER PLAN / PROFILE BERINGER DRIVE
- 13 SHEET SS3 SEWER PLAN / PROFILE DRY POINT COURT AND MOSELLE COURT
- 14 SHEET SS4 SEWER PLAN / PROFILE FRENCH MERLOT COURT

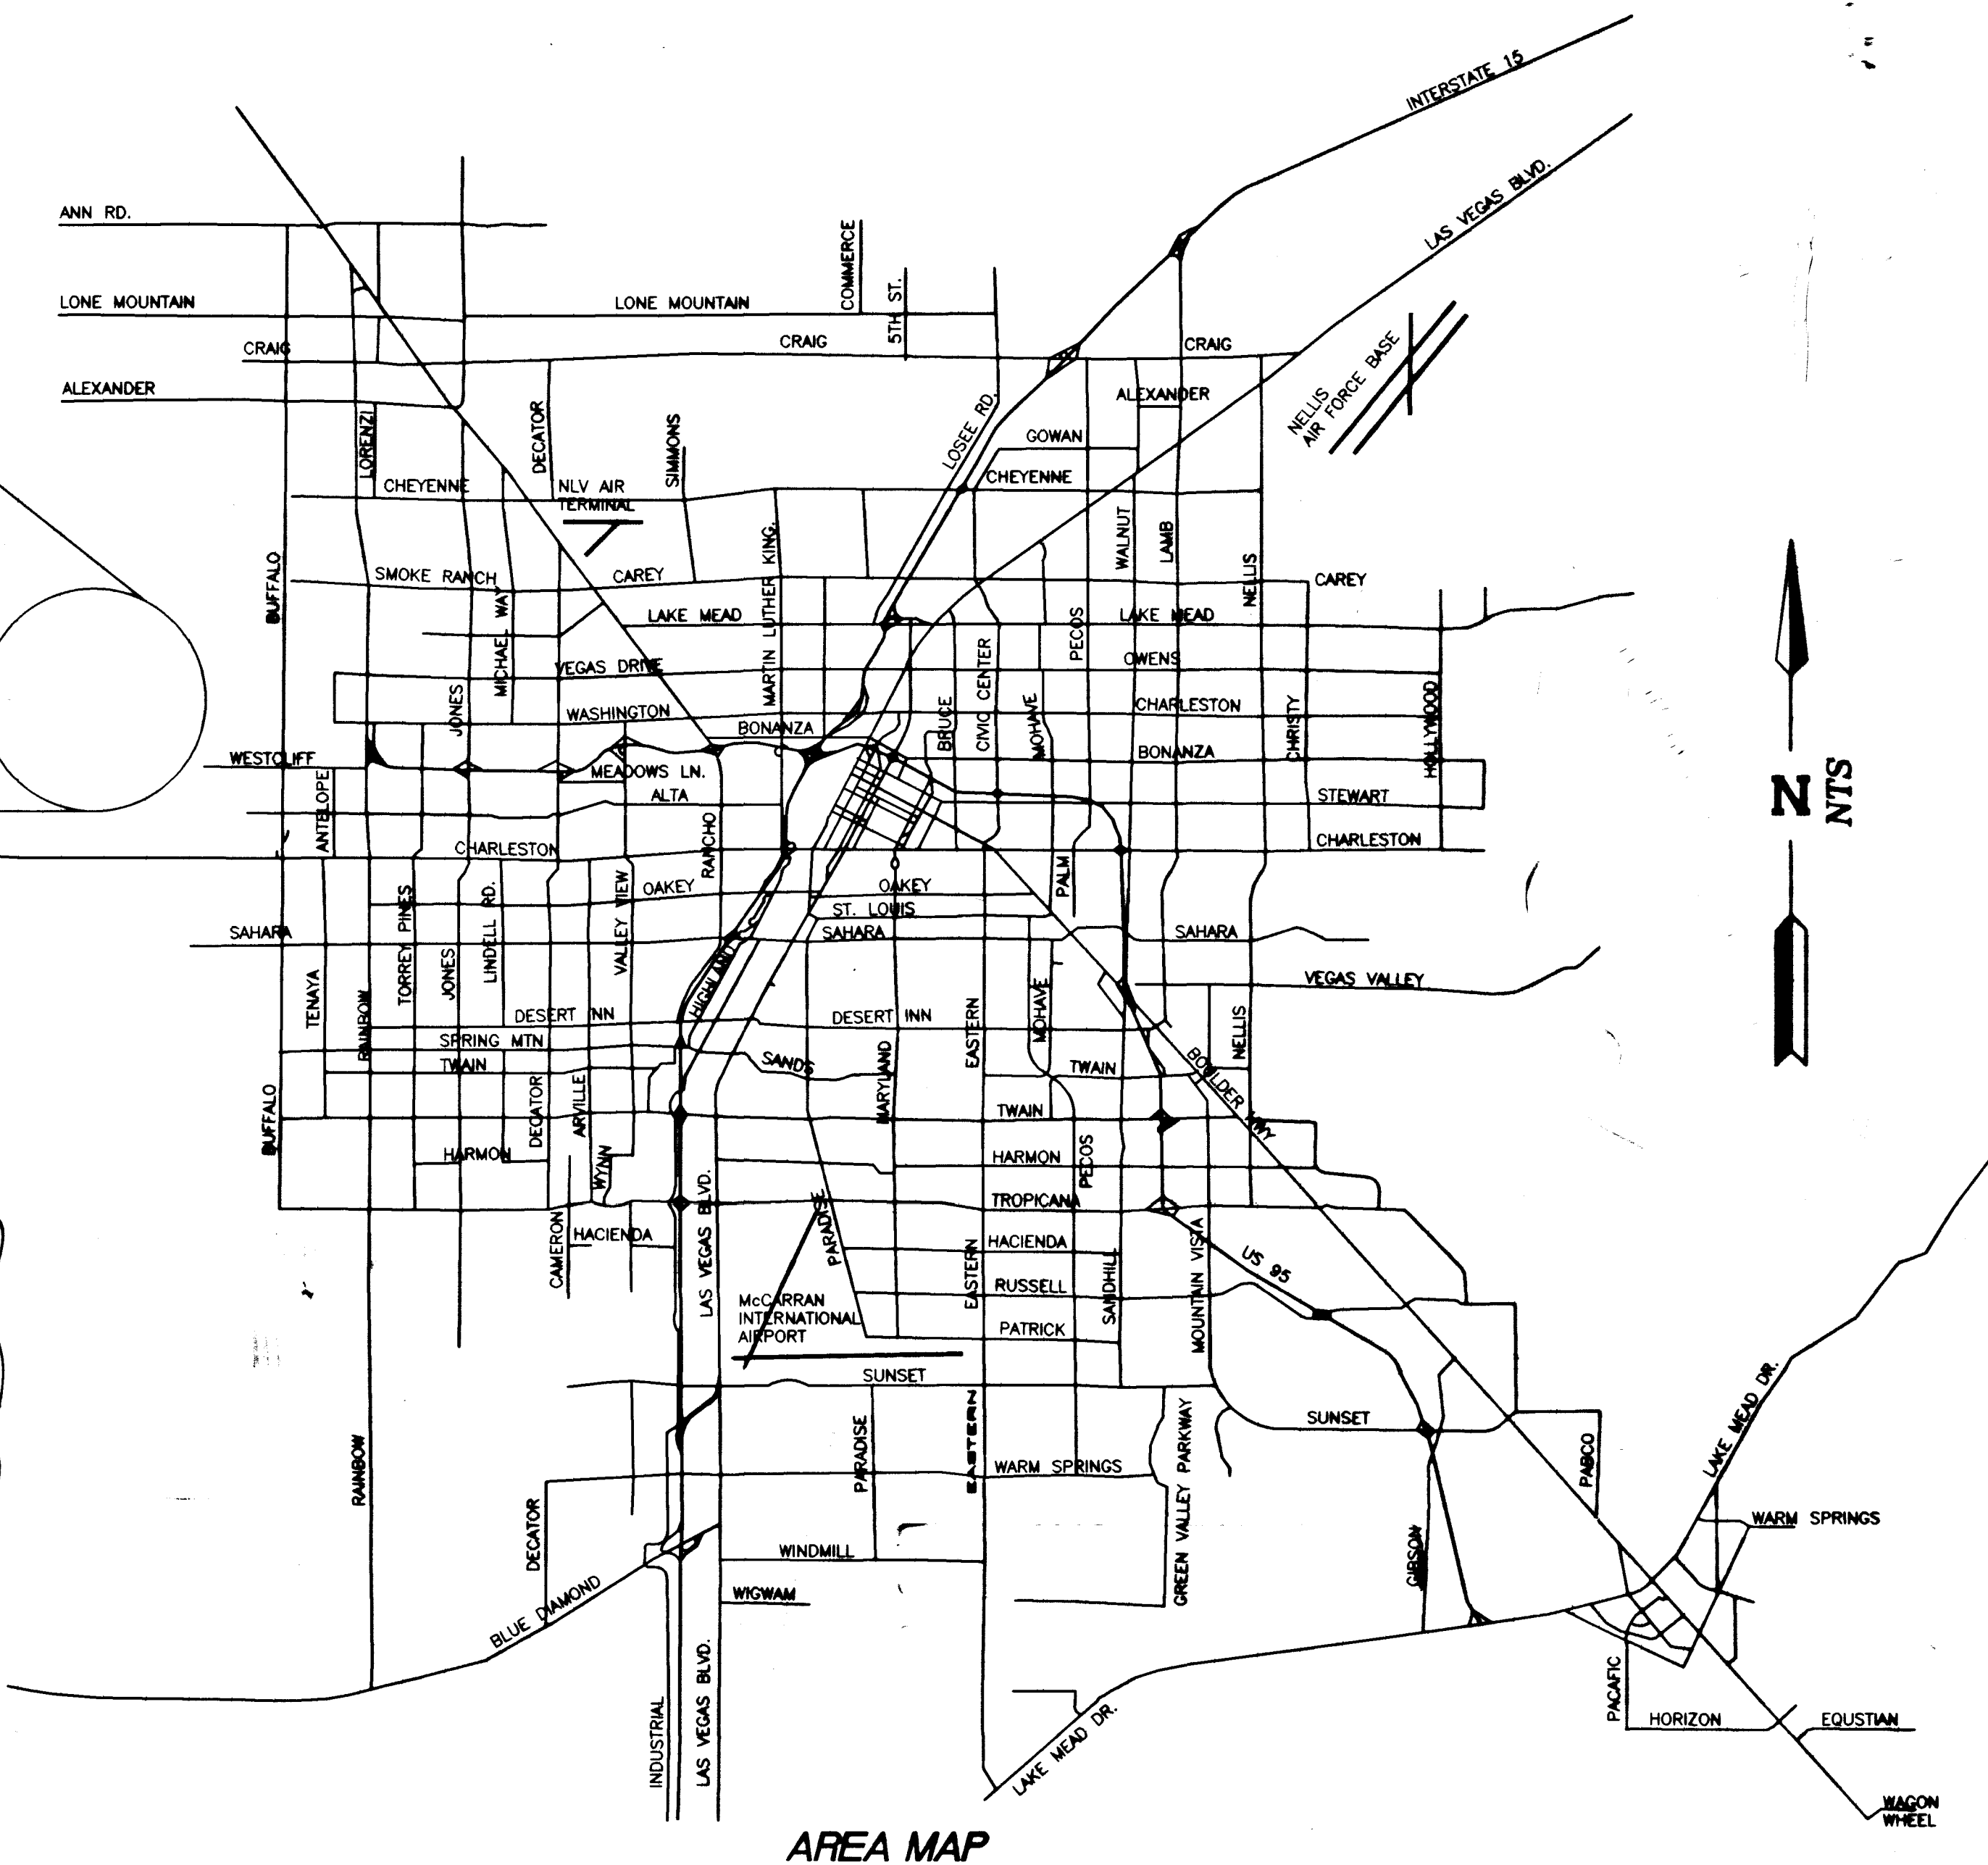

AREA MAP

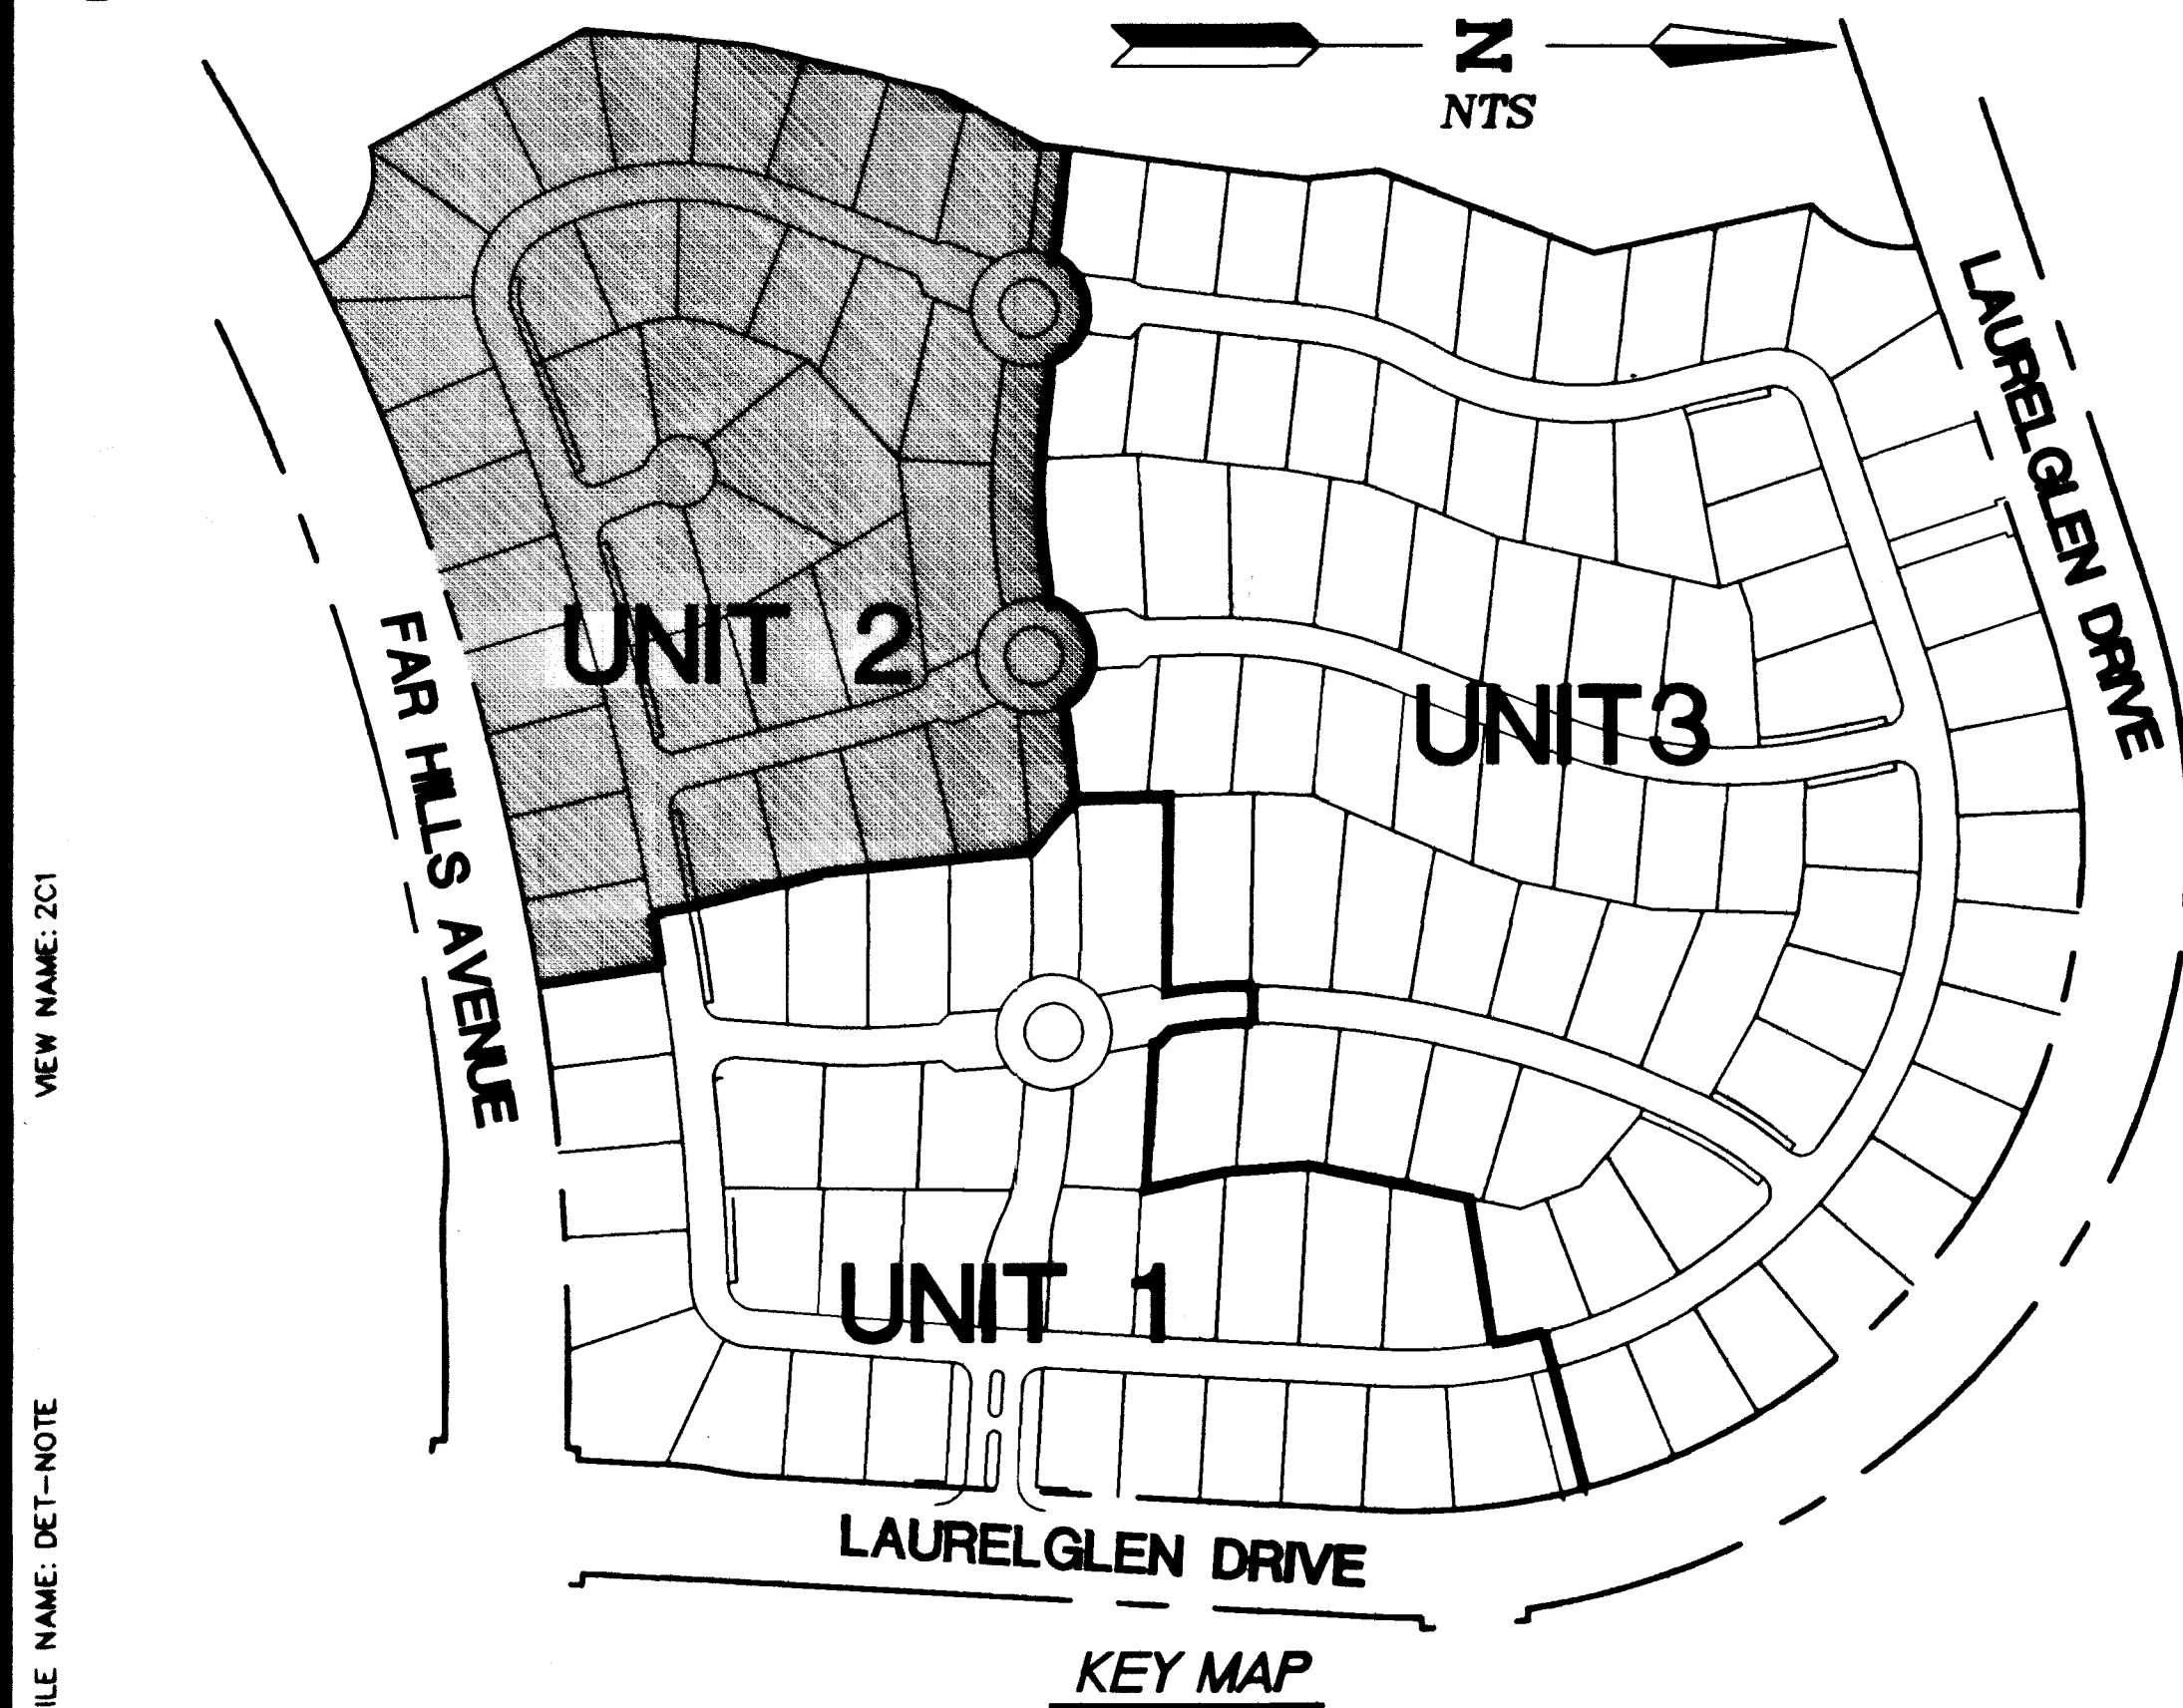

KEY MAP

ENGINEERING
COMPANY

50 So. Jones #202, Las Vegas, NV 89107
Telephone: (702) 877-1300

ALPHA &


CHRISTOPHER HOMES

9500 HILLCREST DRIVE
LAS VEGAS, NEVADA 89134
(702) 360-3200

COVER SHEET
AND VICINITY MAP

VINEYARDS UNIT 2
THE ARBORS @ SUMMERLIN

DRAWN BY: RF / HL 2-17-98
DESIGNED BY: RF / HL 2-17-98
CHECKED BY: HLL 2-17-98
PROJECT NO: 714905
SCALE: NONE

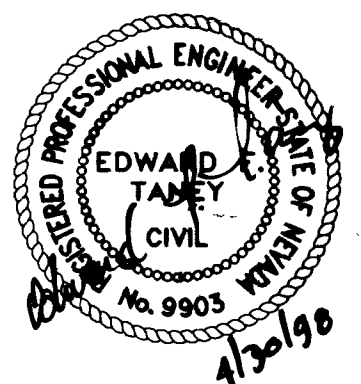

SHEET
C1
OF 14 SHEETS
DRAWING NO.
107Y-4546-2

FILE NAME: DET-NOTE

FILE NAME: DET-NOTE

11361

51

5126

IMPROVEMENT PLANS FOR VINEYARDS UNIT 2 BY CHRISTOPHER HOMES

CITY OF LAS VEGAS
STATE OF NEVADA
AT SUMMERLIN - VILLAGE 11

APPENDICES

UNDA

54號



—

Arctostaphylos

1-511

[Signature]

1

THE UNIVERSITY OF CHICAGO PRESS

Re-

2-2-PM

[Signature]

and




VENTILATION

SHORT NAME:

1. What is the main purpose of the passage?
2. What is the author's attitude towards the topic?
3. What is the main idea of the passage?
4. What is the author's purpose in writing the passage?
5. What is the main point of the passage?
6. What is the author's opinion on the subject?
7. What is the main message of the passage?
8. What is the author's intention in writing the passage?
9. What is the main theme of the passage?
10. What is the author's conclusion?



KEY MAP

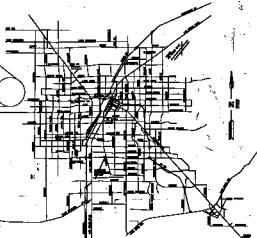

ITEM MAP

ALPHA 

CHRISTOPHER HOMER

10700 WILLOW CREEK
LOS ANGELES, CA 90024-1070

DATE: 08/20/95

ΔΔΔ

COVER SHEET
AND VERTICAL MAP

DATE	_____	_____	_____
NAME	_____	_____	_____
ADDRESS	_____	_____	_____
CITY	_____	_____	_____
STATE	_____	_____	_____
ZIP	_____	_____	_____



U. S. DEPARTMENT OF DEFENSE
OFFICE OF THE INSPECTOR GENERAL