

IMPROVEMENT PLANS

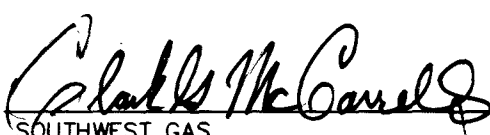
FOR

VINEYARDS UNIT 3

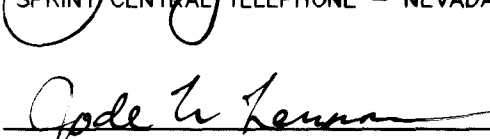
BY

CHRISTOPHER HOMES

APPROVALS:

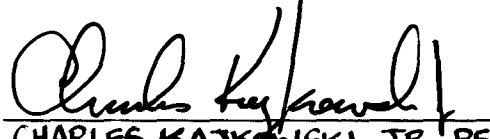
 7-14-98
SOUTHWEST GAS DATE

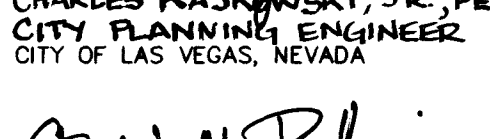
 7-14-98
SPRINT CENTRAL TELEPHONE - NEVADA DATE

 7-14-98
NEVADA POWER COMPANY DATE

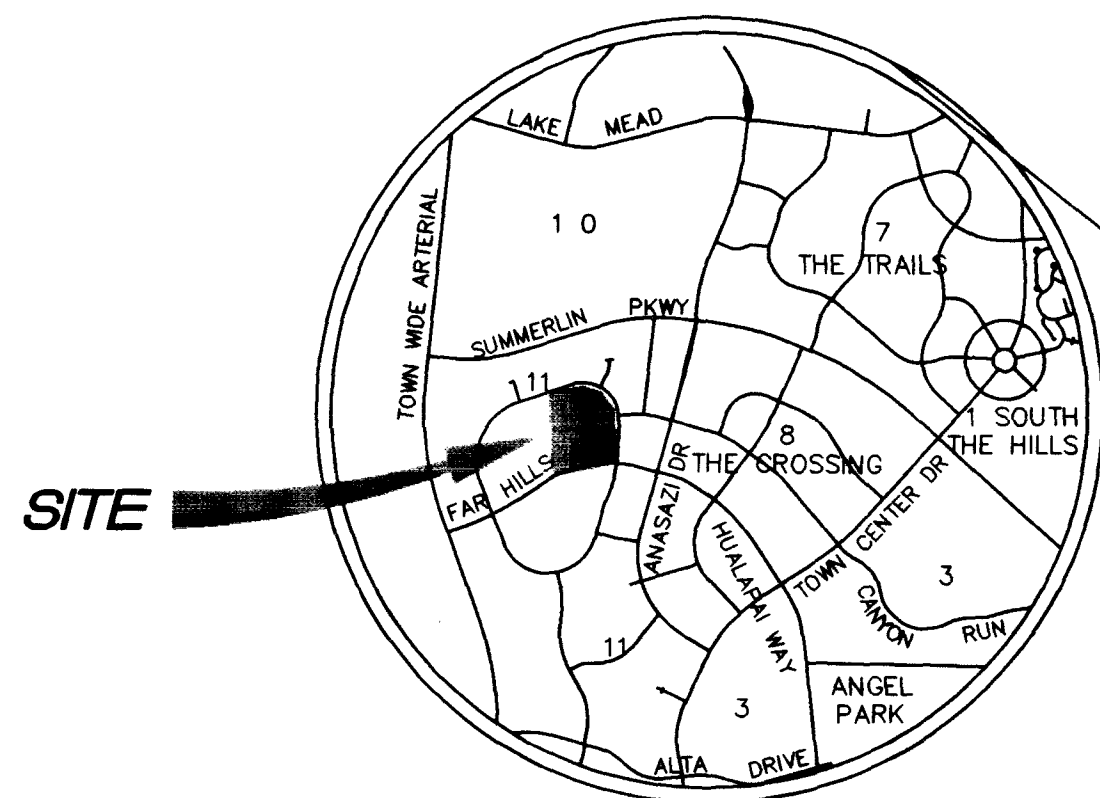
 7-13-98
CITY OF LAS VEGAS FIRE MARSHALL DATE

APPROVAL OF THESE PLANS IS LIMITED TO THOSE IMPROVEMENTS CONSTRUCTED IN THE DEDICATED RIGHT-OF-WAYS AND/OR DEDICATED EASEMENTS. THIS APPROVAL DOES NOT AUTHORIZE THE CONSTRUCTION OF ANY IMPROVEMENTS THAT DEVIATE FROM ADOPTED STANDARDS AND/OR SPECIFICATIONS EXCEPT THOSE LISTED UNDER "DEVIATIONS FROM STANDARDS". THE ENGINEER SHALL RESOLVE ANY DEVIATION OTHER THAN THOSE LISTED IN "DEVIATIONS FROM STANDARDS" IN FAVOR OF THE UNIFORM STANDARD DRAWINGS AND SPECIFICATIONS CLARK COUNTY AREA NEVADA.

 8-12-98
CHARLES KAJAKOWSKI, JR., PE #4784 DATE
CITY PLANNING ENGINEER
CITY OF LAS VEGAS, NEVADA

 7-27-98
GERALD M. ROBBINS DATE
SUMMERLIN

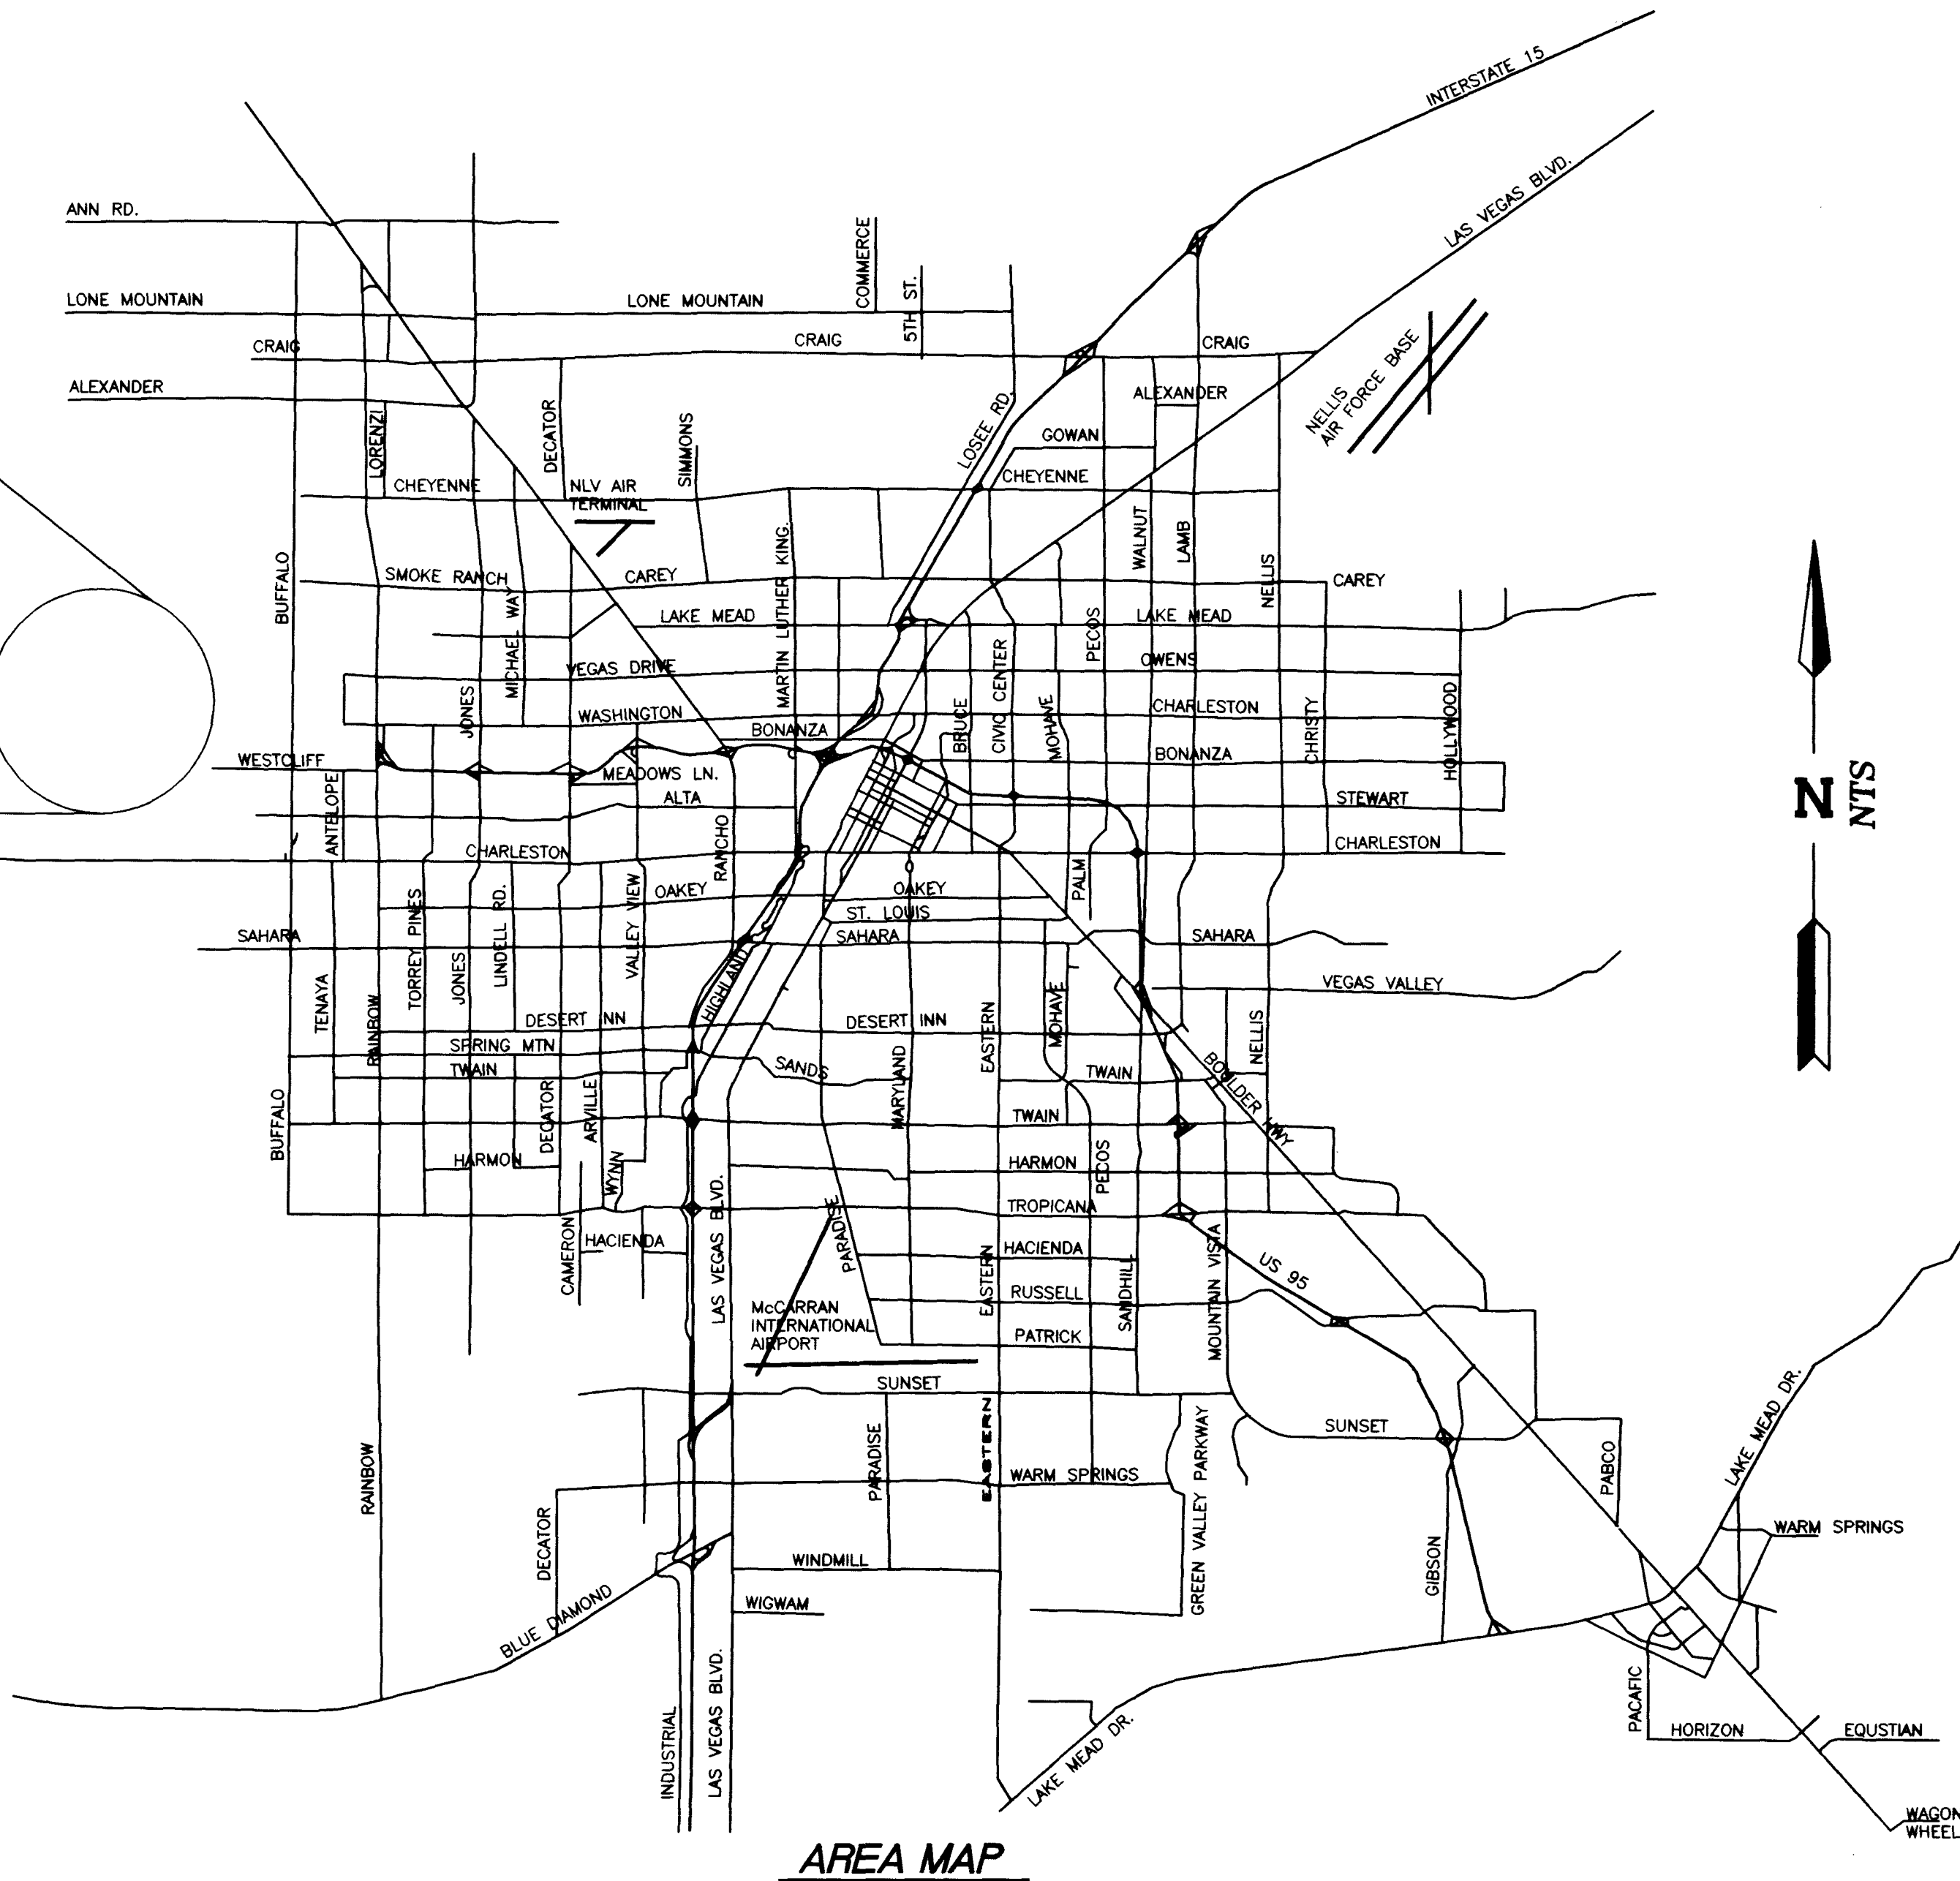
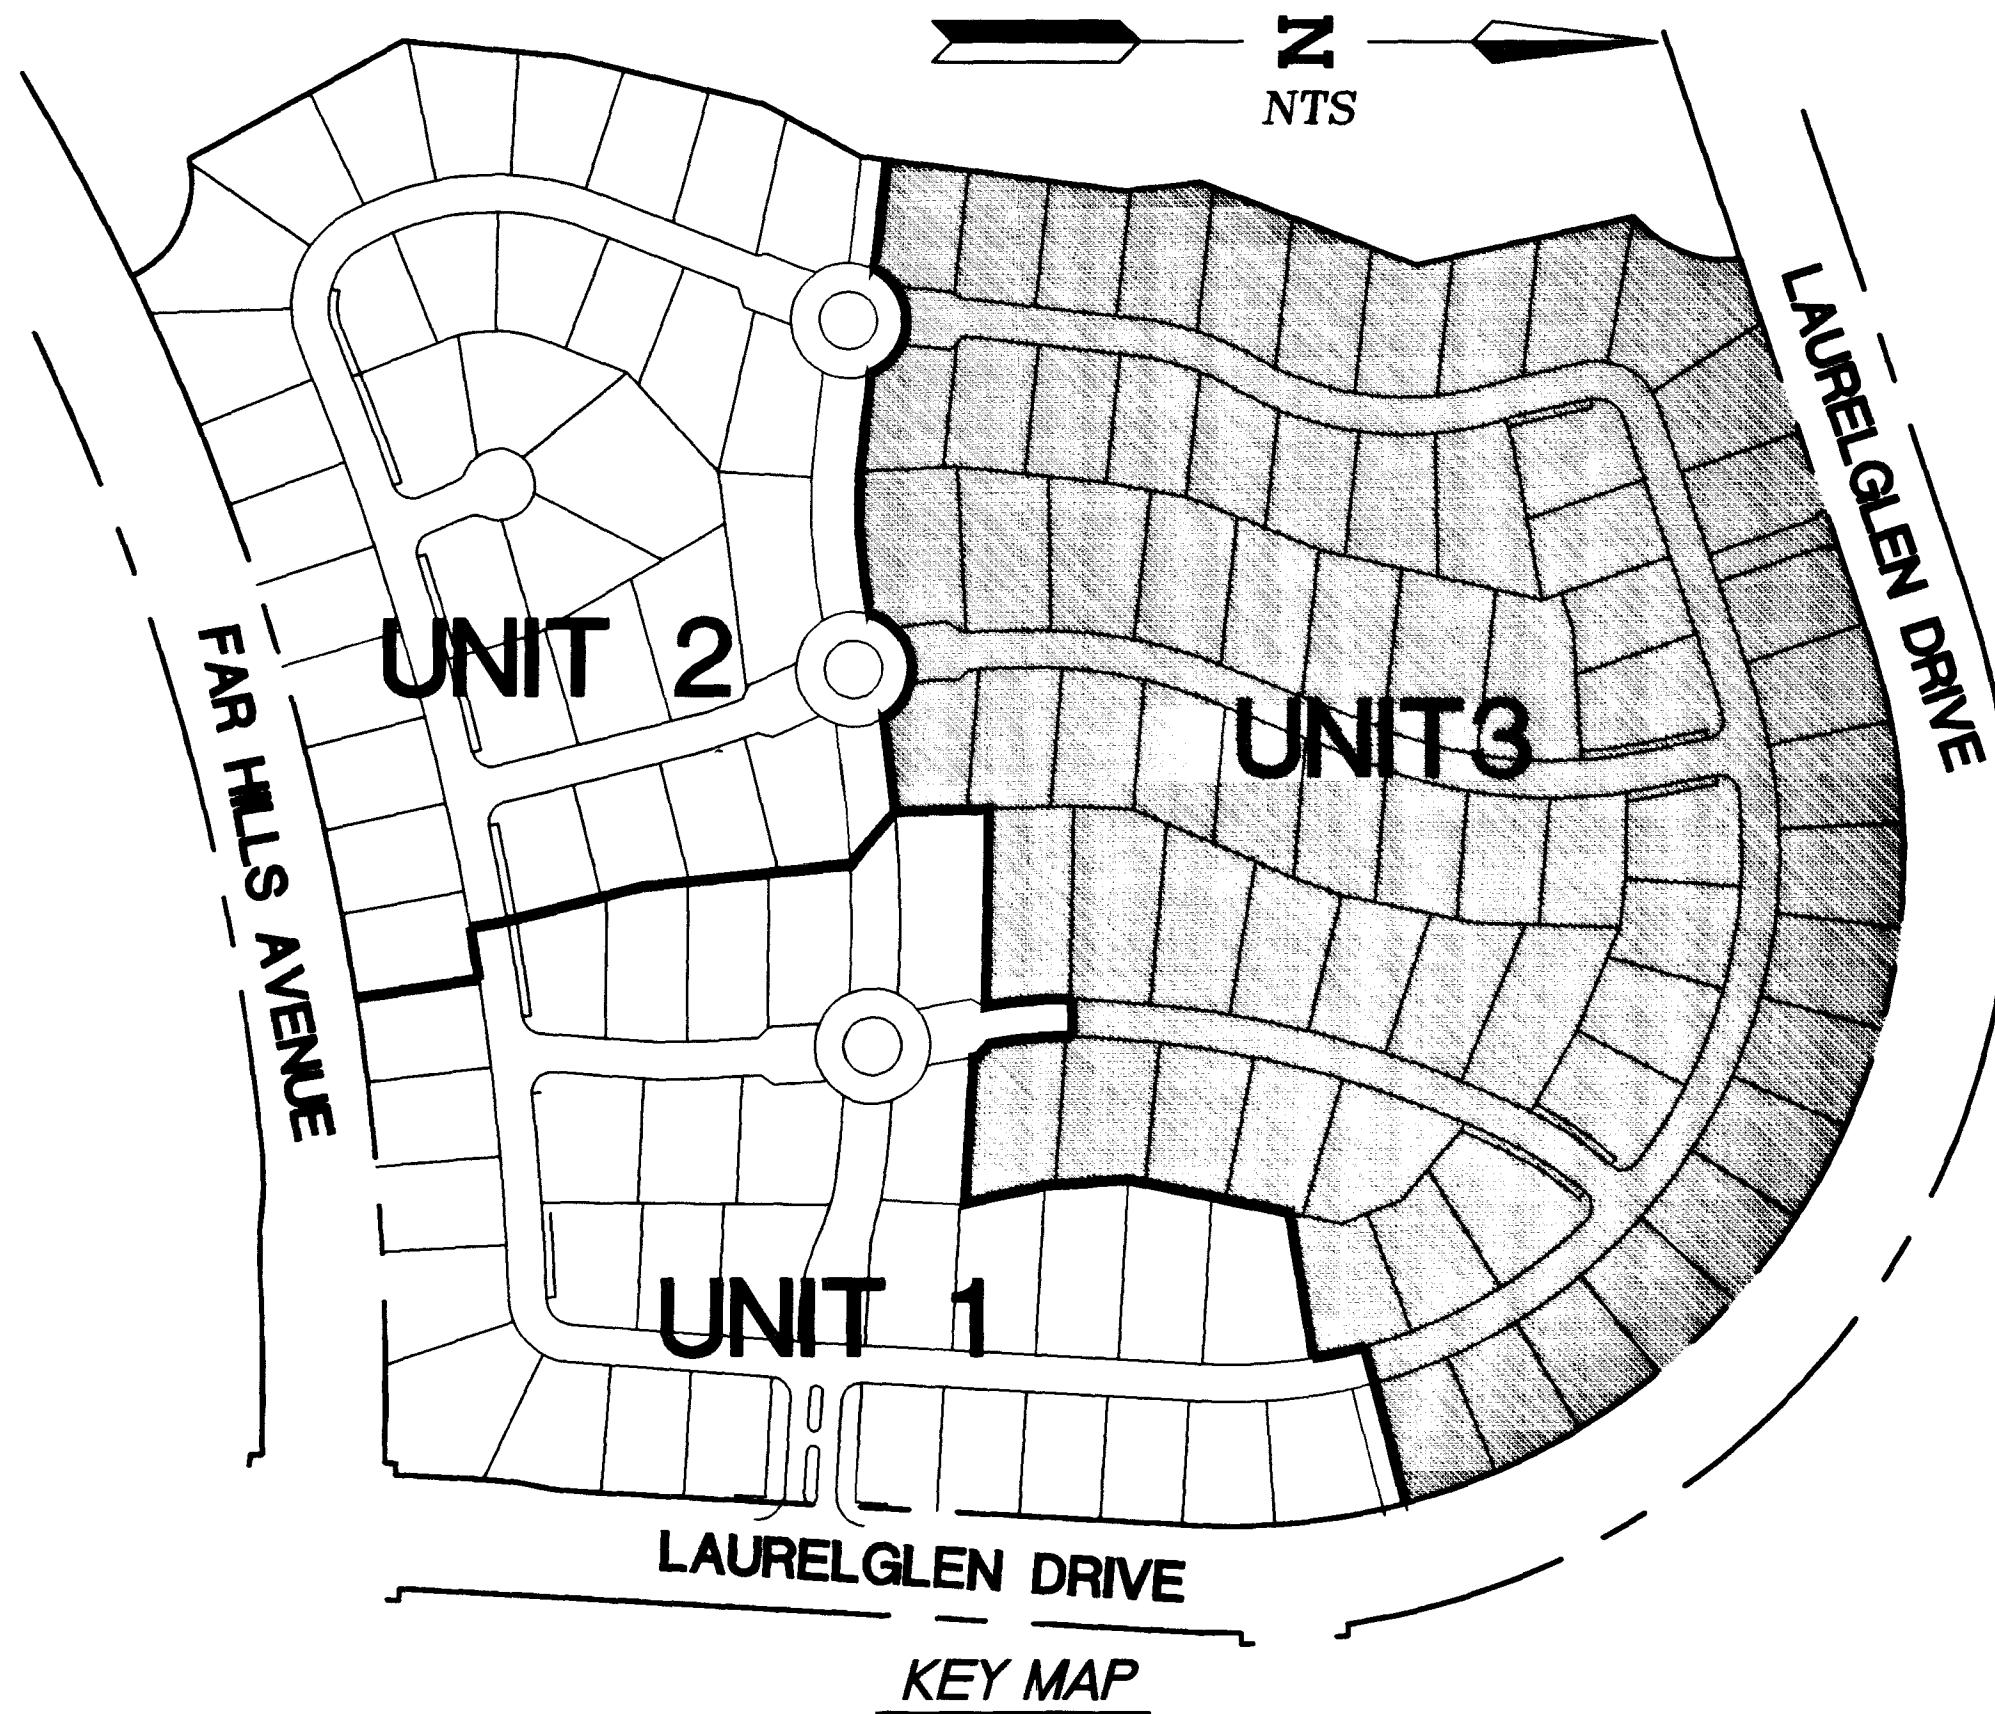
CITY OF LAS VEGAS
STATE OF NEVADA
AT SUMMERLIN - VILLAGE 11



VICINITY MAP

SHEET INDEX

- 1 SHEET C1 COVER SHEET AND VICINITY MAP
- 2 SHEET C2 GENERAL NOTES
- 3 SHEET G1 GRADING PLAN SOUTHEAST
- 4 SHEET G2 GRADING PLAN SOUTHWEST
- 5 SHEET G3 GRADING PLAN NORTHEAST
- 6 SHEET G4 GRADING PLAN NORTHWEST
- 7 SHEET G5 GRADING DETAILS
- 8 SHEET U1 UTILITY SCHEMATIC OVERALL
- 9 SHEET U2 UTILITY PLAN SOUTHEAST
- 10 SHEET U3 UTILITY PLAN SOUTHWEST
- 11 SHEET U4 UTILITY PLAN NORTHEAST
- 12 SHEET U5 UTILITY PLAN NORTHWEST
- 13 SHEET U6 UTILITY NOTES AND DETAILS
- 14 SHEET SS1 SEWER PLAN / PROFILE CHAMBOLE COURT
- 15 SHEET SS2 SEWER PLAN / PROFILE REISLING COURT



ENGINEERING COMPANY ALPHA & CHRISTOPHER HOMES 50 So. Jones Ave., Suite 202, Las Vegas, NV 89107 Telephone: (702) 877-1300	REVISION BY DATE
COVER SHEET AND VICINITY MAP VINEYARDS UNIT 3 THE ARBORS @ SUMMERLIN	DATE 7/14/98
DRAWN BY: RT / HL 7.7.98 DESIGNED BY: RE / HL 7.7.98 CHECKED BY: H.L. 7.7.98 PROJECT NO: 714905 SCALE: NONE	DATE 7/14/98
EDWARD TANEY REGISTERED PROFESSIONAL ENGINEER No. 9905 9/5/98	DATE 7/14/98
SHEET C1 1 OF 15 SHEETS DRAWING NO. 1074-4546-3	DATE 7/14/98

CITY OF LAS VEGAS
STATE OF NEVADA
AT BLUMENLIN - VILLAGE 11

Chadwick	2-12-98
Dee	3-14-98
Dee	3-14-98
Dee	3-14-98

1. Robert J. [illegible] 1-16-78
 2. John A. [illegible] 1-16-78
 3. James E. [illegible] 1-16-78



NEWTEAM

SHEET NO. 3

- [illegible]

