
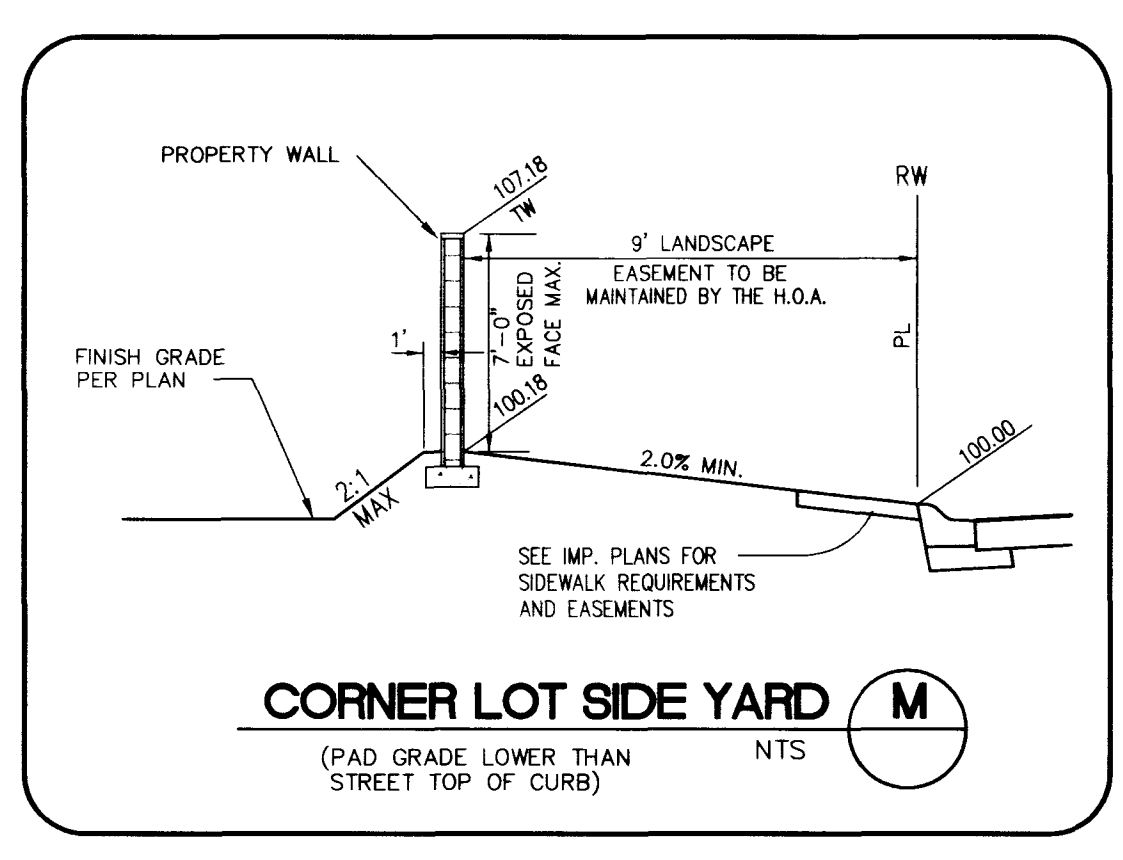
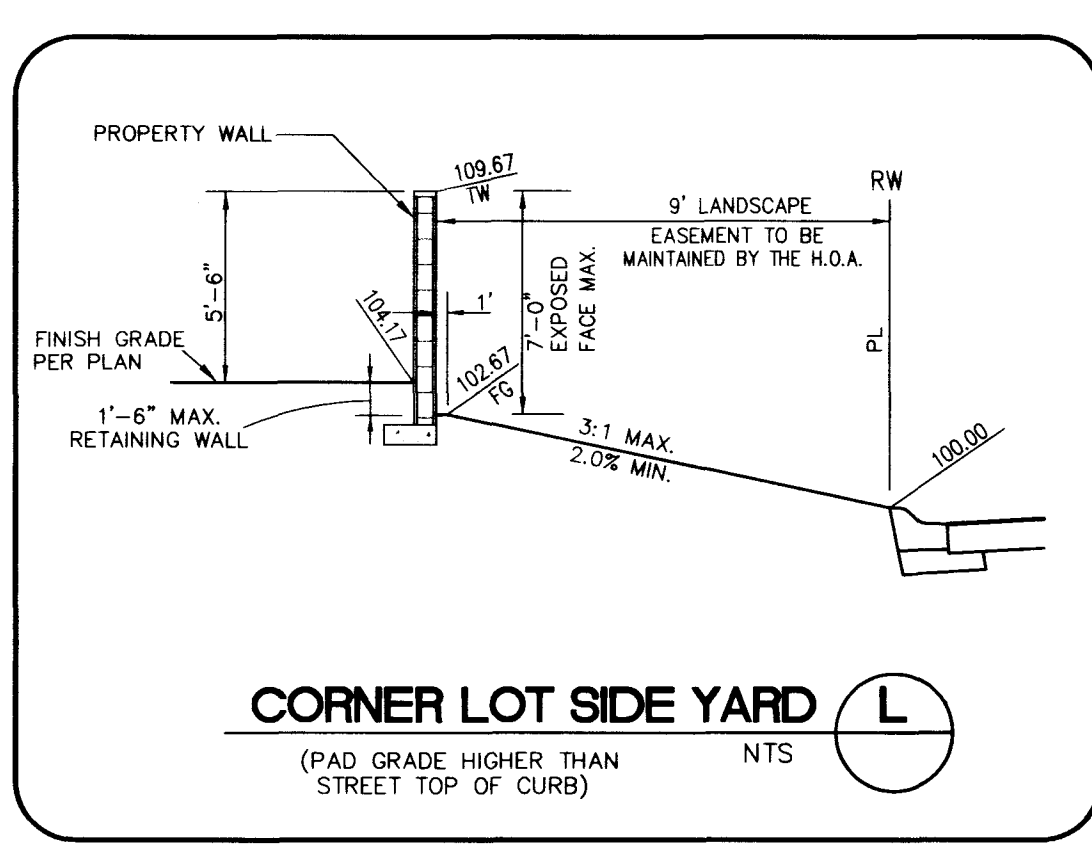
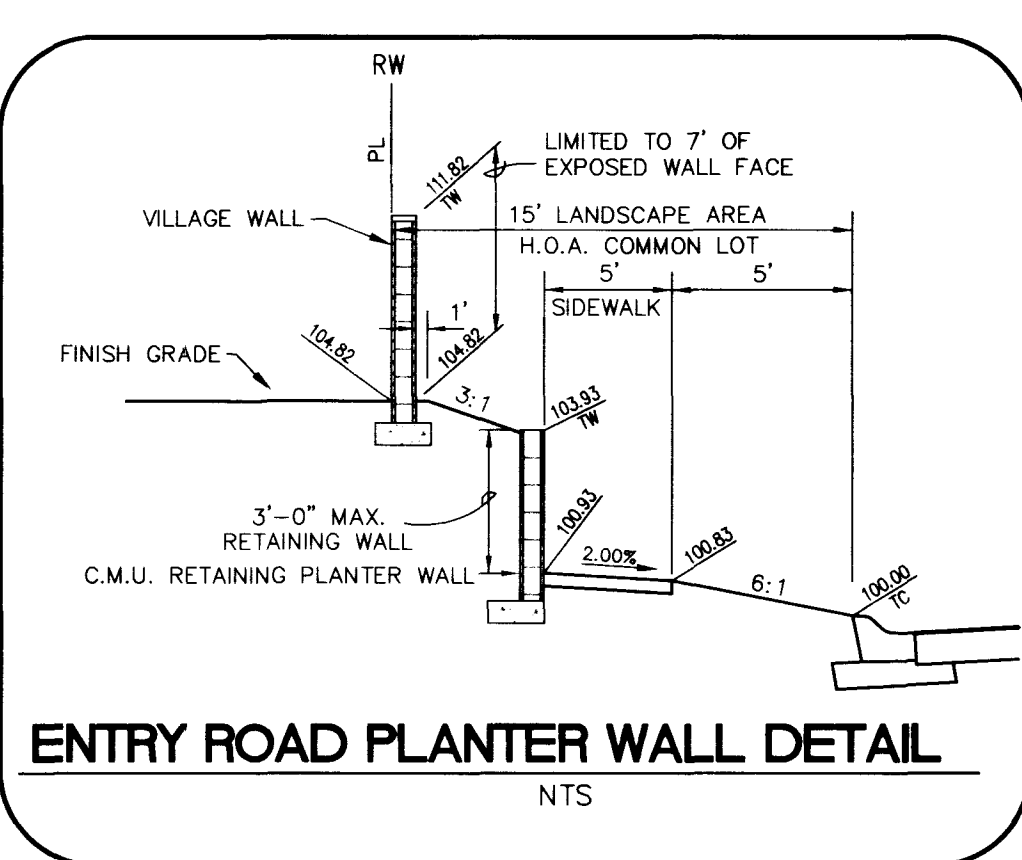
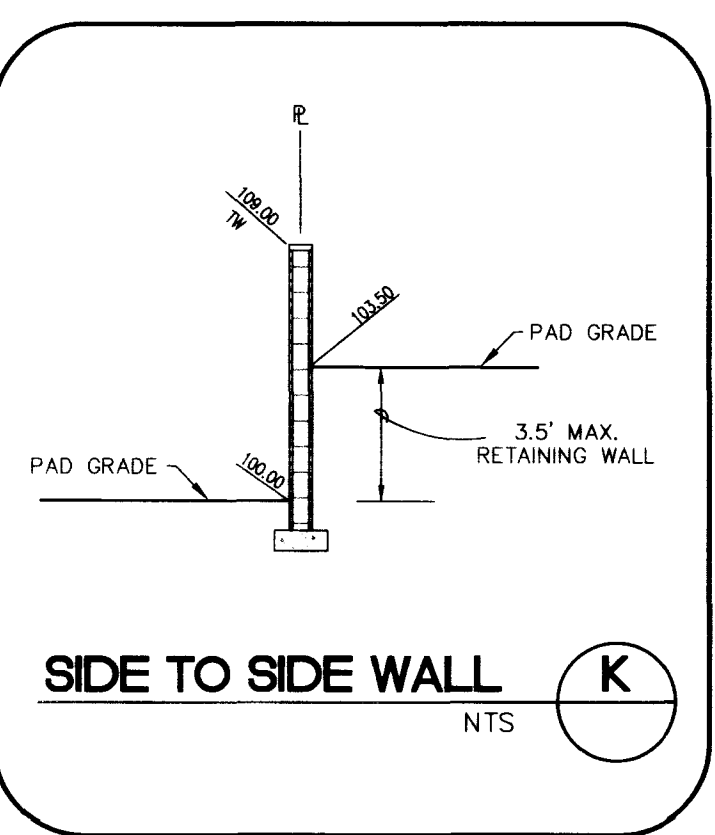
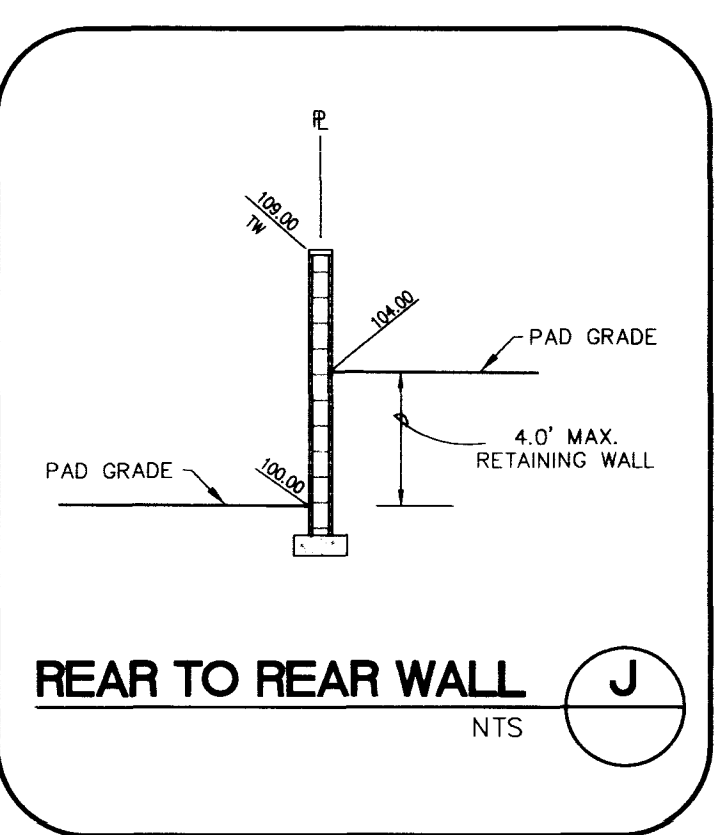
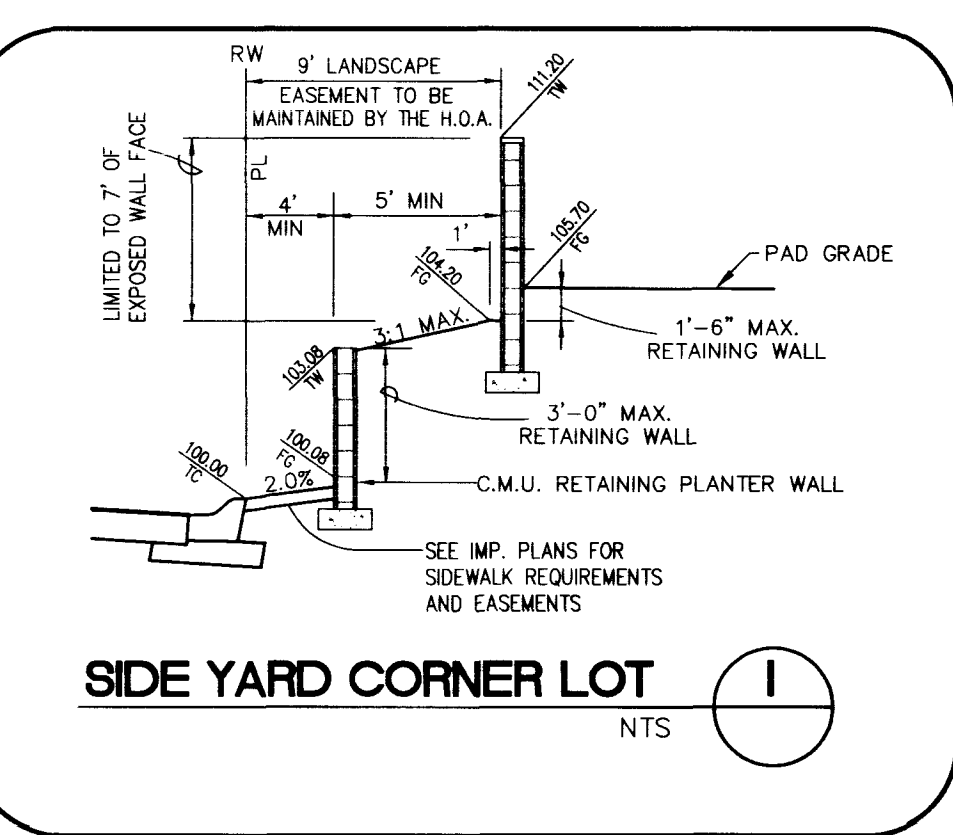
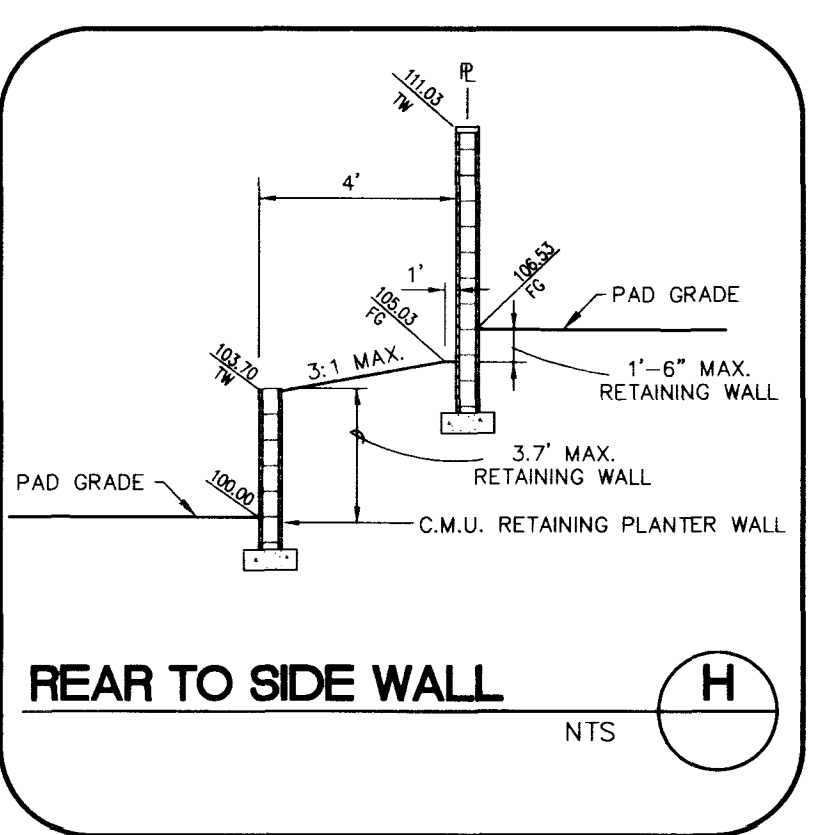
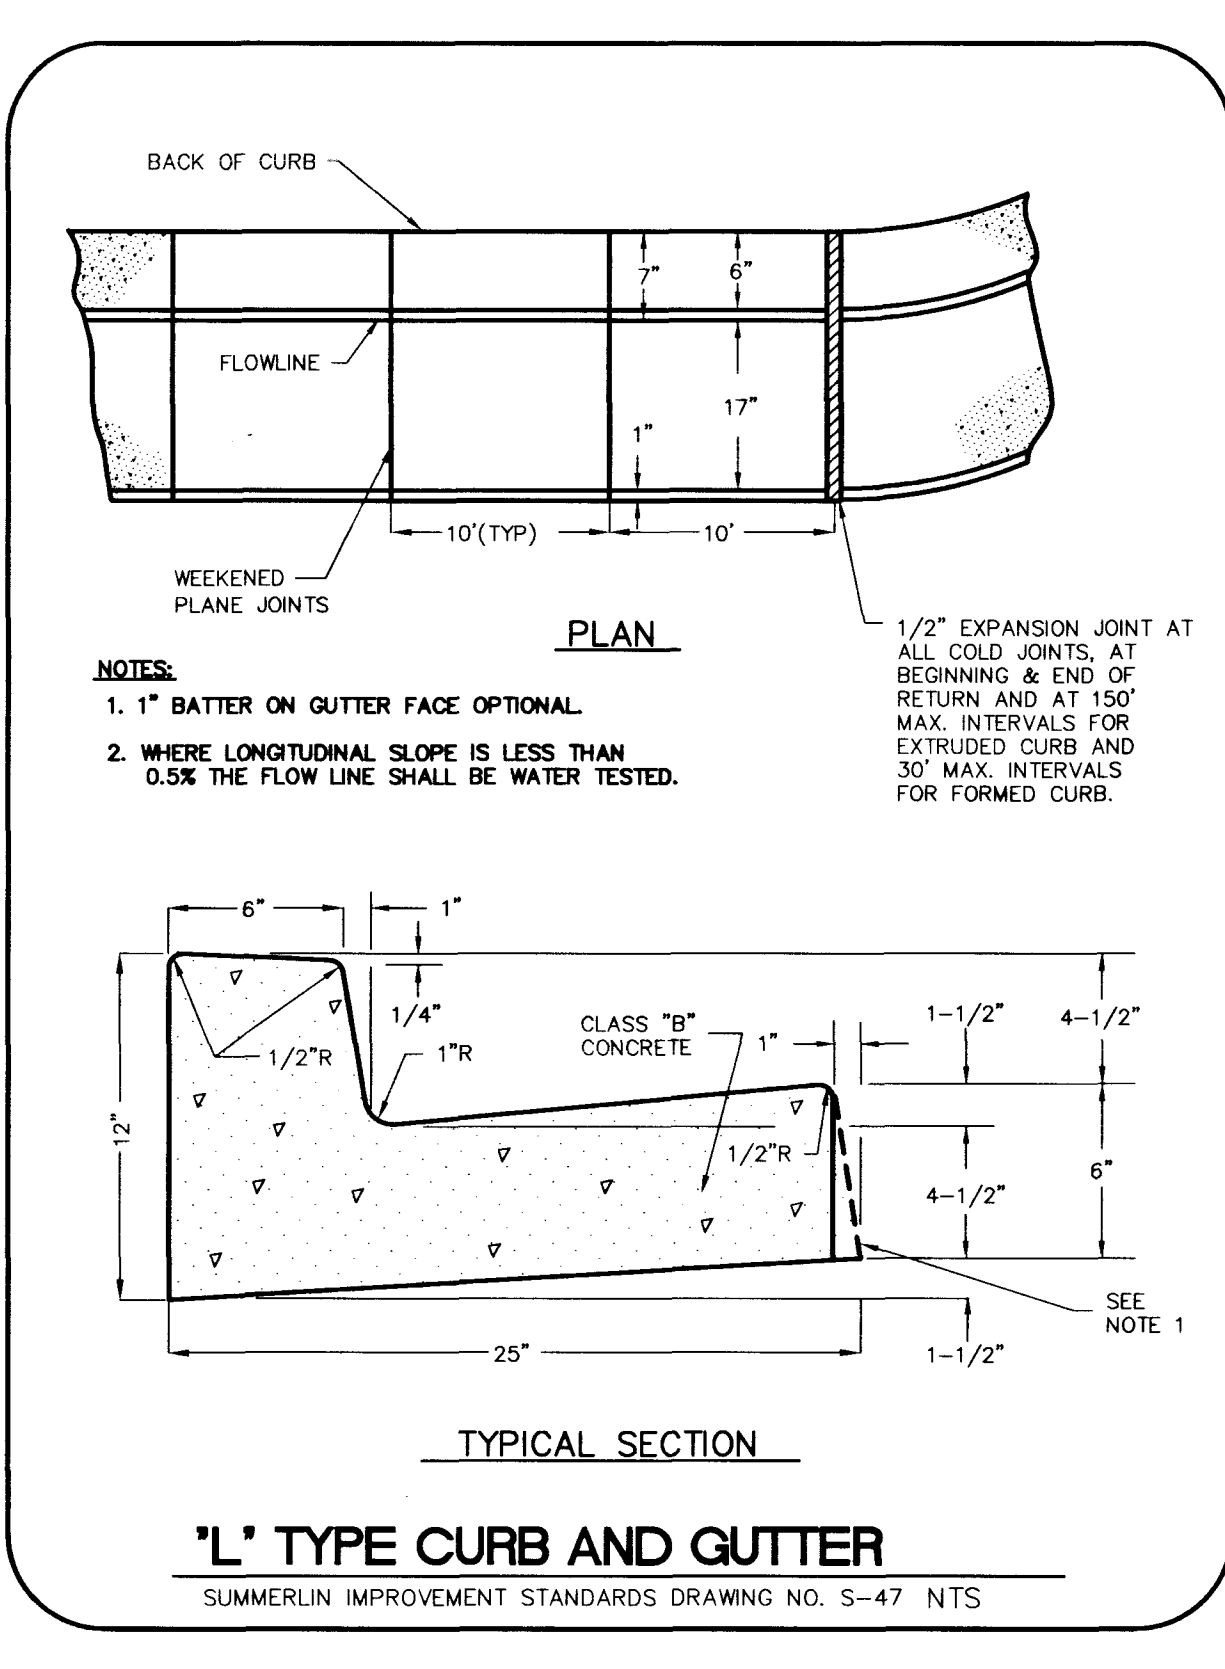
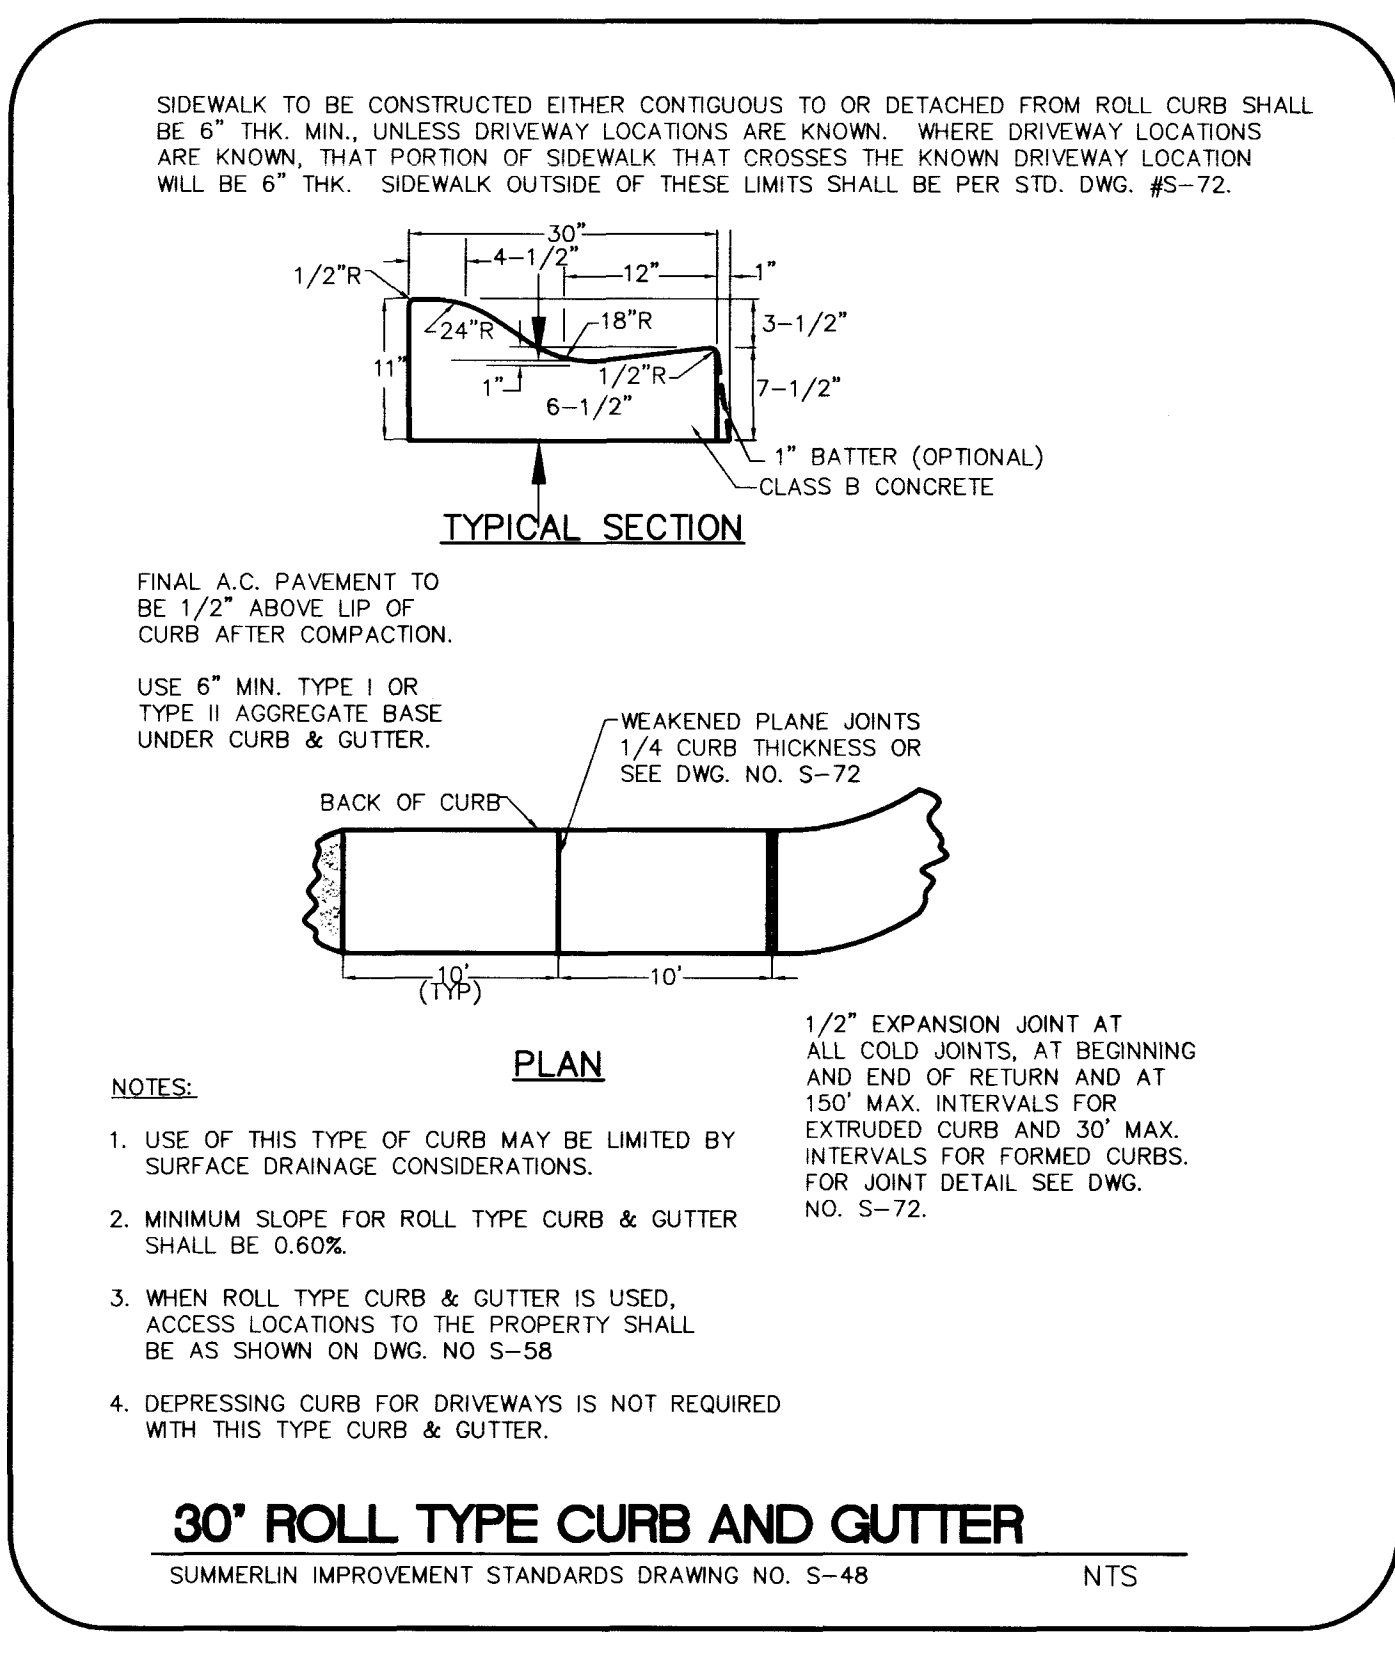
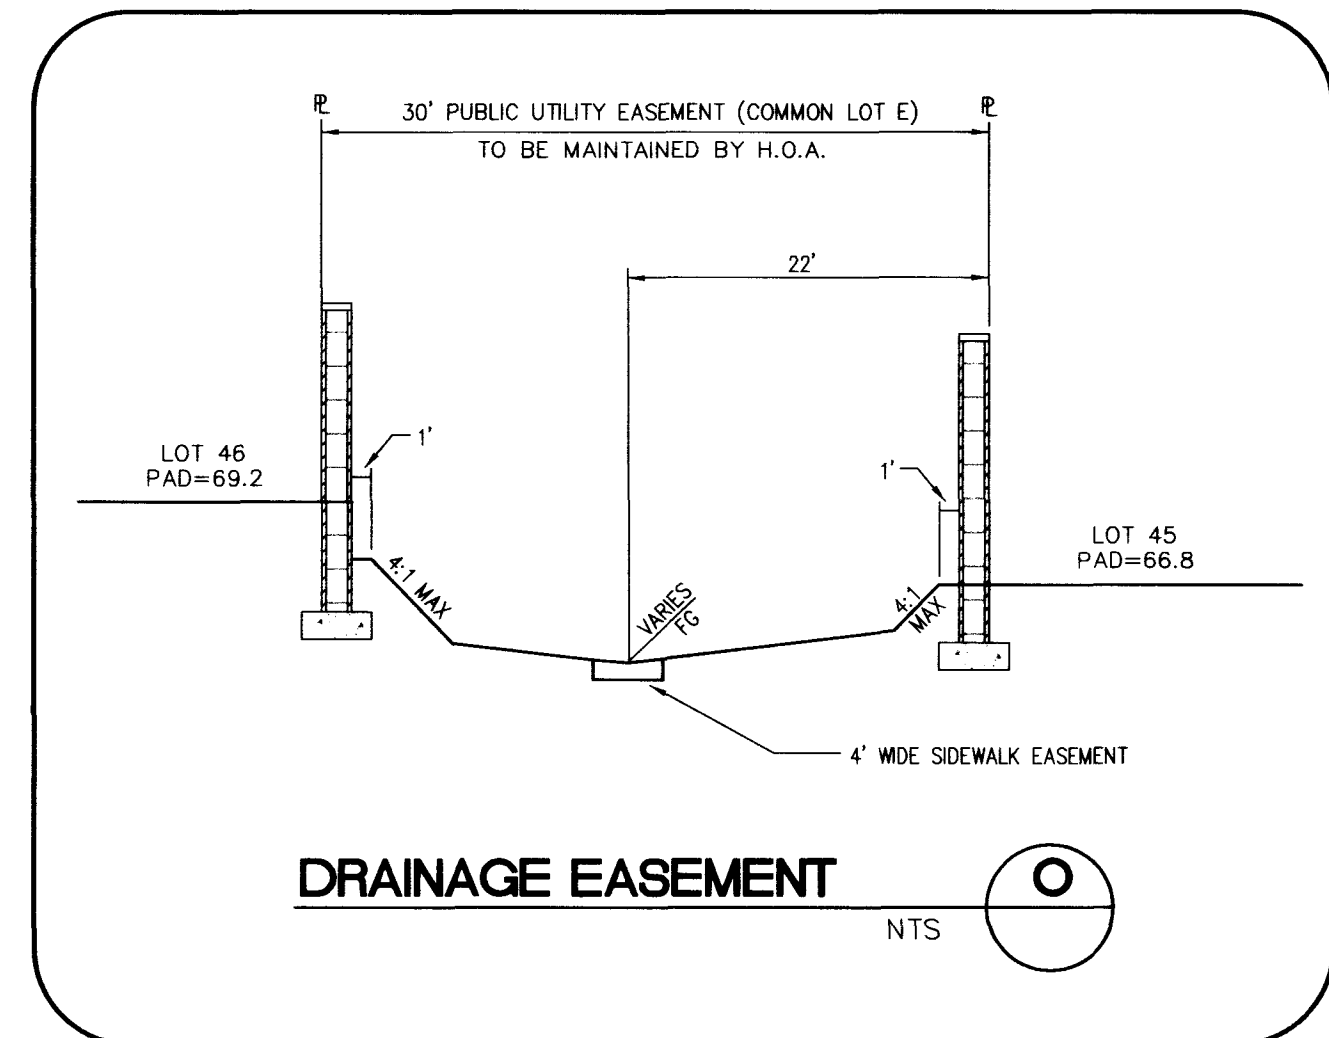
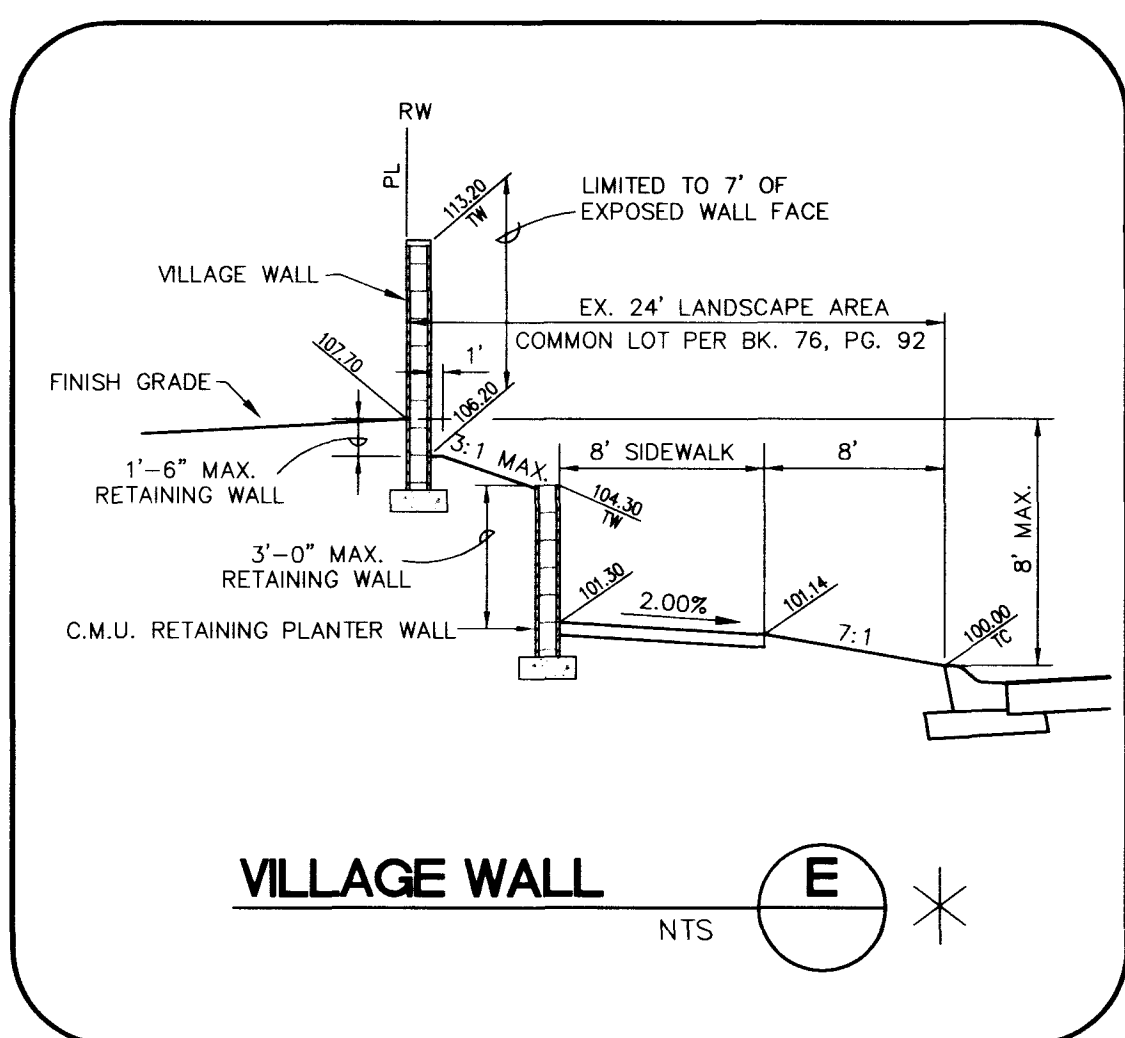
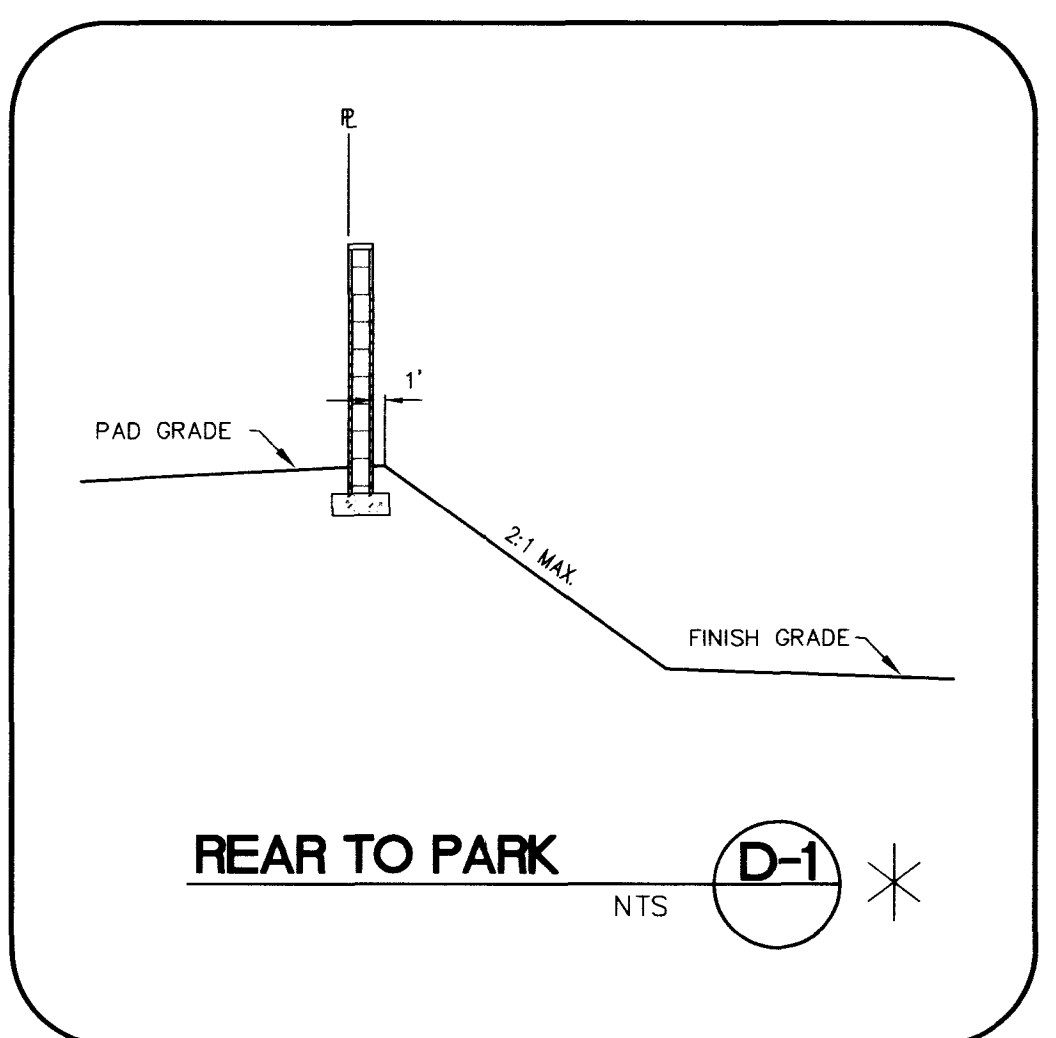
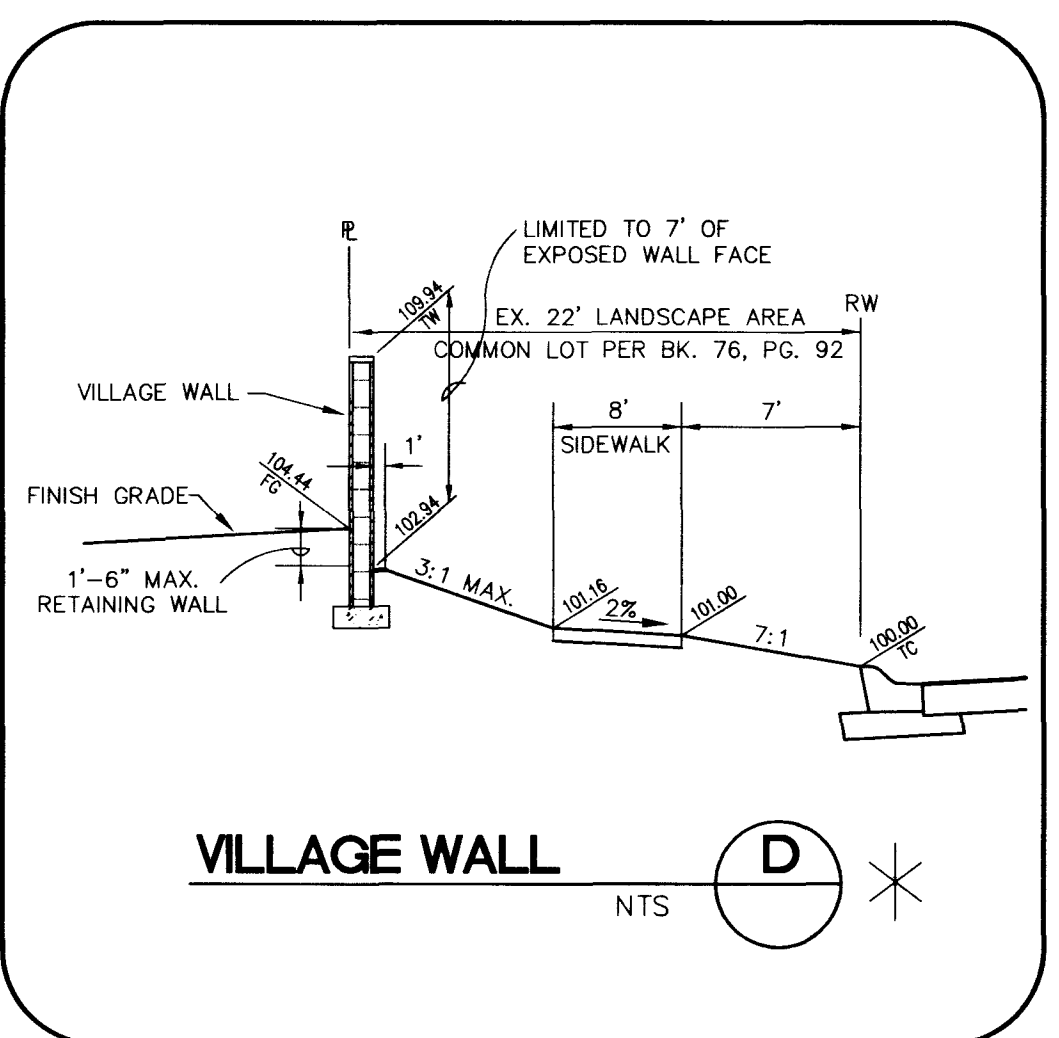
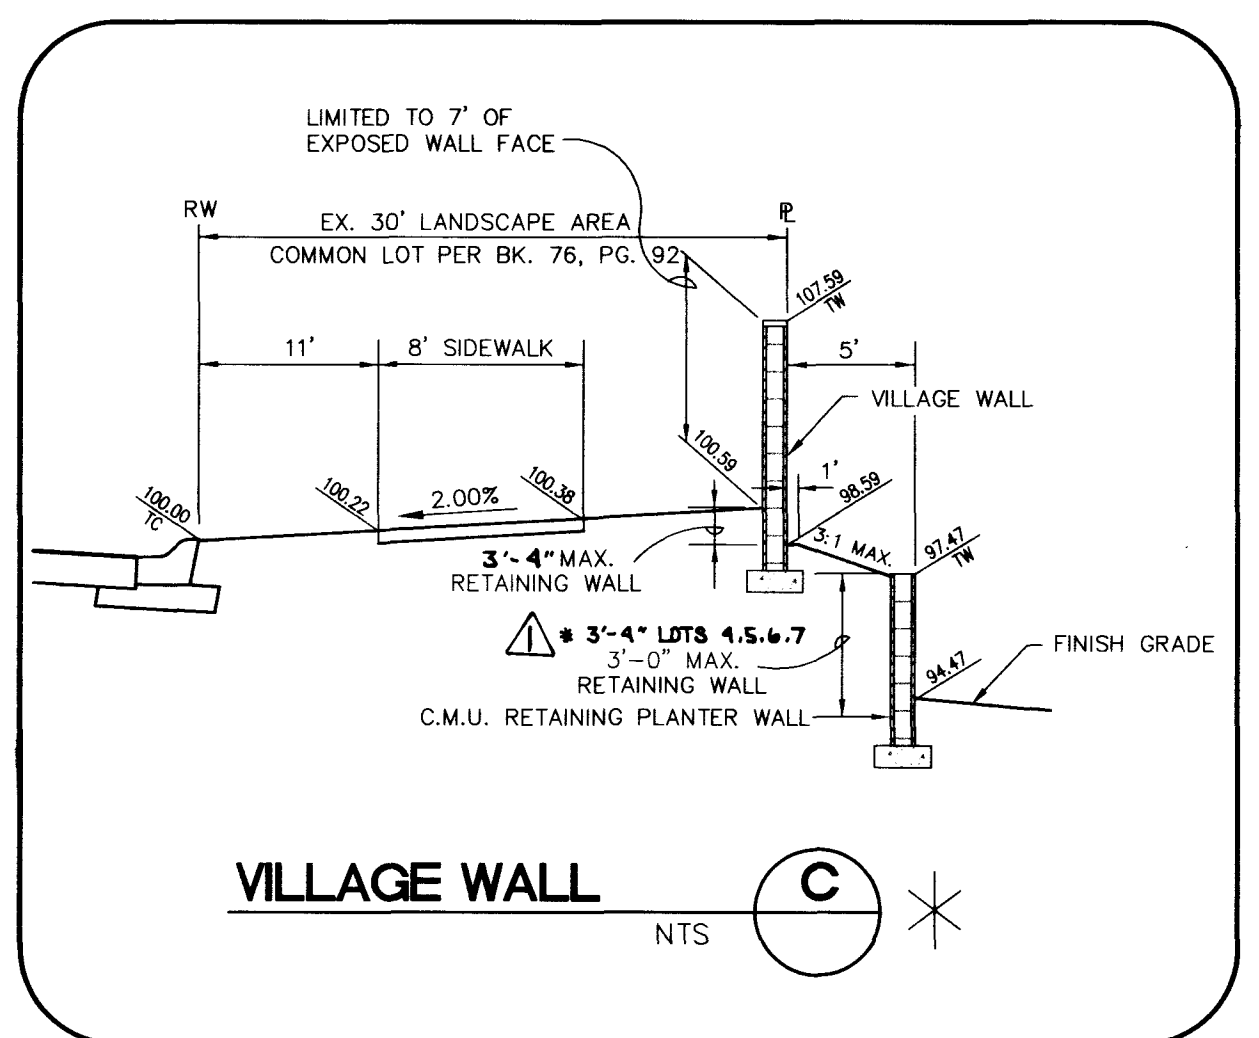
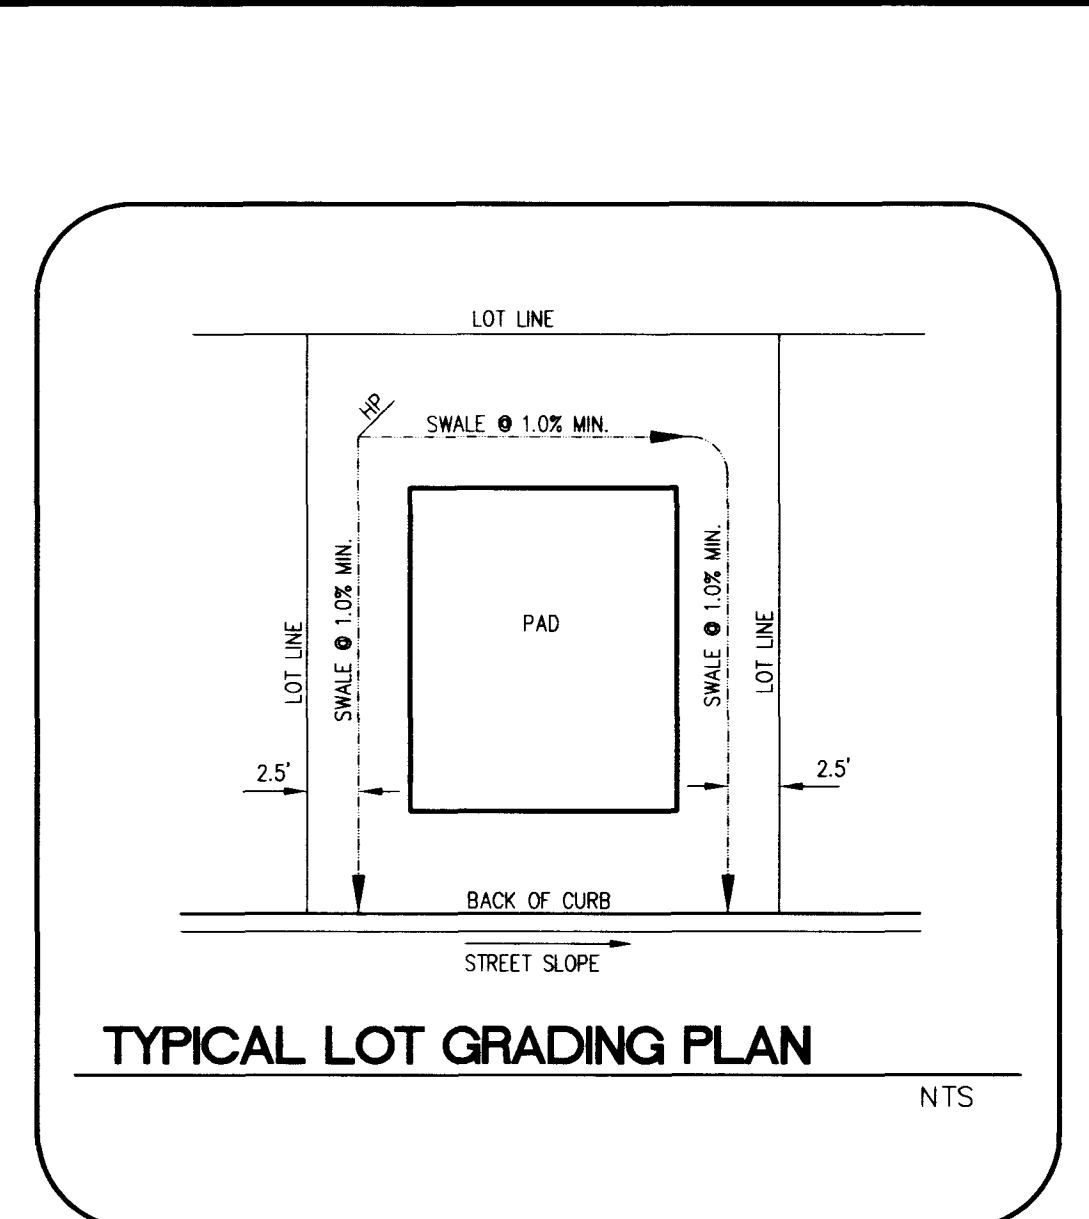
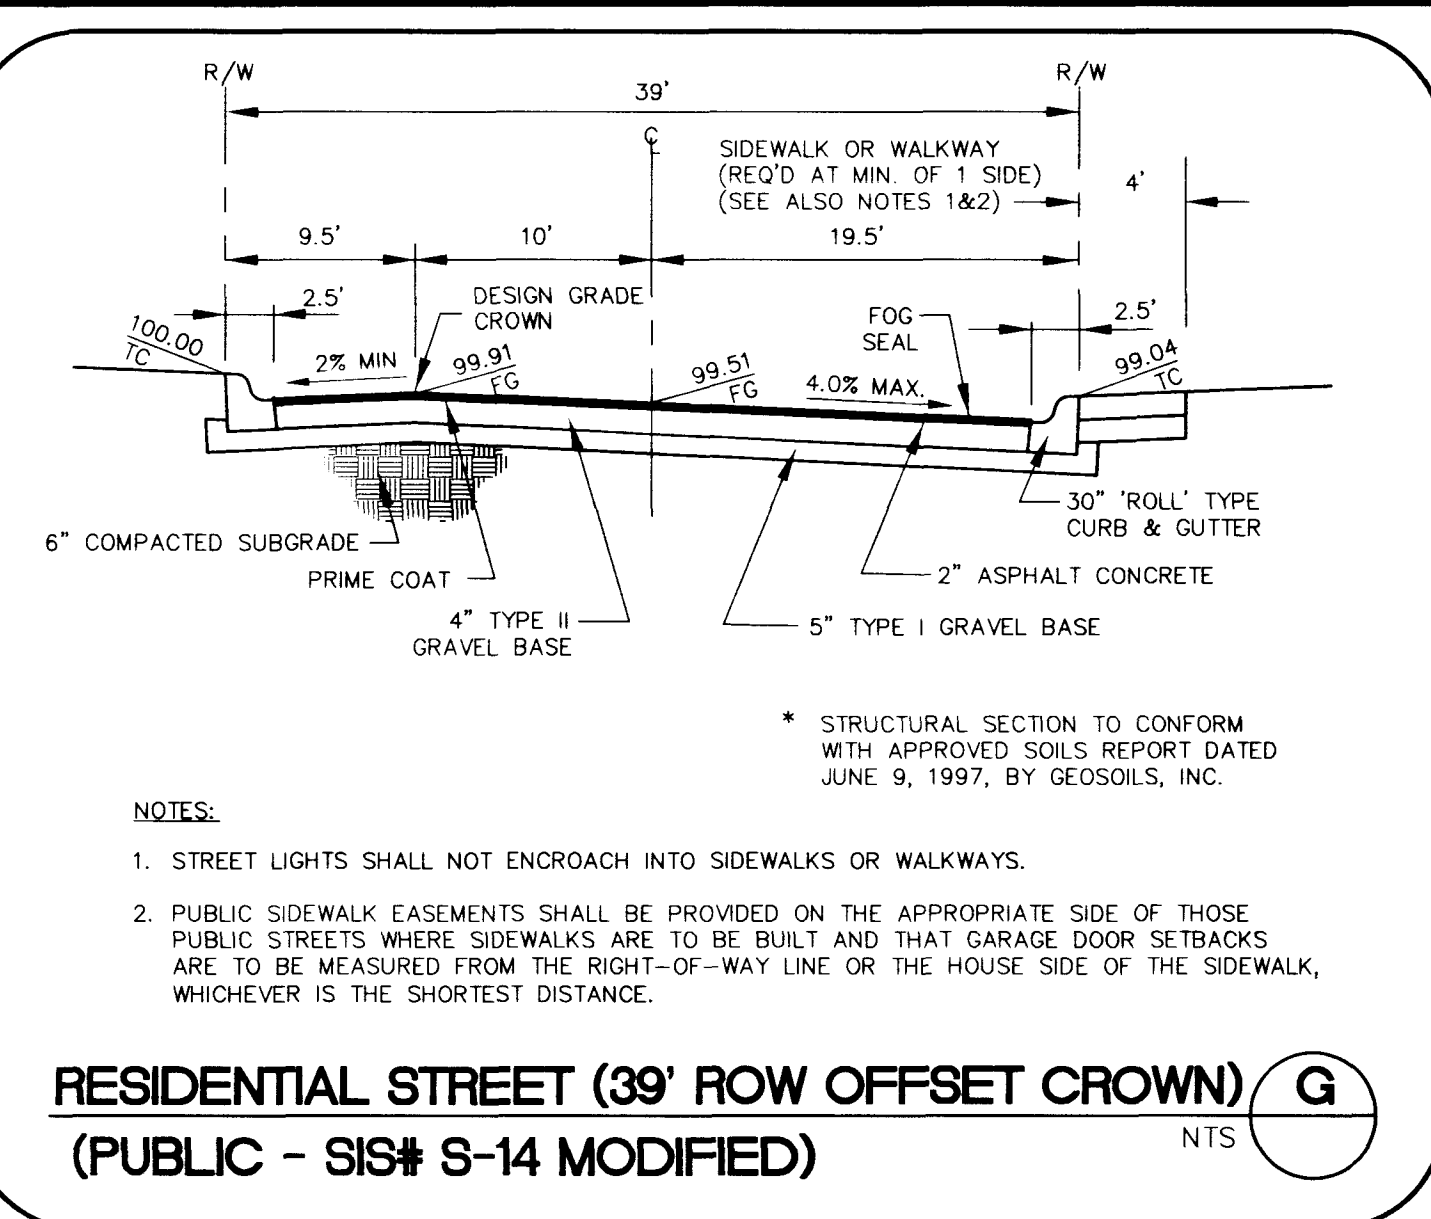
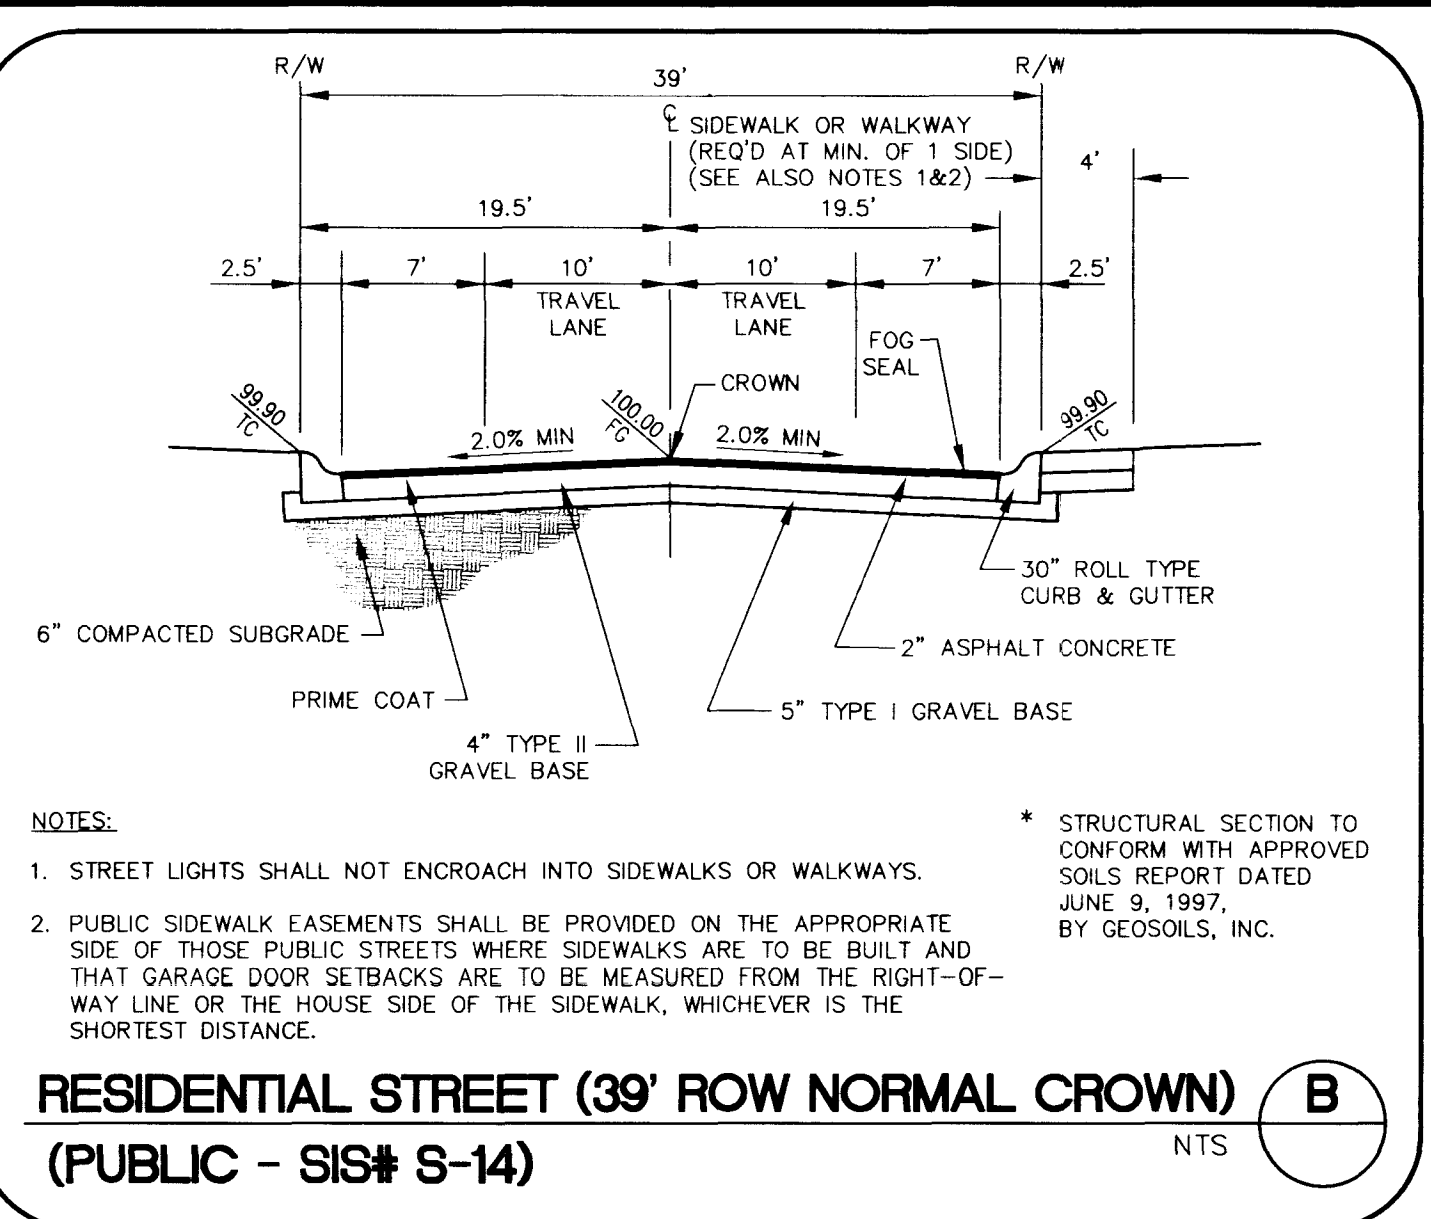


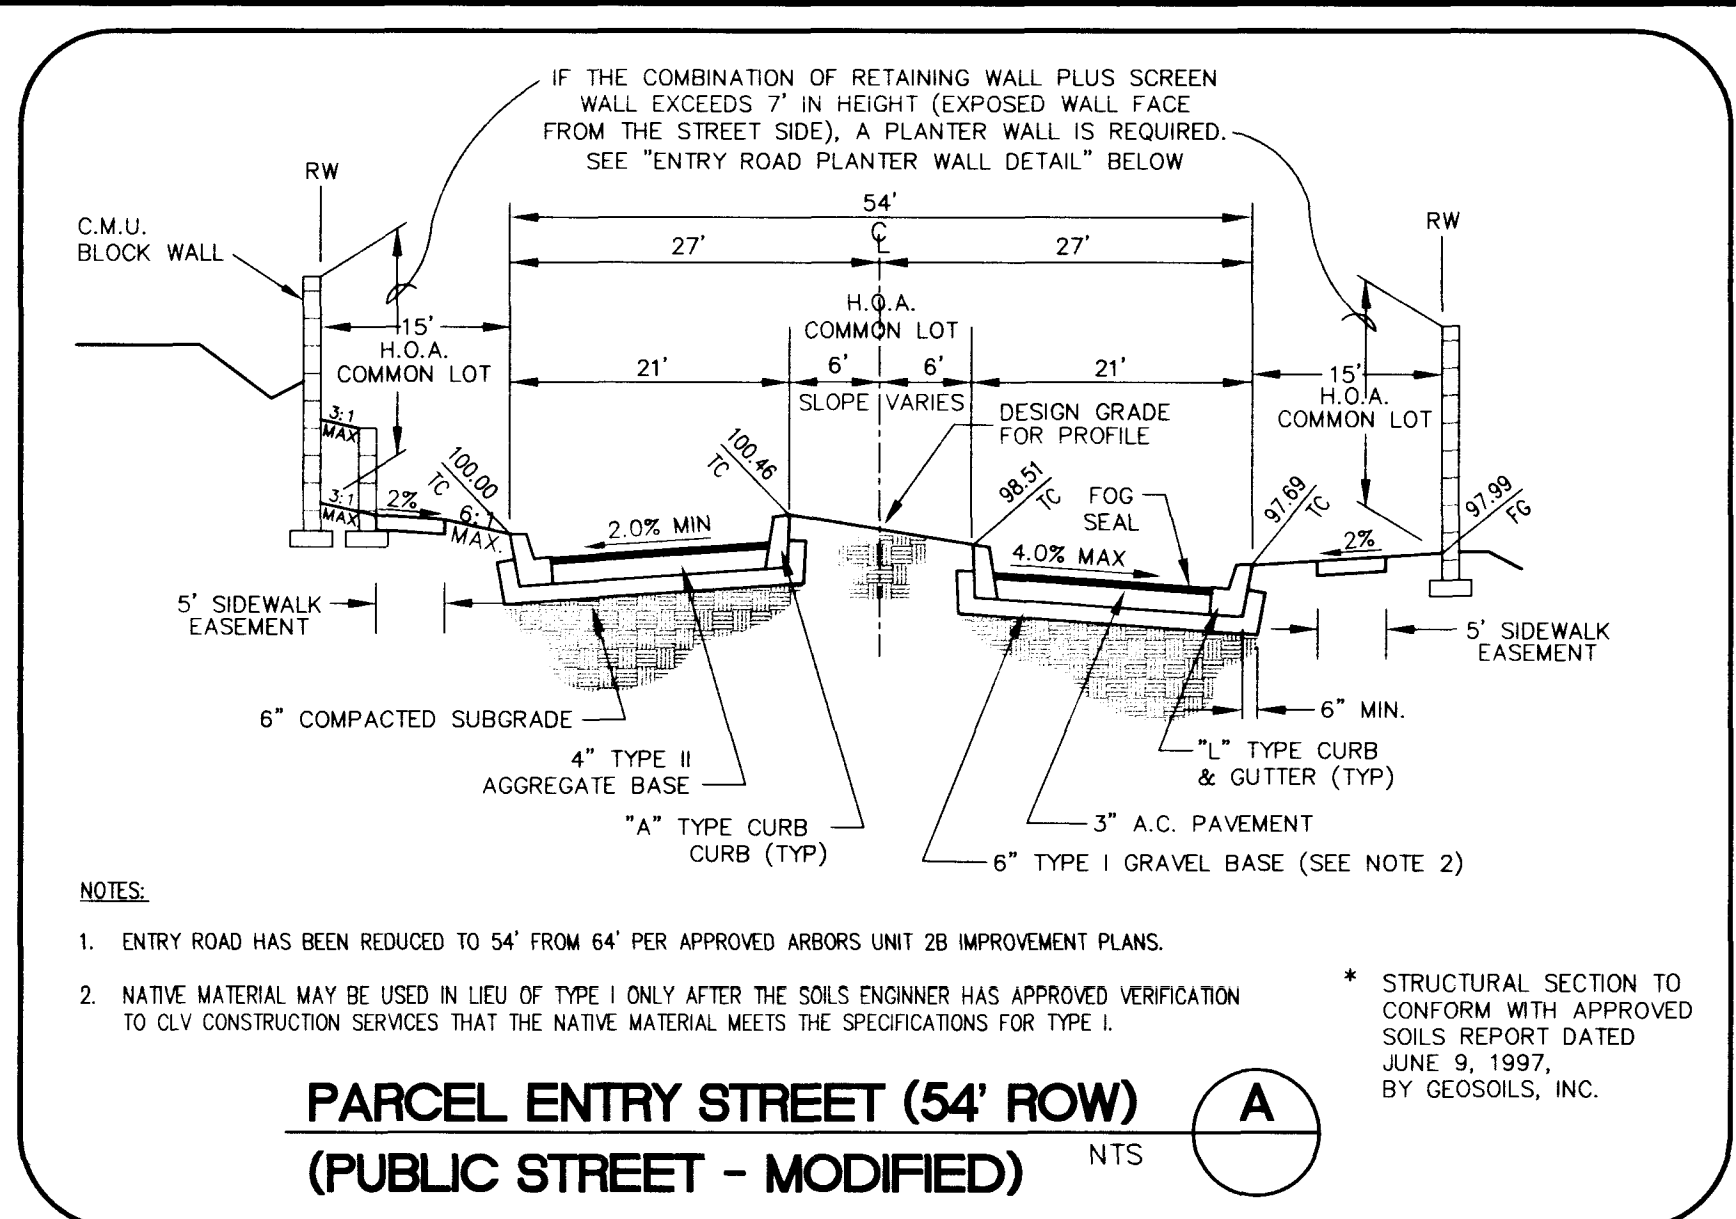

REVISIONS			
No.	Date	Revised Section	By
1	9/30/98	C	DL


DESIGNED:	DRAWN:	CHECKED:	JOB No:	HORIZ:	VERT:	DATE:
DL	SW	SW	971107010	N/A	N/A	6/16/97

Carter Burgess
2955 East Sunset Road, Suite 105
Las Vegas, NV 89120
(702) 798-1007 Fax (702) 798-7056


THE ARBORS
PARCEL H & I
WESTBROOK PHASE I
DETAILS

PROJECT:
SHEET 13 **OF** 14


L:\97107\DESIGN\PH1\71074101.dwg Thu Feb 12 17:17:58 1998 MERA

 


PAPER ENTRY REQUEST (BY HAND)

 


INTERNET RELEASE
 INFORMATION REPORT FOR THE NATIONAL ARCHIVES
 (FORM 101 - REV. 10-10)

 



ADMINISTRATIVE SUPPORT DIVISION OFFICE
(PUBLIC - 800-87-7666)

 


TYPICAL LOT GRADING PLAN

 

 


 


ALL THE ABOVE, UNDER THE MATHS BELL CURVE, ARE
AS A RESULT OF THE FACTS CONCERNING THE PEOPLE'S CHOICE

 


© 2000 BY THE BOARD OF DIRECTORS OF THE UNIVERSITY OF CHICAGO

 

ALL ALL RIGHTS RESERVED. NO PART OF THIS PUBLICATION MAY BE REPRODUCED OR TRANSMITTED IN ANY FORM OR BY ANY MEANS, ELECTRONIC OR MECHANICAL, INCLUDING PHOTOCOPYING, RECORDING, OR BY ANY INFORMATION STORAGE AND RETRIEVAL SYSTEM, WITHOUT PERMISSION IN WRITING FROM THE PUBLISHER.

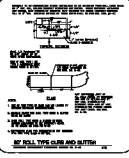

 





--	--



--	--



 

 

ms. 1