



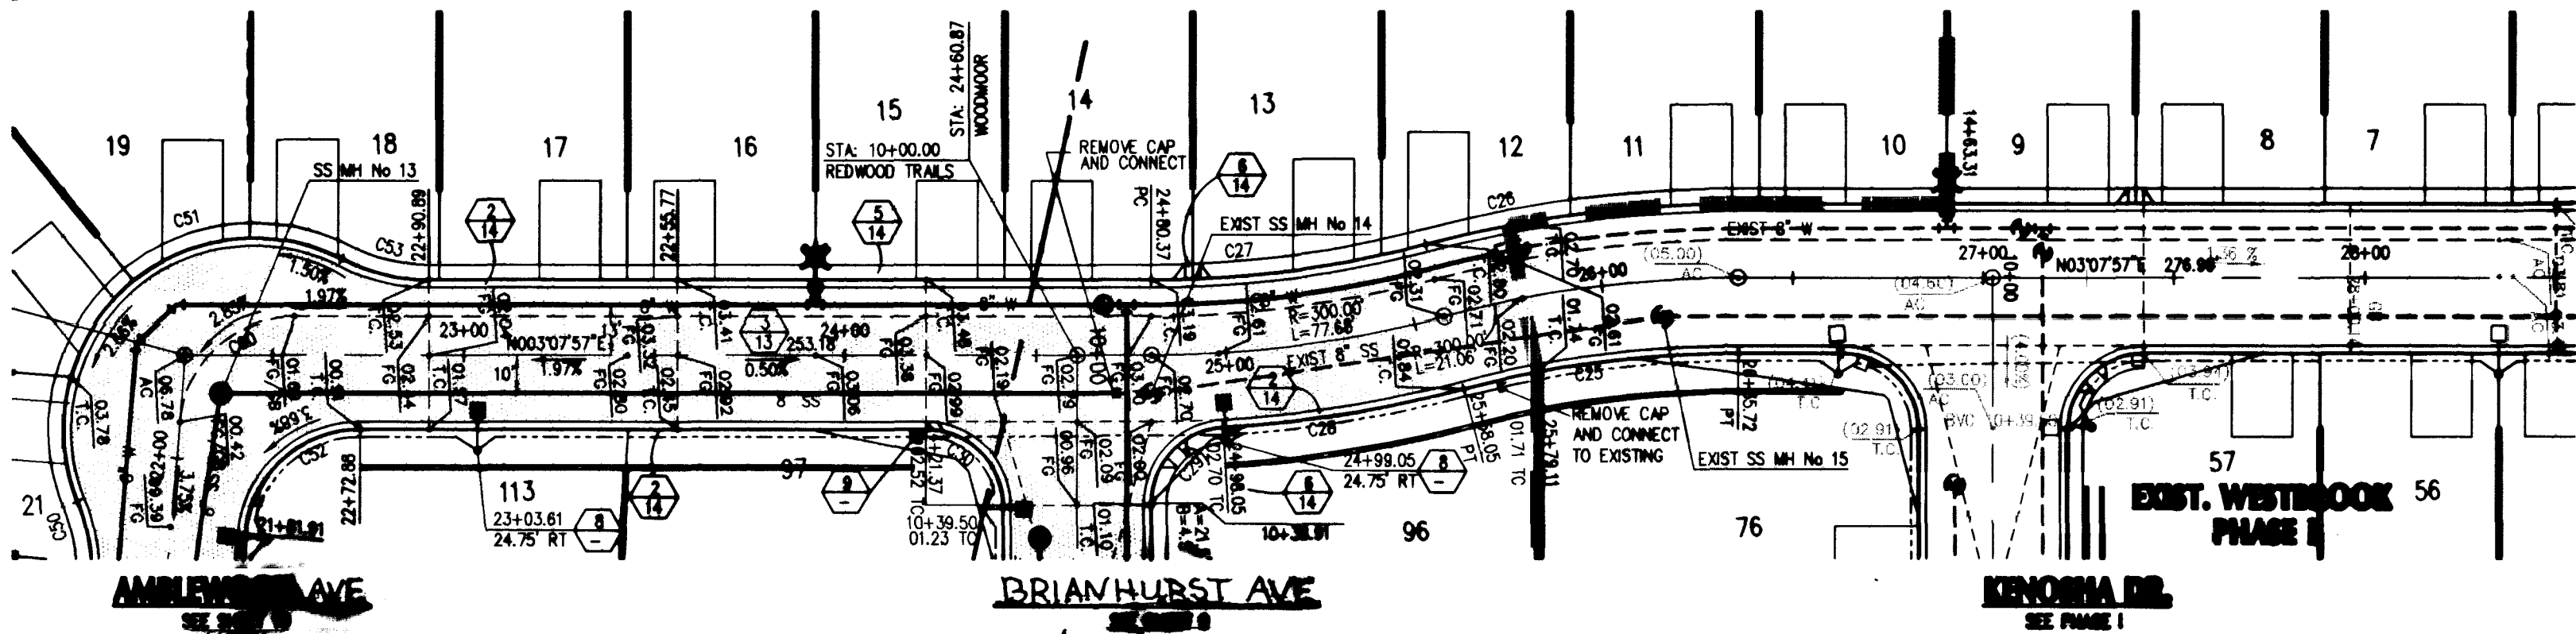

**BASIS OF BEARINGS:**  
NORTH 15°23'46" EAST BEING THE BEARING OF THE CENTERLINE OF ANASAZI DRIVE AS SHOWN BY MAP THEREOF ON FILE IN BOOK 64, PAGE 67 OF PLATS IN THE CLARK COUNTY RECORDER'S OFFICE, CLARK COUNTY, NEVADA.


**BENCHMARK:**  
CITY OF LAS VEGAS BENCHMARK  
OLV001954 RIVET & PLATE IN TOP OF CURB NW SIDE OF TOWN CENTER DRIVE & SOUTH CIRCLE ISLAND  
2728.37 NAVD 1988 DATUM (831.6074 M)

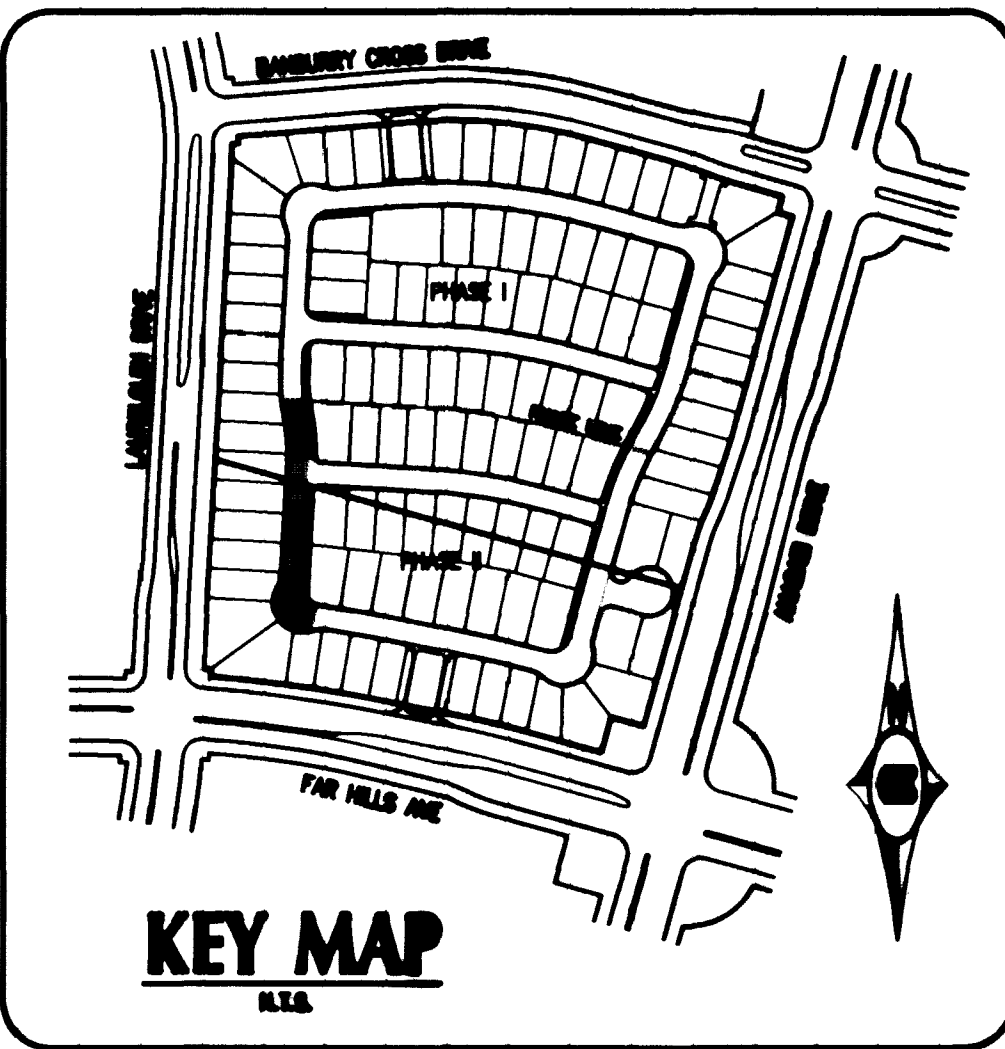

NOTE: CURVE DATA ON CURB IS BACK OF CURB

| CURVE | RADIUS | LENGTH | TANGENT | DELTA      |
|-------|--------|--------|---------|------------|
| C15   | 20.00  | 31.42  | 20.00   | 90°00'00"  |
| C17   | 20.00  | 31.42  | 20.00   | 90°00'00"  |
| C25   | 280.50 | 72.63  | 36.52   | 14°50'08"  |
| C26   | 319.50 | 82.73  | 41.60   | 14°50'08"  |
| C27   | 280.50 | 72.63  | 36.52   | 14°50'08"  |
| C28   | 319.50 | 82.73  | 41.60   | 14°50'08"  |
| C29   | 20.00  | 30.24  | 18.85   | 86°37'22"  |
| C30   | 20.00  | 31.42  | 20.00   | 90°00'00"  |
| C50   | 50.00  | 24.09  | 12.28   | 27°36'13"  |
| C51   | 50.00  | 121.55 | 134.77  | 139°17'22" |
| C52   | 30.00  | 44.48  | 27.46   | 84°56'40"  |
| C53   | 50.00  | 23.67  | 12.06   | 27°07'36"  |
| C58   | 300.00 | 21.06  | 10.53   | 04°01'20"  |
| C59   | 300.00 | 77.68  | 39.06   | 14°50'08"  |
| C60   | 30.00  | 44.77  | 27.74   | 84°30'41"  |


- CONSTRUCTION NOTES**
- 1. INSTALL "A" TYPE CURB PER SIS # S-50
  - 2. INSTALL "ROLL" TYPE CURB PER SIS # S-48
  - 3. INSTALL AC PAVEMENT PER TYPICAL SECTION(S) PER THIS SHEET
  - 4. INSTALL CROSS GUTTER PER SIS # S-64
  - 5. INSTALL SIDEWALK PER SIS # S-72
  - 6. INSTALL SIDEWALK RAMP PER SIS # S-77 CASE 1
  - 7. INSTALL STREET NAME SIGN PER SIS # RS-1
  - 8. INSTALL STREET LIGHT PER SIS # E-27
  - 9. INSTALL NO. 3 1/2 PULLBOX PER SIS # E-31
  - 10. INSTALL "L" CURB PER SIS # S-47
  - 11. "L" TO ROLL CURB PER DETAIL SHEET 14

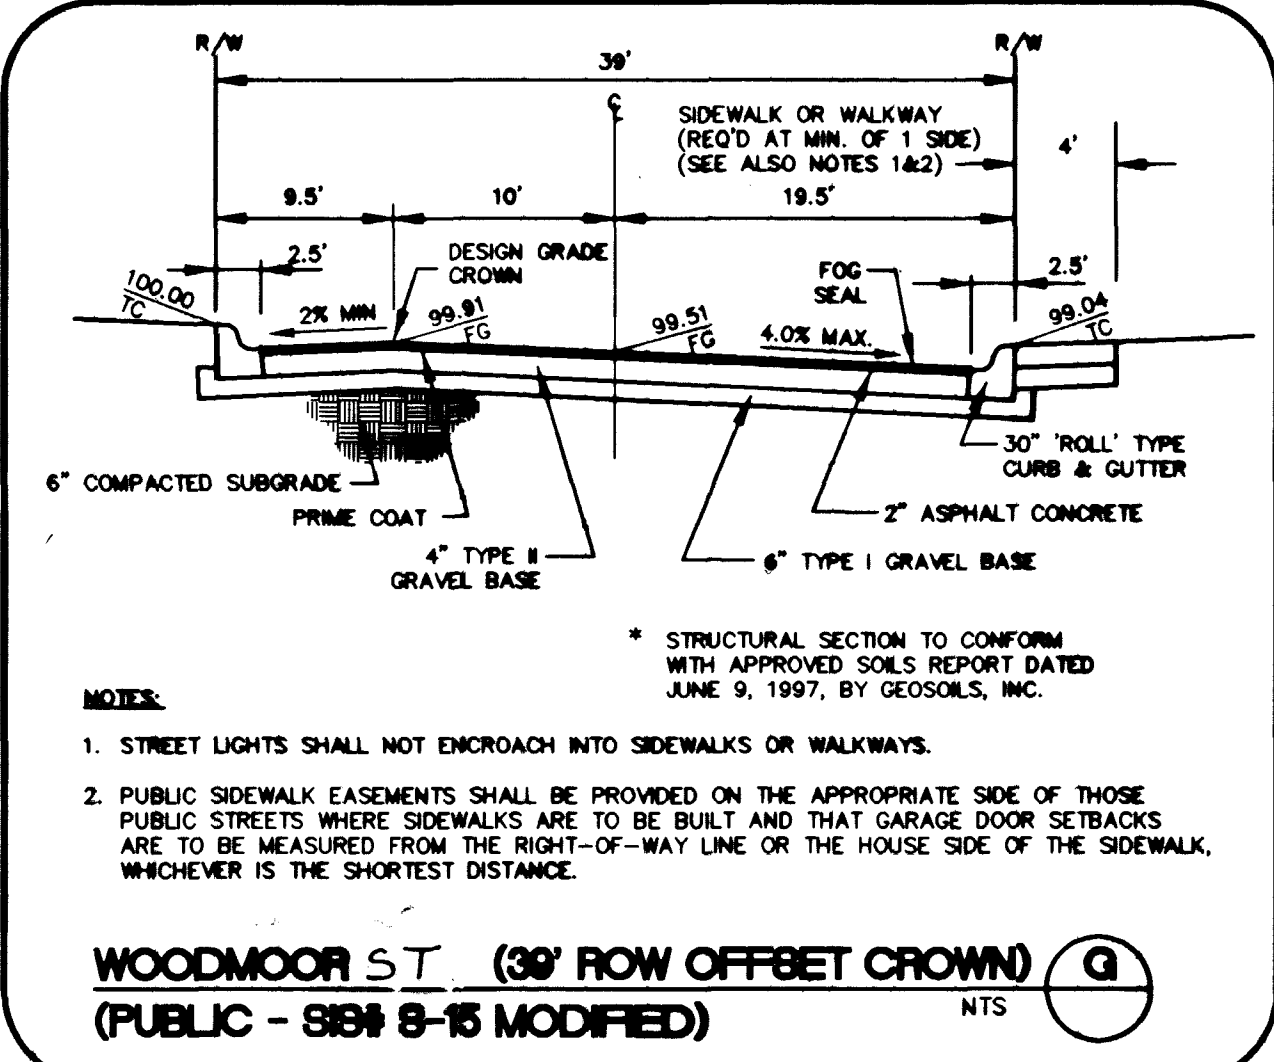

# WOODMOOR ST

(PUBLIC STREET)

**NOTE:**  
SEE DIMENSION & EASEMENT PLAN FOR EASEMENT LOCATION.

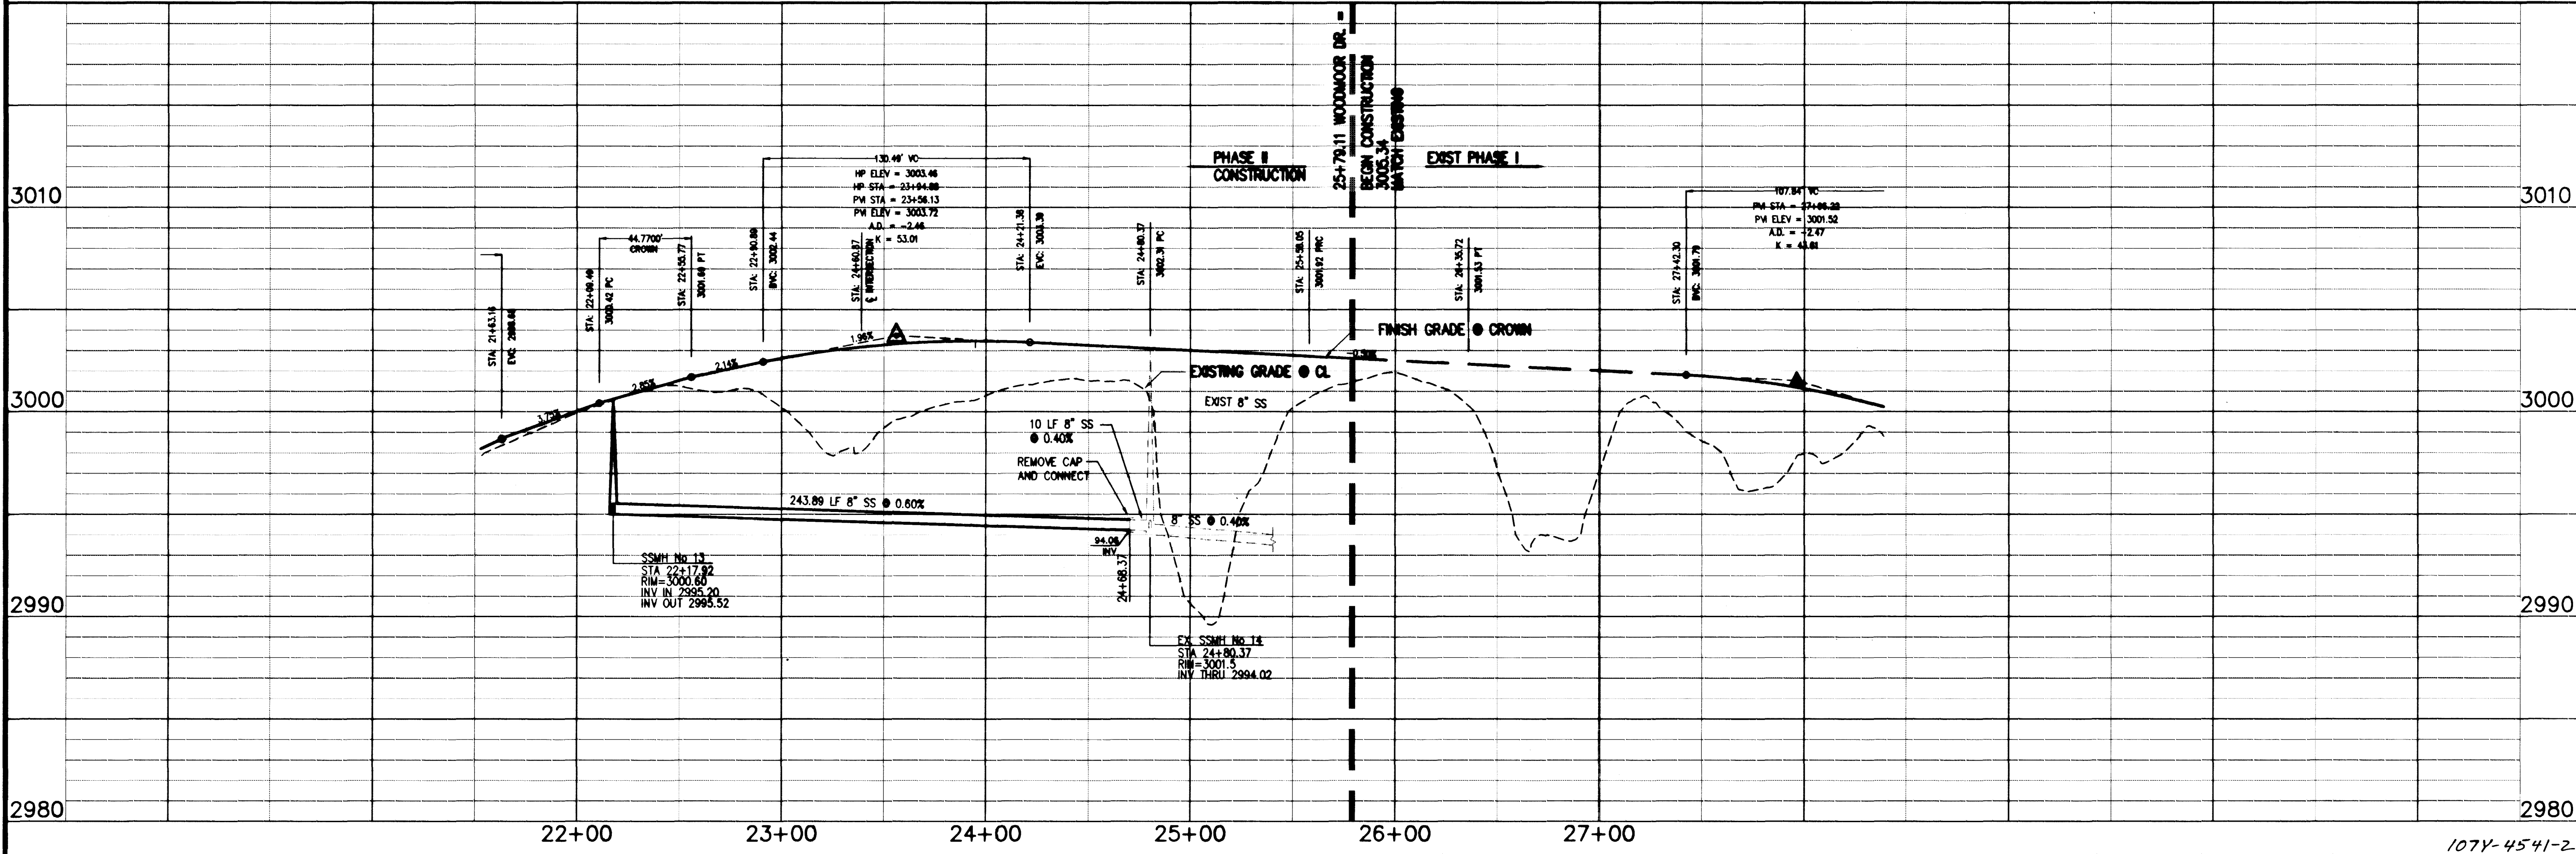

**REVISIONS**

| No. | Date | By | Appd. |
|-----|------|----|-------|
|     |      |    |       |
|     |      |    |       |
|     |      |    |       |
|     |      |    |       |

**DESIGNER:** **DL**

**DRAWN:** **DL**

**CHECKER:** **SP**

**JOB NO.:** 97110710

**HORIZ.:** 1"=40'

**VERT.:** 1"=4'

**DATE:** 6/2/97

**THE ARBORS**

**PARCEL H & I**

**WESTBROOK PHASE II**

**PLAN AND PROFILE**

**PROJECT:**

**SHEET**

11

11 OF 14



NAME OF RELATIVES:

© 1997 by The McGraw-Hill Companies, Inc.

**Abstract**

**CLARK COUNTY, MISSISSIPPI**  
**CLARK COUNTY, MISSISSIPPI**  
**CLARK COUNTY, MISSISSIPPI**

1992, 1993, 1994,26



823-6154




**WOODMOOR ST.**

**Background:**

- |            |            |
|------------|------------|
| ① 2017.1.1 | ② 2017.1.1 |
| ③ 2017.1.1 | ④ 2017.1.1 |
| ⑤ 2017.1.1 | ⑥ 2017.1.1 |
| ⑦ 2017.1.1 | ⑧ 2017.1.1 |
| ⑨ 2017.1.1 | ⑩ 2017.1.1 |
| ⑪ 2017.1.1 | ⑫ 2017.1.1 |
| ⑬ 2017.1.1 | ⑭ 2017.1.1 |
| ⑮ 2017.1.1 | ⑯ 2017.1.1 |
| ⑰ 2017.1.1 | ⑱ 2017.1.1 |
| ⑲ 2017.1.1 | ⑳ 2017.1.1 |
| ㉑ 2017.1.1 | ㉒ 2017.1.1 |
| ㉓ 2017.1.1 | ㉔ 2017.1.1 |
| ㉕ 2017.1.1 | ㉖ 2017.1.1 |
| ㉗ 2017.1.1 | ㉘ 2017.1.1 |
| ㉙ 2017.1.1 | ㉚ 2017.1.1 |
| ㉛ 2017.1.1 | ㉜ 2017.1.1 |
| ㉝ 2017.1.1 | ㉞ 2017.1.1 |
| ㉟ 2017.1.1 | ㊱ 2017.1.1 |
| ㊲ 2017.1.1 | ㊳ 2017.1.1 |
| ㊴ 2017.1.1 | ㊵ 2017.1.1 |
| ㊶ 2017.1.1 | ㊷ 2017.1.1 |
| ㊸ 2017.1.1 | ㊹ 2017.1.1 |
| ㊺ 2017.1.1 | ㊻ 2017.1.1 |
| ㊼ 2017.1.1 | ㊽ 2017.1.1 |
| ㊾ 2017.1.1 | ㊿ 2017.1.1 |

**CLIMATE** 179

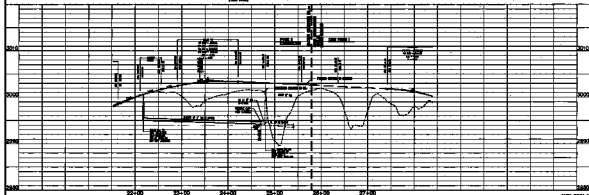

**THE JOURNAL OF  
SOCIETY & POLITY**

### TESTERBOOK PRINTER II PLAN AND PROFILE