

Call before you Dig.
1-800-227-2600
OVERHEAD SERVICE ALERT

SAFETY ALERT
Call before you Overhead
593-6111
OVERHEAD SERVICE ALERT

BASIS OF BEARINGS:

NORTH 15°23'46" EAST BEING THE BEARING OF THE CENTERLINE OF ANASAZI DRIVE AS SHOWN BY MAP THEREOF ON FILE IN BOOK 64, PAGE 67 OF PLATS IN THE CLARK COUNTY RECORDER'S OFFICE, CLARK COUNTY, NEVADA.




BENCHMARK:

CITY OF LAS VEGAS BENCHMARK
OLV001954 RIVET & PLATE IN TOP OF CURB NW SIDE OF TOWN CENTER DRIVE & SOUTH CIRCLE ISLAND
2728.37 NAVD 1988 DATUM (831.6074 M)

CURVE DATA

NOTE: CURVE DATA ON CURB IS BACK OF CURB

CURVE	RADIUS	LENGTH	TANGENT	DELTA
C19	20.00'	31.42'	23.34'	90°00'00"
C20	20.00'	34.49'	23.34'	98°49'04"
C21	519.50'	132.81'	66.77'	14°38'51"
C22	480.50'	122.84'	61.76'	14°38'51"
C23	519.50'	112.31'	56.38'	12°23'13"
C24	480.50'	48.89'	24.47'	05°49'17"
C33	20.00'	30.63'	19.23'	87°44'22"
C34	20.00'	31.42'	20.00'	90°00'00"
C35	16.00'	45.03'	36.88'	161°14'42"
C36	40.50'	177.58'	56.52'	251°14'42"
C37	20.00'	31.42'	20.00'	90°00'00"
C38	50.00'	23.67'	12.06'	270°7'36"
C39	50.00'	126.08'	156.08'	144°28'31"
C40	30.00'	47.12'	29.99'	89°59'21"
C63	30.00'	47.28'	30.16'	90°19'28"
C64	500.00'	99.09'	49.71'	11°21'17"

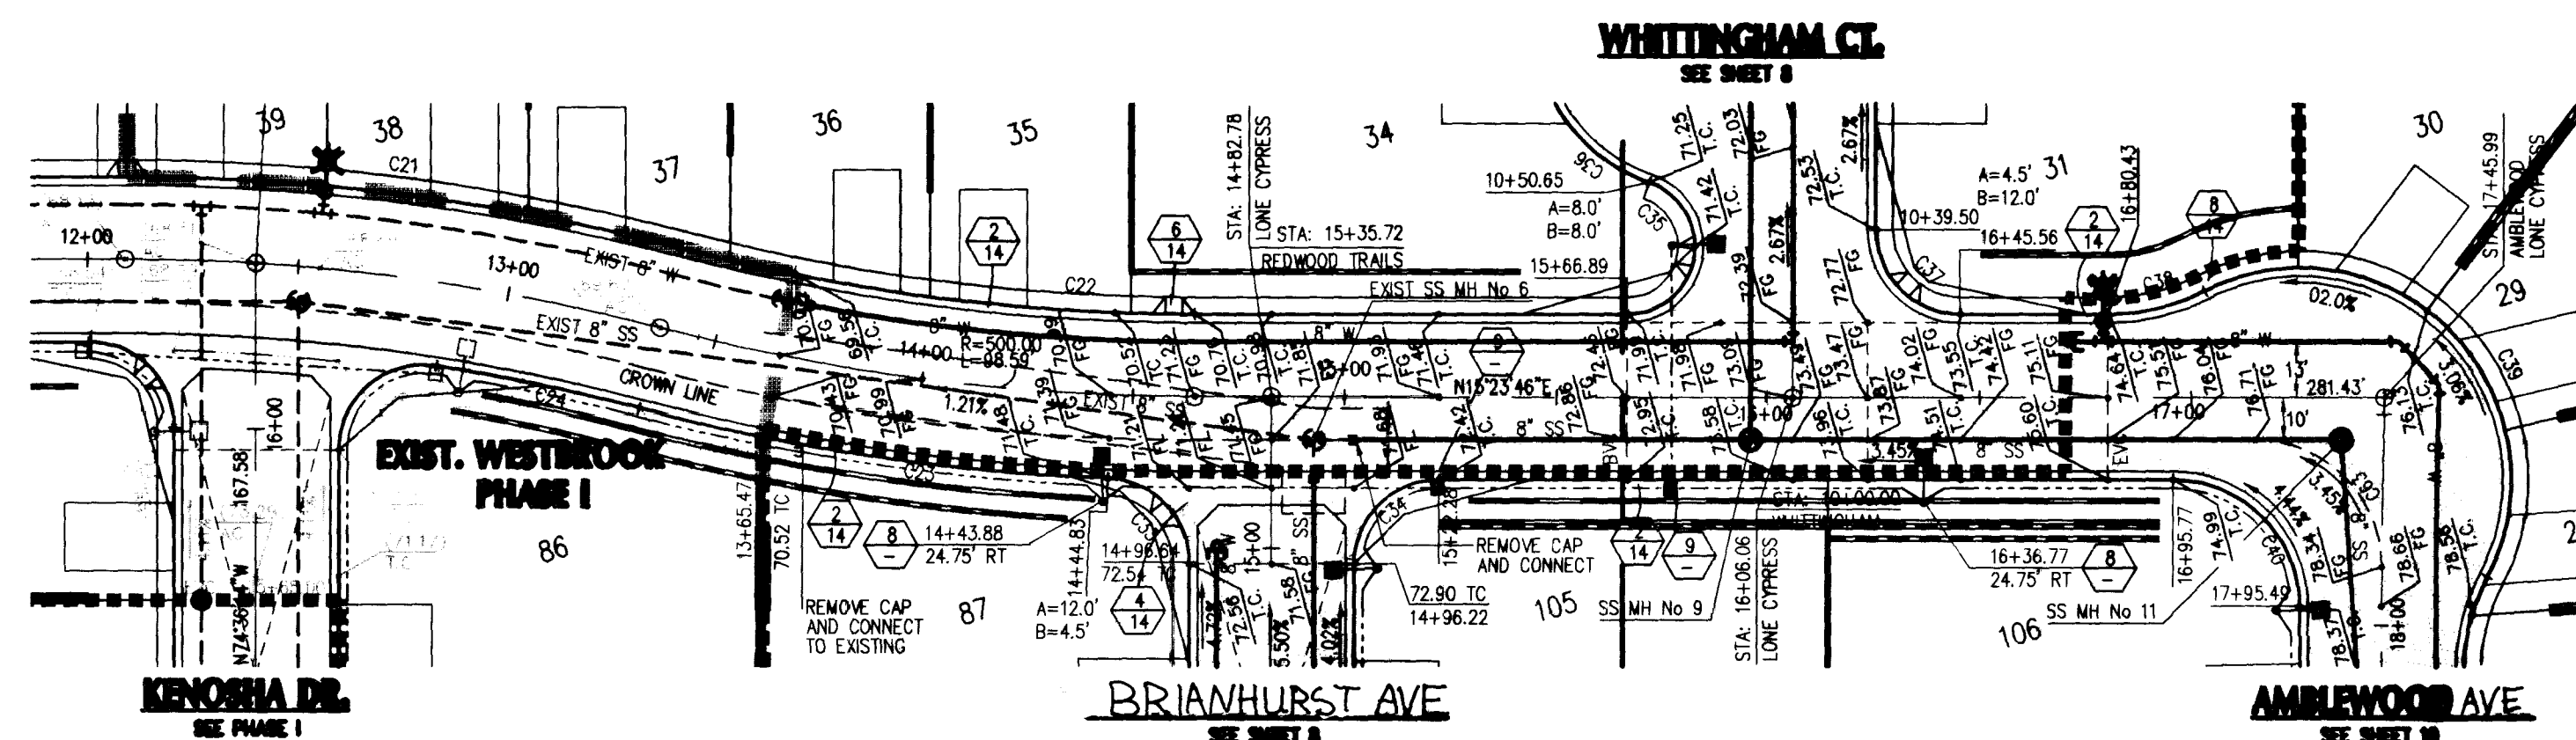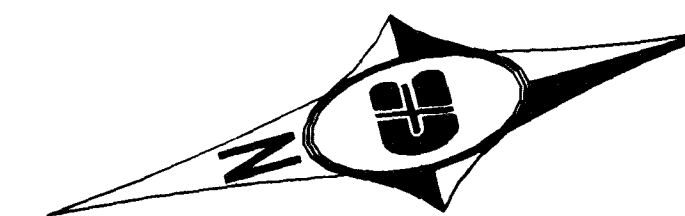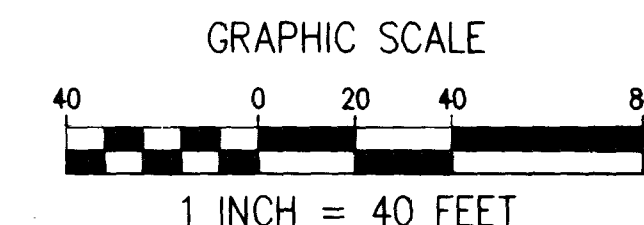


CONSTRUCTION NOTES

- INSTALL "A" TYPE CURB PER SIS # S-50
- INSTALL "ROLL" TYPE CURB PER SIS # S-48
- INSTALL AC PAVEMENT PER TYPICAL SECTION(S) PER THIS SHEET
- INSTALL CROSS GUTTER PER SIS # S-64
- INSTALL SIDEWALK PER SIS # S-72
- INSTALL SIDEWALK RAMP PER SIS # S-77 CASE I
- INSTALL STREET NAME SIGN PER SIS # RS-1
- INSTALL STREET LIGHT PER SIS # E-27
- INSTALL NO. 3 1/2 PULLBOX PER SIS # E-31
- INSTALL "L" CURB PER DETAIL SHEET 14
- INSTALL "L" TO ROLL CURB PER SIS # S-47



NOTE:

SEE DIMENSION & EASEMENT PLAN FOR EASEMENT LOCATION.

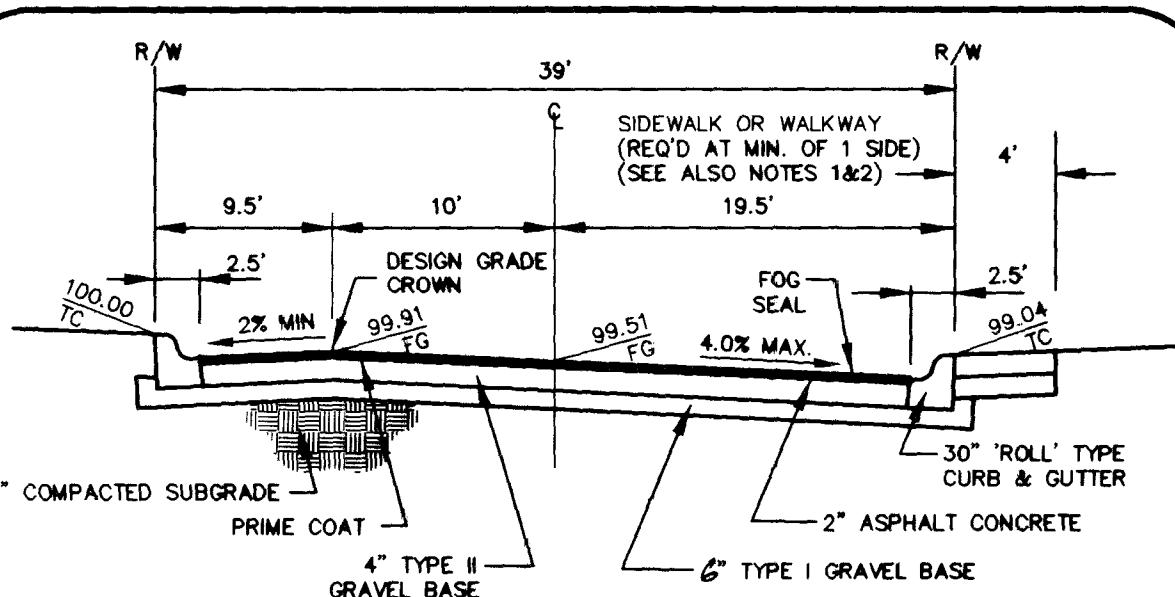


- NOTES:
- STREET LIGHTS SHALL NOT ENCR OACH INTO SIDEWALKS OR WALKWAYS.
 - PUBLIC SIDEWALK EASEMENTS SHALL BE PROVIDED ON THE APPROPRIATE SIDE OF THOSE PUBLIC STREETS WHERE SIDEWALKS ARE TO BE BUILT AND THAT GARAGE DOOR SETBACKS ARE TO BE MEASURED FROM THE RIGHT-OF-WAY LINE OR THE HOUSE SIDE OF THE SIDEWALK, WHICHEVER IS THE SHORTEST DISTANCE.

PINTAIL POINT ST (39' ROW OFFSET CROWN) (PUBLIC - SIS# 8-15 MODIFIED) NTS

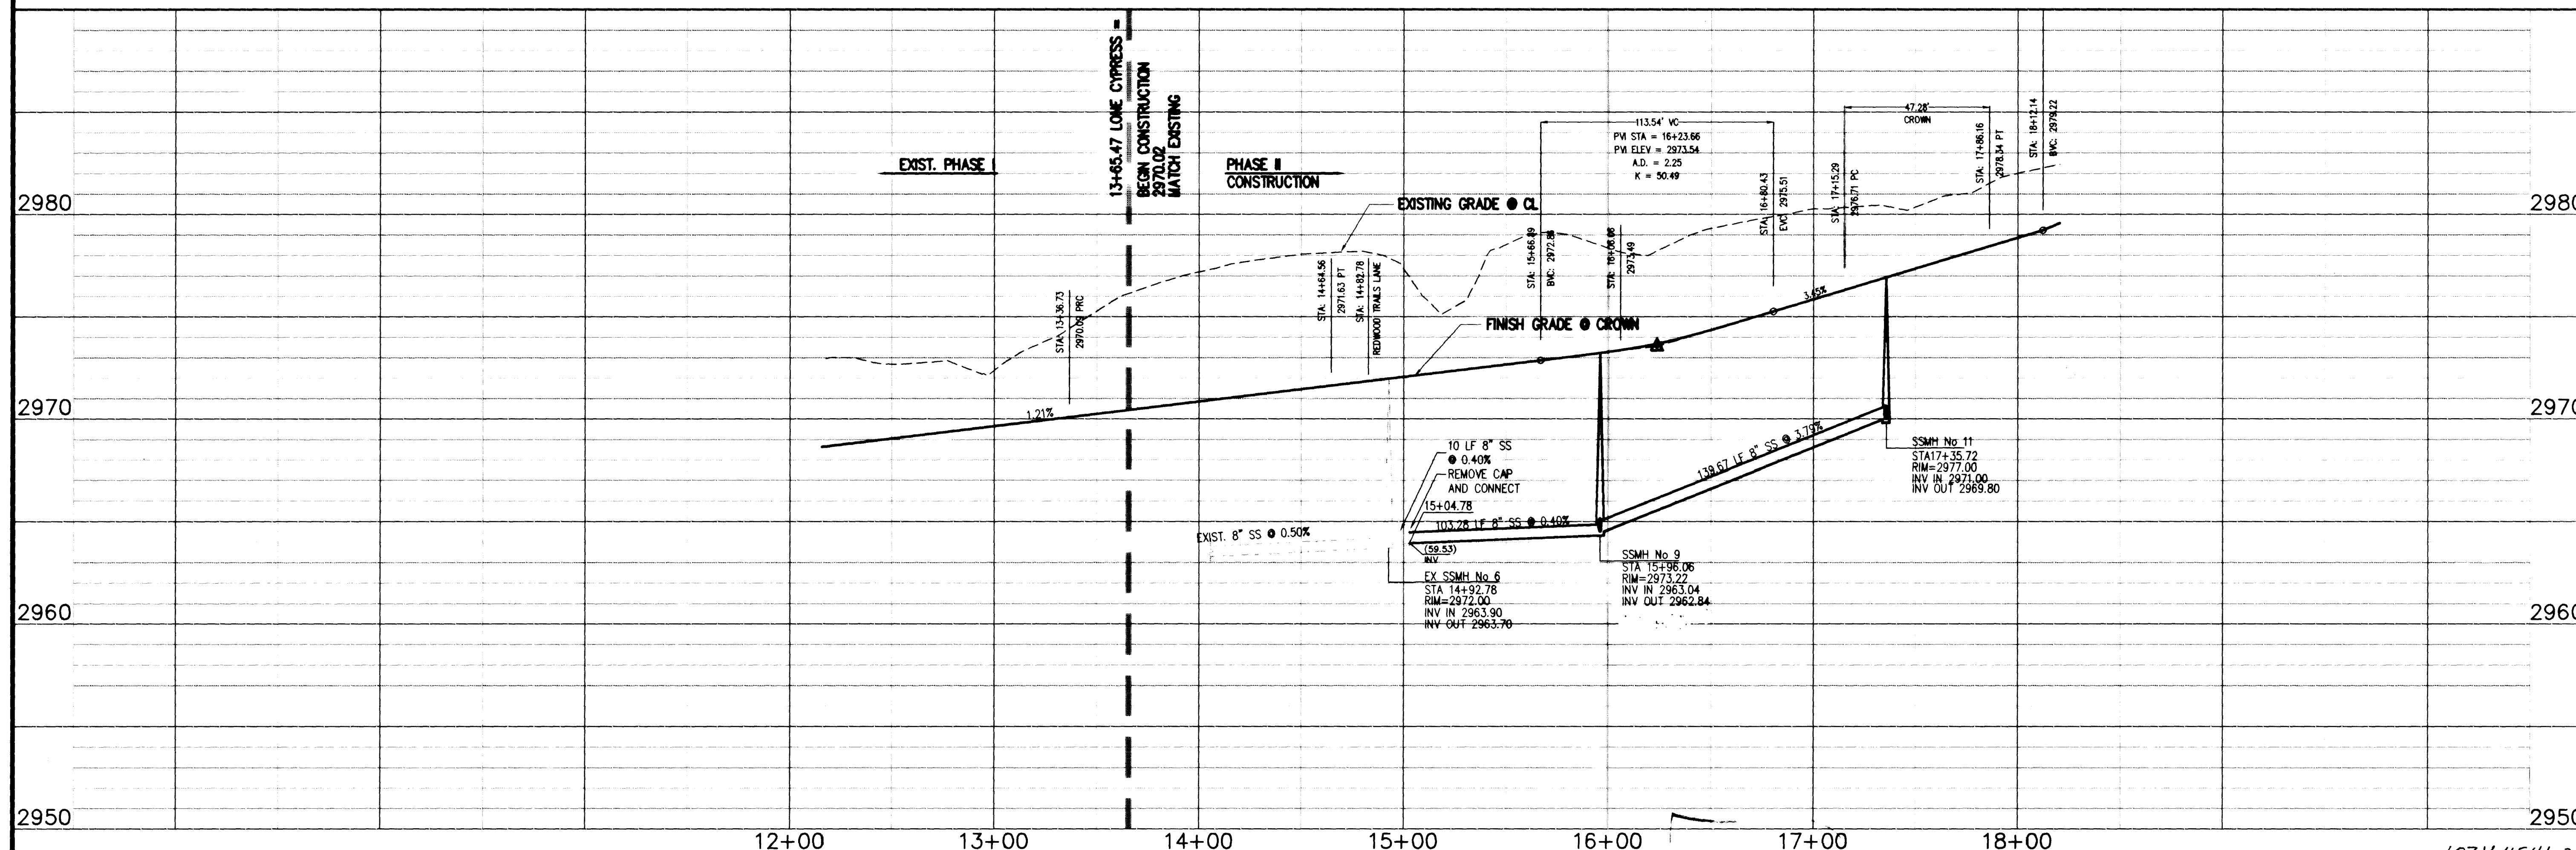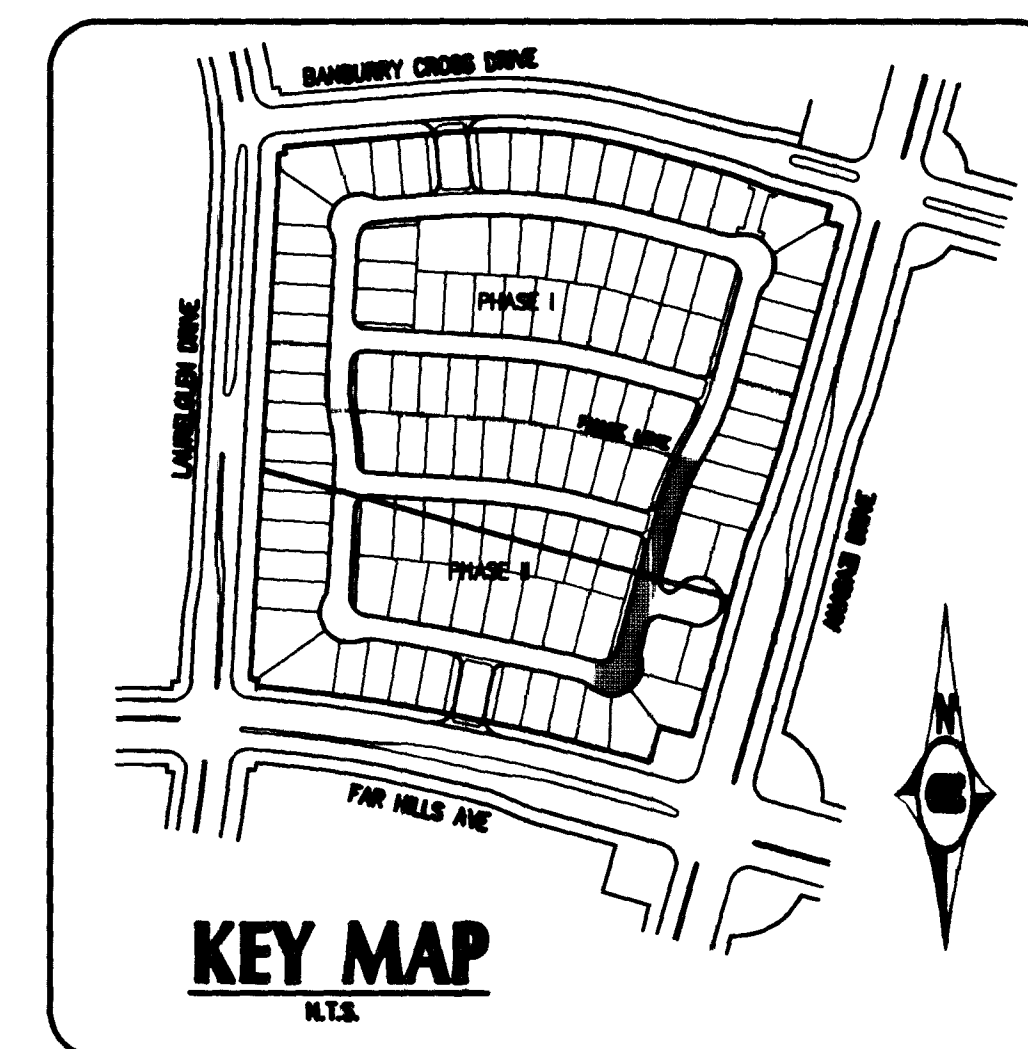

REVISIONS	No.	Date	By	Appd.

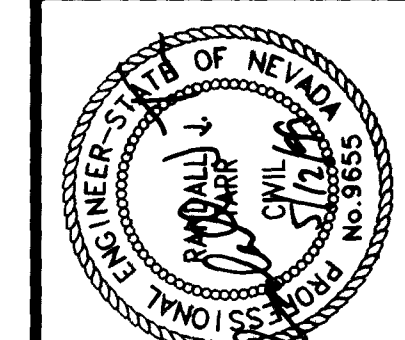

DESIGNED:	DL	SW	DATE:
DRAWN:	DL	SW	DATE:
CHECKED:	DL	SW	DATE:
JOB NO.:	971107010		
HORIZ.:	1"=40'		
VERT.:	1"=4'		

Carter Burgess
6655 Bermuda Road
Las Vegas, NV 89119
(702) 838-5400 Fax (702) 938-5454

THE ARBORS
PARCEL H & I
WESTBROOK PHASE II
PLAN AND PROFILE

PROJECT:
SHEET



NAME OF BUSINESS:
 JOHN SMITH'S AUTO REPAIR
 12345 MAIN ST. SUITE 100
 ANYTOWN, CA 90123

[illegible]

GRAPHIC SCALE
1 INCH = 40 FEET



4. THE CITY OF LOS ANGELES HAS THE HONOR TO REPLY TO THE FOLLOWING:

POLYMER LETTERS, Vol. 7, No. 10, pp. 961-968 (1969)




① 语文	② 数学
③ 英语	④ 物理
⑤ 化学	⑥ 生物
⑦ 历史	⑧ 地理
⑨ 政治	⑩ 体育
⑪ 音乐	⑫ 美术
⑬ 劳动	⑭ 信息技术
⑮ 综合实践	⑯ 其他

INDEX



SW TAIL POINT ST

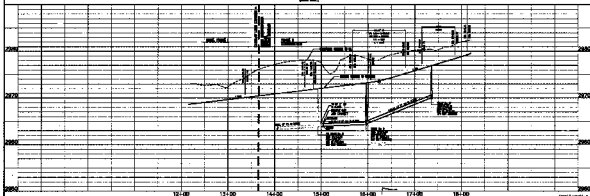

WILLIAMSON
WILLIAMSON
WILLIAMSON

THE ANSWER
PAGE 441