


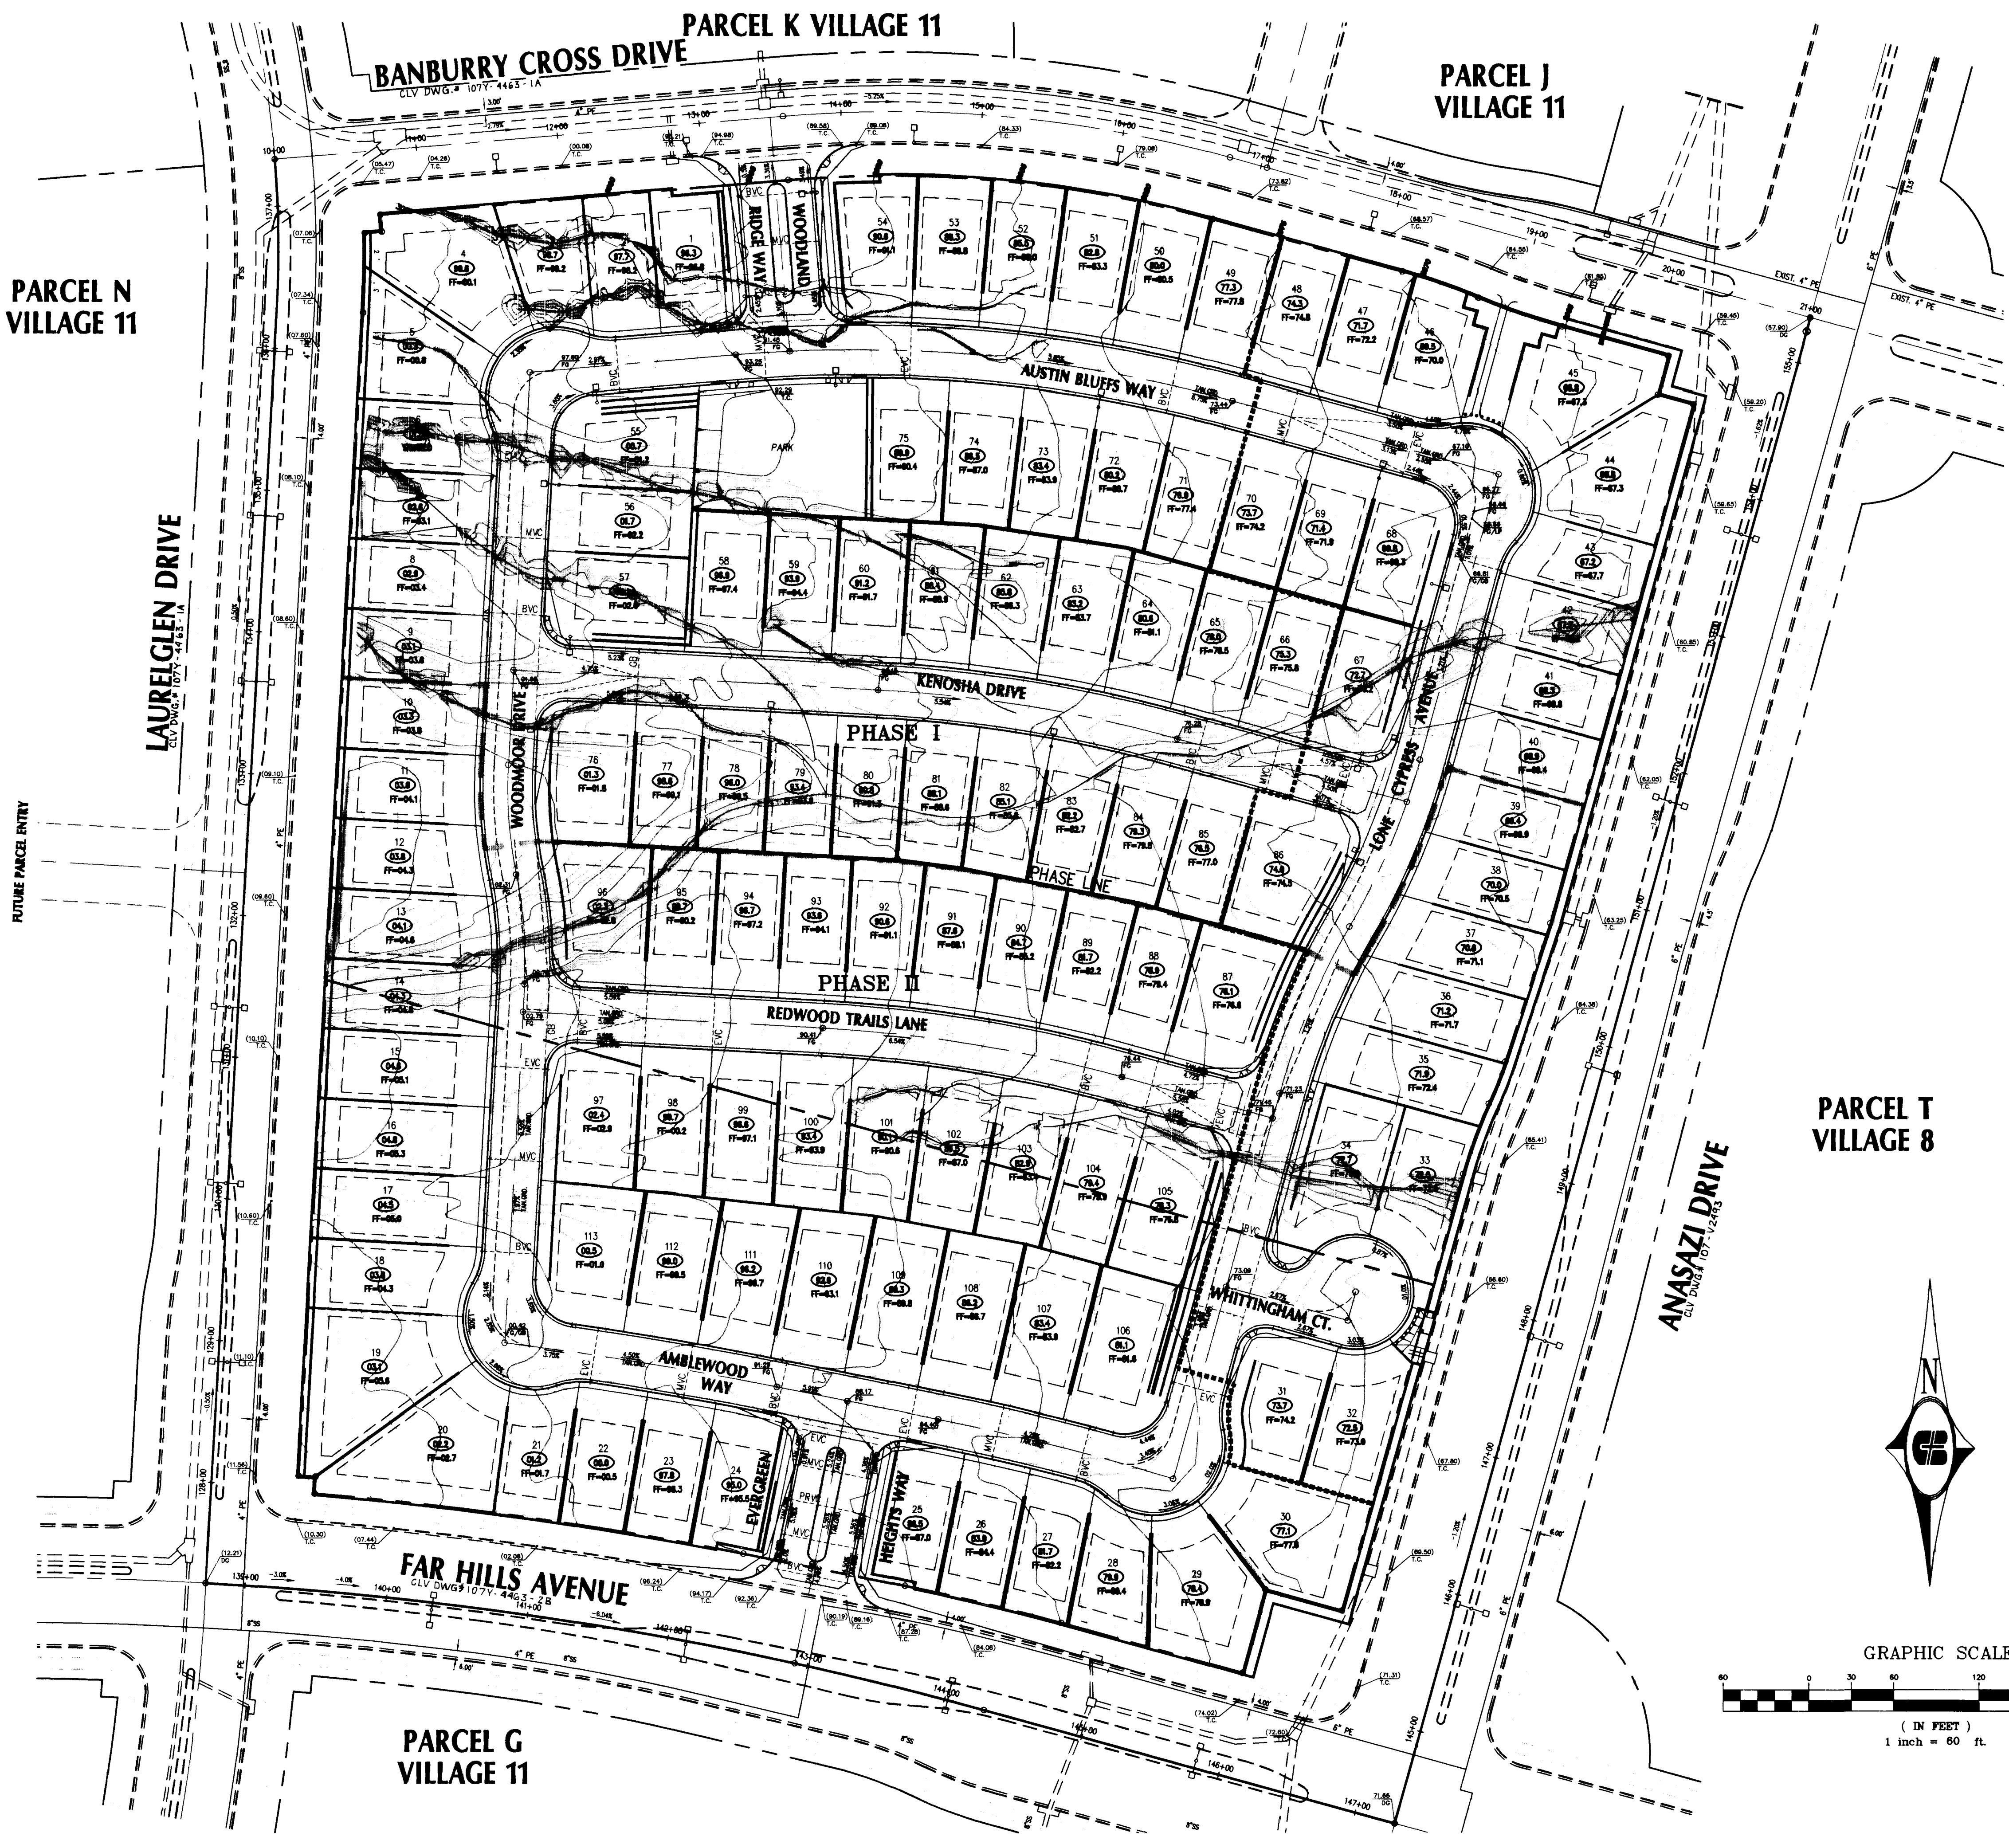


NOTE:
I CERTIFY THAT THIS GRADING PLAN IS IN CONFORMANCE WITH THE APPROVED DRAINAGE STUDY ON FILE AT THE CITY OF LAS VEGAS FOR THIS PROJECT.

Paul J. T- 5/20/11
DATE

BENCHMARK:
CITY OF LAS VEGAS BENCHMARK
OLV001954 RIVET & PLATE IN TOP OF CURB NW
SIDE OF TOWN CENTER DRIVE & SOUTH CIRCLE ISLAND
2728.37 NAVD 1988 DATUM (831.6074 M)

BASIS OF BEARINGS:
NORTH 15°23'46" EAST BEING THE BEARING OF THE
CENTERLINE OF ANASAZI DRIVE AS SHOWN BY MAP THEREOF
ON FILE IN BOOK 64, PAGE 67 OF PLATS IN THE CLARK
COUNTY RECORDER'S OFFICE, CLARK COUNTY, NEVADA.

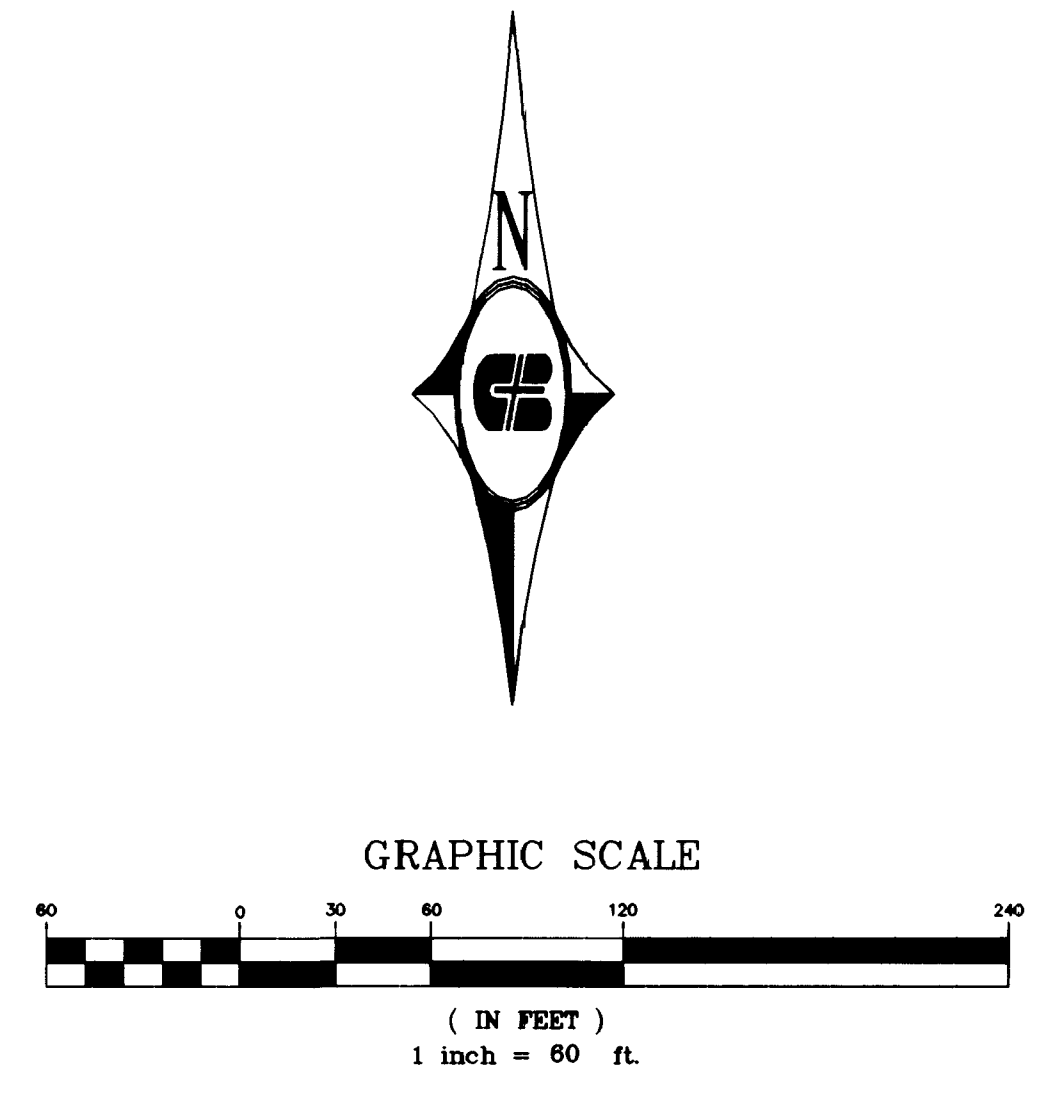

PROJECT:	THE ARBORS	
	PARCEL H & I	
SHEET	4	
	OF 14	
DESCRIPTION:	WESTBROOK PHASE II	
	MASTER GRADING PLAN	
DESIGNED:	DL	SW
	DATE	DATE
DRAWN:	DL	SW
	DATE	DATE
CHECKED:	DL	SW
	DATE	DATE
JOB NO:	977107010	
	N/A	
HORIZ:	N/A	
	N/A	
VERT:	N/A	
	N/A	
DATE:	6/2/97	
	6/2/97	
REVISIONS	No.	Date
	CHKD	APPD
Carter Burgess 6855 Bermuda Road Las Vegas, NV 89119 (702) 938-5400 Fax (702) 938-5454		

PARCEL H
VILLAGE II

LAURENCE DRIVE

PARCEL E VILLAGE II
DANIEL CROSS DRIVE

PARCEL I
VILLAGE II

PARCEL F
VILLAGE II

LAURENCE DRIVE

FOR HILL AVENUE

PARCEL G
VILLAGE II



NOTE:

1. THIS PLAN SHOWS THE LAYOUT OF THE PROPOSED DEVELOPMENT AS OF THE DATE OF THE PLAN.

Robert J. T...

REMARKS:

1. THE PROPOSED DEVELOPMENT IS A RESIDENTIAL DEVELOPMENT OF 100 UNITS.

2. THE PROPOSED DEVELOPMENT IS A RESIDENTIAL DEVELOPMENT OF 100 UNITS.

APPENDIX

DATE	
BY	
CHECKED BY	
APPROVED BY	

Robert J. T...
Professional Engineer
No. 12345
State of New York

THIS DRAWING
PARCEL II & I
WESTBROOK PHASE II
MASTER GRADING PLAN

4
4 of 16