

APPROVALS:

LAS VEGAS VALLEY WATER DISTRICT
DATE 7/14/98

CAPACITY IN THE DISTRICT'S DISTRIBUTION SYSTEM IN THE 3320 PRESSURE ZONE IS LIMITED. FACILITIES WHICH WILL PROVIDE ADDITIONAL CAPACITY TO THIS AREA ARE CURRENTLY SCHEDULED FOR COMPLETION IN 1999. APPROVAL OF THE DEVELOPMENTS PRIOR TO COMPLETION OF THESE FACILITIES WILL BE LIMITED TO THE AVAILABLE CAPACITY.

EASEMENT WITH FENCE OR BLOCK WALL


ANY BLOCK WALL OR OTHER FENCE MATERIAL SHALL BE DESIGNED AND CONSTRUCTED AROUND THE OUTSIDE OF THE EASEMENT(S), SO AS TO ALLOW THE DISTRICT DIRECT ACCESS TO THE FACILITY FROM THE ADJACENT RIGHT-OF-WAY.

REDUCED PRESSURE PRINCIPLE ASSEMBLY

(2 - 1")

APPROVED REDUCED PRESSURE PRINCIPLE ASSEMBLY(S) SHALL BE INSTALLED PER THE UDACS PLATE NO. 11A. NO WATER SHALL BE TAKEN FROM A SERVICE REQUIRING BACKFLOW PREVENTION UNTIL THE REDUCED PRESSURE PRINCIPLE ASSEMBLY HAS BEEN SUCCESSFULLY TESTED BY THE LVWD.

ANY BLOCK WALL OR OTHER FENCE MATERIAL SHALL BE DESIGNED AND CONSTRUCTED AROUND THE OUTSIDE OF THE EASEMENT(S) TO ALLOW THE DISTRICT DIRECT ACCESS FROM THE ADJACENT RIGHT-OF-WAY. (ESN. 026)

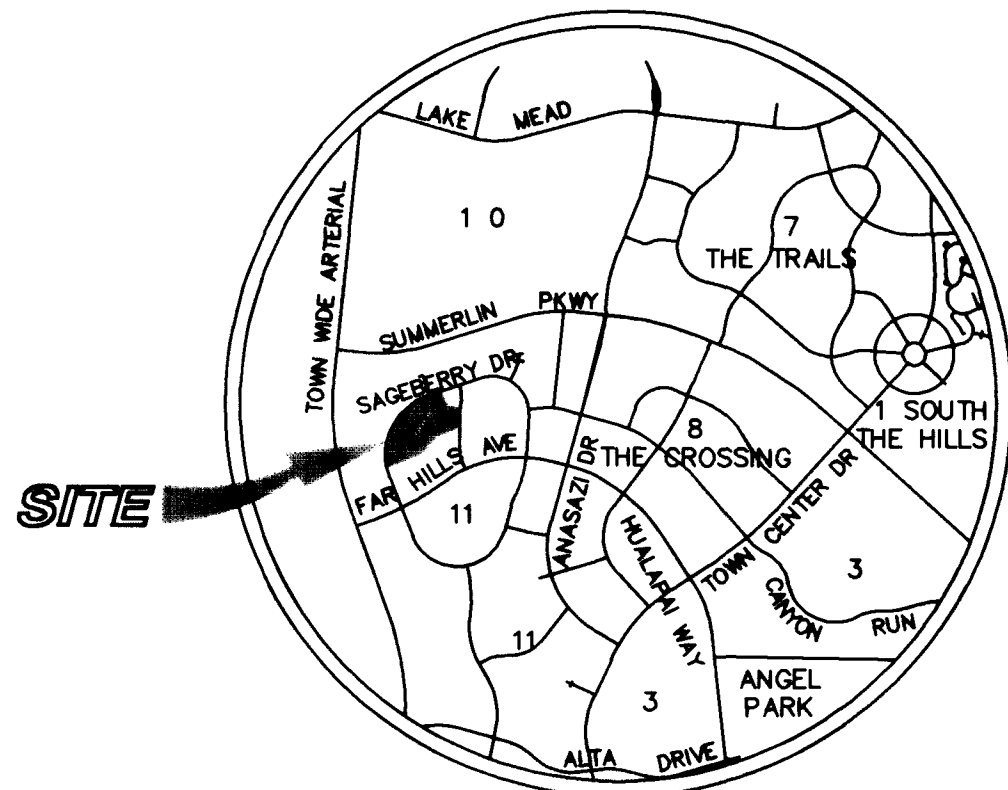

LOCATION MAP

VIEW NAME: 101

FILE NAME: 6701IMP.DWG

C:\Drawings\16701\16701IMP.DWG Thu May 21 07:48:26 1998 Plotted by LOUIE

TROPHY HOMES
NOT A PART

PROJECT NAME: Woodlands Unit 1
P.U. - US
This project water plan complies with the Las Vegas Valley Water District's technical requirements. However, this water plan is NOT APPROVED FOR CONSTRUCTION at this time and this signature does not provide or imply a water commitment.
DATE 6.2.98

NOTICE!
EXISTING UTILITIES ARE SHOWN ON PLANS FOR THE CONVENIENCE OF THE CONTRACTOR ONLY. THE CONTRACTOR IS RESPONSIBLE FOR THE PROTECTION OF ALL UTILITIES. THE CONTRACTOR BEARS NO RESPONSIBILITY FOR UTILITIES NOT SHOWN OR SHOWN INCORRECTLY.
Call D₁ BEFORE YOU
1-800-227-2800
UTILITY SERVICE (24)

SHEET SCHEMATIC UTILITY PLAN OVERALL

COLEMAN HOMES
1635 VILLAGE CENTER CIRCLE SUITE 100
LAS VEGAS, NEVADA 89134
(702) 243-9800


TITLE WOODLANDS UNIT 1 THE ARBORS @ SUMMERLIN

ENGINEERING COMPANY

ALPHA &

50 So. Jones #202, Las Vegas, NV, 89107
Telephone (702) 877-1300

DRAWN BY: 5.4.98
DESIGNED BY: 5.4.98
CHECKED BY:
PROJECT NO: 710201
SCALE: 1"=50'

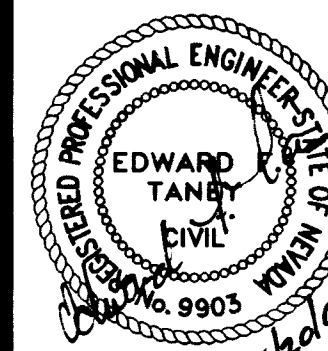

SHEET U1
3 OF 20 SHEETS
DRAWING NO. 3074-4557-1

APPENDIX

194 2004

REVISIONS


CHANGING THE FORCE OF A LOCK SHALL
BE A VIOLATION OF THE RULES OF THE
PROPERTY.

REASONABLE PERSONS SHALL BE
EXEMPTED FROM THE RULES OF THE
PROPERTY.

REASONABLE PERSONS SHALL BE
EXEMPTED FROM THE RULES OF THE
PROPERTY.



LOCATION MAP

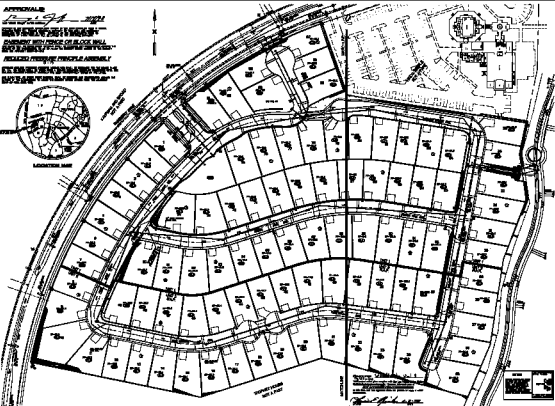

PROJECT NAME ALPHA 06	
DATE 10/10/04	SCALE 1" = 100'
DESIGNED BY J. J. J. J.	CHECKED BY J. J. J. J.
APPROVED BY J. J. J. J.	DATE 10/10/04