


GOLF COURSE WATER CROSSING PLAN AND PROFILE

SCALE: HORIZ. 1" = 40'
VERT. 1" = 4'



1
26

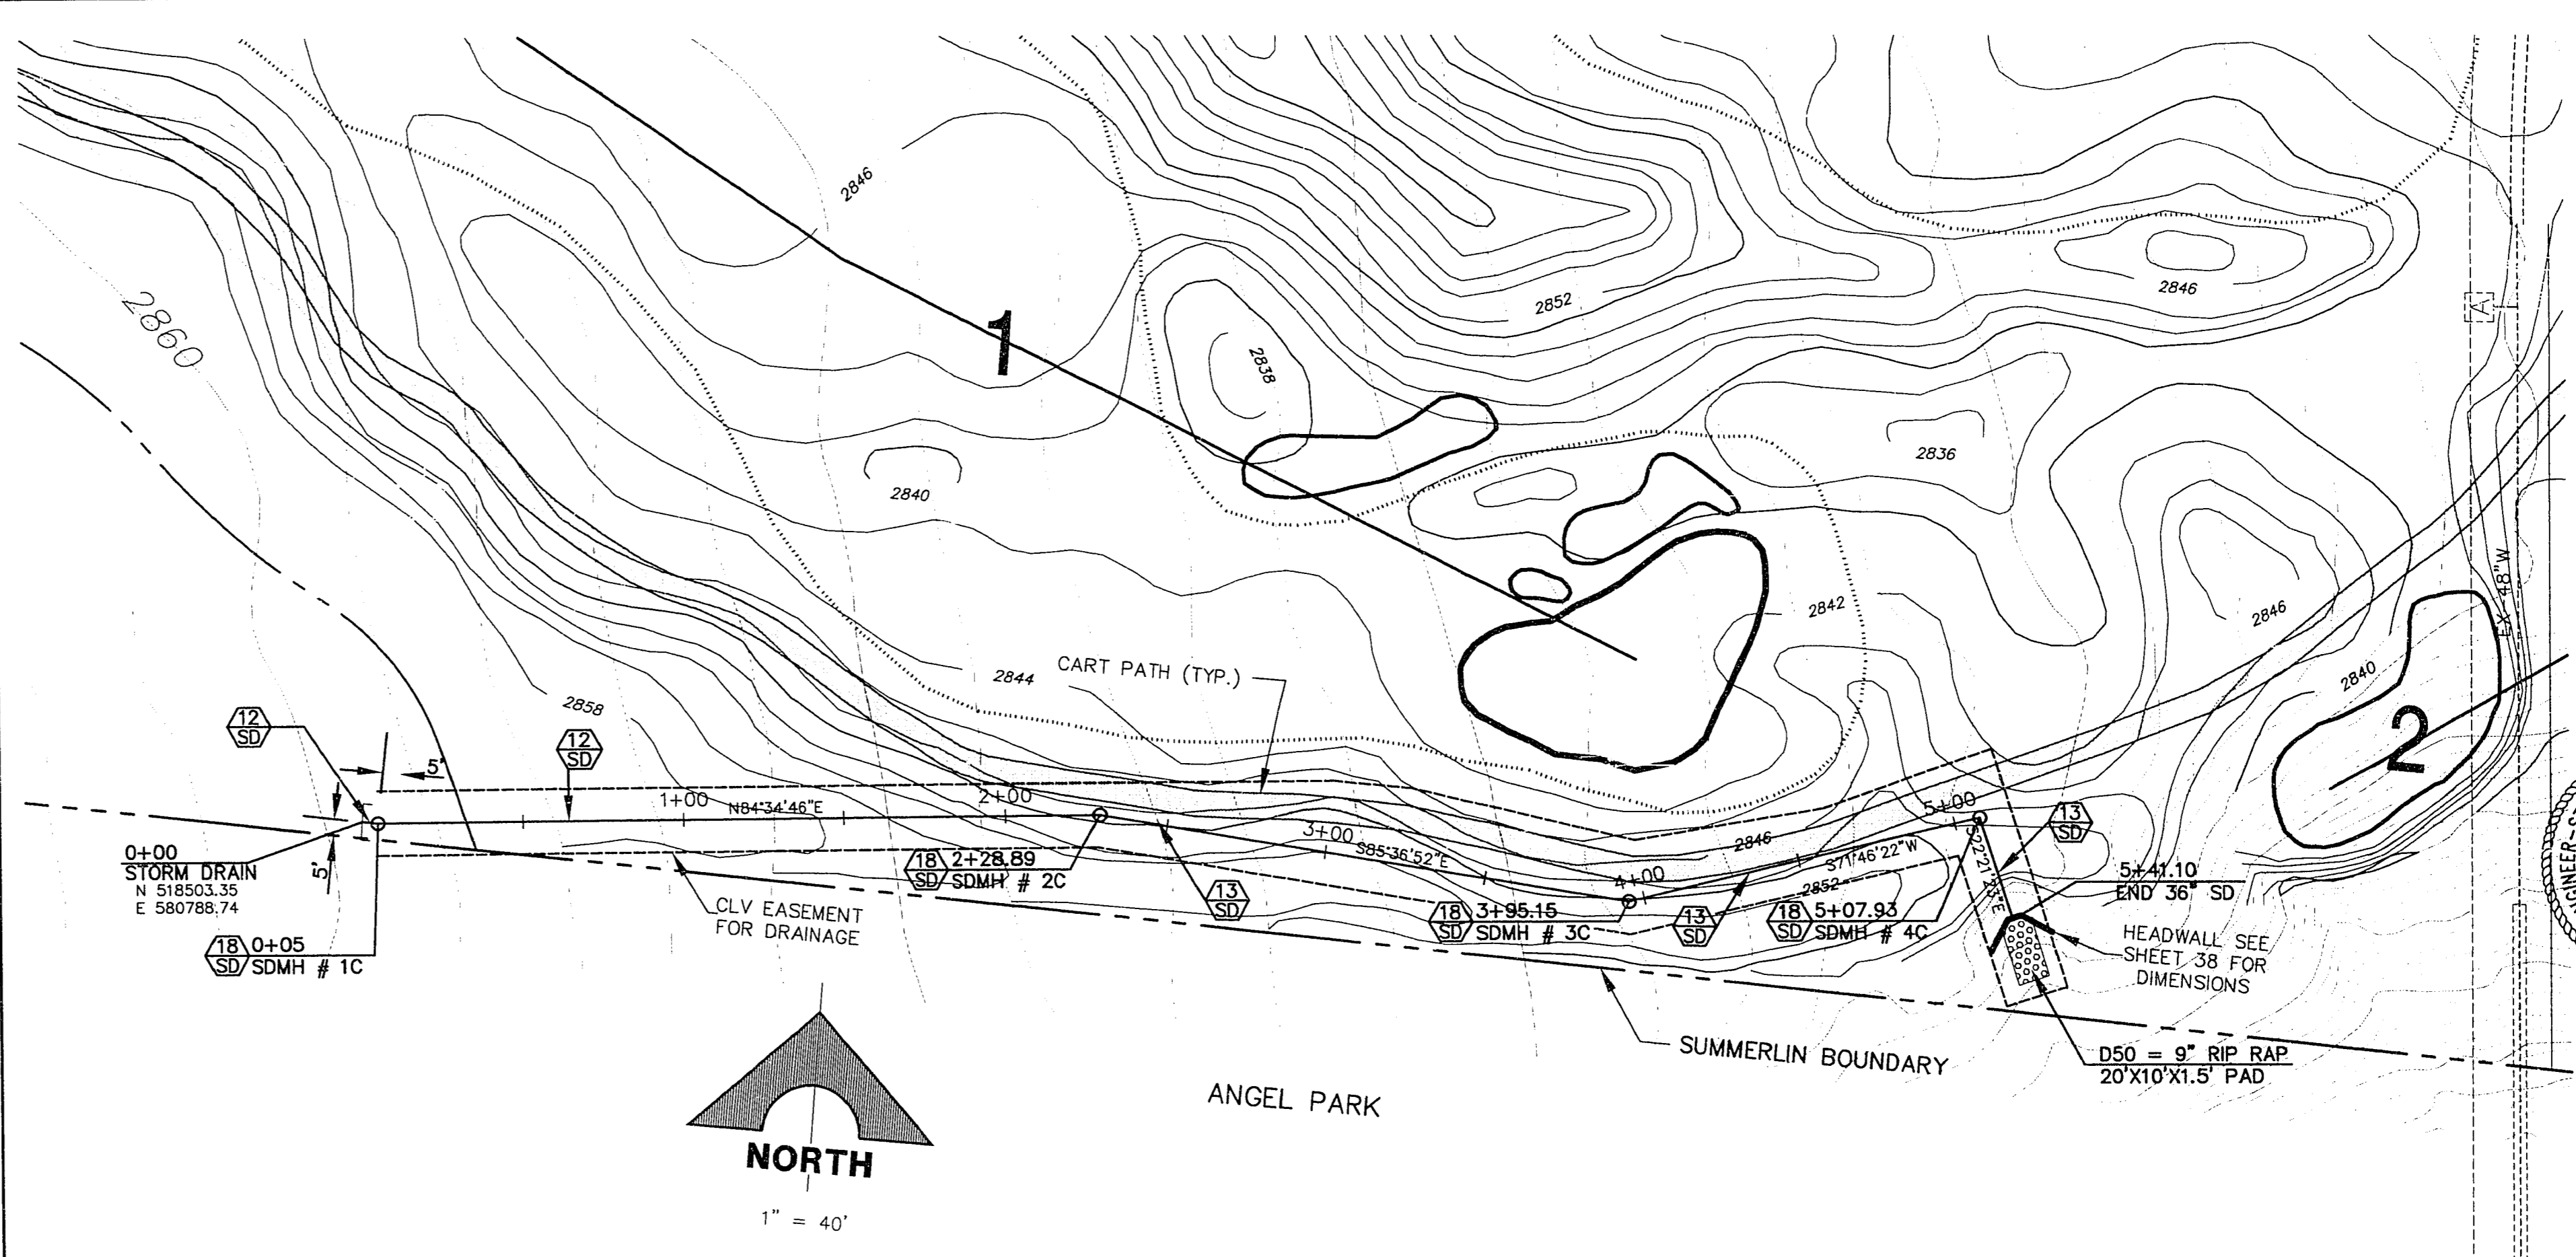

GOLF COURSE STORM DRAIN CROSSING PLAN AND PROFILE

SCALE: HORIZ. 1" = 40'
VERT. 1" = 4'

2
26

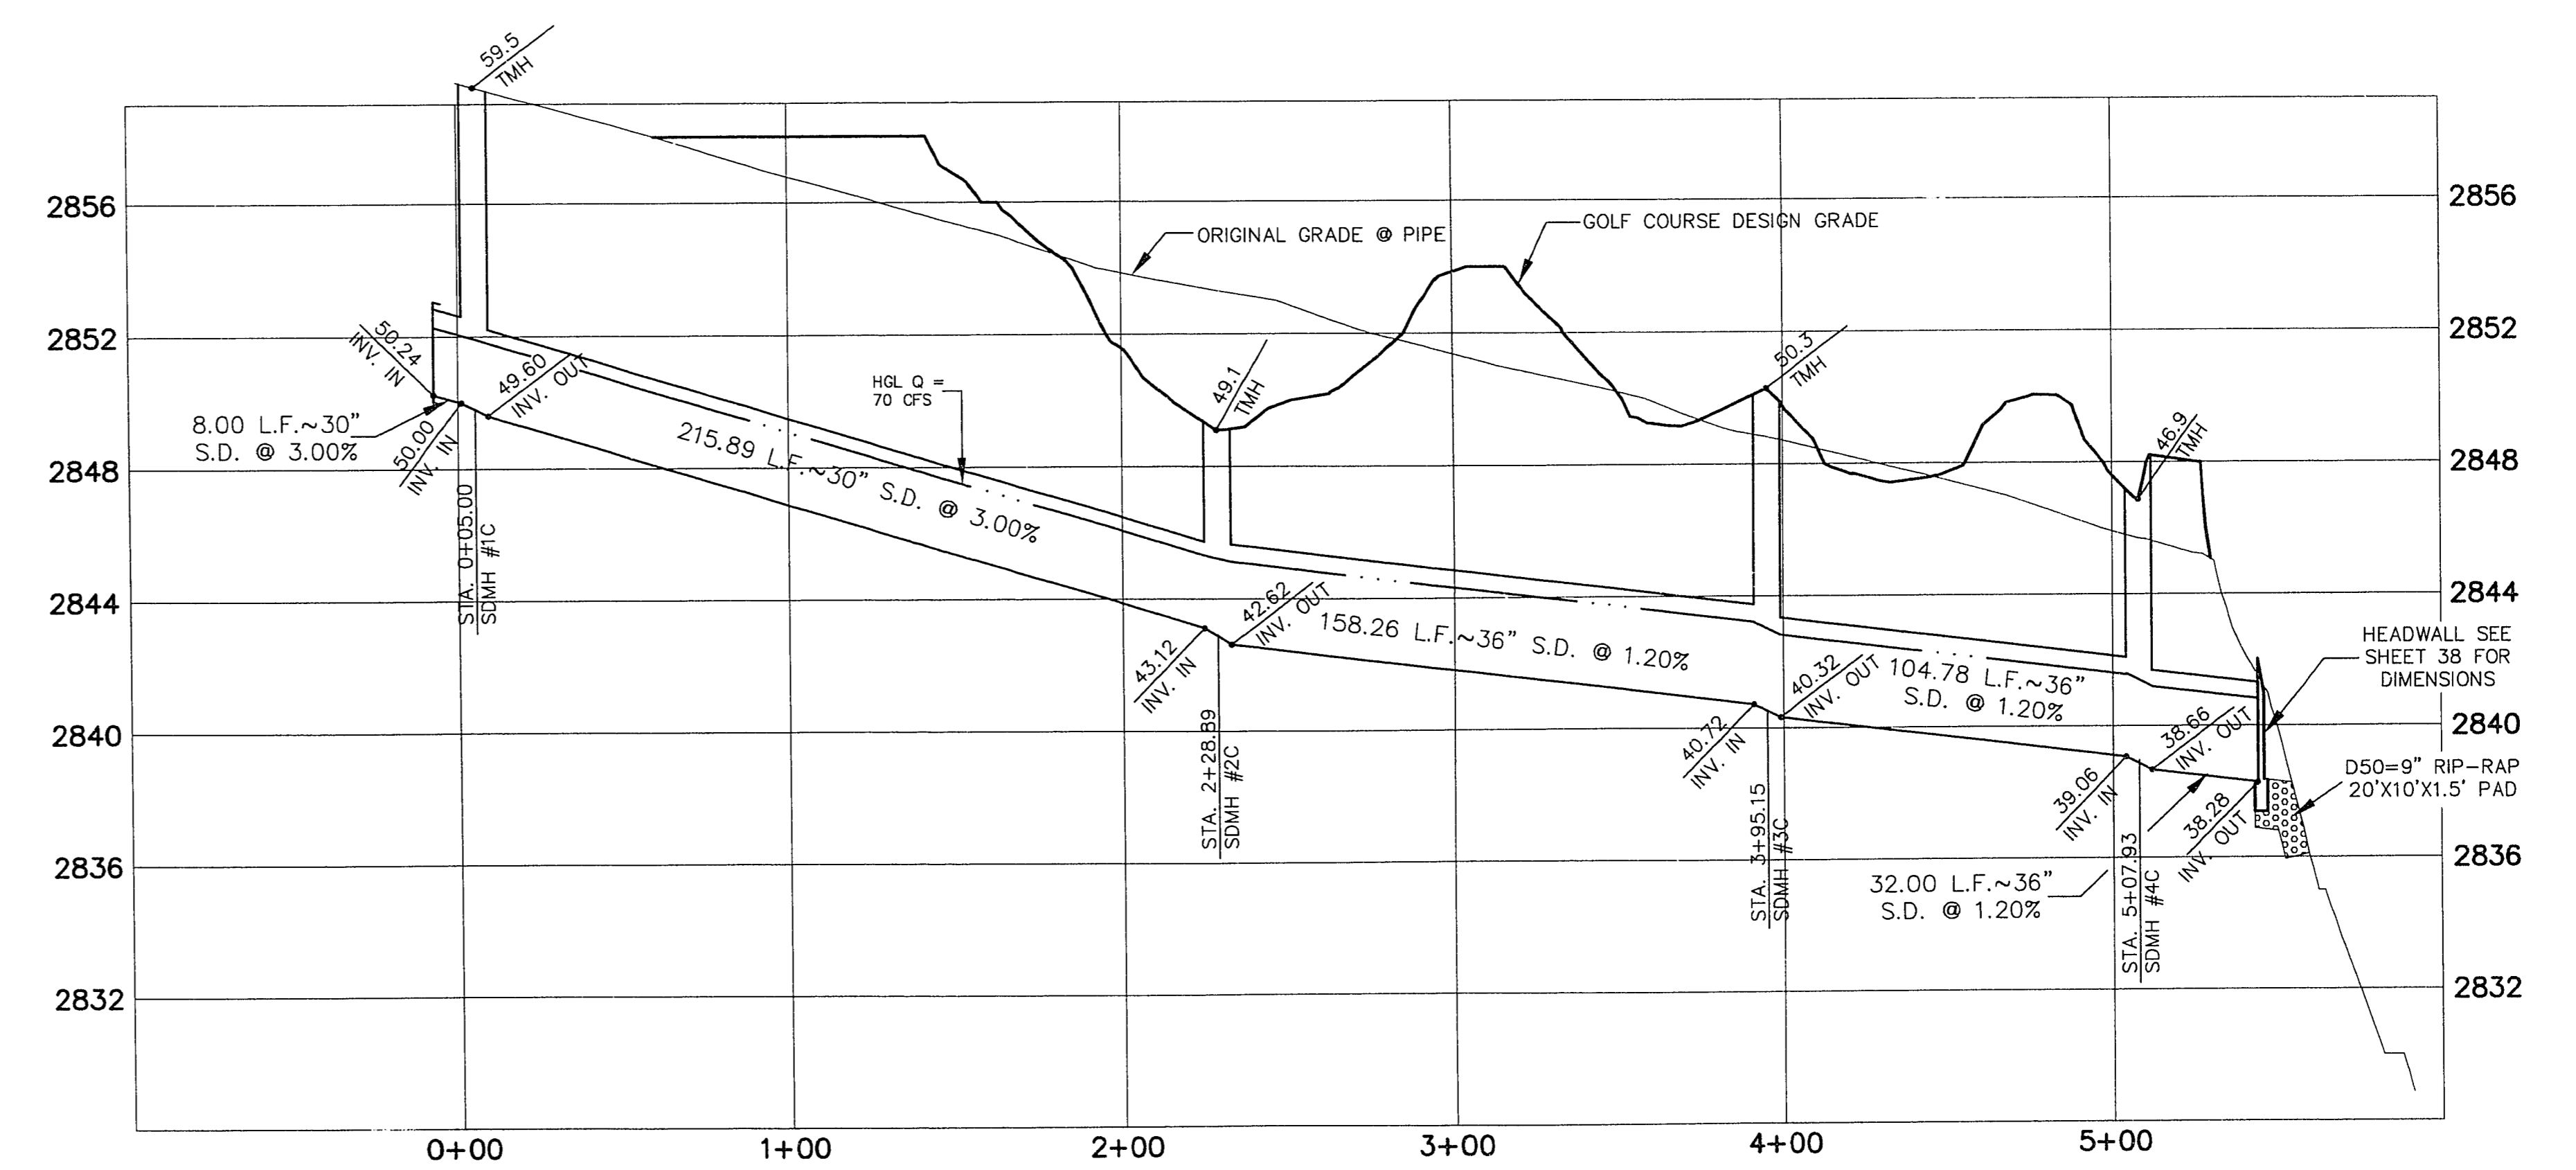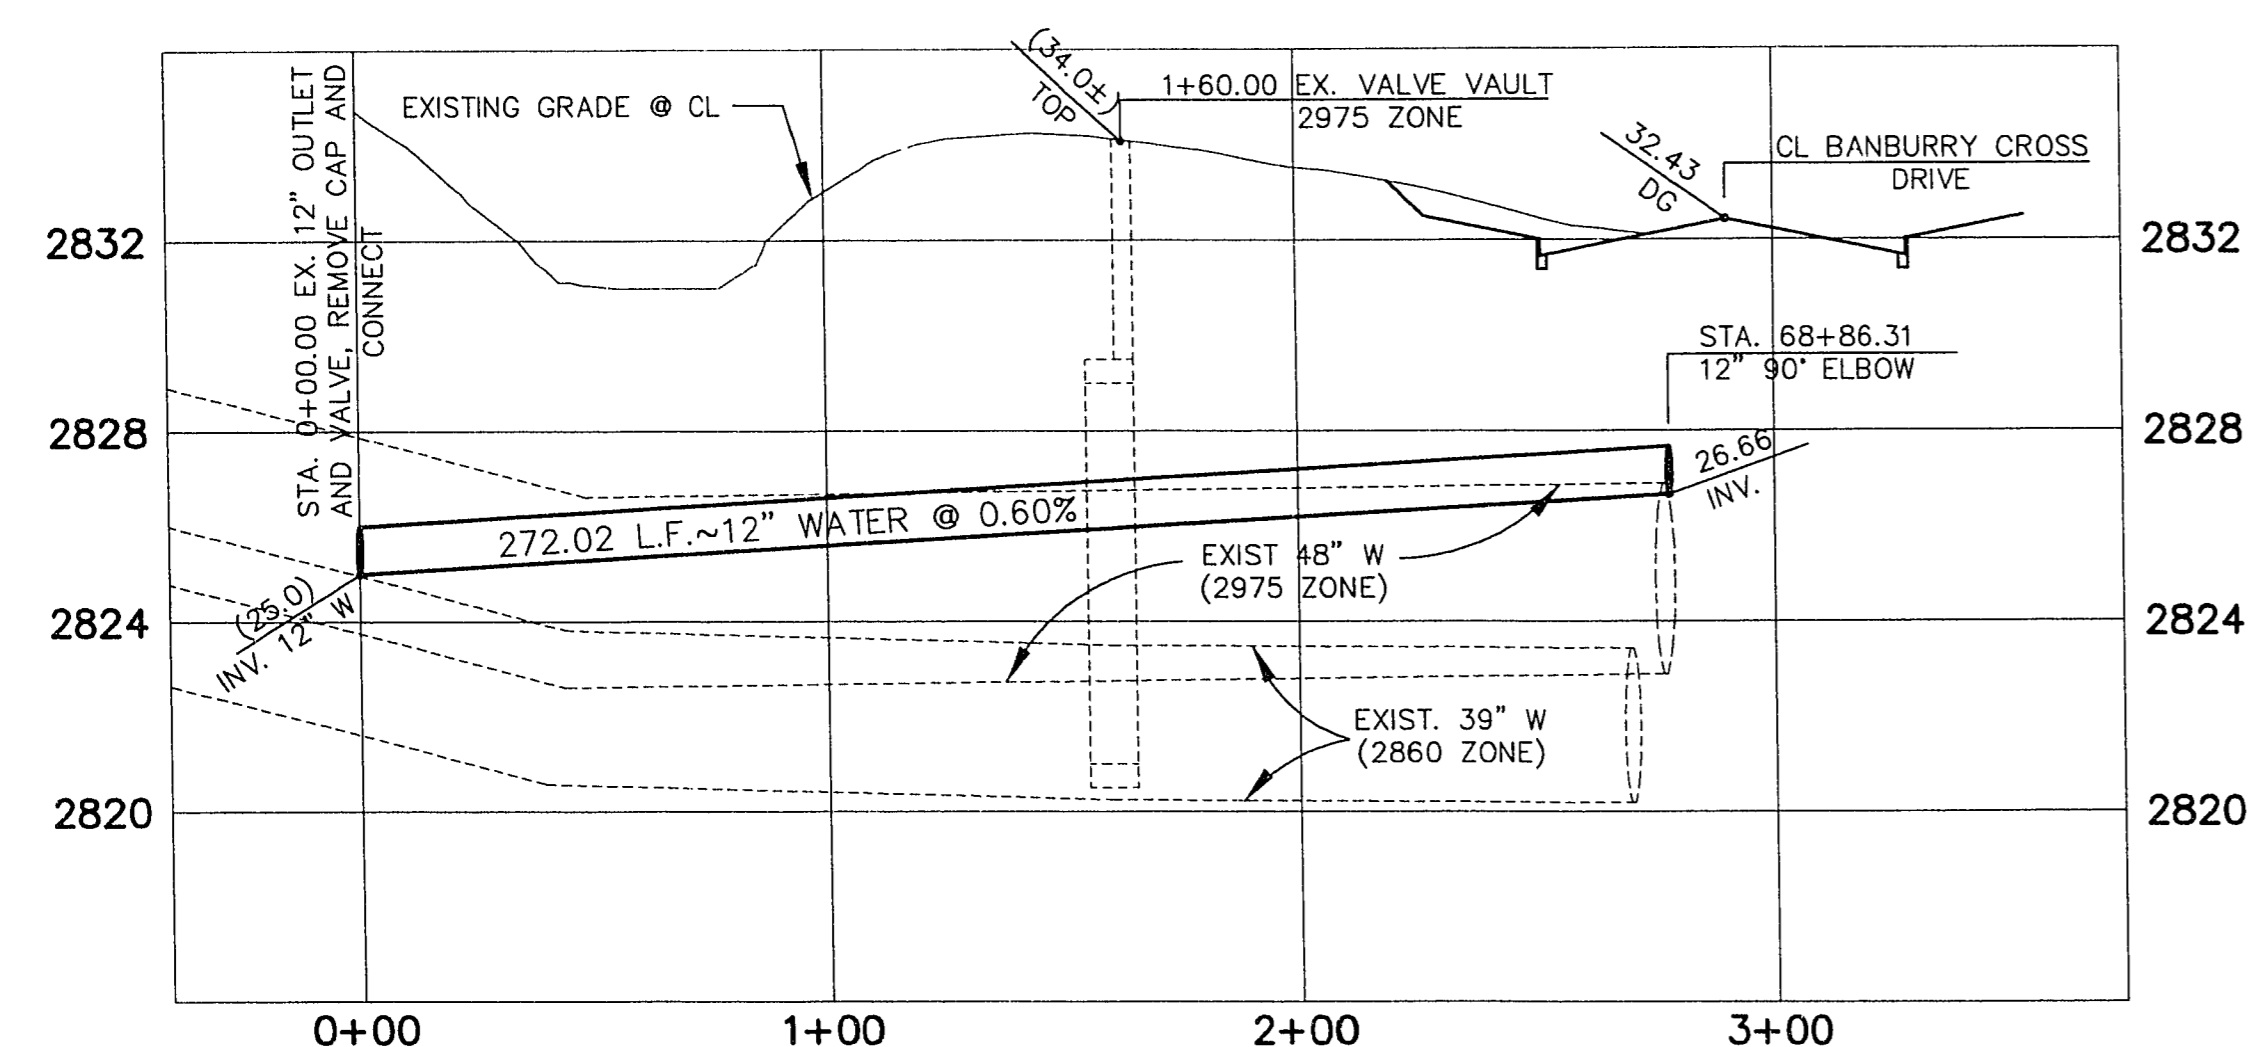

APPROVAL:

LAS VEGAS VALLEY WATER DISTRICT DATE

APPROVED FOR CONSTRUCTION
James R. [Signature] 11/17/15
LVVWD DATE

RECOMMENDED BY: BERT A. HUGHES, CIVIL ENGINEER, No. 10293
 DATE: 12/1/15
 REV. DATE: 8/19/16
 DESCRIPTION: REVISE WATER STUB
 PROJECT: SUMMERLIN VILLAGE 3 ROUGH GRADING UTILITY SERVICE EXTENSION PROFILES
 SHEET 26 OF 47
 G.C. WALLACE, INC. Engineering/Architecture
 1555 SOUTH RAINBOW BLVD., LAS VEGAS, NEVADA 89102

JOB NO. 62003.203

5-T.S., V300-26-DWG, 08/04/95

24-2-139

107-V2355