


GOLF COURSE SEWER CROSSING PLAN AND PROFILE 1/27

SCALE: HORIZ. 1" = 40'
VERT. 1" = 4'

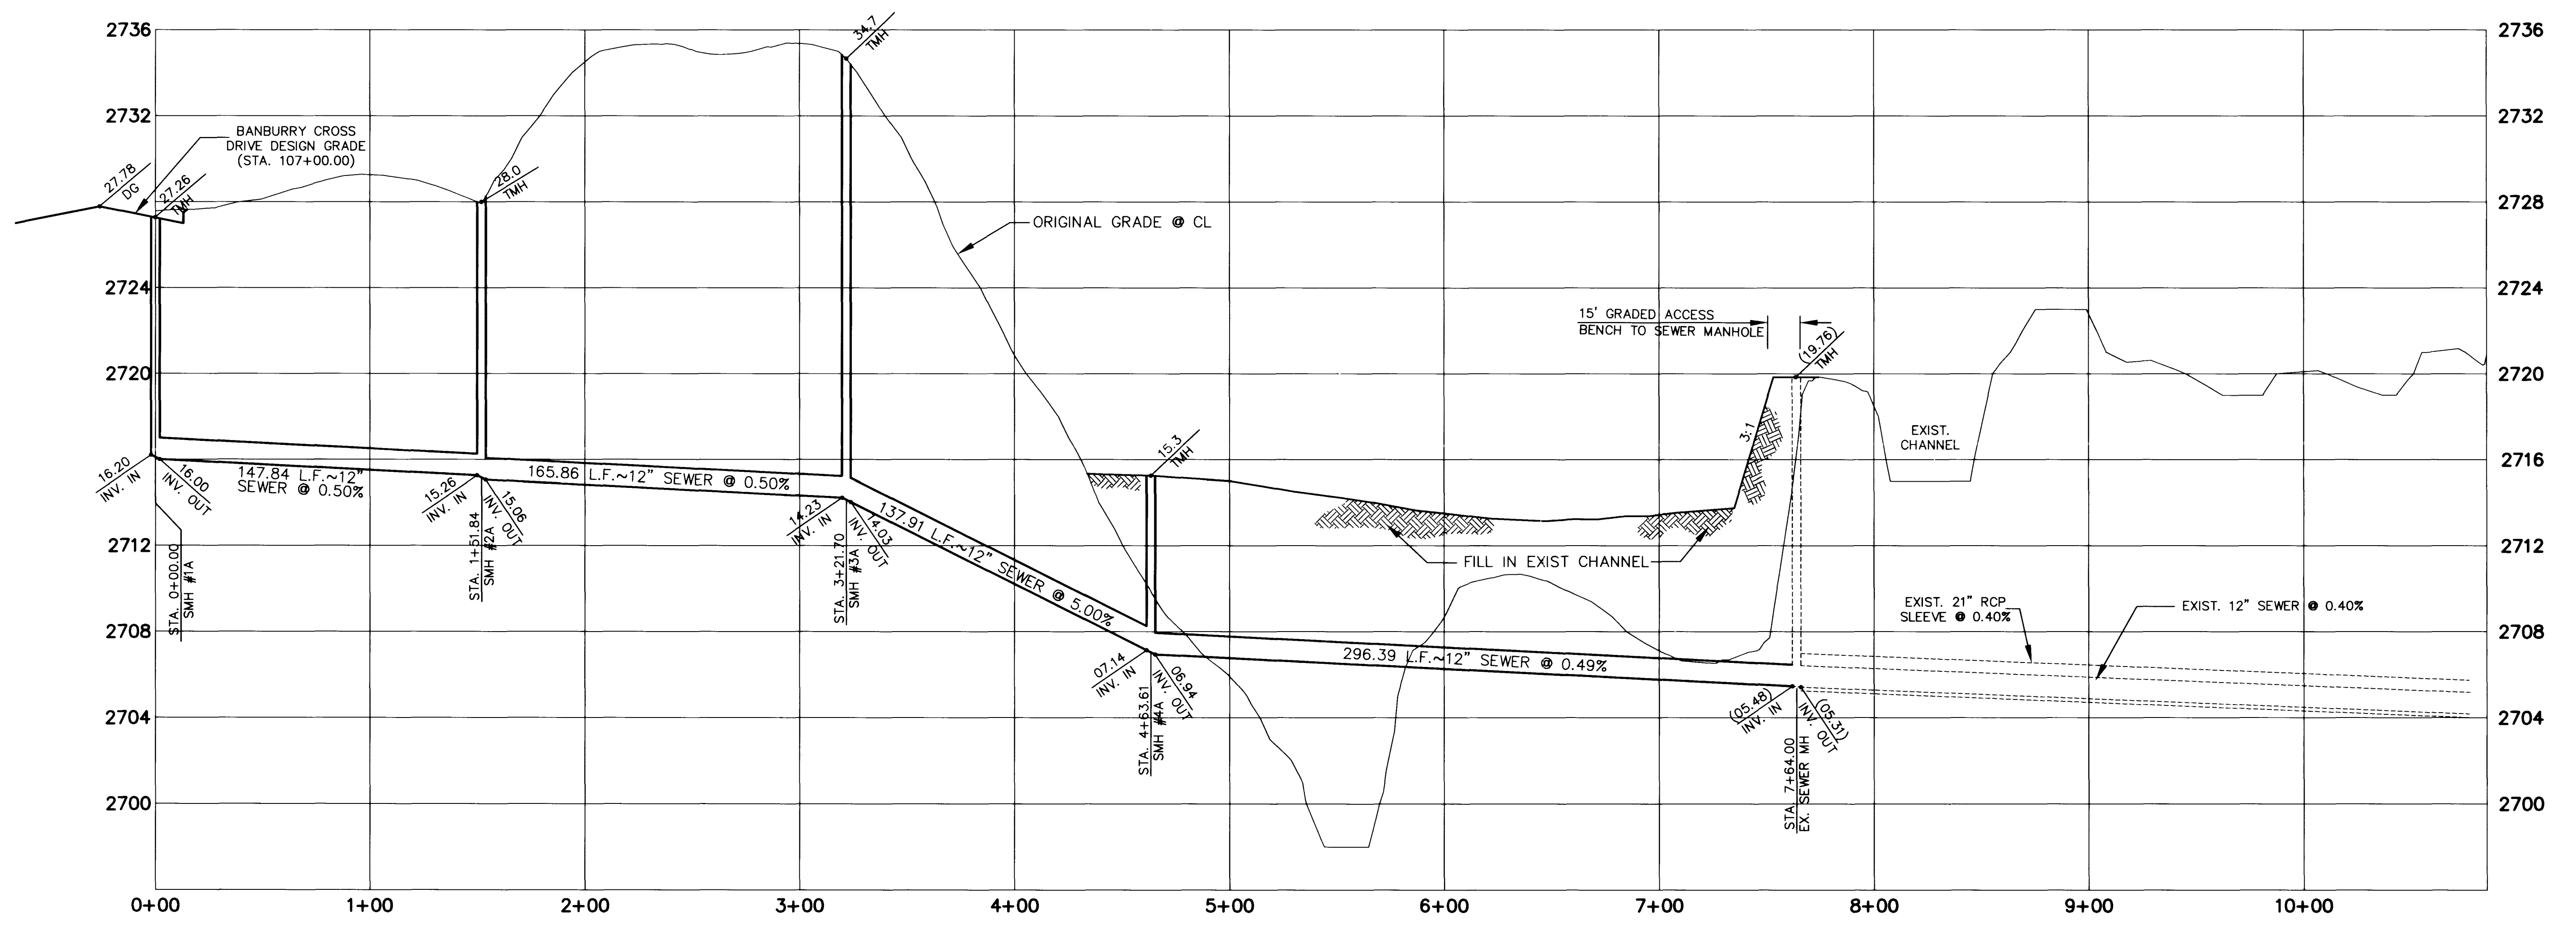

ENGINEER STATE OF NEVADA
BERT A. WALLACE
CIVIL ENGINEER
No. 10259

RECOMMENDED BY
BERT A. WALLACE
1585 SOUTH BANBURY BLVD./LAS VEGAS, NEVADA 89102

G.C. WALLACE, INC.
Engineering/Architecture

SUMMERLIN VILLAGE 3 ROUGH GRADING UTILITY SERVICE EXTENSION PROFILES


SHEET 27

SHT 27 OF 47

JOB NO. 62003.203


6.1.5, V3MC-27.DWG, 08/04/95

24-2-111 Void 107-V2355

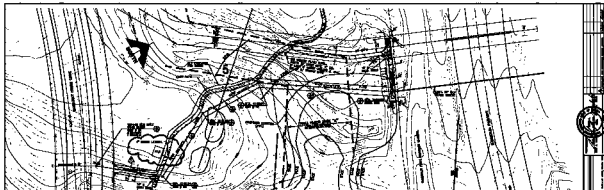

GOLF COURSE SEWER CROSSING PLAN AND PROFILE

SCALE 1" = 40'

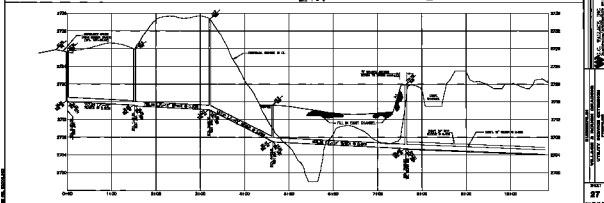

J.C. WALLACE, INC.
 ENGINEERS AND ARCHITECTS
 1000 W. 10th Street, Oklahoma City, Oklahoma

WALLACE ENGINEERING
 UTILITY DEPARTMENT