

IMPROVEMENT PLANS FOR EAGLE ROCK

ESTIMATED QUANTITIES

NOTE: QUANTITIES SHOWN ARE APPROXIMATIONS ONLY.
THE CONTRACTOR SHALL BE RESPONSIBLE FOR
CALCULATING THE EXACT QUANTITIES.

STREETS	PRIVATE QUANTITY	PUBLIC QUANTITY
ITEM		
STREET NAME SIGN	9 EA	0 EA
STOP SIGN	2 EA	0 EA
100W HPS STREET LIGHT	36 EA	0 EA
250W HPS STREET LIGHT (DOUBLE)	0 EA	0 EA
250W HPS STREET LIGHT (SINGLE)	0 EA	0 EA
100W HPS STREET LIGHT (RELOCATE EXISTING LIGHT)	0 EA	0 EA
2" A.C. PAVEMENT	21,622 SY	0 SY
3" A.C. PAVEMENT	0 SY	0 SY
TYPE I AGGREGATE BASE	7,200 CY	0 CY
TYPE II AGGREGATE BASE	3,100 CY	0 CY
"L" CURB & GUTTER	11,431 LF	0 LF
DRIVE APPROACH	13,728 SF	0 SF
SIDEWALK	17,509 SF	0 SF
VALLEY GUTTER	3,580 SF	0 SF
ISLAND CURB	800 LF	0 LF

SEWER	PRIVATE QUANTITY	PUBLIC QUANTITY
ITEM		
8" P.V.C. SEWER LINE	0 LF	5,587 LF
48" DIA. MANHOLES	0 EA	26 EA
4" P.V.C. SEWER LINES	0 LF	3,800 LF

WATER	PRIVATE QUANTITY	PUBLIC QUANTITY
ITEM		
8" P.V.C. WATER LINE	0 LF	5,636 LF
8" GATE VALVE	0 EA	15 EA
8" CAP W/ 2" BLOW-OFF	0 EA	3 EA
12" P.V.C. WATER LINE	0 EA	0 EA
12" GATE VALVE	0 EA	0 EA
FIRE HYDRANT ASSEMBLY (INCLUDES 6" GATE VALVE)	0 EA	11 EA
1" WATER SERVICE W/ 3/4" METER	0 EA	148 EA
1" WATER SERVICE W/ 5/8" METER	0 EA	7 EA
3/4" RPPA FOR ALL IRRIGATION METERS	0 EA	10 EA

STORM DRAIN	PRIVATE QUANTITY	PUBLIC QUANTITY
ITEM		
22' MODIFIED TYPE 'C' DROP INLET	0 EA	1 EA

AVOID CUTTING UNDERGROUND
UTILITY LINES. IT'S COSTLY

Call
before you
Dig.

1-800-227-2600
UNDERGROUND SERVICE (USA)

DEVELOPER

BEAZER HOMES, INC.
2700 CHANDLER AVENUE, SUITE A1
LAS VEGAS, NEVADA 89120
(702) 798-2850

ENGINEER

L. BRUCE NYBO, INC.
Civil Engineering - Planning - Land Surveying
6700 SOUTH PARADISE ROAD SUITE A-1
LAS VEGAS, NEVADA 89119
(702) 896-3262 FAX (702) 896-1574

APPROVALS

APPROVAL OF THESE PLANS BY THE CITY ENGINEER IS
LIMITED TO THOSE IMPROVEMENTS CONSTRUCTED IN THE
DEDICATED RIGHTS-OF-WAY AND/OR DEDICATED
EASEMENTS. THIS APPROVAL DOES NOT AUTHORIZE THE
CONSTRUCTION OF ANY IMPROVEMENTS THAT DEVIATE
FROM ADOPTED STANDARDS AND/OR SPECIFICATIONS
EXCEPT THOSE SPECIFICALLY LISTED UNDER
"DEVIATIONS FROM STANDARDS" THE ENGINEER SHALL
RESOLVE ANY DEVIATION OTHER THAN THOSE LISTED IN
"DEVIATIONS FROM STANDARDS" IN FAVOR OF THE
UNIFORM STANDARDS DRAWINGS AND SPECIFICATIONS
CLARK COUNTY AREA NEVADA.

Dennis Anderson 7/19/96
DENNIS ANDERSON P.E. #9160 DATE
CITY OF LAS VEGAS CITY ENGINEER

Gerald M. Robbins 4/4/96
GERALD M. ROBBINS DATE
SUMMERLIN

Jeffery Mitchell 3-27-96
CITY OF LAS VEGAS FIRE DEPARTMENT DATE

James B. Robinson 3/27/96
LAS VEGAS VALLEY WATER DISTRICT DATE
SUBS 2 & 3

Lee Supulchak 4/8/96
NEVADA POWER COMPANY DATE

THIS APPROVAL IS ONLY FOR THE PLACEMENT
AND CLEARANCE OF STREETLIGHTS AND
SIGNAL LIGHT INSTALLATION

Charles McCarroll 4/8/96
SOUTHWEST GAS CORPORATION DATE

Nyle Smith 4-8-96
SPRINT CENTRAL TELEPHONE COMPANY - NEVADA DATE

LEGAL DESCRIPTION

LOT 5, OF UNIT 1B, SUMMERLIN VILLAGE 3 FINAL MAP,
BOOK 71, PAGE 13. ALSO BEING A PORTION OF SECTION
30, TOWNSHIP 20 SOUTH, RANGE 60 EAST, MOUNT DIABLO
MERIDIAN, CITY OF LAS VEGAS, CLARK COUNTY, NEVADA.

ABBREVIATIONS

T.C.	TOP OF CURB
F.L.	FLOWLINE
H.P.	HIGH POINT
TYP.	TYPICAL
A.C.	ASPHALTIC CONCRETE
EX.	EXISTING
B.C.R.	BEGINNING OF CURB RETURN
F.G.	FINISHED GRADE
C1	CURVE LABEL (SEE CURVE TABLE)
L1	LINE LABEL (SEE LINE TABLE)
B.V.C.	BEGIN VERTICAL CURVE
P.V.I.	POINT OF VERTICAL INTERSECTION
E.V.C.	END VERTICAL CURVE
G.B.	GRADE BREAK
T.W.	TOP OF RETAINING WALL
T.F.	TOP OF FOOTING
L.F.	LINEAL FEET
INV.	INVERT
D.I.	DROP INLET
BC	BEGIN CURVE
EC	END CURVE
PCC	POINT OF COMPOUND CURVE
PAC	PEDESTRIAN ACCESS CORRIDOR

BENCHMARK

CITY OF LAS VEGAS BENCHMARK OL00019S4
RIVET & PLATE IN TOP OF CURB, NW SIDE OF TOWN
CENTER DRIVE AND SOUTH CIRCLE ISLAND
ELEVATION = 831.6074 METERS (2728.37 FEET) N.A.V.D. 1988.
2725.923 NGVD 1929 DATUM
2726.19 SUMMERLIN DATUM (USED)
TO CONVERT SUMMERLIN DATUM TO N.A.V.D. 1988 DATUM
ADD 2.18 FEET TO ALL ELEVATIONS SHOWN ON THESE PLANS

BASIS OF BEARING


NORTH 011°2'43" EAST BEING THE BEARING OF THE LINE BETWEEN
TRIANGULATION STATIONS "RED ROCK" AND "LOVE MOUNTAIN", BASED
ON THE NEVADA STATE GRID SYSTEM (EAST ZONE).

INDEX OF DRAWINGS


NO.	TITLE
1	COVER SHEET
2	NOTES & DETAILS
2A	NOTES & DETAILS
3	GRADING PLAN
4	GRADING PLAN
5	GRADING PLAN
6	GRADING PLAN
7	UTILITY PLAN
8	UTILITY PLAN
9	UTILITY PLAN
10	PLAN & PROFILE Pinnacle Heights Lane / Pebble Ridge Lane
11	PLAN & PROFILE Pinnacle Heights Lane / Pebble Ridge Lane
12	PLAN & PROFILE Pinnacle Heights Lane / Proud Eagle Lane / Granite Mesa Lane
13	PLAN & PROFILE Proud Eagle Lane / Granite Mesa Lane
14	PLAN & PROFILE Proud Eagle Lane / Granite Mesa Lane
15	PLAN & PROFILE Rocky Cliff Place / Soaring Wind Place / Plateau Place / Agate Peak Lane
16	PLAN & PROFILE Plateau Heights Place / Plateau Heights Lane
17	PLAN & PROFILE Amber Peak Court / Soaring Eagle Lane / Plateau Court / Eagle Rock Lane

DEVIATIONS FROM STANDARDS


- SHEET 2, SECTION D/2 IS A MODIFIED SIS S-14.
- SHEET 2, SECTION F/2 IS A MODIFIED SIS S-12.
- SHEET 3, MODIFIED KNUCKLE - TYPE 2. S-38
- SHEET 4, SECTION A/- IS A MODIFIED SIS S-14.
- SHEET 10, MODIFIED KNUCKLE - TYPE 2. S-38
- SHEET 11, MODIFIED KNUCKLE - TYPE 2. S-38
- SHEET 12, MODIFIED KNUCKLE - TYPE 2. S-38
- SHEET 14, MODIFIED KNUCKLE - TYPE 2. S-38
- SHEET 15, MODIFIED KNUCKLE - TYPE 2. S-38
- SHEET 16, MODIFIED KNUCKLE - TYPE 2. S-38
- SHEET 6, MODIFIED KNUCKLE - TYPE 2. S-38

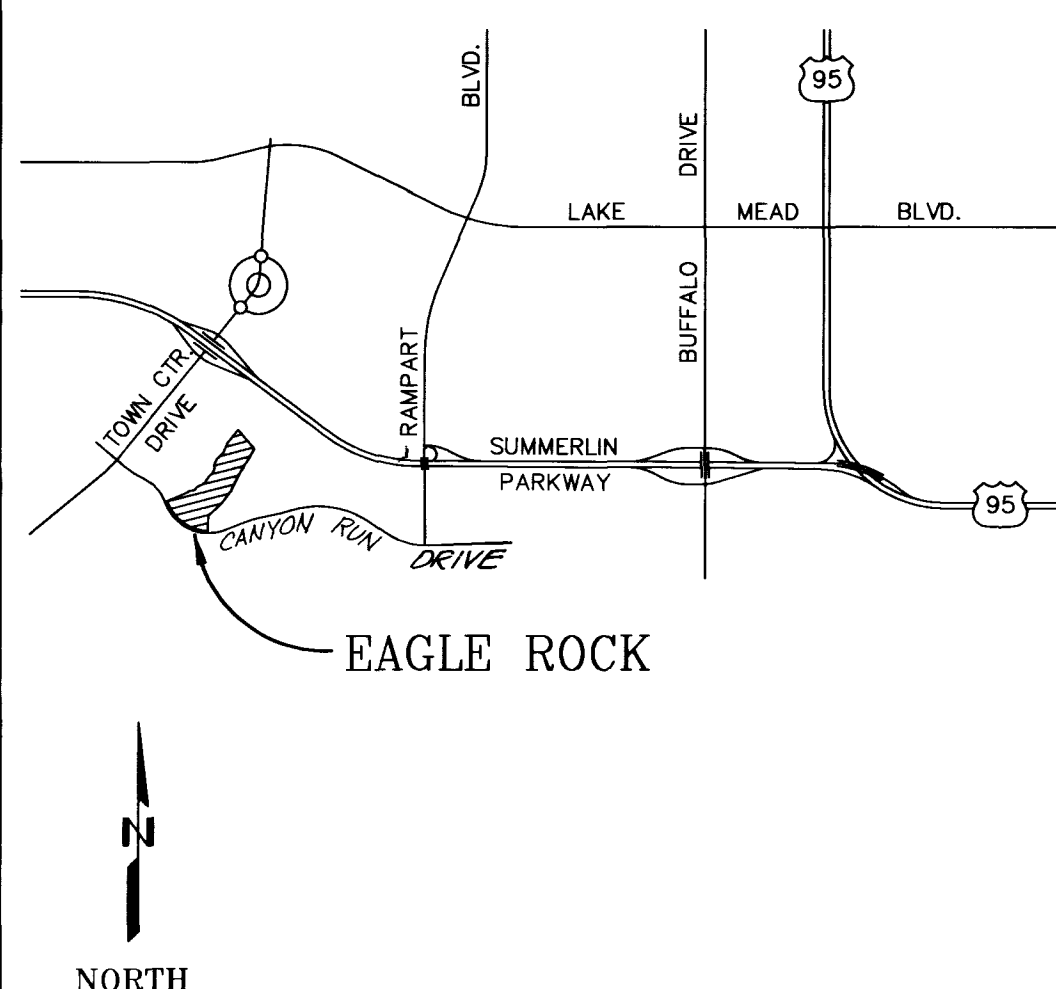

VICINITY MAP
NO SCALE

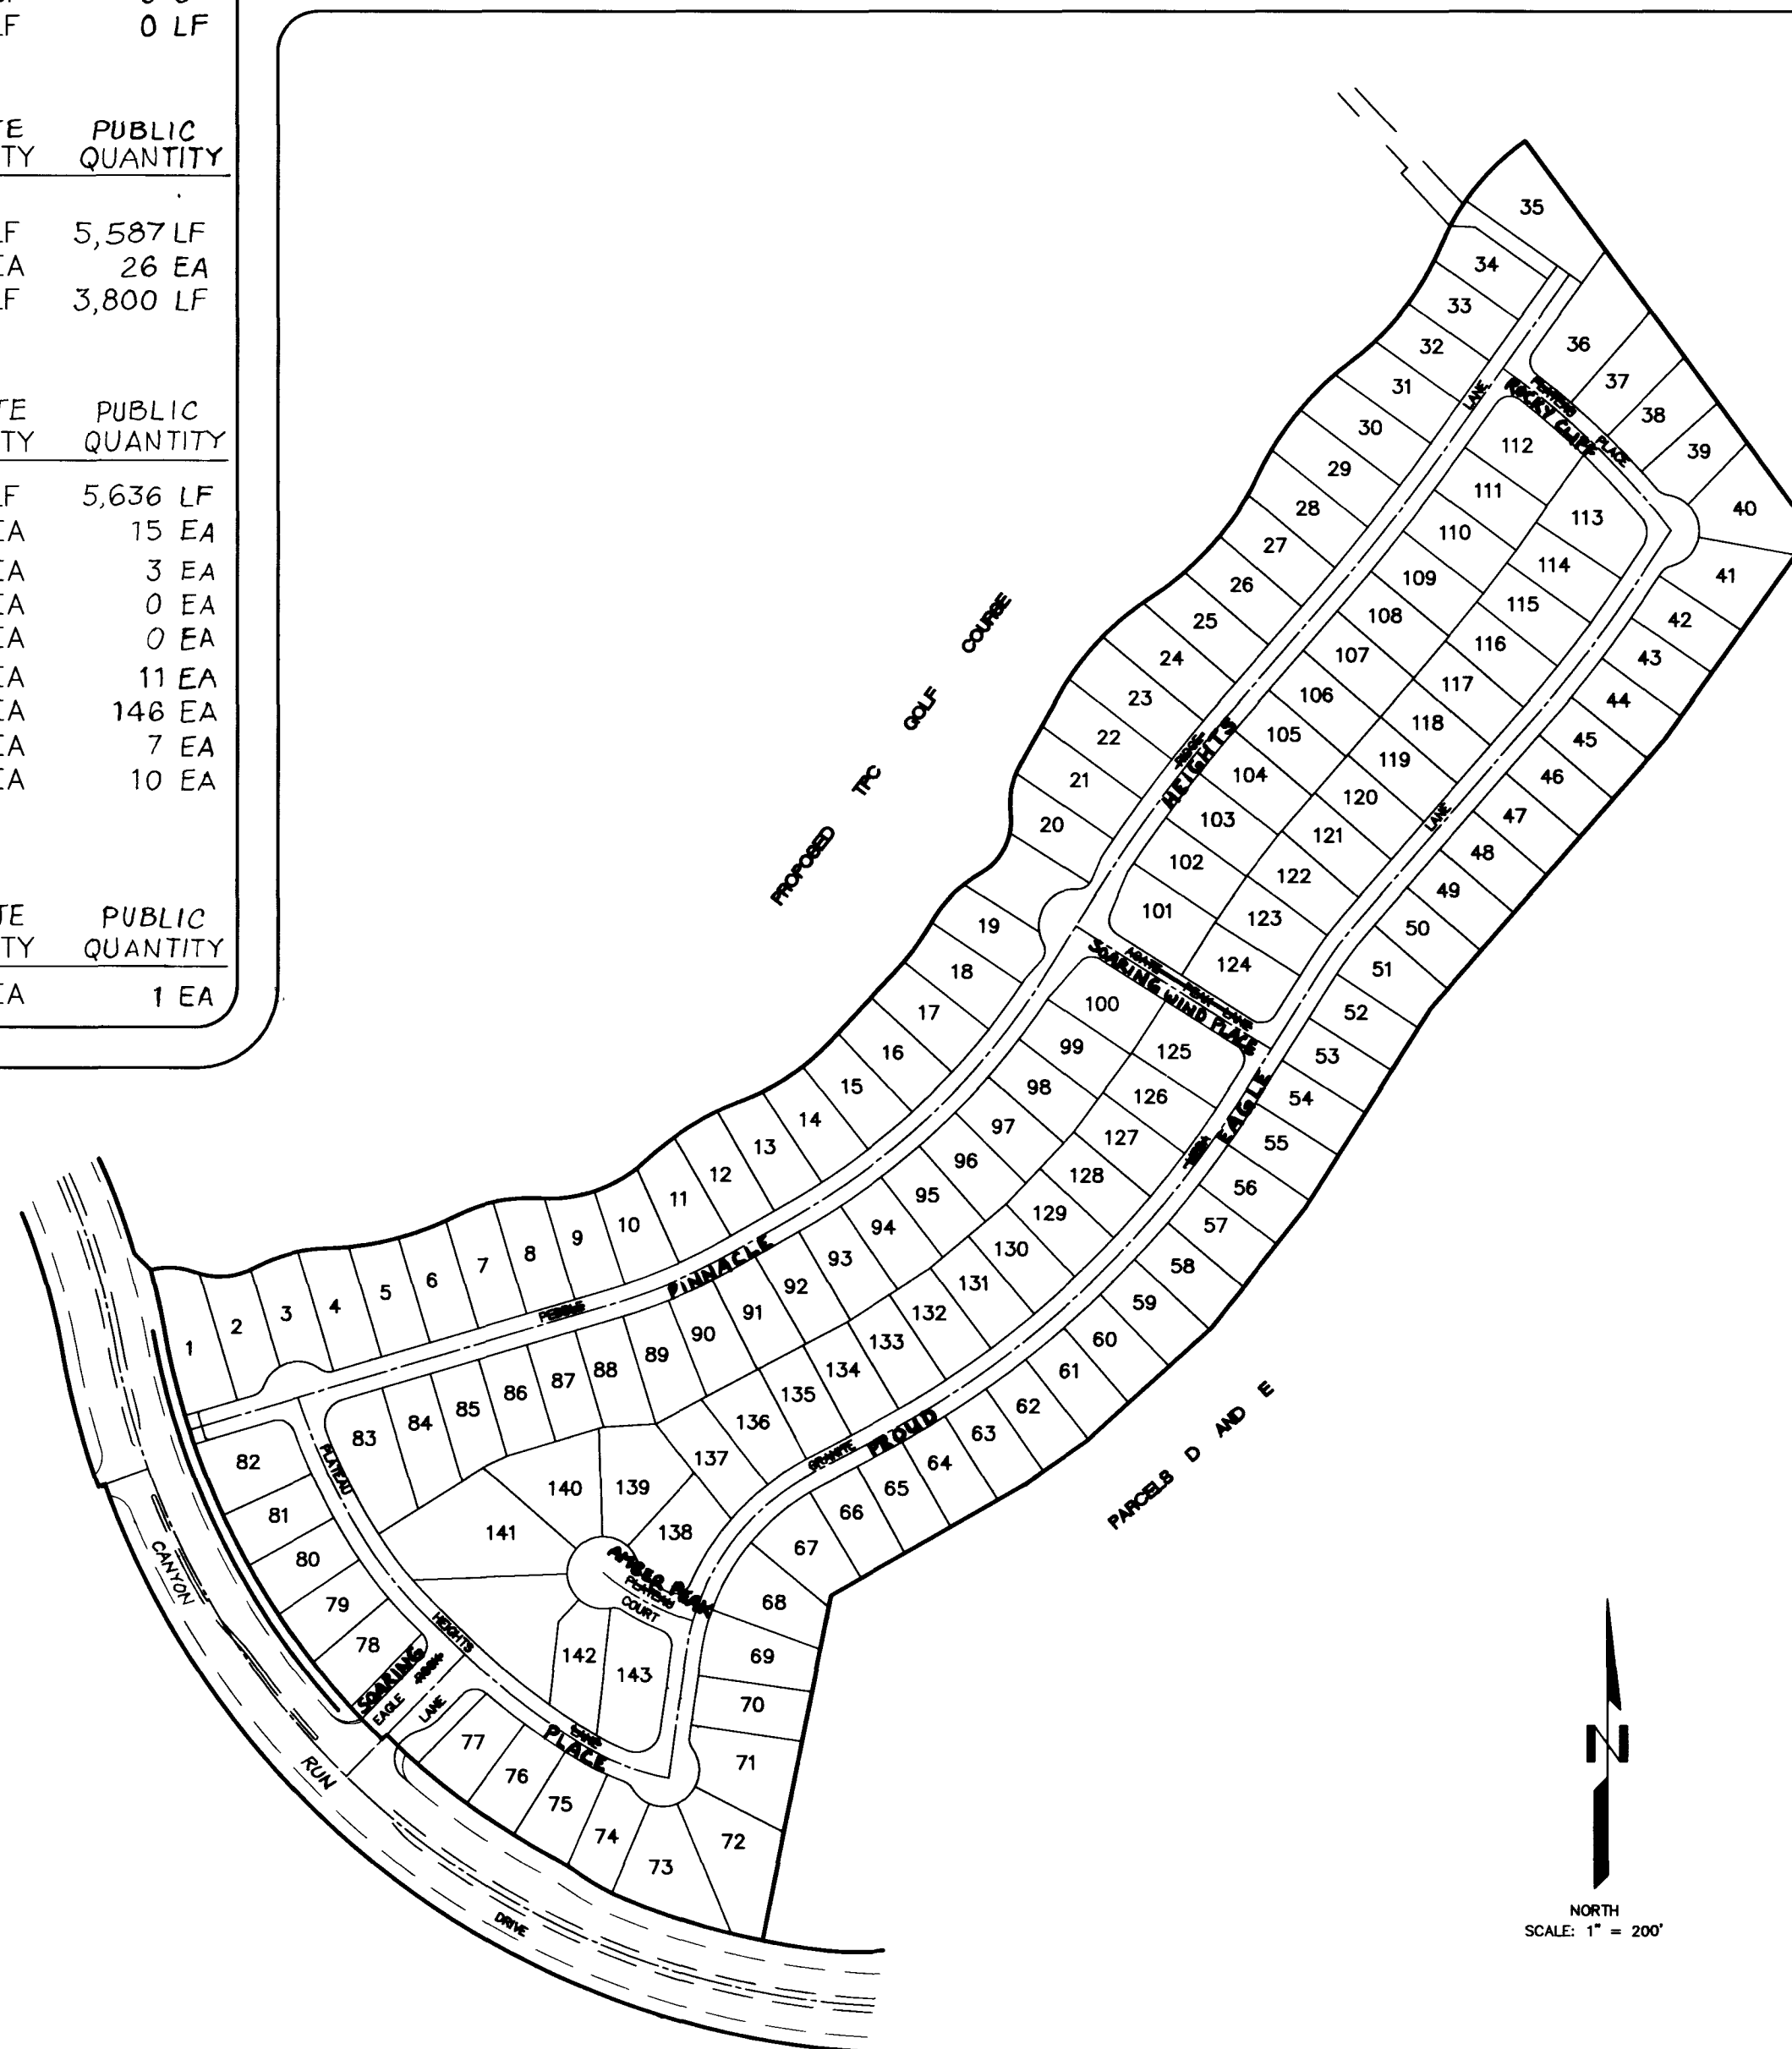

SITE PLAN

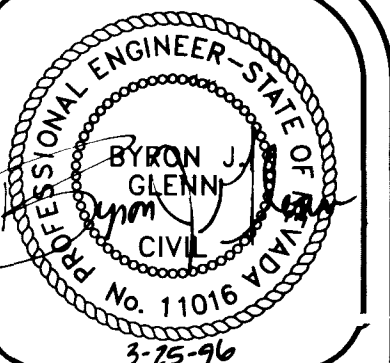

DESIGNED BY: K.E.C.	DRAWN BY: K.E.C.	DATE: 3/8/96
CHECKED BY: RS	LOG NUMBER: 517	BY: DATE
NO. REVISION	REVISION	DATE
1	REVISE STREET NAMES AND FINAL MAP	4/14/96

BEAZER HOMES-SUMMERLIN VILLAGE 3
EAGLE ROCK-PARCEL "F"
COVER SHEET

L. BRUCE NYBO, INC.
civil engineering • planning • land surveying
6700 South Paradise Road • Suite A-1
Las Vegas • Nevada • 89119
(702) 896-3262

SHEET 1

of : 17

107Y-4462

FILE NAME: 5117SH01.DWG

IMPROVEMENT PLANS FOR EAGLE ROCK



IMAGES NUMBER - BIRMINGHAM VILLAGE 3
EAGLE ROCK - PARCEL "F"
COVER SHEET

L. BRUCE NIBO, INC.
civil engineering • planning • land surveying
1000 Wilshire Blvd. • Suite 400
Los Angeles, California 90017
(213) 480-1000

SHEET 1

REFERENCE:
CITY OF LOS ANGELES RESOLUTION NUMBER 100000
PASSED AT A PUBLIC MEETING OF THE CITY OF LOS ANGELES
CITY ENGINEER AND SUPERVISOR OF THE CITY OF LOS ANGELES
ON MAY 10, 1988
PASSED AT A PUBLIC MEETING OF THE CITY OF LOS ANGELES
CITY ENGINEER AND SUPERVISOR OF THE CITY OF LOS ANGELES
ON MAY 10, 1988

NAME OF PROJECT:
EAGLE ROCK - PARCEL "F"
AS SHOWN ON THE MAP SHEET 100000

NO.	TYPE
1	CONCRETE DRIVE
2	CONCRETE DRIVE
- REMARKS:**
1. DRIVE & DRIVEWAY TO BE IMPROVED BY 2'-10"
 2. DRIVE & DRIVEWAY TO BE IMPROVED BY 2'-10"
NO.	TYPE
1	CONCRETE DRIVE
2	CONCRETE DRIVE
LOCAL DISPOSITION:
LOT 1, 2, 