




FILE NAME: 817701IMP.DWG

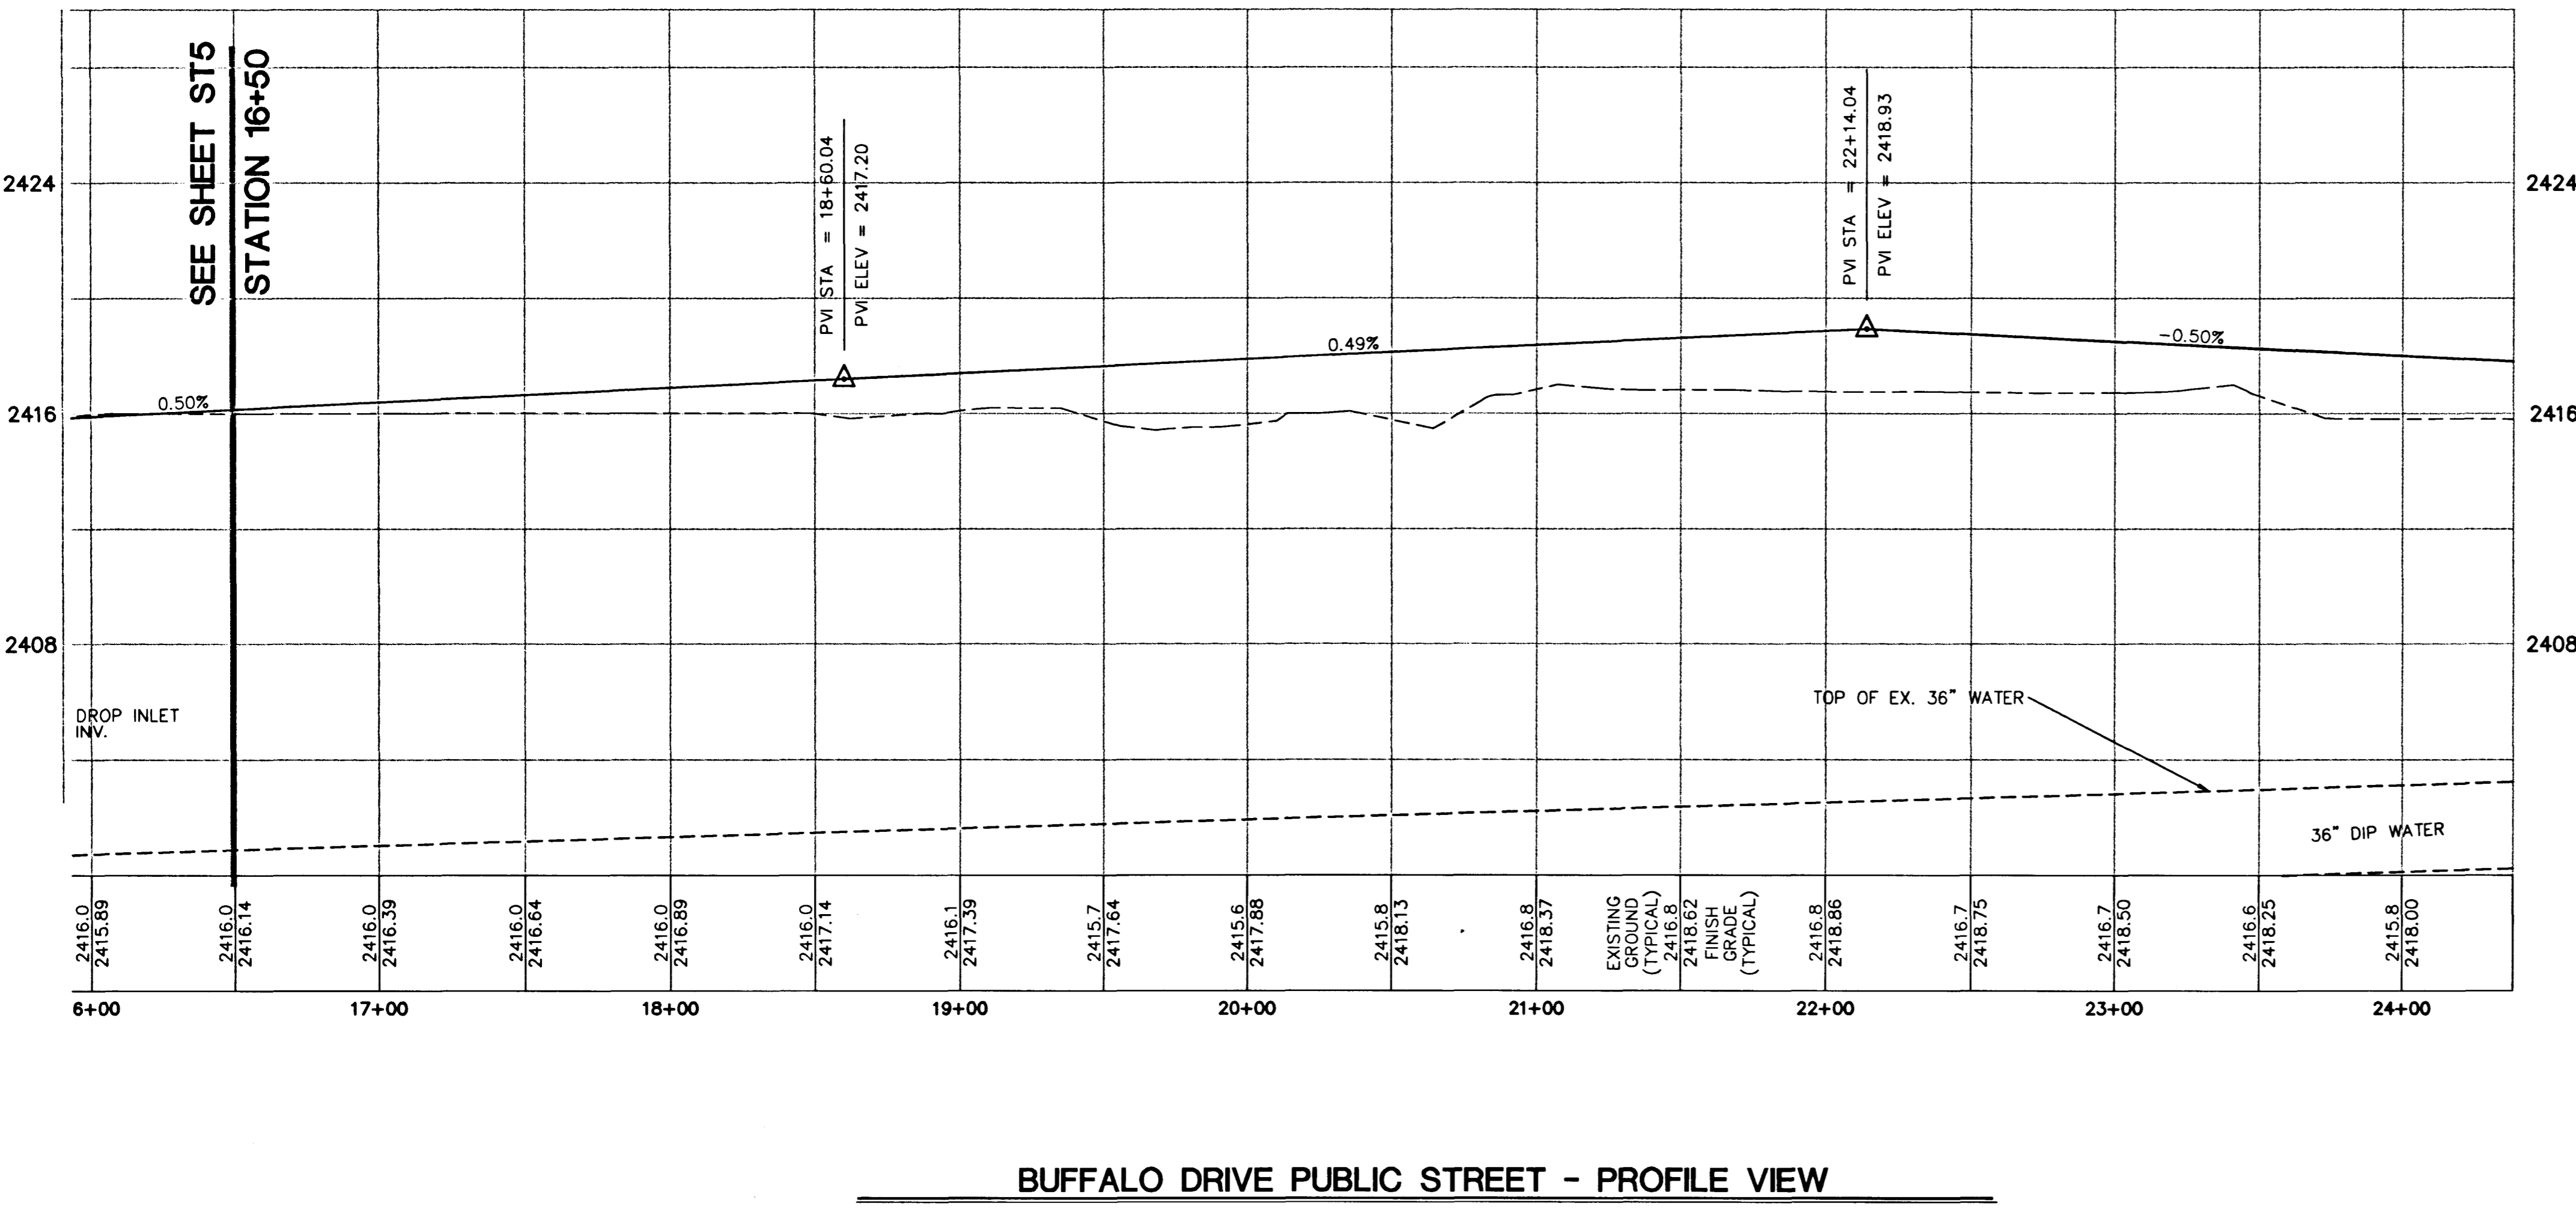

BUFFALO DRIVE PUBLIC STREET - PROFILE VIEW

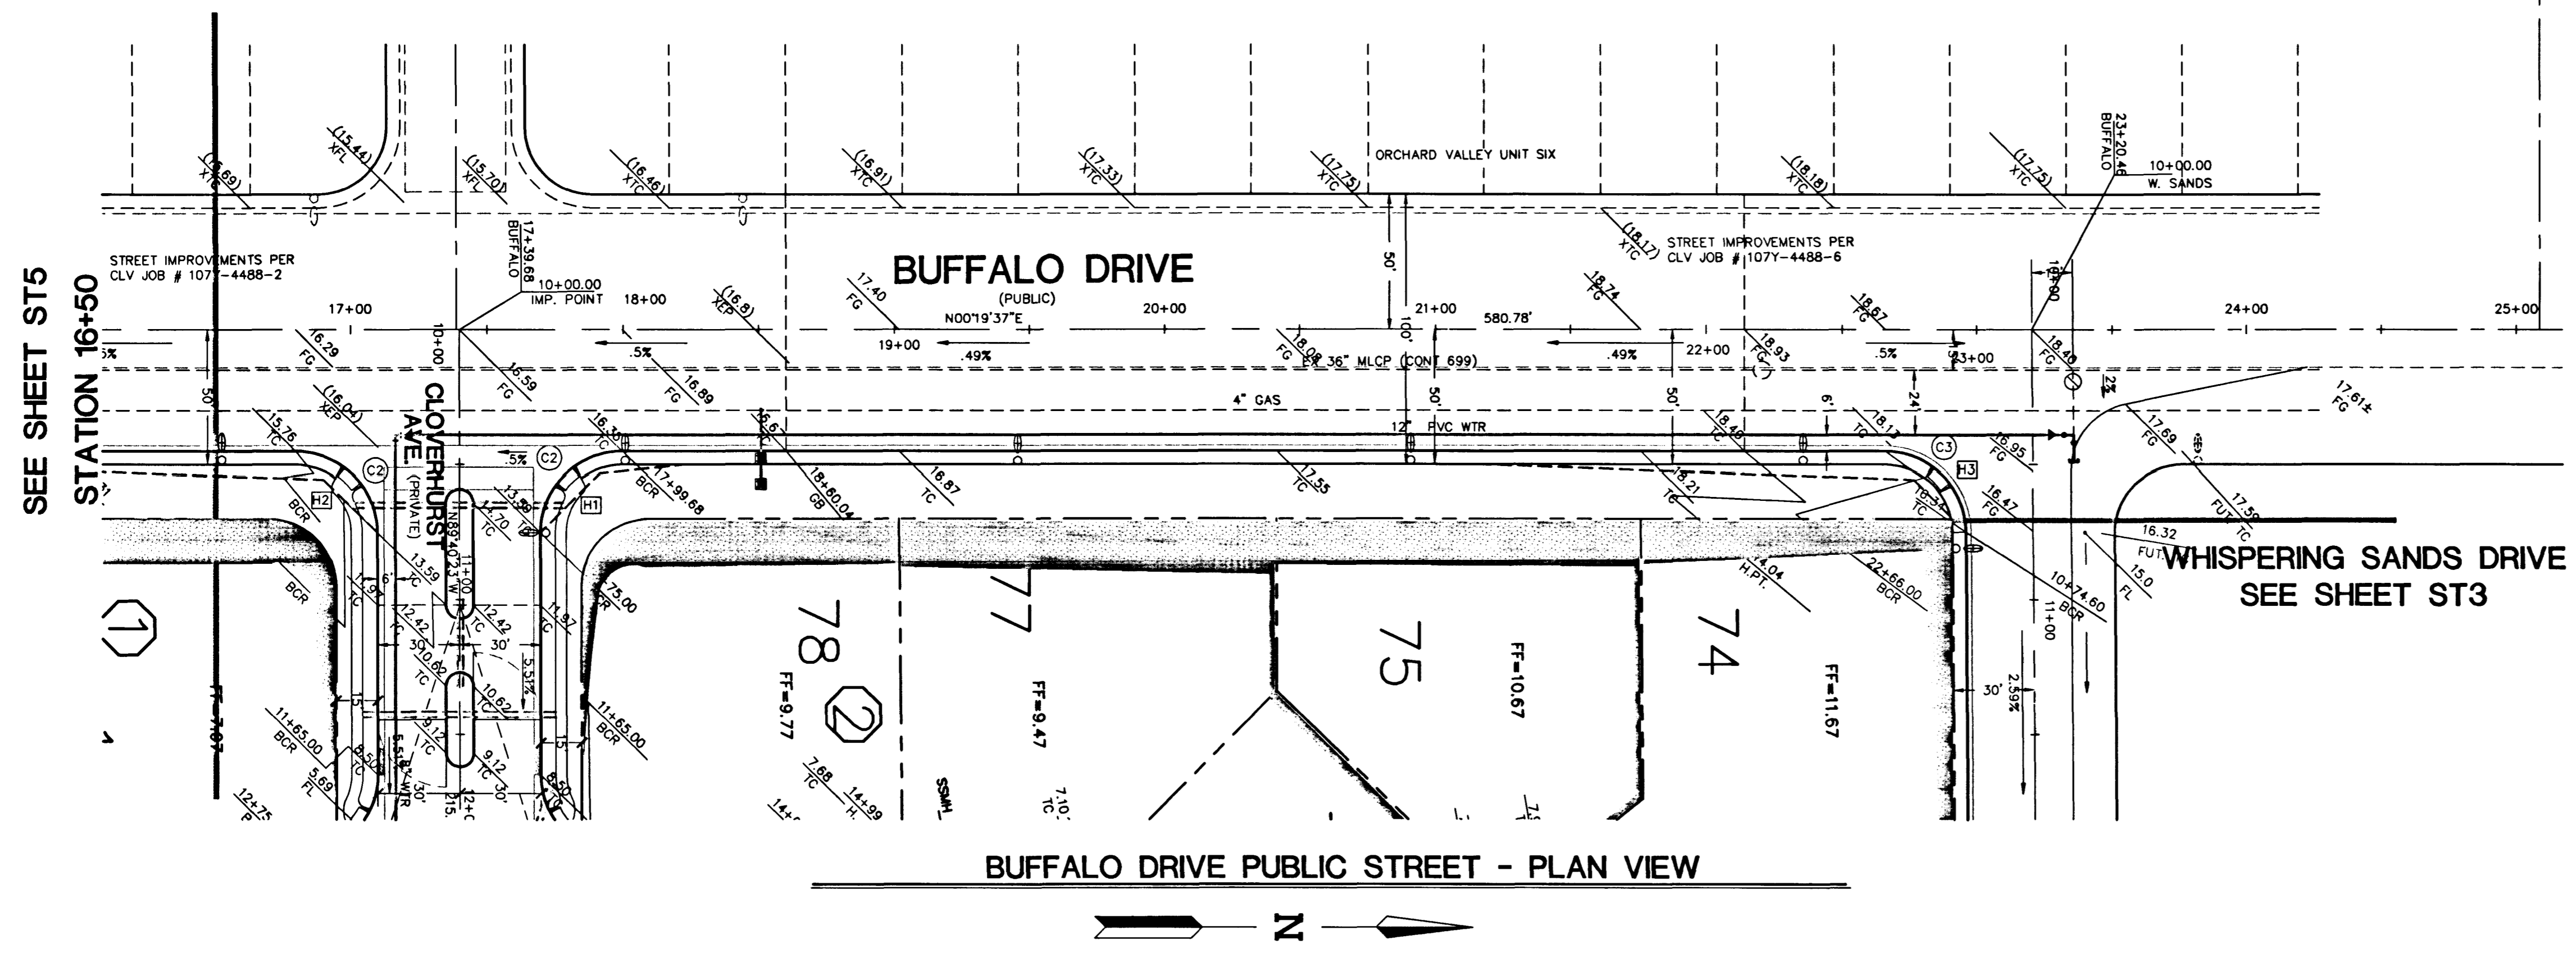

BUFFALO DRIVE PUBLIC STREET - PLAN VIEW

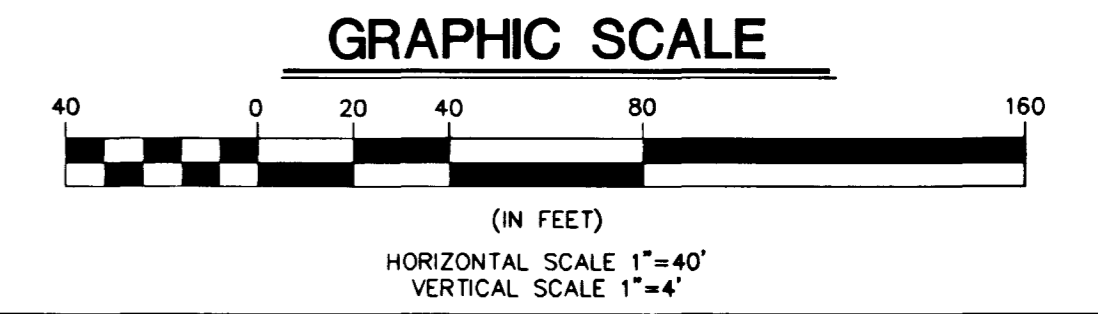

BASIS OF BEARINGS

THE BASIS OF BEARINGS FOR THIS MAP IS THE WEST LINE OF THE NORTHWEST QUARTER (NW 1/4) OF SECTION 15, TOWNSHIP 19 SOUTH, RANGE 50 EAST, M.D.M. WHICH BEARS NORTH 00°19'37" EAST AS SHOWN IN THE OFFICIAL PLAT OF ORCHARD VALLEY AT ELKHORN SPRINGS - UNIT 2 IN THE OFFICE OF THE CLARK COUNTY, NEVADA, RECORDER IN BOOK 81 OF PLATS ON PAGE 65.

BENCHMARK


CITY OF LAS VEGAS BENCHMARK No. 39 STATION 11V90-15M4 REBAR AND ALUMINUM CAP, RLS 1803, GRAND TETON AND TENAYA WAY. 728.1093 METERS (NAVD 88) 2388.805 FEET (NAVD 88)

SIDEWALK RAMP DATA

PER CLV STANDARD DWG NO. 235, CASE 1		
NO.	A	B
H1	4.5	21.5
H2	15	4.5
H3	4.5	12

BACK OF CURB CURVE DATA

No.	Radius	Length	Delta
C2	30.00'	47.12'	90°00'00"
C3	30.00'	46.91'	89°35'04"

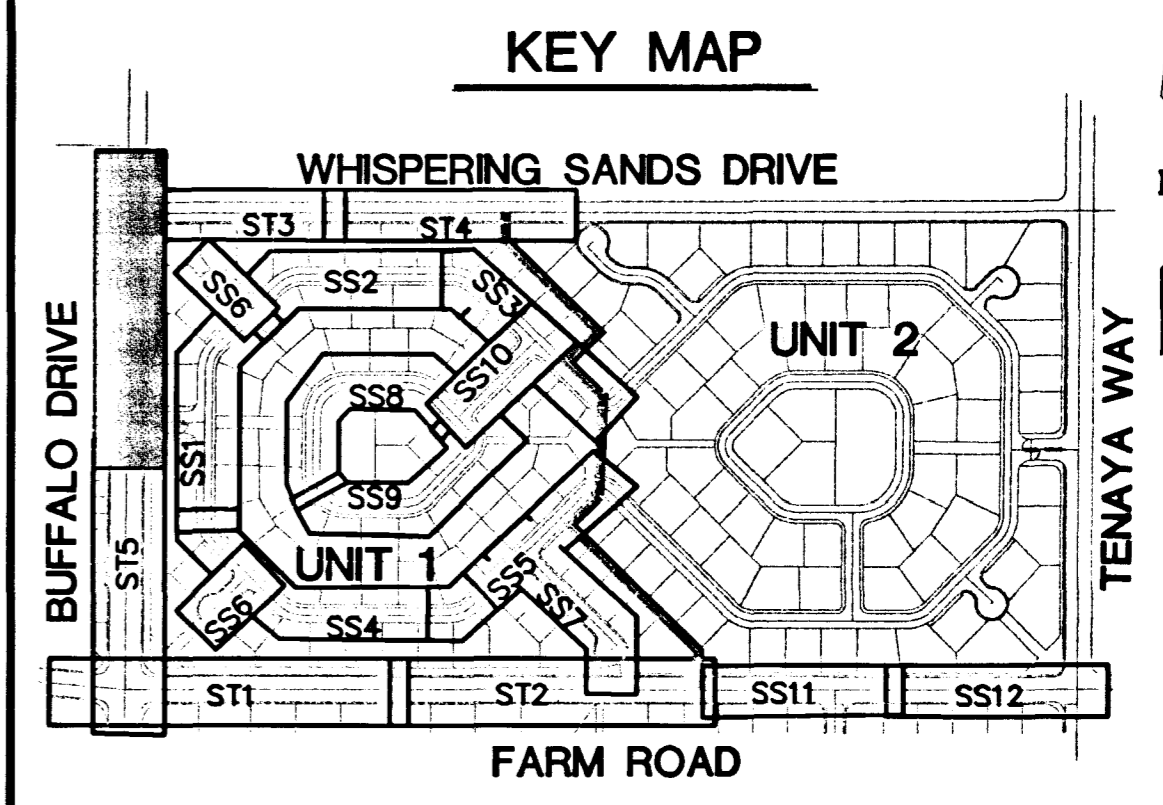

KEY MAP

NOTICE!

EXISTING UTILITIES ARE SHOWN ON PLANS FOR THE CONVENIENCE OF THE CONTRACTOR ONLY. THE CONTRACTOR IS RESPONSIBLE FOR THE PROTECTION OF ALL UTILITIES. THE ENGINEER BEARS NO RESPONSIBILITY FOR UTILITIES NOT SHOWN OR SHOWN INCORRECTLY.

AVOID CUTTING UNDERGROUND UTILITIES. IT'S COSTLY.

Call 813 BEFORE YOU DIG

1-800-227-2600
UNDERGROUND SERVICE (USA)

SPECTRUM DEVELOPMENT CO.
185 E. RENO, #B-7
LAS VEGAS, NEVADA 89119
(702) 734-2400

ENGINEERING COMPANY
50 So. Jones #202, Las Vegas, NV, 89107
Telephone: (702) 877-1500

ALPHA &

STREET PLAN AND PROFILE
BUFFALO DRIVE
STA 16+50 - 23+20.46

TENAYA FARMS UNIT 1

DRAWN BY: ET 7.16.99
DESIGNED BY: ET 7.16.99
CHECKED BY: [Signature]
PROJECT NO: 817701
SCALE: 1"=40'

NOTICE!
REGISTERED PROFESSIONAL ENGINEER
EDWARD F. TANNEY
CIVIL
No. 9903
7.30.99

SHEET **ST6**
23 OF 35 SHEETS
DRAWING NO. 1074-4618-1

