




BUFFALO DRIVE
SEE SHEET ST5

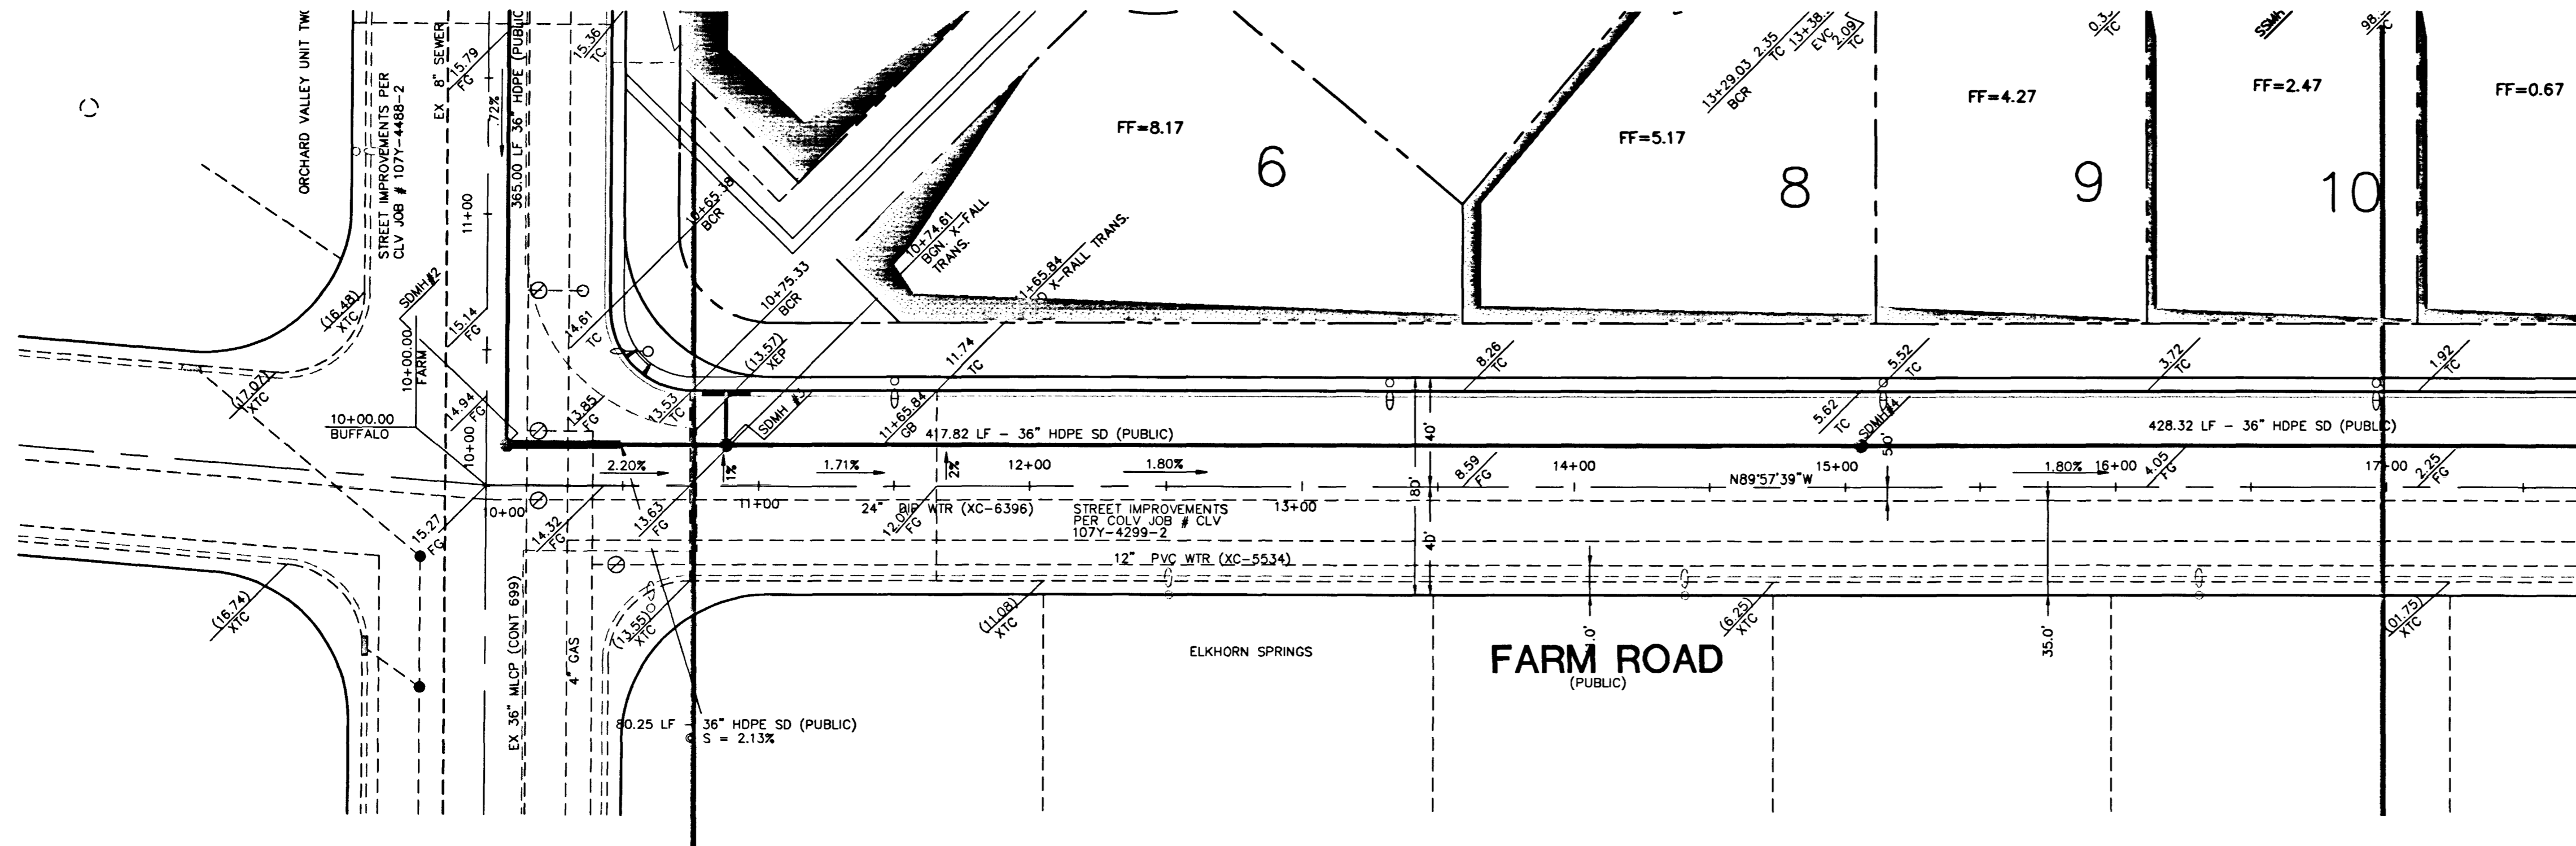

FARM ROAD PUBLIC STREET - PLAN VIEW

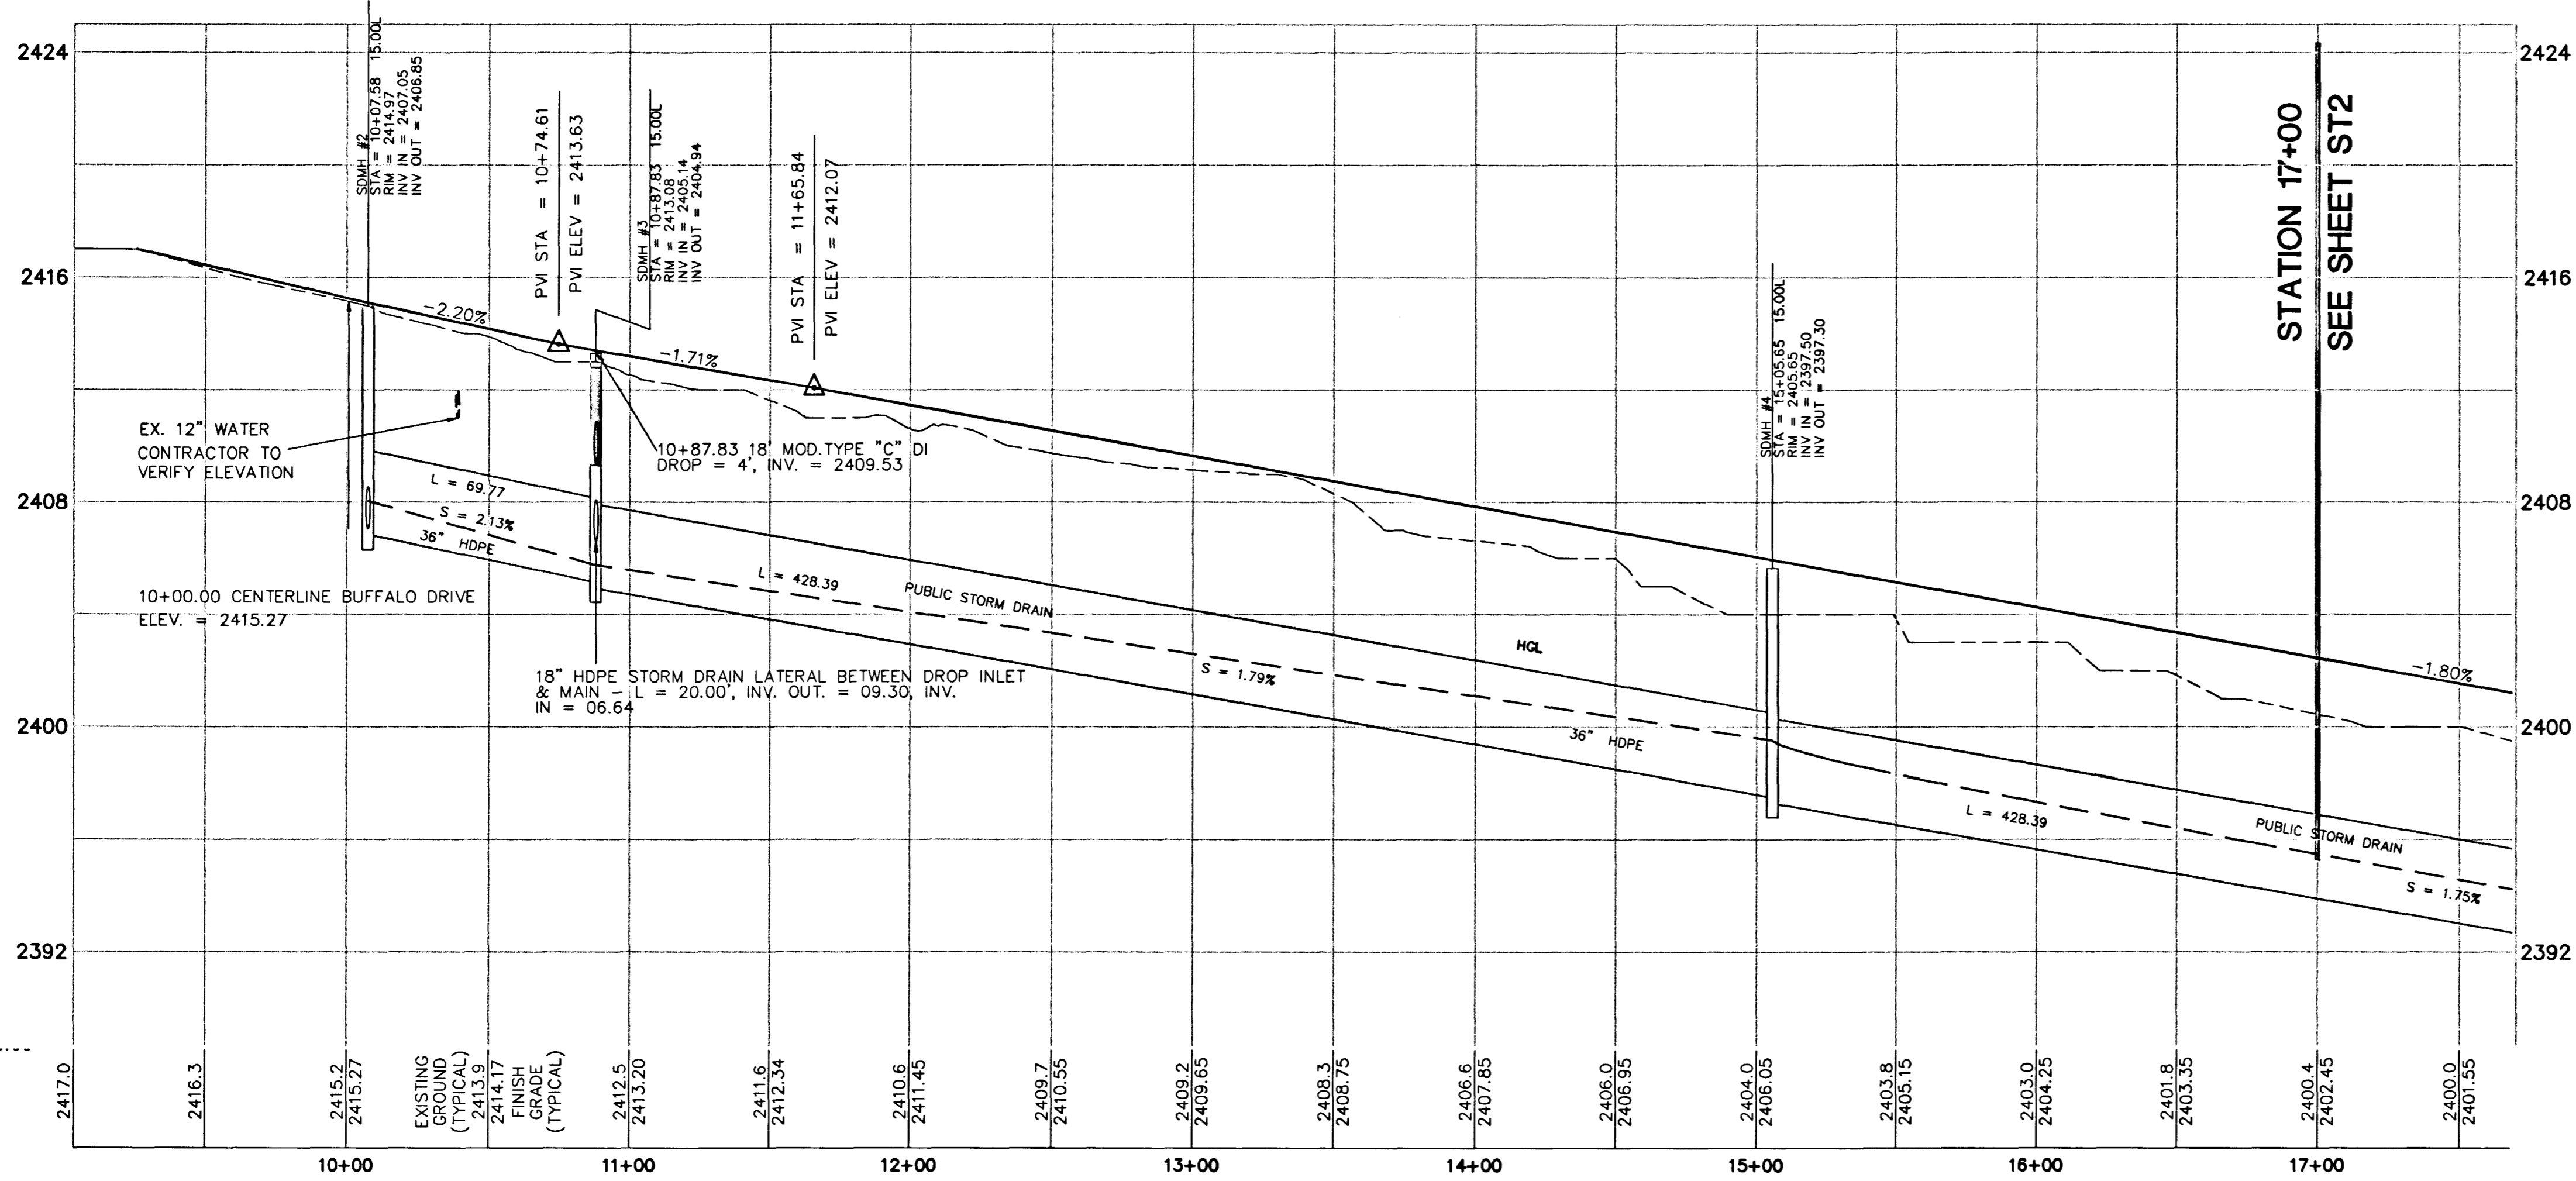

FARM ROAD PUBLIC STREET - PROFILE VIEW

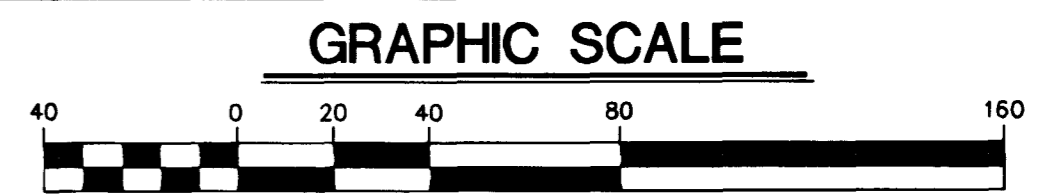


BASIS OF BEARINGS

THE BASIS OF BEARINGS FOR THIS MAP IS THE WEST LINE OF THE NORTHWEST QUARTER (NW 1/4) OF SECTION 15, TOWNSHIP 19 SOUTH, RANGE 60 EAST, M.D.M. WHICH BEARS NORTH 00°19'37" EAST AS SHOWN ON THE OFFICIAL PLAT OF ORCHARD VALLEY AT ELKHORN SPRINGS - UNIT 2 IN THE OFFICE OF THE CLARK COUNTY, NEVADA, RECORDER IN BOOK B1 OF PLATS ON PAGE 65.

BENCHMARK

CITY OF LAS VEGAS BENCHMARK No. 39 STATION 1LV90-15N4 REBAR AND ALUMINUM CAP, RLS 1803, GRAND TETON AND TENAYA WAY. 728.1093 METERS (NAVD 88) 728.1093 x (3937/1200) = 2388.805 FEET (NAVD 88)

STATION 17.00
SEE SHEET ST2

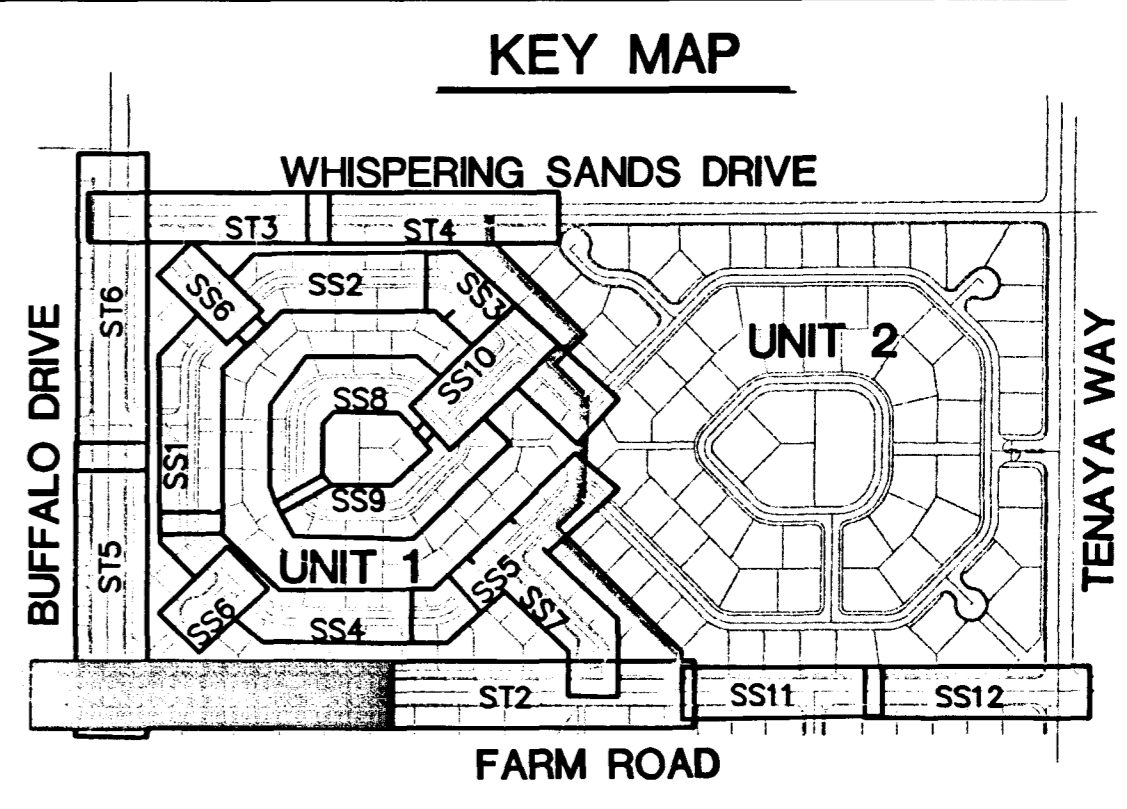

KEY MAP

SPECTRUM DEVELOPMENT CO.		ENGINEERING COMPANY	
185 E. RENO #9-7 LAS VEGAS, NEVADA 89119 (702) 734-2400		50 So. Jones #202 Las Vegas, NV 89107 Telephone: (702) 877-1300	
SEWER PLAN AND PROFILE FARM ROAD STA 10+00 TO 17+00		TENAYA FARMS UNIT 1	
DRAWN BY: ET	7.16.99	DESIGNED BY: ET	7.16.99
CHECKED BY:		PROJECT NO: 817701	SCALE: 1"=40'
		<p>NOTICE!</p> <p>EXISTING UTILITIES ARE SHOWN ON PLANS FOR THE CONVENIENCE OF THE CONTRACTOR ONLY. THE CONTRACTOR IS RESPONSIBLE FOR THE PROTECTION OF ALL UTILITIES. THE ENGINEER BEARS NO RESPONSIBILITY FOR UTILITIES NOT SHOWN OR SHOWN INCORRECTLY.</p> <p>Call Before You Dig</p> <p>1-800-227-2600 UNDERGROUND SERVICE (USA)</p>	
SHEET ST1 18 OF 35 SHEETS		DRAWING NO. 1074-4618-1	

FILE NAME: 817701IMP.DWG

