



**PINTO BLUFF STREET**

PLAN AND PROFILE  
SCALE  
HORIZ. 1" = 40'  
VERT. 1" = 4'

**NOTE :**  
ONE OR MORE SEGMENTS OF THE DOWNSTREAM SEWER SYSTEM(S) HAVE NOT BEEN COMPLETED AND/OR ACCEPTED BY THE CITY OF LAS VEGAS. ANY CONSTRUCTION DONE BY THIS PROJECT PRIOR TO THE COMPLETION AND ACCEPTANCE OF THE DOWN STREAM SEWER(S) SHALL BE DONE AT THE DEVELOPER'S RISK. THE CITY RESERVES THE RIGHT TO PREVENT PHYSICAL CONNECTION UNTIL THE DOWNSTREAM SEWER HAVE BEEN COMPLETED AND FOUND TO BE AVAILABLE FOR SERVICE.

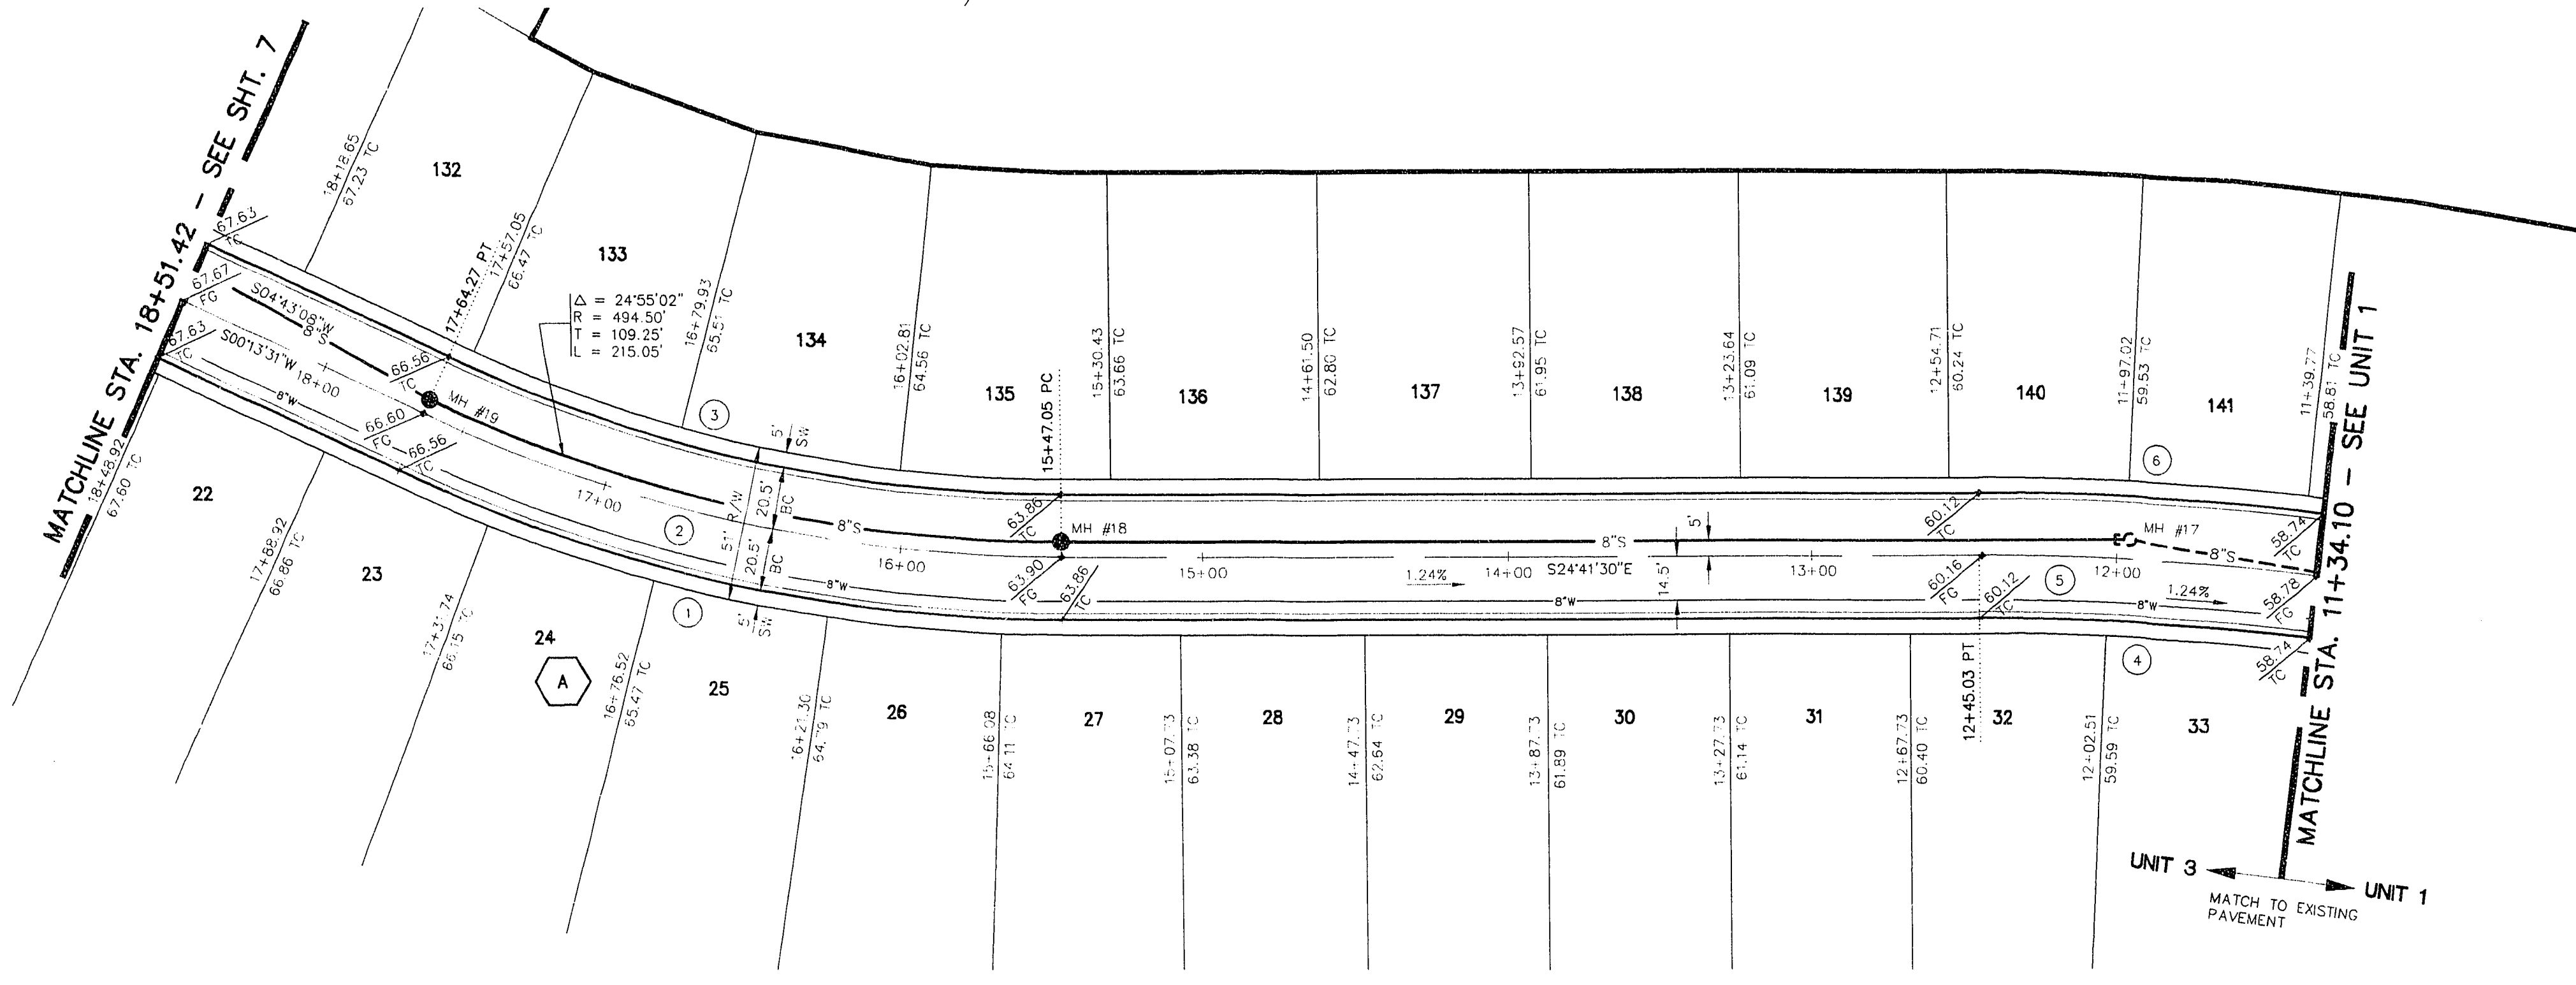


**PINTO BLUFF STREET**

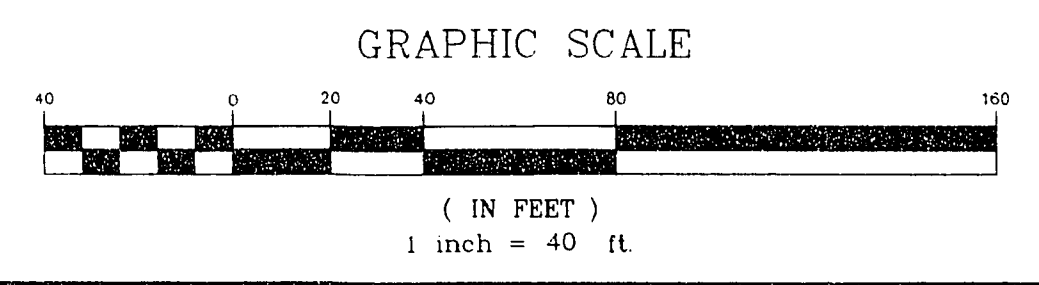

BACK OF CURB DATA TABLE

CURVE	DELTA	RADIUS	LENGTH	TANGENT
1	24°55'02"	520.00'	226.14'	114.89'
2	24°55'02"	499.50'	217.23'	110.36'
3	24°55'02"	479.00'	208.31'	105.83'
4	07°03'29"	880.00'	106.40'	54.27'
5	07°03'29"	900.50'	110.83'	55.53'
6	07°03'29"	921.00'	113.45'	56.80'

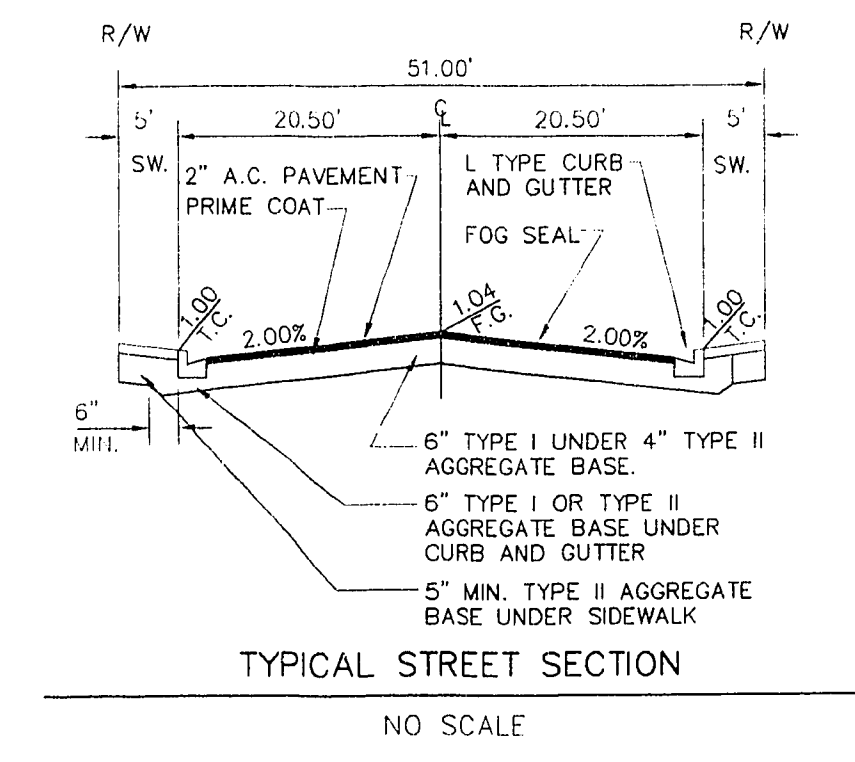

NO.	DESCRIPTION	DATE	APPRO.

**PENTACORE**  
CIVIL ENGINEERING • LAND SURVEYING • PLANNING  
CONSULTING  
8763 WEST CHARLESTON BOULEVARD  
LAS VEGAS, NEVADA 89102 (702)258-0115

RHODES HOMES  
THE MEADOWS AT ELKHORN SPRINGS - UNIT 3  
PINTO BLUFF STREET  
STREET PLAN AND PROFILE

11-29-91

107Y-4457-3

D:\0168\0030\UNIT-3\PP1\PP6 Tue Aug 27 15:11:25 1996 From the computer of M.S.G.  
PP6.DWG