

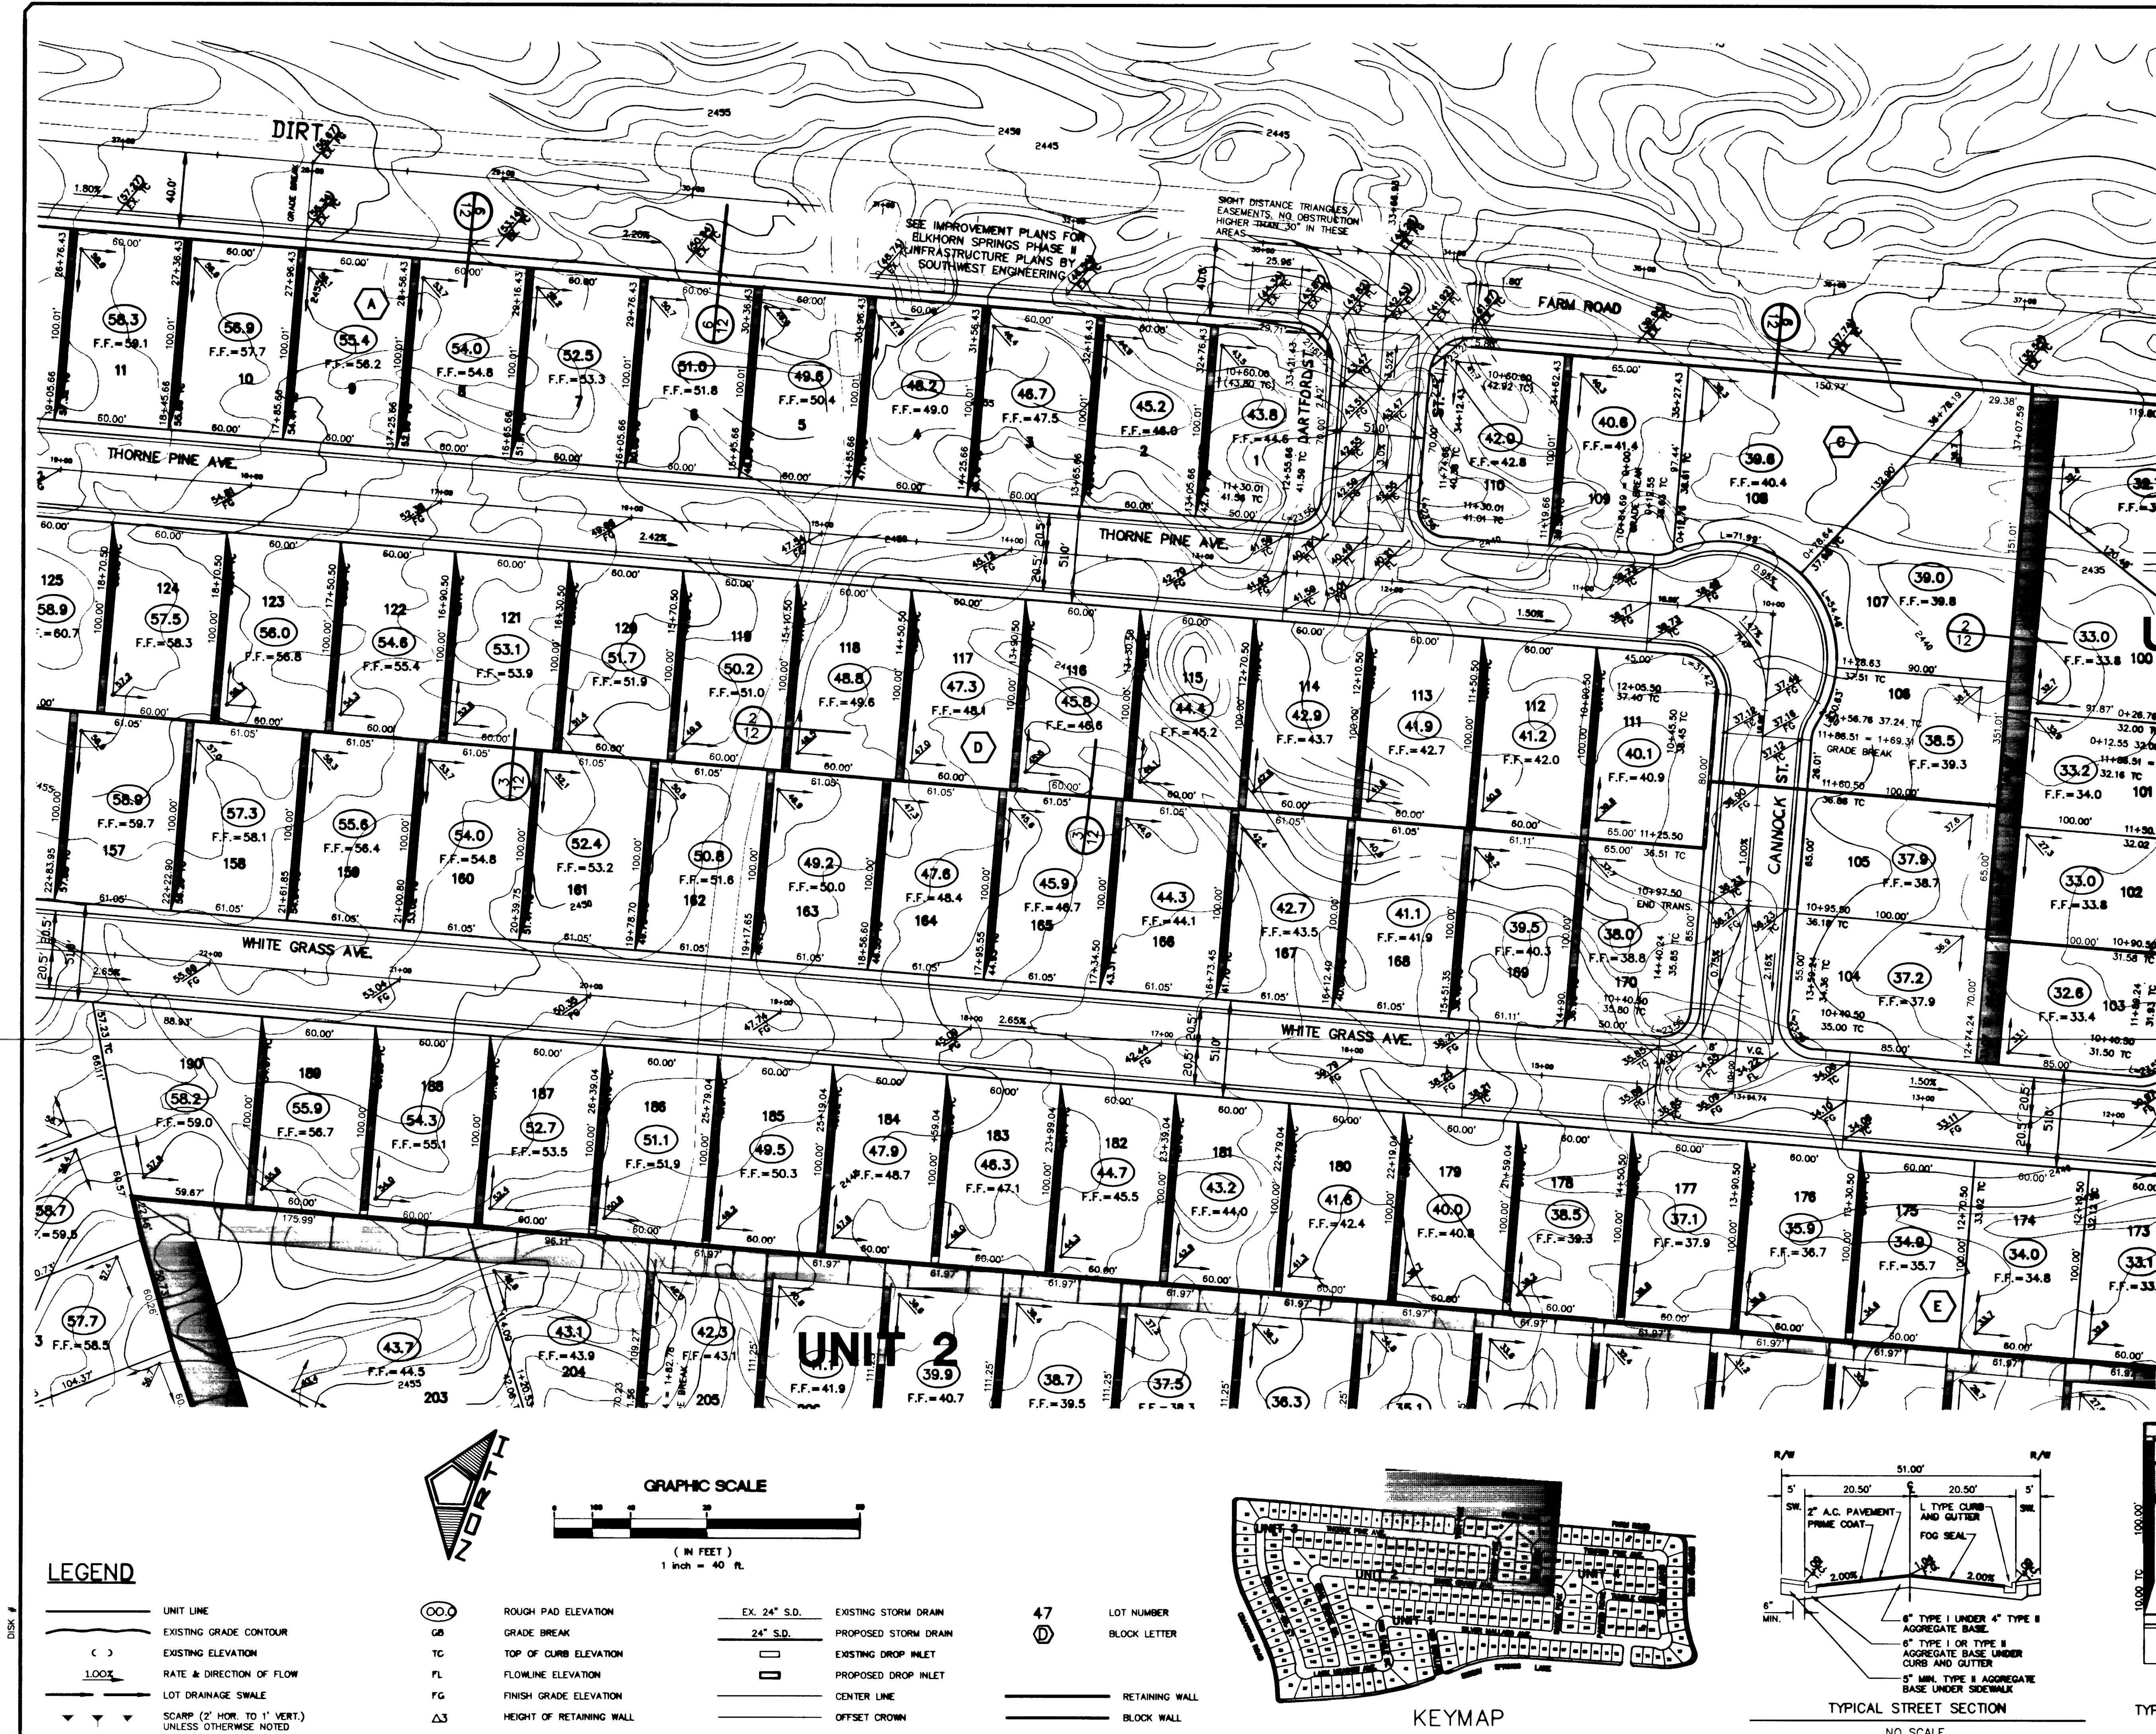


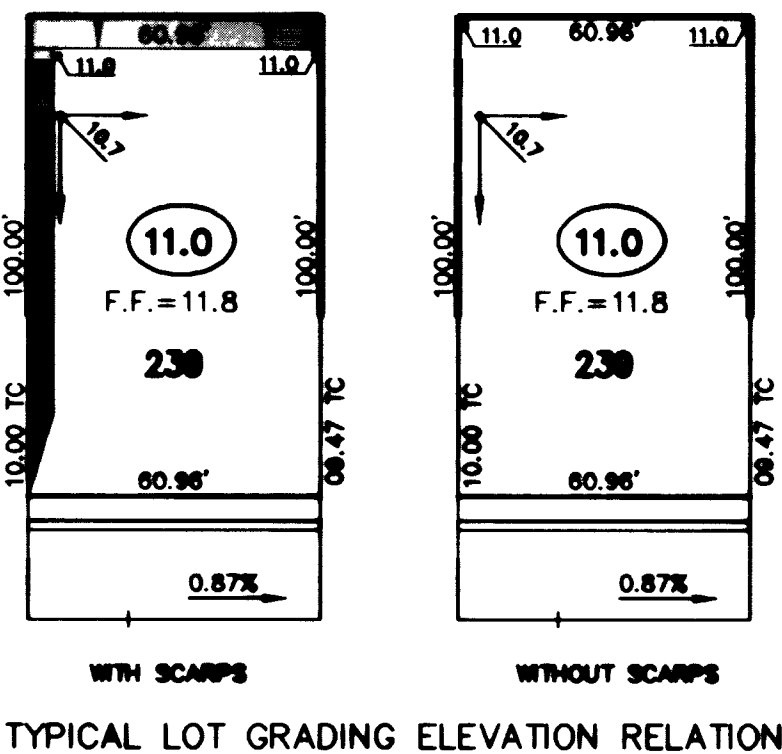

UNIT 1

UNIT 2

BLOCK WALLS WILL BE PROVIDED AT ALL REAR AND SIDE LOT LINES EXACT LOCATION AND DIM. OF SIDE YARD WALLS WILL BE DETERMINED AT TIME OF PLOT PLAN SUBMITTALS.

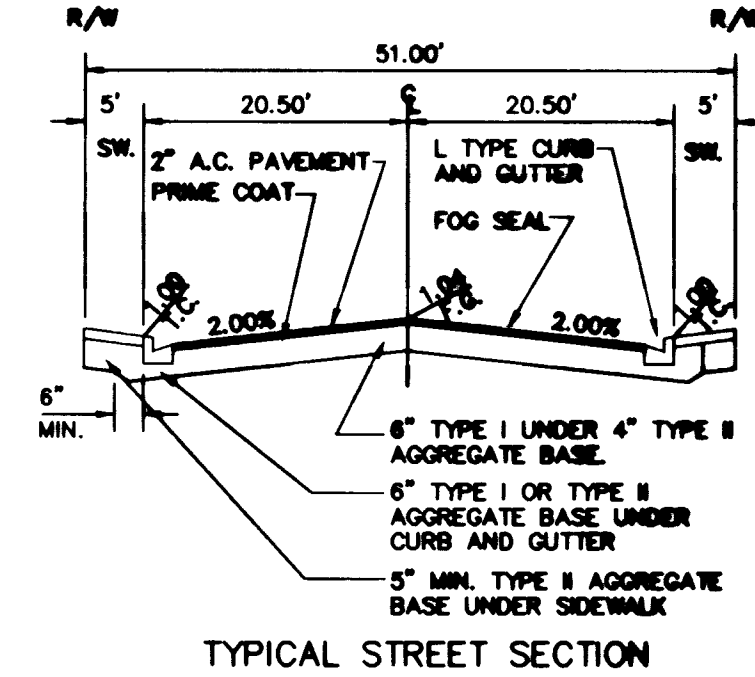

APPROVAL NOTE
I CERTIFY THIS GRADING PLAN IS IN CONFORMANCE WITH THE APPROVED DRAINAGE STUDY FOR THIS PROJECT ON FILE AT THE CITY OF LAS VEGAS.

PENTACORE
CIVIL ENGINEERING - LAND SURVEYING - PLANNING
CONSTRUCTION MANAGEMENT - ADA CONSULTING
675 WEST HARRISON BOULEVARD, SUITE 200
LAS VEGAS, NEVADA 89102 (702) 258-0115

RHODES HOMES
THE MEADOWS AT ELKHORN SPRINGS - UNIT 3
GRADING PLAN 2

SHEET **11** OF 12
107Y-4457-3

DATE: 08/27/96
DRAWN BY: [Signature]
CHECKED BY: [Signature]
JOB NO.: 0168-0080
SCALE: 1" = 40'



SETNAE



TOPICAL LIST CHANGING DAILY. SEE LISTING PAGE 100.

WFO 100-21-4

UNIT 1

PERSONAL NOTE

I CAN'T TELL YOU HOW MUCH I ENJOYED THIS TRIP. IT WAS A GREAT EXPERIENCE AND I GOT TO SEE SOME OF THE MOST BEAUTIFUL SCENERY I HAVE EVER SEEN. I WILL BE BACK SOON.

PENTACORP

bioactive study

AT-101-2