


CANNOCK ST.


PLAN AND PROFILE
SCALE
HORIZ. 1" = 40'
VERT. 1" = 4'

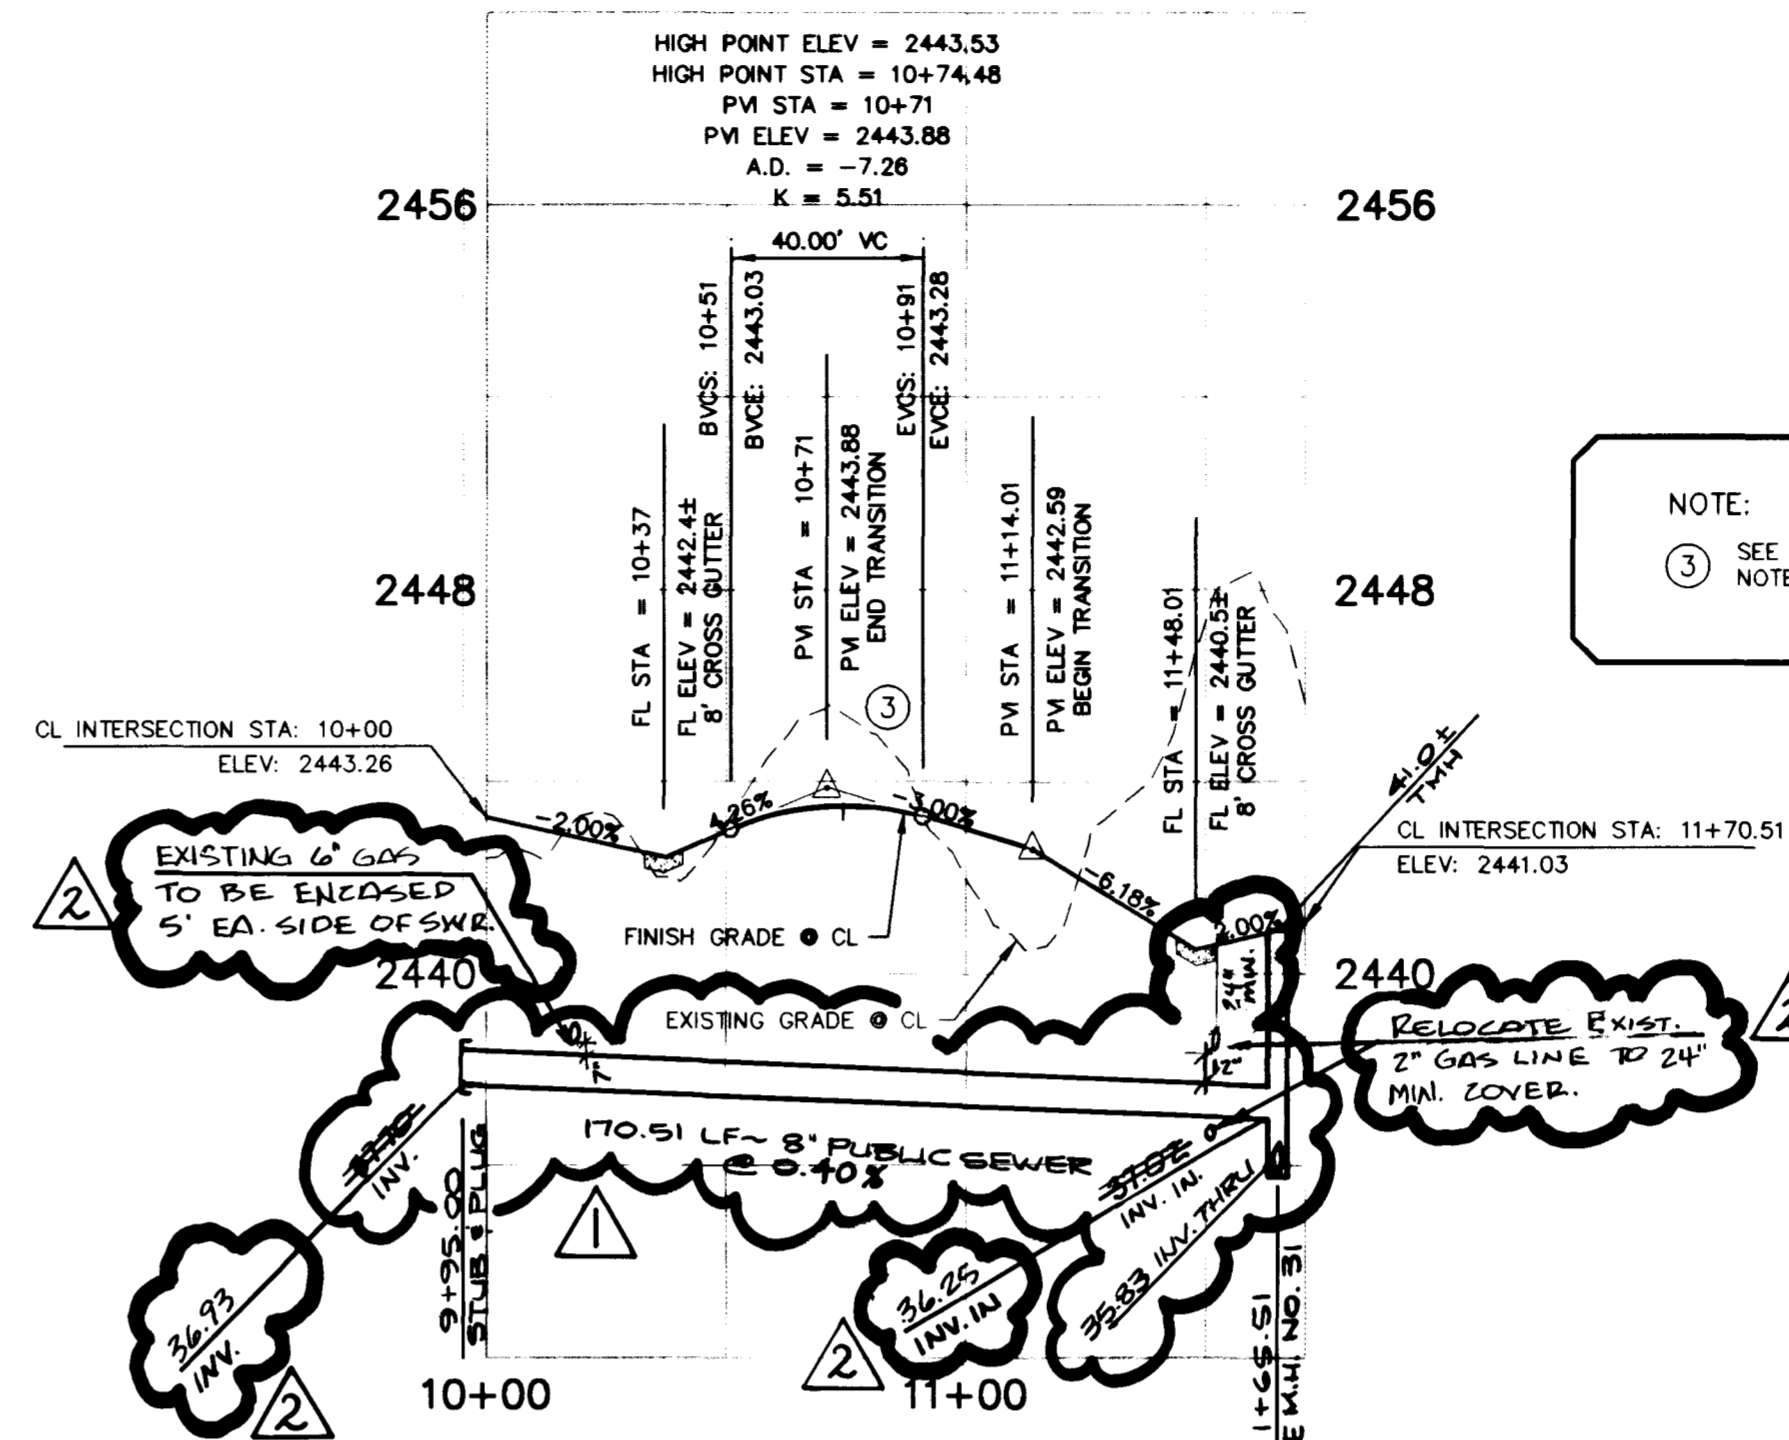

DARTFORD ST.


PLAN AND PROFILE
SCALE
HORIZ. 1" = 40'
VERT. 1" = 4'

NOTE:
③ SEE "DEVIATIONS FROM STANDARDS"
NOTE 2, SHEET 2 OF 10

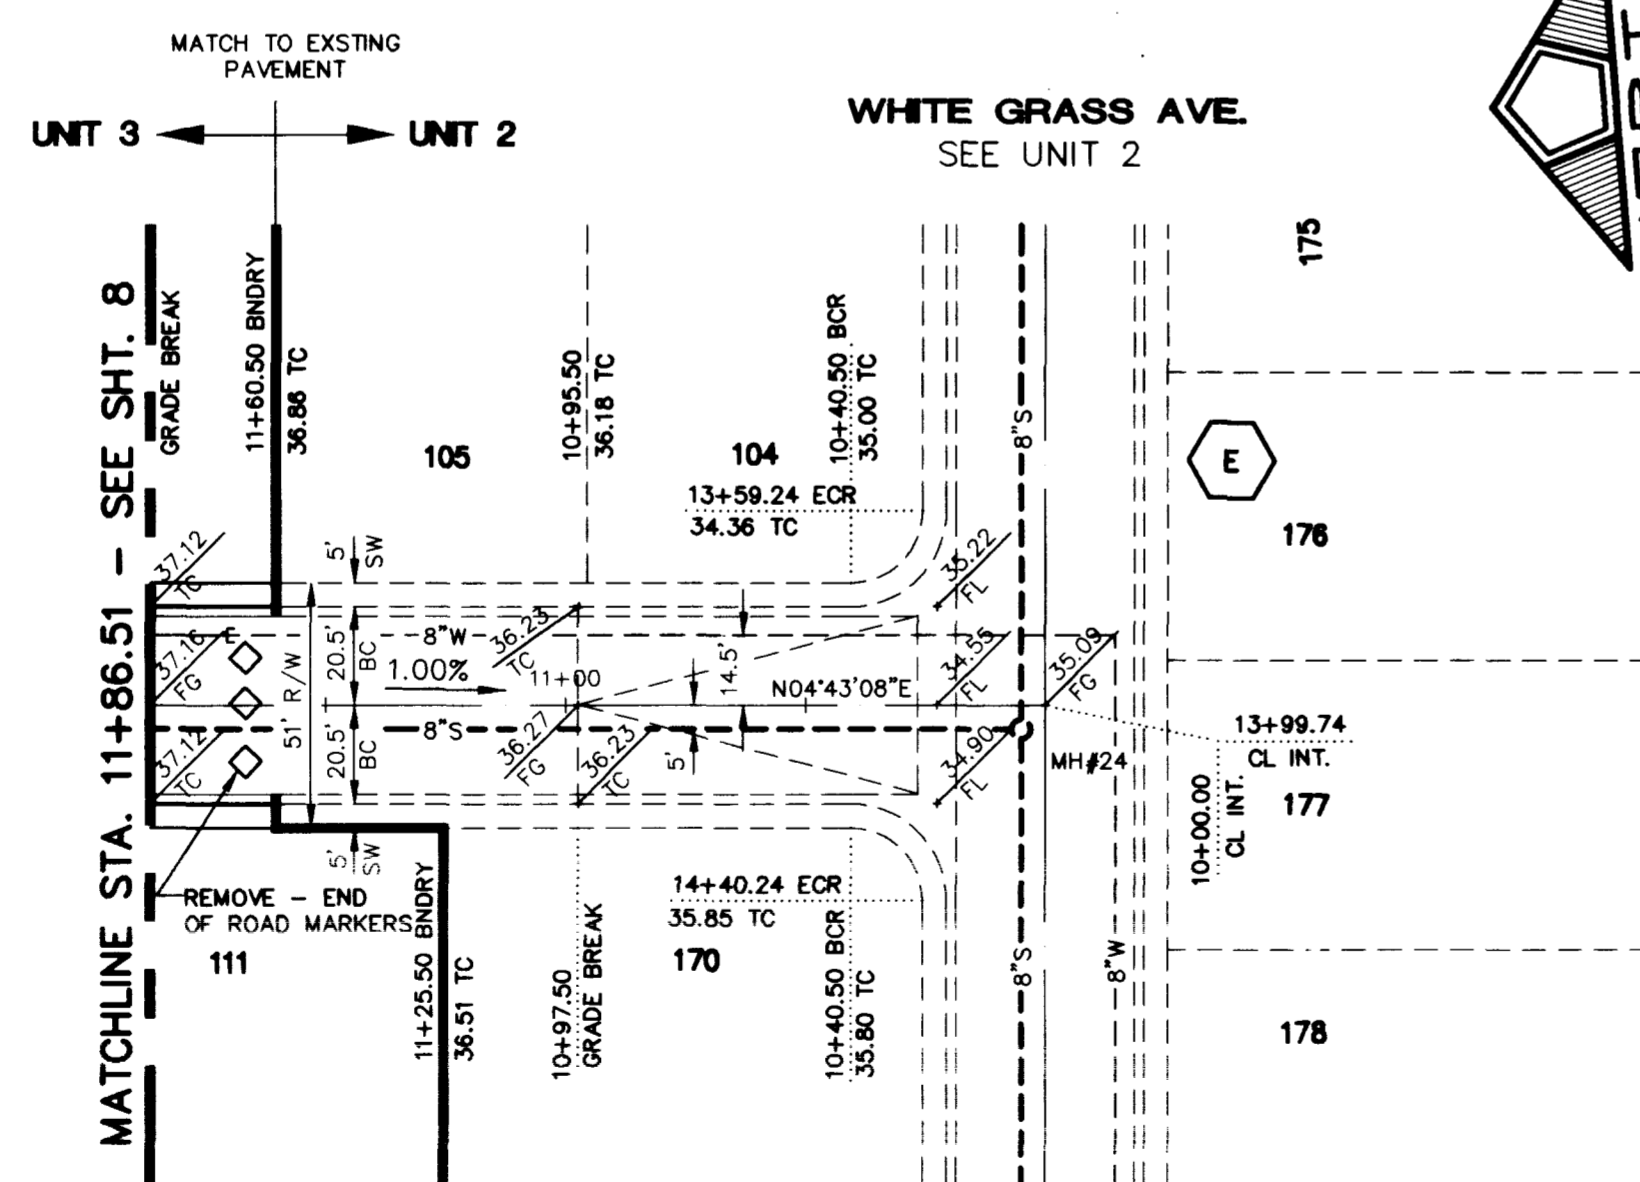


CANNOCK ST.

GRAPHIC SCALE
(IN FEET)
1 inch = 40 ft

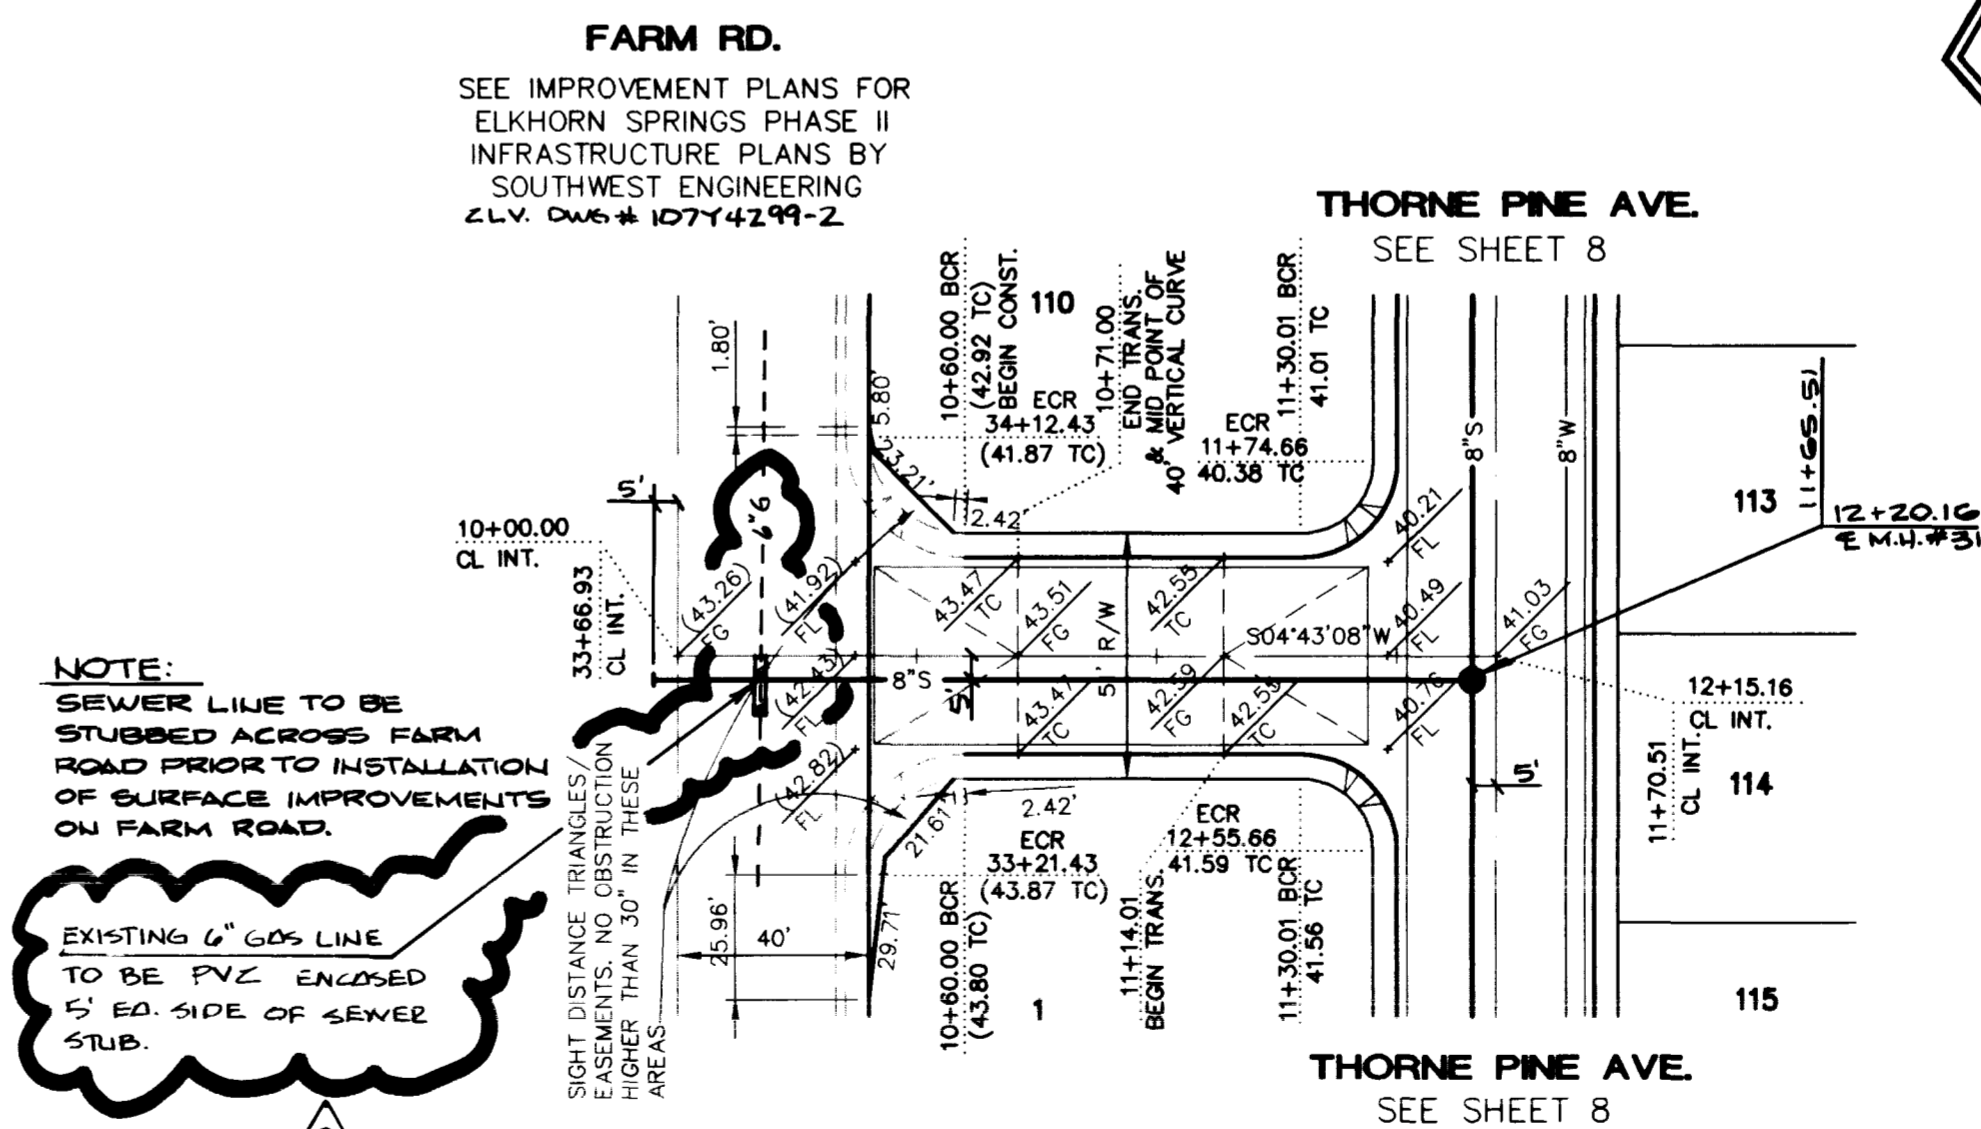


DARTFORD ST.

GRAPHIC SCALE
(IN FEET)
1 inch = 40 ft

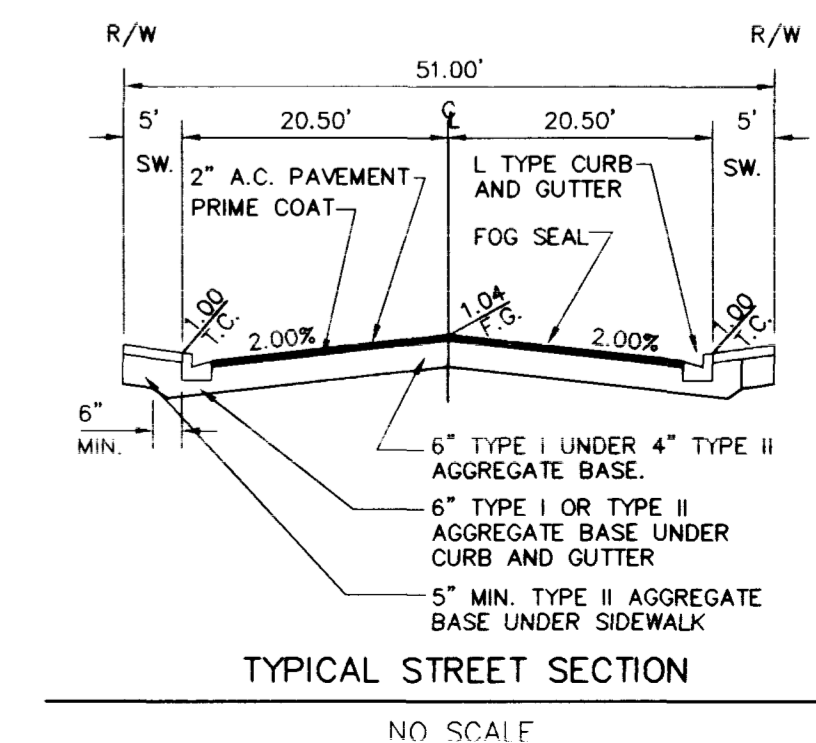

TYPICAL STREET SECTION
NO SCALE

REVISION	DATE	BY
1	11/29/99	...
2

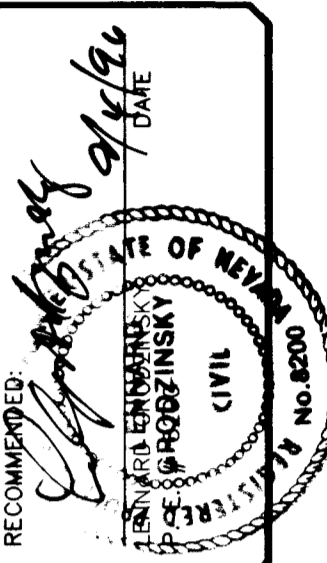

DATE	1/18/98
DRAWN BY	FC
CHECKED BY	...
JOB NO.	0168.090
SCALE	1" = 40'

PENTACORE
CIVIL ENGINEERING • LAND SURVEYING • PLANNING
CONSTRUCTION MANAGEMENT • ADA CONSULTING
6783 WEST CHARLESTON BOULEVARD
LAS VEGAS, NEVADA 89102 (702)258-0115

RHODES HOMES
THE MEADOWS AT ELKHORN SPRINGS - UNIT 3
CANNOCK ST. AND DARTFORD ST.
STREET PLAN AND PROFILE


5289

11-29-99


107Y-4457-3




CANNOCK ST.
PLAN AND PROFILE
SCALE: 1" = 7'

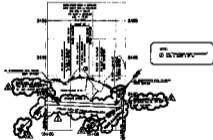

DARTFORD ST.
PLAN AND PROFILE
SCALE: 1" = 7'

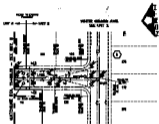

CANNOCK ST.
GRAPHIC SCALE
1" = 10' 0"

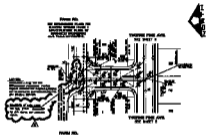

DARTFORD ST.
GRAPHIC SCALE
1" = 10' 0"



DATE	BY	CHECKED	DATE
PENTACORE ENGINEERING, INC. 11000 W. 11TH AVENUE, SUITE 100 DENVER, CO 80233			
REVIEW CHECKED THE DRAWING BY CLARENCE SPANARD - SHEET 2 CANNOCK ST. AND DARTFORD ST.			
11-27-99			

NOT TO SCALE. SEE PLAN FOR DIMENSIONS. THIS IS A PRELIMINARY DRAWING.