

Avoid cutting underground utility lines. It's costly.
Call before you Dig.
 1-800-227-2600
 UNDERGROUND SERVICE ALERT (USA)



PUBLIC STORM DRAIN AND SEWER EASEMENTS SHOWN HEREON WILL BE DEDICATED WITH THE VISTAS AT SUMMERLIN VILLAGE 20 UNIT NO. 1 FINAL MAP BY G.C. WALLACE, INC.



BENCHMARK			
BM #	DESC.	NAVD 88 DATUM (FEET)	NAVD 88 DATUM (METERS)
QLV09 34SSE6	NOOT BRASS CAP, 50 FEET NORTH OF STATION 787+19.42 OF CHARLESTON BOULEVARD.	3209.81	978.351

NOTE
 THIS SET OF DRAWINGS IS BASED UPON NAVD 88 DATUM. PREVIOUS DRAWINGS MAY BE BASED ON OTHER DATUM. CARE SHOULD BE OBSERVED WHEN UTILIZING THIS SET OF DRAWINGS.

BASIS OF BEARINGS
 NORTH 89°45'05" EAST BEING THE SOUTH LINE OF THE SOUTHWEST QUARTER (SW 1/4) OF SECTION 35, TOWNSHIP 20 SOUTH, RANGE 59 EAST, M.D.M., AS SHOWN BY MAP ON FILE IN FILE 91, PAGE 28 OF PARCEL MAPS IN THE CLARK COUNTY RECORDER'S OFFICE, CLARK COUNTY, NEVADA

PARK PASSAGEWAY (PRIVATE)

SCALE: HORIZ. 1" = 20'
 VERT. 1" = 5'

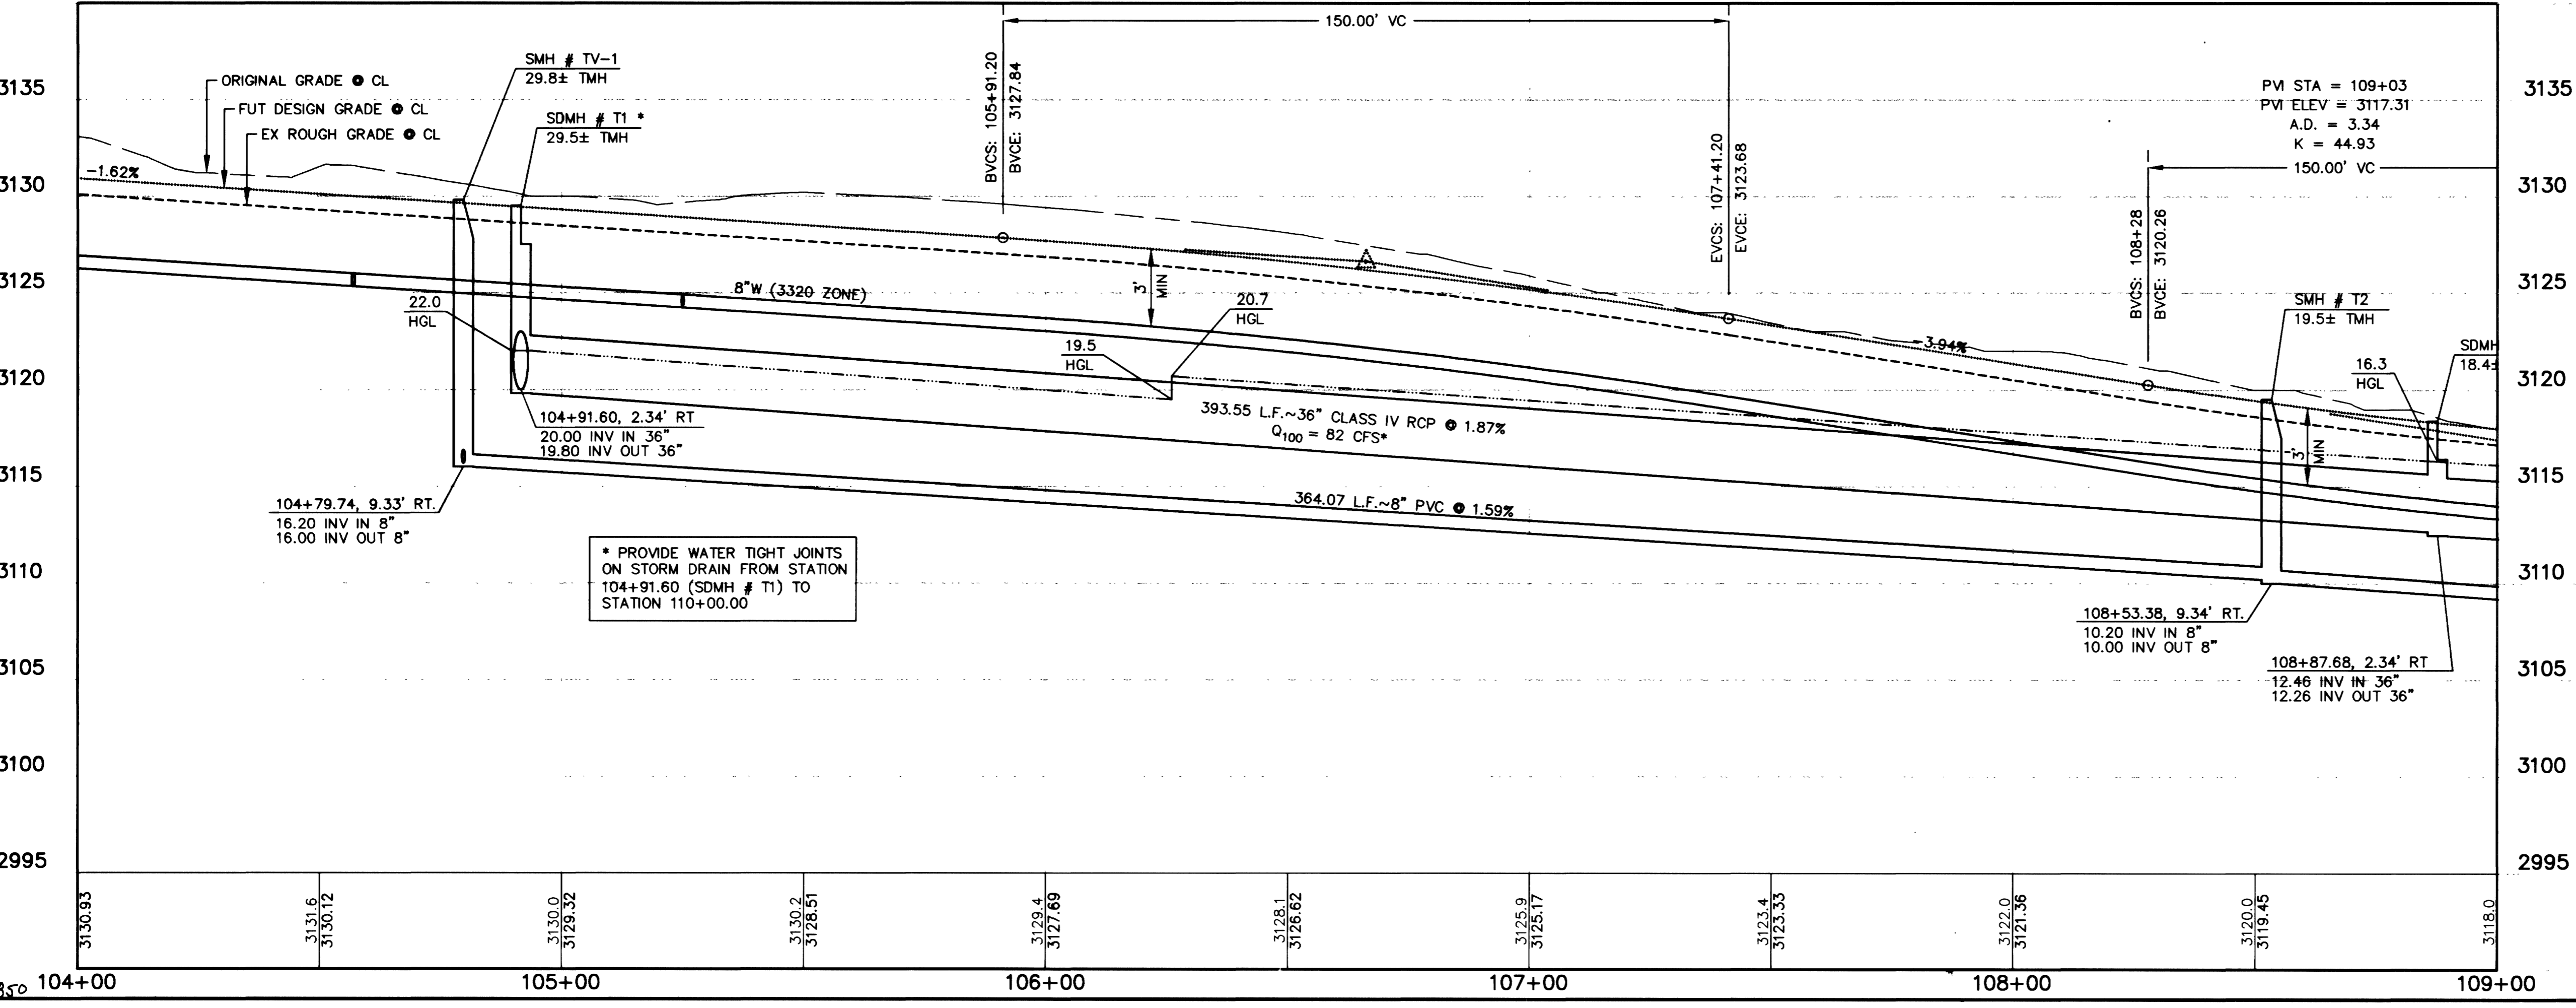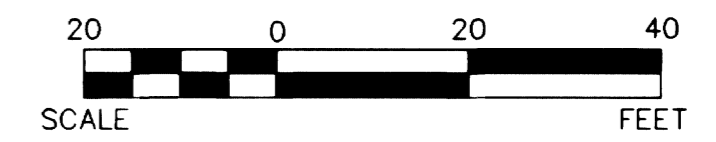

SEE SHEET 2 FOR INDEX AND CONSTRUCTION NOTES

APPROVAL:
Nass Gallo
 LAS VEGAS VALLEY WATER DISTRICT
 DATE: 1/31/02

DESIGN: JJJ	DATE: 11/05/01
DRAWN: JJJ	REV: DATE
CHECK: BAH	DESCRIPTION
ISSUE DATE:	
ISSUE EDITOR:	
PLOT DATE: 01-29-02	
PLOT TIME: 11:05:43	

JOB NO. 62020221

G.C. WALLACE, INC.
 Engineering/Architecture
 1555 SOUTH RAINBOW BLVD., 4TH FLOOR, LAS VEGAS, NEVADA 89146
 TELEPHONE: (702) 804-2000 • FAX: (702) 804-2299
 F:\V20\Units\Draws\V201\030.dwg

SUMMERLIN
 VILLAGE 20 - UNIT 1 IMPROVEMENTS
 PARK PASSAGEWAY PLAN AND PROFILE
 STA 104+00 TO 109+00