

Sheet Notes:

- 1 WATER FOUNTAIN - MOST DEPENDABLE FOUNTAINS MODEL NO. 450 (COLOR TO BE SELECTED BY OWNER).
- 2 SLOPE CONCRETE FLOOR TO PROVIDE PROPER DRAINAGE.
- 3 1/4" THICK STEEL PADLOCK TAB, ALIGN WITH TAB ON GATE. ANCHOR TO WALL IN TWO PLACES WITH 1/2" DIA. EXPANSION ANCHOR. MOUNT 4'-0" AFF. (TYP. OF 4, 1 @ EA. GATE)
- 4 HAND DRYER - FOR INFORMATION REFERENCE SHEET A1 - TOILET ROOM ACCESSORIES. (TYP. OF 2)
- 5 CMU HEADER ABOVE

General Notes:

- 1. THE CONTRACTOR SHALL VERIFY AND BE RESPONSIBLE FOR ALL DIMENSIONS AT THE SITE AND SHALL NOTIFY THE ARCHITECT OF ANY DISCREPANCIES BETWEEN ACTUAL CONDITIONS AND INFORMATION SHOWN ON THE DRAWINGS BEFORE PROCEEDING WITH THE WORK.
- 2. THE CONTRACTOR SHALL IMMEDIATELY NOTIFY THE ARCHITECT OF ANY CONDITION WHICH IN HIS OPINION MIGHT ENDANGER THE STABILITY OF THE STRUCTURE OR CAUSE DISTRESS TO THE STRUCTURE.
- 3. ALL WORK SHALL CONFORM TO THE MINIMUM STANDARDS OF THE 1994 UNIFORM BUILDING CODE (UBC) AND SUCH OTHER REGULATING AGENCIES EXERCISING AUTHORITY OVER ANY PORTION OF THE WORK.
- 4. SPECIFIC NOTES AND DETAILS SHALL TAKE PRECEDENCE OVER GENERAL NOTES AND DETAILS. TYPICAL DETAILS AND SECTIONS SHALL APPLY WHERE SPECIFIC DETAILS ARE NOT SHOWN, AND WHERE DETAILS OF DESIGN ARE NOT PROVIDED, THE CONSTRUCTION SHALL BE AS SHOWN FOR SIMILAR WORK.
- 5. THE CONTRACTOR SHALL SUPERVISE AND DIRECT HIS WORK AND HE SHALL BE SOLELY RESPONSIBLE FOR ALL CONSTRUCTION MEANS, METHODS, TECHNIQUES, SEQUENCES, AND PROCEDURES. THE CONTRACTOR SHALL ADEQUATELY BRACE AND/OR SHORE ALL STRUCTURAL COMPONENTS OR ELEMENTS AND ALL BUILDING PARTS DURING CONSTRUCTION TO PREVENT COLLAPSE, BUCKLING, OR UNDESIRABLE MOVEMENT.
- 6. THE CONTRACTOR AND ALL SUB-CONTRACTORS SHALL VERIFY ALL DIMENSIONS AND CONDITIONS AT THE SITE PRIOR TO STARTING THEIR WORK.
- 7. WHERE WORK OF ONE TRADE AFFECTS WORK OF A SUBSEQUENT TRADE, COMMENCING WORK BY THE SUBSEQUENT TRADE INDICATES ACCEPTANCE OF CONDITIONS AND SURFACES.
- 8. PATCH AND REPAIR ANY DAMAGE TO EXISTING WORK DUE TO CONSTRUCTION OR OTHERWISE TO MAKE A SMOOTH TRANSITION BETWEEN NEW AND EXISTING WORK.
- 9. THE CONTRACTOR IS TO TAKE SPECIAL CAUTION IN REMAINING CLEAR OF UTILITY EASEMENTS AND OBJECTS DURING CONSTRUCTION. THE CALL BEFORE YOU DIG NUMBER IS 1-800-221-2600.


Room Legend

Rm. No.	Room Name
101	Womens
102	Plumbing Chase
103	Mens
104	Park Storage

Wall Legend

NOTE: INTERIOR FACE OF MASONRY UNITS TO BE SMOOTH FACE AND EXTERIOR FACE TO BE SPLIT FACE (TYP.) UNO.
- REFERENCE BUILDING SECTIONS AND ELEVATIONS, FOR ADDITIONAL INFORMATION.

- 1 8" X 8" X 16" MASONRY UNITS (SPLIT FACE) W/ RUNNING BOND - TOOLED CONCAVE JOINT - SEALED. MANUFACTURED BY ORCO. COLOR TO BE ORCO: WHEAT
- 2 8" X 8" X 16" MASONRY UNITS (SMOOTH FACE) W/ RUNNING BOND - TOOLED CONCAVE JOINT - SEALED. MANUFACTURED BY ORCO. COLOR TO BE ORCO: WHEAT
- 3 16" X 8" X 16" SPLIT FACE COLUMN MASONRY UNITS - TOOLED CONCAVE JOINT - SEALED. MANUFACTURED BY ORCO. COLOR TO BE ORCO: WHEAT

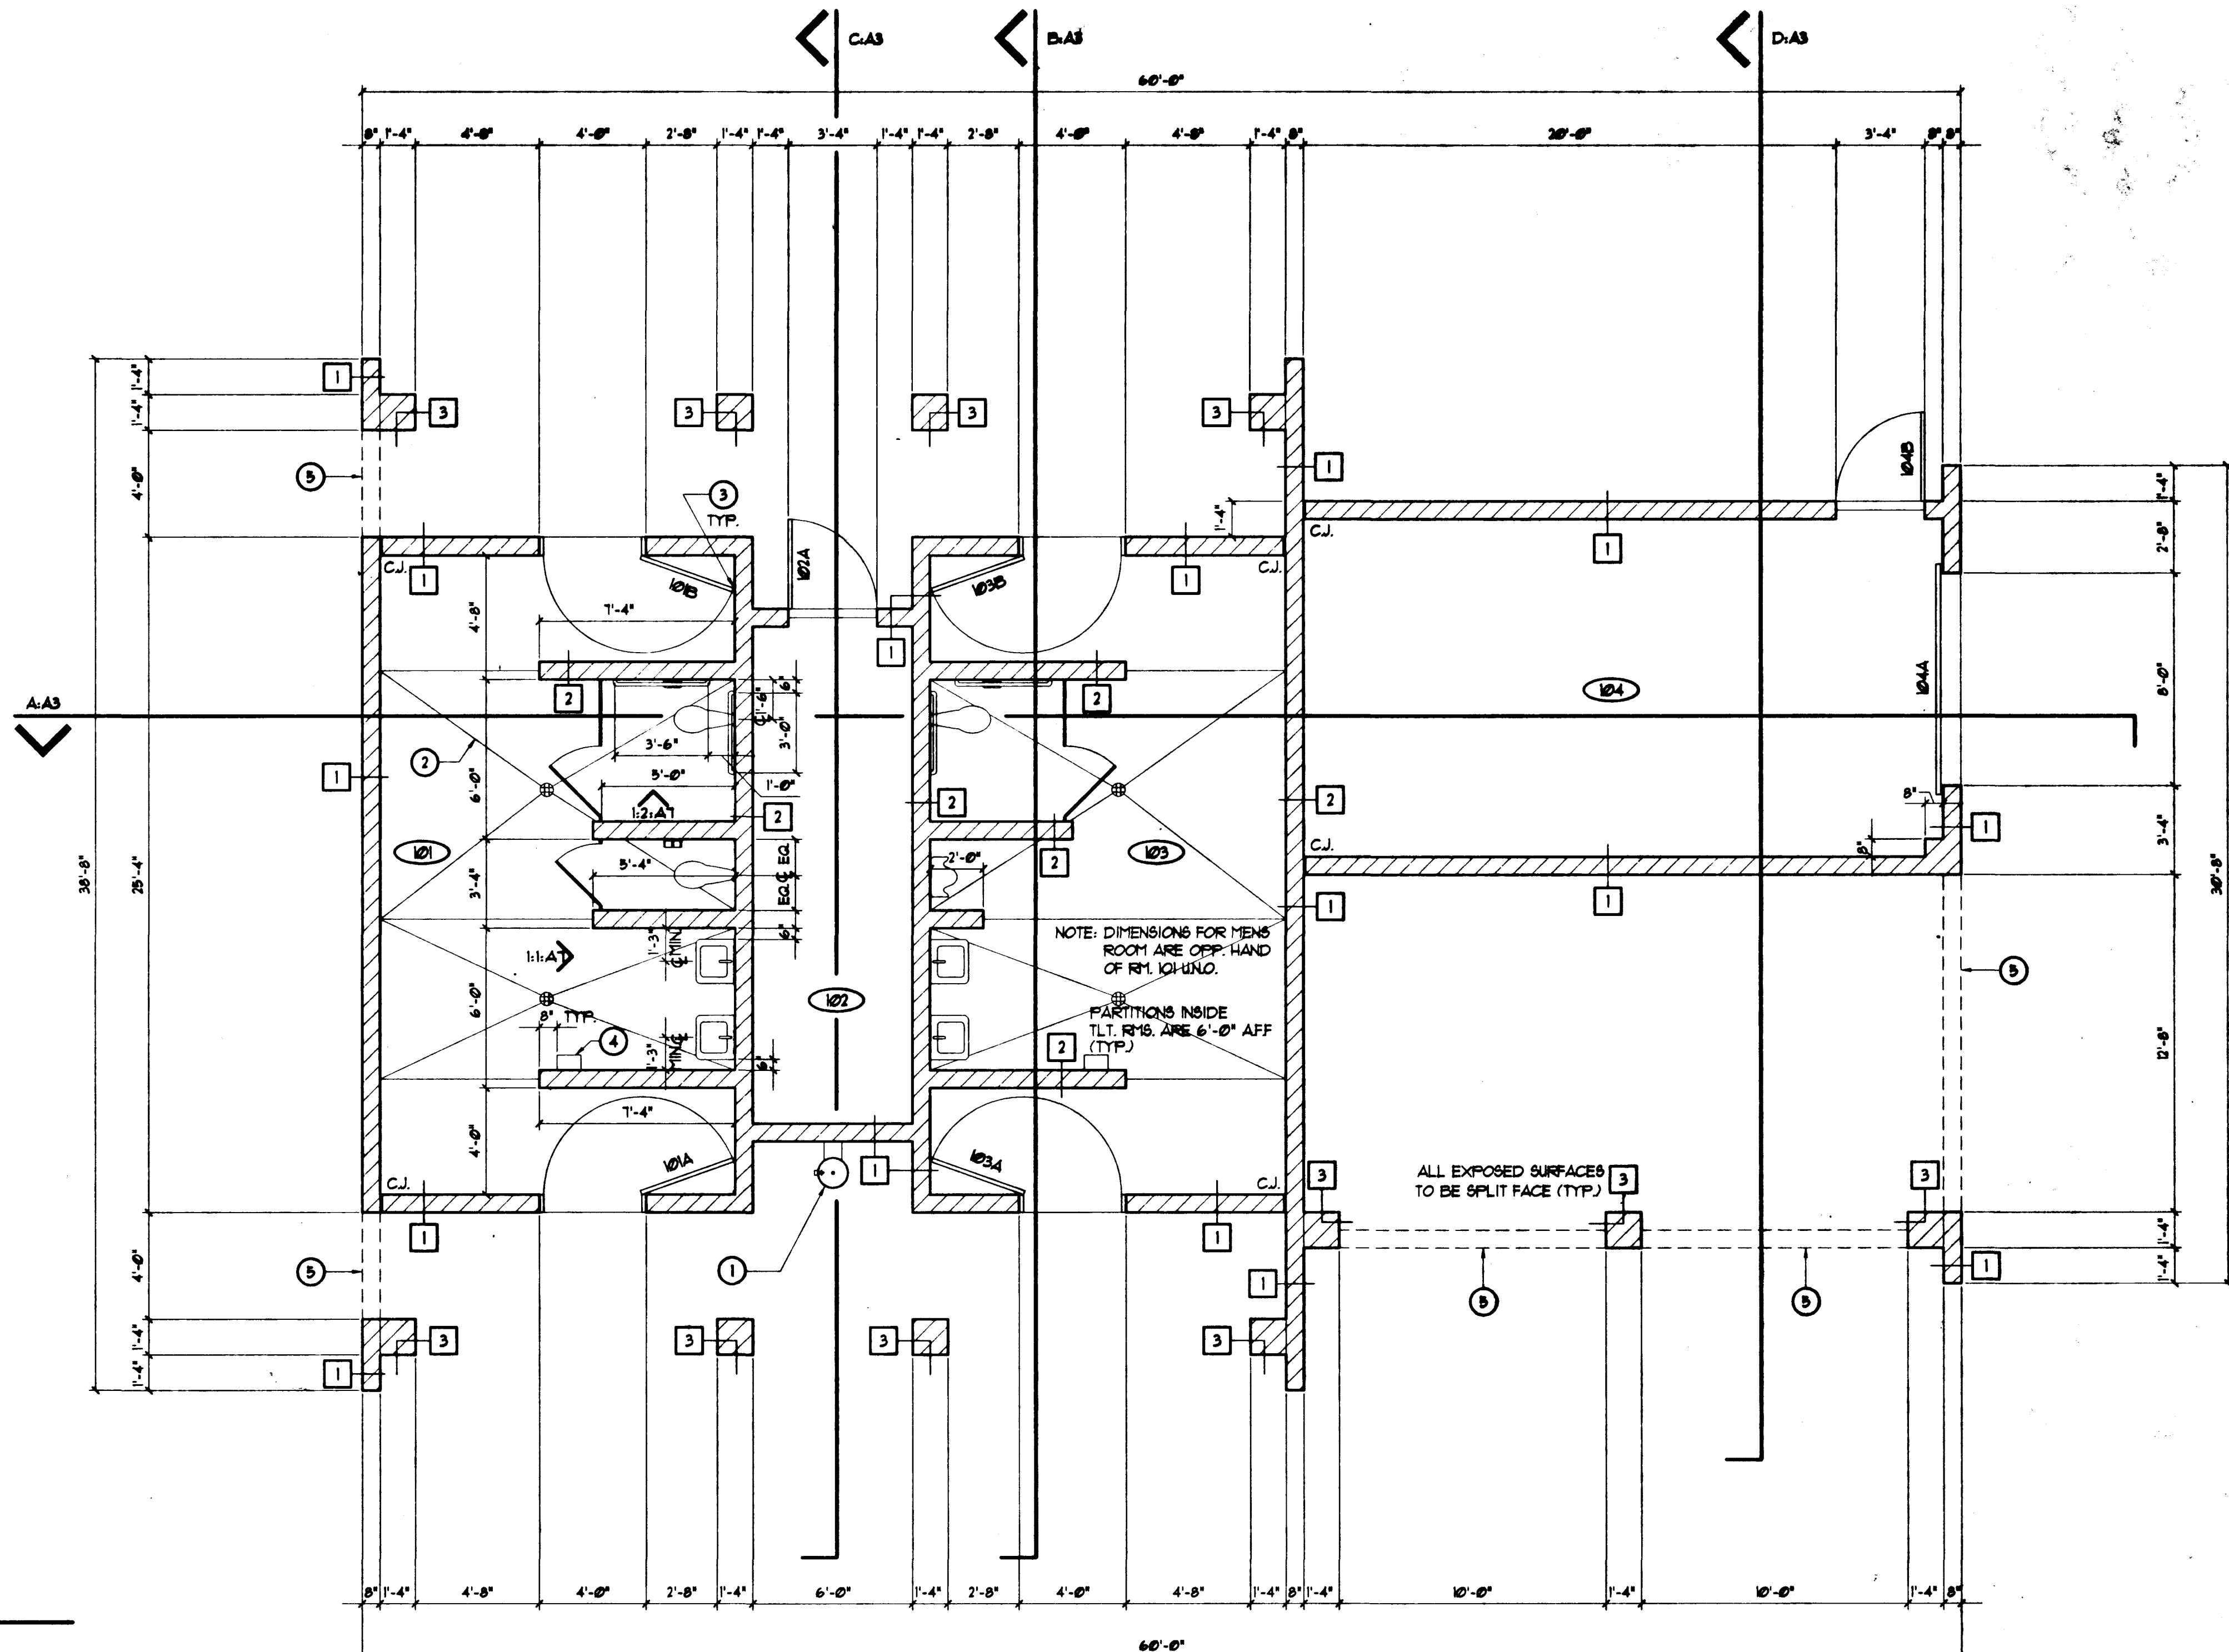

Floor Plan

Scale: 1/4" = 1'-0"

NOTE: SIGNAGE TO BE PERFORMED IN ACCORDANCE WITH CITY SIGNAGE STANDARDS. FOR INFORMATION CONTACT ARCHITECTURAL SERVICES SECTION OF DEPARTMENT OF PUBLIC WORKS.

Project North ▲

DATE:		REVISIONS:		DRAWN BY: BLD		DESIGN BY: BLD	
PLOT SCALE: 1/4" = 1'-0"	FLD. BK	DATE: 7/81	SUA *	ARCHITECTURAL SERVICES			
							
DEPARTMENT OF PUBLIC WORKS PROJECT: Torrey Pines Park & Ball Field SHEET TITLE: Ball Field - Floor Plan, Wall Legend, General Notes SHEET NO.							
 DRAWING NO. TP102A1							

Sheet Notes:

- 1. ALL DIMENSIONS ARE UNLESS OTHERWISE SPECIFIED.
- 2. ALL DIMENSIONS ARE TO FACE UNLESS OTHERWISE SPECIFIED.
- 3. ALL DIMENSIONS ARE TO FACE UNLESS OTHERWISE SPECIFIED.
- 4. ALL DIMENSIONS ARE TO FACE UNLESS OTHERWISE SPECIFIED.

General Notes:

1. ALL DIMENSIONS ARE UNLESS OTHERWISE SPECIFIED.
2. ALL DIMENSIONS ARE TO FACE UNLESS OTHERWISE SPECIFIED.
3. ALL DIMENSIONS ARE TO FACE UNLESS OTHERWISE SPECIFIED.
4. ALL DIMENSIONS ARE TO FACE UNLESS OTHERWISE SPECIFIED.
5. ALL DIMENSIONS ARE TO FACE UNLESS OTHERWISE SPECIFIED.
6. ALL DIMENSIONS ARE TO FACE UNLESS OTHERWISE SPECIFIED.
7. ALL DIMENSIONS ARE TO FACE UNLESS OTHERWISE SPECIFIED.
8. ALL DIMENSIONS ARE TO FACE UNLESS OTHERWISE SPECIFIED.
9. ALL DIMENSIONS ARE TO FACE UNLESS OTHERWISE SPECIFIED.
10. ALL DIMENSIONS ARE TO FACE UNLESS OTHERWISE SPECIFIED.


Room Legend

101	Office
102	Office
103	Office
104	Office
105	Office
106	Office
107	Office
108	Office
109	Office
110	Office

Wall Legend

ALL WALLS ARE UNLESS OTHERWISE SPECIFIED.

- 1. WALL TYPE 1 - CONCRETE - 12" THICK - 12" HIGH
- 2. WALL TYPE 2 - CONCRETE - 12" THICK - 12" HIGH
- 3. WALL TYPE 3 - CONCRETE - 12" THICK - 12" HIGH

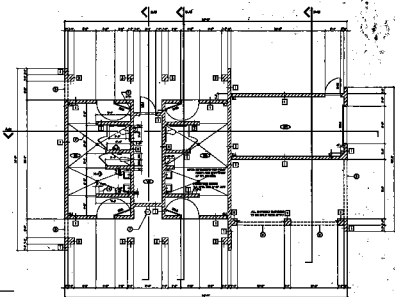

Floor Plan

Project North

ALL DIMENSIONS ARE UNLESS OTHERWISE SPECIFIED.

DEPARTMENT OF PUBLIC WORKS
 Torrey Pines Park
 Ball Field - Floor Plan, Wall Legend, Room Legend
 ARCHITECTURAL SERVICES