


Sheet Notes:

- ① METAL ROOF DECKING (PAINT IP-1).
- ② OPEN WEB STEEL JOISTS - EQUAL SPACING - REF. STRUCT. DUGS.
- ③ STANDING SEAM METAL ROOFING - REF. SPECS.
- ④ STEEL LATTICE - PAINT TO MATCH METAL ROOFING.

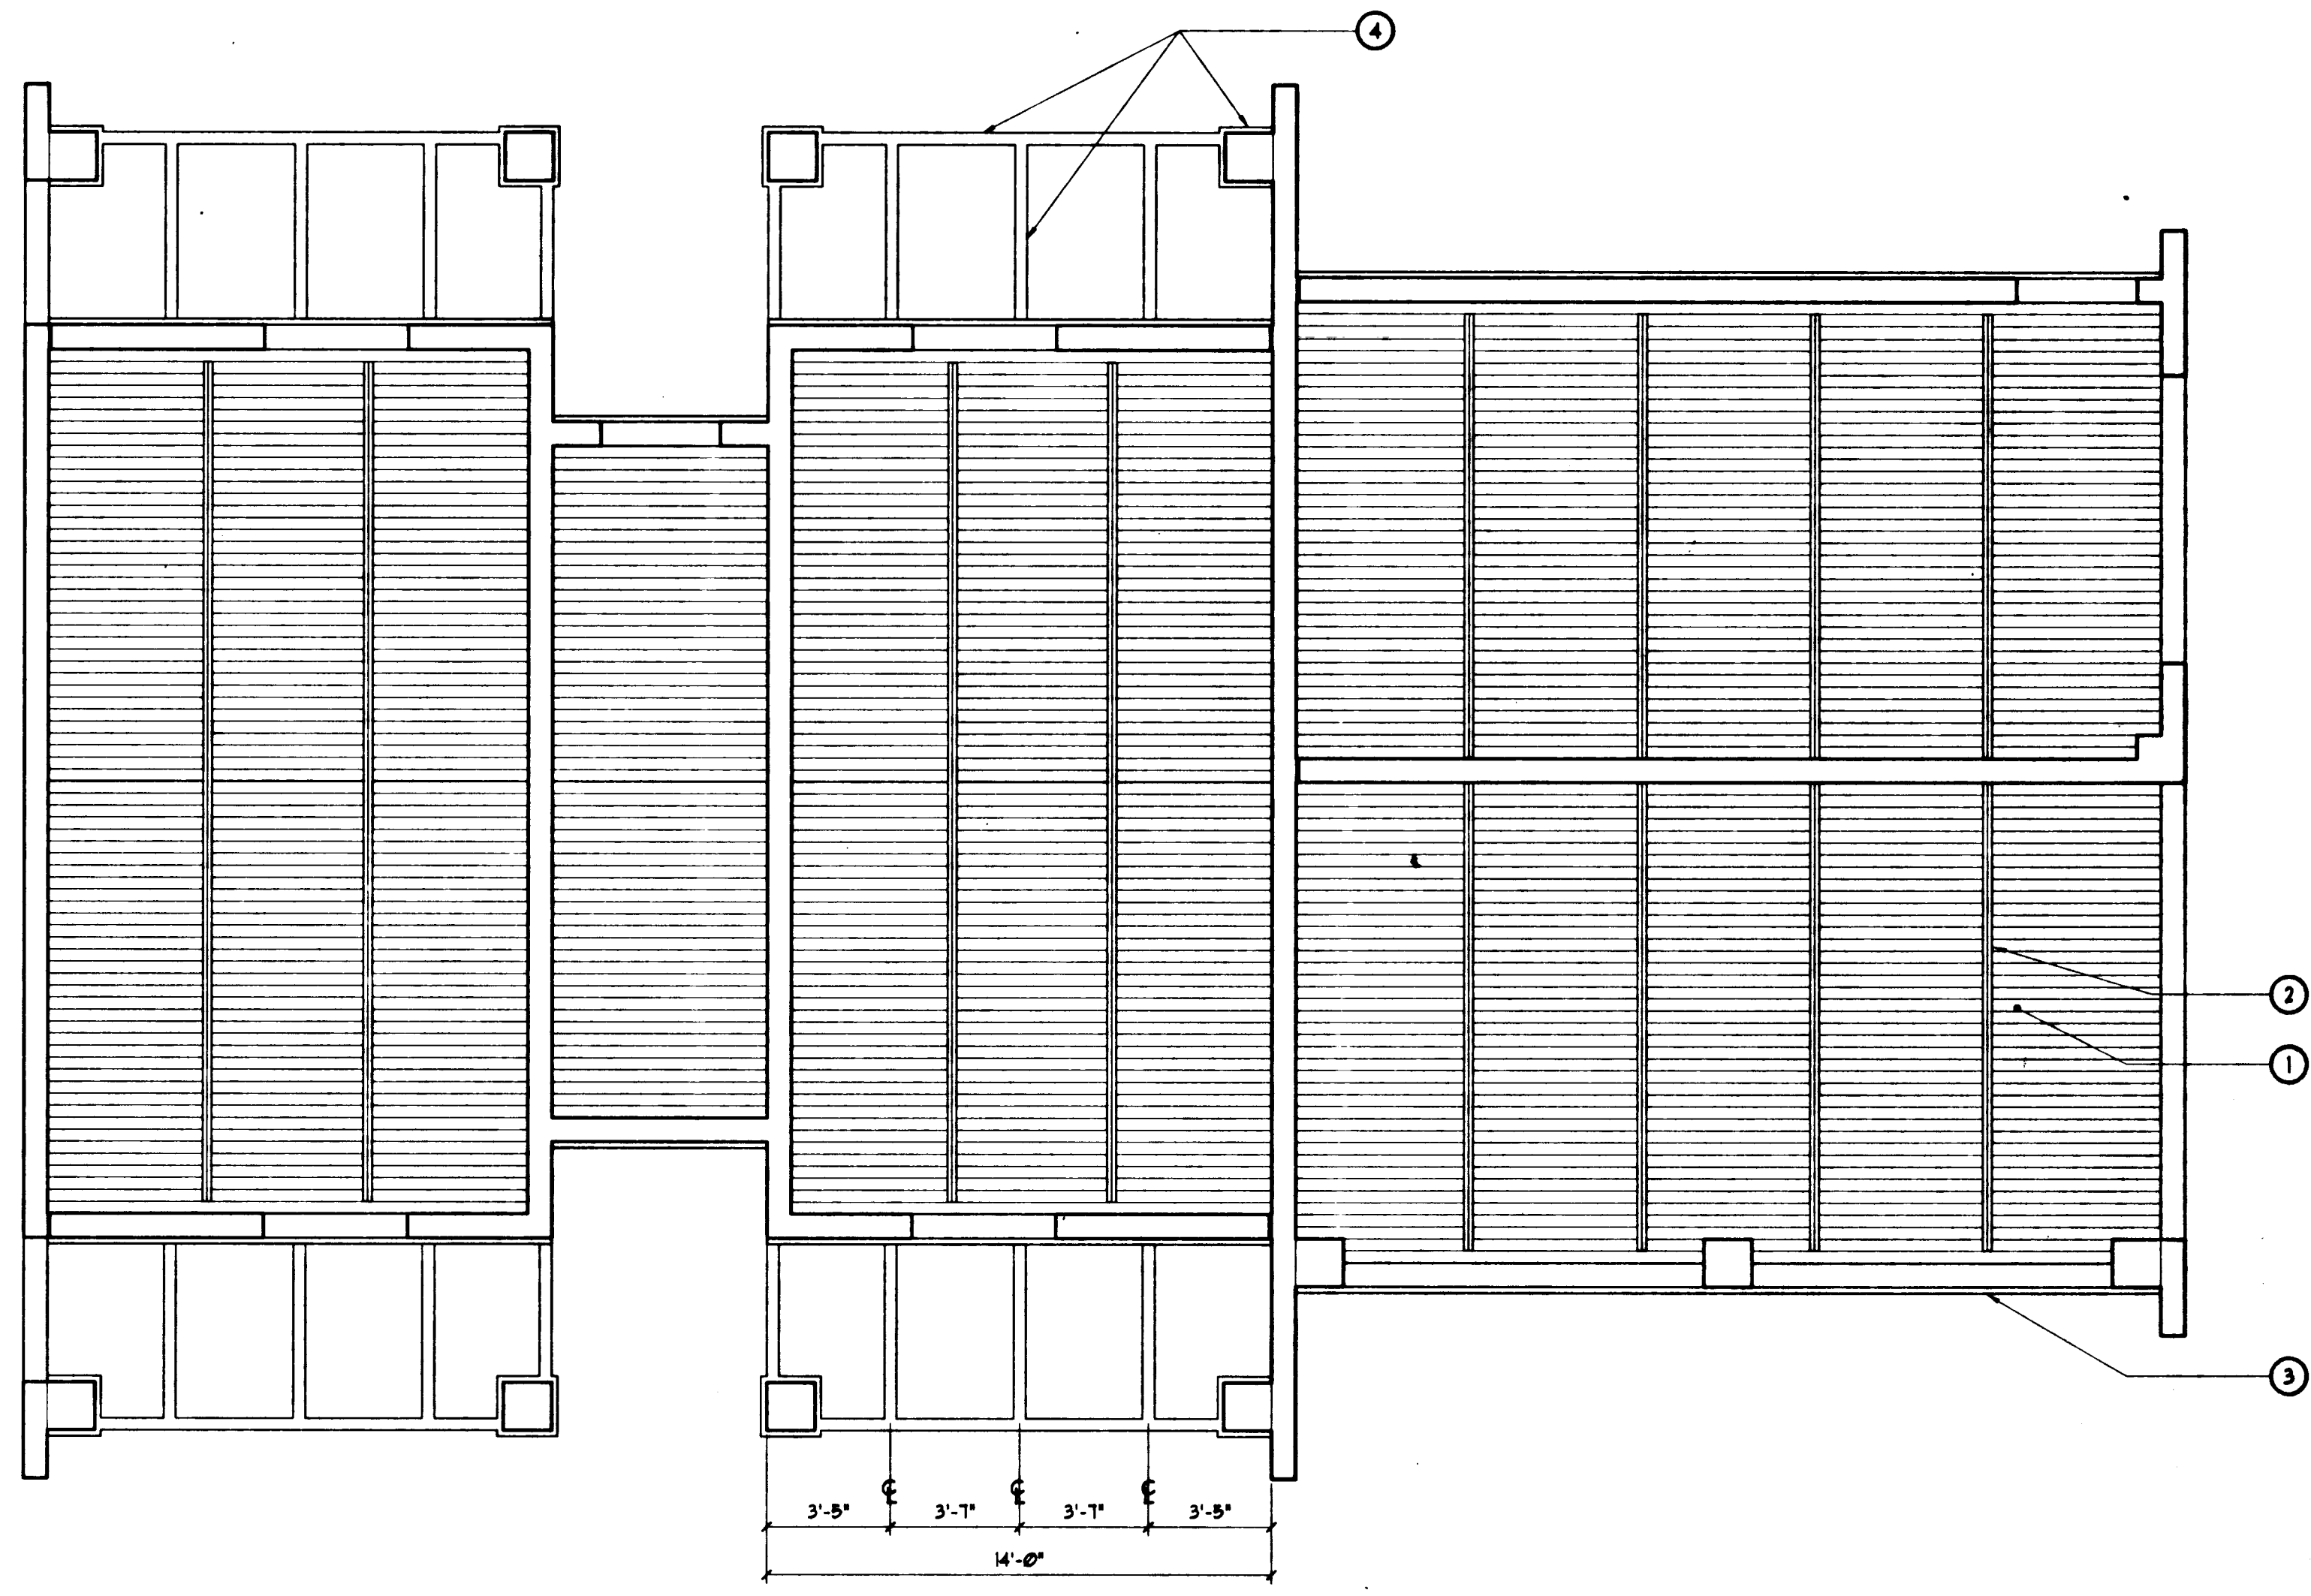


NOTE: ALL LIGHT FIXTURES TO BE EQUALLY SPACED BETWEEN WALLS AND OTHER LIGHTING FIXTURES UNO. DO NOT SCALE.

Reflected Ceiling Plan

Scale: 1/4"=1'-0"

Project North ▲

DATE:		DRAWN BY: BLB		ARCHITECTURAL SERVICES
REVISED:		DESIGN BY: BLB		
PLOT SCALE: 1/4"=1'-0"	IJA *	DATE: 7/01		
FLD. BK.				
DEPARTMENT OF PUBLIC WORKS		PROJECT: Torrey Pines Park & Ball Field		
SHEET TITLE: Ball Field - Reflected Ceiling Plan				
SHEET NO. A5				
DRAWING NO. TP106A5				

Sheet Notes:

- 1. FINISHES: SEE P-6
- 2. SEE SHEET 100-100-100-100-100-100
- 3. SEE SHEET 100-100-100-100-100-100
- 4. SEE SHEET 100-100-100-100-100-100

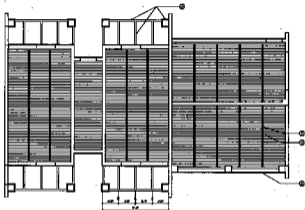


FIG. 41 - REFLECTED CEILING PLAN FROM CENTER BAY - SEE SHEET 100-100-100-100-100-100

Reflected Ceiling Plan

Project North

DEPARTMENT OF PUBLIC WORKS
Salt Field
Ball Field
Trolley Plaza Park
& Ball Field
Architectural Services

