




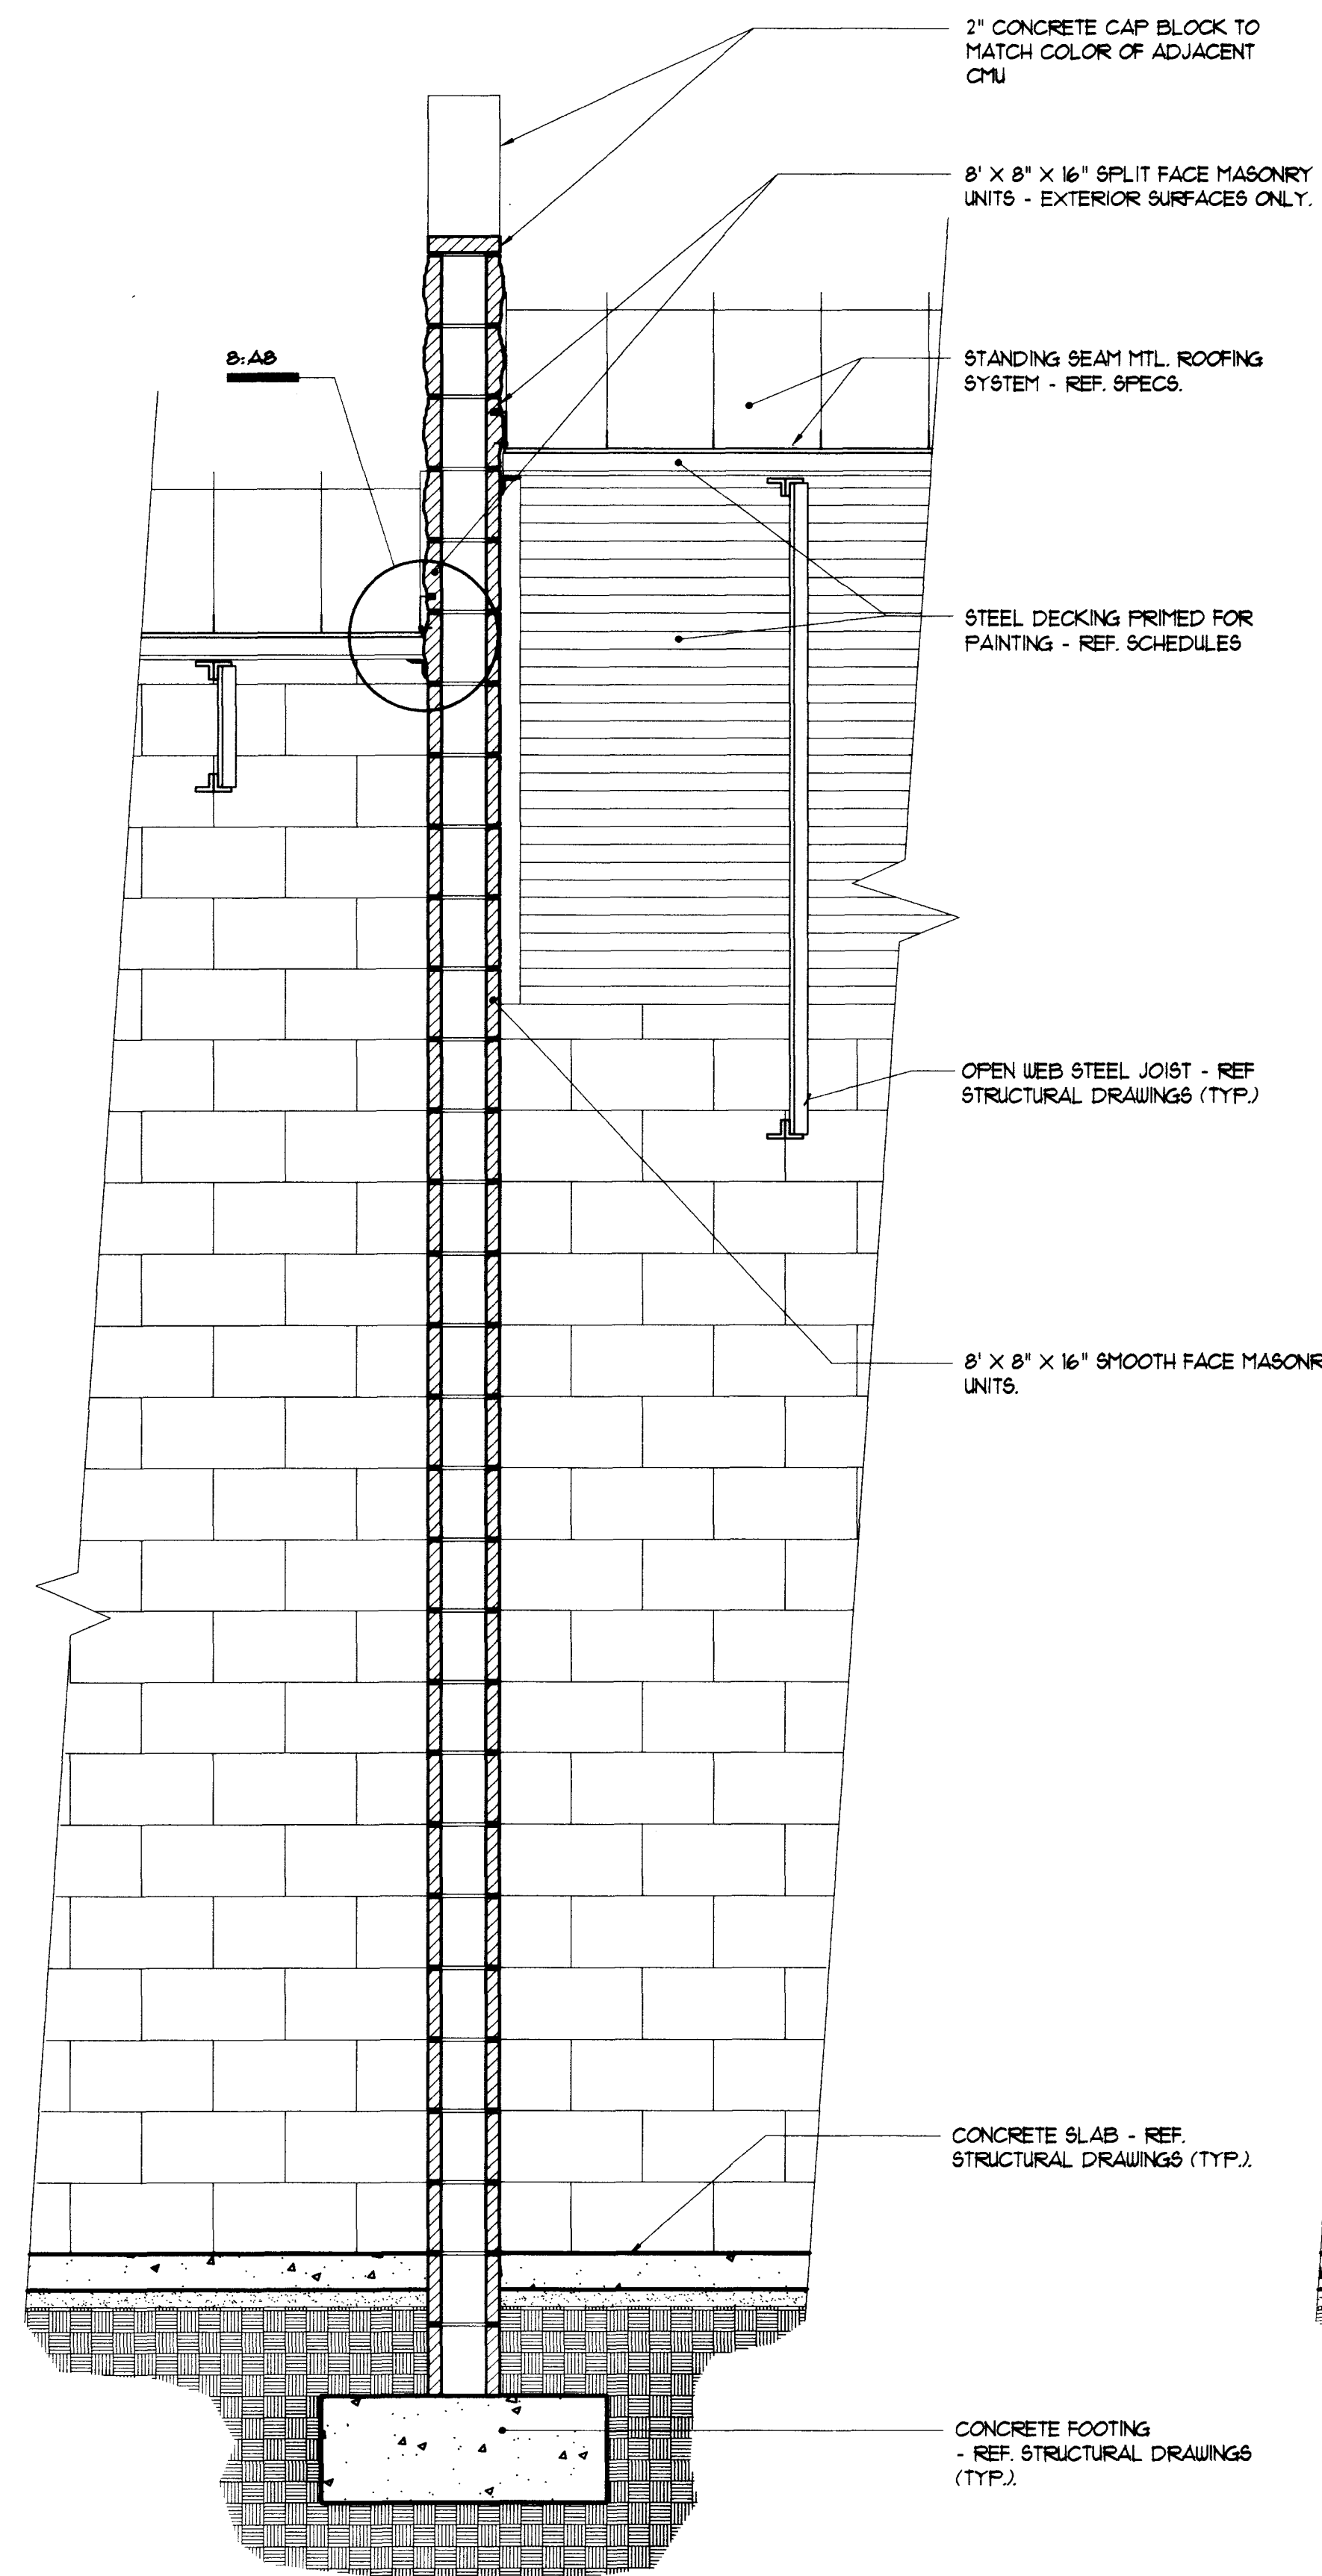



1 Wall Section
Scale: 3/4"=1'-0"

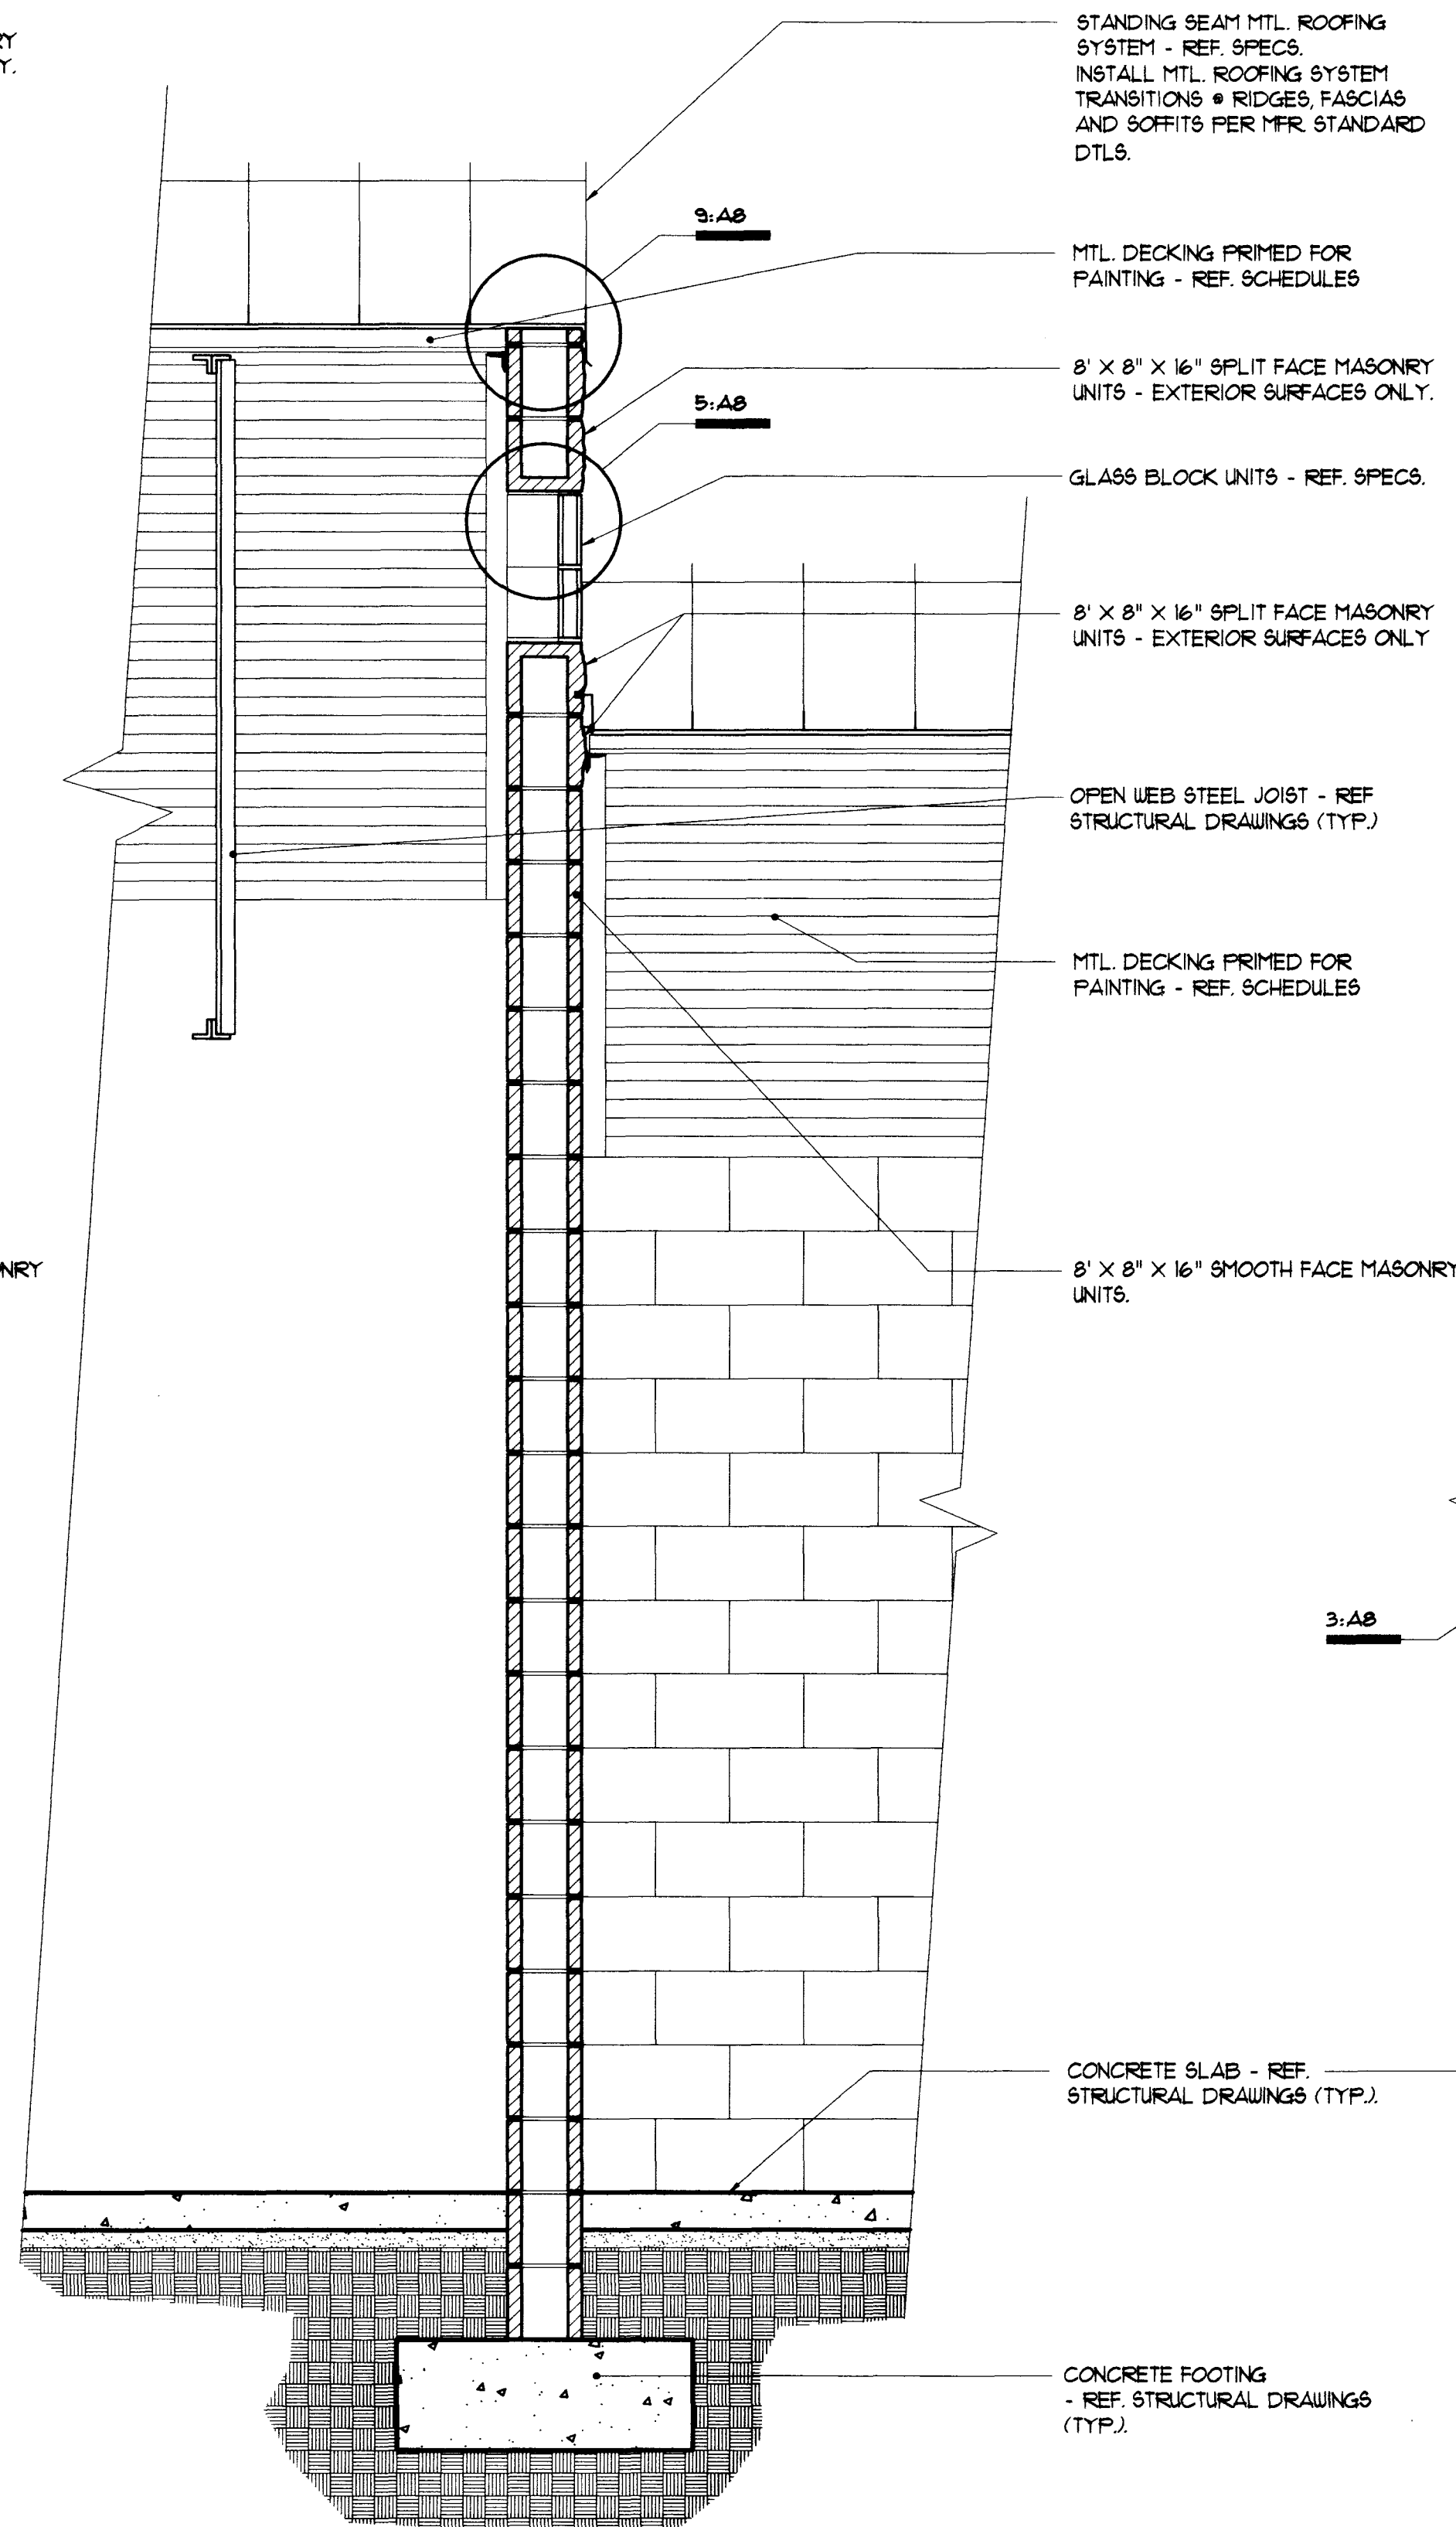


2 Wall Section
Scale: 3/4"=1'-0"

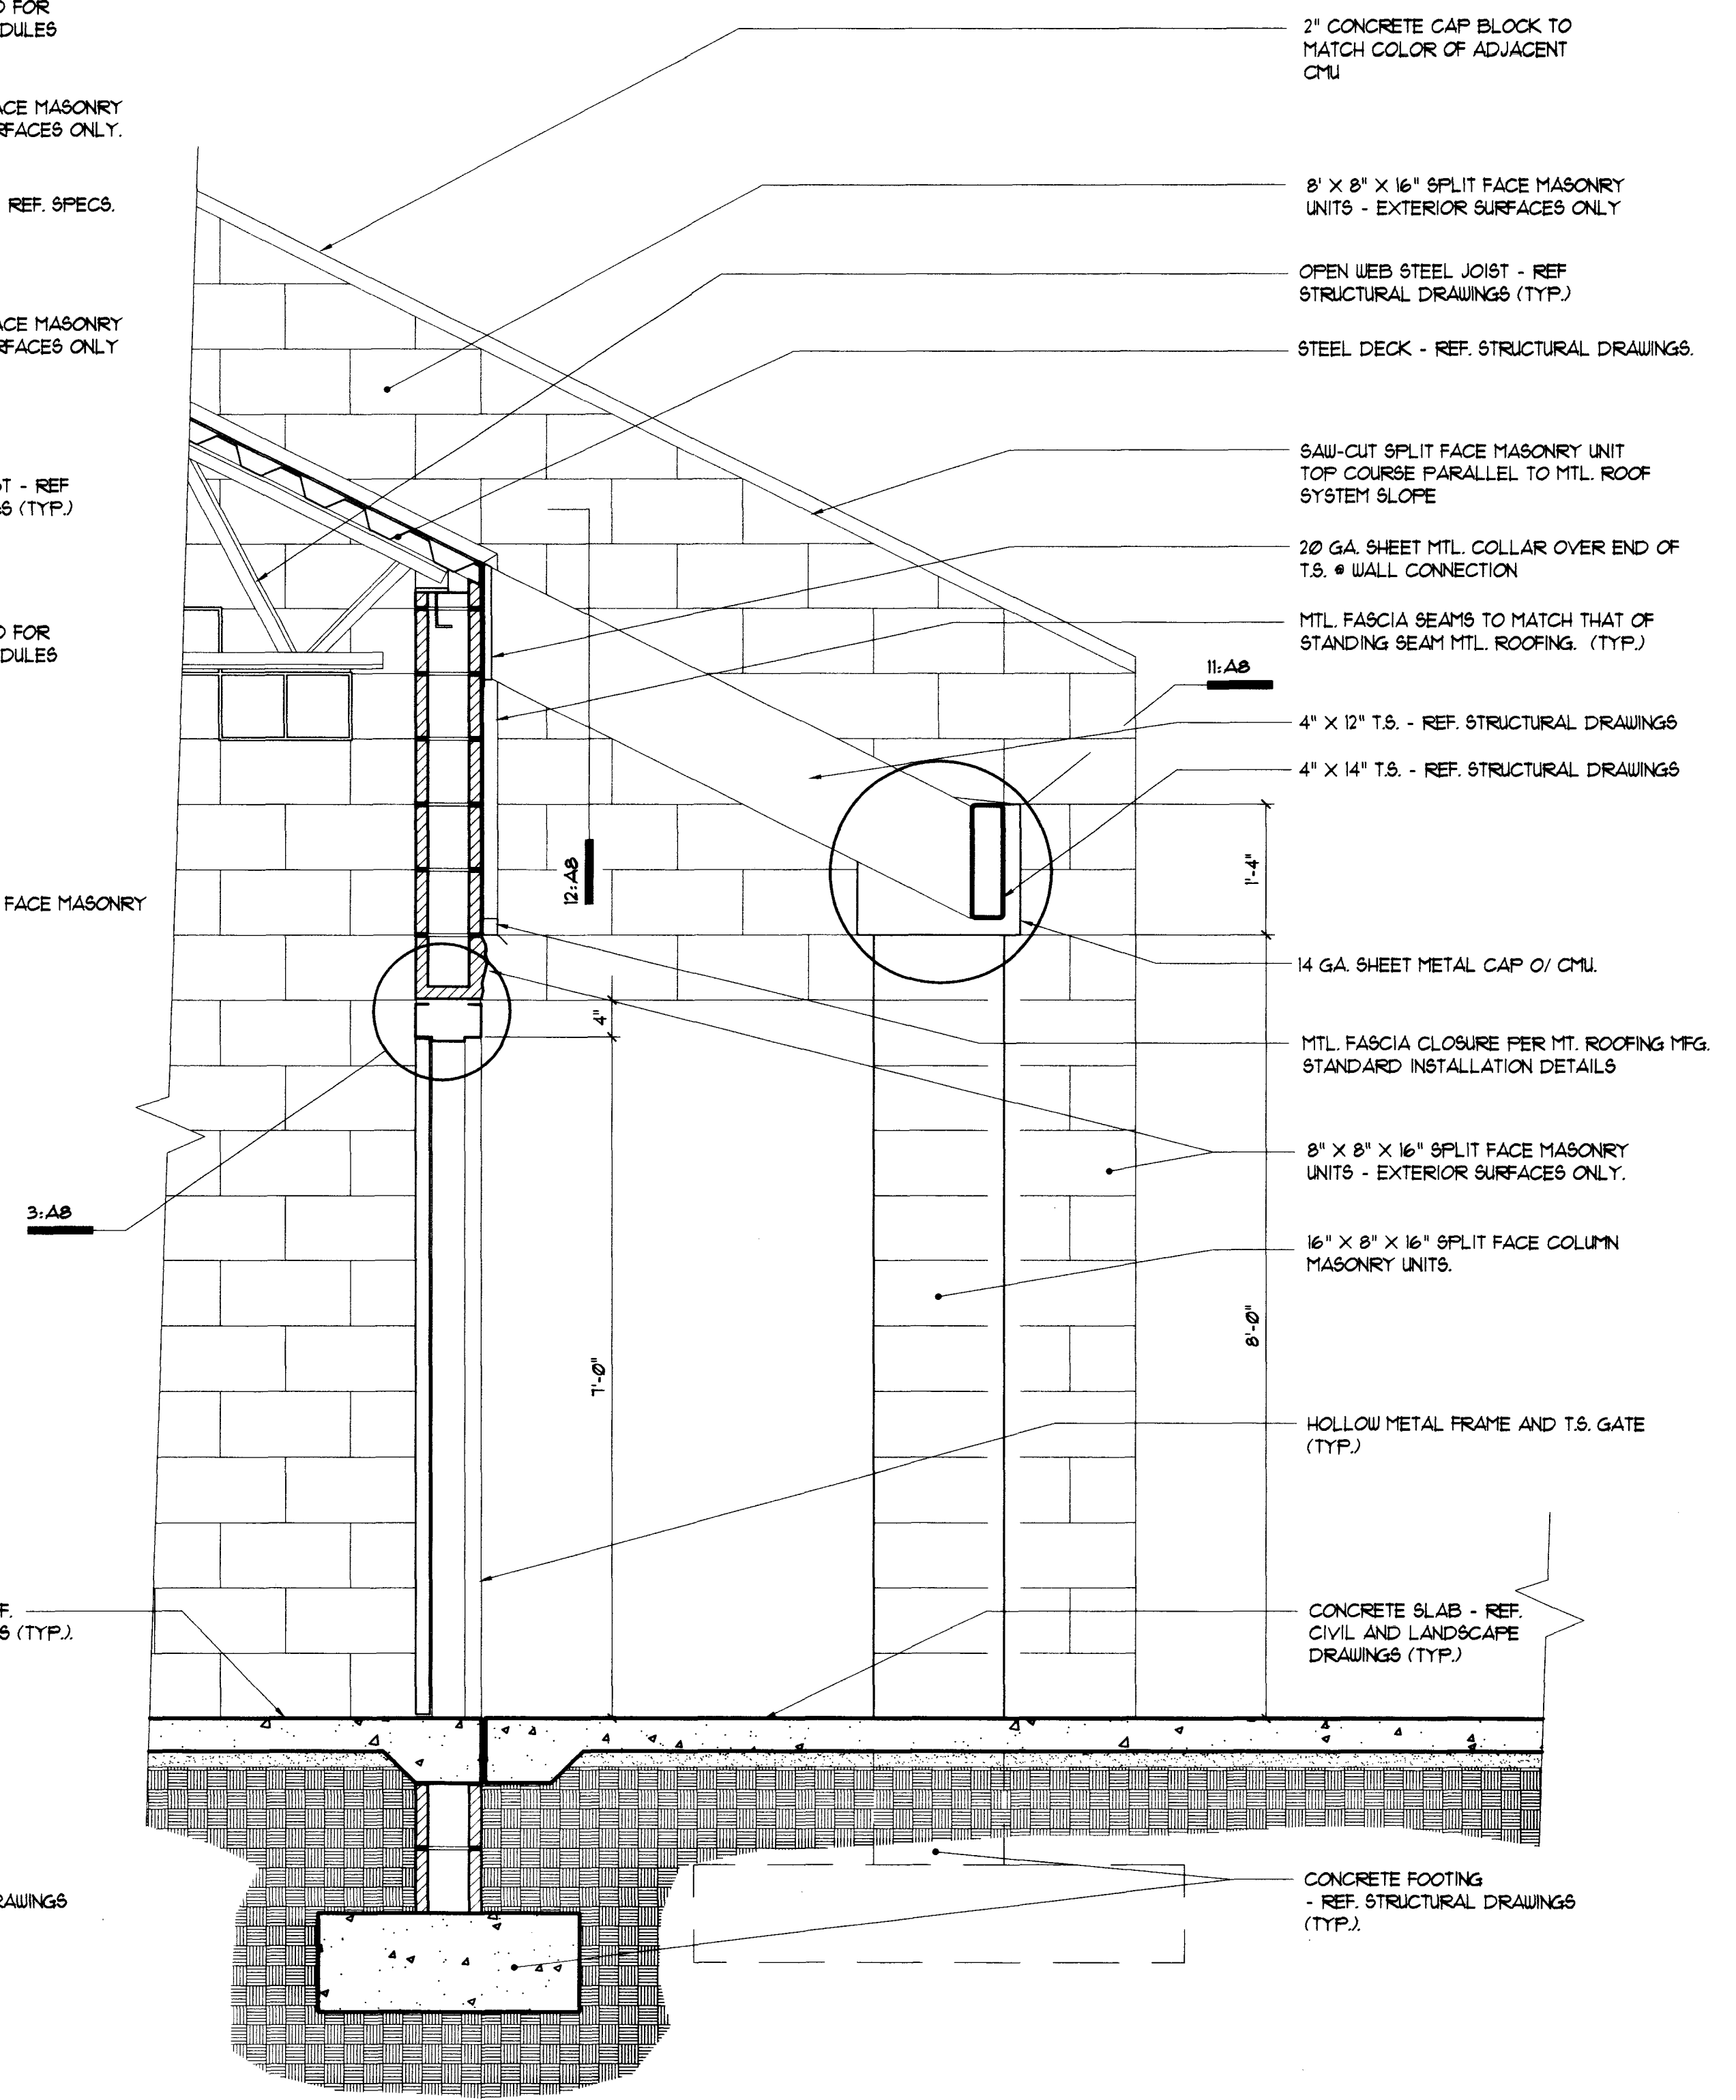


3 Wall Section
Scale: 3/4"=1'-0"

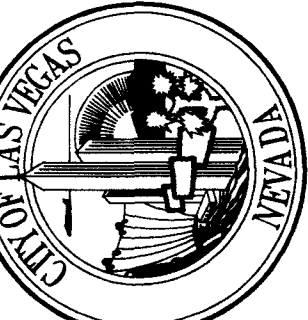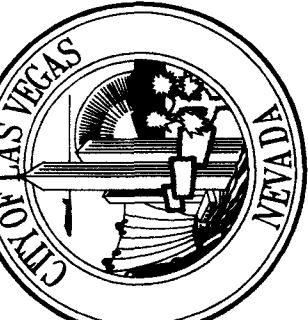
DATE	REVISIONS	DRAWN BY: BLB	DESIGN BY: BLB	ARCHITECTURAL SERVICES 
		DATE: 7/01		
		DATE: 7/01		
DEPARTMENT OF PUBLIC WORKS PROJECT: Torrey Pines Park & Ball Field SHEET TITLE: Ball Field - Wall Sections SHEET NO.				ARCHITECTURAL SERVICES 
DRAWING NO. TP10544 68/83				650.41

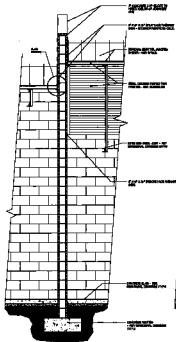

① Wall Section
Elevation

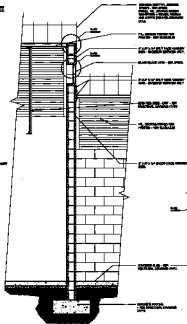

② Wall Section
Elevation

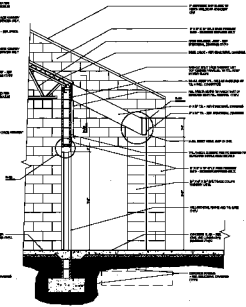

③ Wall Section
Elevation