




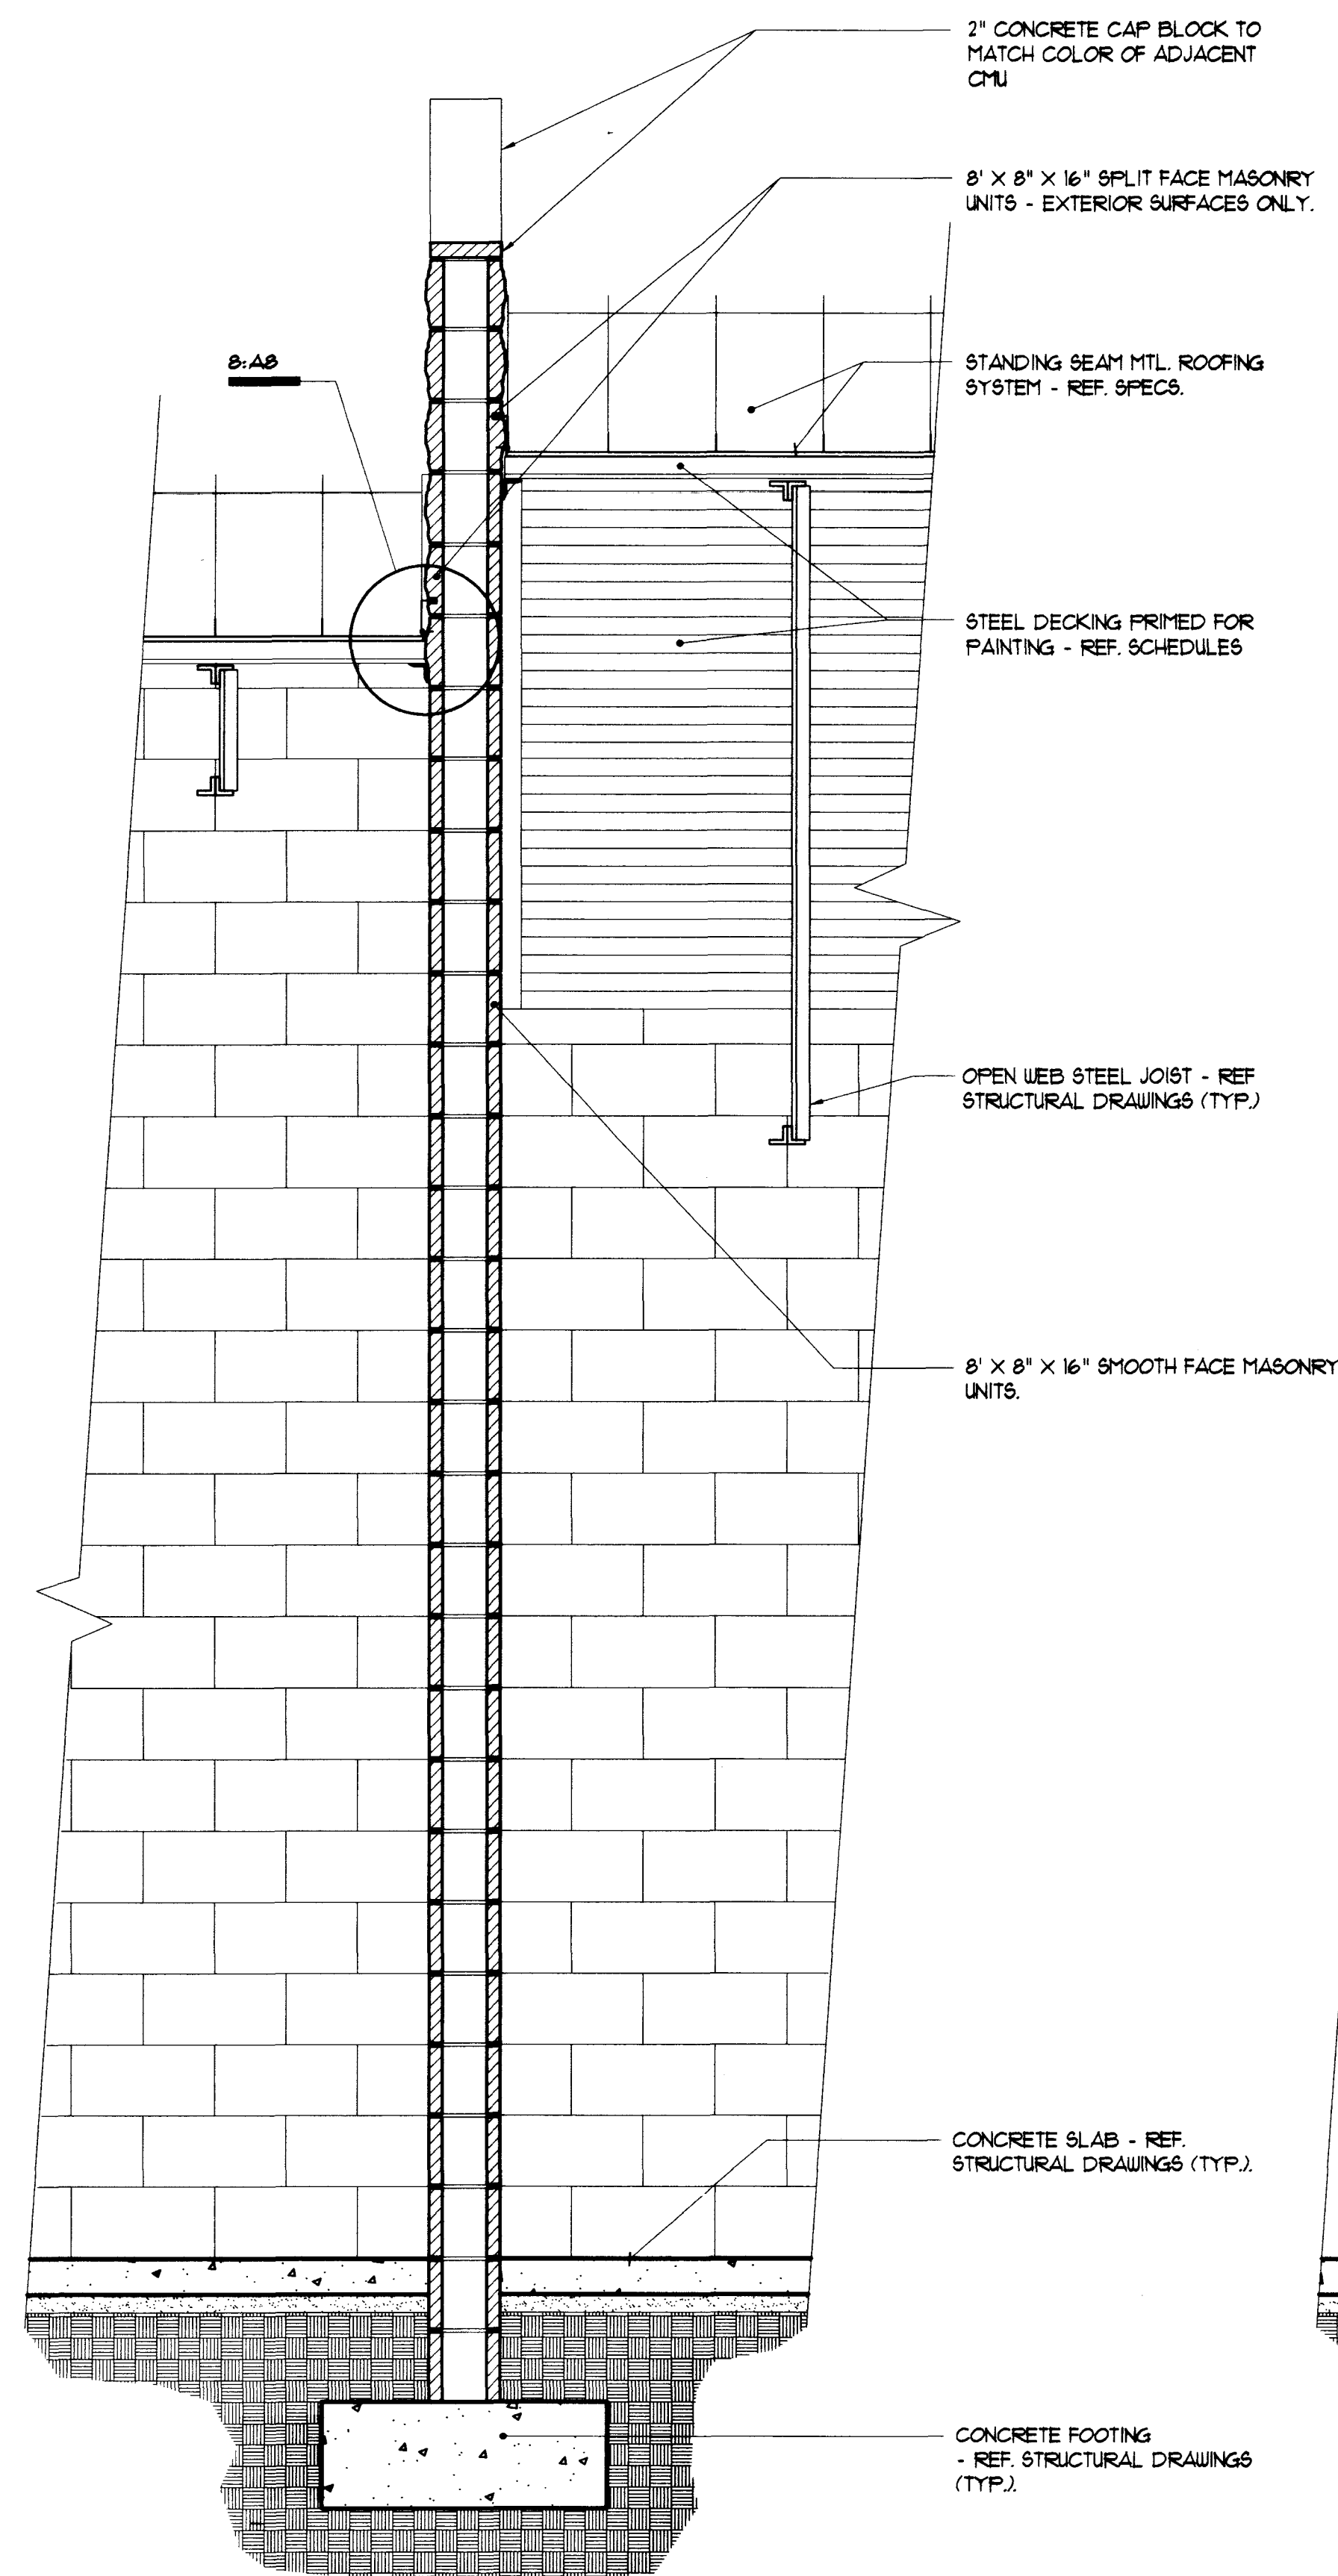

1 Wall Section
Scale: 3/4" = 1'-0"

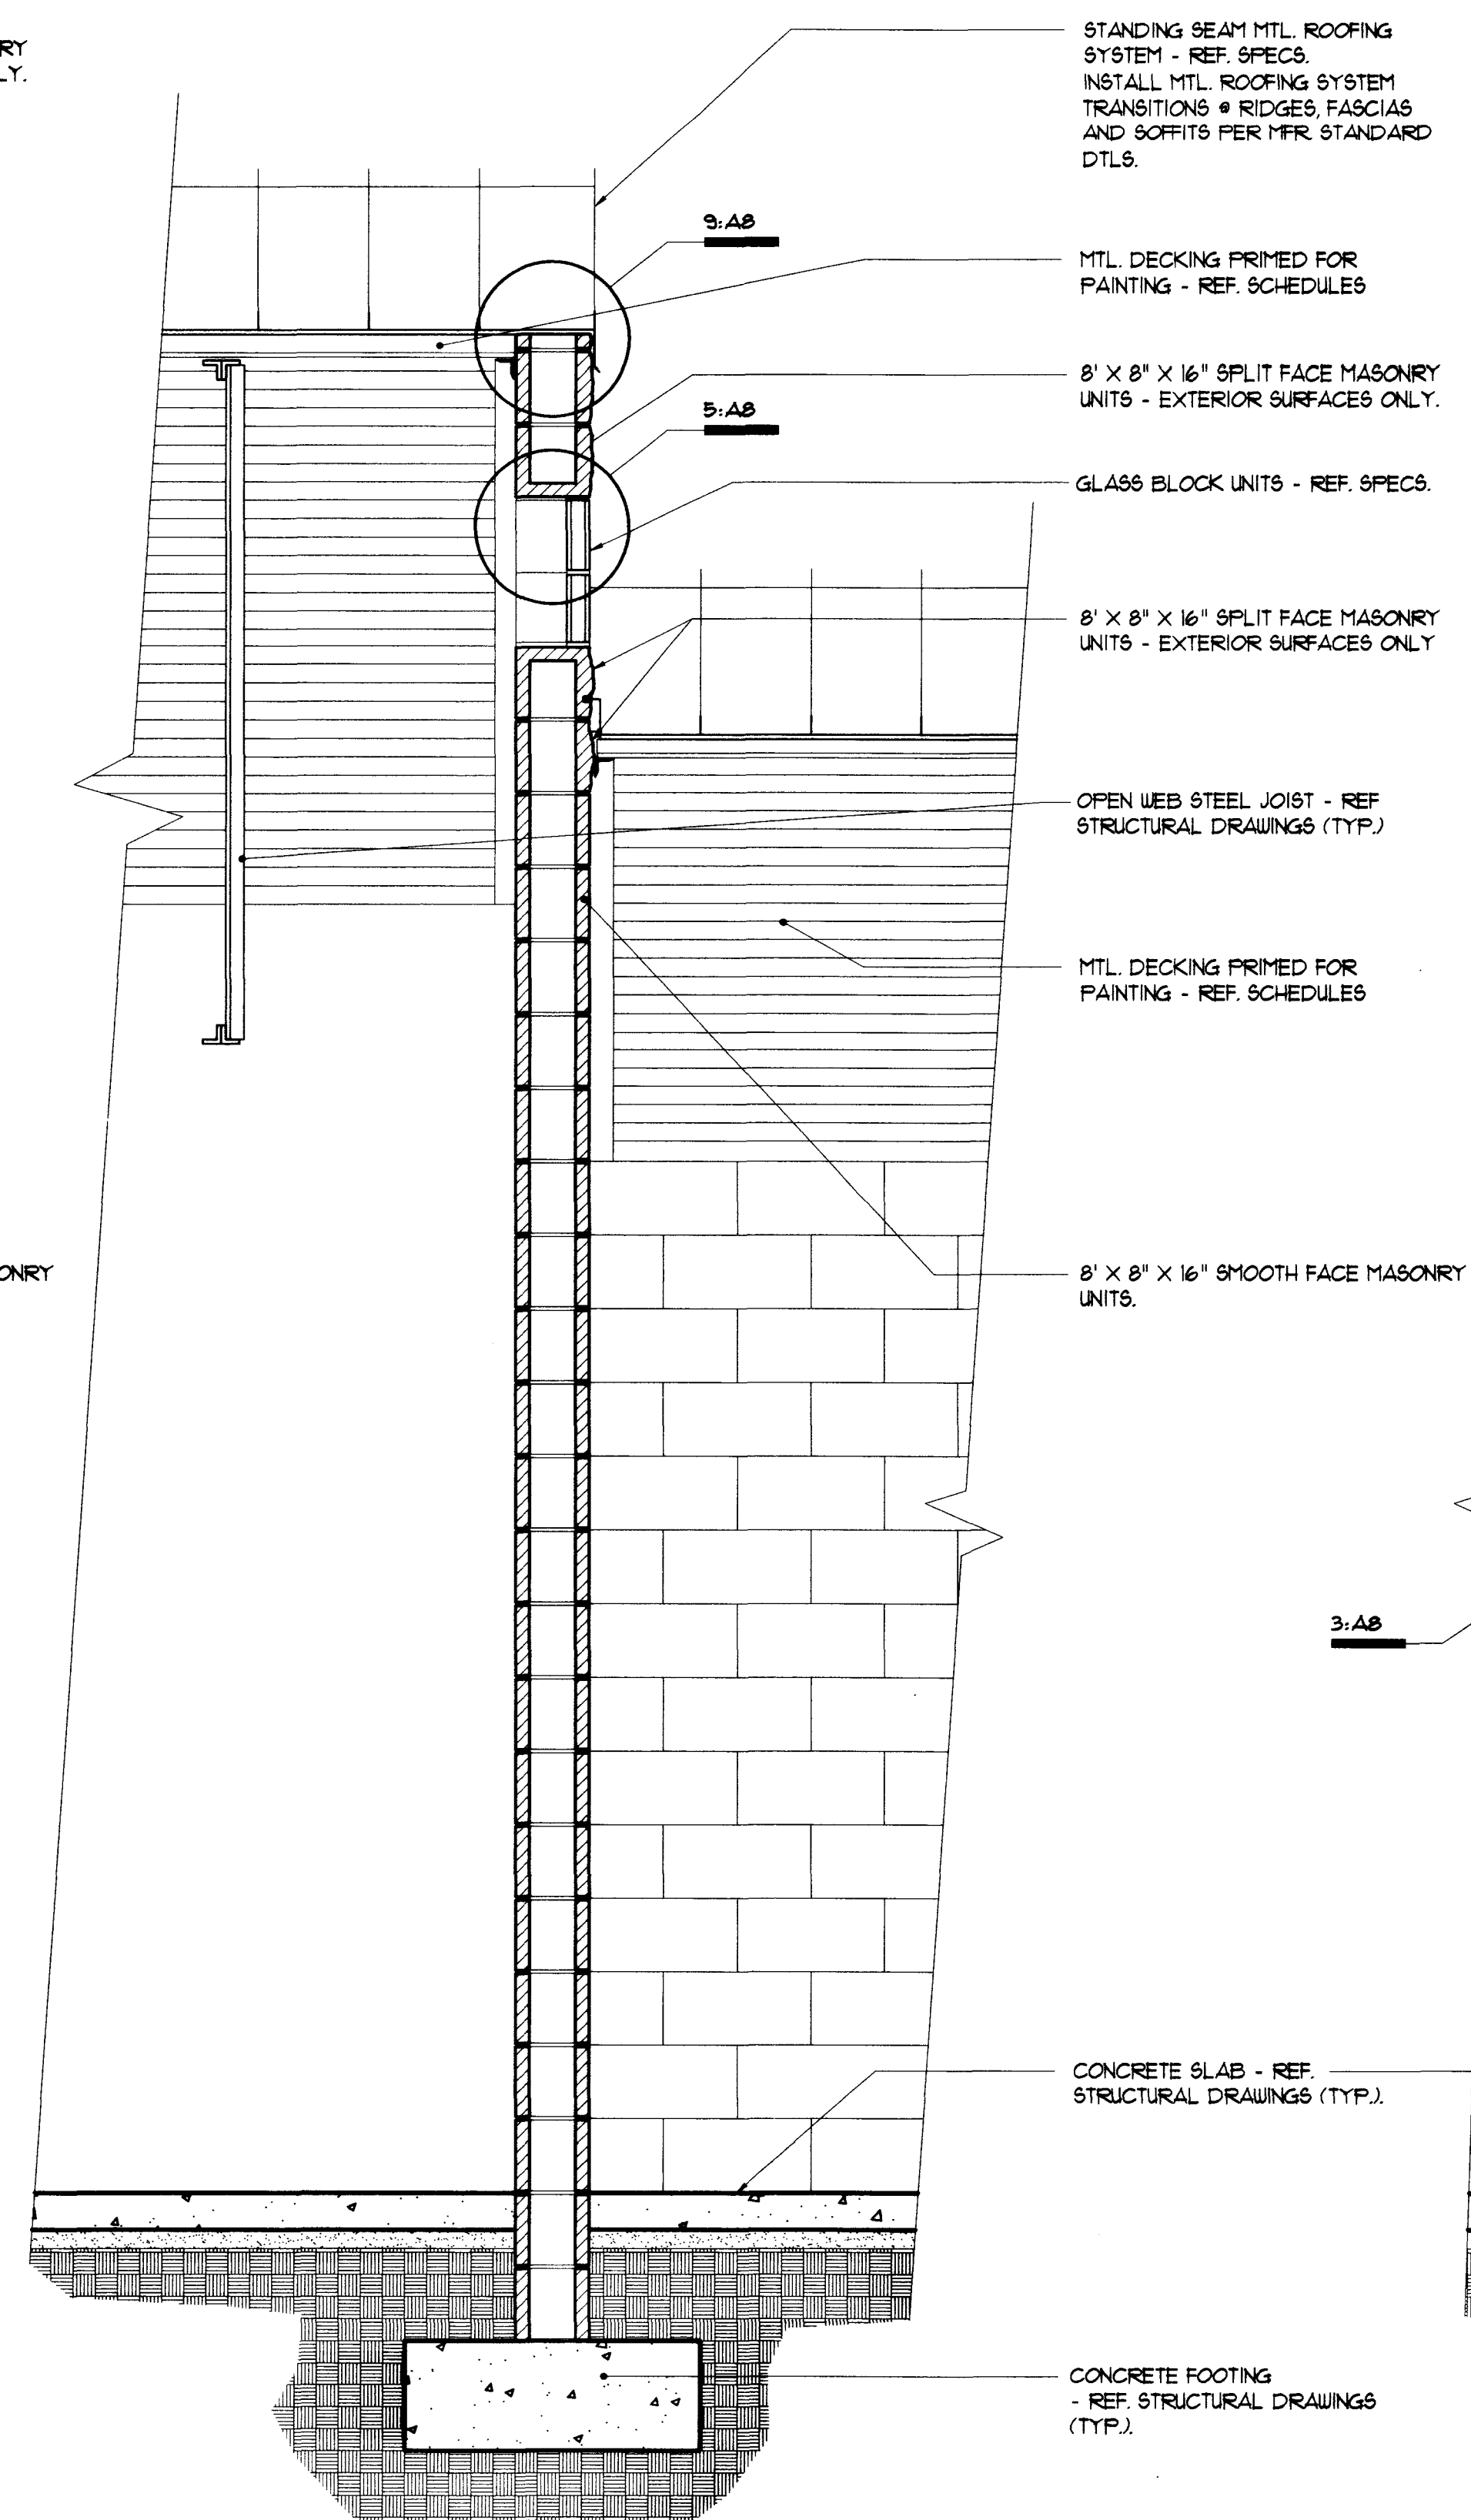

2 Wall Section
Scale: 3/4" = 1'-0"

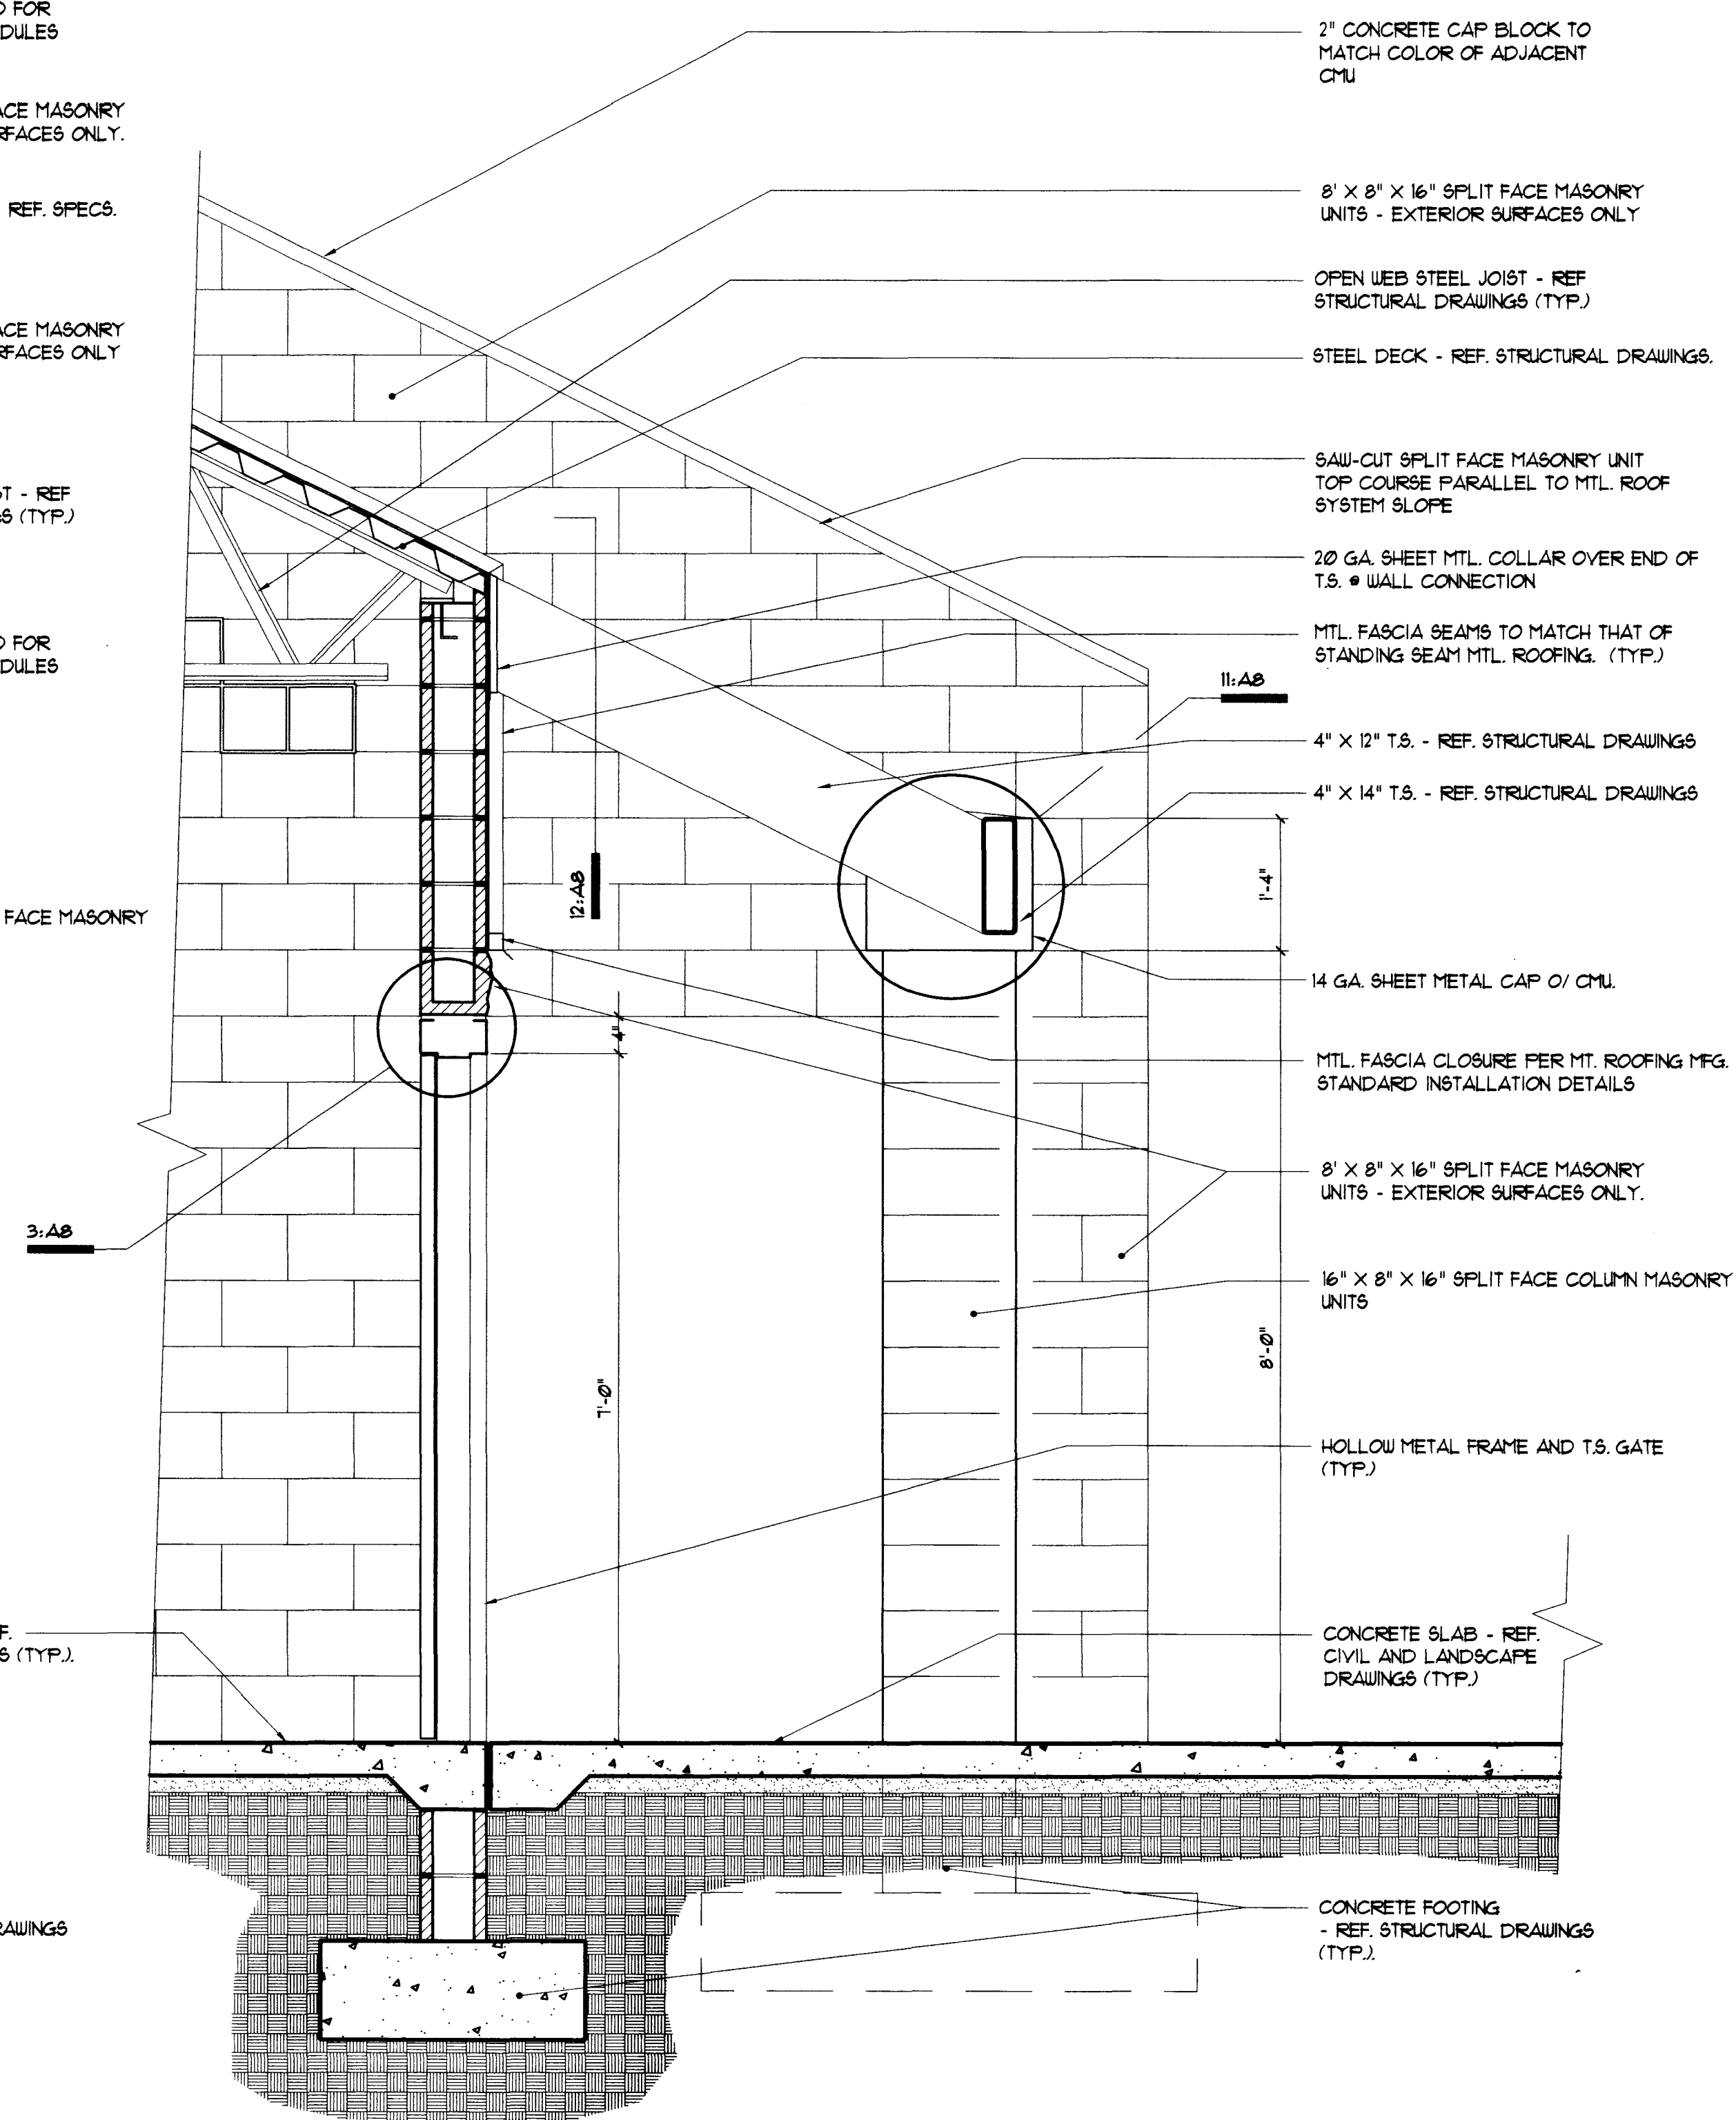

3 Wall Section
Scale: 3/4" = 1'-0"

Alternate No. A

