


Sheet Notes:

- ① METAL ROOFING SYSTEM - REF. SPECS.
- ② 2" MASONRY CAP BLOCK TO MATCH CMU (TYP.)
- ③ STEEL LATTICE - PAINT TO MATCH METAL ROOFING.
- ④ 20 GA. SHEET MTL. CAP O/ BUILT UP GROUT - REF. DTL'S. (TYP. OF 8).

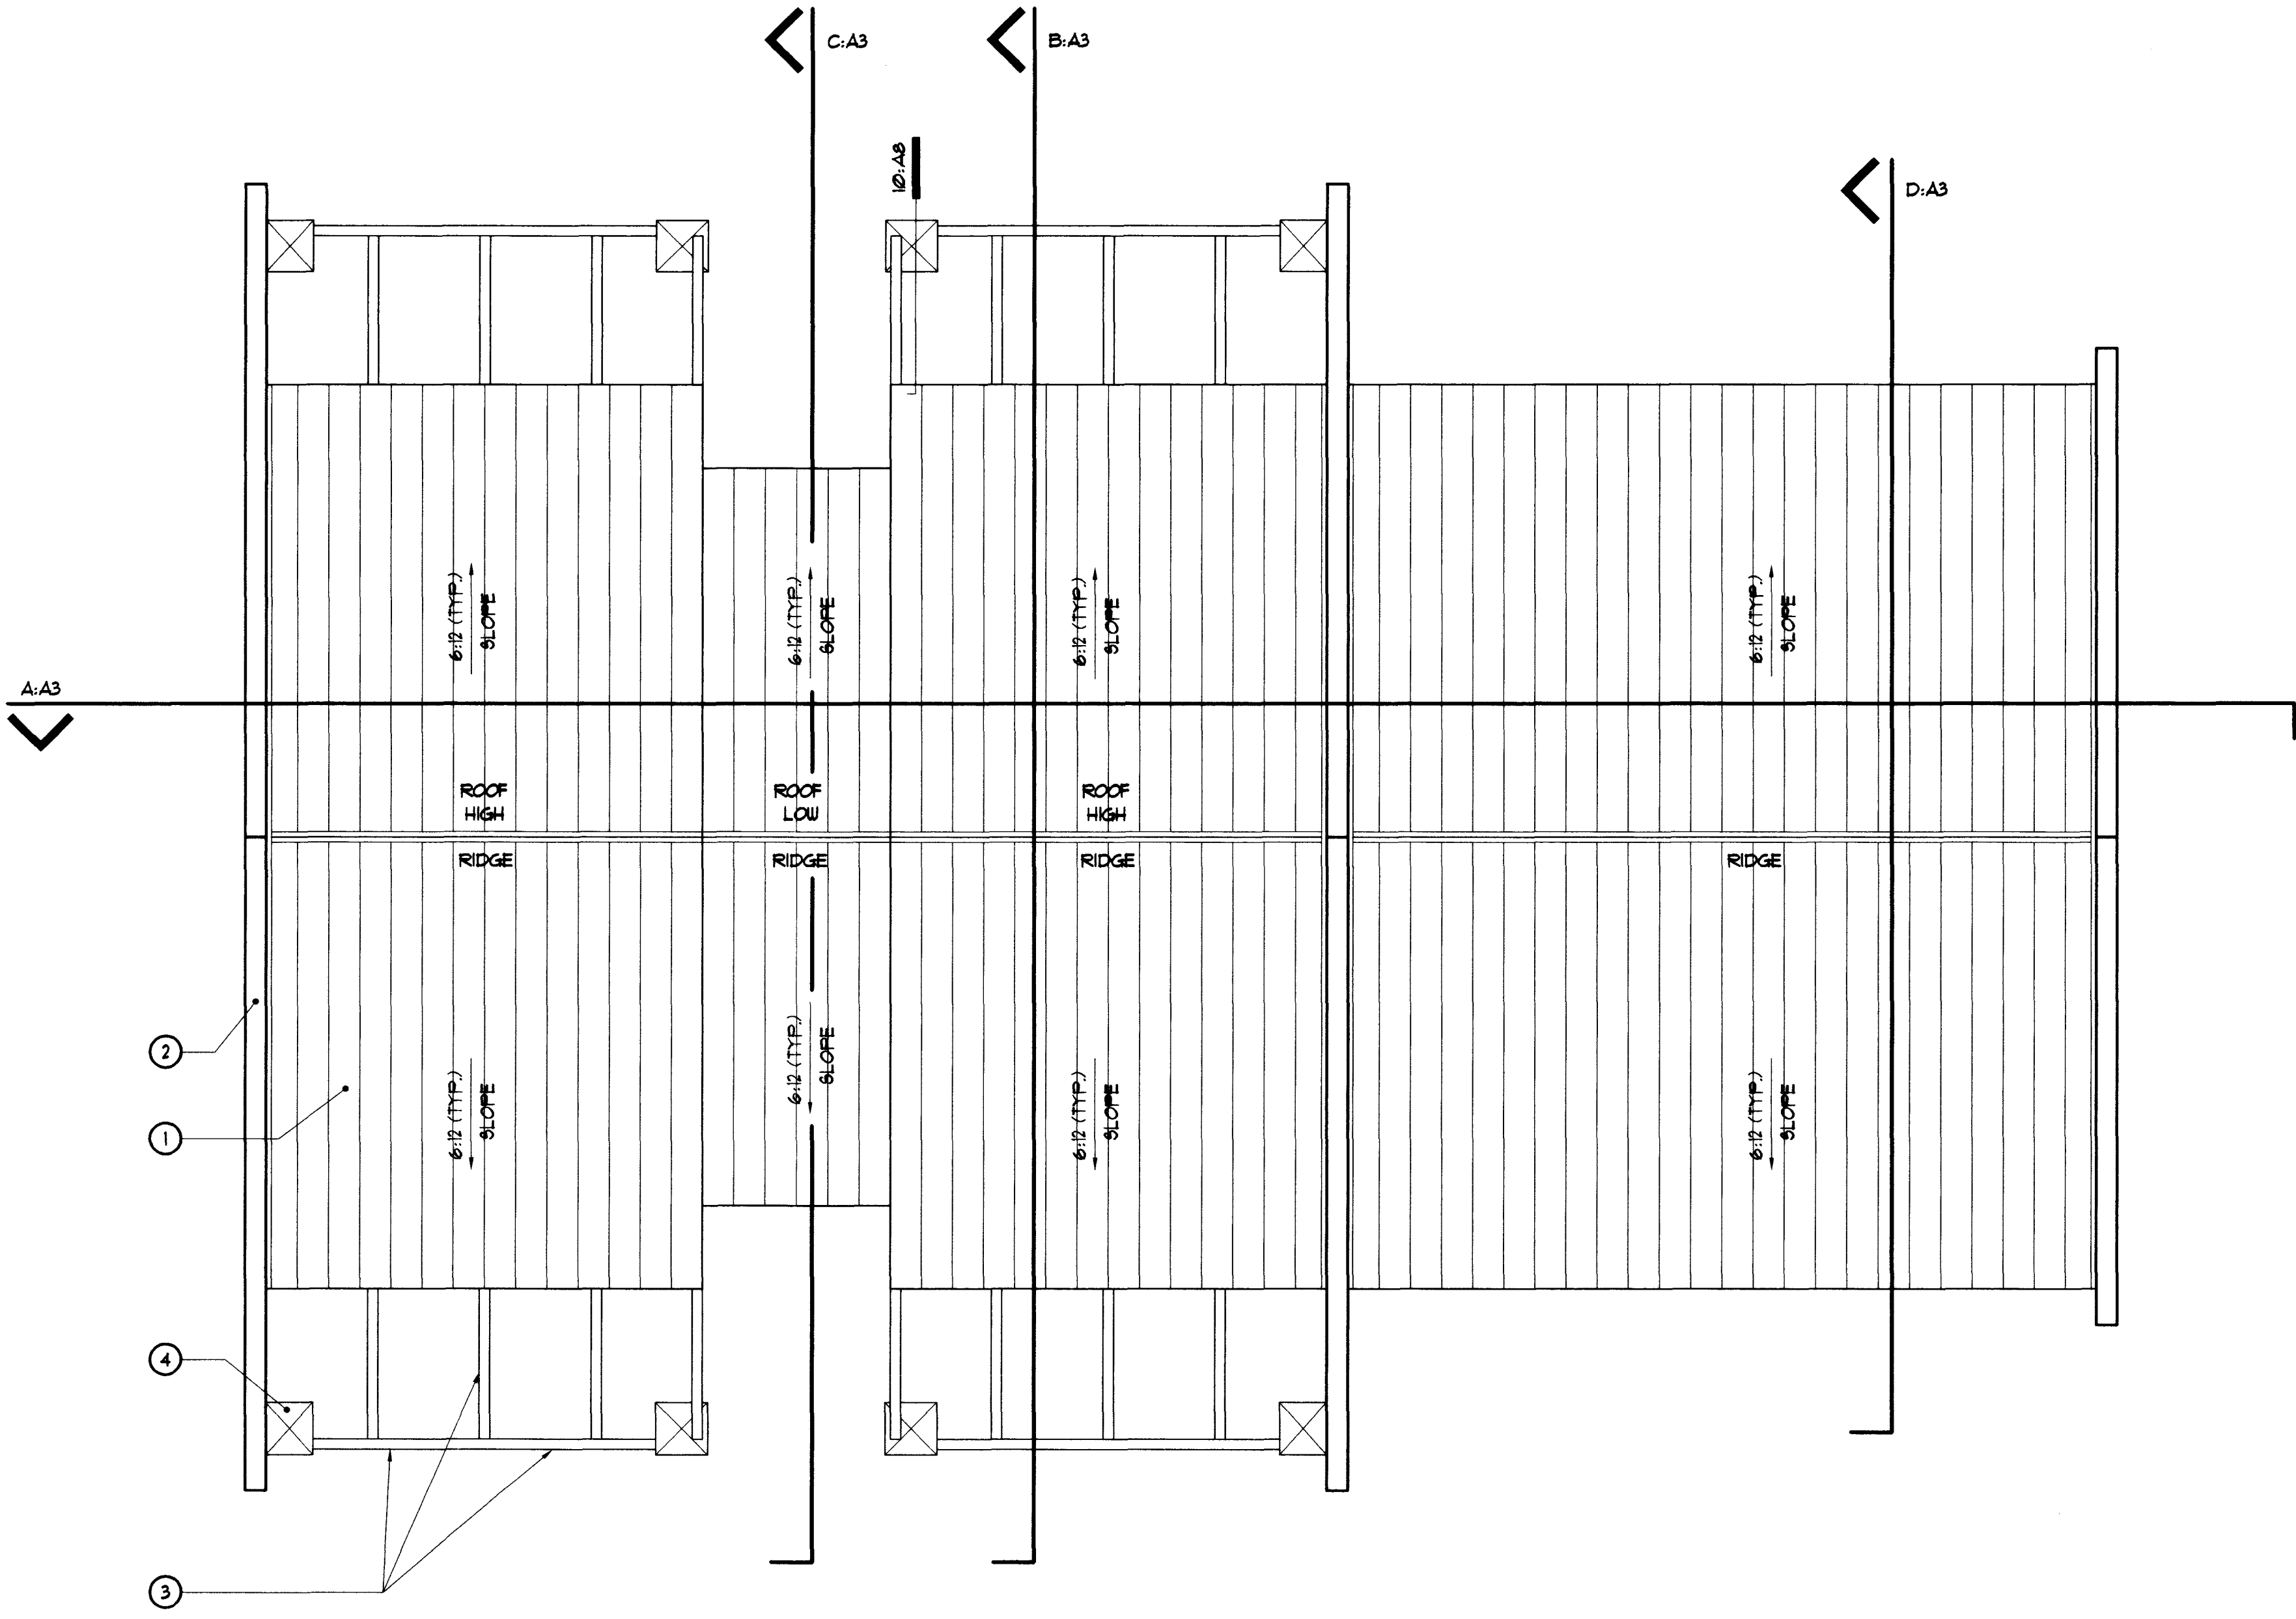

Roof Plan

Scale: 1/4" = 1'-0"


Project North ▲

Alternate No. A

SHEET NO.	SHEET TITLE	PROJECT	DEPARTMENT OF PUBLIC WORKS	CITY OF LAS VEGAS	F.L.D. BK	U.A. *	DRAWN BY: BLB	DESIGN BY: BLB	REVISIONS	DATE
Torrey Pines Park & Ball Field										
ARCHITECTURAL SERVICES										
DRAWING NO. TP207A6										
51/83										

Sheet Notes:

- ① GALVALUM PANEL - 24" x 36"
- ② FINISH OF BLUE TILED ROOF
- ③ WALL LATCH - 1/2" x 1/2" x 1/2" x 1/2"
- ④ GALVANIZED STEEL - 1/2" x 1/2" x 1/2"
- ⑤ GALVANIZED STEEL - 1/2" x 1/2" x 1/2"

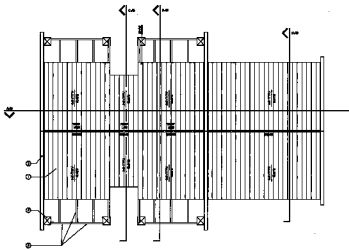

Roof Plan
1/2" = 1'-0"

Project North A

Alternate No. A

DEPARTMENT OF PUBLIC WORKS

Park - Roof
Plan

Torrey Pines Park
& Ball Field



ARCHITECTURAL SERVICES

DATE	1/2/78
BY	W. J. H.
CHECKED BY	W. J. H.
APPROVED BY	W. J. H.
PROJECT NO.	1/2/78
SHEET NO.	1/2/78

A6