


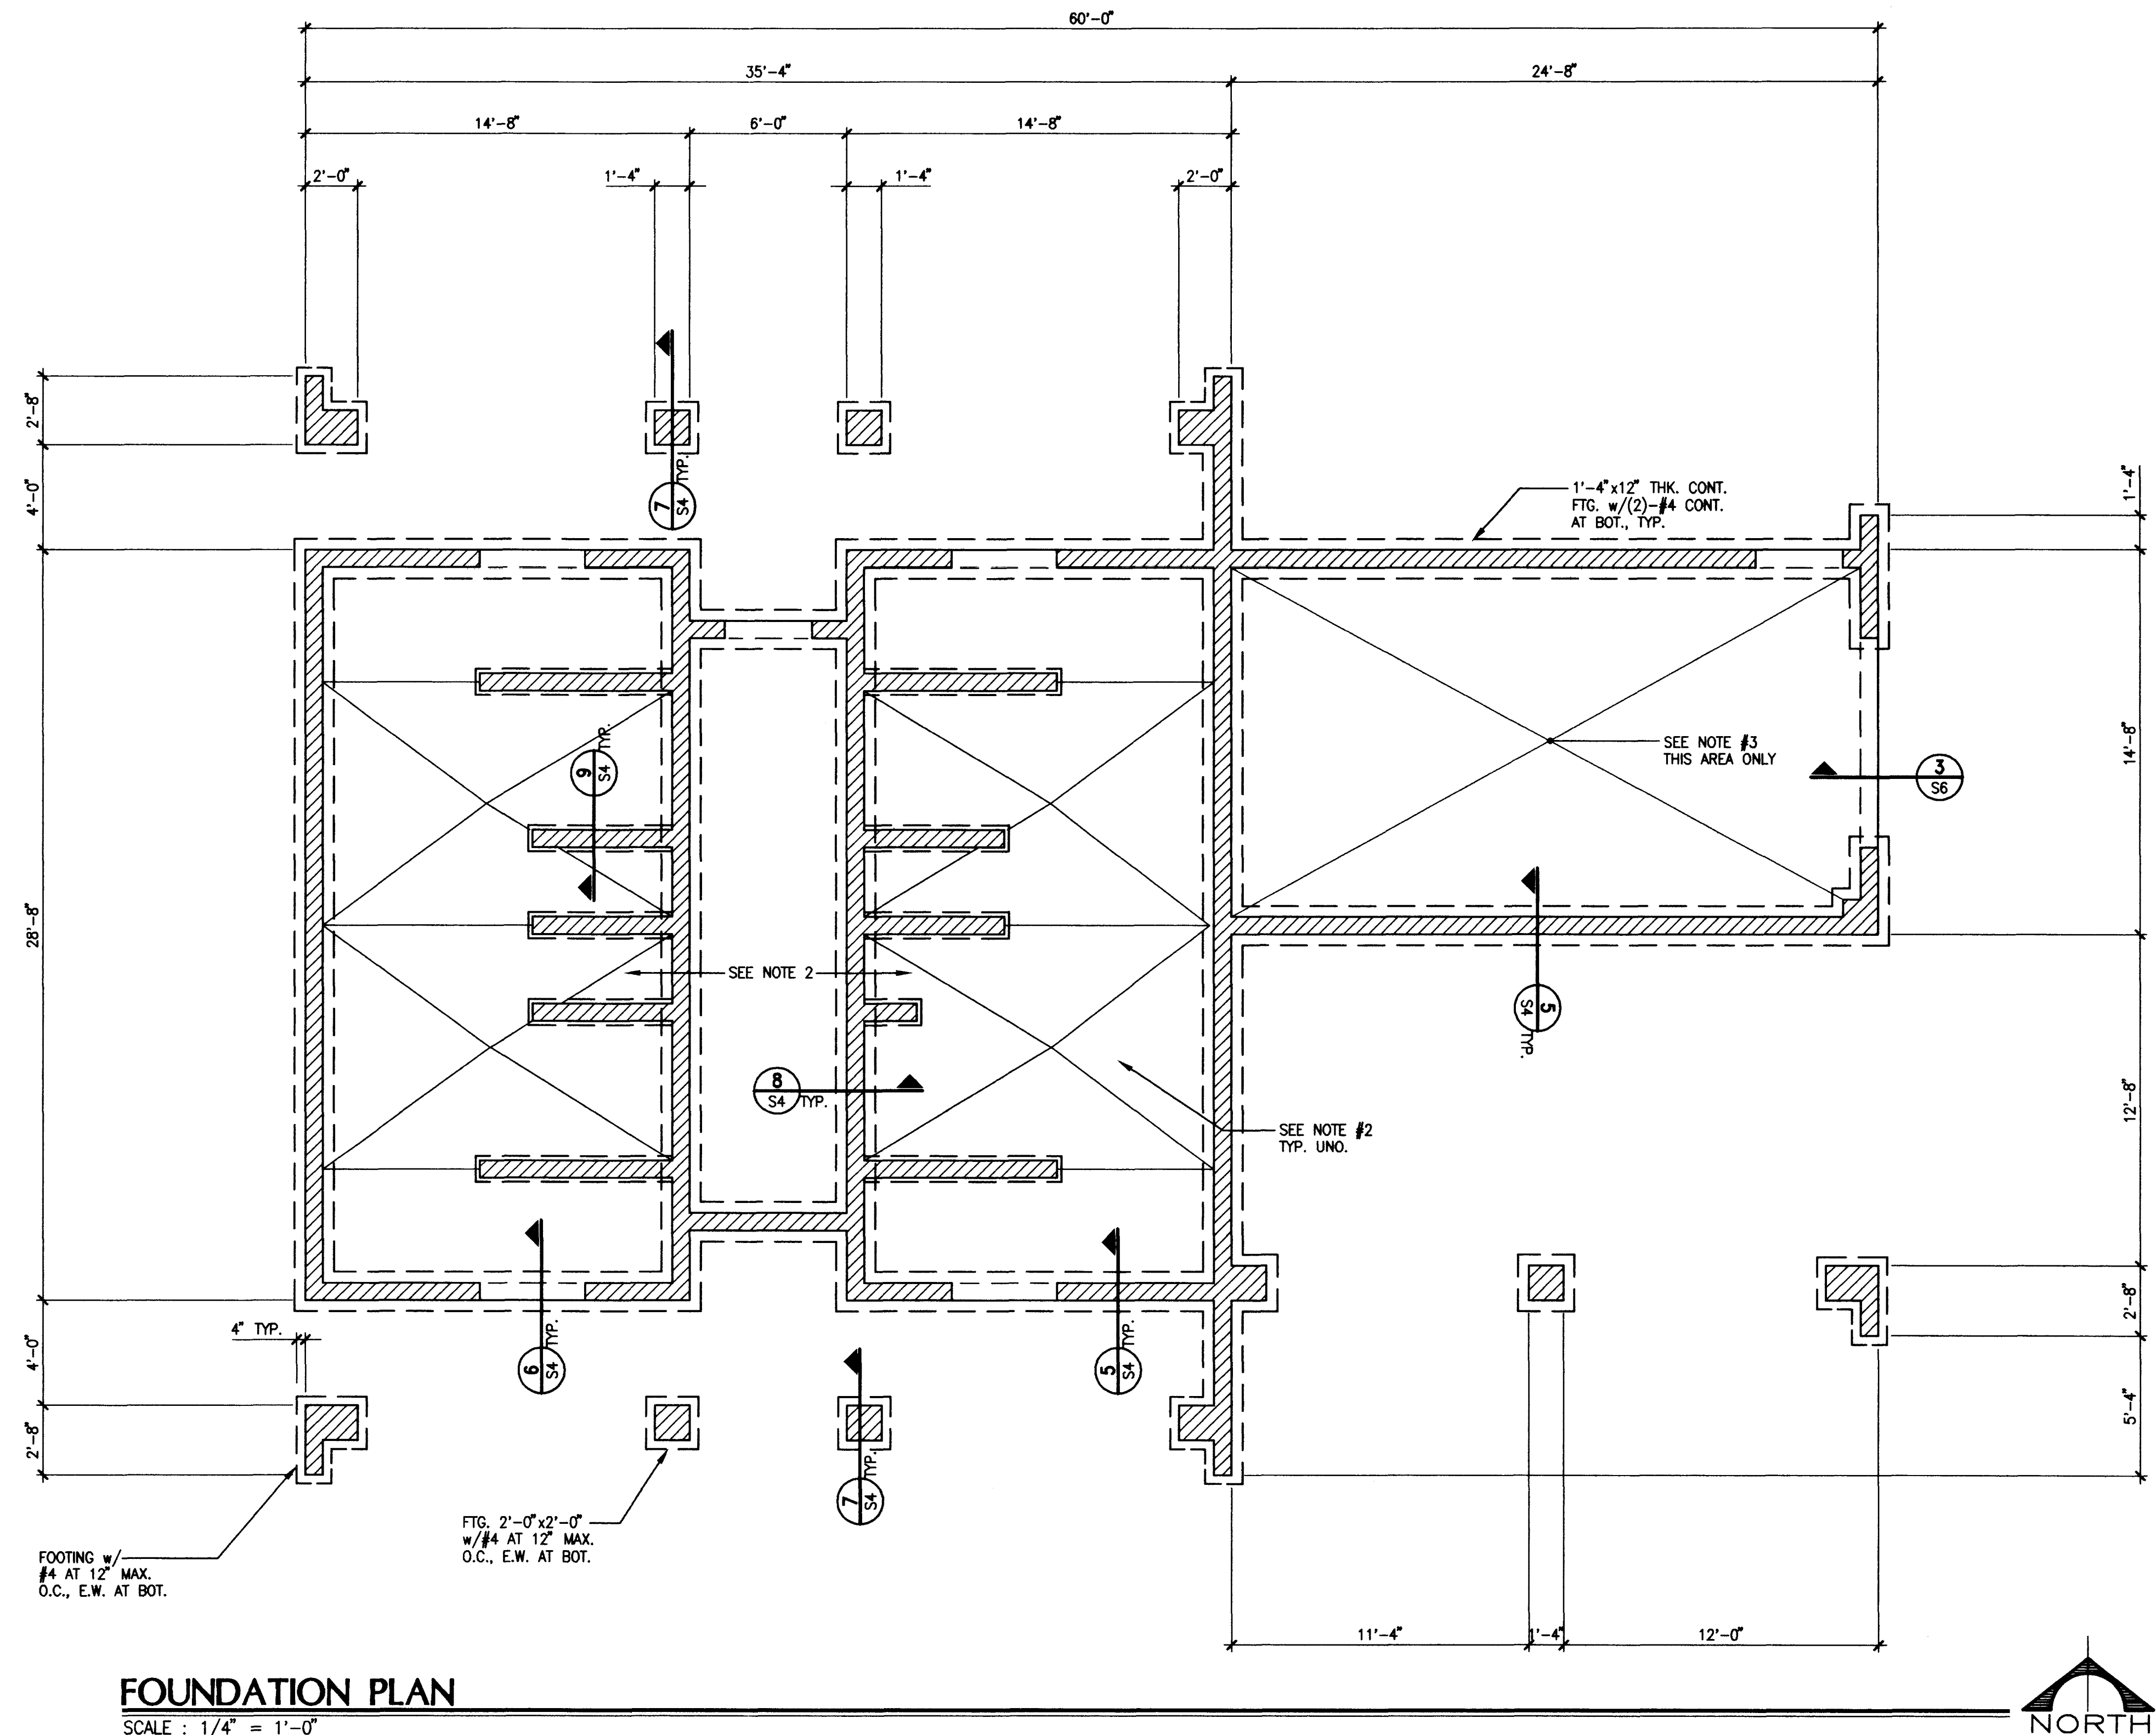

FOUNDATION PLAN

SCALE : 1/4" = 1'-0"

FOUNDATION NOTES

1. TOP OF FOOTING ELEVATIONS VARY. SEE INDICATED SECTIONS AND CIVIL DRAWINGS. MINIMUM SOIL COVER OVER TOP OF FOOTING TO BE 1'-4".
2. TOP OF CONCRETE SLAB ON GRADE ELEV. = 100'-0". SLAB ON GRADE TO BE 4" THK. w/#4 AT 24" O.C., E.W. 1" FROM TOP OF SLAB. SEE ARCHITECTURAL DRAWINGS FOR SLAB SLOPES, DEPRESSIONS, CURBS, HOUSEKEEPING PADS, SPECIAL FOUNDATIONS, ETC.
3. TOP OF CONCRETE SLAB ON GRADE ELEV. = 100'-0". SLAB ON GRADE TO BE 5" THK. w/#4 AT 24" O.C., E.W. 2" FROM TOP OF SLAB.
4. FOR SLAB CONSTRUCTION SEE DETAILS 10, 11 & 14 ON DWG. S4.
5. SEE ARCHITECTURAL & MECHANICAL DRAWINGS FOR DIMENSIONS AND LOCATION OF SPECIAL EQUIPMENT.
6. ALL MASONRY WALLS TO BE f'm=1500 p.s.i. WALLS TO BE 8" SOLID GROUTED CMU BLOCK w/#5 VERT. AT 32" O.C. & #4 HORIZ. AT 24" O.C. NO SPECIAL INSPECTION REQUIRED UNLESS NOTED OTHERWISE ON PLANS, SECTIONS OR DETAILS.
7. FOR TYPICAL CMU CONSTRUCTION SEE DETAILS 1 THRU 6 ON DWG. S5.


Alternate No. A

BENNETT & JIMENEZ, INC.
STRUCTURAL ENGINEERS

B&J JOB NO.: 70721

2481 N. Decatur Blvd., Suite B Phone (702) 631-0200
Las Vegas, NV 89108 FAX (702) 631-0206

DATE:	
REVISIONS:	
DRAWN BY: DUANE	ARCHITECTURAL SERVICES
DESIGN BY: JFJ	
DATE: 7/97	
FIELD BOOK	
W.A.#	
PLOT SCALE: 1/4" = 1'-0"	
SEAL OF LAS VEGAS	
DEPARTMENT OF PUBLIC WORKS	
PROJECT: Torrey Pines Park & Ball Field	
SHEET TITLE: PARK-FOUNDATION PLAN	
SHEET NO.	
DRAWING NO.	
55	83

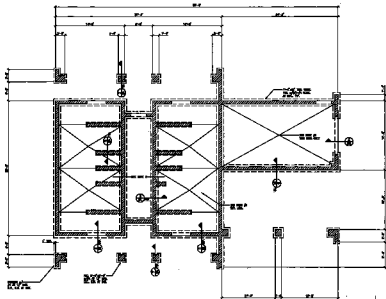

FOUNDATION PLAN

Sheet No. 1-1

FOUNDATION NOTES

1. ALL FOUNDATIONS SHALL BE CONCRETE.
2. THE FOUNDATION SHALL BE 12" THICK.
3. THE FOUNDATION SHALL BE 12" THICK.
4. THE FOUNDATION SHALL BE 12" THICK.
5. THE FOUNDATION SHALL BE 12" THICK.
6. THE FOUNDATION SHALL BE 12" THICK.
7. THE FOUNDATION SHALL BE 12" THICK.

Alternate No. A



DEPARTMENT OF PUBLIC WORKS

Torrey Pines Park
& Ball Field

FOUNDATION PLAN

S2

ARCHITECTURAL SERVICES

DATE	10/1/78
BY	J. J. J.
CHECKED BY	J. J. J.
APPROVED BY	J. J. J.
DATE	10/1/78
BY	J. J. J.
CHECKED BY	J. J. J.
APPROVED BY	J. J. J.