


Sheet Notes:


- ① METAL ROOFING SYSTEM - REF. SPECS.
- ② 2" MASONRY CAP BLOCK TO MATCH CMU. (TYP.)
- ③ STEEL LATTICE - PAINT TO MATCH METAL ROOFING.
- ④ 20 GA. SHEET MTL. CAP O/ BUILT UP GROUT - REF. DTL'S. (TYP. OF 8).

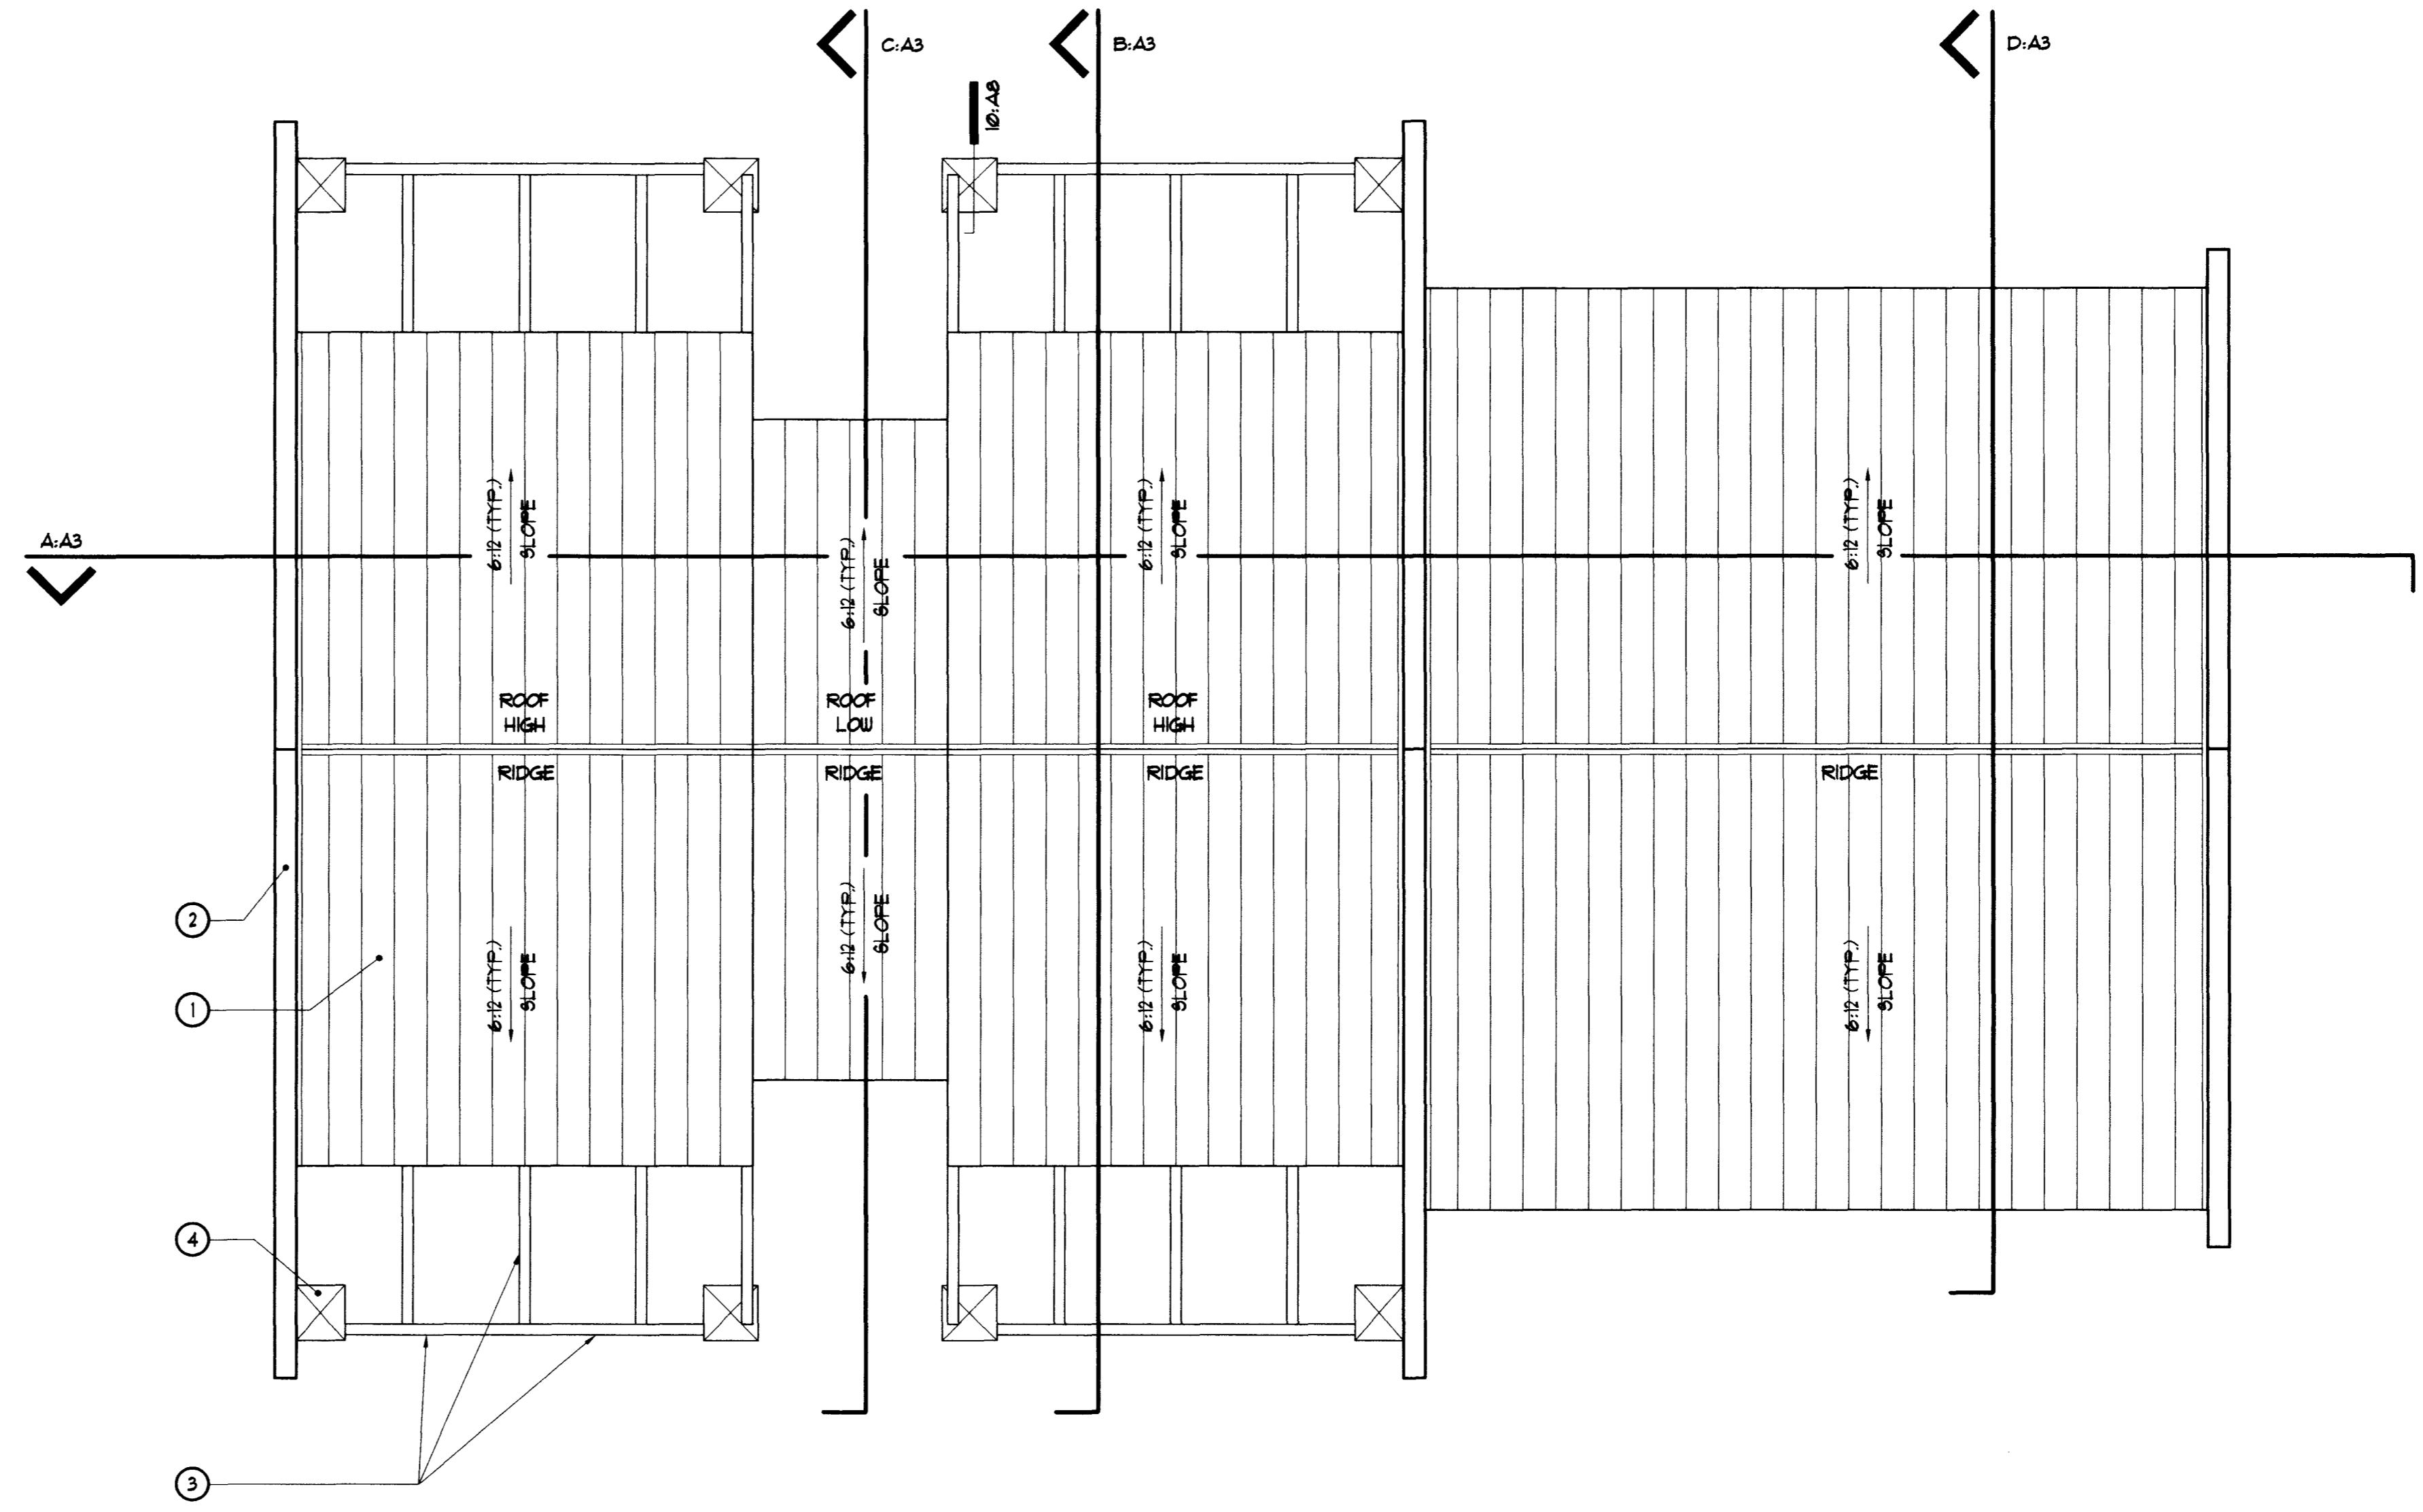

Roof Plan

Scale: 1/4" = 1'-0"

Project North ▲

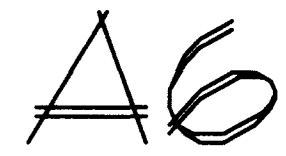

650.41

DRAWING NO.
TPI07A6

70

83

SHEET TITLE:
**Ball Field - Roof
Plan**

PROJECT:
**Torrey Pines Park
& Ball Field**

DEPARTMENT OF PUBLIC WORKS



ARCHITECTURAL SERVICES

FLD. BK.
DATE: 7/91
DRAWN BY: BLB
DESIGN BY: BLB


REVISIONS:

DATE:

NO.	DESCRIPTION	DATE

Sheet Notes:

- ① POLYURETHANE INSULATION
- ② 2" STYROFOAM INSULATION
- ③ GULLITE - 1/2" SUBSTRATE BOARD
- ④ 2x4 JOISTS WITH 1/2" GYPSUM BOARD

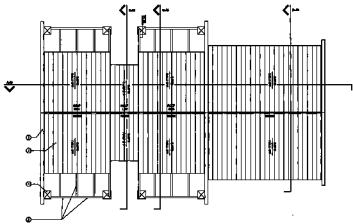

Roof Plan

Project North ▲

DEPARTMENT OF PUBLIC WORKS
Ball Field - Roof
Plan

Torrey Pines Park
& Ball Field

A6

DATE

PROJECT NO.	DATE
CLIENT	DATE
DESIGNER	DATE
CHECKER	DATE
APPROVED	DATE
ARCHITECTURAL SERVICES	