

Toilet Room Accessories

- 1

GRAB BAR "BOBRICK" B-6206 X 36" (MOUNT • 36" AFF.)
- 2


GRAB BAR "BOBRICK" B-6206 X 42" (MOUNT • 36" AFF.)
- 3

TOILET PAPER DISPENSER "BOBRICK" B-60660 (MOUNT • 2'-0" AFF.)
- 4

STAINLESS STEEL MIRROR "BOBRICK" B-9446 (MOUNT BOTTOM OF REFLECTIVE SURFACE • 38" AFF. • HANDICAP ACCESSIBLE LAVATORY) (CENTER MIRROR OVER LAVATORY.)
- 5

HAND DRYER "WORLD HAND DRYER" MODEL A5-PBLKA - BLACK (MOUNT BOTTOM OF UNIT • 31" AFF.) - REFERENCE FLOOR PLAN SHEET A1 FOR LOCATIONS.
- 6

TOILET PARTITIONS (DOORS) - MANUFACTURED BY GLOBAL GLO-GARD POWDER COATED STEEL. COLOR: BLACK (#3205).
INSTALL PER MFR SPECIFICATIONS.

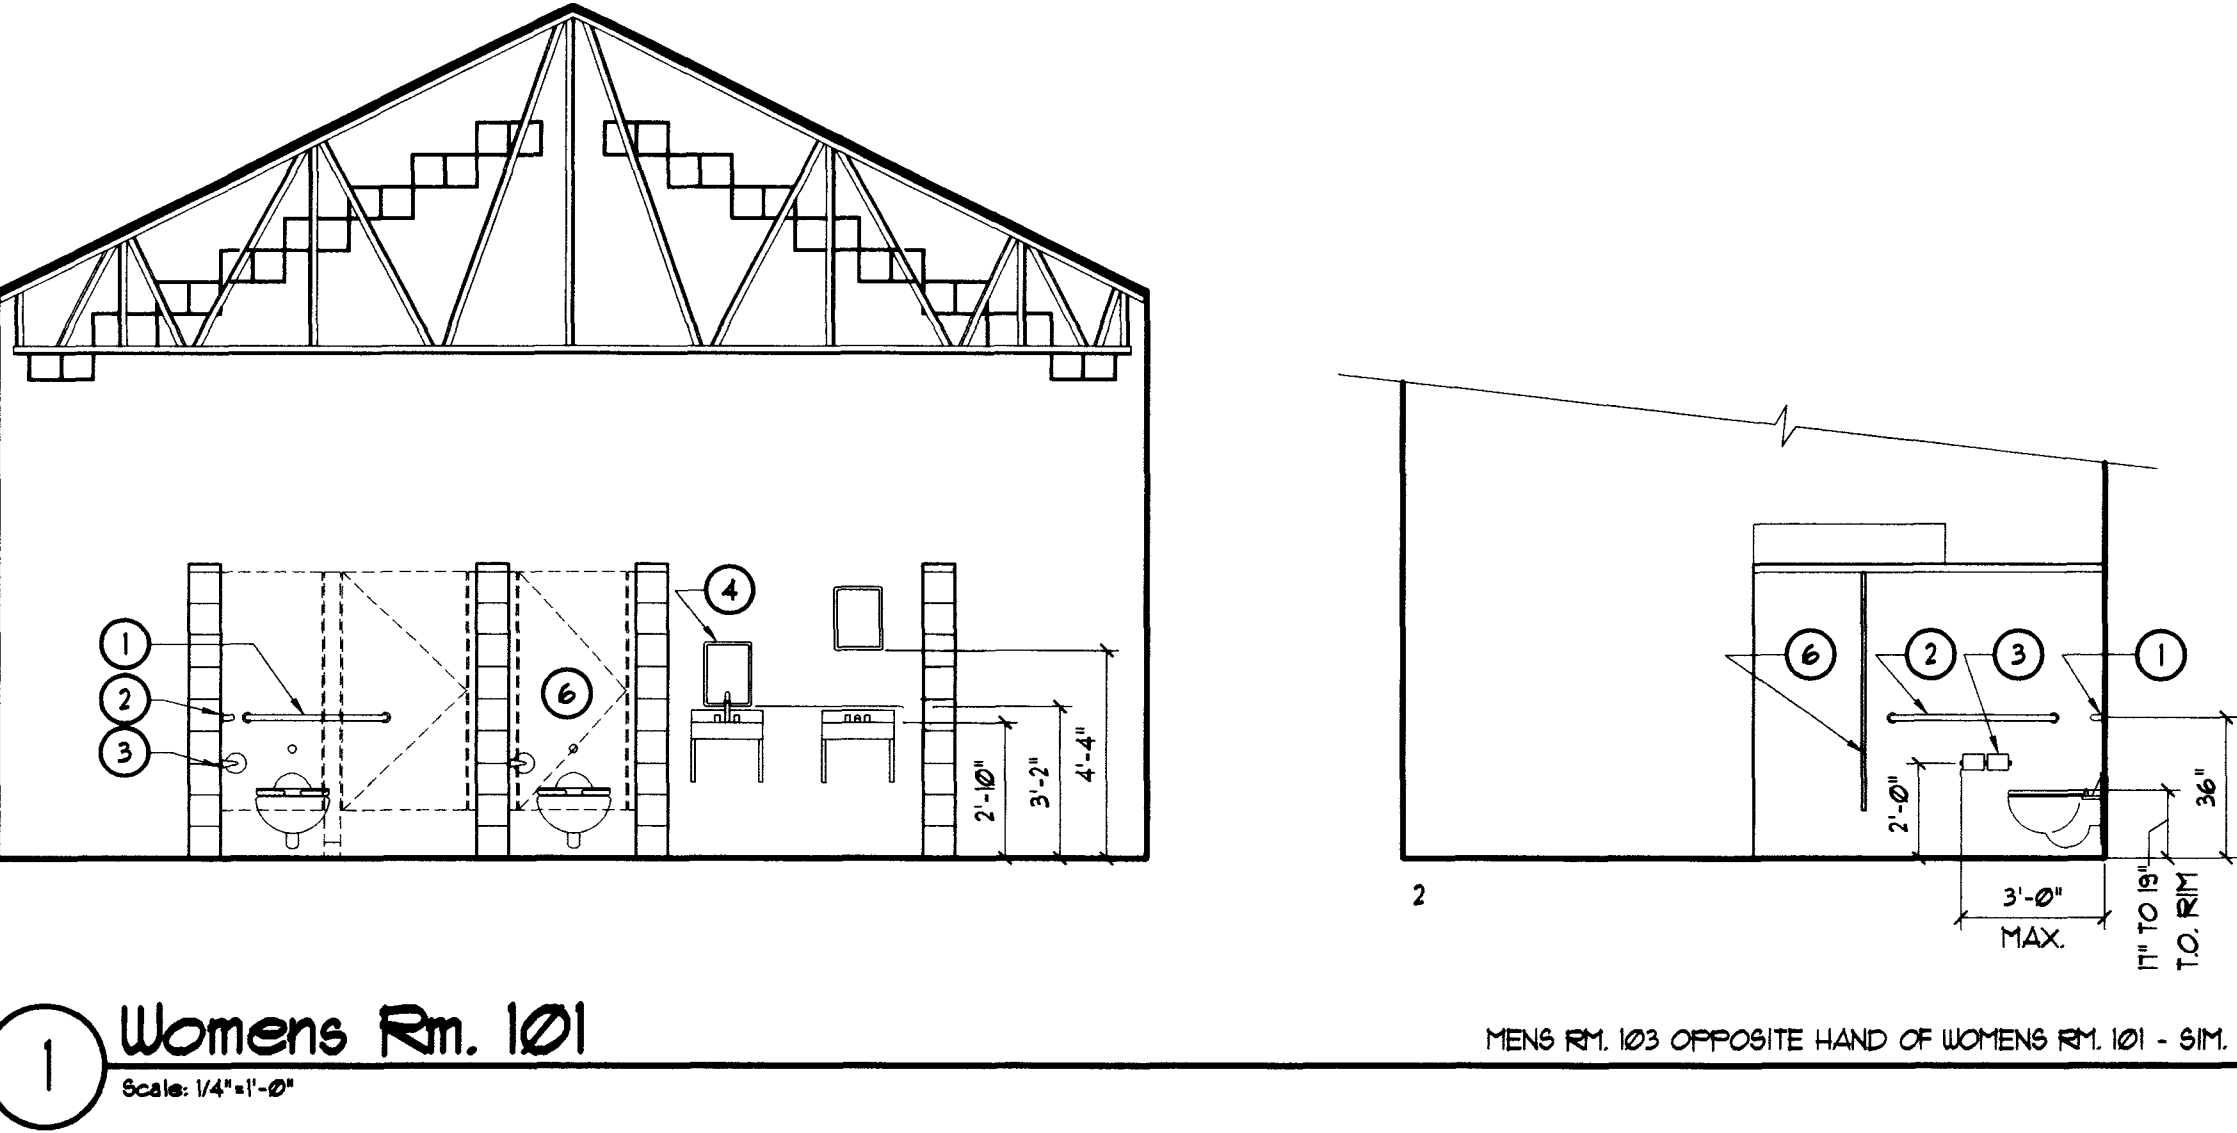

Room Finish Schedule


Room No.	Room Name	Floor	Base	Walls				Ceiling	Clg. Hgt.	Finishes & Materials
				North	East	South	West			
101	Womens	CC-2	---	CMU ①	CMU ①	CMU ①	CMU ①	MTL DECK / IP-1	OPEN TO STRUCT.	CC-1 CONCRETE W/ LIGHT BROOM FINISH CC-2 CONCRETE W/ SMOOTH FINISH - SEALED
102	Plumbing Chase	CC-2	---	CMU ①	CMU ①	CMU ①	CMU ①	MTL DECK / IP-1	OPEN TO STRUCT.	EP-1 SINCLAIR - CM8510
103	Male	CC-2	---	CMU ①	CMU ①	CMU ①	CMU ①	MTL DECK / IP-1	OPEN TO STRUCT.	GT-1 (GROUT) - MATCH BLOCK COLOR
104	Storage	CC-2	---	CMU ①	CMU ①	CMU ①	CMU ①	MTL DECK / IP-1	OPEN TO STRUCT.	IP-1 SINCLAIR - CM8512
105	Covered Patio Area	---	---	CMU ①	CMU ①	CMU ①	CMU ①	MTL DECK / IP-1	OPEN TO STRUCT.	

Finish Schedule Notes:

① CMU TO BE SMOOTH-FACE TO MATCH THE COLOR OF THE SPLIT-FACE MASONRY ON EXTERIOR OF BUILDING.


Door Schedule

Door No.	Size	Rating	Type	Material	Finish	Hardware		Frame	Details					
						No.	Additional Notes		Rating	Material	Finish	Head	Jamb	Jamb
101A	3'-8" × 1'-0" × 2"	---	B	TUBE STEEL	EP-1	---	OWNER PROVIDED PADLOCK	---	HM	EP-1	4:AB SIM	4:AB	4:AB	2
101B	3'-8" × 1'-0" × 2"	---	B	TUBE STEEL	EP-1	---	OWNER PROVIDED PADLOCK	---	HM	EP-1	4:AB SIM	4:AB	4:AB	2
102A	3'-0" × 1'-0" × 1 3/4"	---	A	HM	EP-1	1		---	HM	EP-1	3:AB	3:AB SIM	3:AB SIM	1
103A	3'-8" × 1'-0" × 2"	---	B	TUBE STEEL	EP-1	---	OWNER PROVIDED PADLOCK	---	HM	EP-1	4:AB SIM	4:AB	4:AB	2
103B	3'-8" × 1'-0" × 2"	---	B	TUBE STEEL	EP-1	---	OWNER PROVIDED PADLOCK	---	HM	EP-1	4:AB SIM	4:AB	4:AB	2
104A	8'-0" × 8'-0"	---	C	STL.	EP-1	---	OWNER PROVIDED PADLOCK	---	METAL	EP-1	6:AB	7:AB	7:AB	2
104B	3'-0" × 1'-0" × 1 3/4"	---	A	HM	EP-1	1		---	HM	EP-1	3:AB	3:AB SIM	3:AB SIM	1

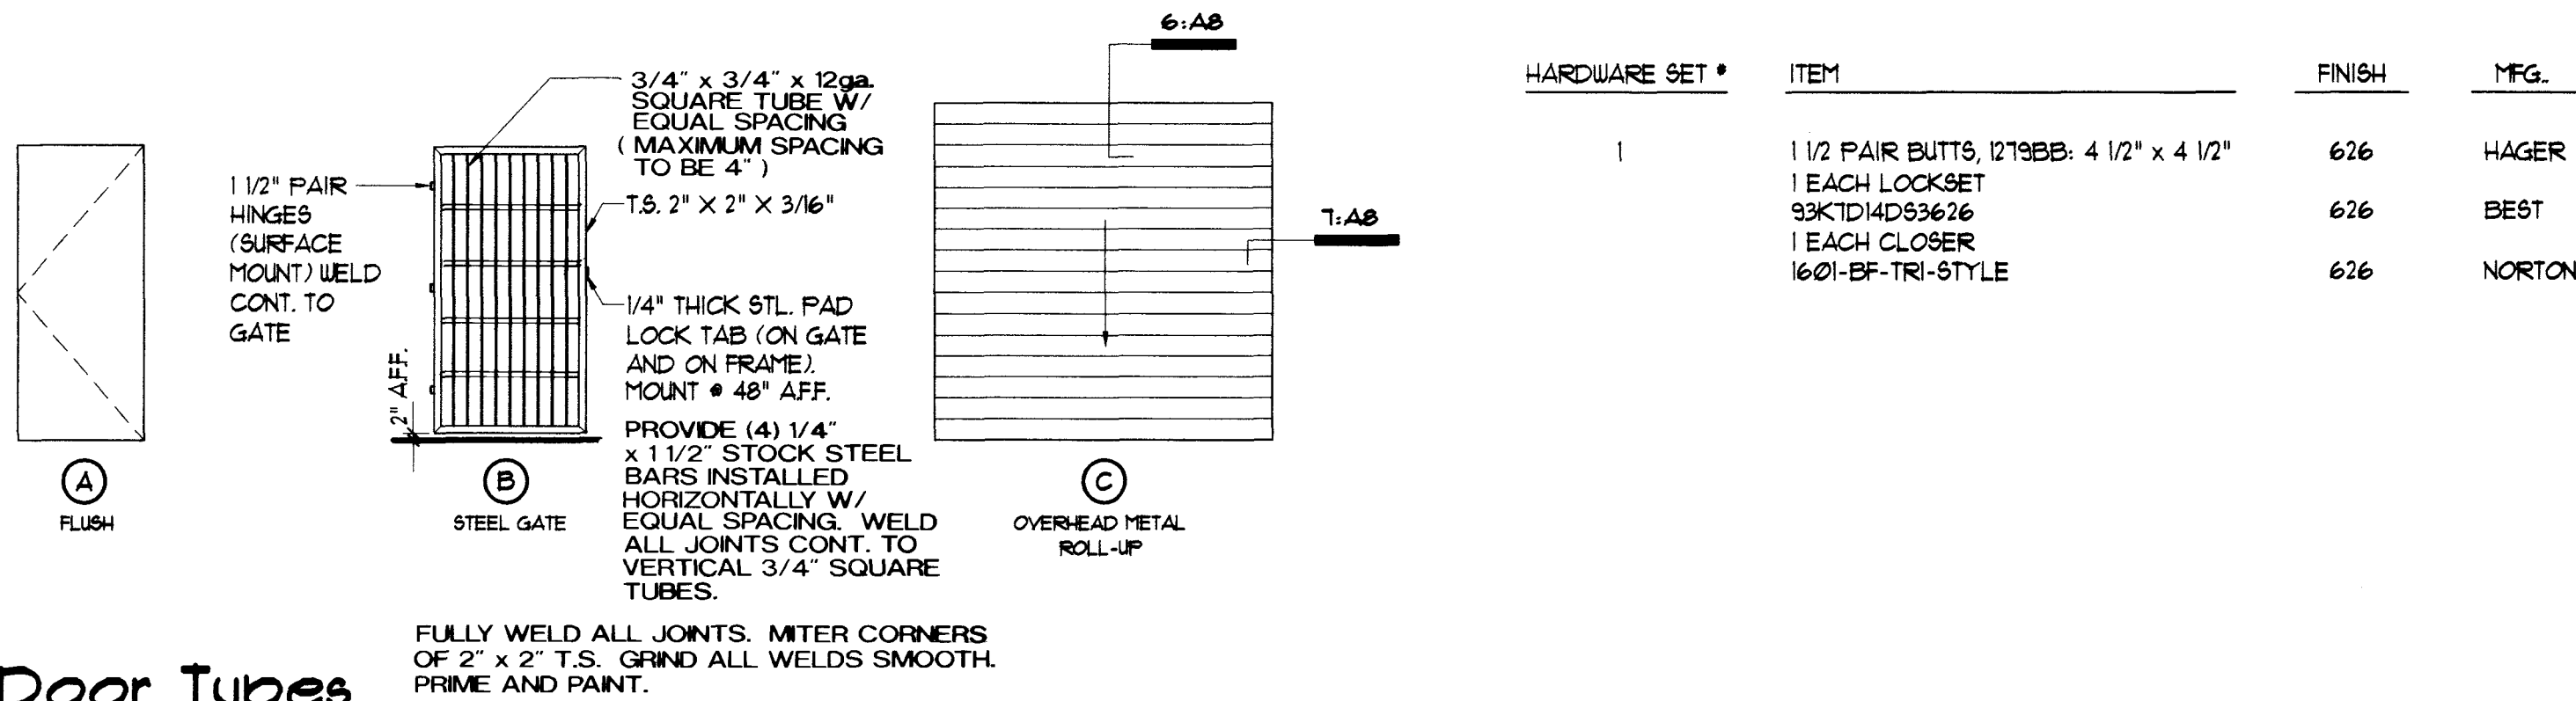

Door Types

Not to Scale

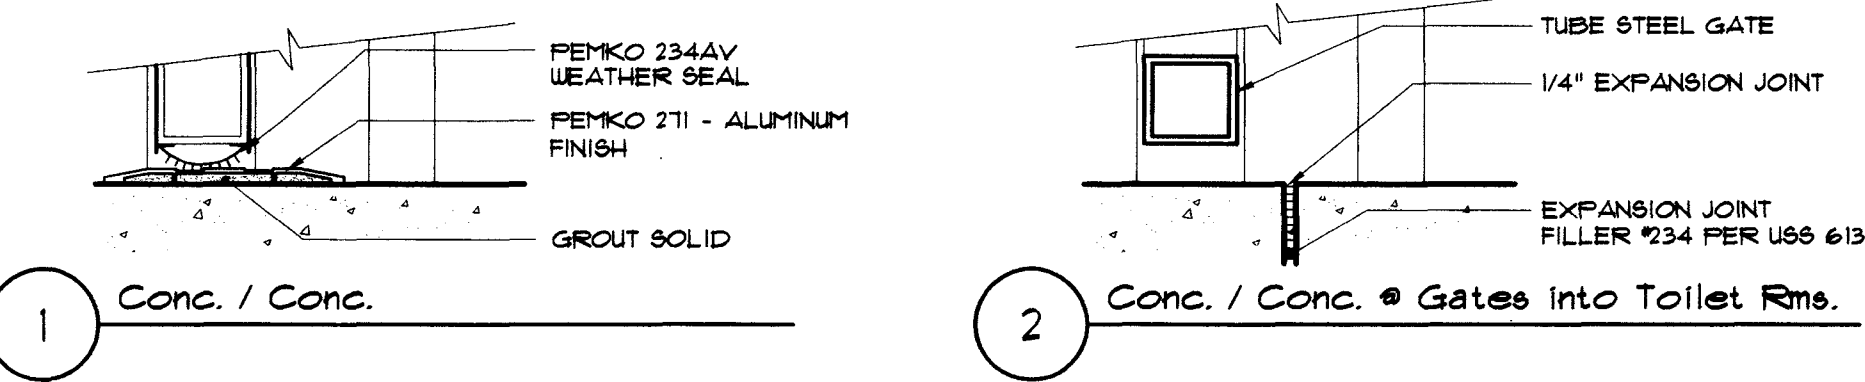

Floor Transition Details

Scale: 3/4"=1'-0"

- ALL THRESHOLDS TO MEET ADA AND ANSI STANDARDS.
- ALL THRESHOLDS TO HAVE A MAXIMUM RISE OF 1/2" W/ A MAXIMUM SLOPE OF 1 : 2 (RISE TO RUN).
- ALL THRESHOLDS WITH A RISE OF 1/4" OR LESS MAY BE AT A RIGHT ANGLE TO A FLAT SURFACE.

DATE: 11/12/22

REVISIONS:

DRAWN BY: BLB

DESIGN BY: BLB

U.A. * 1/4"=1'-0"

DATE: 1/31

FLOT SCALE: 1/4"=1'-0"

F.L.D. BK

ARCHITECTURAL SERVICES

ARCHITECTURAL SERVICES

DEPARTMENT OF PUBLIC WORKS

PROJECT: Torrey Pines Park & Ball Field

SHEET TITLE: Ball Field - Interior Elevations, Schedules

SHEET NO. 71

DRAWING NO. TP108A1

650.41

83

