


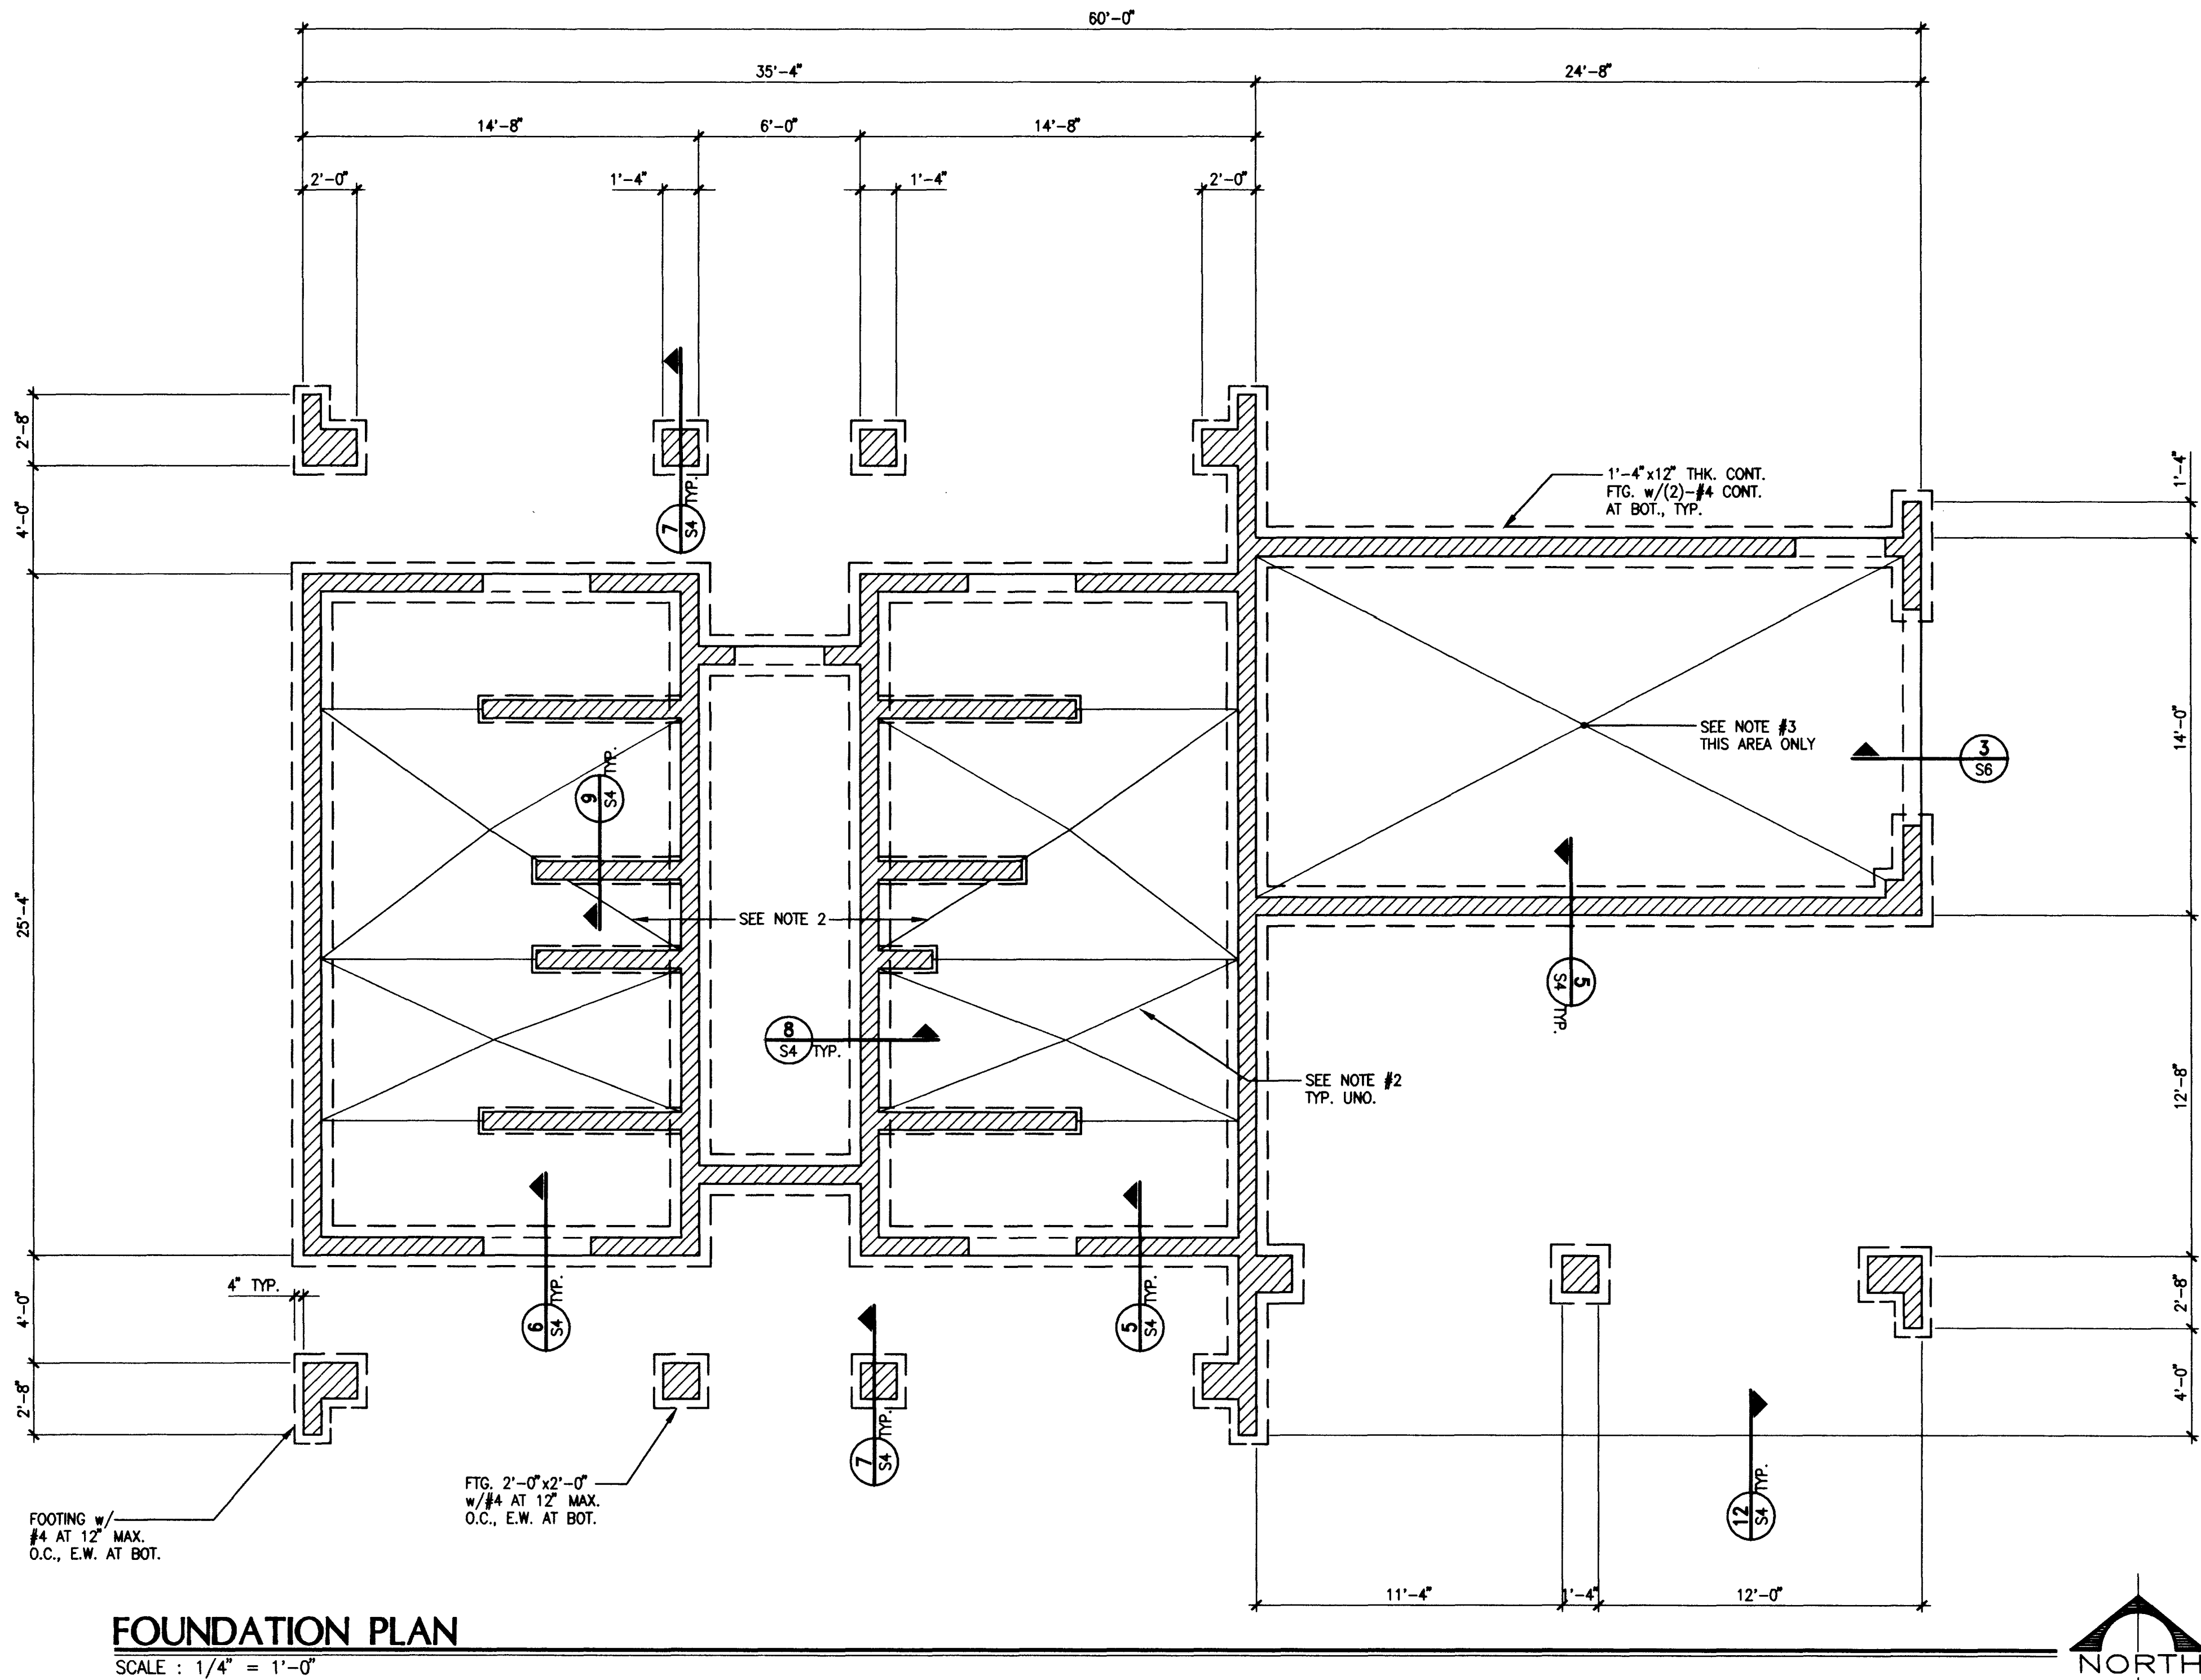

FOUNDATION PLAN

SCALE : 1/4" = 1'-0"

FOUNDATION NOTES


1. TOP OF FOOTING ELEVATIONS VARY. SEE INDICATED SECTIONS AND CIVIL DRAWINGS. MINIMUM SOIL COVER OVER TOP OF FOOTING TO BE 1'-4".
2. TOP OF CONCRETE SLAB ON GRADE ELEV. = 100'-0". SLAB ON GRADE TO BE 4" THK. w/#4 AT 24" O.C., E.W. 1" FROM TOP OF SLAB. SEE ARCHITECTURAL DRAWINGS FOR SLAB SLOPES, DEPRESSIONS, CURBS, HOUSEKEEPING PADS, SPECIAL FOUNDATIONS, ETC.
3. TOP OF CONCRETE SLAB ON GRADE ELEV. = 100'-0". SLAB ON GRADE TO BE 5" THK. w/#4 AT 24" O.C., E.W. 2" FROM TOP OF SLAB.
4. FOR SLAB CONSTRUCTION SEE DETAILS 10, 11 & 14 ON DWG. S4.
5. SEE ARCHITECTURAL & MECHANICAL DRAWINGS FOR DIMENSIONS AND LOCATION OF SPECIAL EQUIPMENT.
6. ALL MASONRY WALLS TO BE f'm=1500 p.s.i. WALLS TO BE 8" SOLID GROUTED CMU BLOCK w/#5 VERT. AT 32" O.C. & #4 HORIZ. AT 24" O.C. NO SPECIAL INSPECTION REQUIRED UNLESS NOTED OTHERWISE ON PLANS, SECTIONS OR DETAILS.
7. FOR TYPICAL CMU CONSTRUCTION SEE DETAILS 1 THRU 6 ON DWG. S5.

BENNETT & JIMENEZ INC.
STRUCTURAL ENGINEERS
B&J JOB NO.: 70720
2481 N. Decatur Blvd., Suite B Phone (702) 631-0200
Las Vegas, NV 89108 FAX (702) 631-0206

DEPARTMENT OF PUBLIC WORKS
Torrey Pines Park
& Ball Field
PROJECT:
SHEET TITLE:
BALL FIELD
FOUNDATION PLAN


S2
650.41

DRAWING NO. 74
83

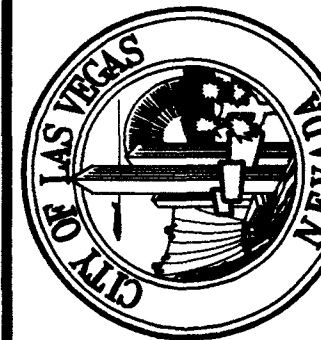

ARCHITECTURAL SERVICES
DRAWN BY: DUANE
DESIGN BY: JFJ
DATE: 7/97
FIELD BOOK
PLOT SCALE: 1/4" = 1'-0"

REVISIONS:
DATE:

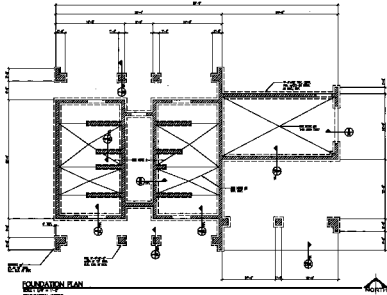

FOUNDATION PLAN

SEE SHEET 1-1

FOUNDATION PLAN

1. SEE SHEET 1-1 FOR FOUNDATION PLAN AND ALL NOTES.
2. SEE SHEET 1-1 FOR FOUNDATION PLAN AND ALL NOTES.
3. SEE SHEET 1-1 FOR FOUNDATION PLAN AND ALL NOTES.
4. SEE SHEET 1-1 FOR FOUNDATION PLAN AND ALL NOTES.
5. SEE SHEET 1-1 FOR FOUNDATION PLAN AND ALL NOTES.
6. SEE SHEET 1-1 FOR FOUNDATION PLAN AND ALL NOTES.
7. SEE SHEET 1-1 FOR FOUNDATION PLAN AND ALL NOTES.

WILLIAMS & ASSOCIATES
INCORPORATED
1000 N. 10TH STREET, SUITE 100
DENVER, CO 80202
TEL: 303.733.1111
FAX: 303.733.1112

	ARCHITECTURAL SERVICES PROJECT NO. 12345 SHEET NO. 12345 DATE: 12/31/2024
	DEPARTMENT OF PUBLIC WORKS Turkey Point Park Turkey Point Park & Ball Field FOUNDATION PLAN
S2 12/31/2024	