


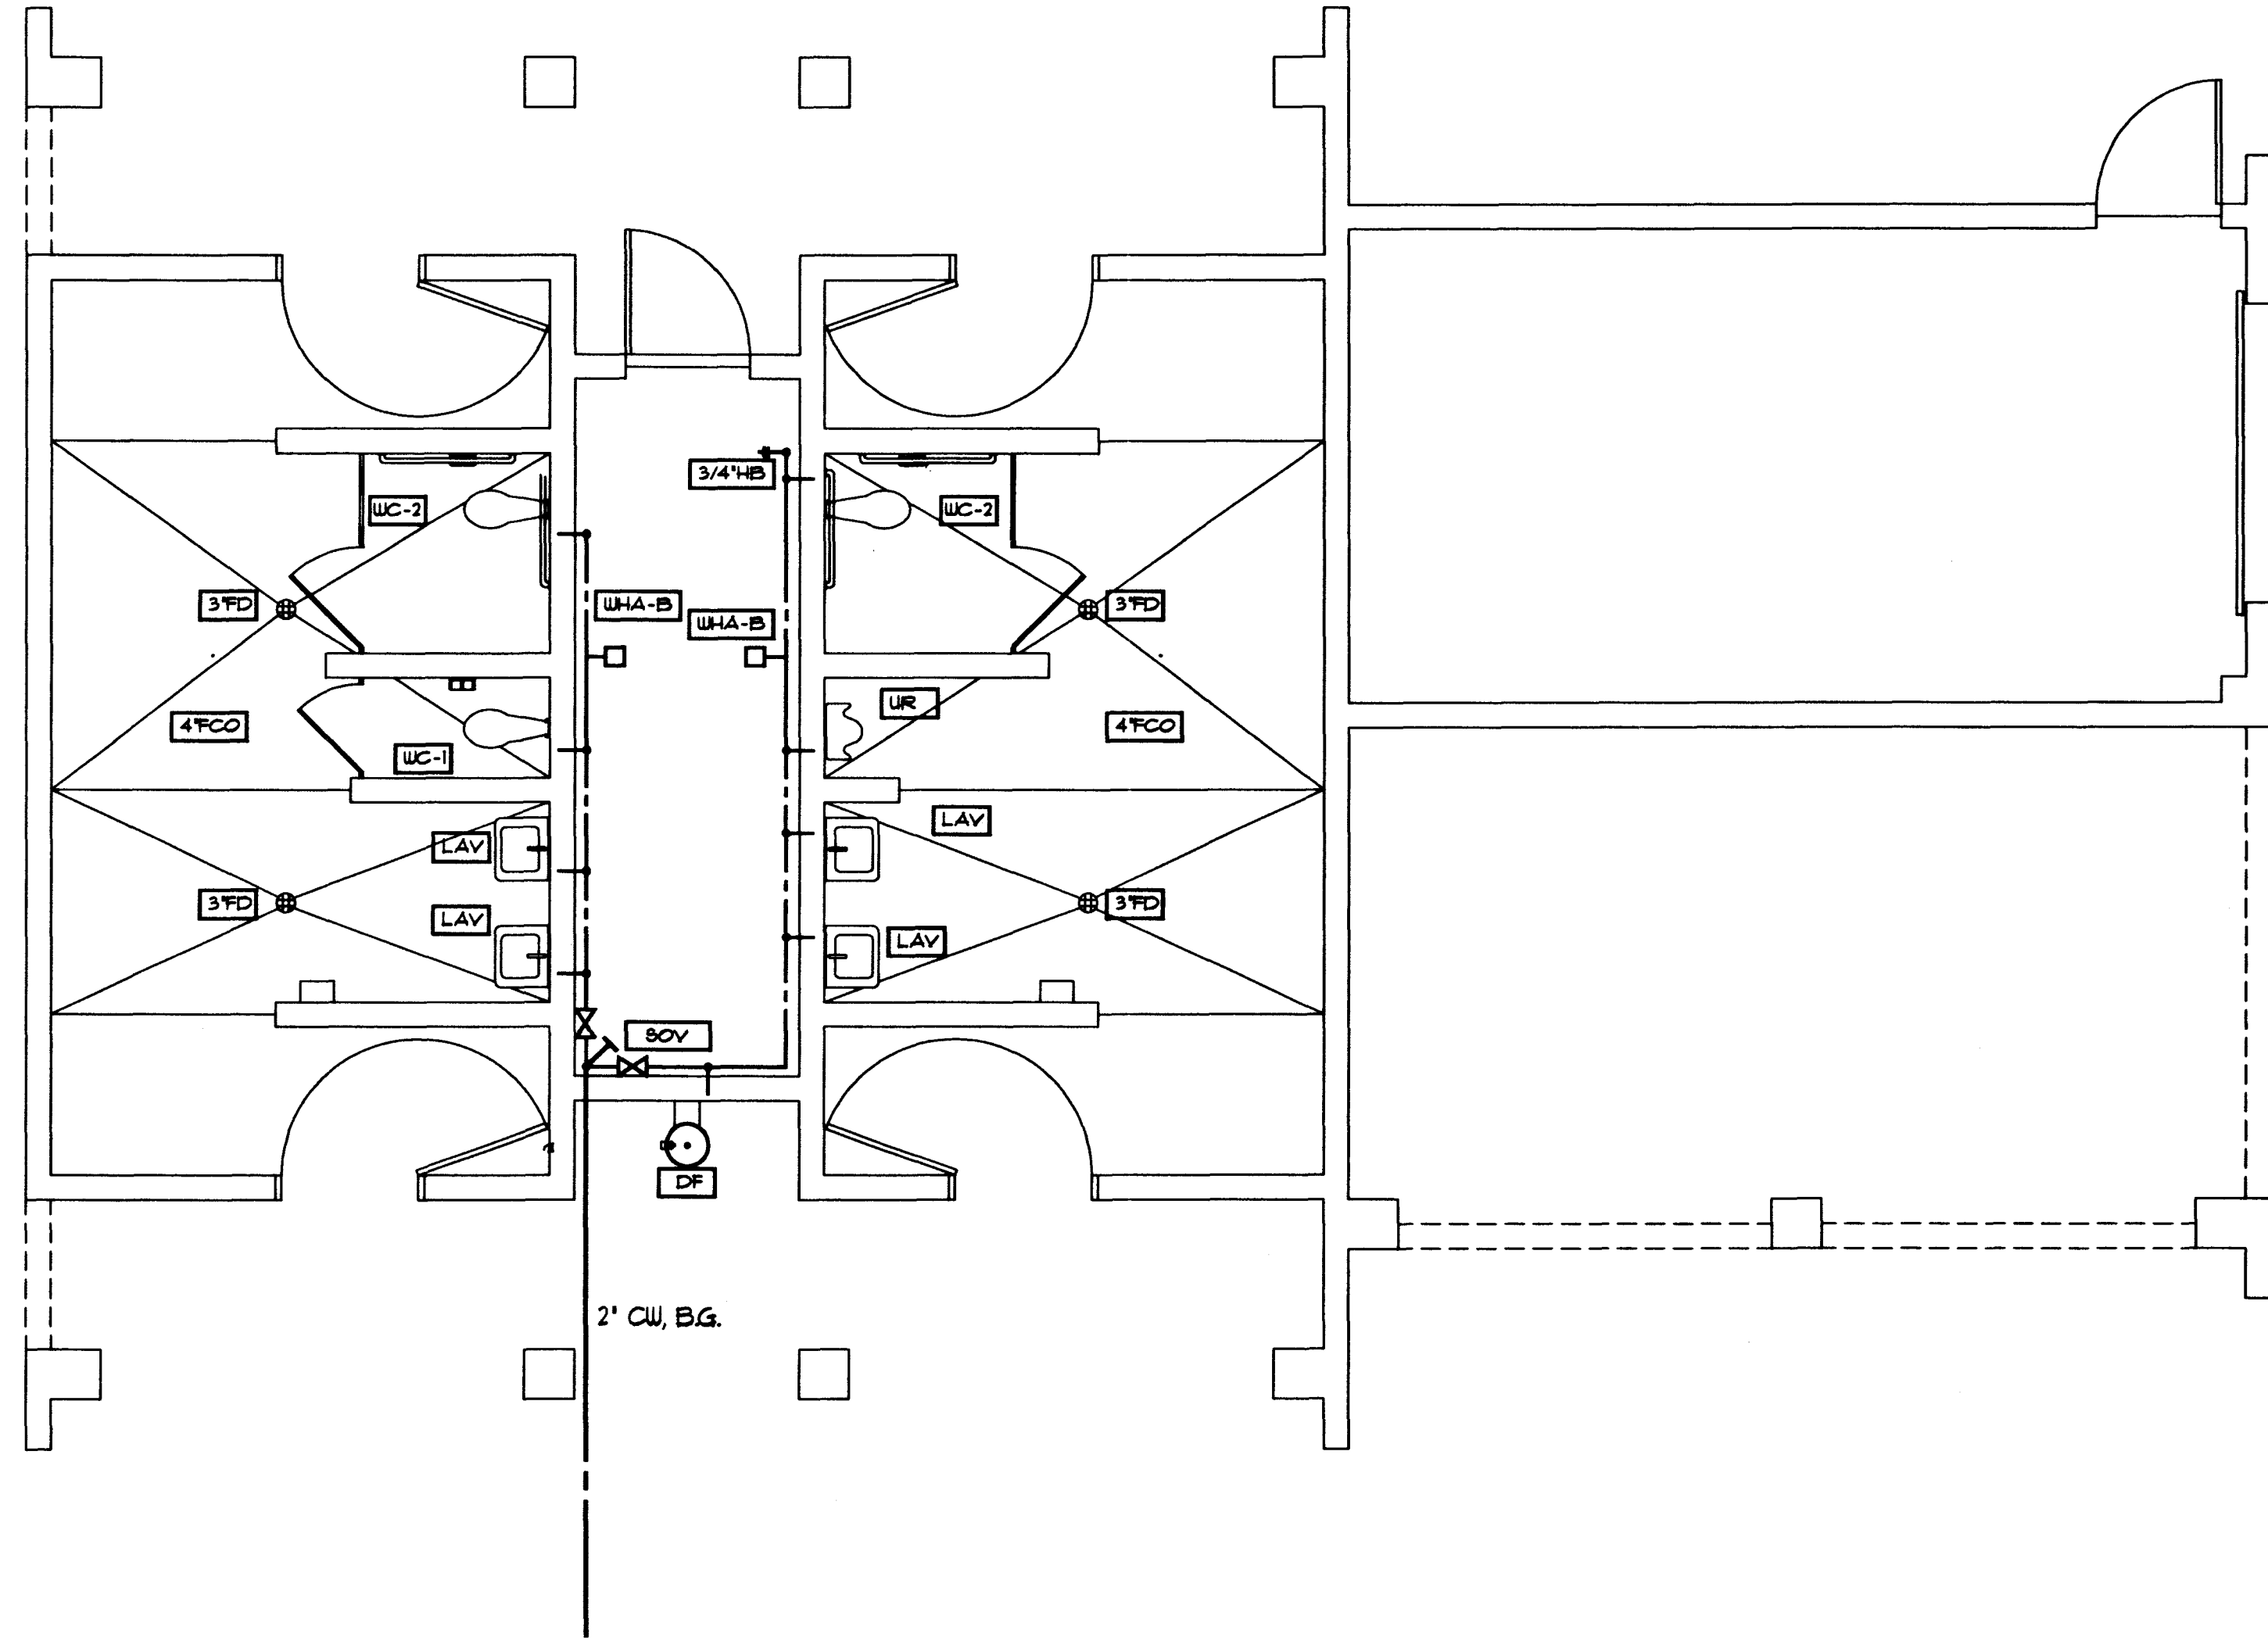


2" DOMESTIC WATER MAIN
FOR CONT. SEE CIVIL DWG.



DEPARTMENT OF PUBLIC WORKS
PROJECT: Torrey Pines Park
& Ball Field
SHEET TITLE: BALL FIELD -
DOMESTIC WATER
FLOOR PLAN

DRAWING NO. 650.41
SHEET NO. 3
DATE: 1/9/11
DESIGN BY: HL
DRAWN BY: AC
REVISIONS:
DATE:

ARCHITECTURAL SERVICES

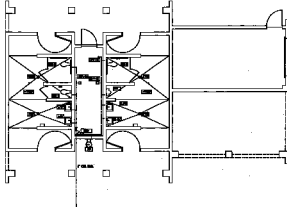

7. EXISTING STRUCTURE
FLOORING AND WALLS

73

BALL FIELD -
DOMESTIC WATER
FLOOR PLAN

DEPARTMENT OF PUBLIC WORKS
Terry House Park
& Ball Field



ARCHITECTURAL SERVICES

DATE: 10/1/73

BY: [Signature]

PROJECT NO.

DATE: 10/1/73