

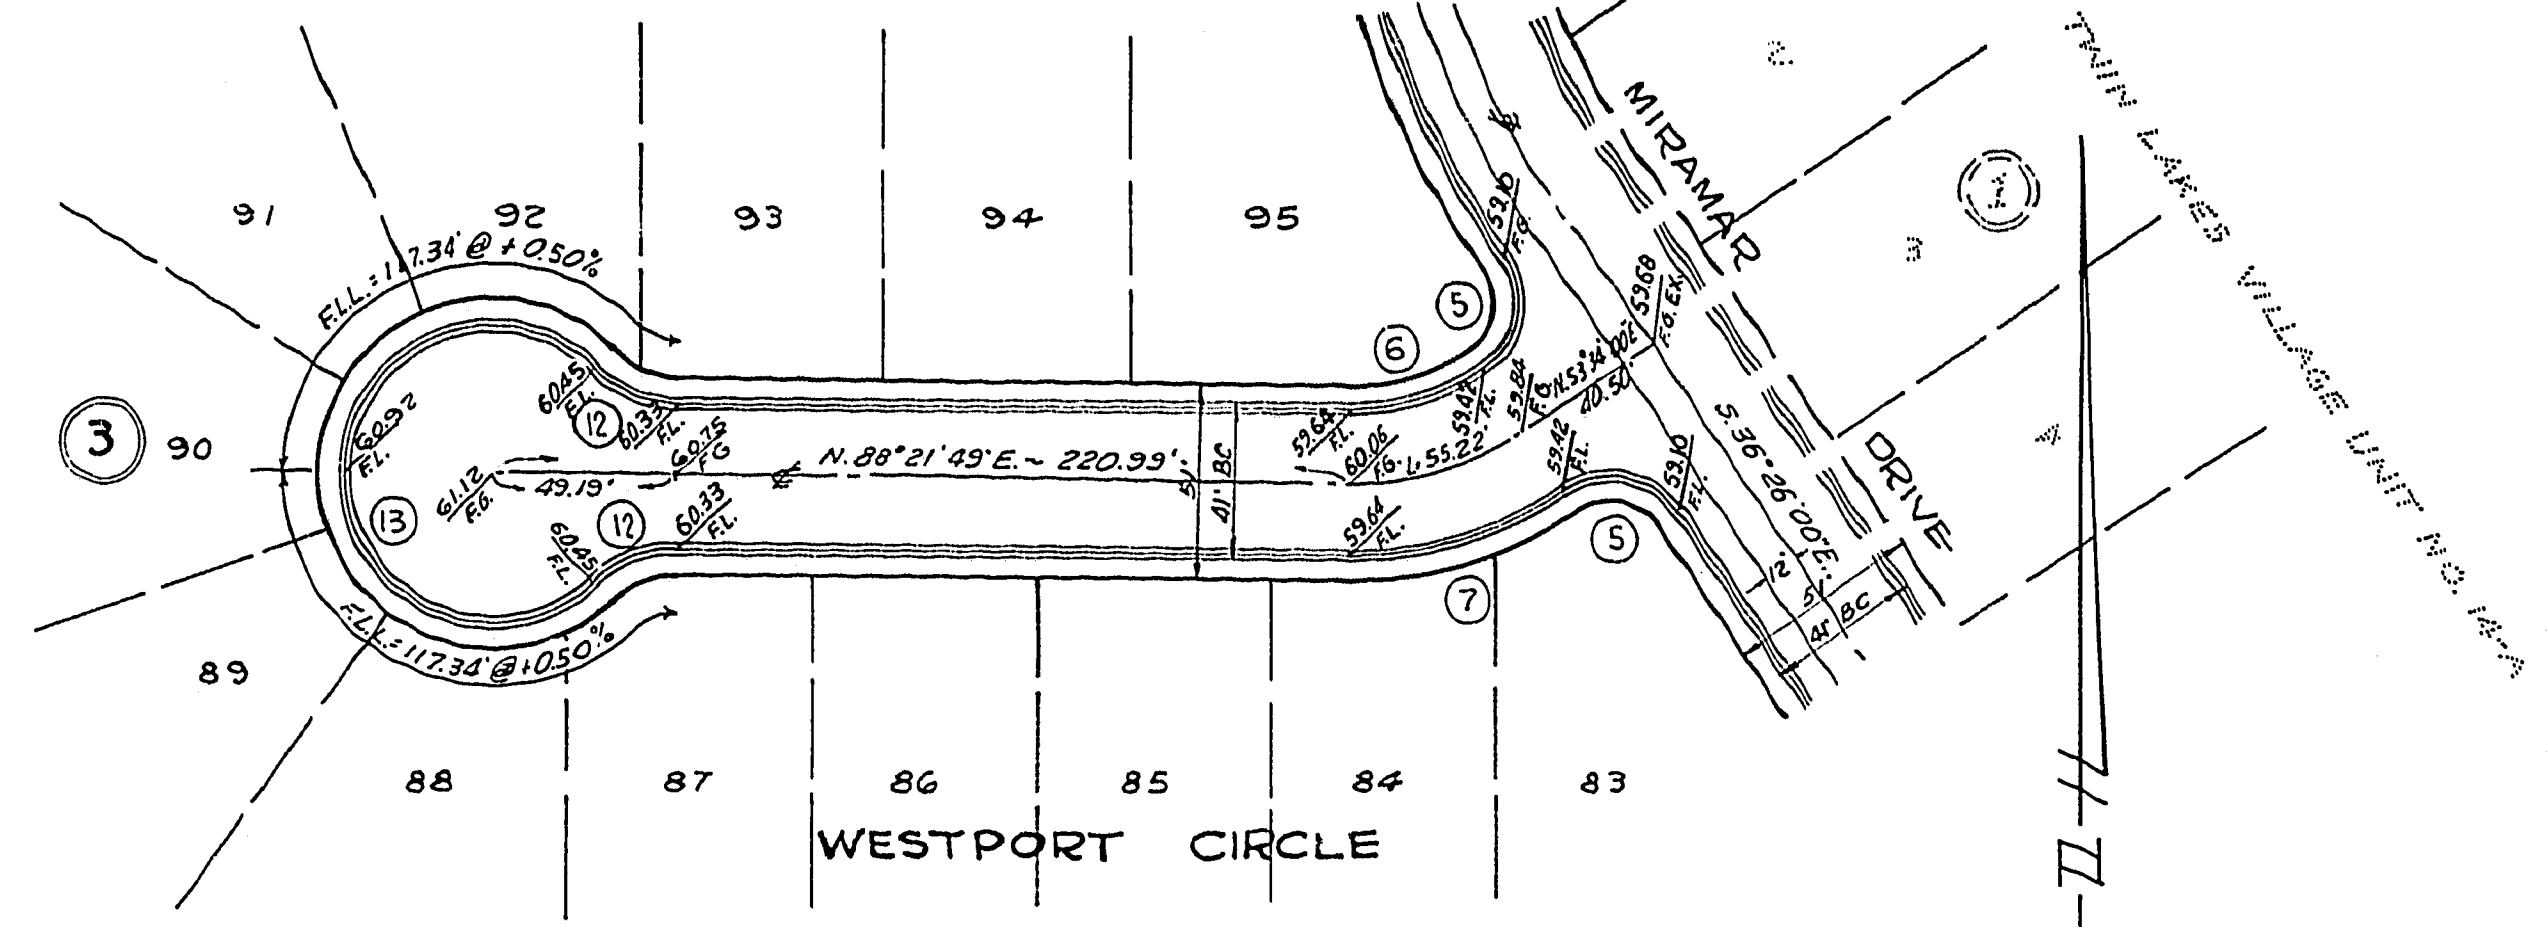
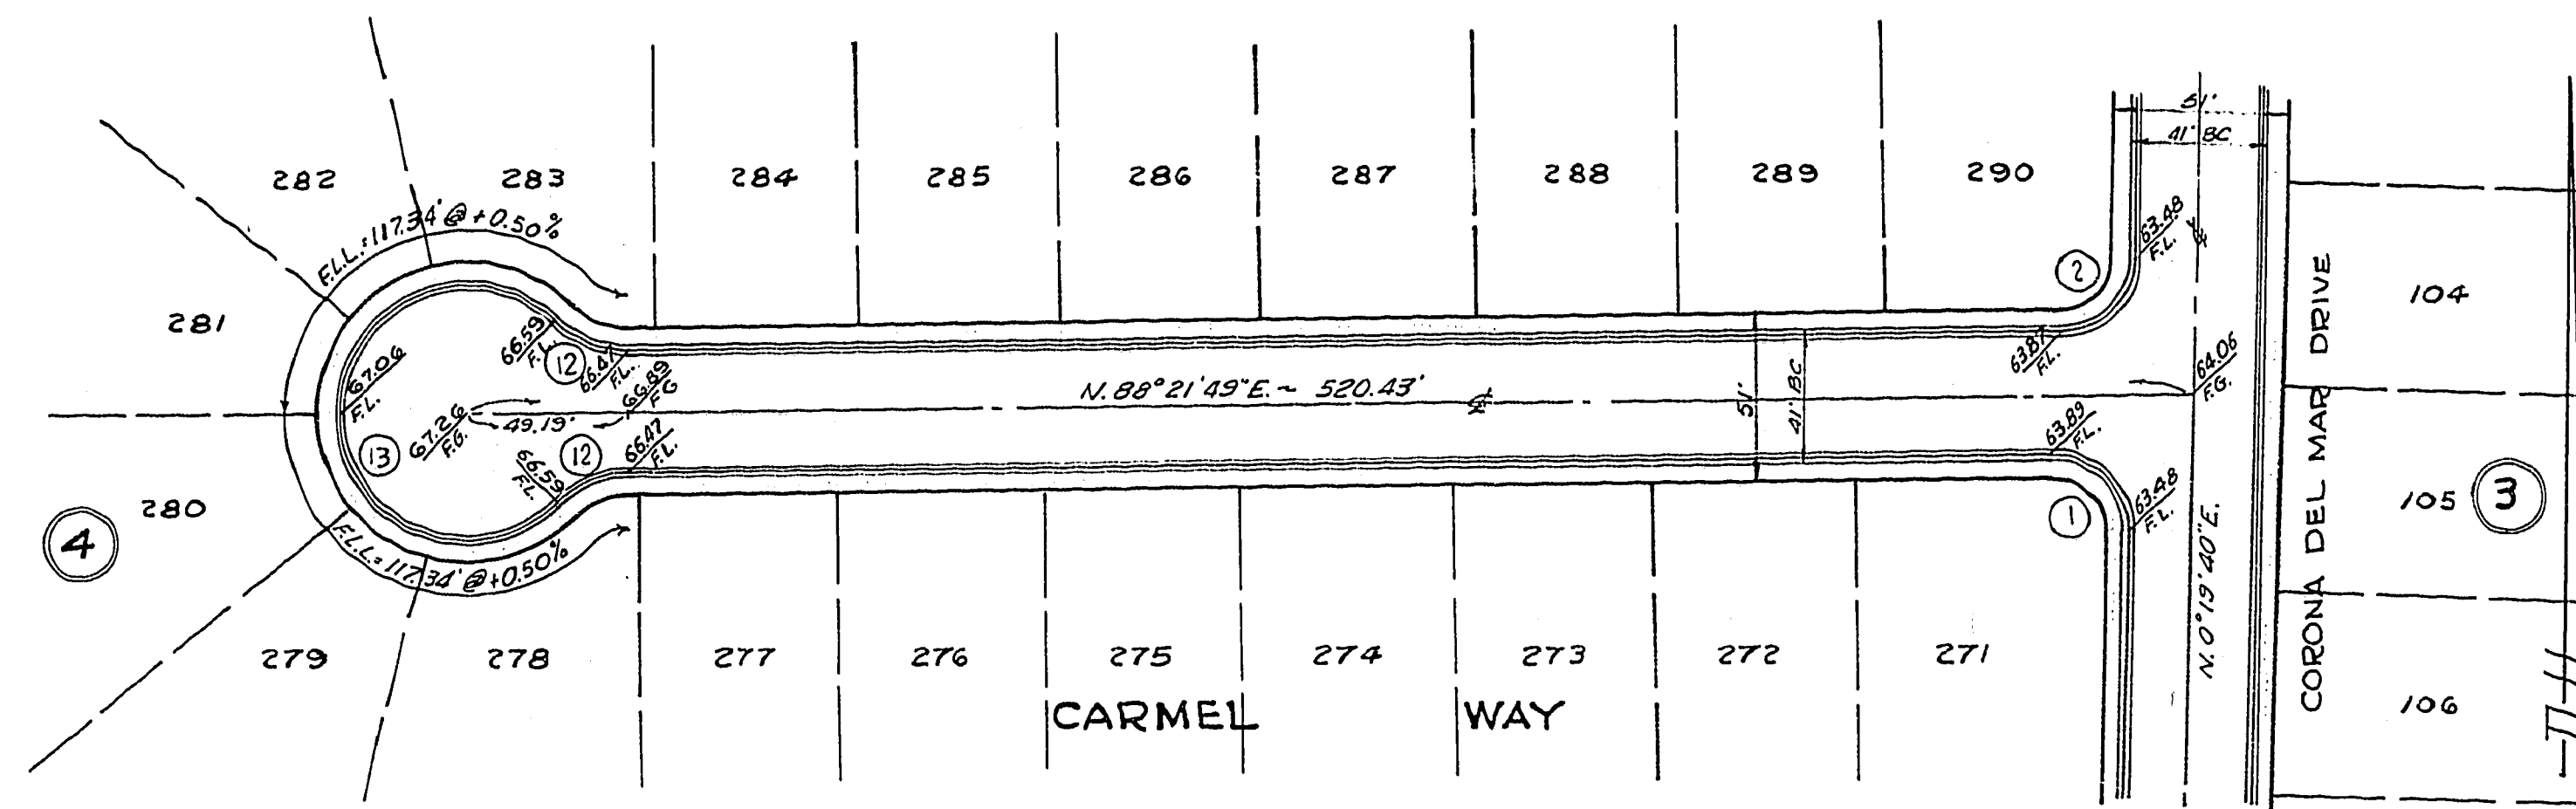


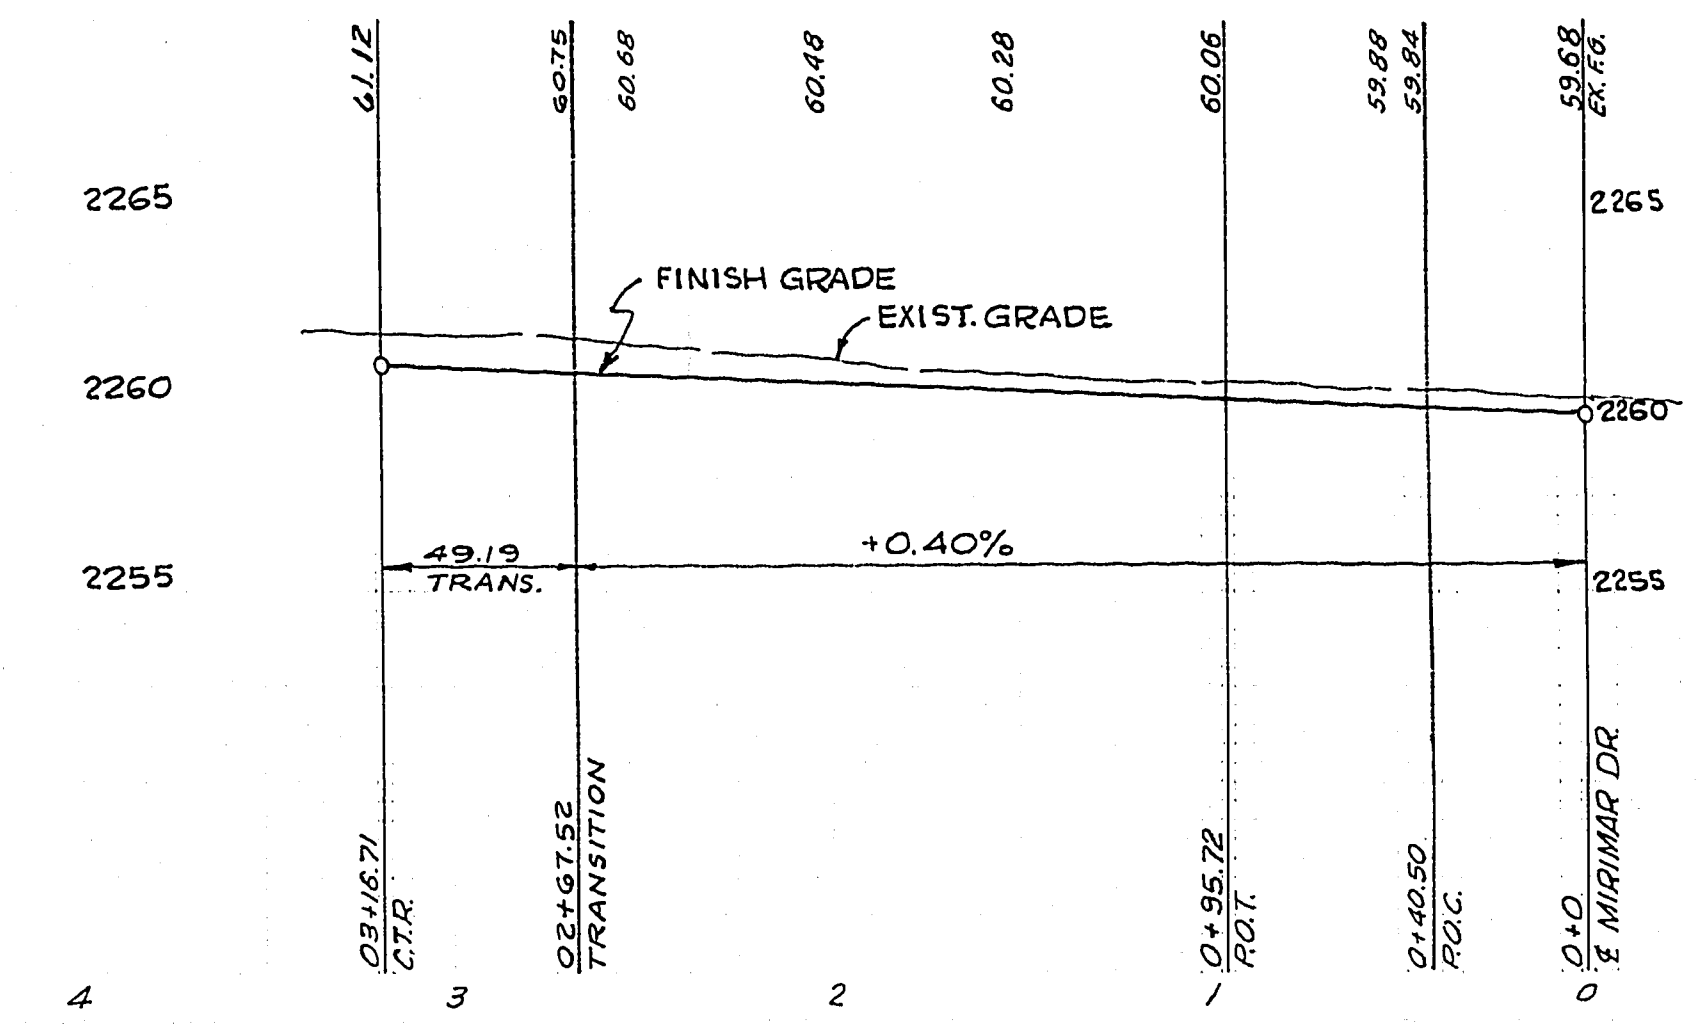





LEGEND

FL. FLOW LINE
 F.G. FINISH GRADE
 278 LOT NUMBER
 ③ BLOCK NUMBER
 ③ CURVE NUMBER
 B.C. BACK OF CURB
 F.L.L. FLOW LINE LENGTH
 F.L.R. FLOW LINE RADIUS
 & OF STREET

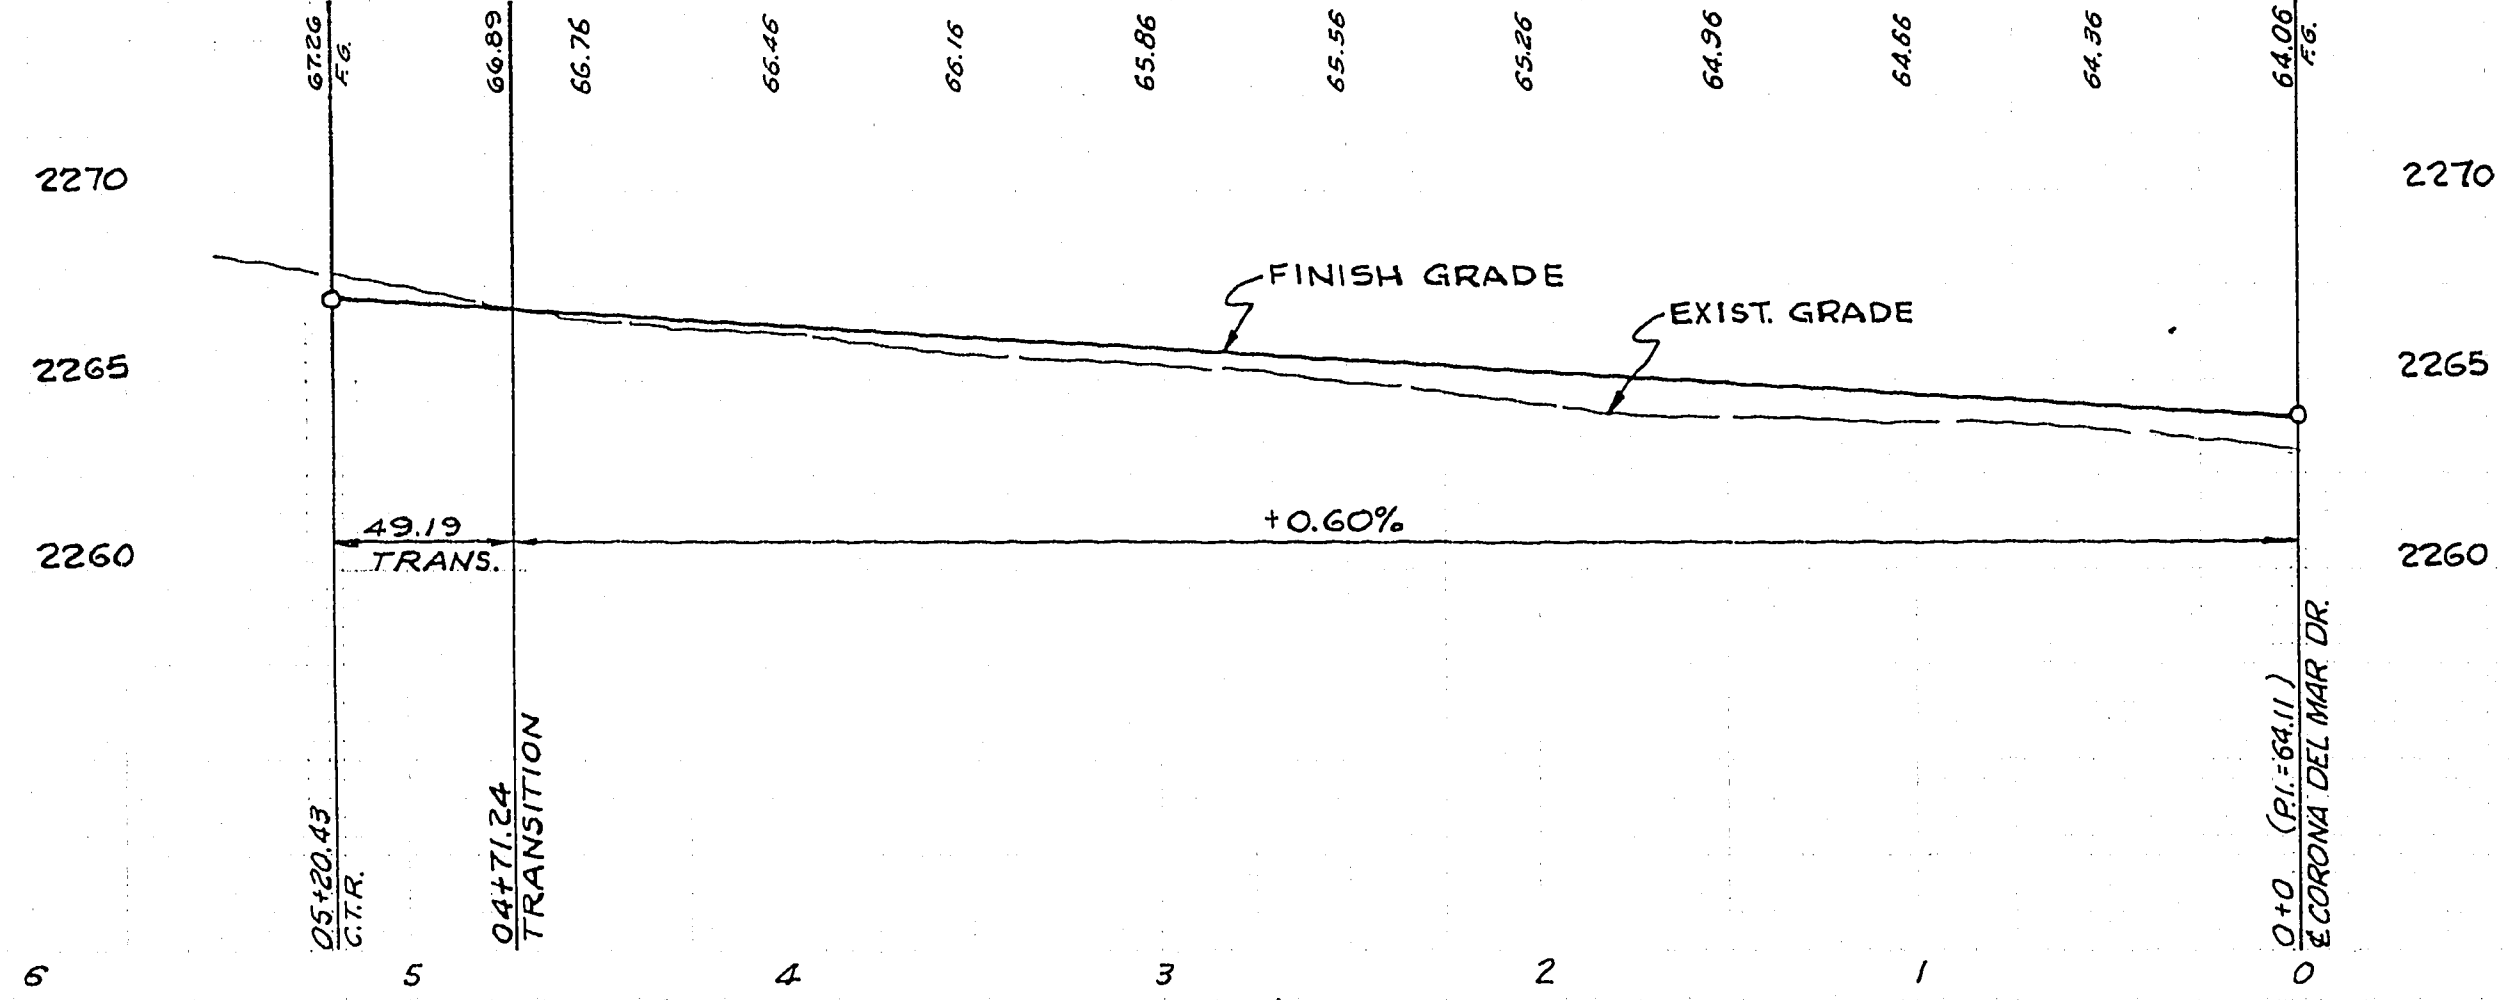

CURVE DATA				
Sta.	BCR	L	T	L.C.
1	20.00	91.57	51.32	20.71
2	20.00	98.02	09.30	19.33
3	26.50	35.00	00.16	16.19
4	26.50	32.00	00.14	14.61
5	20.00	30.00	00.31	14.20
6	70.42	34.47	49.42	22.07
7	111.42	34.47	49.67	34.91
8	79.69	36.20	52.50	24.16
9	120.89	36.20	52.76	34.91
10	262.09	34.47	49.15	32.13
11	258.81	36.45	40.66	34.34
12	30.00	44.14	57.23	12.20
13	40.50	26.88	29.54	10.97
14	22.50	91.57	51.35	23.28
15	22.50	88.02	09.34	21.74
16	22.50	30.00	00.35	22.50
17	25.00	91.57	51.40	25.87
18	25.00	88.02	09.38	24.16

BENCH MARK = 2252.38 @ INTERSECTION OF NORTH LINE OF SW 1/4 OF SEC 12, WITH THE WEST R/W LINE OF U.S. HWY. NO. 95.

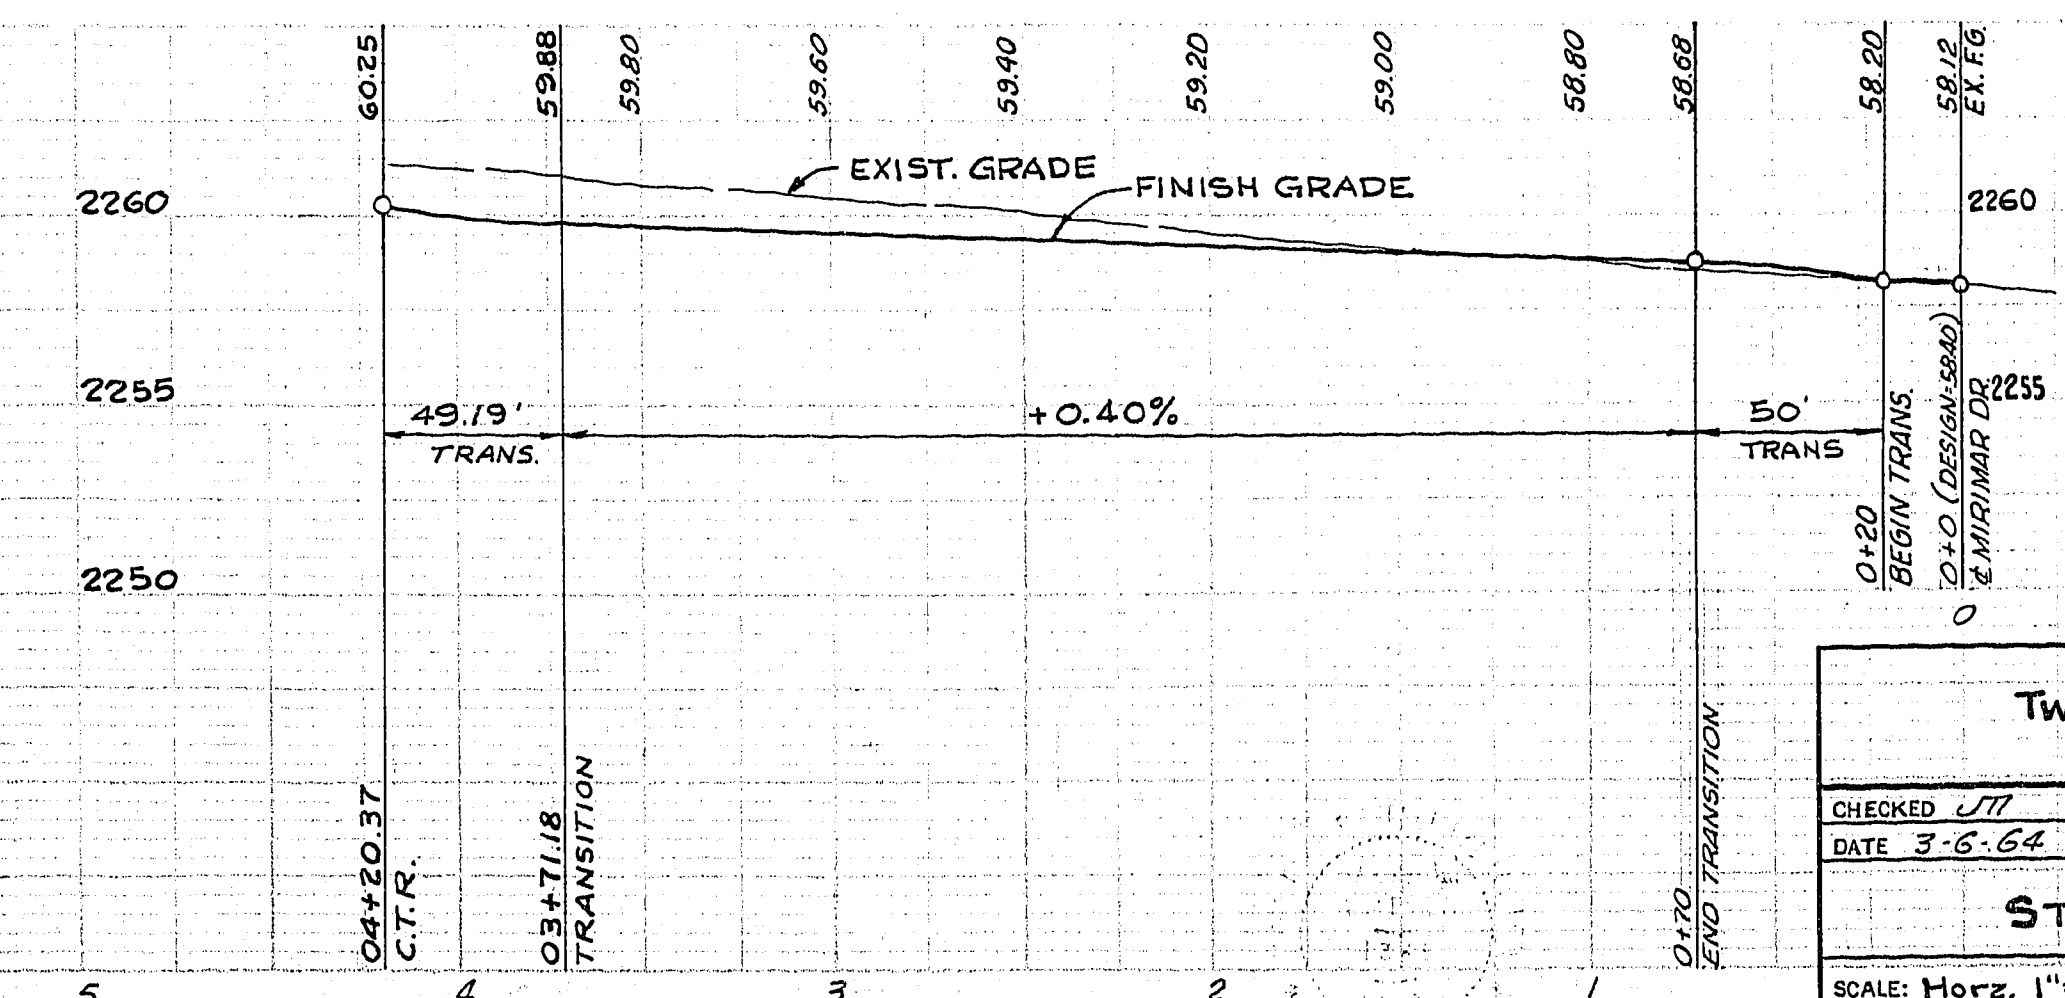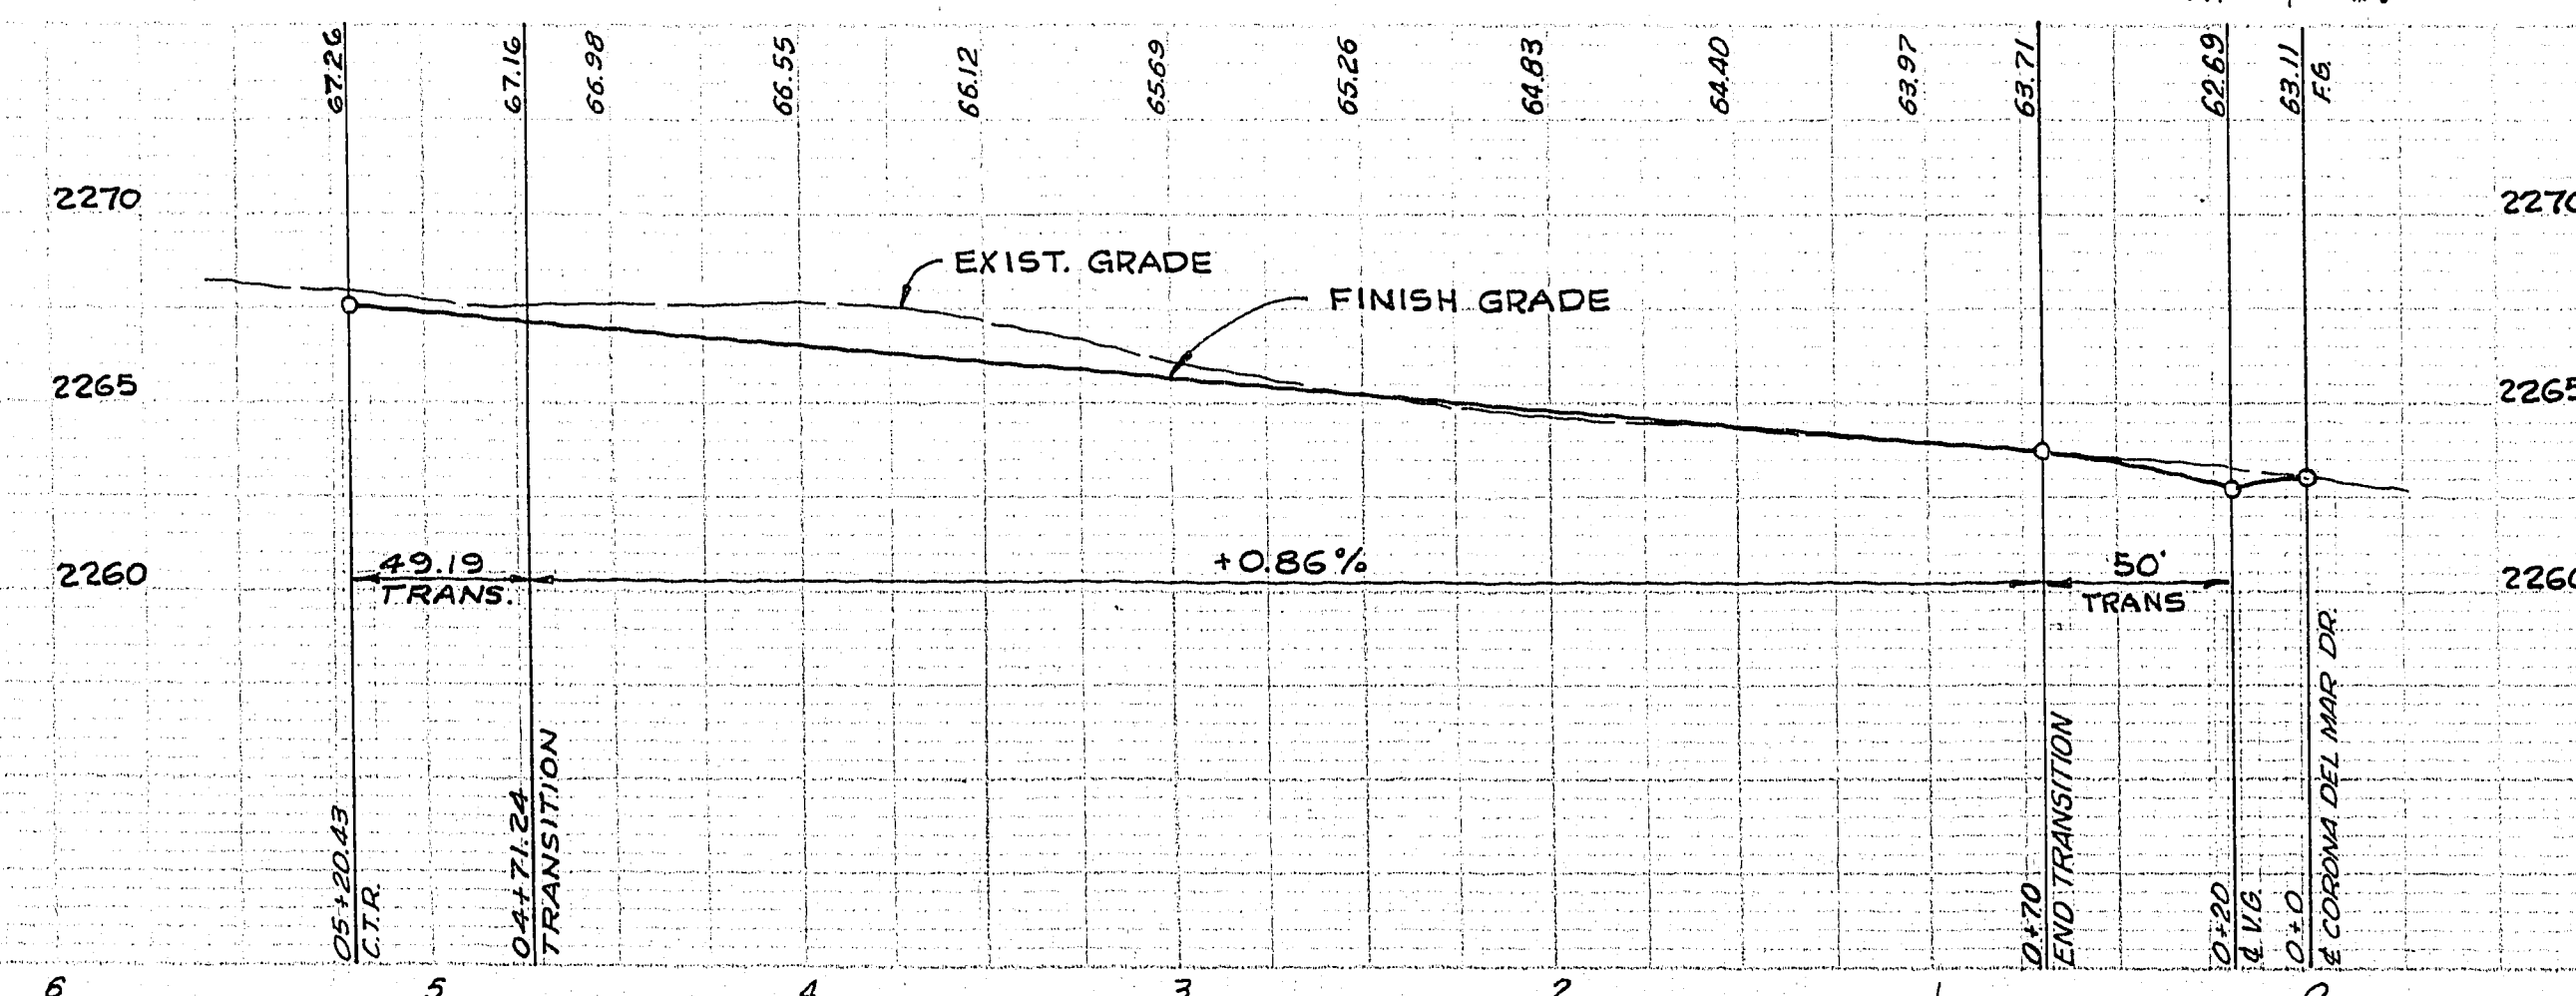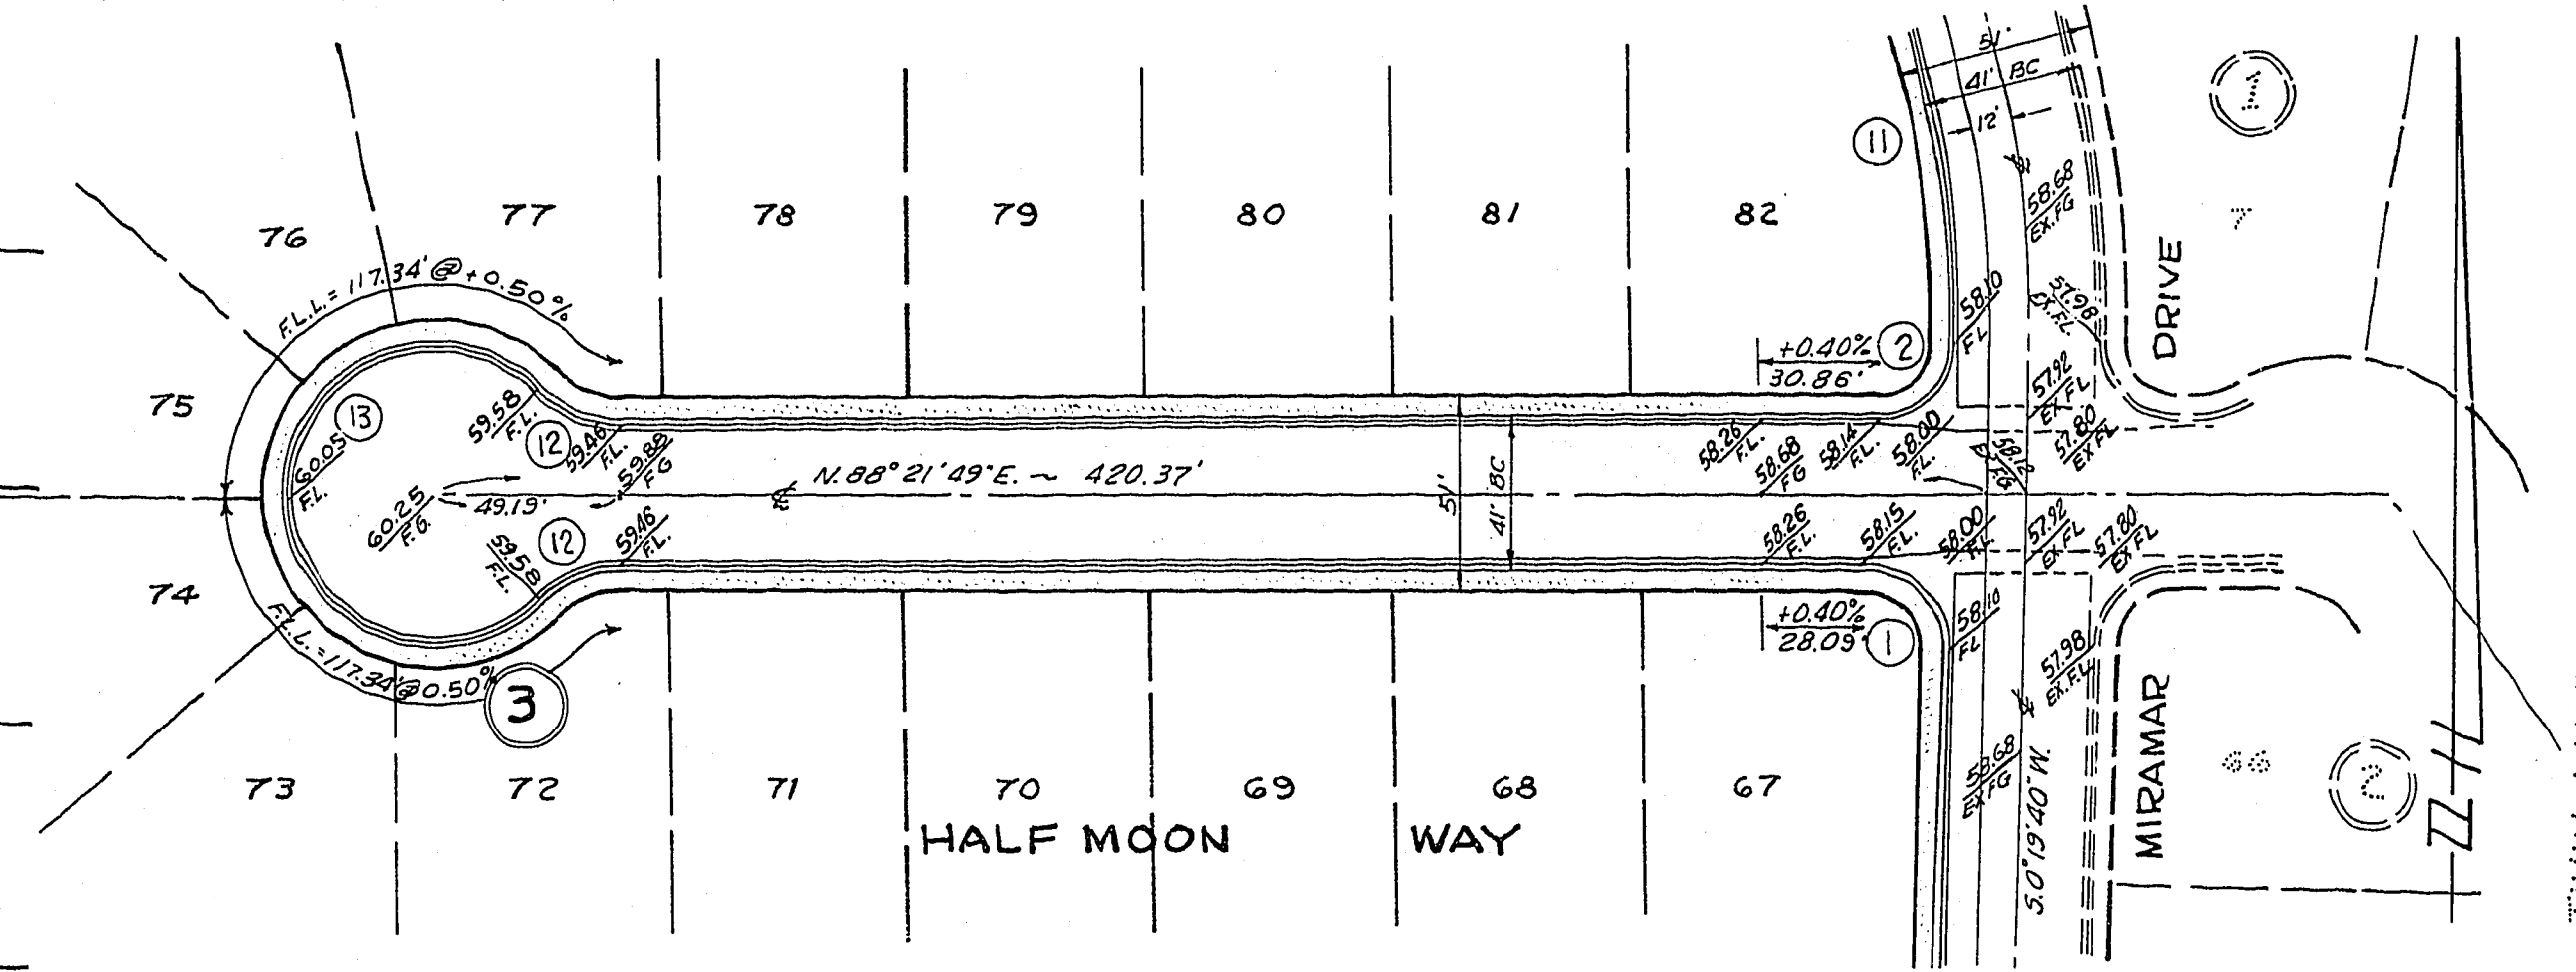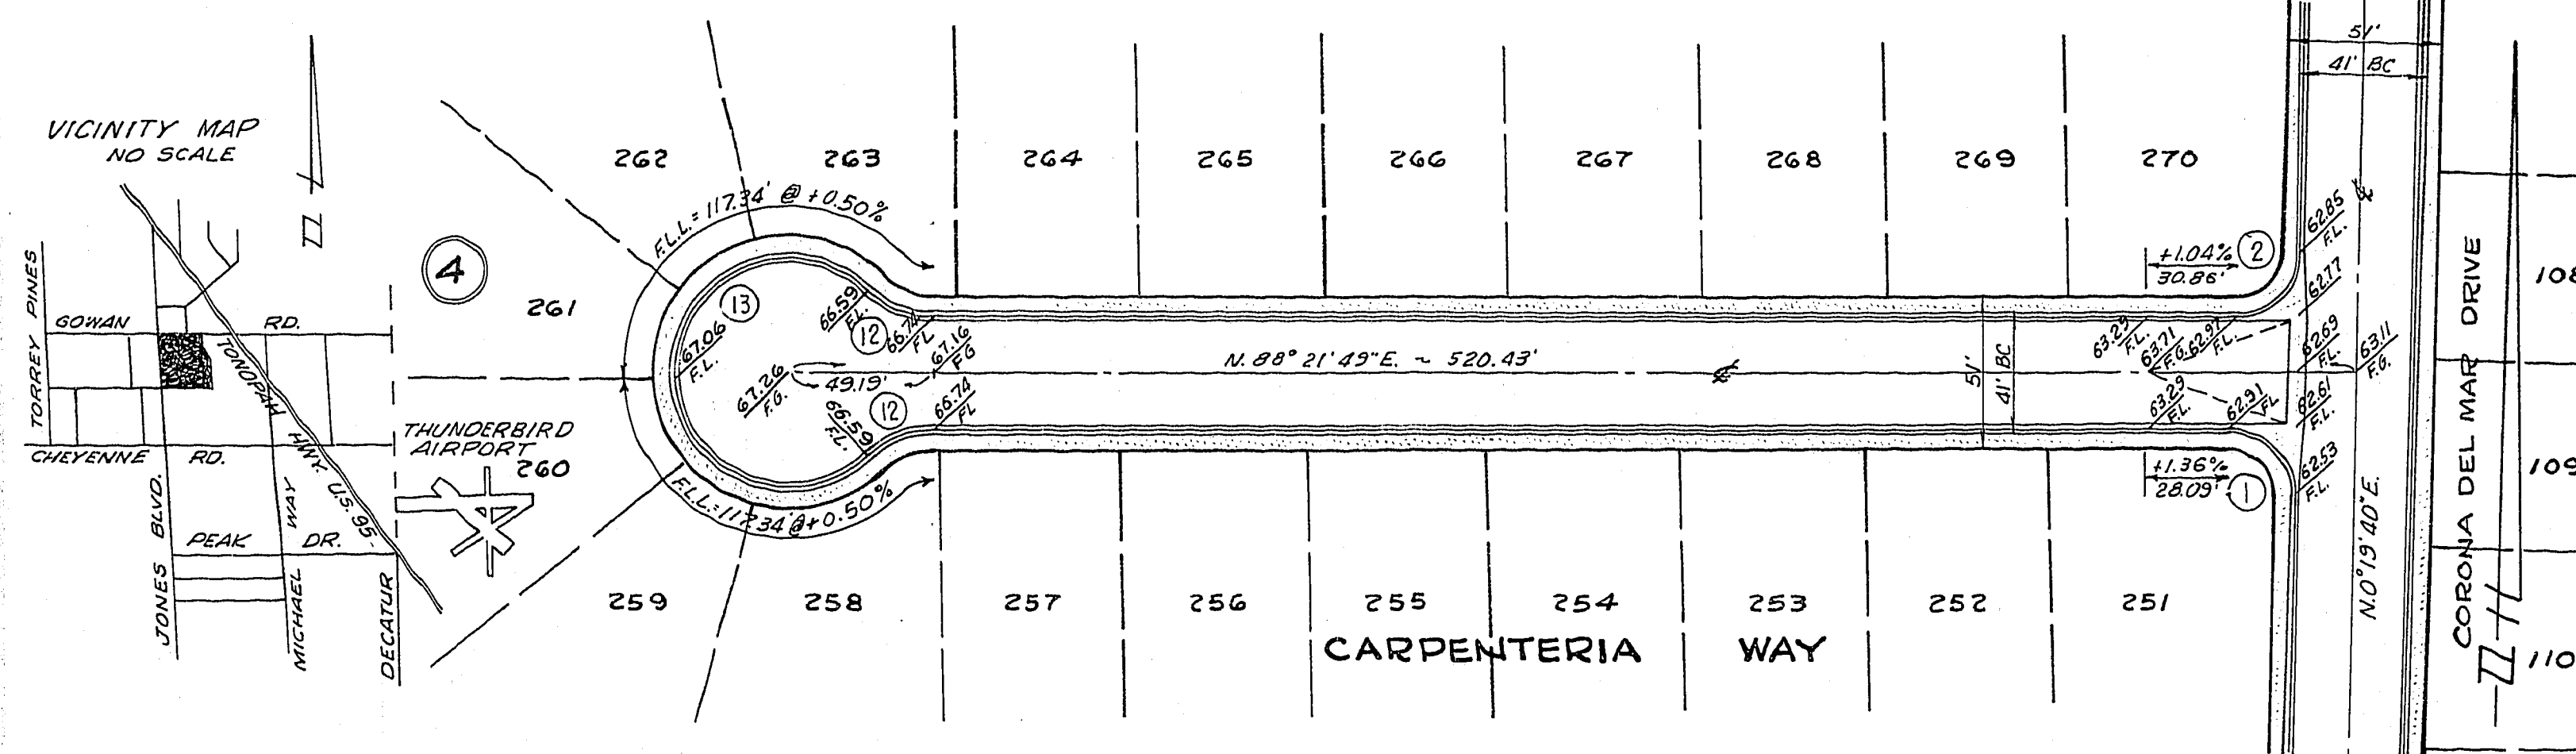

ESTIMATE OF QUANTITIES	
CURB & GUTTER	18,148 LIN. FT.
SIDEWALK	93,248 SQ. FT.
VALLEY GUTTER	6,289 SQ. FT.
A.C. PAVE - 2"	34,288 SQ. YD.
A.C. PAVE - 2 1/2"	9,733 SQ. YD.

APPROVALS

[Signature] 10-12-64
 CITY ENGINEER DATE

[Signature] 7-28-64
 FIELD ENGINEER DATE

Revised 7/11/64 - E.E.

TWIN LAKES VILLAGE UNIT No. 14-B		
CHECKED J.T.	APPROVED <i>[Signature]</i>	DRAWN R.J.L.
DATE 3-5-64		DESIGNED R.M.
STREET PLAN AND PROFILE		
SCALE: Horiz. 1"=50'	Vert. 1"=5'	SHEET 1 OF 9
Kraemer Engineering Co. - Las Vegas, Nevada		