








DEL REY AVE.
PER VWXI - P4
OFF-SITE IMP.

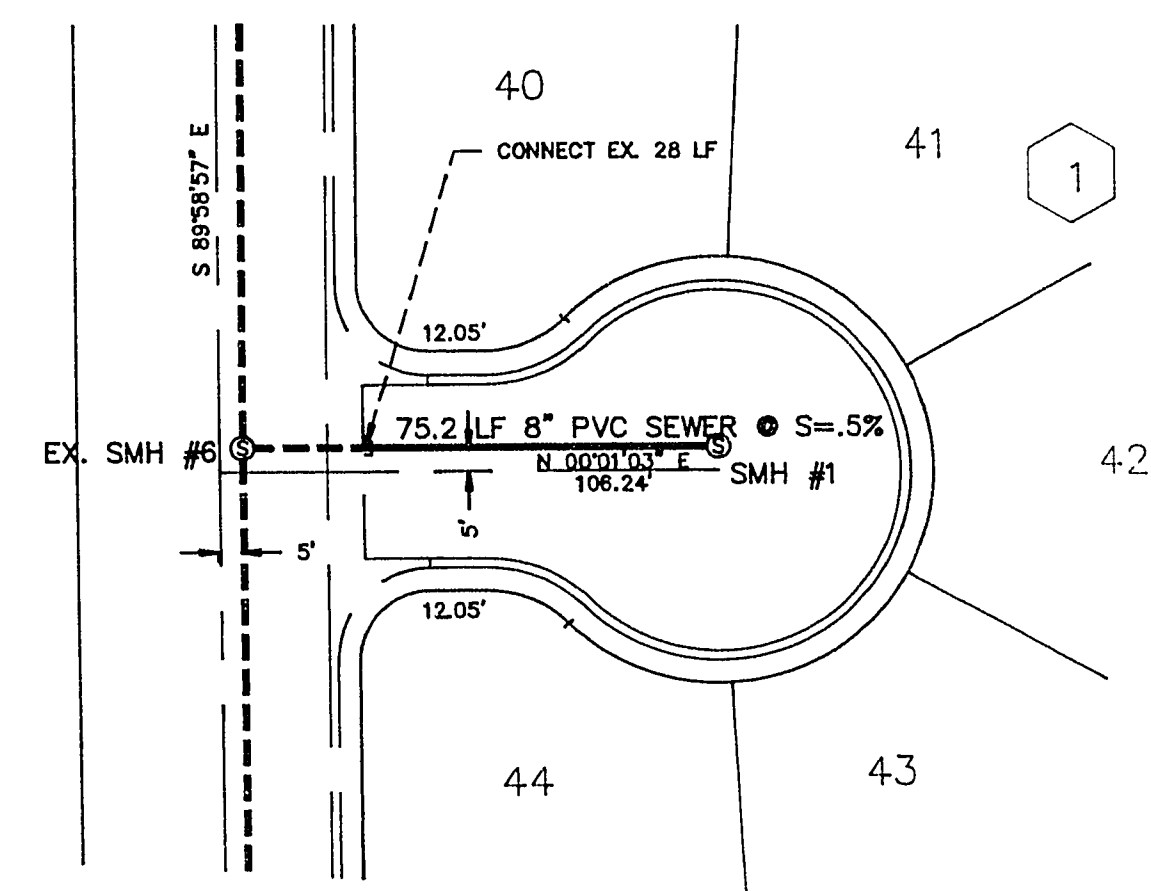

SAVAGE CT.

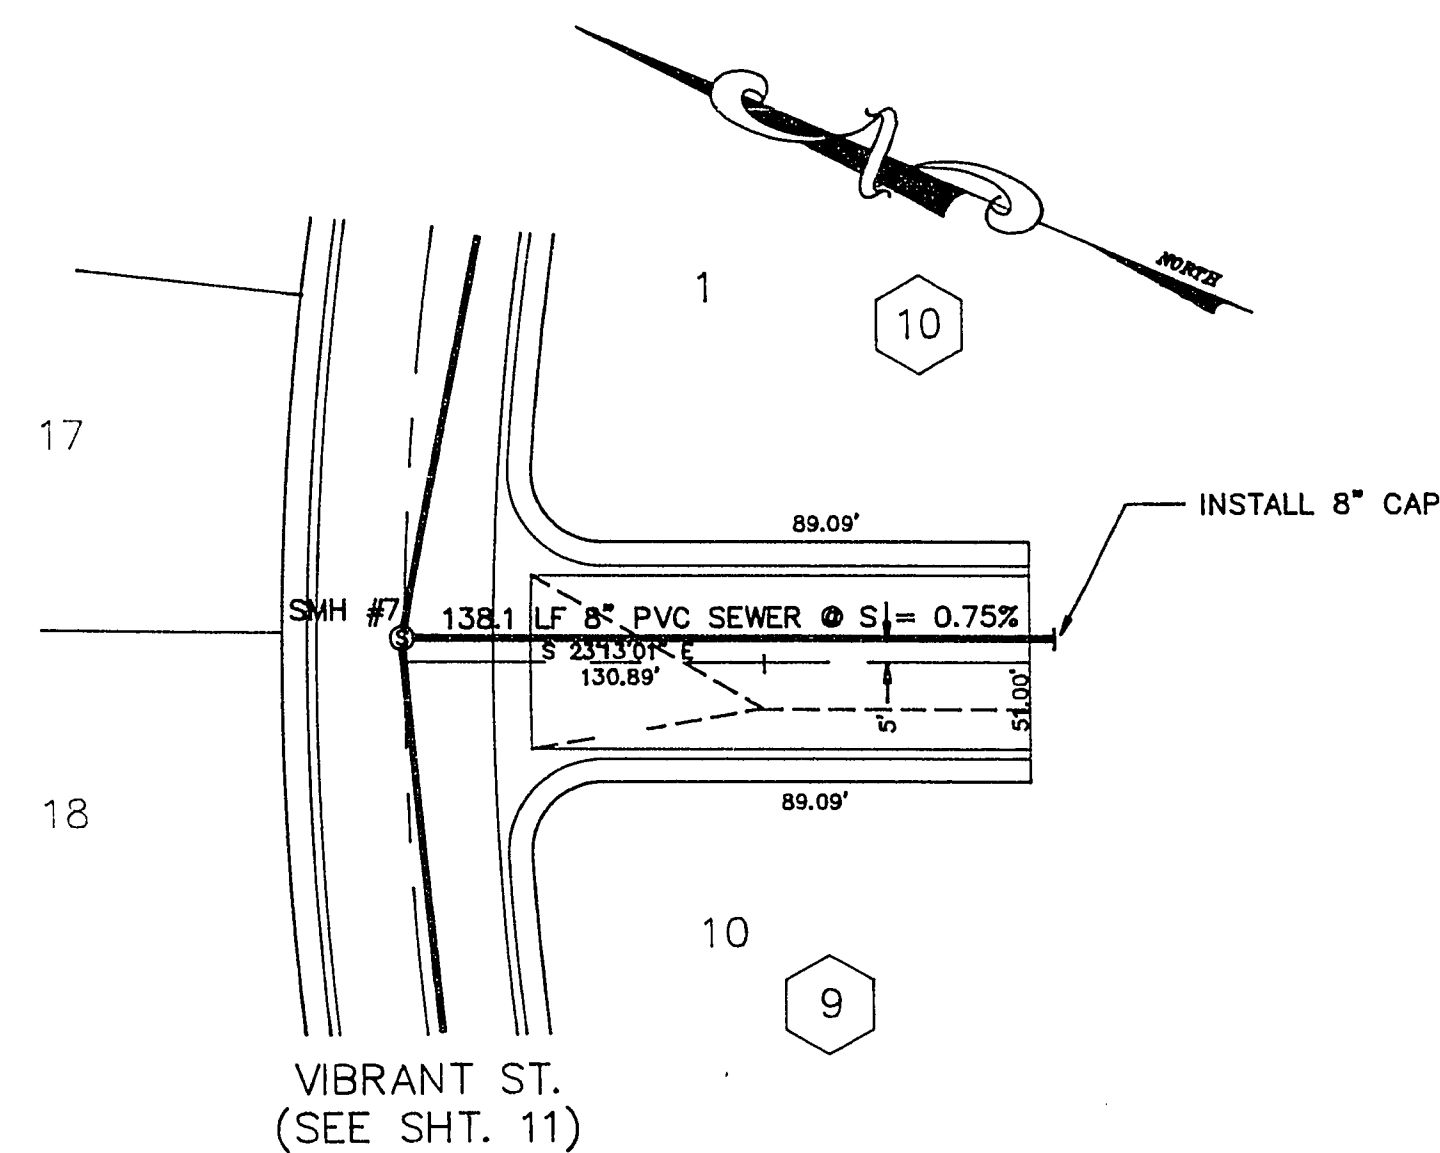

GUTHRIE DR.

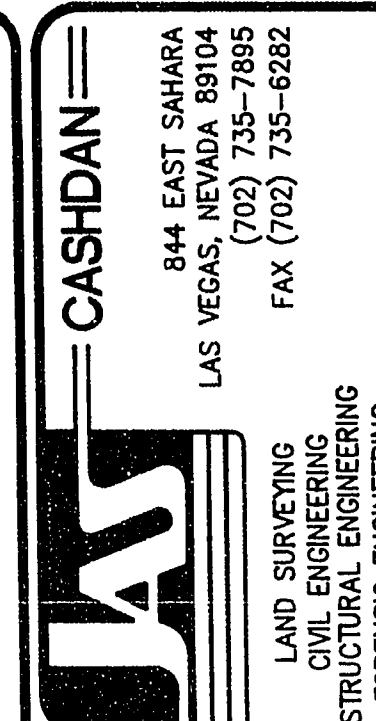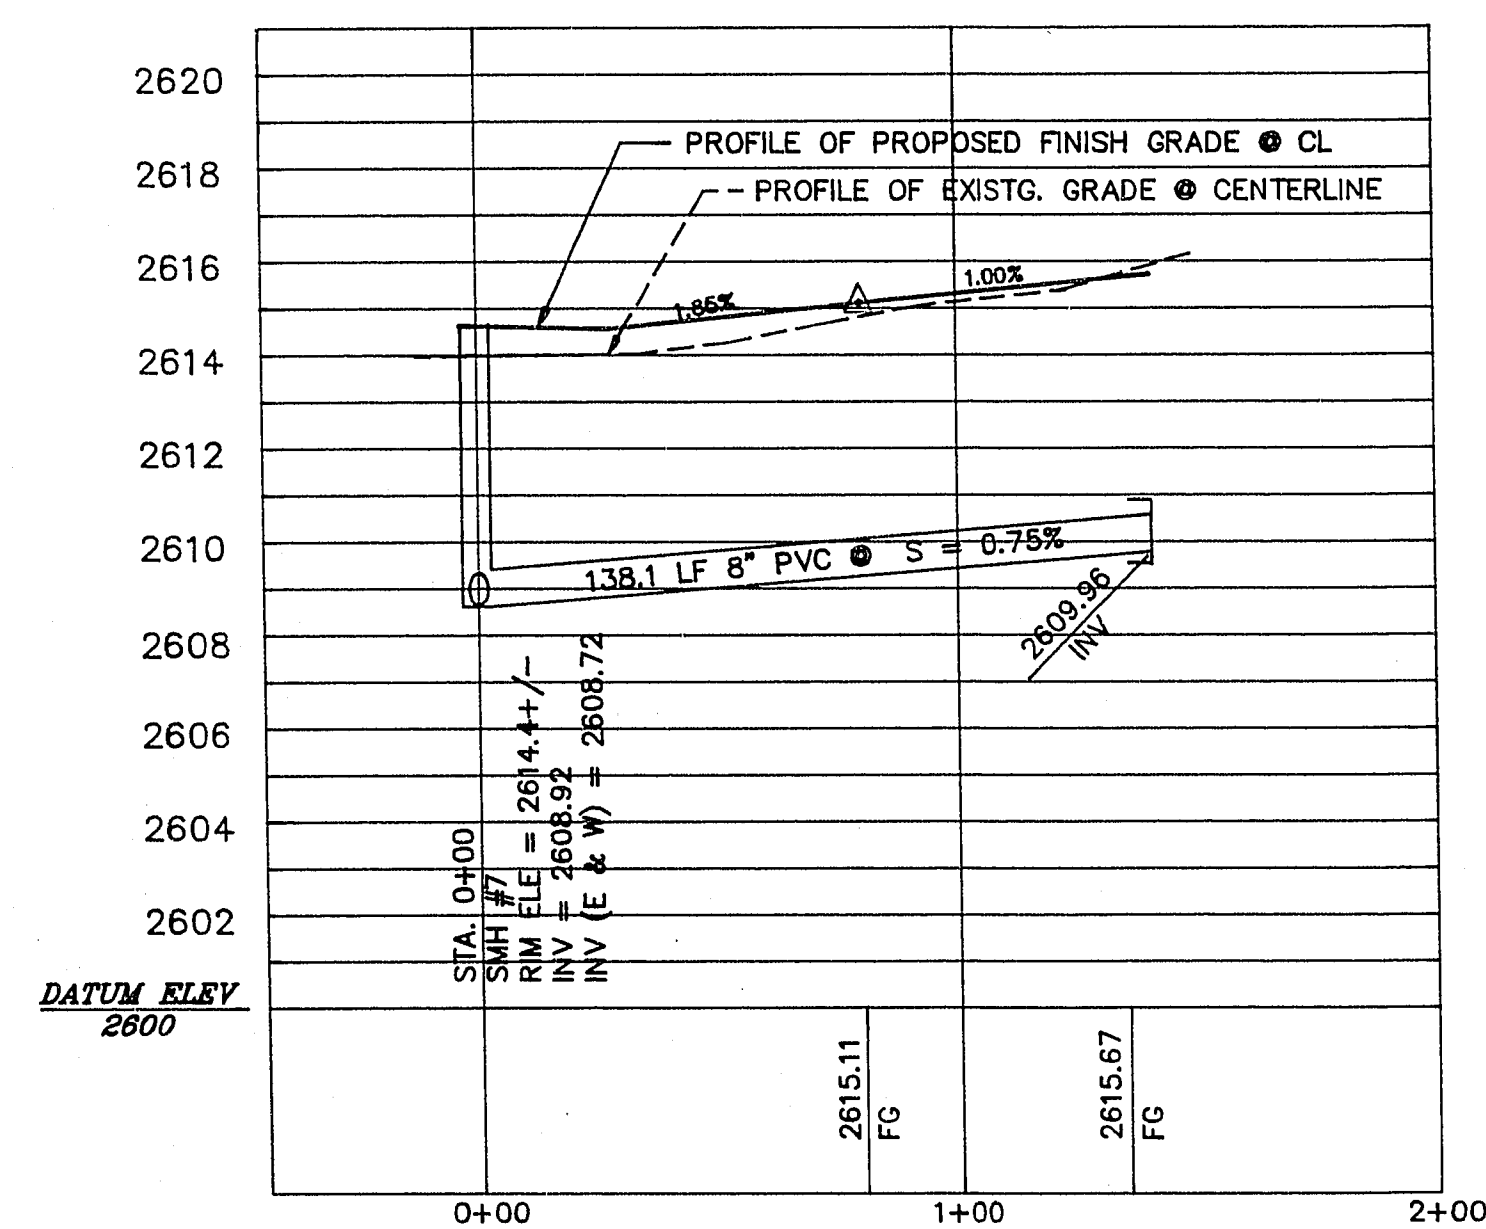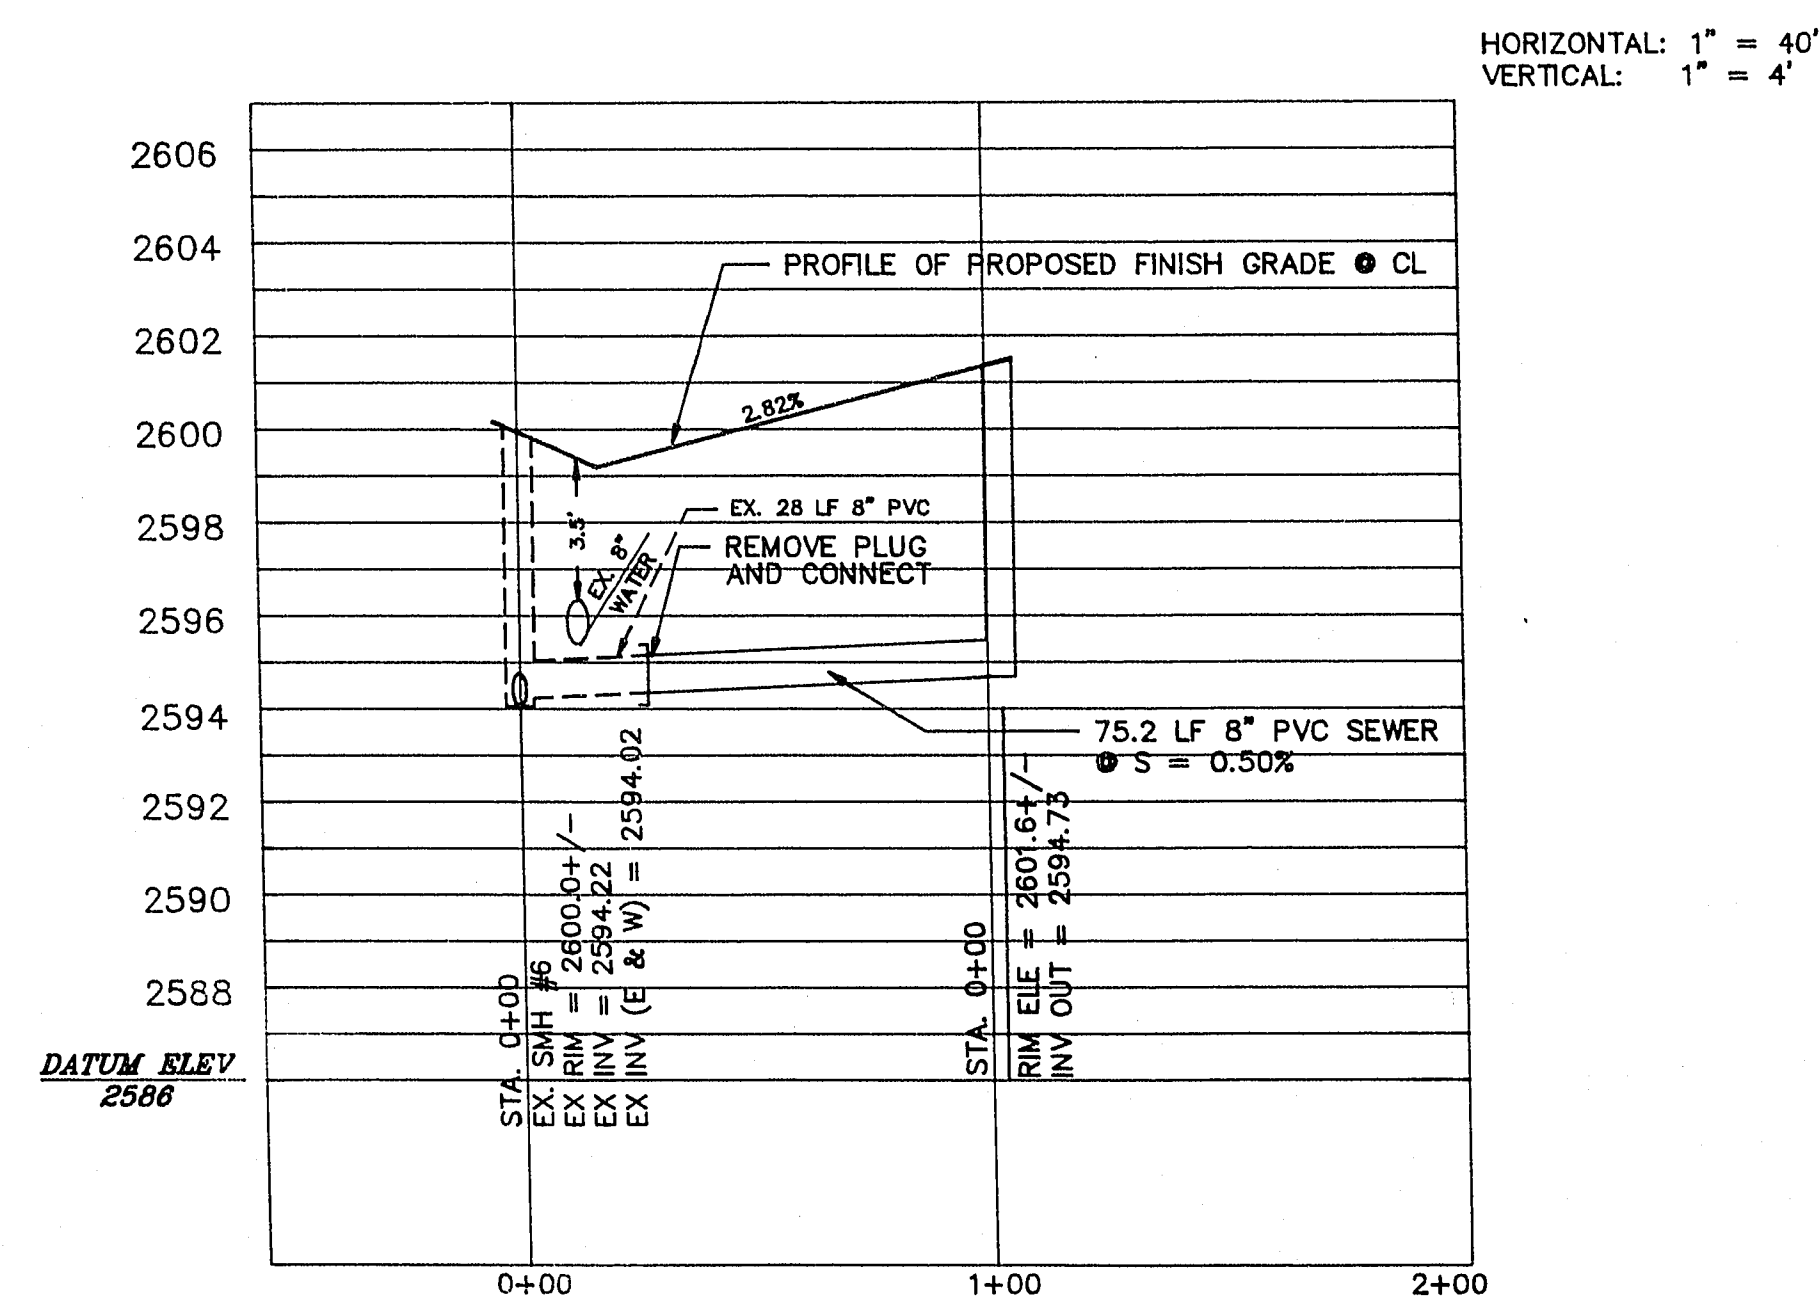

VALLEY WEST XI - PHASE 4
LAS VEGAS, NEVADA
SEWER PLAN AND PROFILE
SAVAGE CT./GUTHRIE DR.


PROJECT TITLE:

APPROVAL:

REVISION:

DATE:

NO.

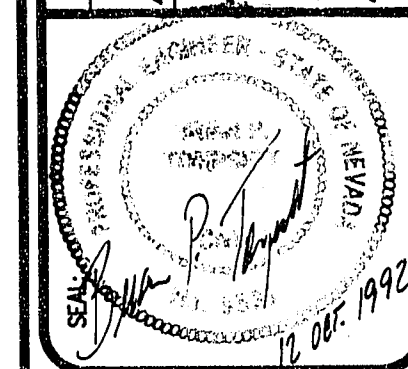

DATE
JULY 26, 1991
JOB NO.
91-818
SCALE
1" = 40'
DRAWN
R.Q.A./
DESIGNED
C.O.S.
CHECKED
E.J.F.
SHEET

14 OF 16

307Y-3170-XI-4

24.643