
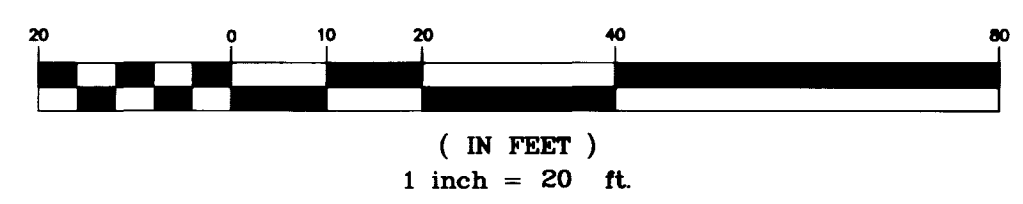
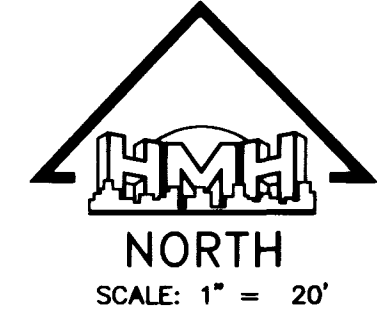


D:\DRAWINGS\KUBICEK\WALGREENS\WAL-SHT2.dwg Mon May 24 11:28:41 1999 DRK

06803
NONE

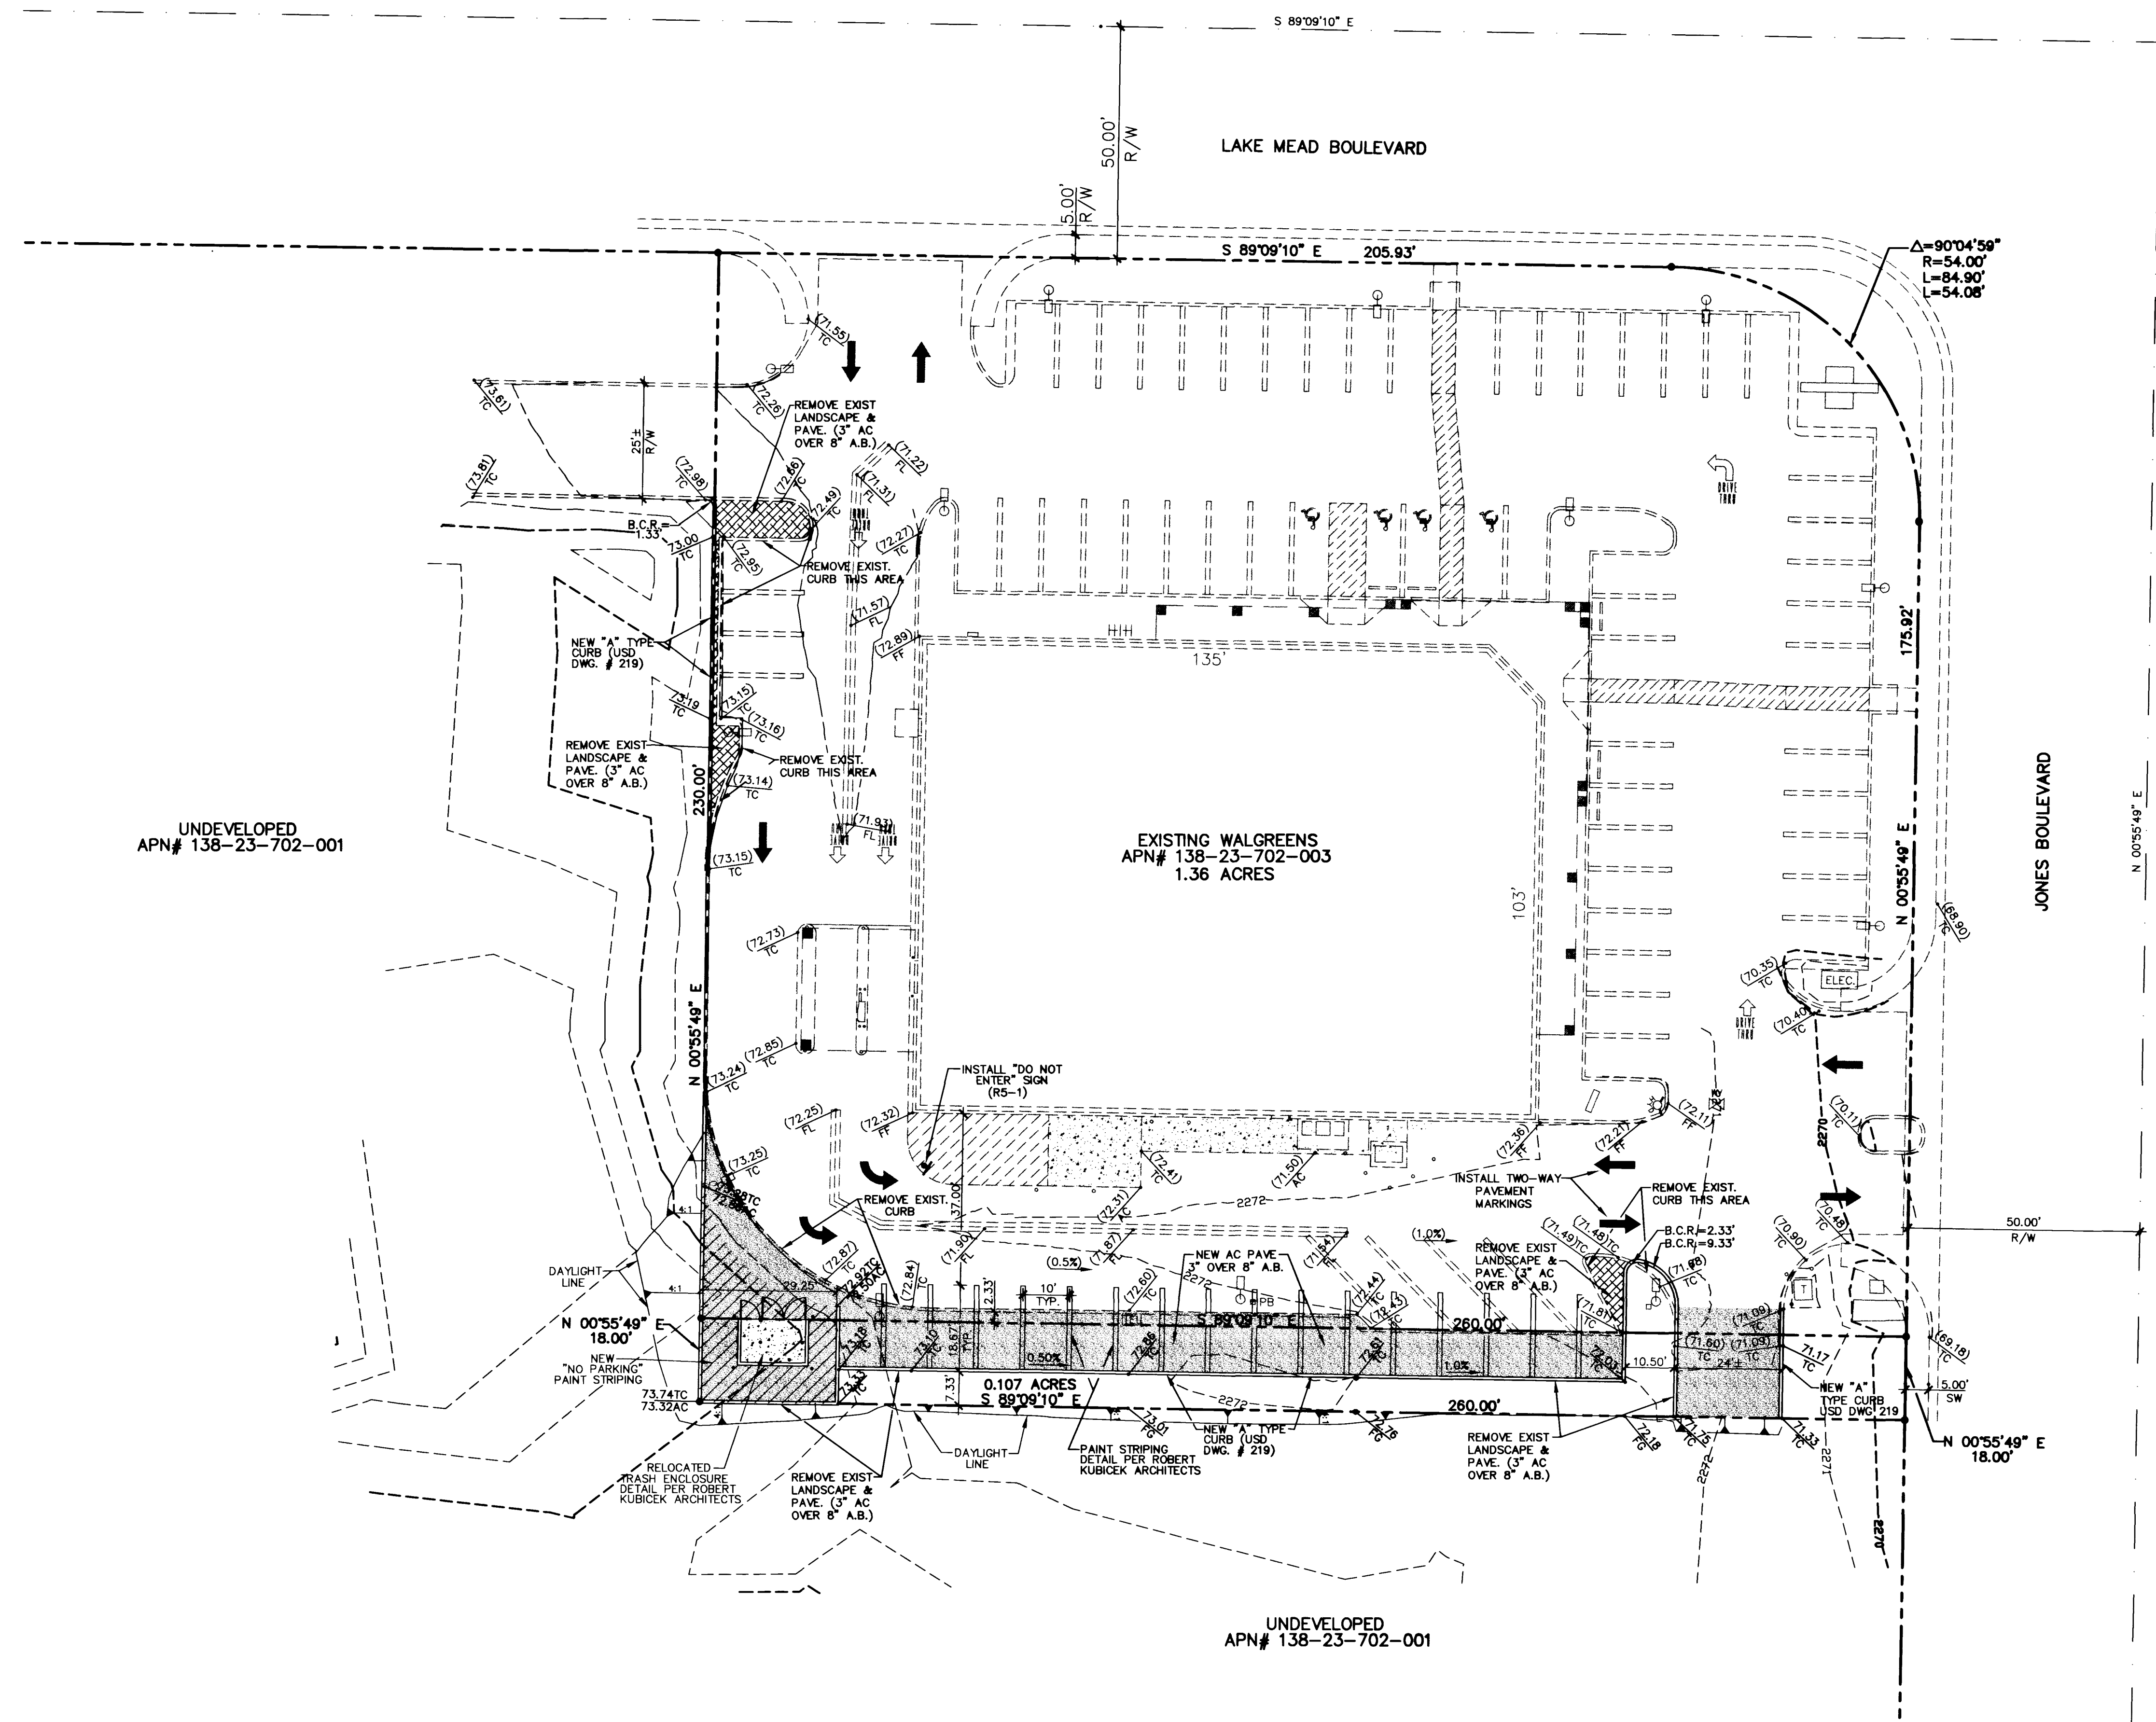

AVOID HITTING OVERHEAD POWER LINES. IT'S COSTLY.
Call before you Dig.
1-800-227-2600
UNDERGROUND SERVICE (USA)

AVOID HITTING OVERHEAD POWER LINES. IT'S COSTLY.
CALL BEFORE YOU DO OVERHEAD
1-702-593-6111

BENCHMARK
CLARK COUNTY BENCHMARK NUMBER 7000-23C4 BEING A RIVET AND SQUARE ALUMINUM PLATE IN TOP OF CURB, SOUTHWEST CORNER OF TORREY PINES DR. AND LAKE MEAD BLVD. NEAR THE PC OF TORREY PINES DR.
ELEV. = 2304.78 FT. (702.499 METERS), NAVD 88.

BASIS OF BEARINGS
SOUTH 89°09'10" EAST BEING THE BEARING OF THE EAST/WEST 1/4 LINE OF SECTION 23, TOWNSHIP 20 SOUTH, RANGE 60 EAST, M.D.M., CLARK COUNTY NEVADA, AS SHOWN IN FILE 100, PAGE 25 OF RECORD OF SURVEYS IN THE CLARK COUNTY RECORDER'S OFFICE.

DESCRIPTION	
REV	DATE
APPROVAL	

8080 WEST SAHARA AVENUE, SUITE D
LAS VEGAS, NEVADA 89117
PHONE: (702) 256-7850
FAX: (702) 256-1710

WALGREENS COMPANY
WALGREENS- LAKE MEAD BLVD & JONES BLVD.
GRADING PLAN

SHEET
2A
SHEET NO. 2A
OF 7 SHEETS
PLOTTED: NONE

