




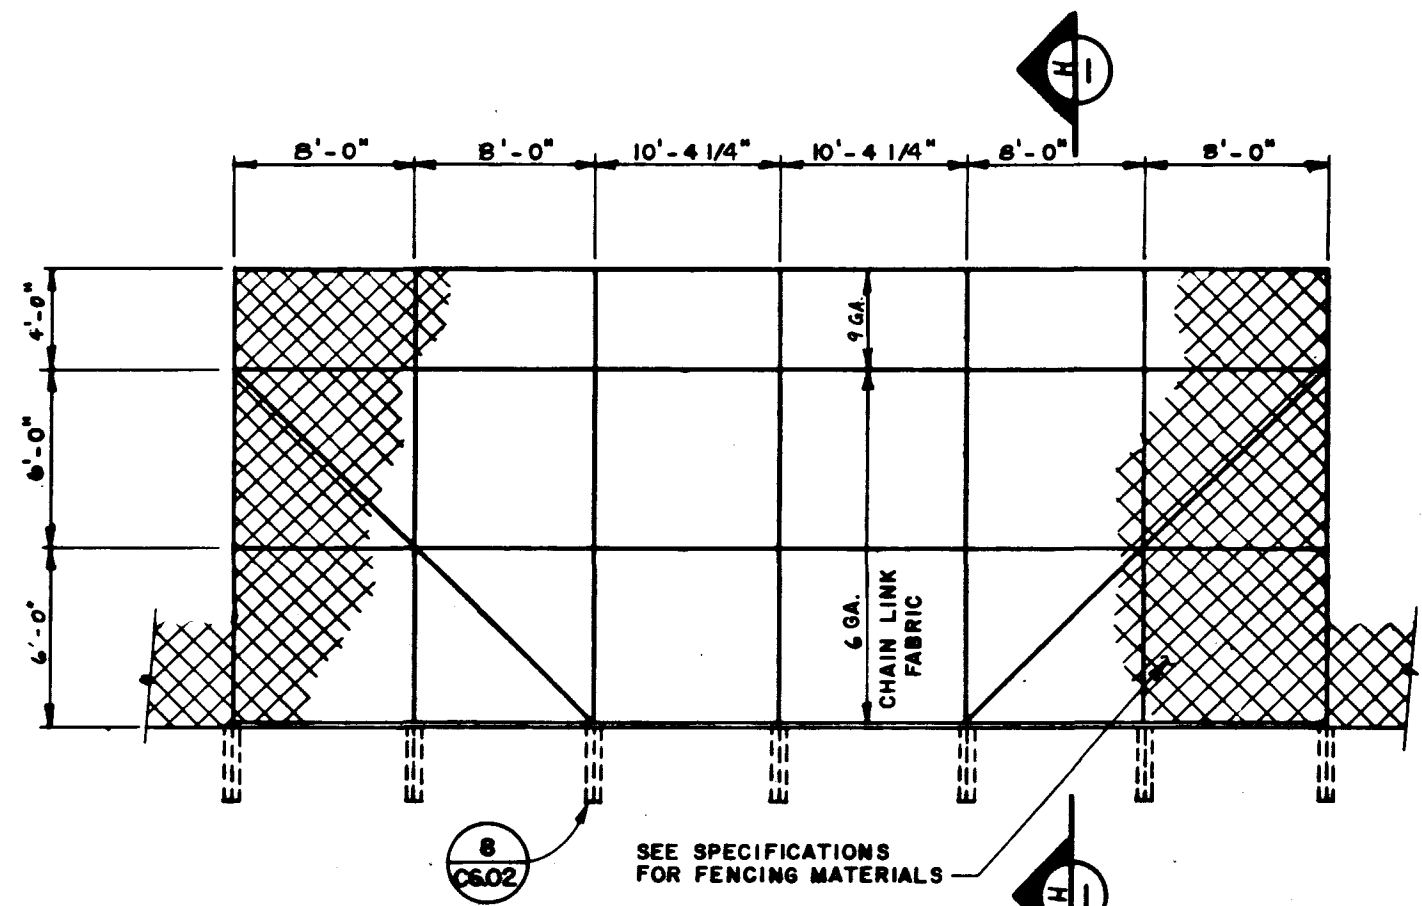


5 BACKSTOP FRONT ELEVATION
C6.02 SCALE: 1/8" = 1'-0"

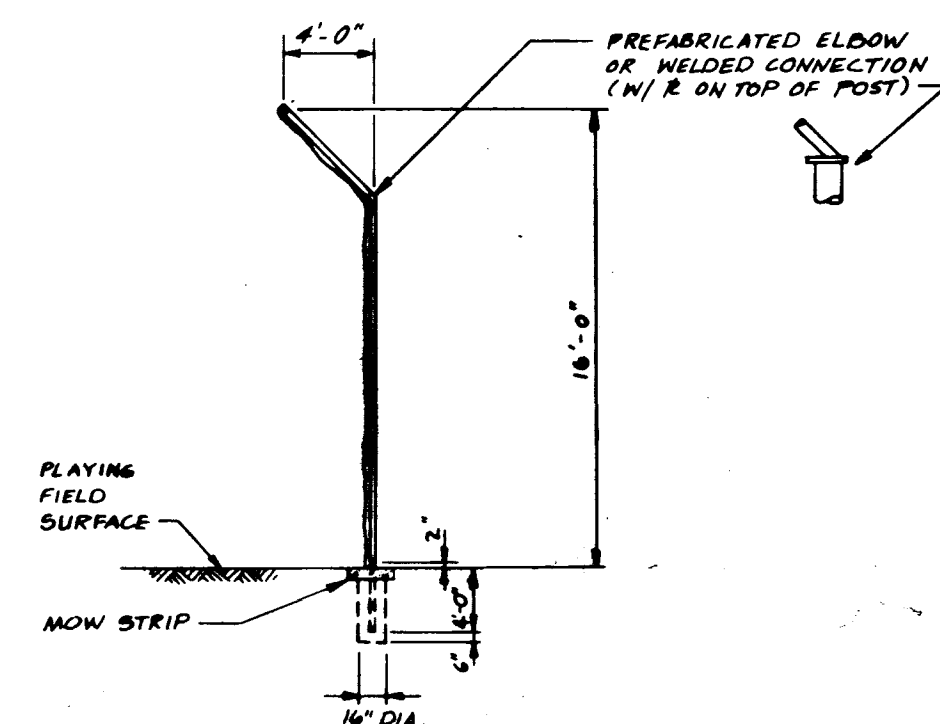



SECTION H
—
SCALE: 1/8"=1'-0"

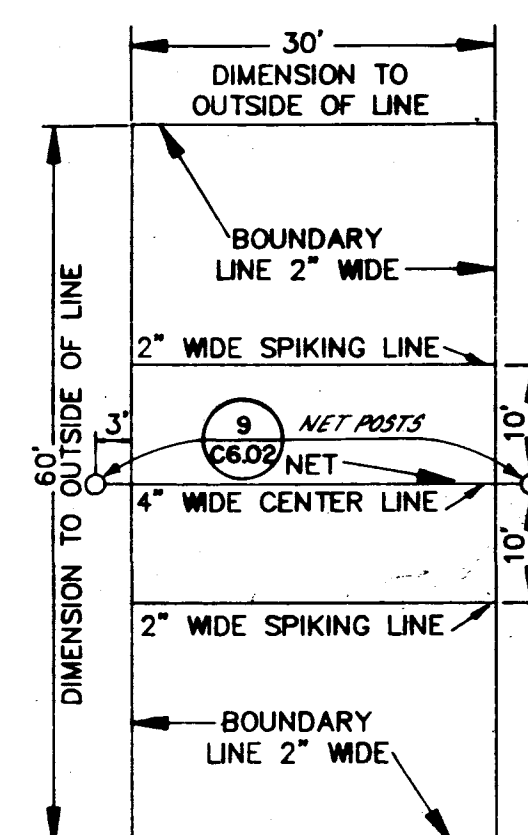


2 VOLLEYBALL COURT
C6.02 MARKINGS AND NET N.T.S.

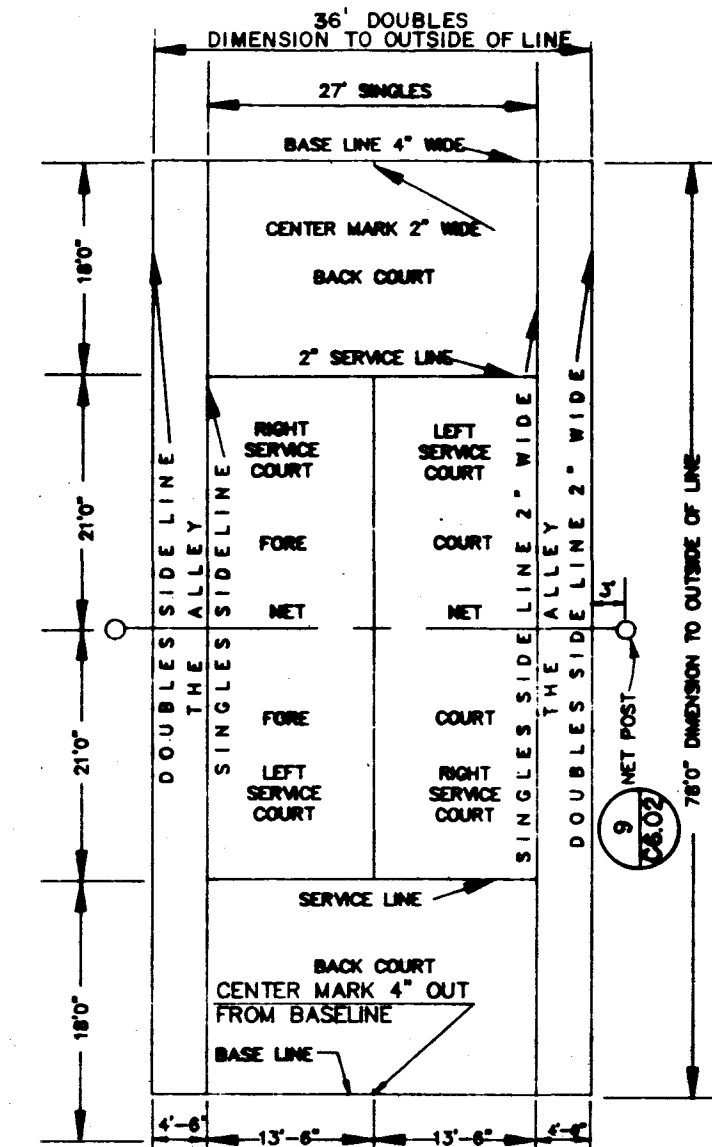

4 TENNIS COURT MARKINGS AND NET
C6.02 N.T.S.

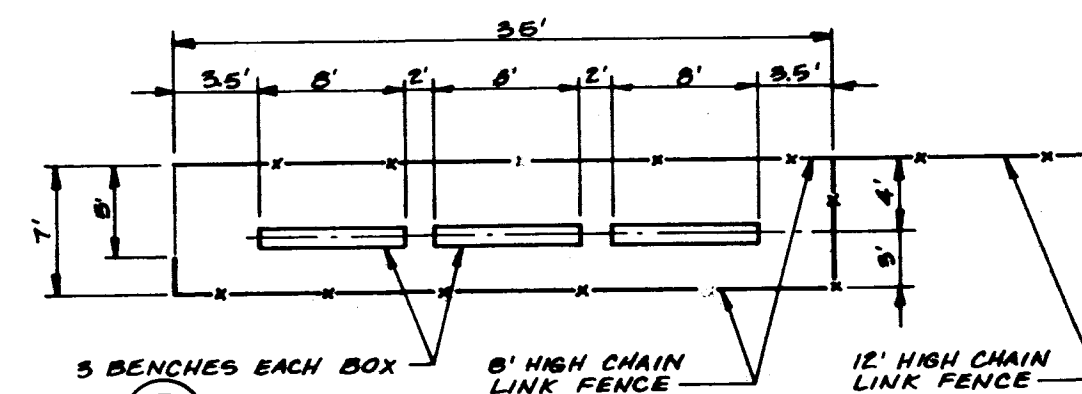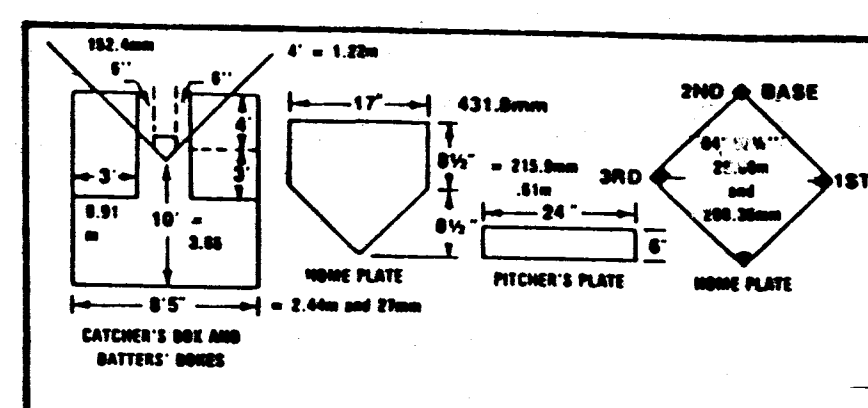


6 DUGOUT DETAIL
C6.02

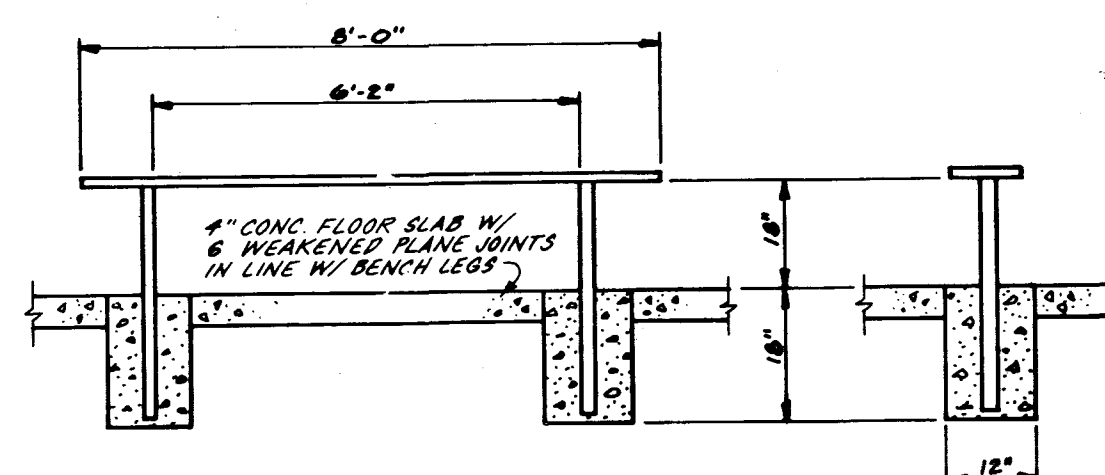


NOTE:
DIG HOLE 12" DIA. BY 18" DEEP. PLACE BRICK
IN BOTTOM OF HOLE TO PROVIDE SOLID FOUNDATION.
LEGS TO BE CEMENTED IN PLACE WITH APPROXIMATELY
.04 CUBIC YARDS OF CONCRETE.


7 BENCH DETAIL

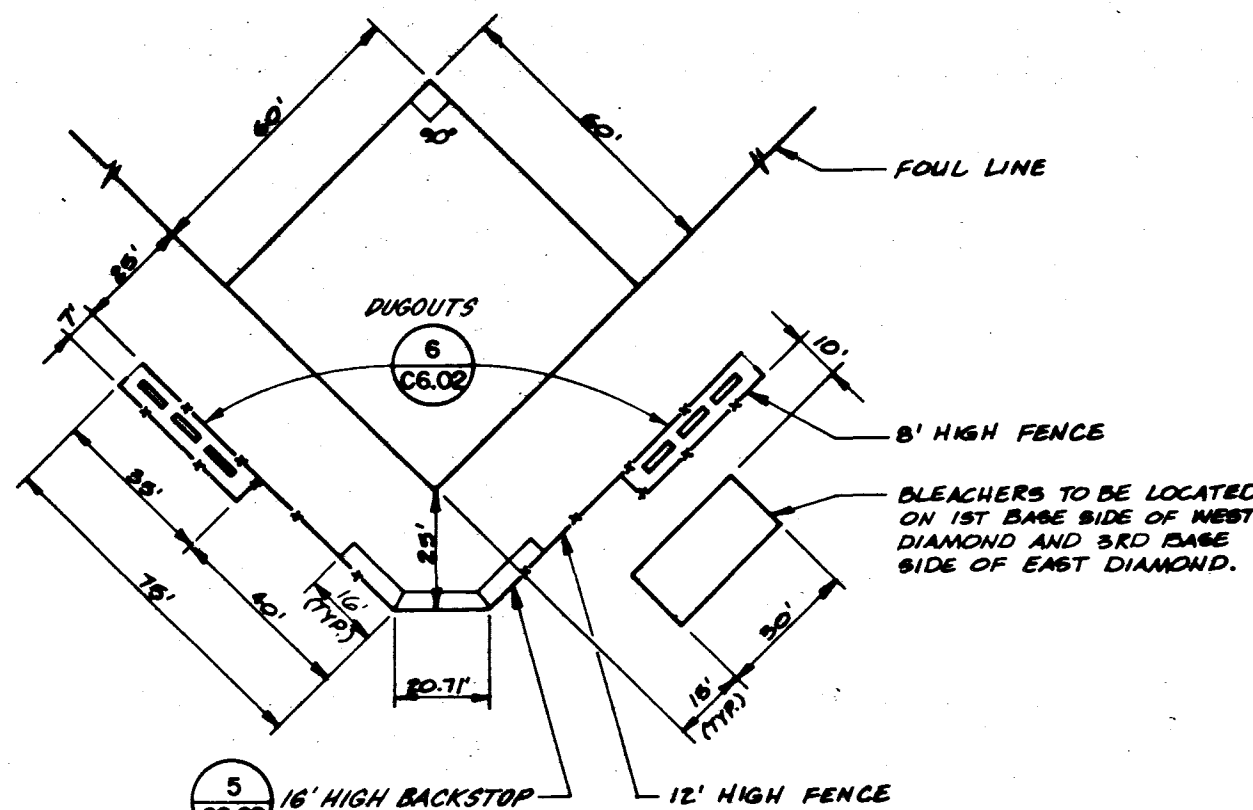


SOFTBALL FIELD
SCALE: 1" = 30'

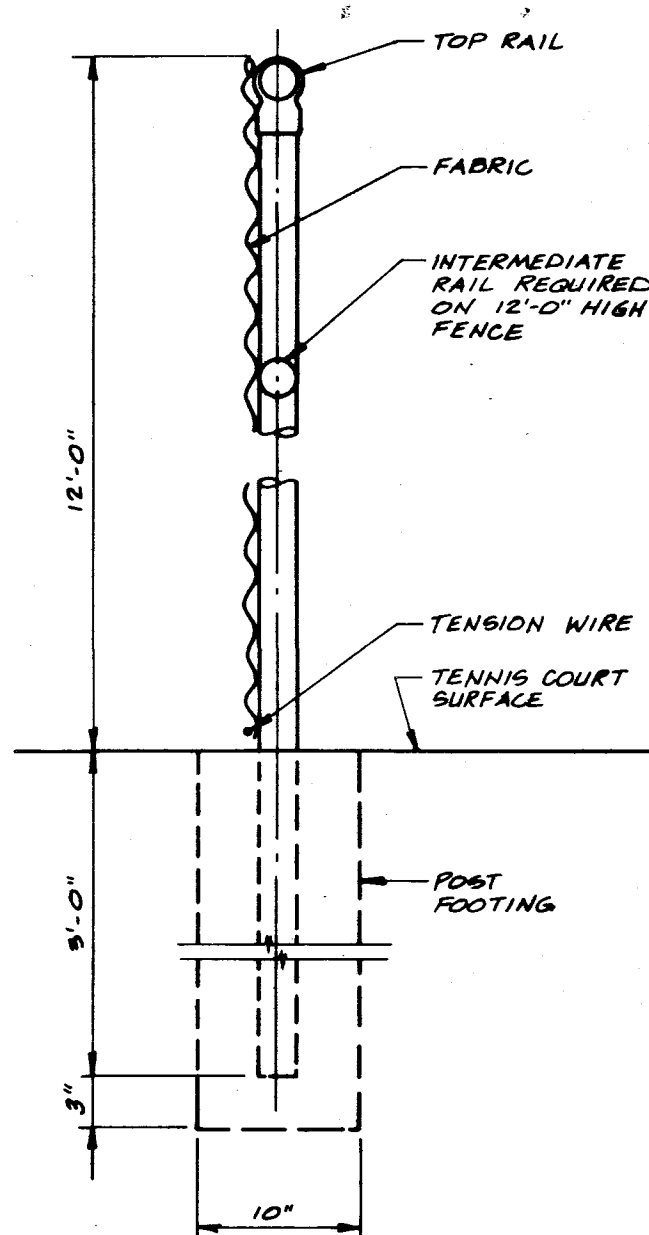


8 12'-0" TENNIS FENCE DETAIL
C6.02

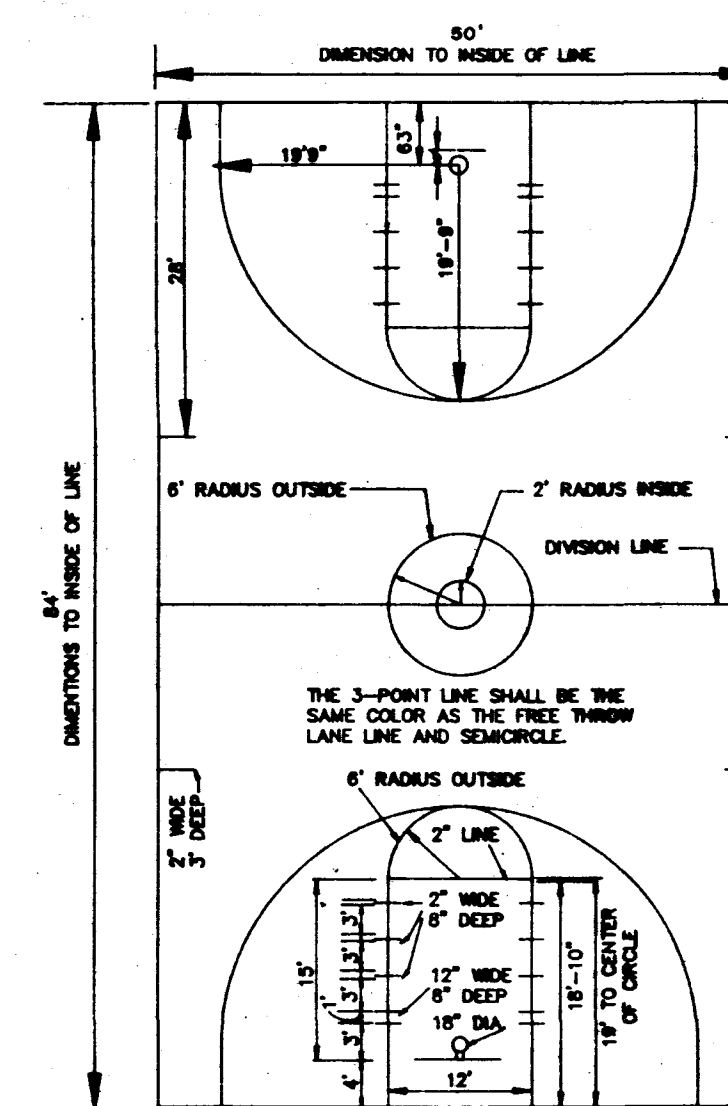

3 BASKETBALL COURT
C6.02 N.T.S.

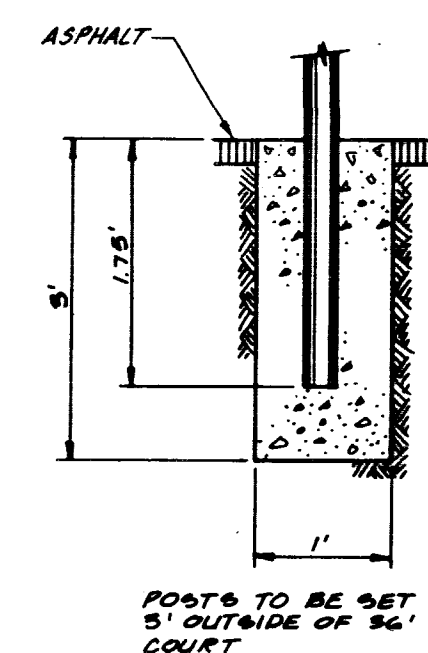

9 TENNIS & VOLLEYBALL
C6.02 POST DETAIL

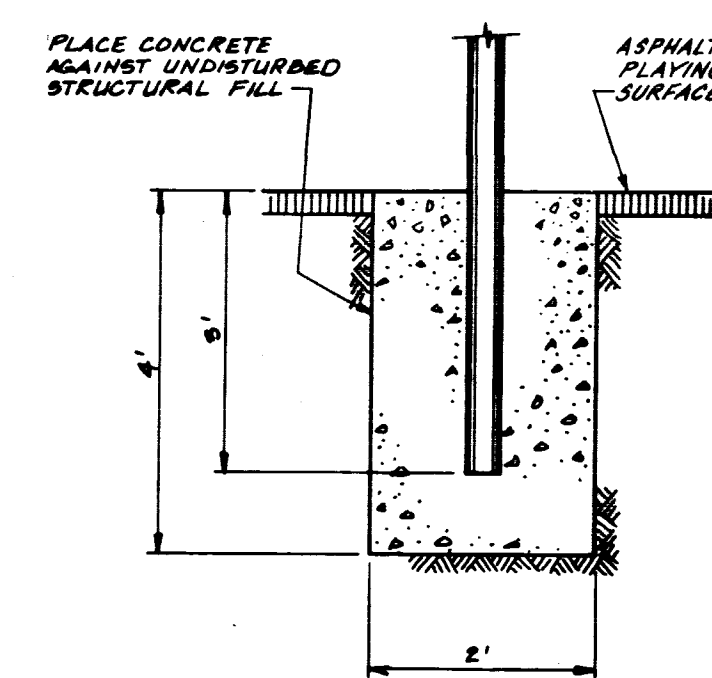

10
C6.02

[illegible]

CRS CALDWELL, RICHARDS & SORESENSEN, INC.
CONSULTING

WELLES • PUGSLEY PARTNERSHIP A.I.A.
Architecture Design Planning

480 E. TOMPKINS SUITE 222
LAS VEGAS, NEVADA 89121 (702) 435-1150

CLARK COUNTY SCHOOL DISTRICT

SPECIAL PROJECTS 4280 EUCALYPTUS ANNEX 799-5025 LAS VEGAS, NEVADA 89121

WALTER D. JOHNSON
JUNIOR HIGH SCHOOL

COURT AND FIELD DETAILS

(11

715-65

