

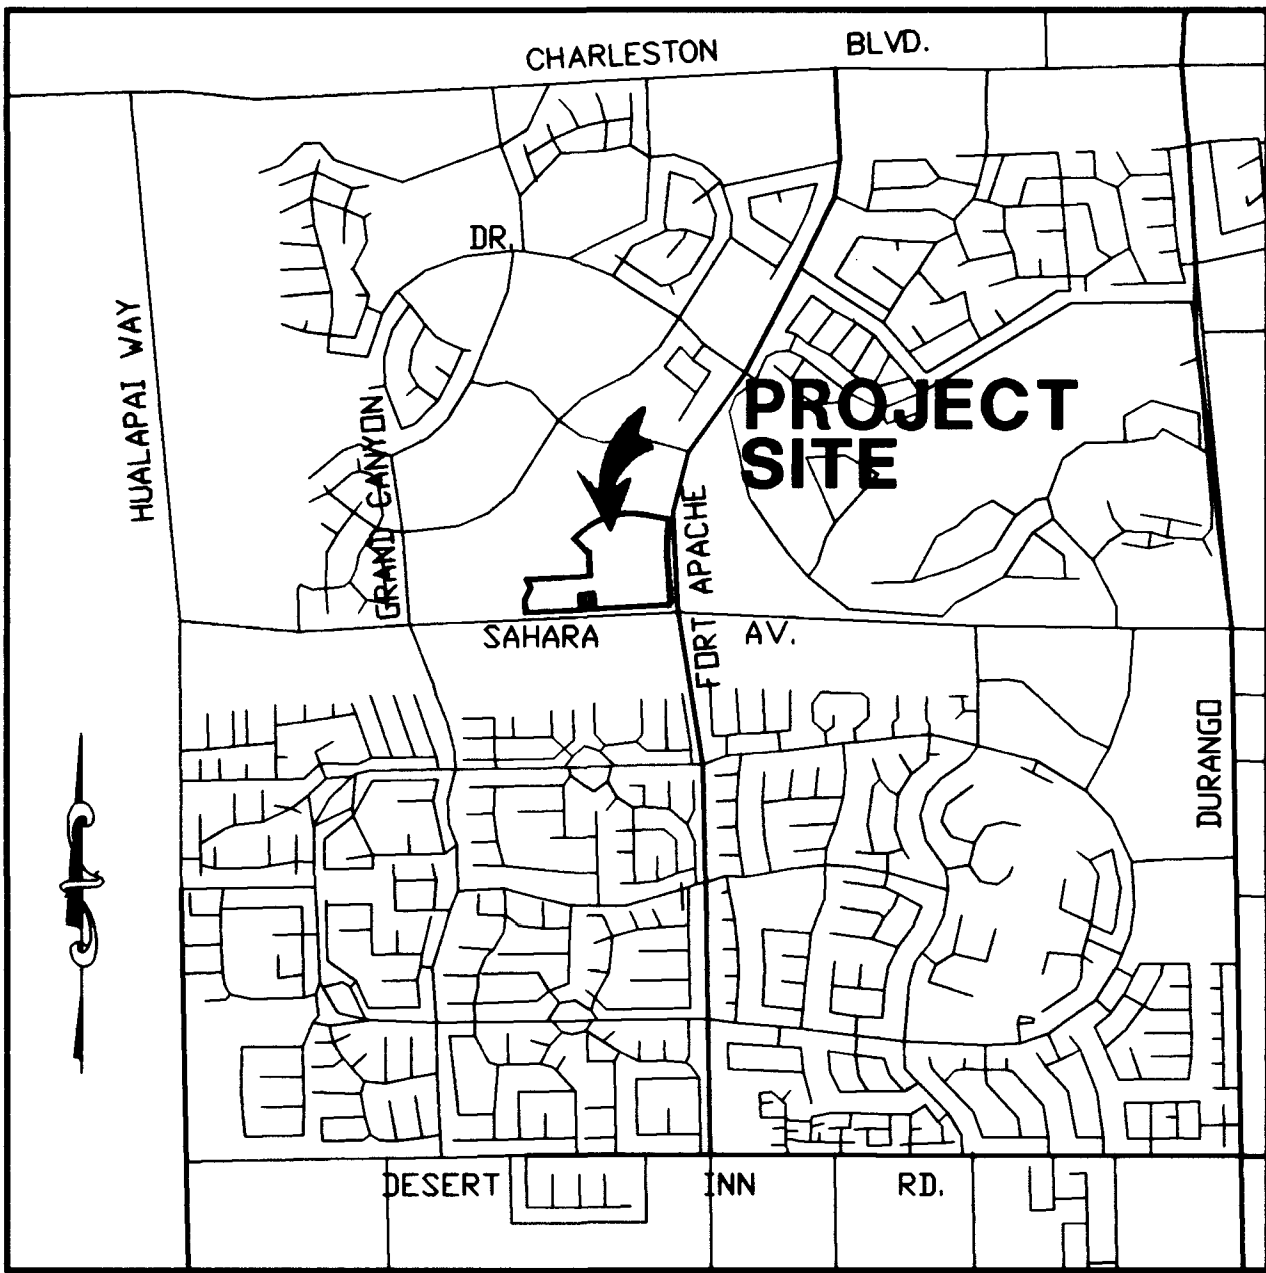


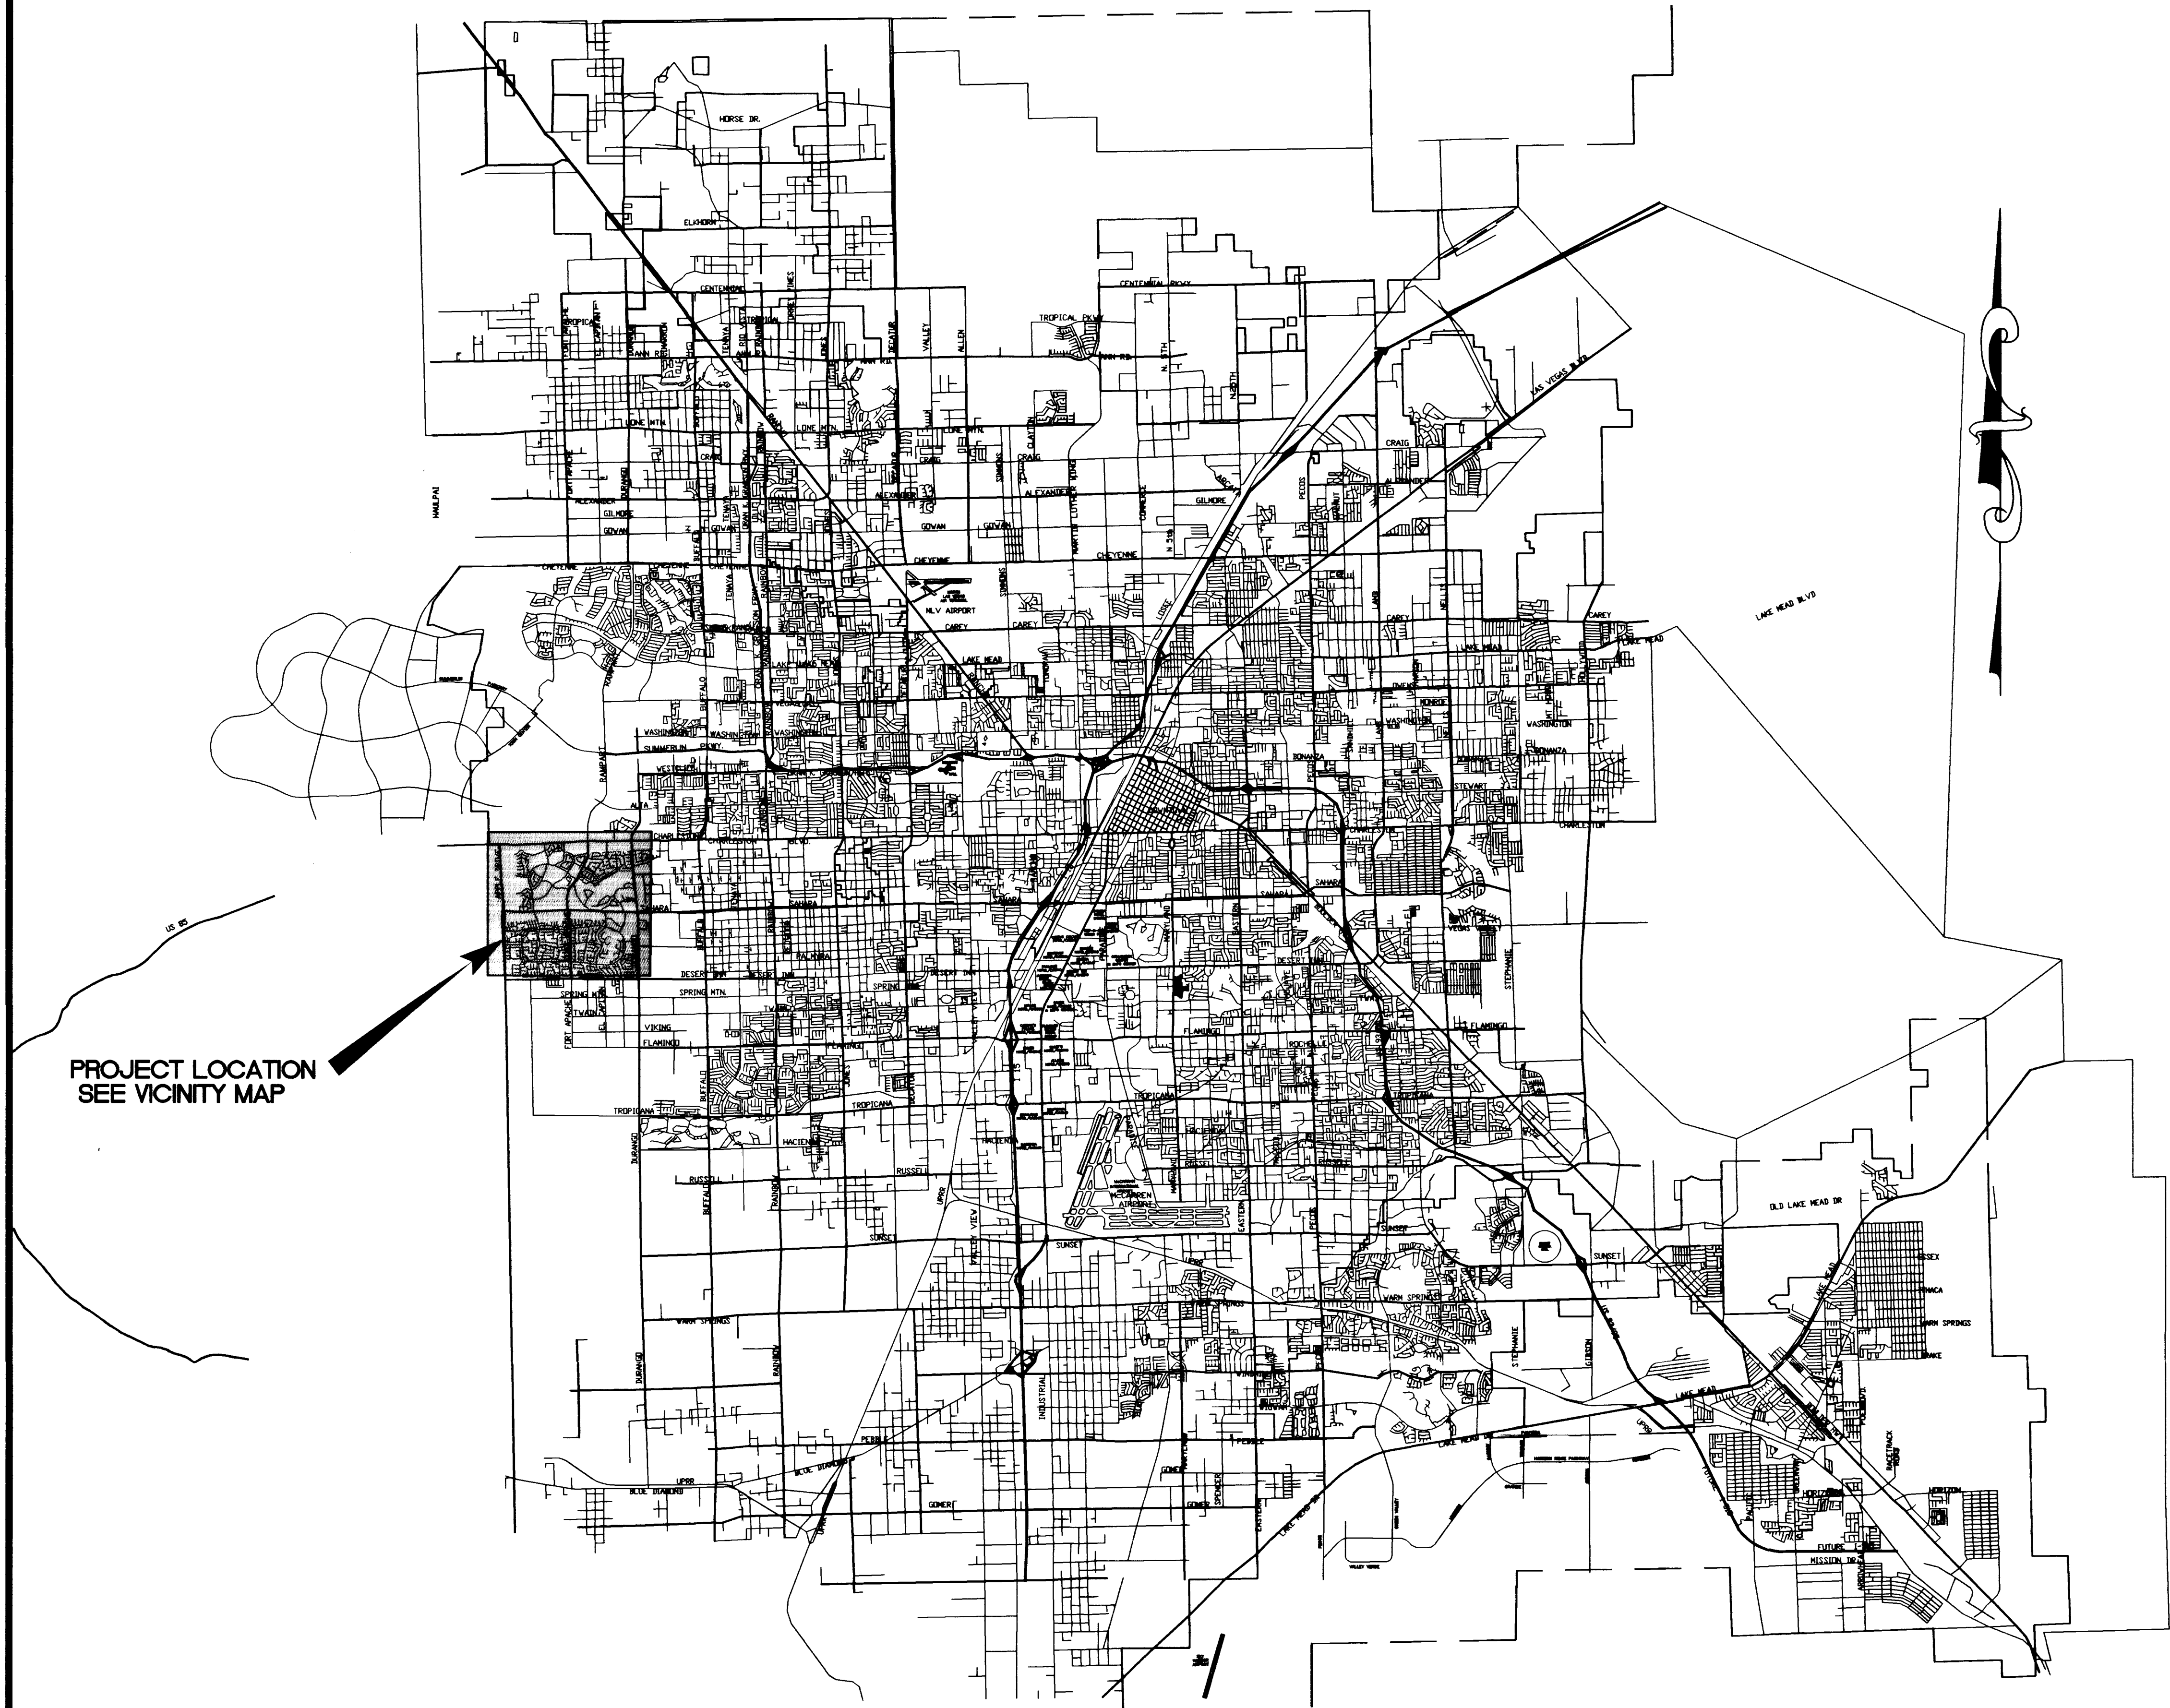

VICINITY MAP

SHEET INDEX

SHEET#	SHEET	DESCRIPTION
1	C1	COVER SHEET
2	C2	VICINITY MAP
3	C3	GENERAL NOTES SHEET
4	GP1	DETAIL SHEET
5	GP2	GRADING AND MASTER UTILITY PLAN

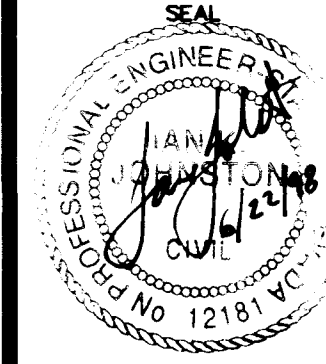


SHEET
2 OF 5 SHEETS
DRAWING NO.
107-V29.39

PHASE 6
VICINITY MAP
BERTOLINI'S RESTAURANT
WELLINGTON COMMERCIAL
CENTER AT PECCOLE RANCH

MORTON'S RESTAURANT GROUP, INC.
3333 NEW HYDE PARK ROAD SUITE 210
NEW HYDE PARK, NY 11042
516-627-1515
2727 SOUTH RAINBOW BOULEVARD LAS VEGAS, NEVADA 89102-5148
PH. (702) 873-7550 FAX (702) 362-2597
nevada CONSULTING ENGINEERS • PLANNERS • LAND SURVEYORS

REV	DATE	BY	REVISION

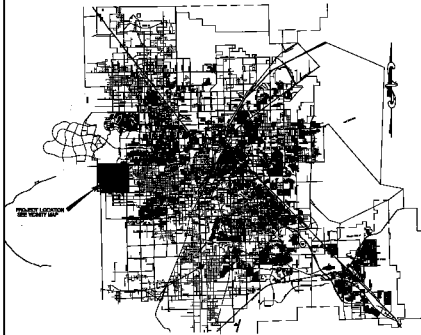

VICINITY MAP

SHEET INDEX

SHEET	SHEET	DESCRIPTION
01	01	COVER SHEET
02	02	VICINITY MAP
03	03	GENERAL NOTES SHEET
04	04	DETAILED SHEET
05	05	DETAILED AND MARKED UTILITY PLAN

		PROJECT INFORMATION PROJECT NO. 12345 SHEET NO. 04 OF 05 DATE 12/31/2020		CLIENT INFORMATION CLIENT NAME ADDRESS CITY, STATE, ZIP		DESIGNER INFORMATION DESIGNER NAME ADDRESS CITY, STATE, ZIP	
APPROVALS PREPARED BY CHECKED BY DESIGNED BY IN CHARGE		REVISIONS NO. 1 DESCRIPTION DATE		NOTES 1. ALL WORK SHALL BE IN ACCORDANCE WITH THE LATEST EDITIONS OF THE CALIFORNIA ENGINEERING COUNCIL'S STANDARD SPECIFICATIONS FOR HIGHWAY CONSTRUCTION.		PROJECT LOCATION PROJECT LOCATION CITY, STATE, ZIP	