
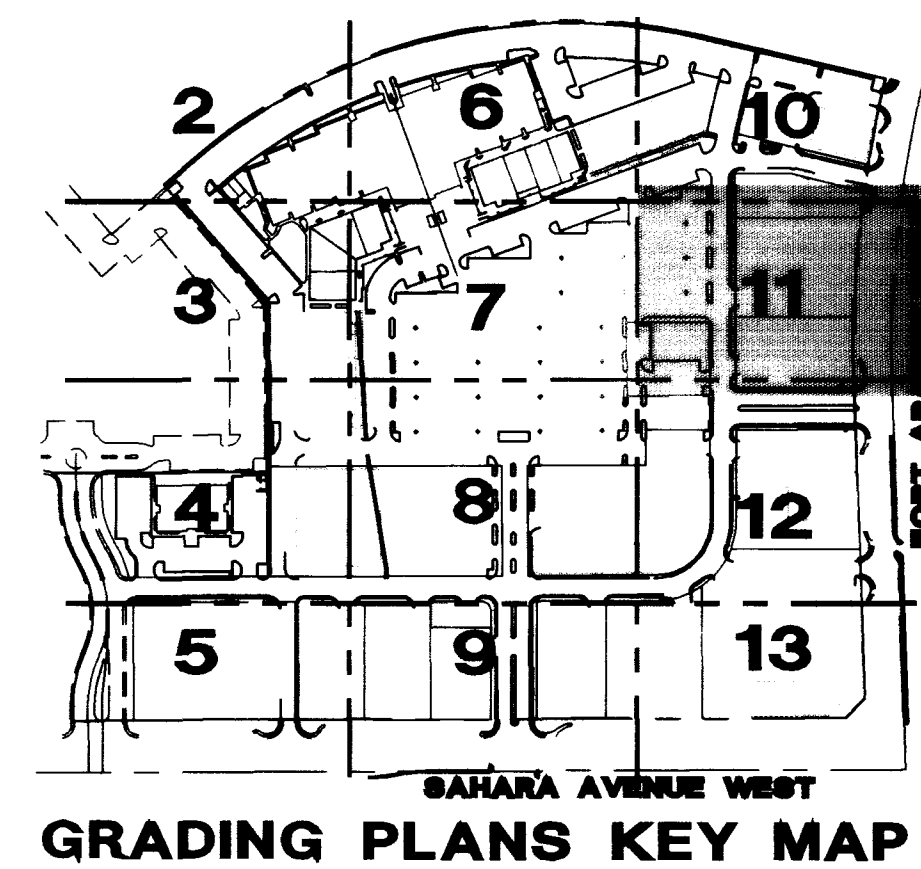
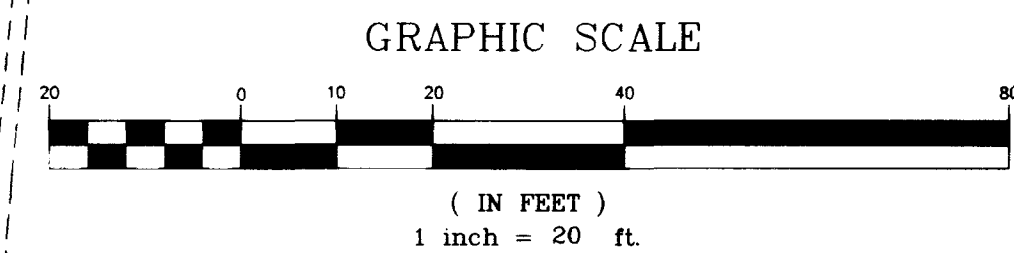


H:\CAD\LAND\15065\PHASE1\506565001 Tue May 20 18:07:14 1997 Plotted by JPS

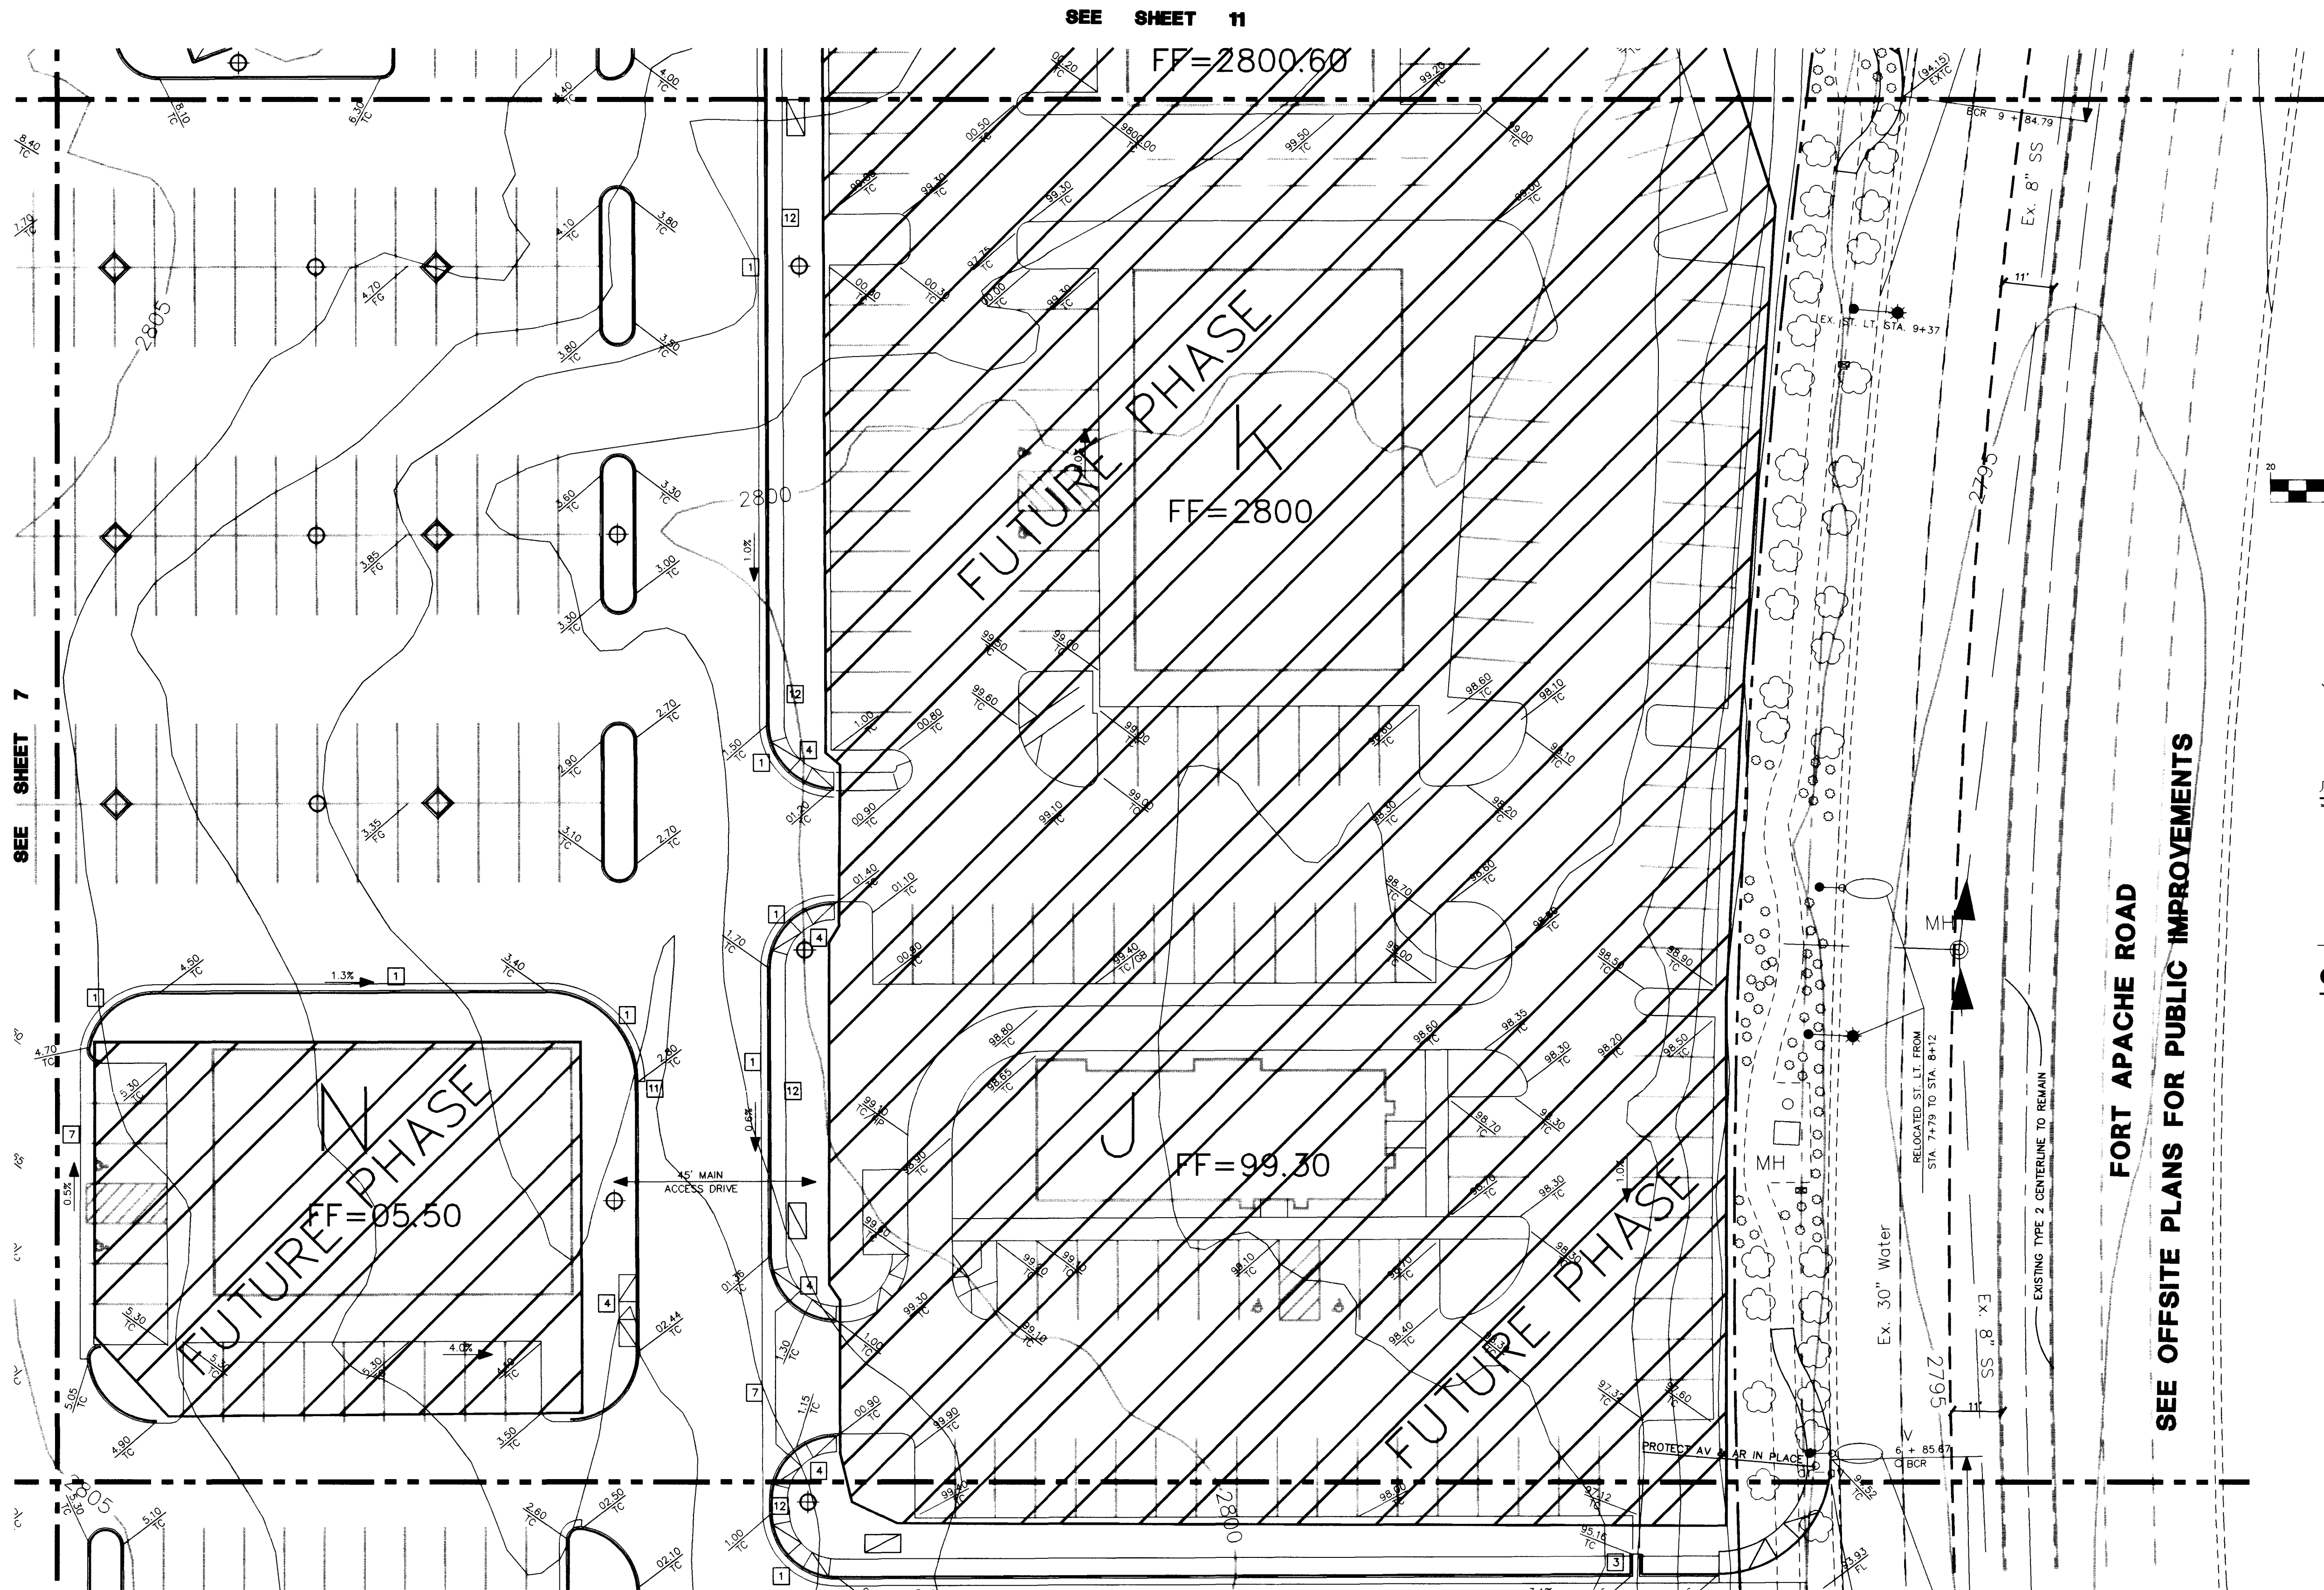

CONSTRUCTION ITEMS

1. CONSTRUCT 24" TYPE "L" CURB & GUTTER PER STD. DWG. NO. 216.
2. PROVIDE 12" CURB OPENING FOR DRAINAGE.
3. CONSTRUCT 18" WIDE THROUGH PLANTER DRAIN PER DETAIL ON SHEET 4.
4. CONSTRUCT CURB RAMP PER ANSI A117 - FIG. B4.7.5.a.
5. CONSTRUCT CURB RAMP PER ANSI A117 - FIG. B4.7.5.b.
6. CONSTRUCT ACCESSIBLE ROUTE RAMP (5% TO 8% SLOPE) PER ANSI A117 - FIG. B4.8.2 & B4.8.3.
7. CONSTRUCT 3 FOOT WIDE CONCRETE PAN GUTTER PER DETAIL ON SHEET 3.
8. CONSTRUCT RETAINING WALL PER C.L.V. STANDARDS.
9. PROVIDE AND INSTALL 2-3" PVC DRAINS UNDER THE CONC. SIDEWALK WITH OUTLETS THROUGH CURB.
10. PROVIDE AND INSTALL STRIP DRAIN WITH 4" WIDE GRATE (1/4" MAX. OPENINGS).
11. CONSTRUCT GUTTER LIP TRANSITION PER DETAIL ON SHEET 2.
12. CONSTRUCT CONCRETE WALK PER STD. DWG. 234. WALK SHALL BE 3.5' WIDE UNLESS SHOWN OTHERWISE ON THE PLANS.
13. PROVIDE AND INSTALL CONC. AREA INLET WITH 12"x12" CAST IRON GRATE.
14. PROVIDE AND INSTALL CONC. AREA INLET WITH 6"x6" CAST IRON GRATE.
15. INSTALL R1-1 36" STOP SIGN AND PAINTED LIMIT LINE PER CITY LAS VEGAS STANDARDS.

CERTIFICATION

I CERTIFY THIS GRADING PLAN IS IN CONFORMANCE WITH THE APPROVED DRAINAGE STUDY FOR THIS PROJECT ON FILE AT THE CITY OF LAS VEGAS, NEVADA.


BENCHMARK

CLV BENCHMARK #1LV-1065SE6
RIVET & PLATE IN TOP OF NORTH CURB
LINE AT 9501 W. SAHARA AVENUE.
ELEVATION = 860.879 METERS (NAV88)
= 2824.401 FEET (NAV88).


PLAN INFORMATION

SEE SHEET 2 FOR GENERAL NOTES
AND LEGEND.

SEE THE RECORDED PLAT MAPS FOR
BOUNDARY CONTROL INFORMATION.

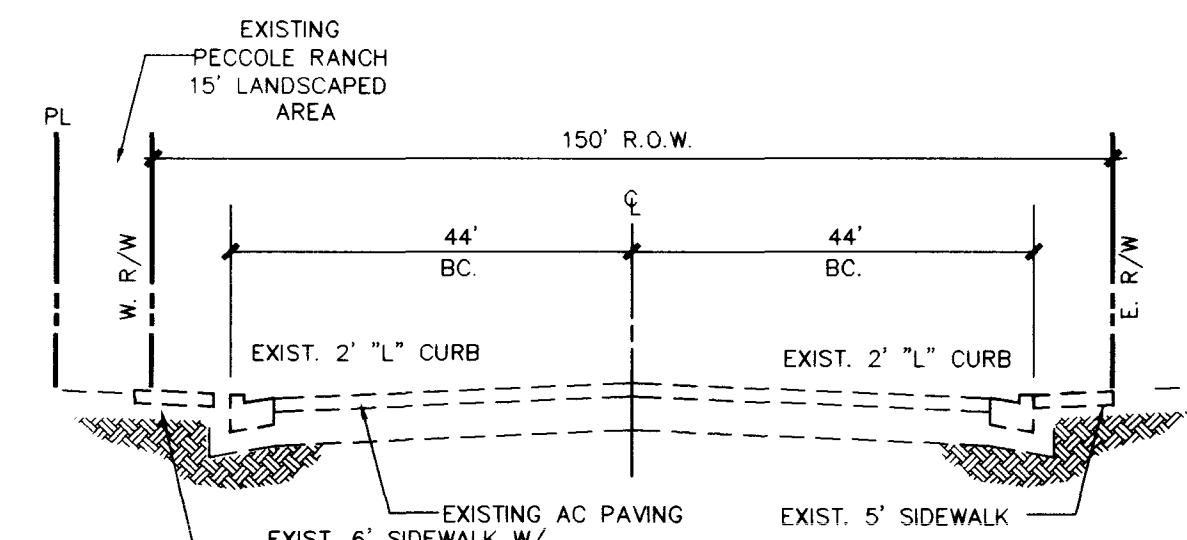

TYPICAL FORT APACHE 100' STREET SECTION

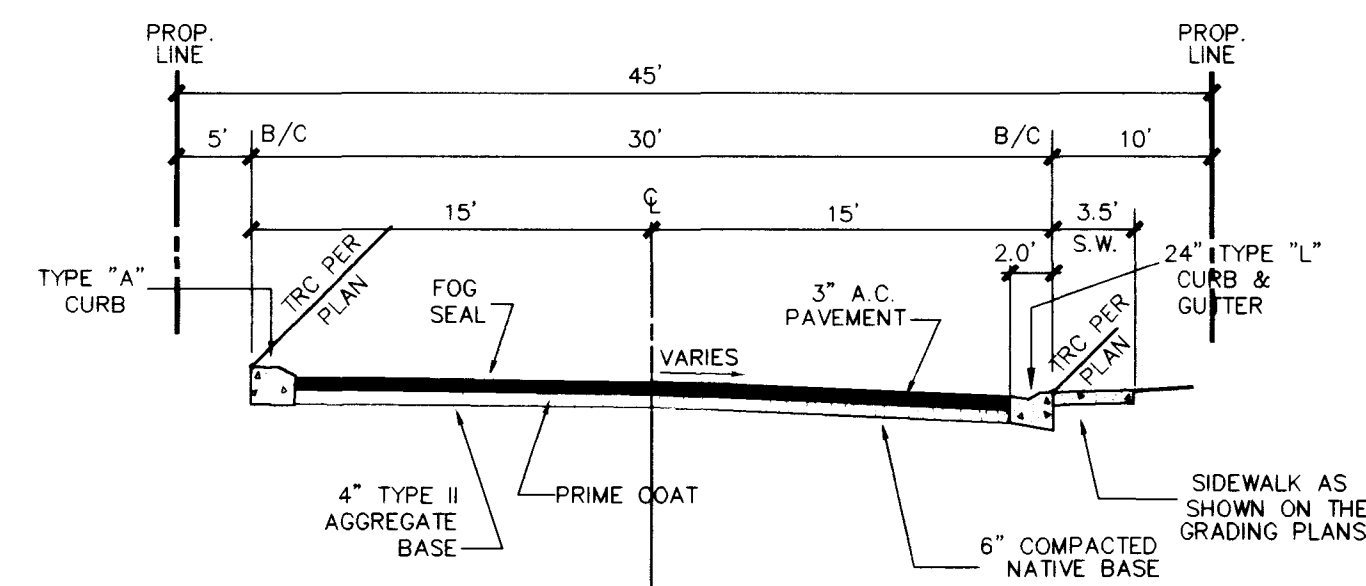

TYPICAL ONSITE MAIN ACCESS DRIVE SECTION
NOT TO SCALE

SEE OFFSITE PLANS FOR PUBLIC IMPROVEMENTS

SEE SHEET 7

SEE SHEET 11

SEE SHEET 12


Call
before you
Dig
1-800-227-2600

PHASE 1 GRADING PLAN


WELLINGTON COMMERCIAL CENTER
AT PECCOLE RANCH

TRIPLE FIVE NEVADA DEVELOPMENT CORP.
P.O. BOX 37208
LAS VEGAS, NEVADA 89197
(702) 277-8654

CONSULTING ENGINEERS • PLANNERS • LAND SURVEYORS
2727 SOUTH RAINBOW BOULEVARD
LAS VEGAS, NEVADA 89102-5148 PHONE (702) 873-7550 FAX (702) 362-2597

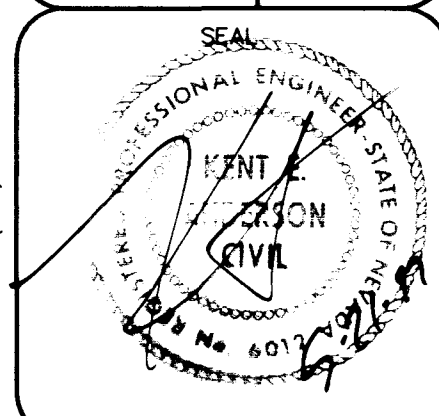


WO NO. 5065-1
BY JPS
DATE 5.21.97
SCALE HORIZ. 20'
VERT. N/A
SHEET 11 OF 20 SHEETS

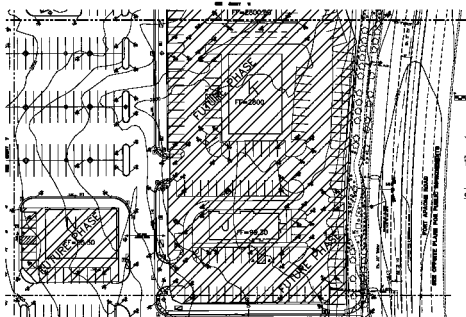

CONSTRUCTION ITEMS

1. EXISTING 12" DIA. WATER MAIN
2. EXISTING 12" DIA. WATER MAIN
 

100-25-000

CONCRETE
REINFORCEMENT
DETAILS

REINFORCEMENT
DETAILS

CONCRETE
REINFORCEMENT
DETAILS

PHASE 1
GRADING PLAN
WILLINGTON COMMERCIAL CENTER
AT PROPOSED BANKS



11 - 00

UNCLASSIFIED//FOR OFFICIAL USE ONLY

CONSULTING ENGINEER & LANDSCAPE ARCHITECT
100-25-000

100-25-000