

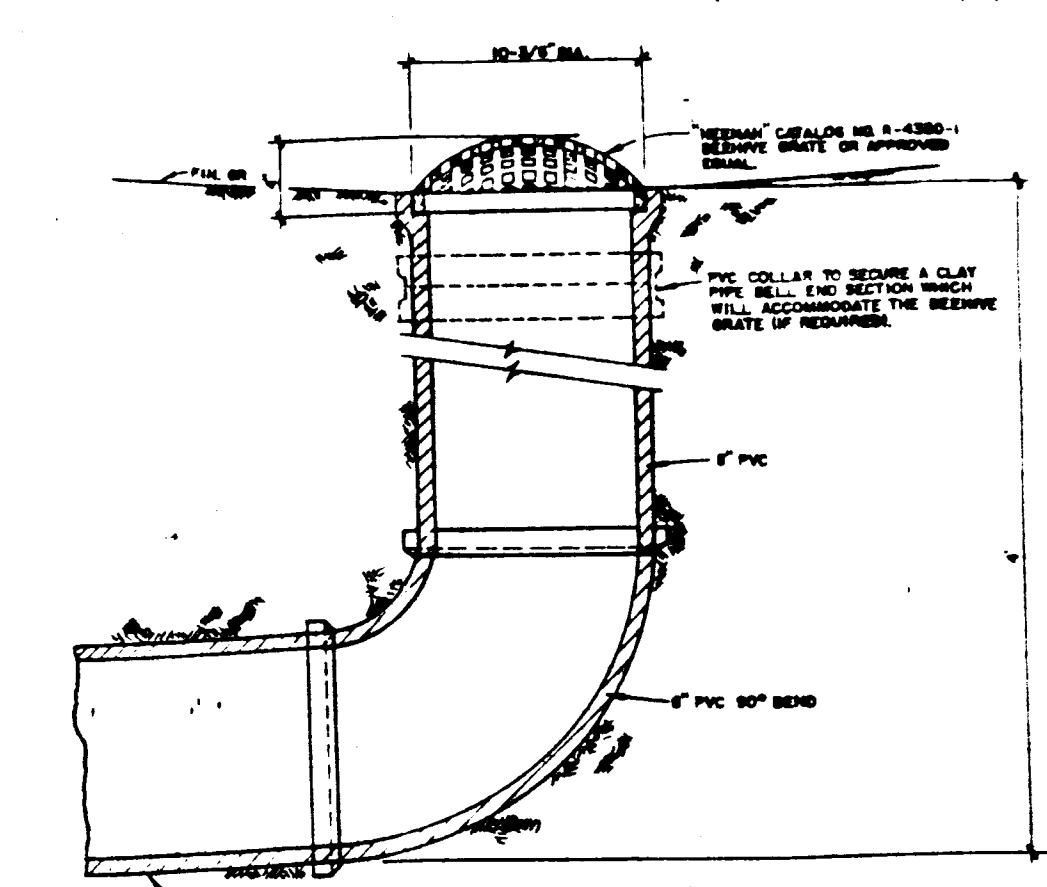


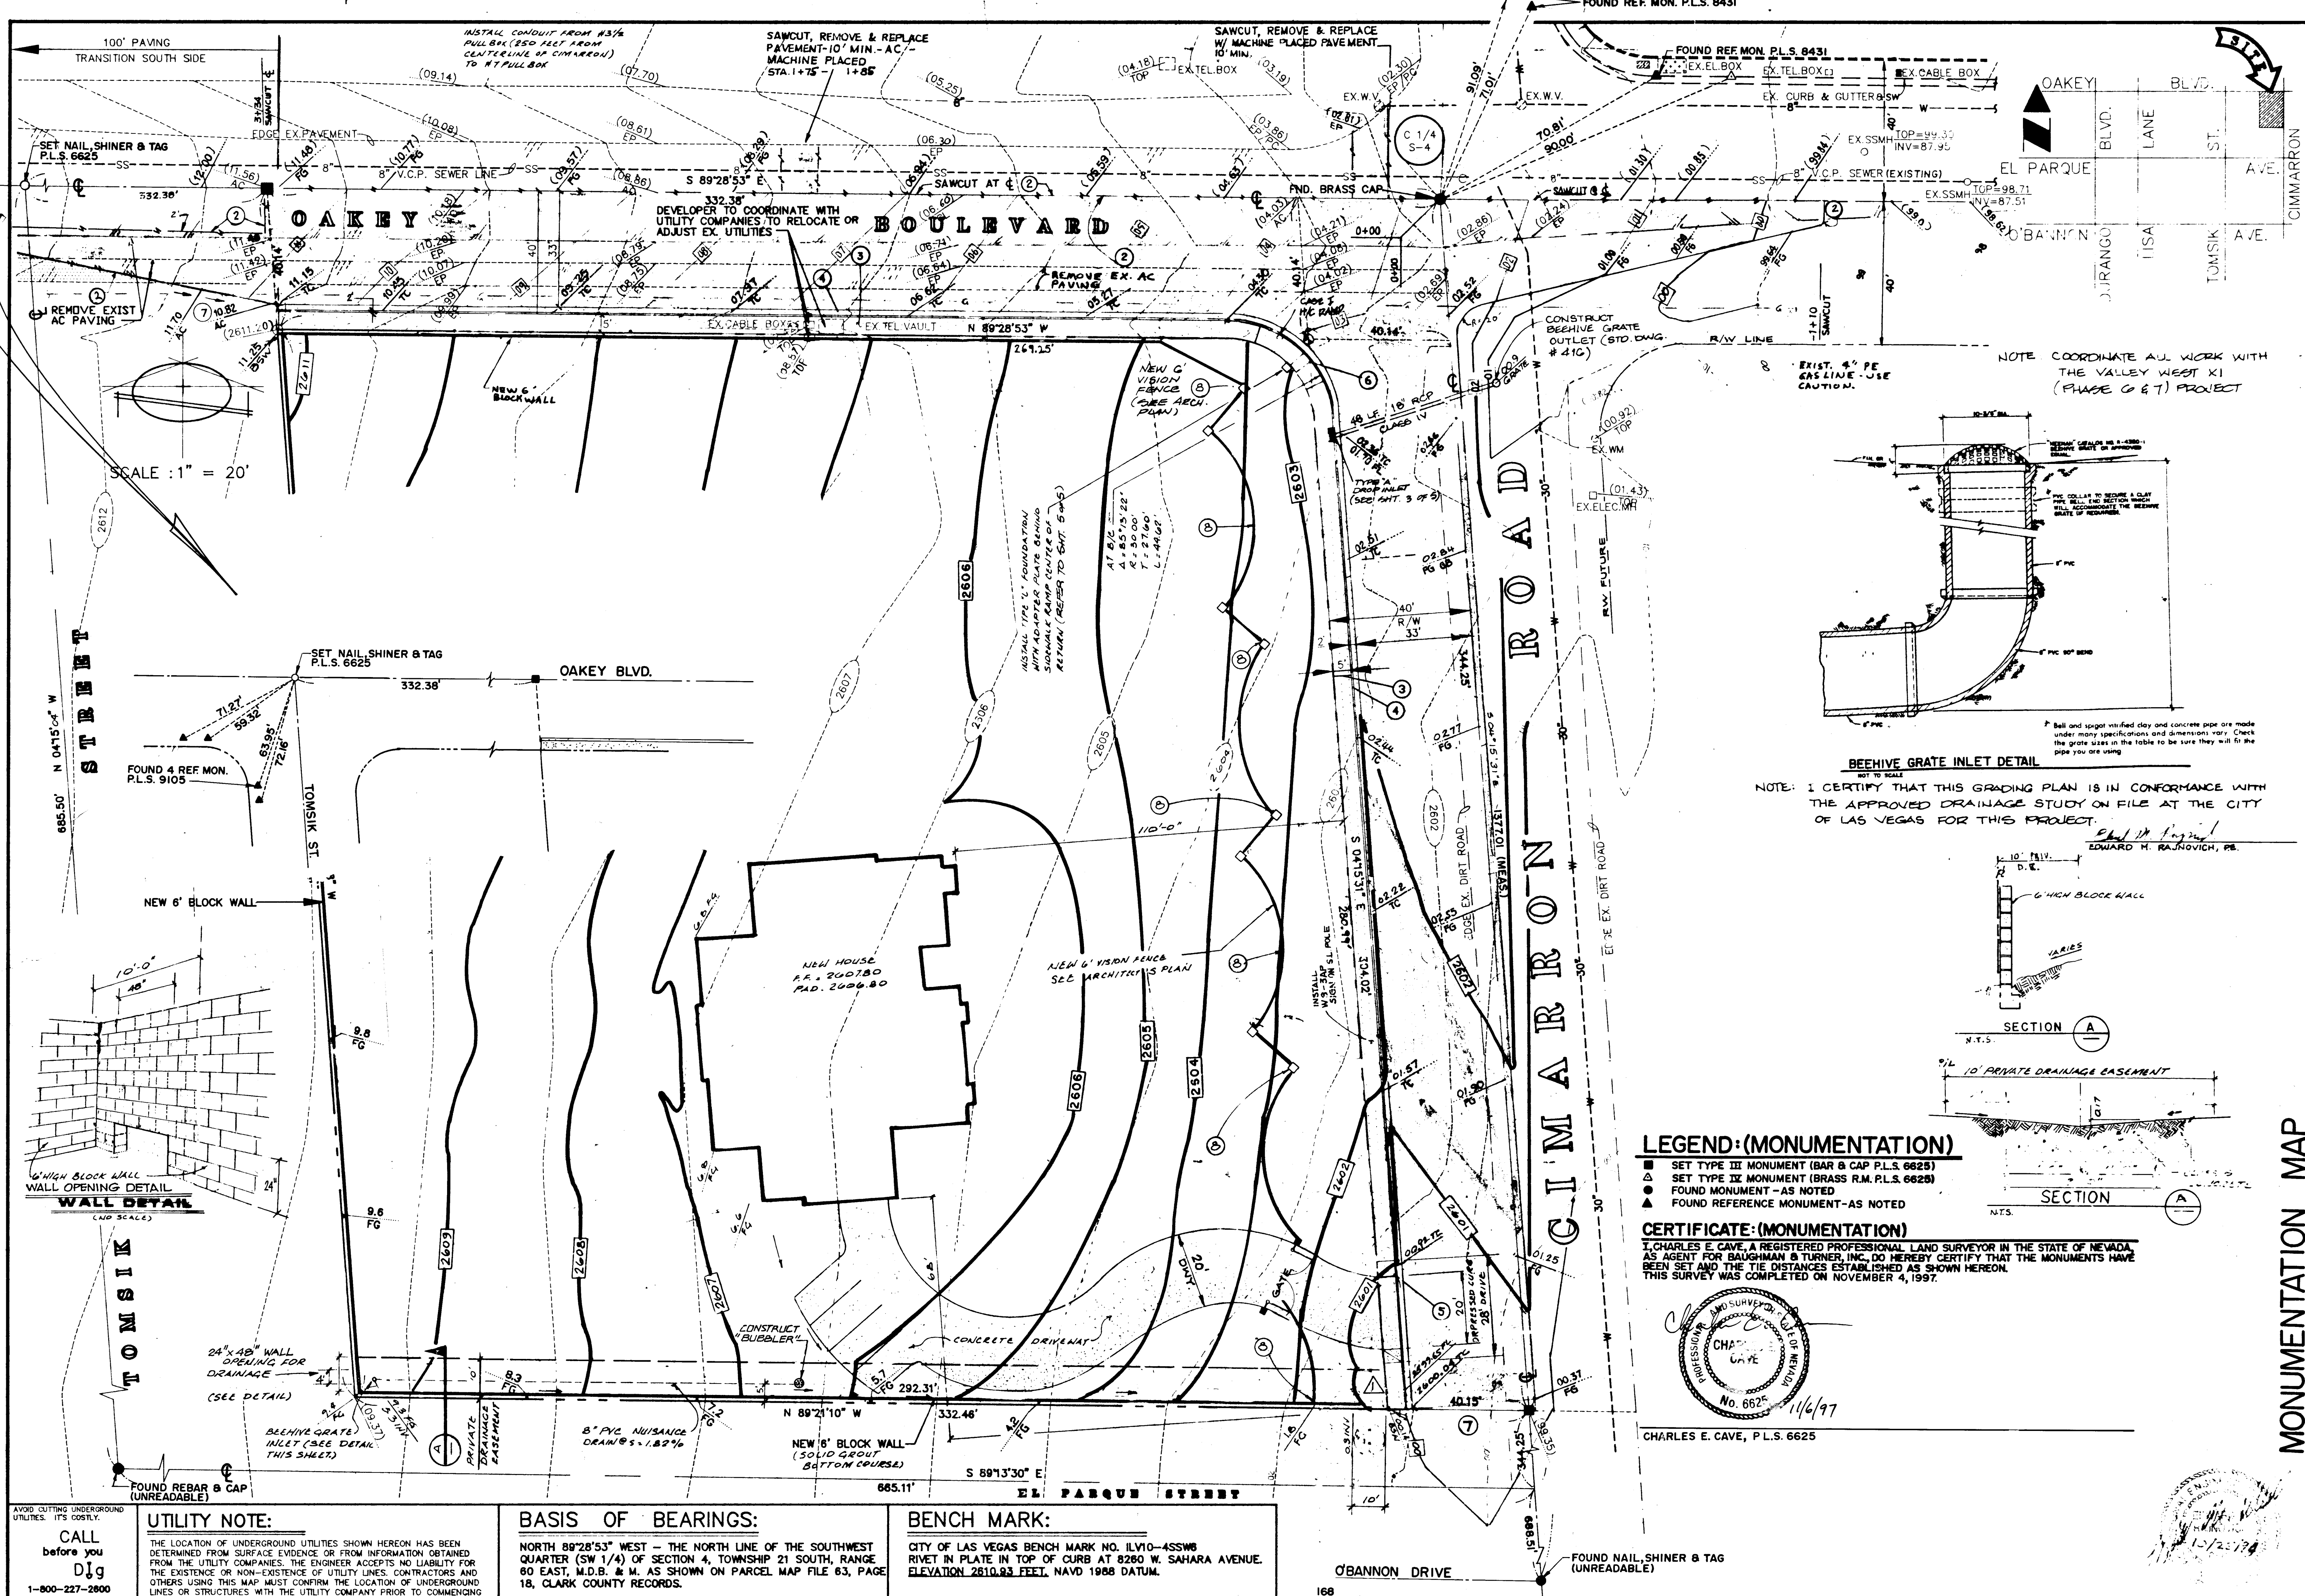

BEEHIVE GRATE INLET DETAIL

NOTE: I CERTIFY THAT THIS GRADING PLAN IS IN CONFORMANCE WITH THE APPROVED DRAINAGE STUDY ON FILE AT THE CITY OF LAS VEGAS FOR THIS PROJECT.

Edward M. Rainovich, P.E.

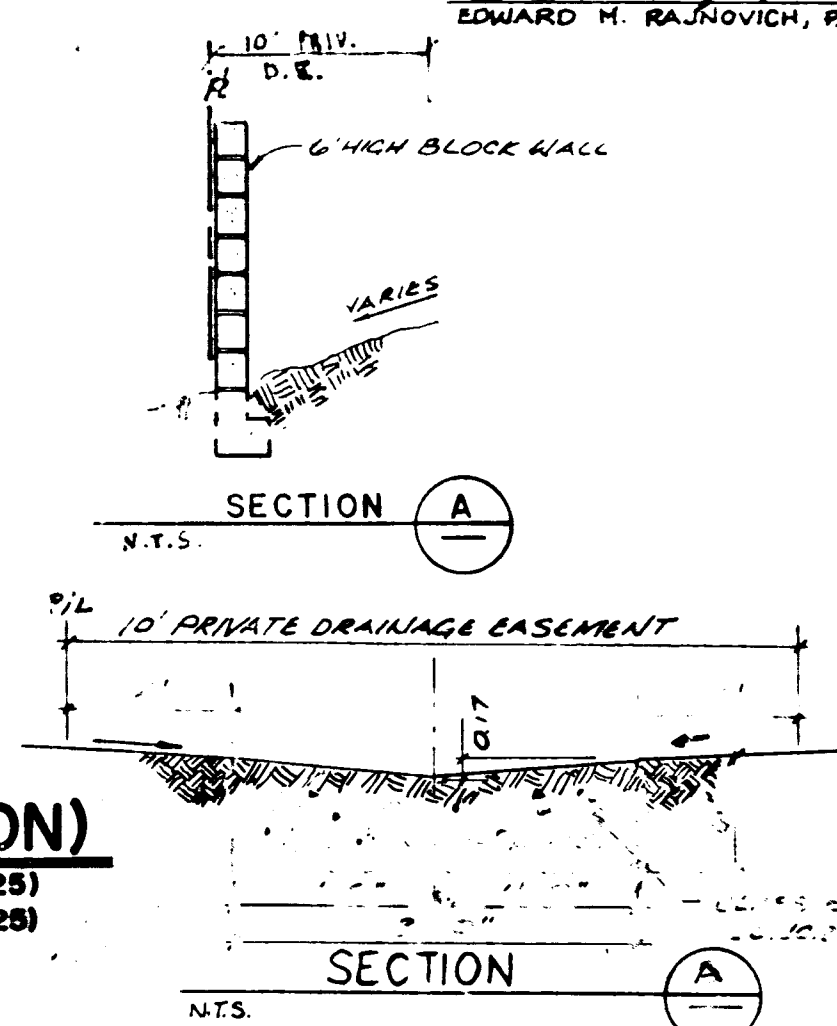

LEGEND: (MONUMENTATION)

- SET TYPE III MONUMENT (BAR & CAP P.L.S. 6625)
- ▲ SET TYPE IX MONUMENT (BRASS R.M. P.L.S. 6625)
- FOUND MONUMENT - AS NOTED
- ▲ FOUND REFERENCE MONUMENT - AS NOTED

CERTIFICATE: (MONUMENTATION)

I, CHARLES E. CAVE, A REGISTERED PROFESSIONAL LAND SURVEYOR IN THE STATE OF NEVADA, AS AGENT FOR BAUGHMAN & TURNER, INC., DO HEREBY CERTIFY THAT THE MONUMENTS HAVE BEEN SET AND THE TIE DISTANCES ESTABLISHED AS SHOWN HEREON. THIS SURVEY WAS COMPLETED ON NOVEMBER 4, 1997.

CHARLES E. CAVE, P.L.S. 6625

UTILITY NOTE:

THE LOCATION OF UNDERGROUND UTILITIES SHOWN HEREON HAS BEEN DETERMINED FROM SURFACE EVIDENCE OR FROM INFORMATION OBTAINED FROM THE UTILITY COMPANIES. THE ENGINEER ACCEPTS NO LIABILITY FOR THE EXISTENCE OR NON-EXISTENCE OF UTILITY LINES. CONTRACTORS AND OTHERS USING THIS MAP MUST CONFIRM THE LOCATION OF UNDERGROUND LINES OR STRUCTURES WITH THE UTILITY COMPANY PRIOR TO COMMENCING ANY EXCAVATION.

CALL before you Dig

1-800-227-2600

UNDERGROUND SERVICE (USA)

BASIS OF BEARINGS:

NORTH 89°28'53" WEST - THE NORTH LINE OF THE SOUTHWEST QUARTER (SW 1/4) OF SECTION 4, TOWNSHIP 21 SOUTH, RANGE 80 EAST, M.D.B. & M. AS SHOWN ON PARCEL MAP FILE 63, PAGE 18, CLARK COUNTY RECORDS.

BENCH MARK:

CITY OF LAS VEGAS BENCH MARK NO. 11V10-4SSW6 RIVET IN PLATE IN TOP OF CURB AT 8260 W. SAHARA AVENUE. ELEVATION 2810.83 FEET, NAVD 1988 DATUM.

APPROVED FOR: WIL FRIEDMAN

DATE: 7/14/98

REVISIONS: 1

DATE: 7/14/98

DESIGN: E.R.

SCALE: 1" = 20'

DATE: 7/14/98

DESIGN: E.R.

SCALE: 1" = 20'

BAUGHMAN & TURNER, INC.

CIVIL ENGINEERS

LAND PLANNERS

LAND SURVEYORS

1210 HINSON STREET

(702) 870-8771


LAS VEGAS, NEVADA 89102

MONUMENTATION MAP

PORTION OF THE NE 1/4 OF THE SW 1/4 OF SECTION 4, TOWNSHIP 21 SOUTH, RANGE 80 EAST, M.D.B. & M. CITY OF LAS VEGAS

SHEET 2 OF 5

PROJ. NO. 107-V2417

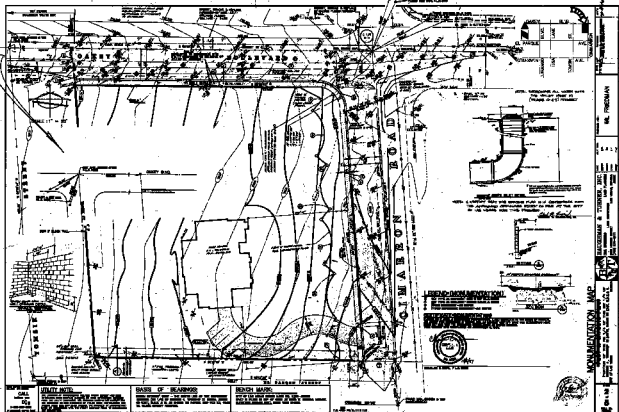

MONUMENTATION MAP

107-2247