




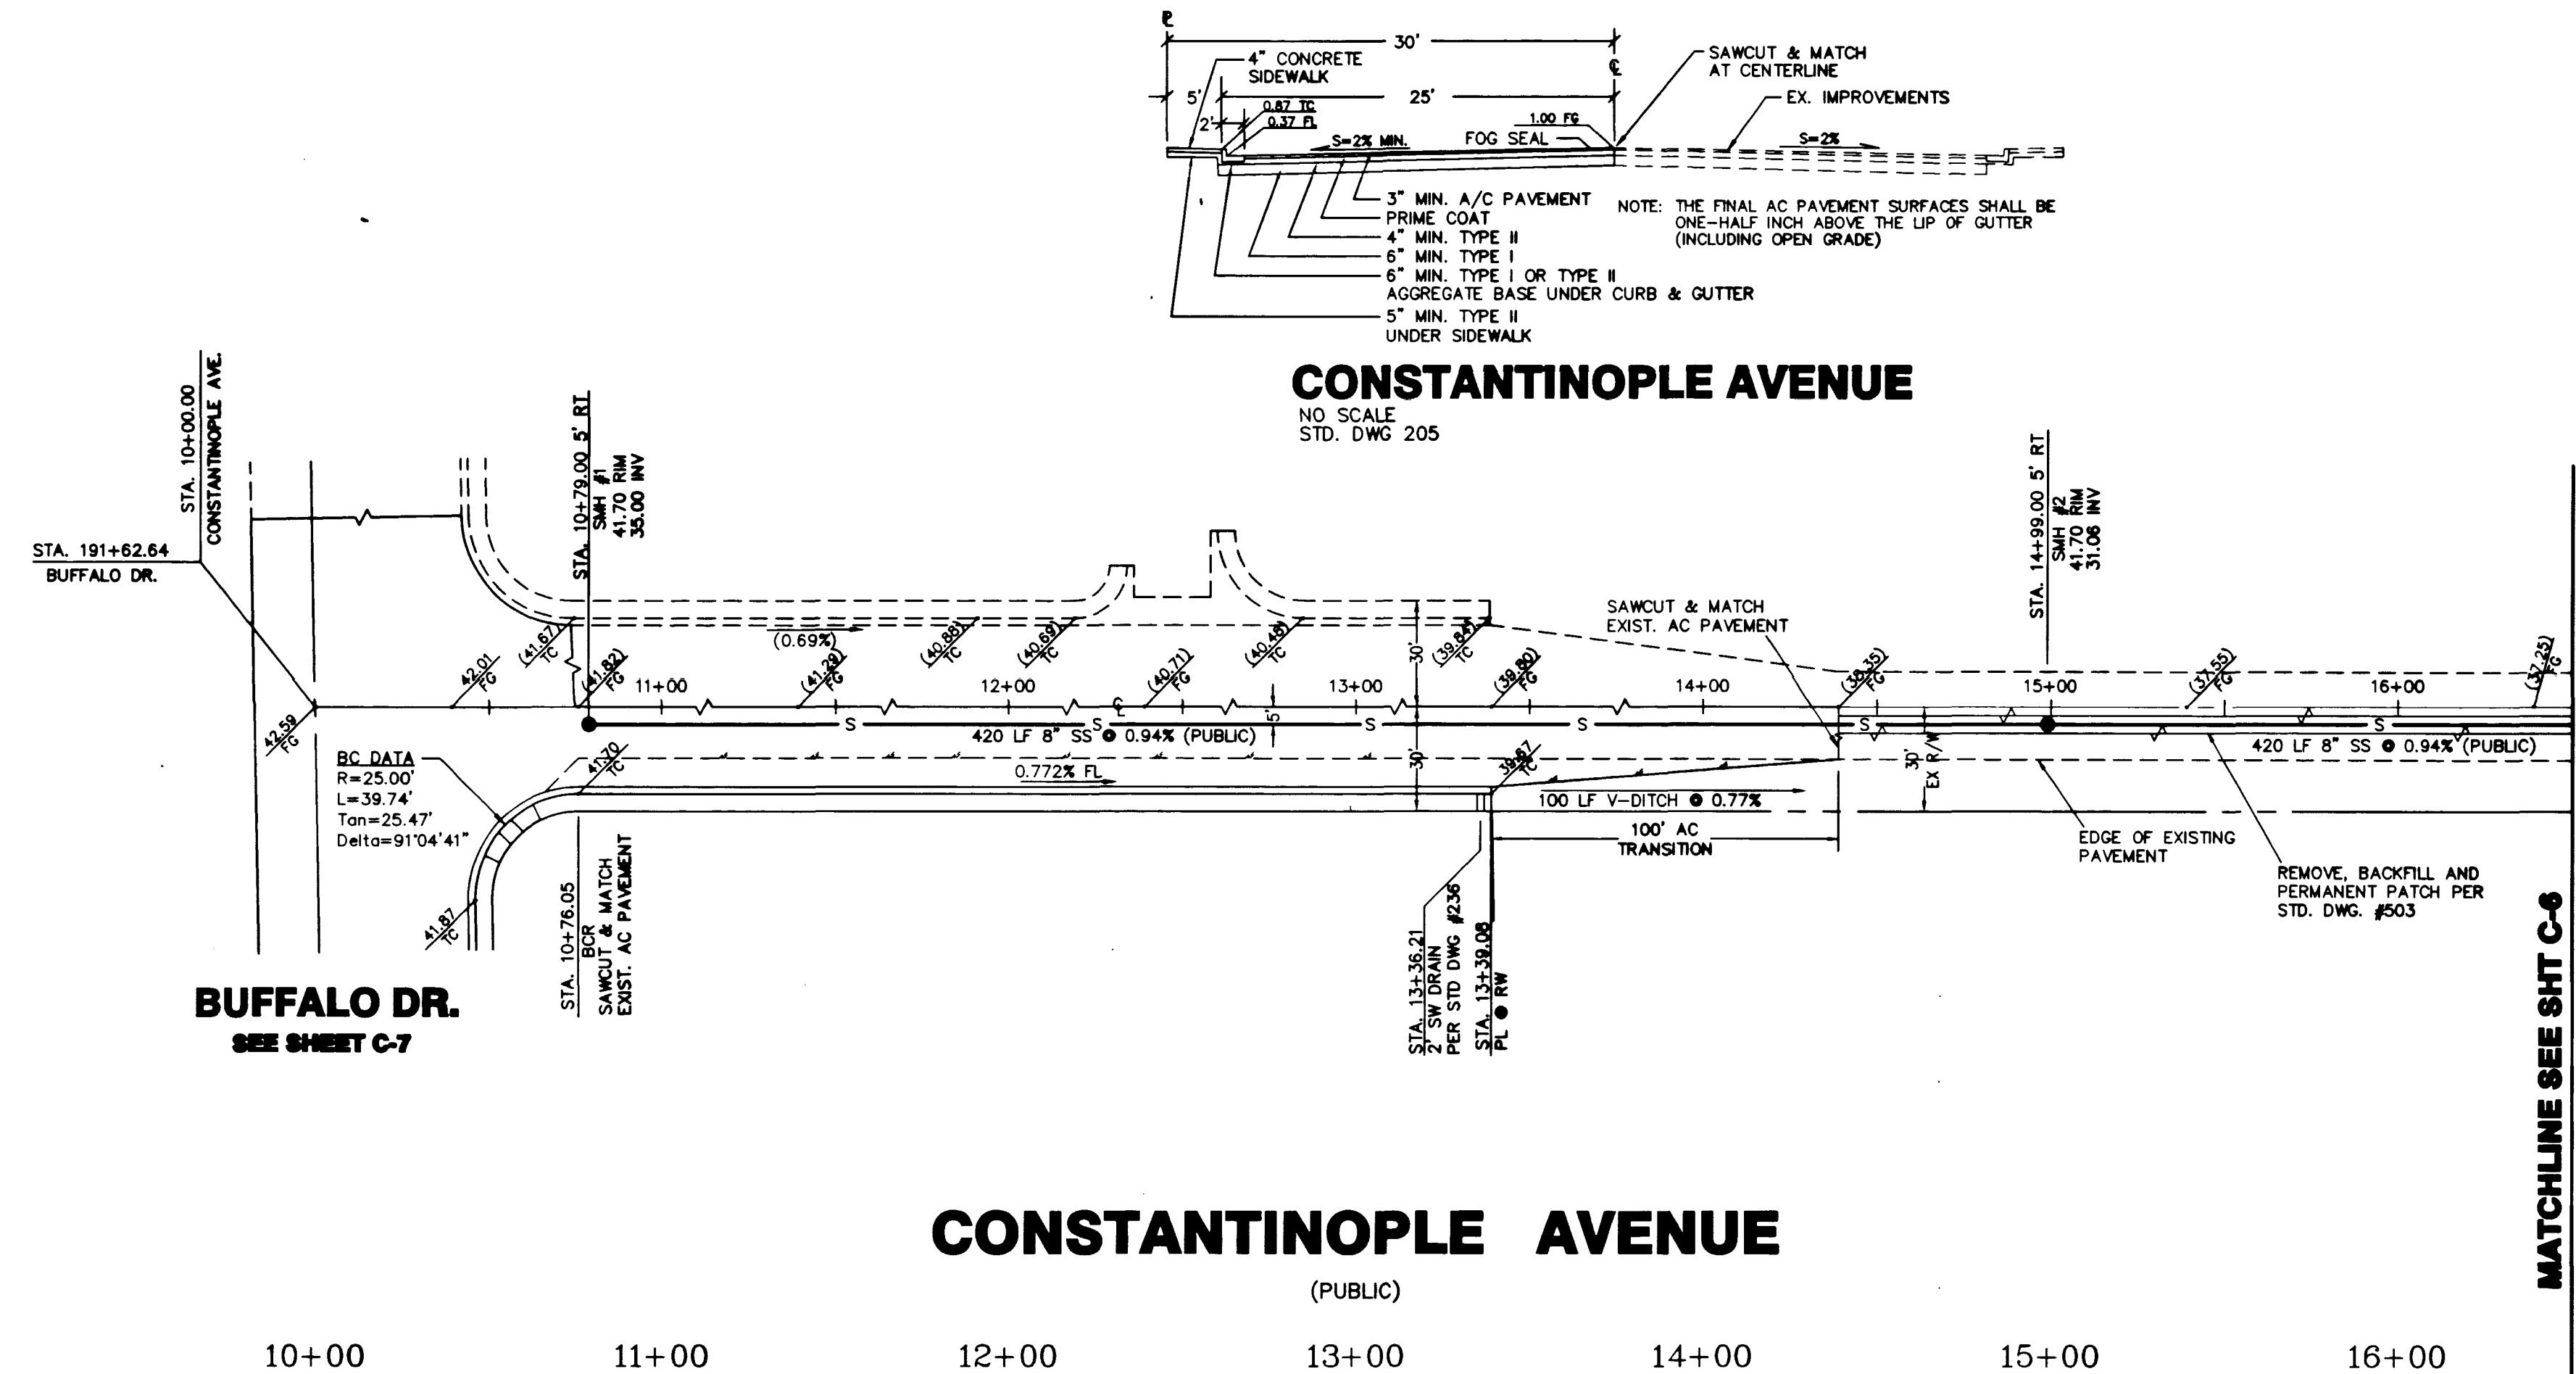


BENCHMARK

BASIS OF ELEVATION- C.L.V. B.M. #1LV00-354 BEING A RIVET AND PLATE IN TOP OF CURB, NORTHEAST RETURN OF ALEXANDER ROAD AND TENAYA WAY NAVD88 ELEVATION = 708.6266 METERS (2324.89 FEET)


BASIS OF BEARINGS

NORTH 00°00'50\"/>

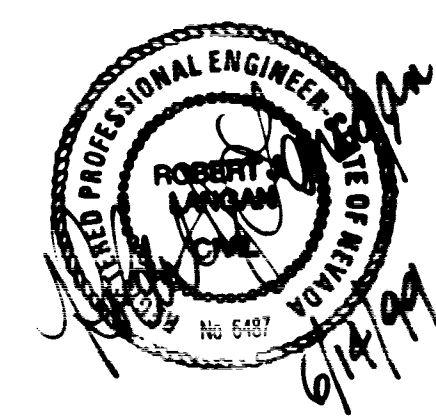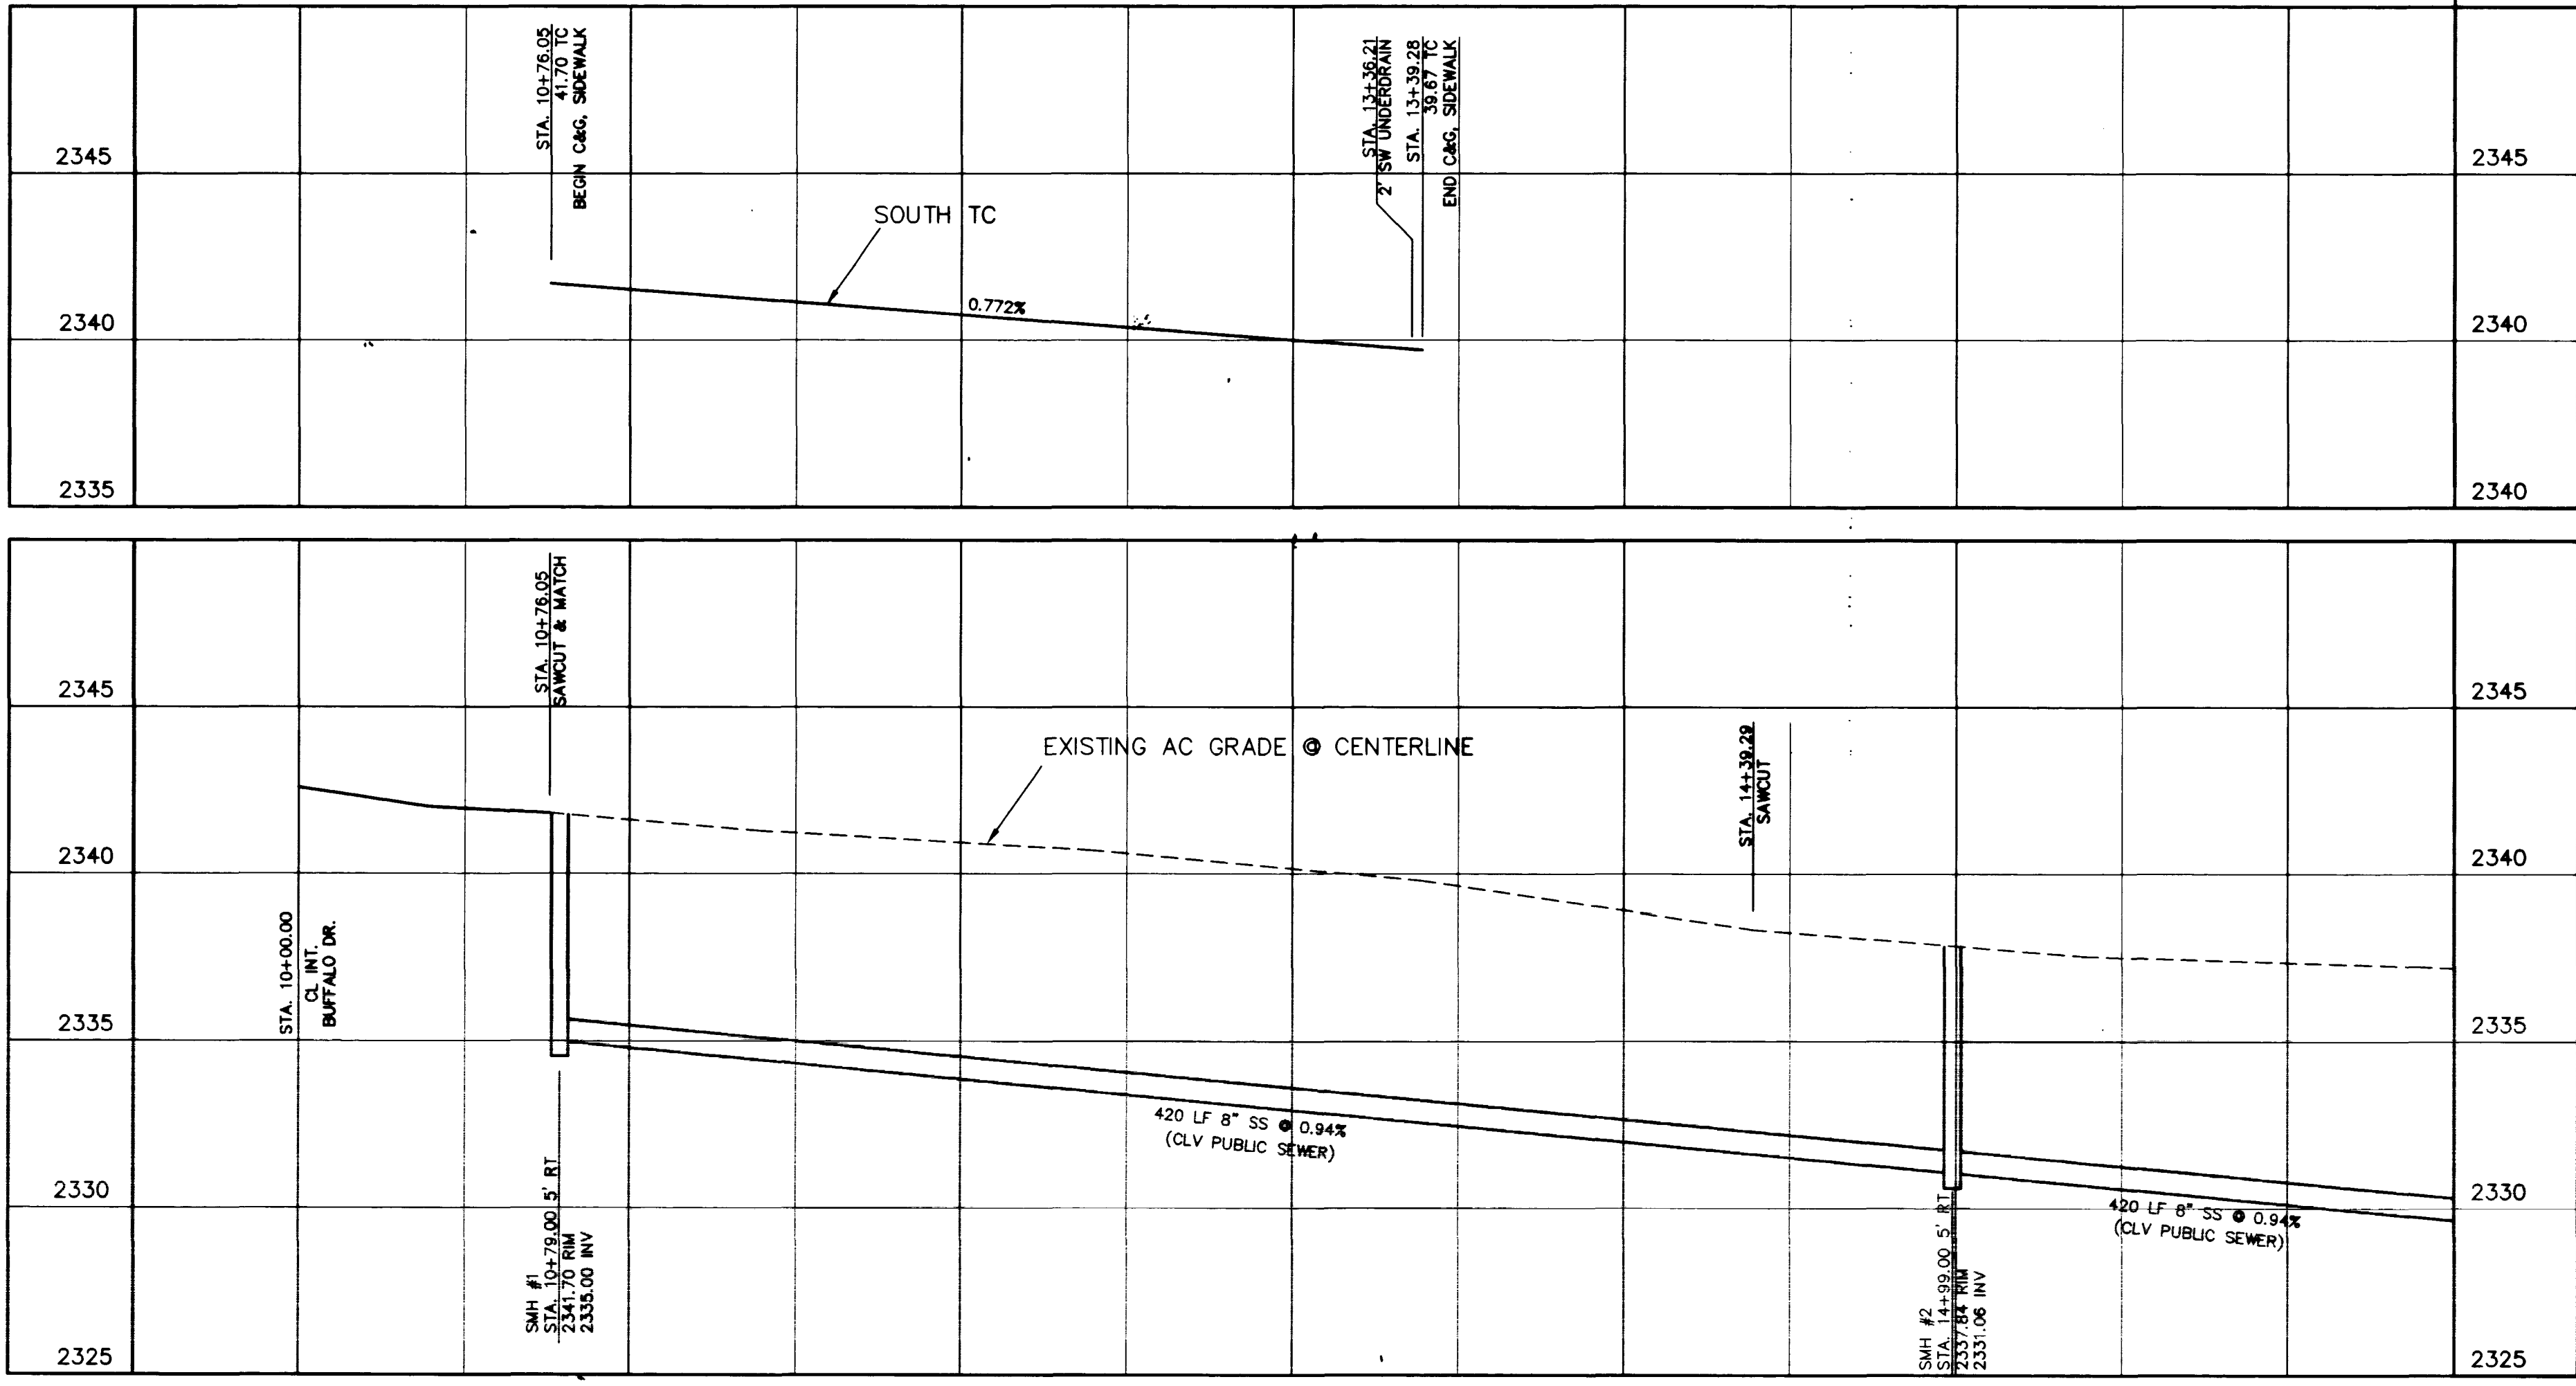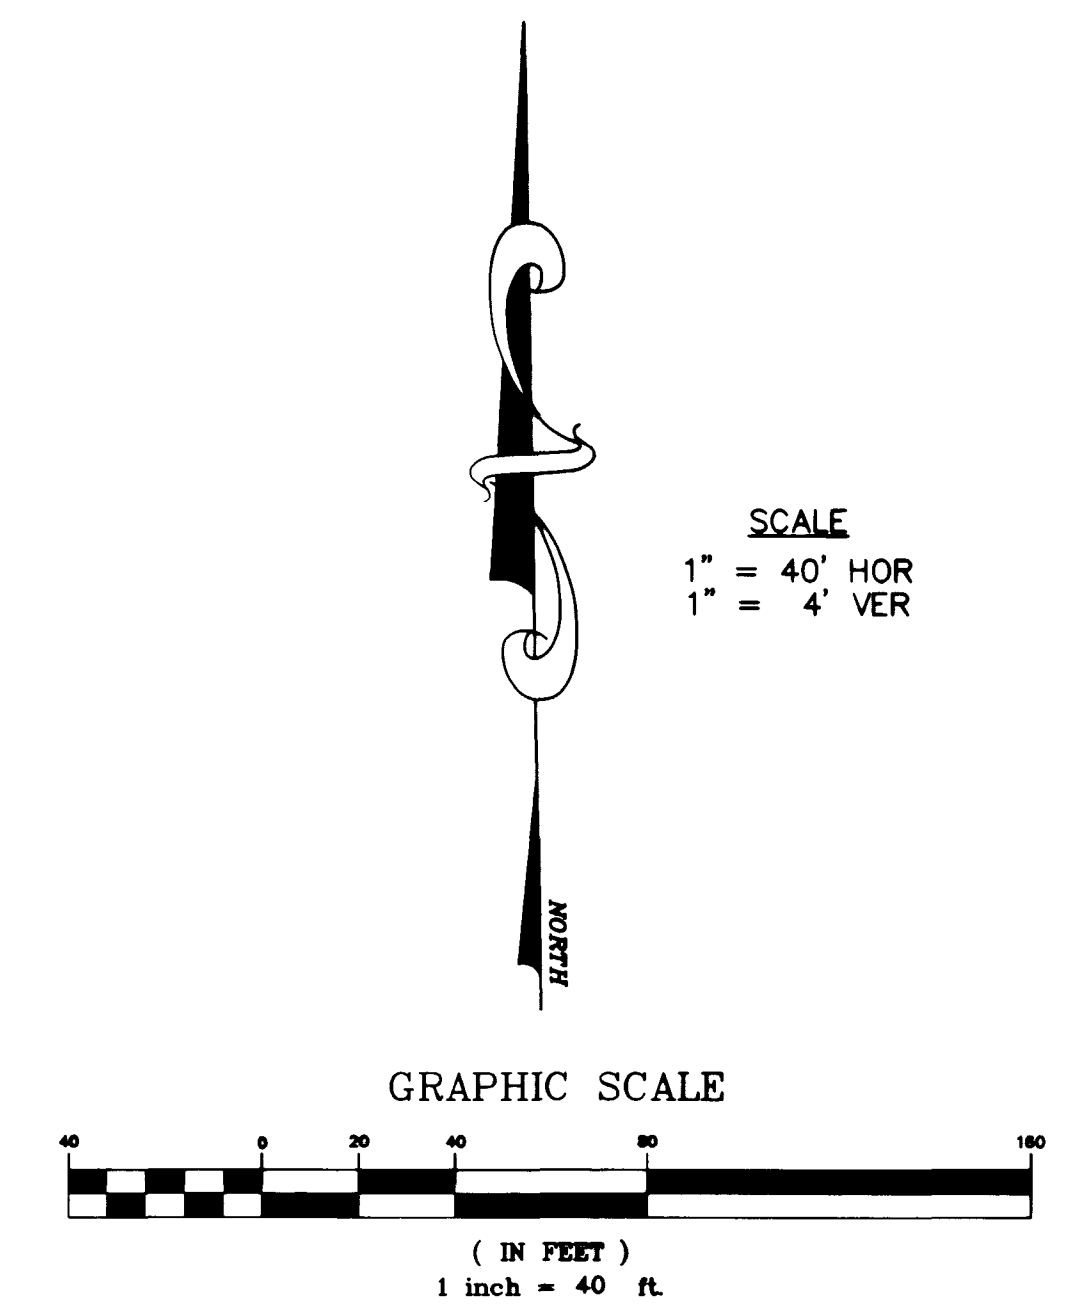

NO.	DATE	DESCRIPTION	BY	APP'D

ROBERT J. LANGAN
ENGINEERING
3305 Spring Mountain Road - Ste. 91
Las Vegas, Nevada 89102
(702) 365-0146


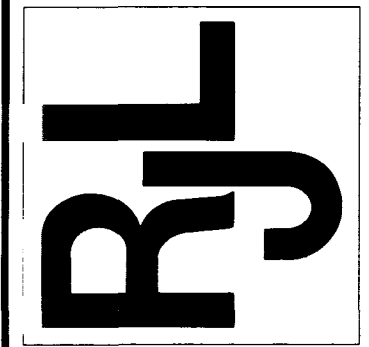


A PROJECT OF
Don Herman Construction
TEL 365-5615
FAX 365-5618

PLAN AND PROFILE
WILLOW CREEK
ASSISTED LIVING COMMUNITY
(A.K.A. 'BUFFALO ROYALE')


DRAWN BY	RJL
DATE	6-14-99
NO. OF SHEETS	8

SHEET NO. 6
C-5

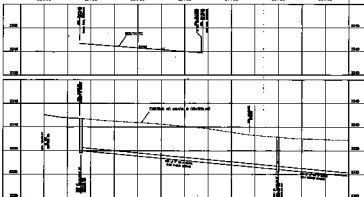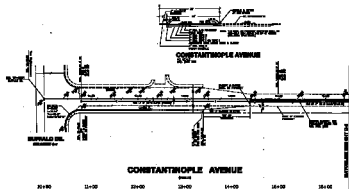

DESIGNED BY
 R. J. LANGRAN
 ENGINEERING

DATE OF REVISION
 10/1/2000

 

REVISION
 before 10/1/2000
 1-800-277-2800



PROJECT	NO. 101,000
DATE	10/1/2000
BY	R. J. LANGRAN
CHECKED	R. J. LANGRAN
APPROVED	R. J. LANGRAN

Robert J. Langran
 ENGINEERING
 101,000, No. 101,000
 1-800-277-2800

RJL

PLAN AND PROFILE
 WILLOW CREEK
 ADJUTANT LIVING COMMUNITY
 (A.K.A. BUFFALO RD/STATION)

1-800-277-2800