


SCALE 1"= 40'

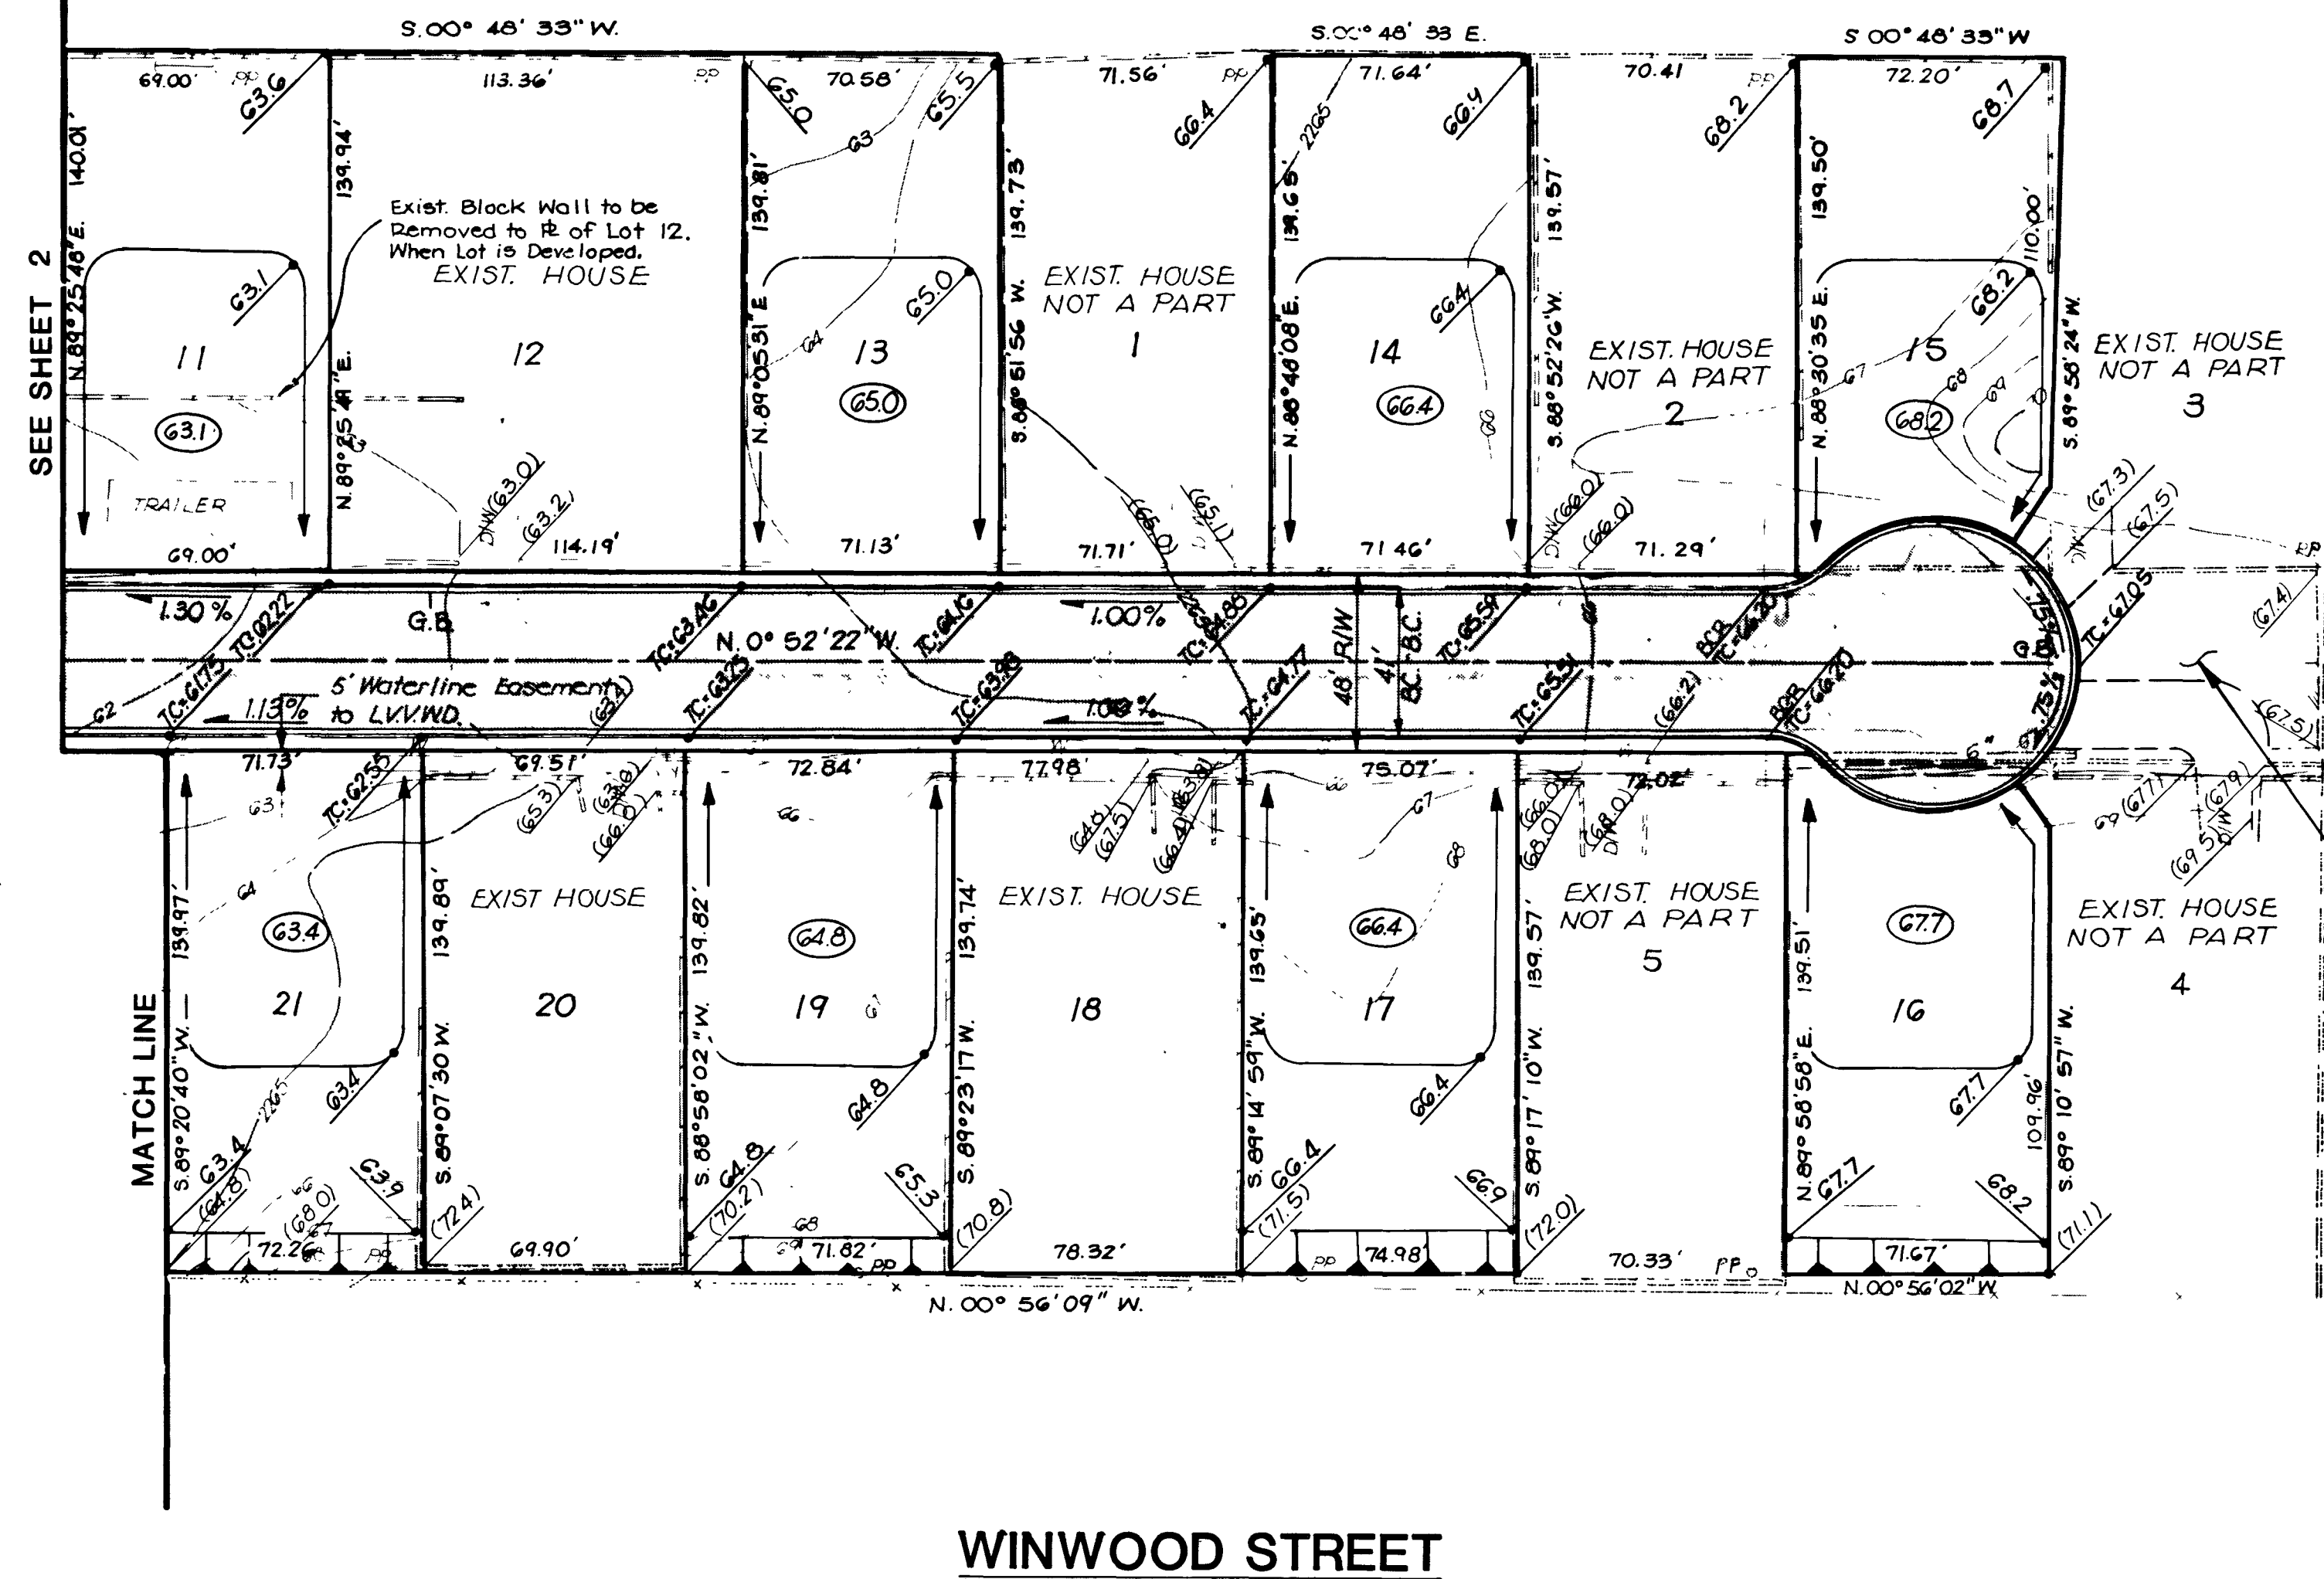

NOTE:
EXISTING UTILITY LOCATIONS SHOWN HEREON ARE APPROXIMATE ONLY. IT SHALL BE THE CONTRACTOR'S RESPONSIBILITY TO DETERMINE THE EXACT VERTICAL AND HORIZONTAL LOCATIONS OF EXISTING UNDERGROUND UTILITIES PRIOR TO COMMENCING CONSTRUCTION. NO REPRESENTATION IS MADE THAT ALL EXISTING UTILITIES ARE SHOWN HEREON. THE ENGINEER ASSUMES NO RESPONSIBILITY FOR UTILITIES NOT SHOWN OR UTILITIES NOT SHOWN IN THEIR PROPER LOCATIONS.
CALL BEFORE YOU DIG, 1-800-272-5868

BENCHMARK


ALUMINUM CAP AT THE S.E. CORNER OF MICHAEL WAY &
VEGAS DRIVE.
BENCHMARK NO. 06025A3
ELEVATION = 2238.73

GRADING NOTES

- 1 MATCH EXISTING GROUND AT PERIMETER.
- 2 EXISTING HOUSES WERE OCCUPIED AT TIME OF SURVEY. FINISHED FLOOR ELEVATIONS OF EXISTING STRUCTURES WERE NOT OBTAINED. SEE HYDROLOGY REPORT REGARDING ADJACENT DEVELOPMENT.
- 3 MATCH GRADES AT LOT LINES OF EXISTING HOUSES.
- 4 MATCH EXISTING DRIVEWAYS.

Exist. Pavement and Base Course to be
Removed and Replaced with Soil Suitable
for Planting.

NO.	DESCRIPTION/DATE	BY
1	AGENCY REV.	SS

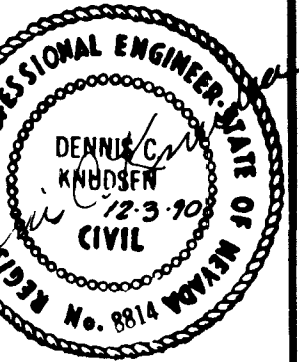

SPARKS, NEVADA
LAS VEGAS, NEVADA
PHOENIX, ARIZONA
incorporated
SSA
Consulting Engineers

NEVADA

GRADING PLAN
WINWOOD KNOLLS
A PORTION OF THE NE 1/4 OF THE NW 1/4 OF SECTION 25
TOWNSHIP 20 SOUTH, RANGE 60 EAST, MOUNT DIABLO BASE AND MERIDIAN.

CLARK COUNTY

JOB NO.	6-0351-01-1
DESIGNED	CS
DRAWN	QL
COMP	
CHECKED	DK
DATE	3/11/81

3


3 OF 7 SHEETS

1074-4155

10-14-66



SCALE 1"=40'

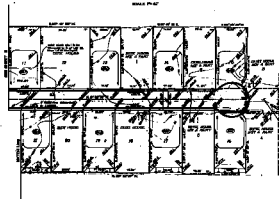

WINWOOD STREET

BENCHMARK

1. BENCHMARK SET BY THE U.S. ARMY AT BIRMINGHAM, 1940.
2. BENCHMARK SET BY THE U.S. ARMY AT BIRMINGHAM, 1940.
3. BENCHMARK SET BY THE U.S. ARMY AT BIRMINGHAM, 1940.

GRADING NOTES

1. EXISTING GRADE SHOWN BY DASHES.
2. PROPOSED GRADE SHOWN BY SOLID LINES.
3. EXISTING GRADE SHOWN BY DASHES.
4. PROPOSED GRADE SHOWN BY SOLID LINES.
5. EXISTING GRADE SHOWN BY DASHES.
6. PROPOSED GRADE SHOWN BY SOLID LINES.

SEE EXISTING GRADE SHOWN BY DASHES.

WINWOOD KNOTS
A SUBDIVISION OF THE LAND OF THE STATE OF ALABAMA

SPC
SPECIAL SERVICES
LAND SURVEYING
ENGINEERING
CONSULTING

