



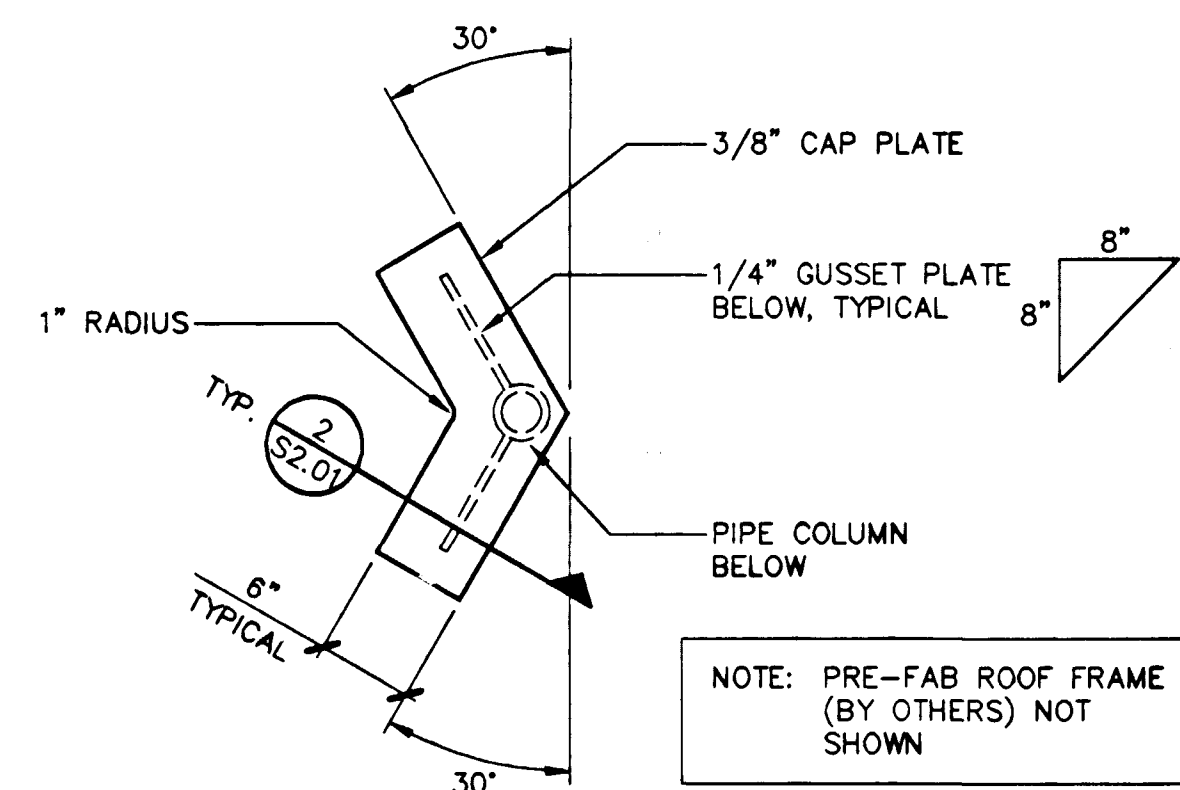


1 PLAN DETAIL

1" = 1'-0"

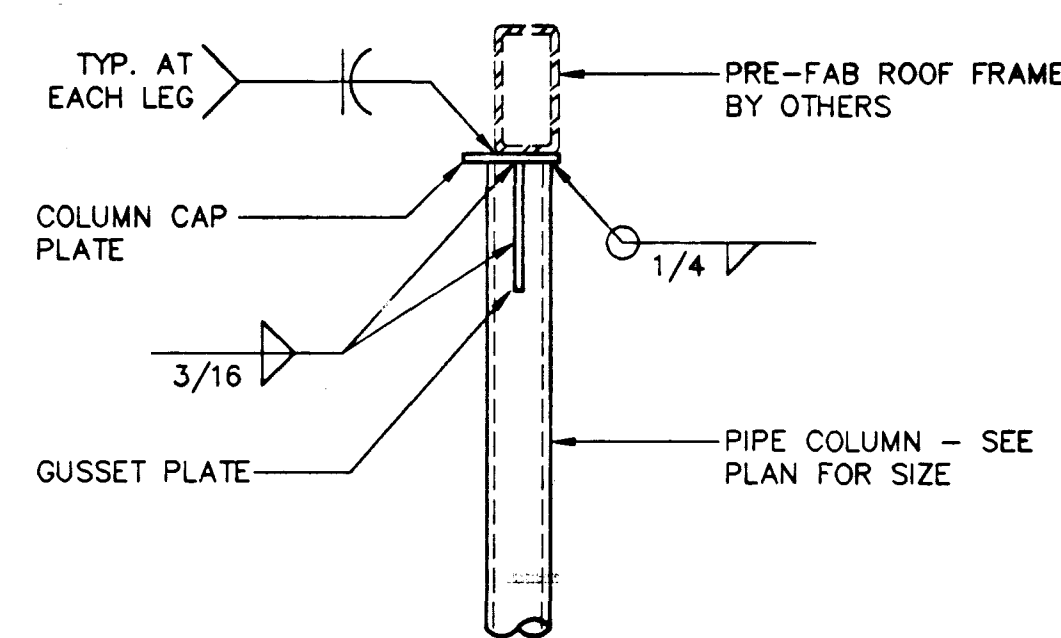


2 DETAIL

1" = 1'-0"

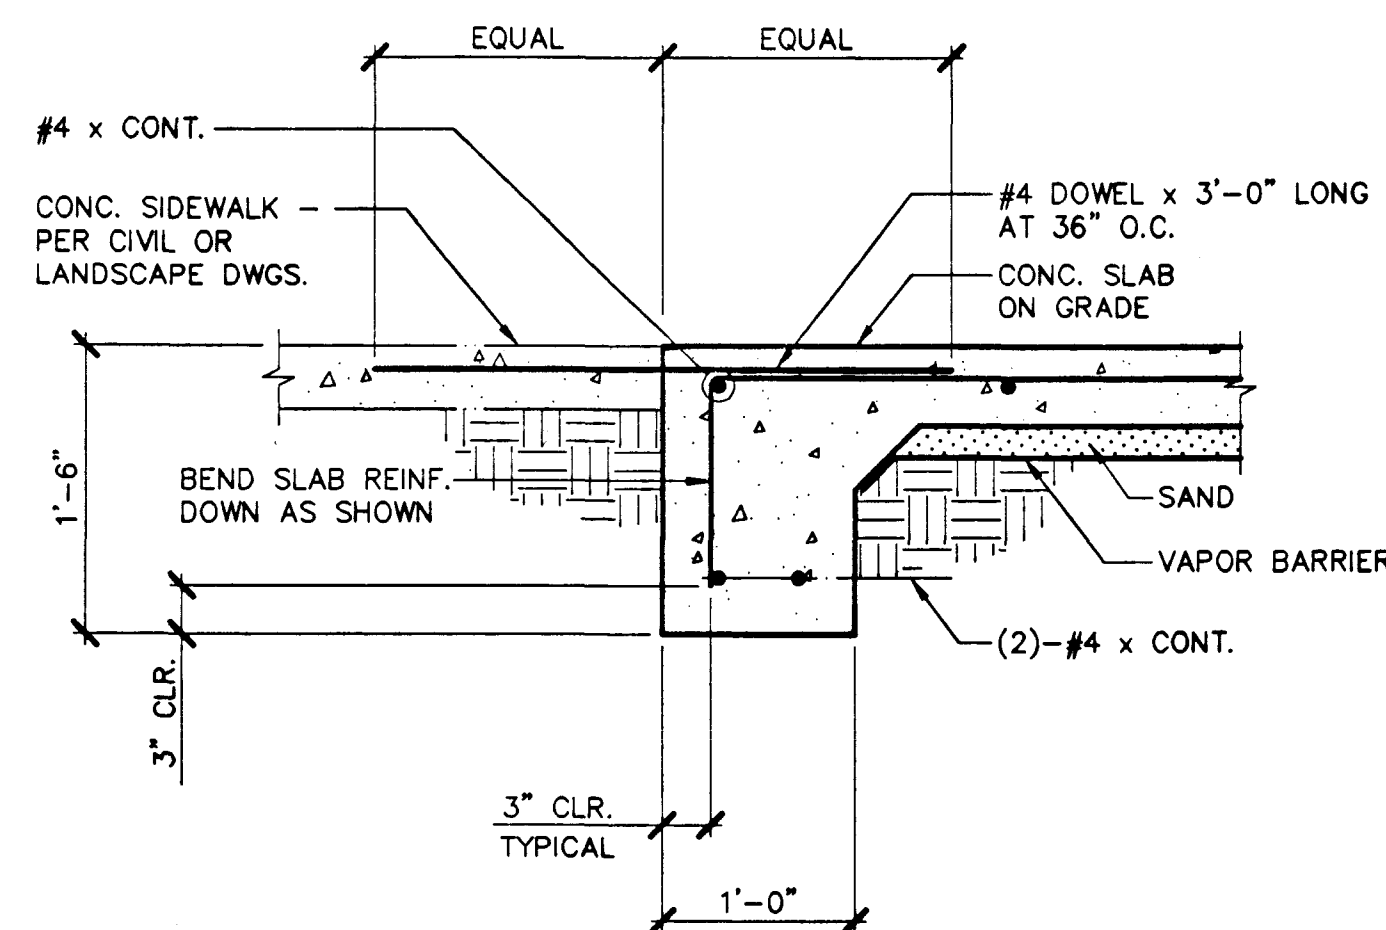


3 DETAIL

1" = 1'-0"

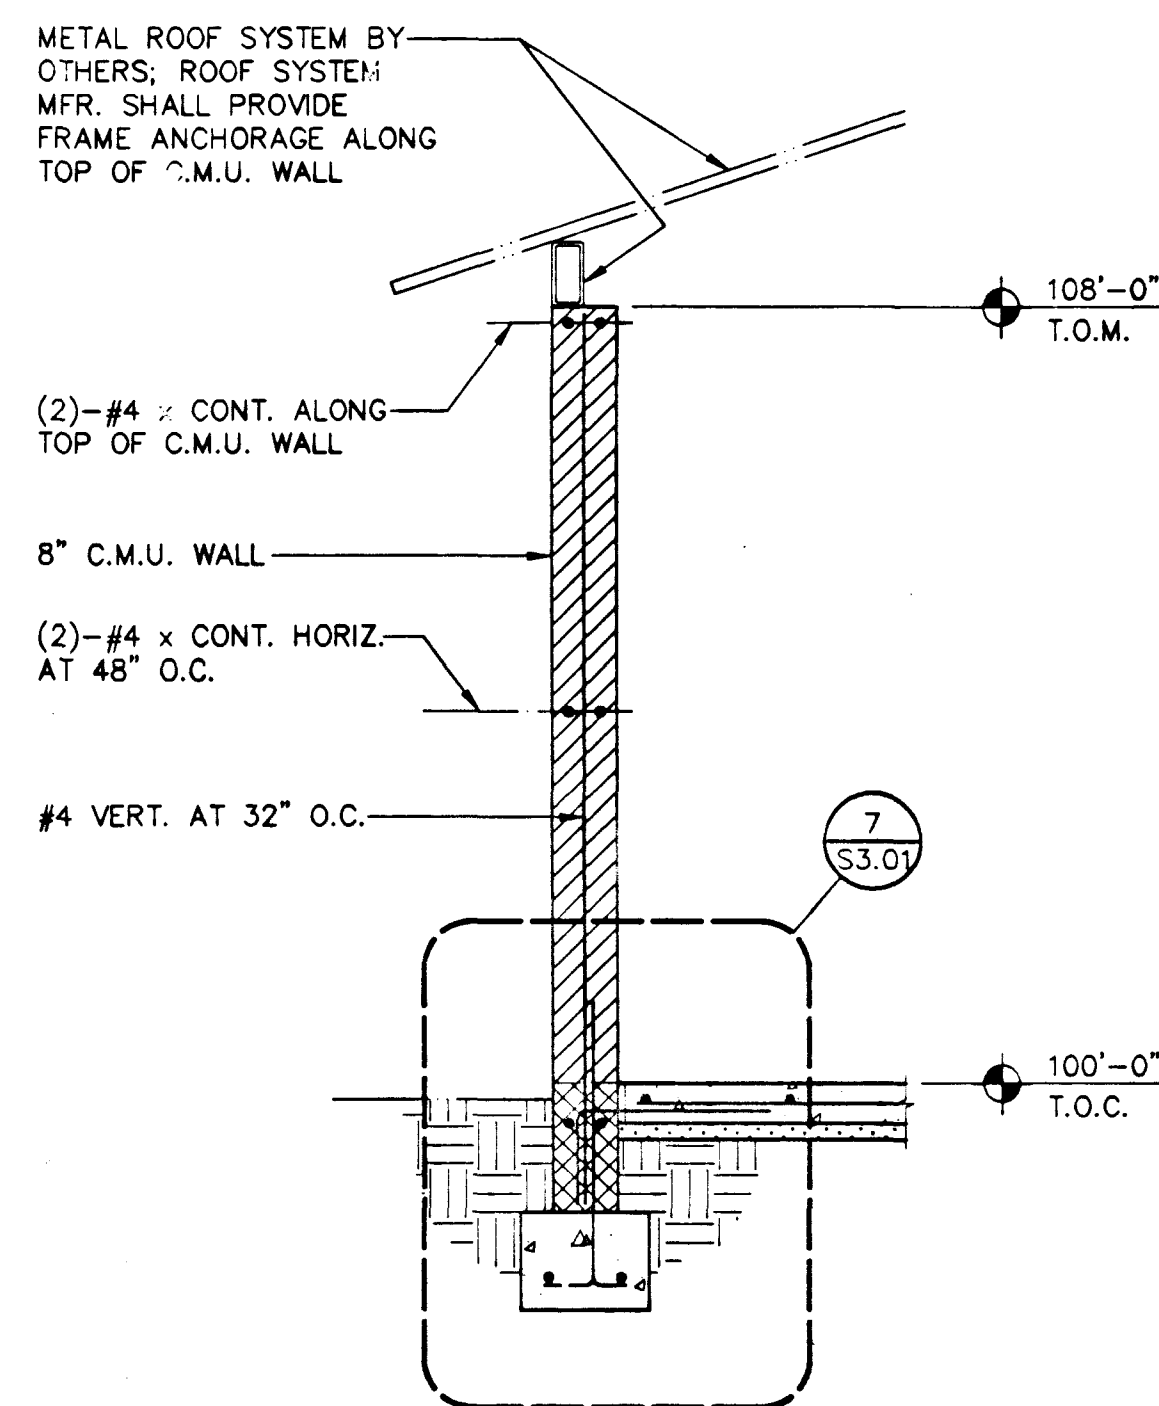


A WALL SECTION

1/2" = 1'-0"

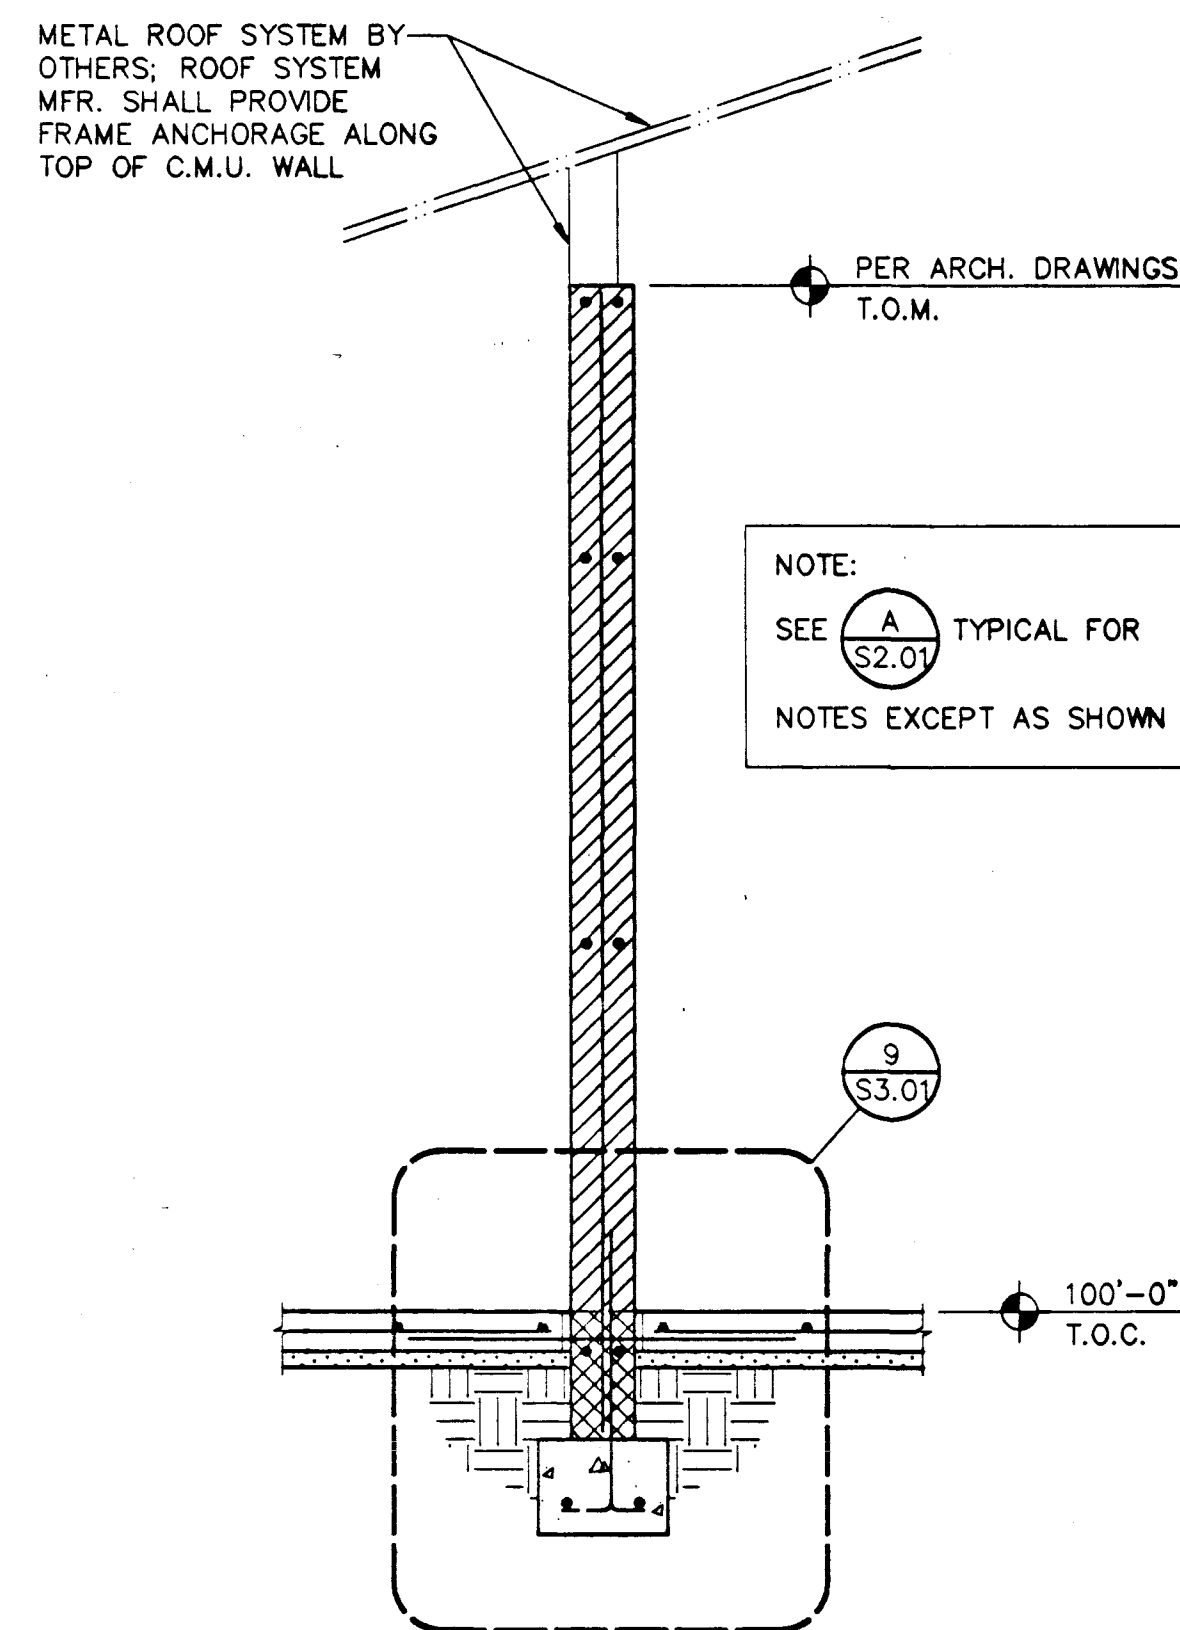

B WALL SECTION

1/2" = 1'-0"

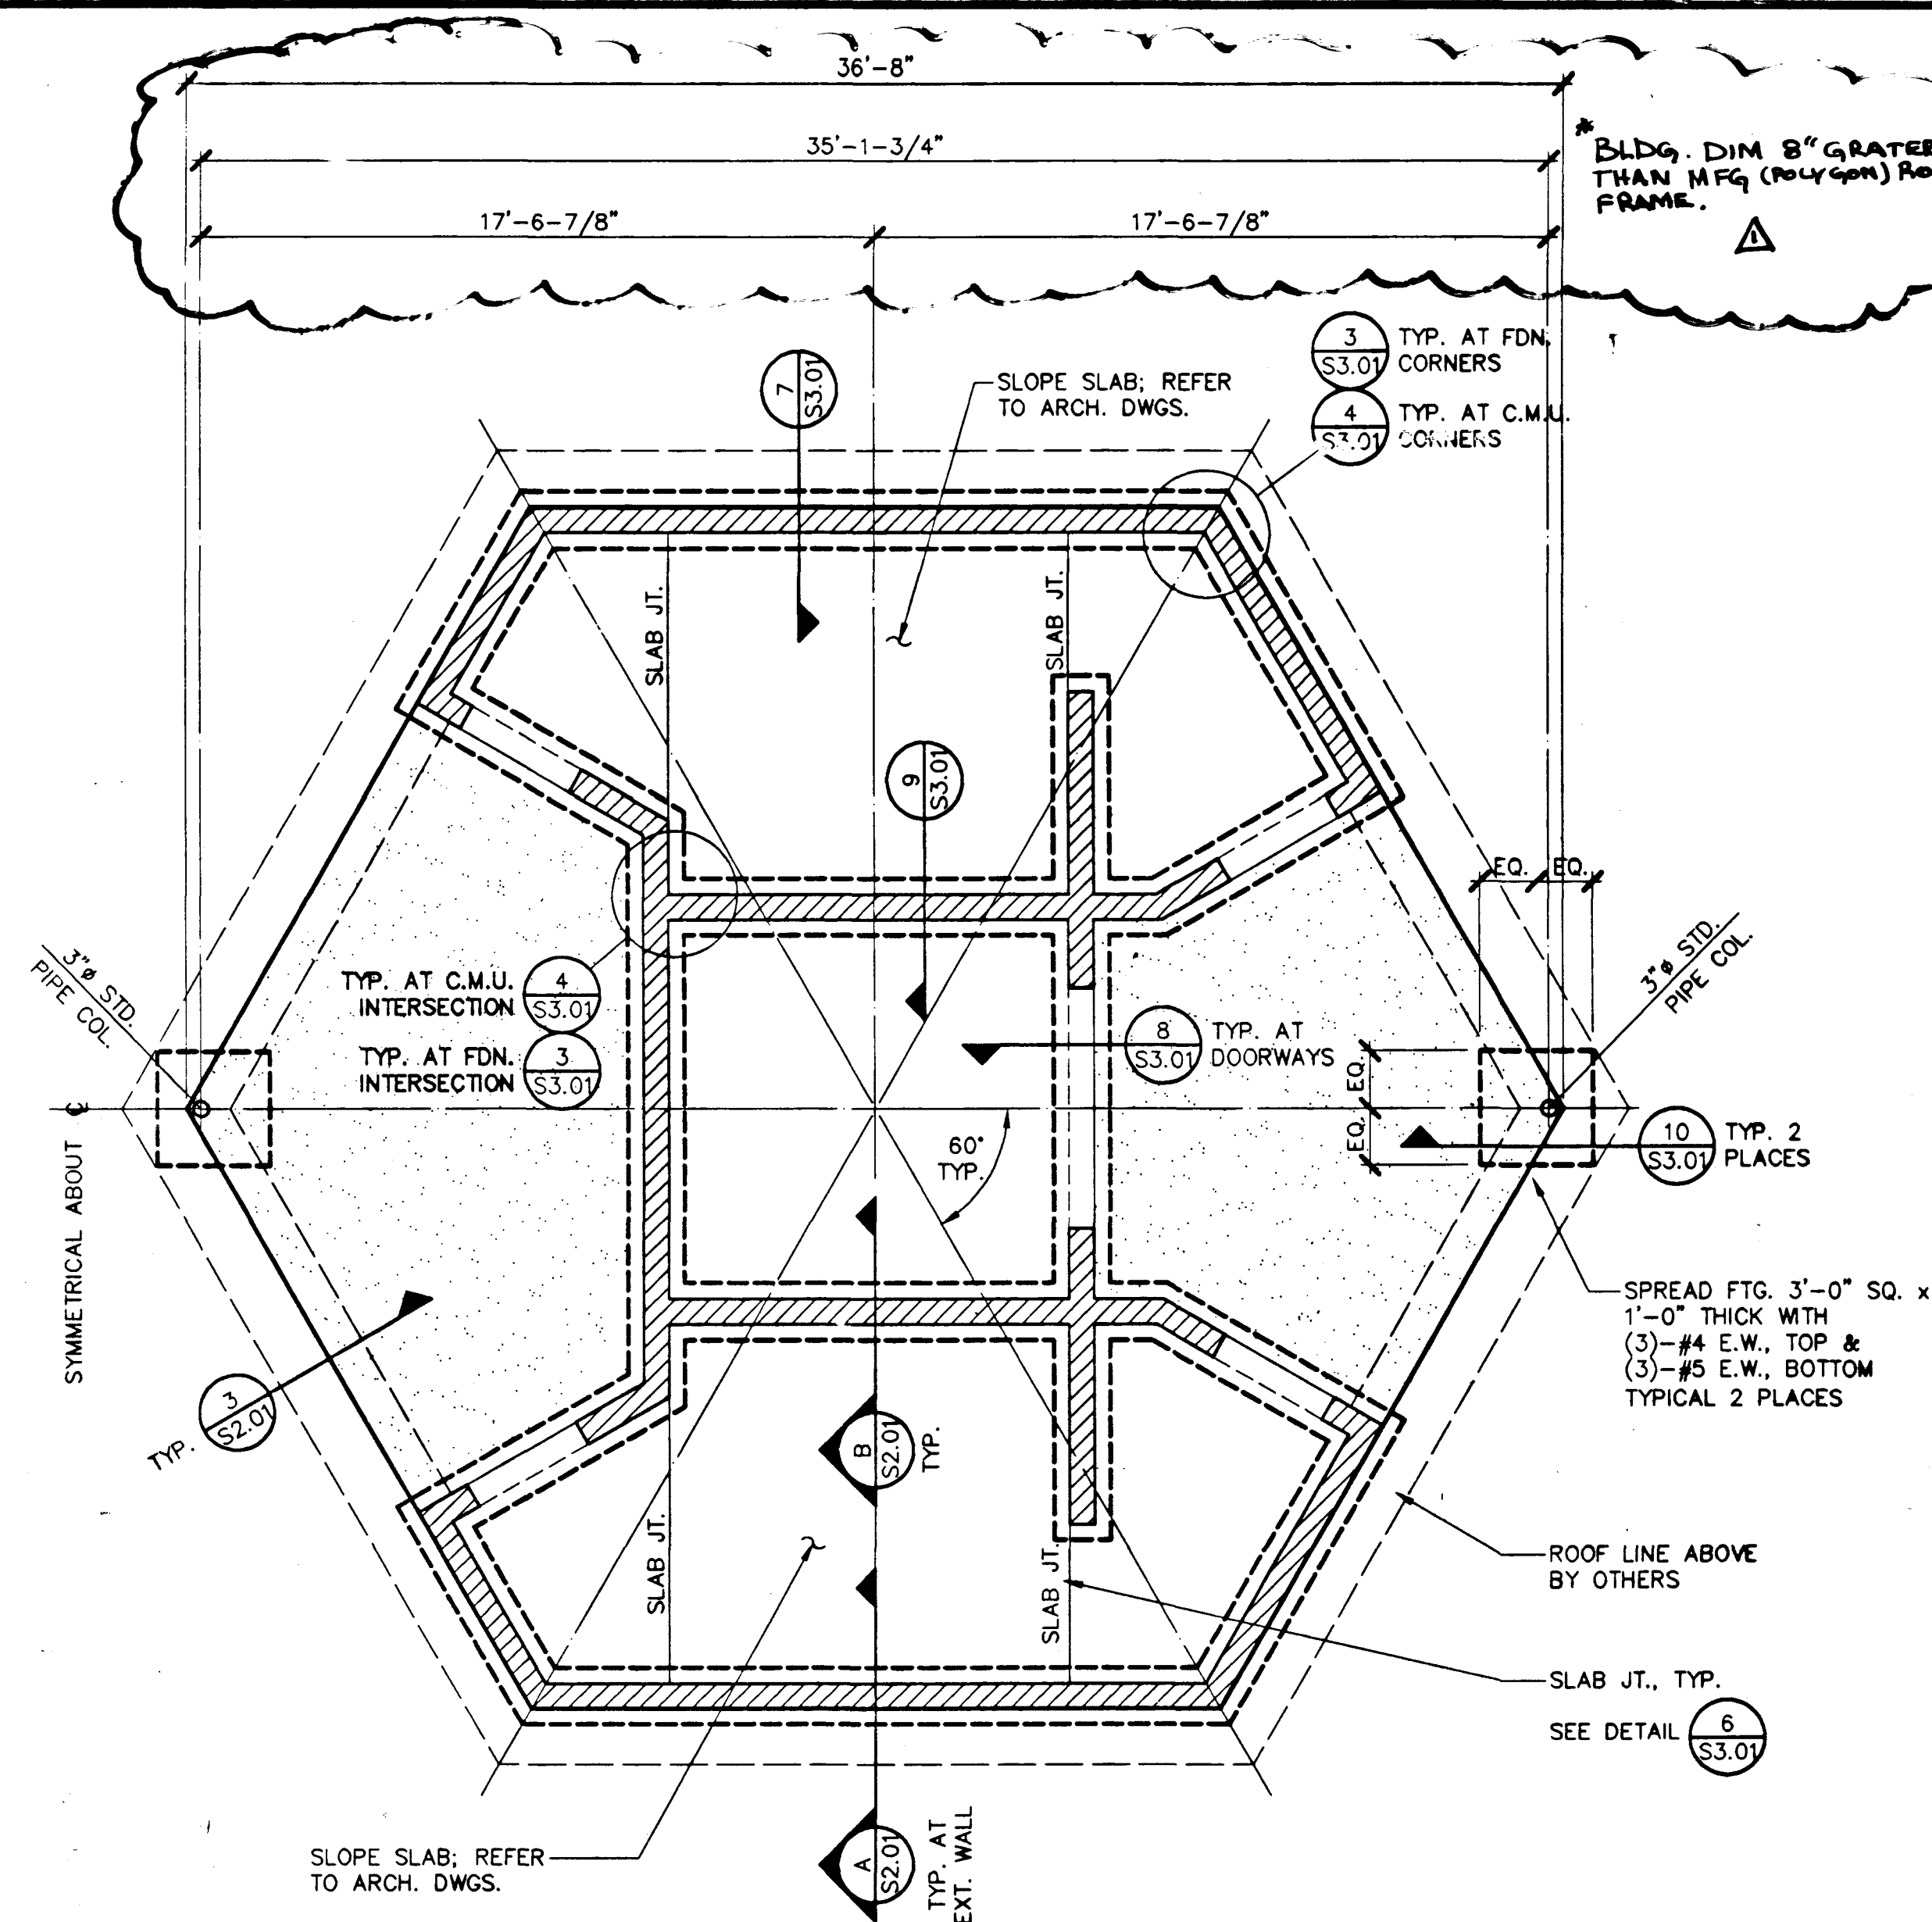

FOUNDATION PLAN - RESTROOM

1/4" = 1'-0"

FOUNDATION NOTES RESTROOM:

- FLOOR SLAB SHALL BE 5" THICK CONCRETE WITH #3 AT 18" O.C. EACH WAY (CTR'D. IN SLAB) OVER 2" SAND OVER 10 MIL POLY-ETHYLENE VAPOR BARRIER, TYPICAL UNLESS NOTED OTHERWISE. SEE SOILS REPORT FOR SUBGRADE PREPARATION.
SLAB-ON-GRADE REINFORCEMENT SHALL BE SUPPORTED ON PRECAST CONCRETE BLOCKS OR HIGH CHAIRS WITH BASE PLATES TO ACHIEVE PROPER LOCATION OF REINFORCEMENT IN THE SLAB.
- INDICATES C.M.U. WALL LOCATIONS. SEE ARCHITECTURAL DRAWINGS FOR PARTITION WALL LOCATIONS. ALL C.M.U. WALL SHOWN SHALL BE 8" UNLESS NOTED OTHERWISE.
- TOP OF CONCRETE (T.O.C.) SLAB ELEVATION = 100'-0" TYPICAL UNLESS NOTED OTHERWISE (ASSUMED - SEE LANDSCAPE GRADING PLAN L1.3 FOR ACTUAL TOP OF CONCRETE & GRADE ELEVATIONS).
ALL TOP OF FOOTING (T.O.F.) ELEVATION SHALL BE 98'-8", TYPICAL UNLESS NOTED OTHERWISE.
- FOR TYPICAL DETAILS OF PIPE THRU FOOTING AND TRENCHES ADJACENT TO FOOTINGS, SEE DETAILS. SEE CIVIL & PLUMBING DRAWINGS FOR LOCATIONS.
- SEE ARCHITECTURAL DRAWINGS FOR DIMENSIONS & NOTES NOT COVERED ON THIS PLAN.
- SEE FOR TYPICAL REINFORCING AROUND C.M.U. OPENINGS.
- REFER TO ARCHITECTURAL DRAWINGS FOR SITE ORIENTATION OF RESTROOM BUILDING.
- C.M.U. WALL REINFORCING SHALL BE #4 VERTICALS AT 32" O.C. & (2) #4 HORIZONTALS AT 48" O.C., TYPICAL UNLESS NOTED OTHERWISE.
- SEE FOR TYP. ROOF FRAME CONN. AT TOP OF STEEL COLUMN.

DATE	9/97
REVISIONS	ADJ. ROOF PLAN TO MFG. FRAME.
W.A. #	DESIGN BY RLB
SCALE	DATE 11/96
FLD. BK. #	
SCALE	
PROJECT	RAFAEL RIVERA FIELDS
FOUNDATION PLAN AND DETAILS	
SHEET	97
DRAWING NO.	S2.01

Remson Construction 1997

