
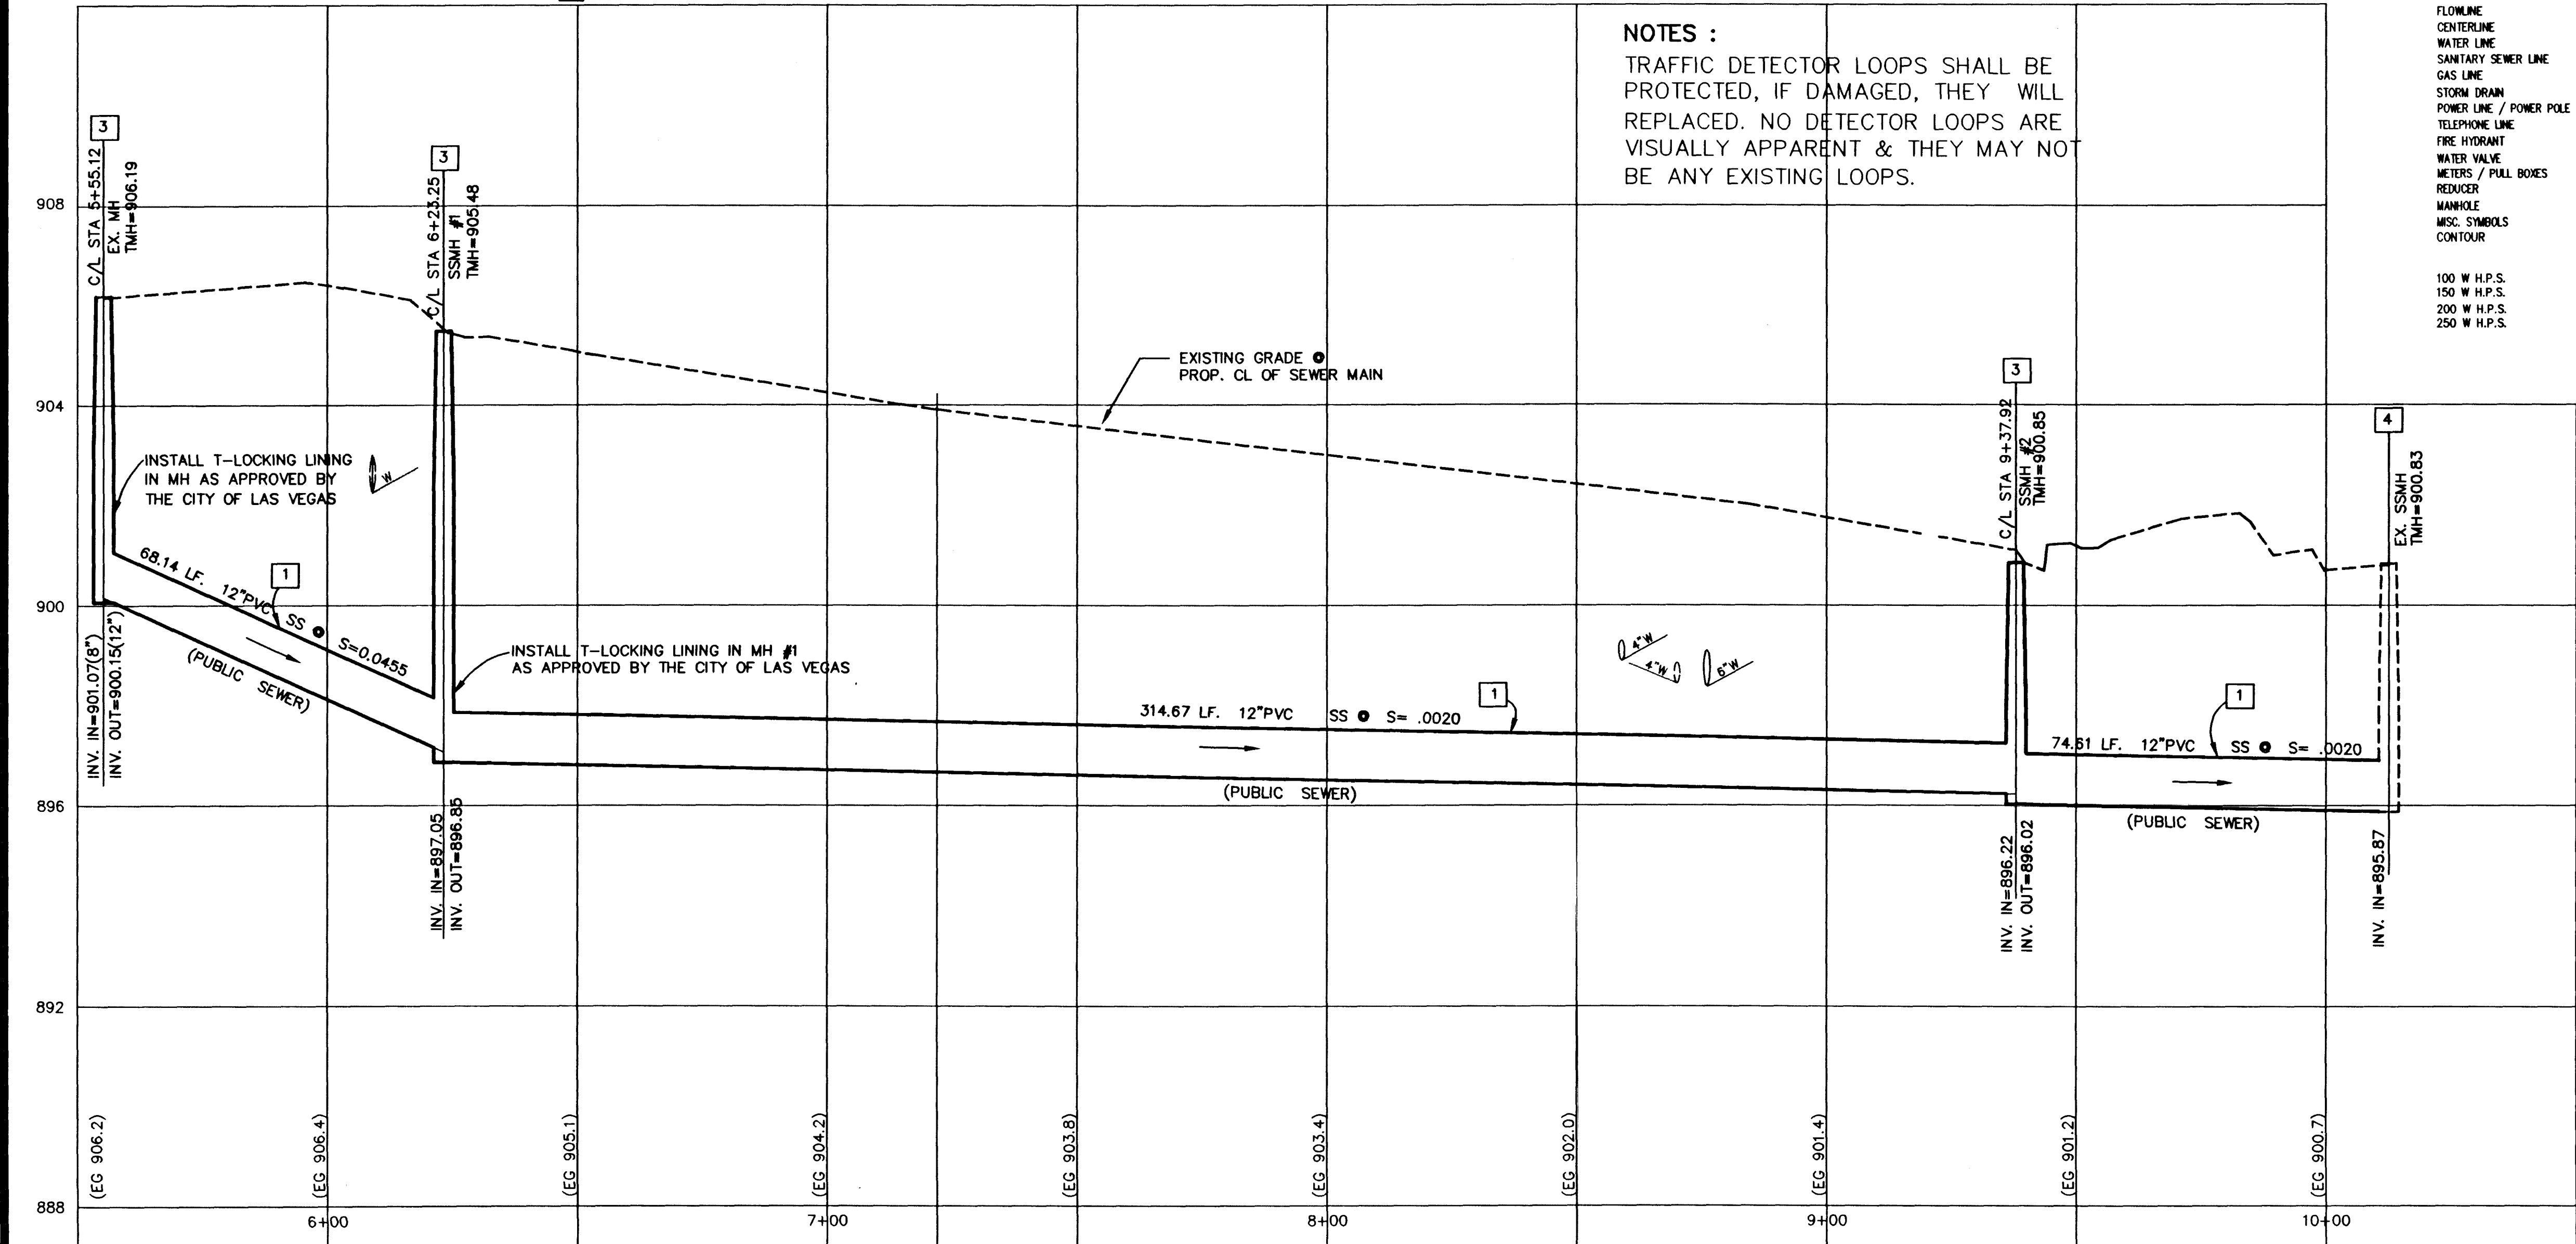


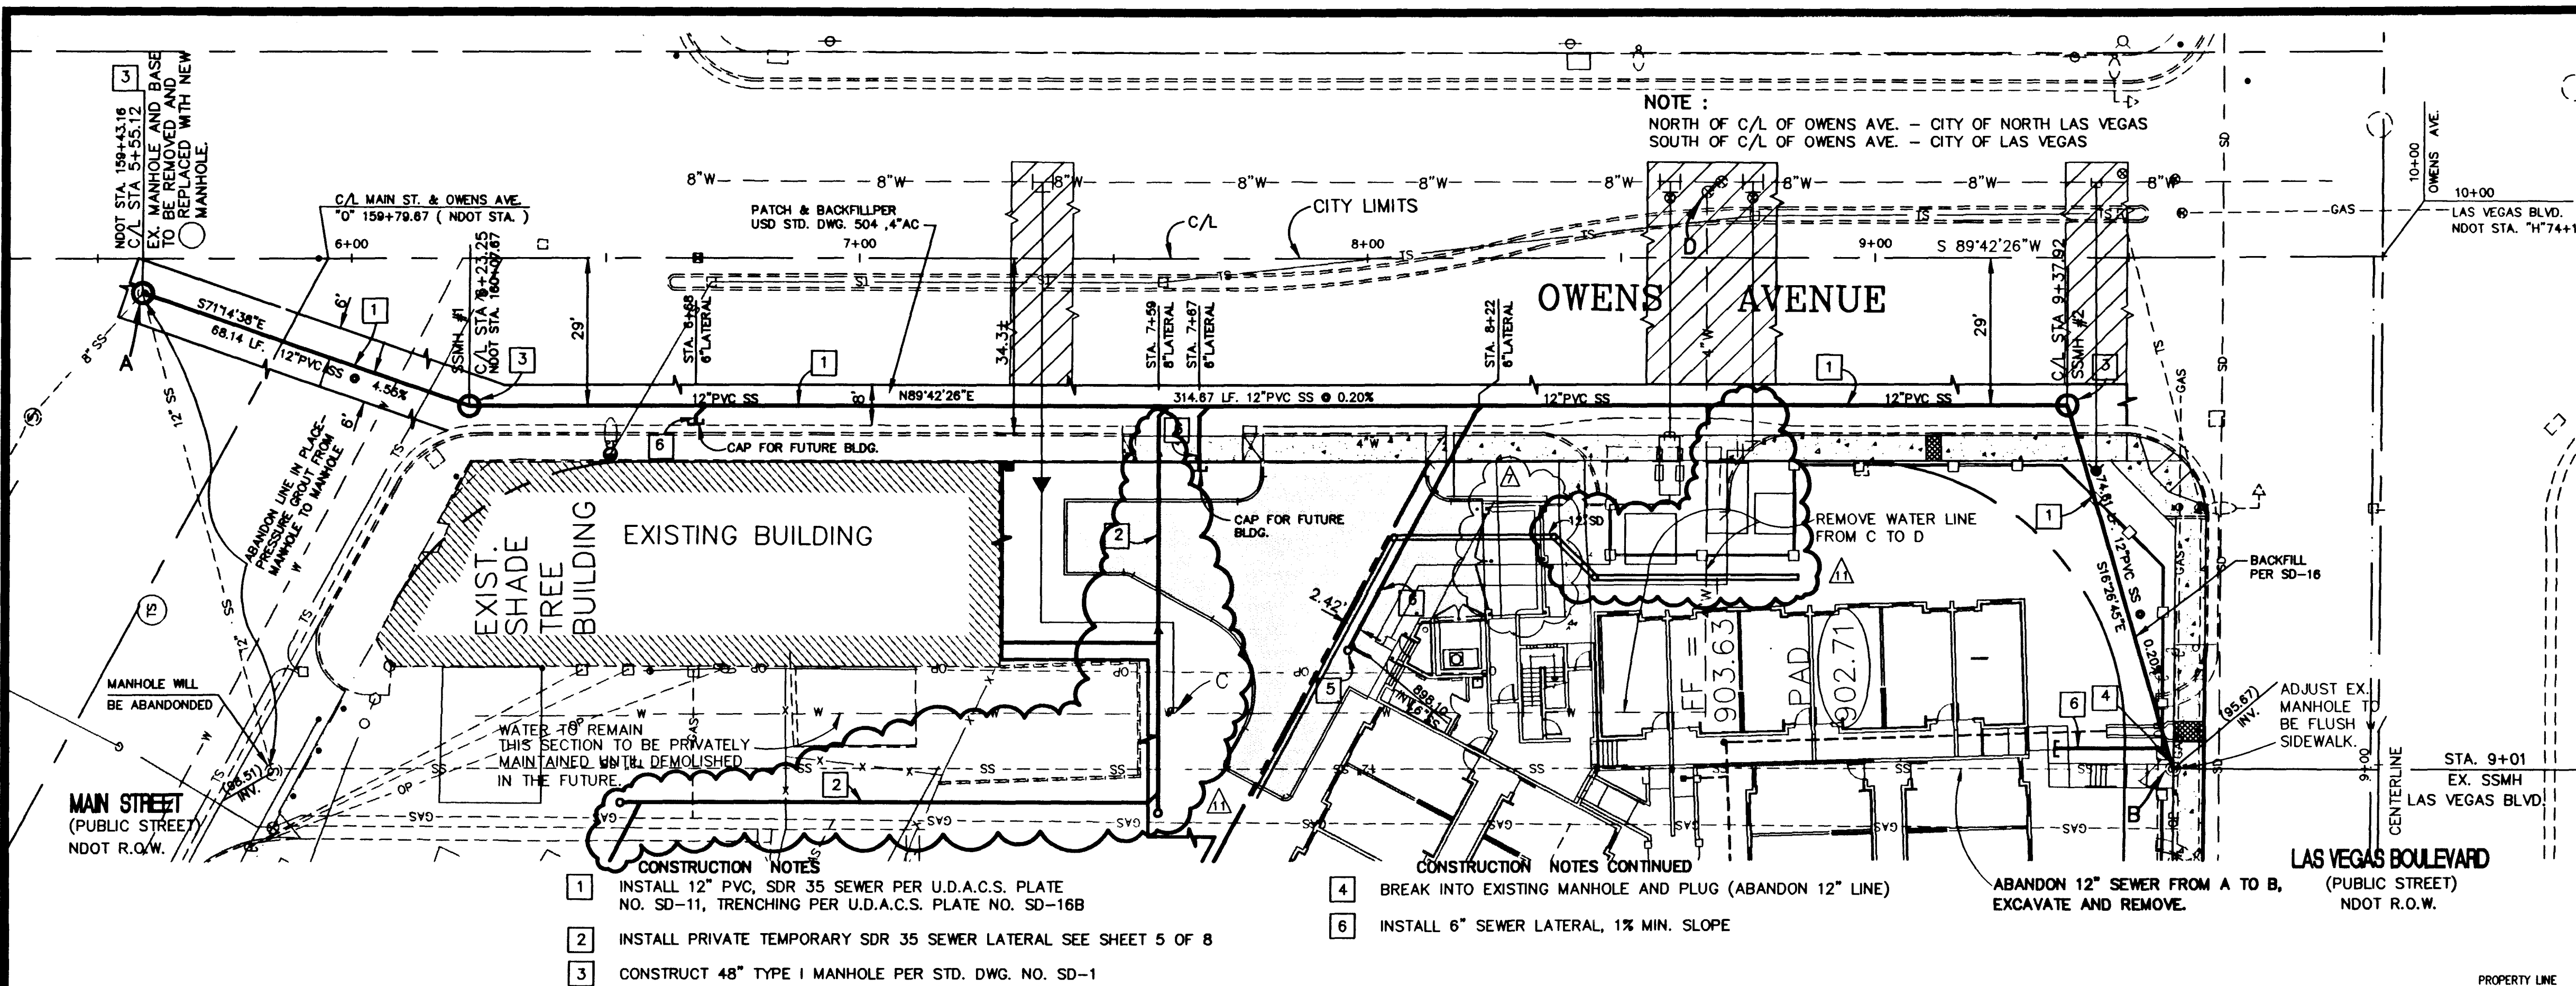

SHEET
SEWER PLAN AND PROFILE
OWENS STREET

TITLE
SAINT VINCENT'S H.E.L.P.
ONE & TWO HOUSING UNITS

DRAWN BY: J. WREY
DESIGNED BY: J. WREY
CHECKED BY: K. ANDERSON
PROJECT NO.: 1609.01

SCALE: 1" = 20' HOR

SEAL
KIRK S. ANDERSON
CIVIL


SHEET
SS1
7 OF 8 SHEETS
C.L.V. DRAWING NO.
107V2848

ST. VINCENT'S HELP.
808 SOUTH MAIN STREET
LAS VEGAS, NEVADA 89101
(702) 385-2662

MARTIN & MARTIN
SUITE B
1909 SOUTH JONES BLVD.
LAS VEGAS, NEVADA 89102
PHONE (702) 248-8000

REVISION

REV	DATE	BY	DESCRIPTION
1	12/16/97	J. WREY	REVISED WATER, TEMP SEWER LATERAL & STORM DRAIN
2	12/16/97	J. WREY	REMOVE PLANTER CURB & ROOF TRELLIS

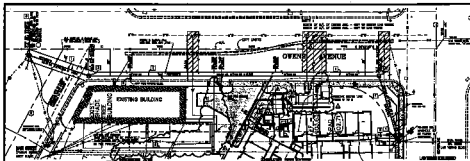

NAME OF BUILDING
 1. BUILDING SHALL BE IDENTIFIED BY NAME AND ADDRESS
 2. BUILDING SHALL BE IDENTIFIED BY NAME AND ADDRESS
 3. BUILDING SHALL BE IDENTIFIED BY NAME AND ADDRESS


NOTES
 1. BUILDING SHALL BE IDENTIFIED BY NAME AND ADDRESS
 2. BUILDING SHALL BE IDENTIFIED BY NAME AND ADDRESS
 3. BUILDING SHALL BE IDENTIFIED BY NAME AND ADDRESS



THESE BUILDINGS ARE SHOWN ON THE MAP AS BEING IN THE CITY OF LOS ANGELES. THE CITY OF LOS ANGELES IS NOT RESPONSIBLE FOR THE ACCURACY OF THE INFORMATION CONTAINED HEREIN. THE CITY OF LOS ANGELES IS NOT RESPONSIBLE FOR THE ACCURACY OF THE INFORMATION CONTAINED HEREIN.

- 1. BUILDING SHALL BE IDENTIFIED BY NAME AND ADDRESS
- 2. BUILDING SHALL BE IDENTIFIED BY NAME AND ADDRESS
NOTES:
 1. BUILDING DETECTOR LOOPS SHALL BE PROTECTED, IF DAMAGED, THEY WILL BE REPLACED. NO DETECTOR LOOPS ARE VULNERABLE TO ANY TYPE OF DAMAGE. 

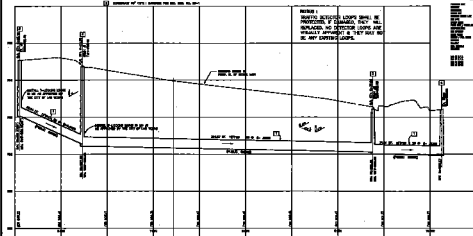

MARTIN & MARTIN
 ENGINEERS AND ARCHITECTS
 1000 WEST 10TH STREET
 LOS ANGELES, CALIF. 90057
 PHONE (213) 475-1234
 FAX (213) 475-1234
 E-MAIL: info@martinmartin.com
 WWW: www.martinmartin.com

PROJECT INFORMATION
 PROJECT NAME: [REDACTED]
 PROJECT ADDRESS: [REDACTED]
 PROJECT CITY: [REDACTED]
 PROJECT STATE: [REDACTED]
 PROJECT ZIP: [REDACTED]
 PROJECT PHONE: [REDACTED]
 PROJECT FAX: [REDACTED]
 PROJECT E-MAIL: [REDACTED]
 PROJECT WWW: [REDACTED]

DATE: [REDACTED]
BY: [REDACTED]
CHECKED BY: [REDACTED]
APPROVED BY: [REDACTED]

SCALE: [REDACTED]
UNIT: [REDACTED]
PROJECTION: [REDACTED]
COORDINATE: [REDACTED]

REVISIONS:
 1. [REDACTED]
 2. [REDACTED]
