



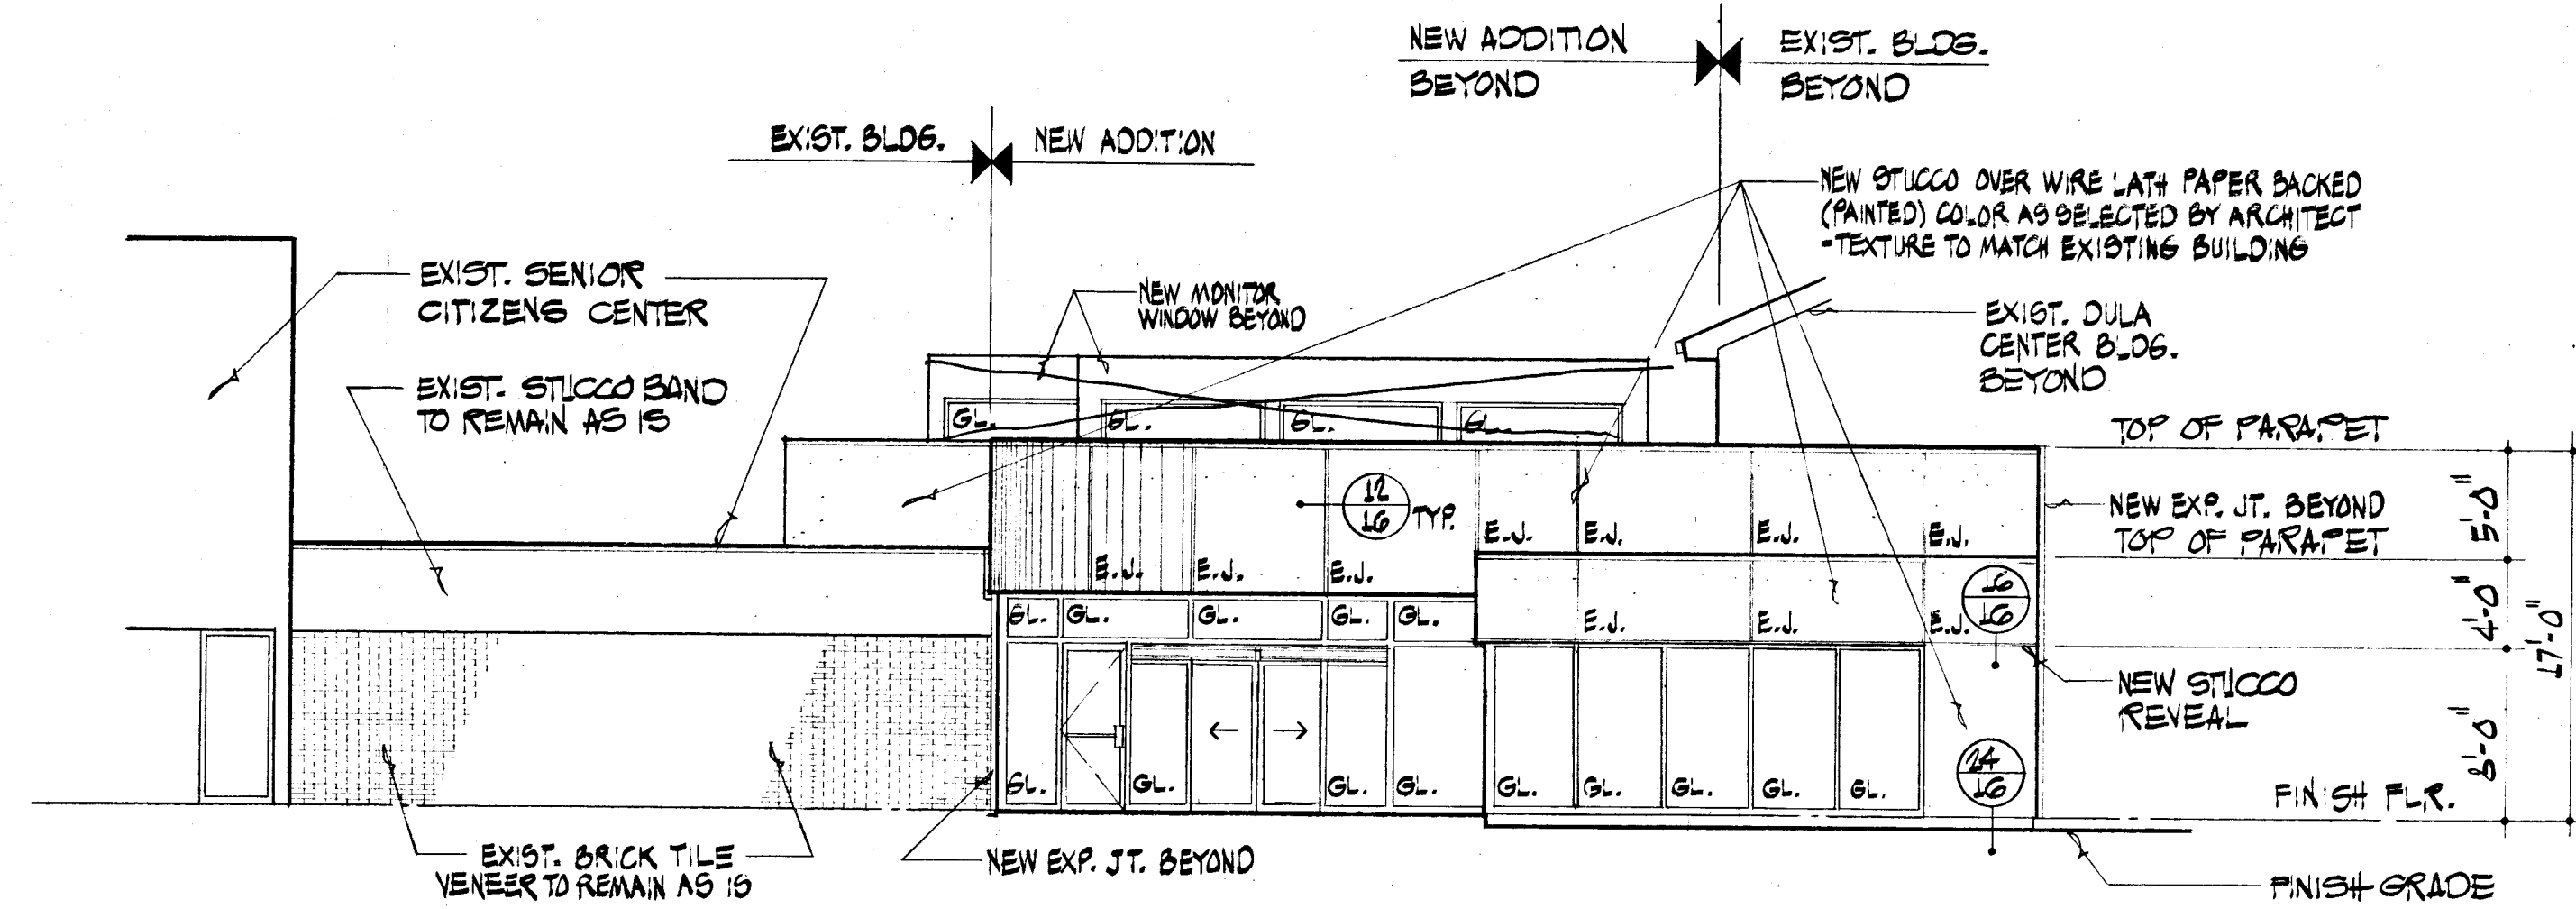


NORTH ELEVATION

1/8" = 1'-0"

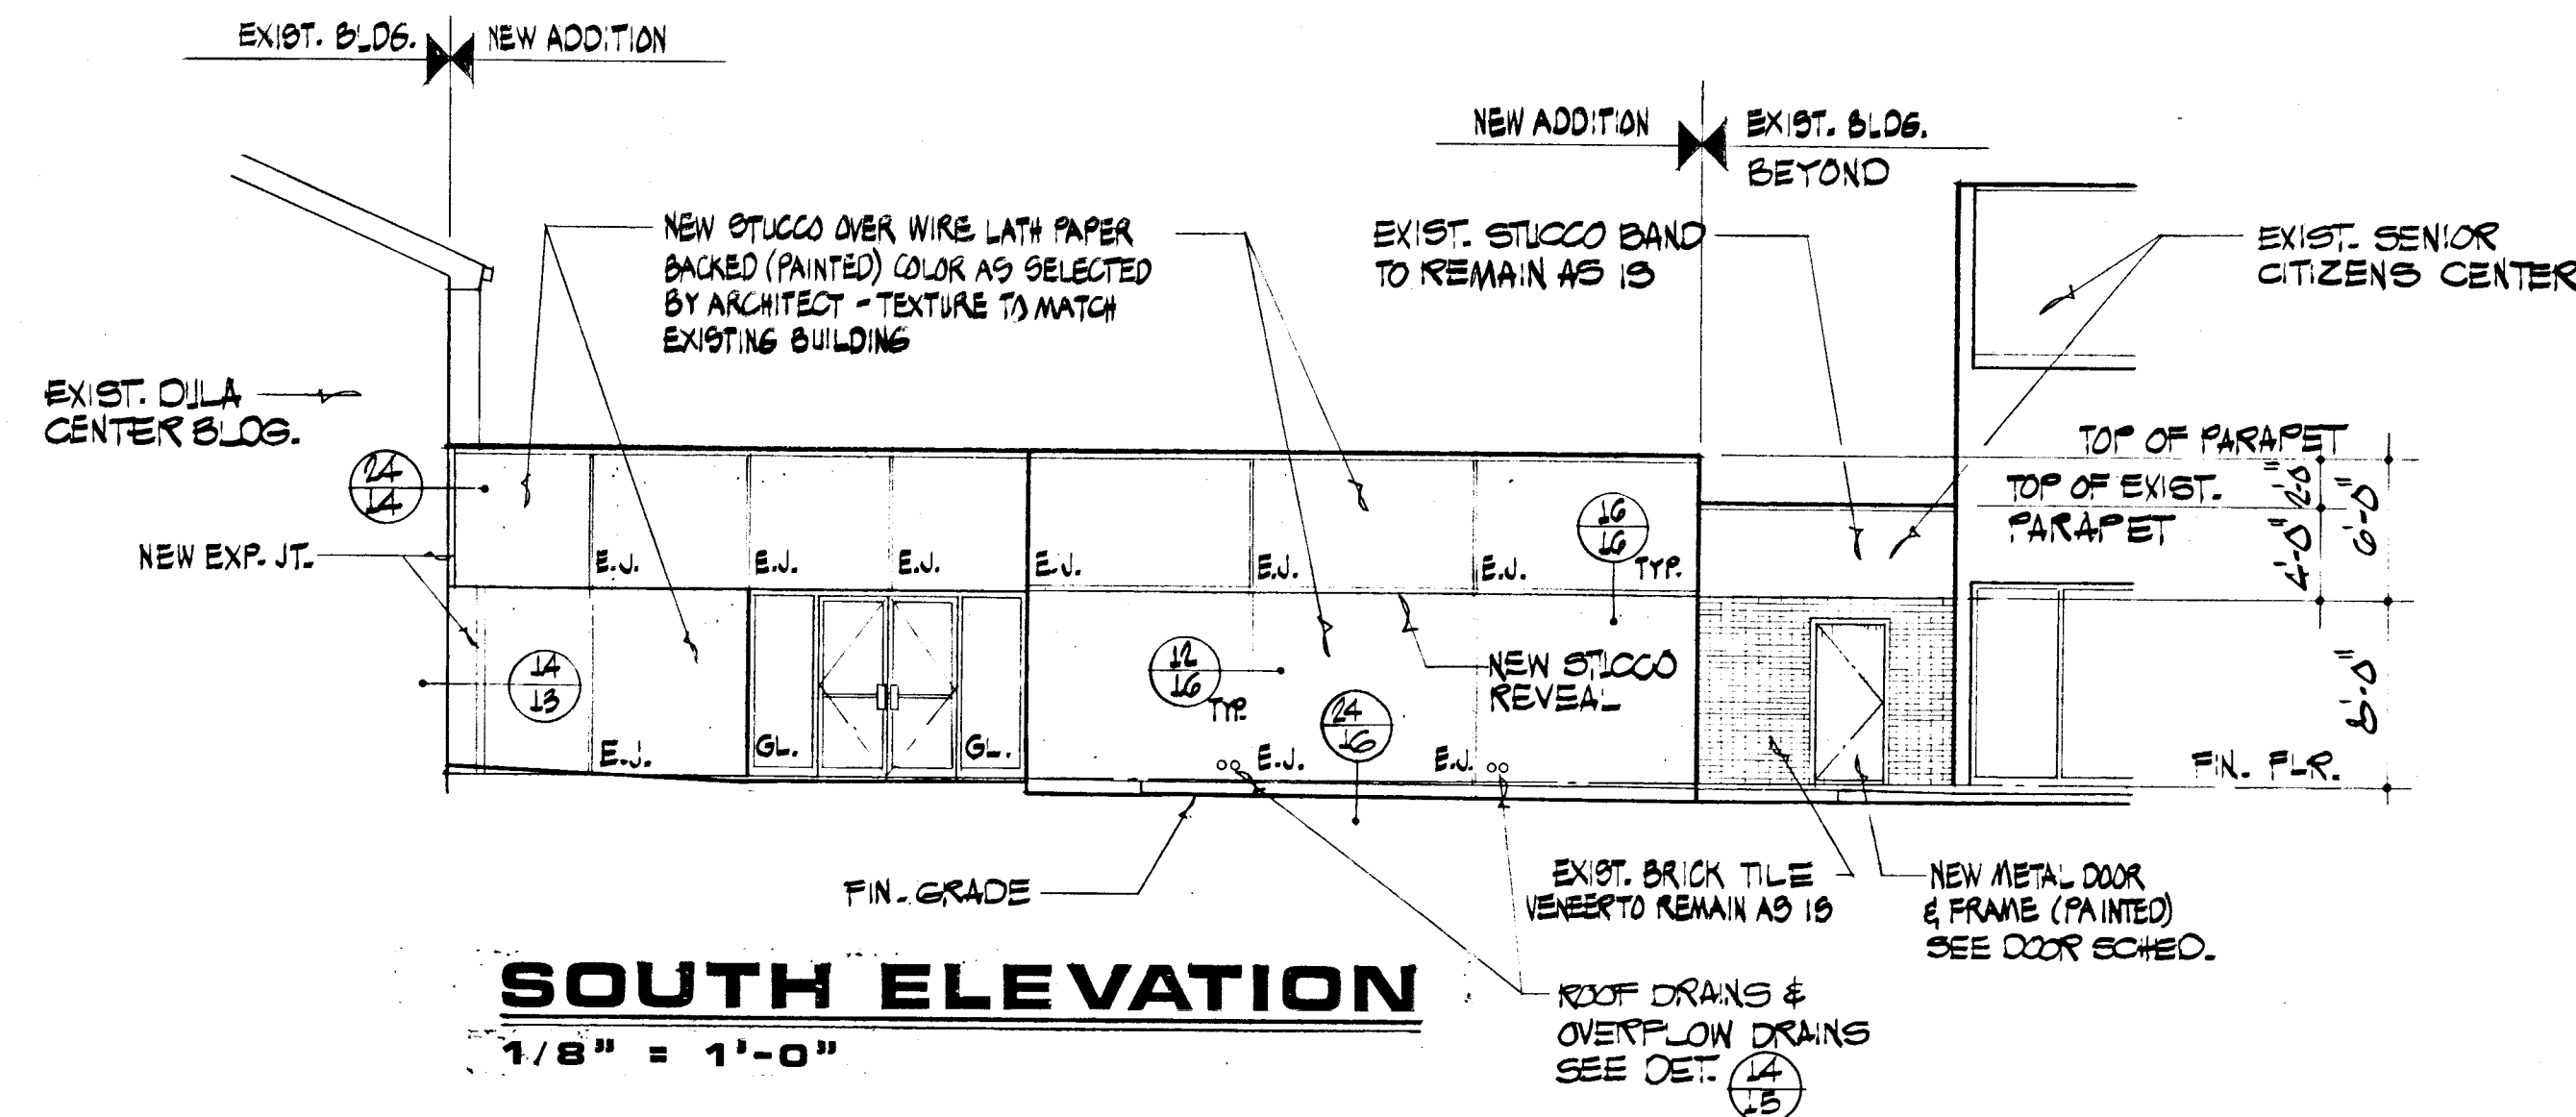

SOUTH ELEVATION


1/8" = 1'-0"

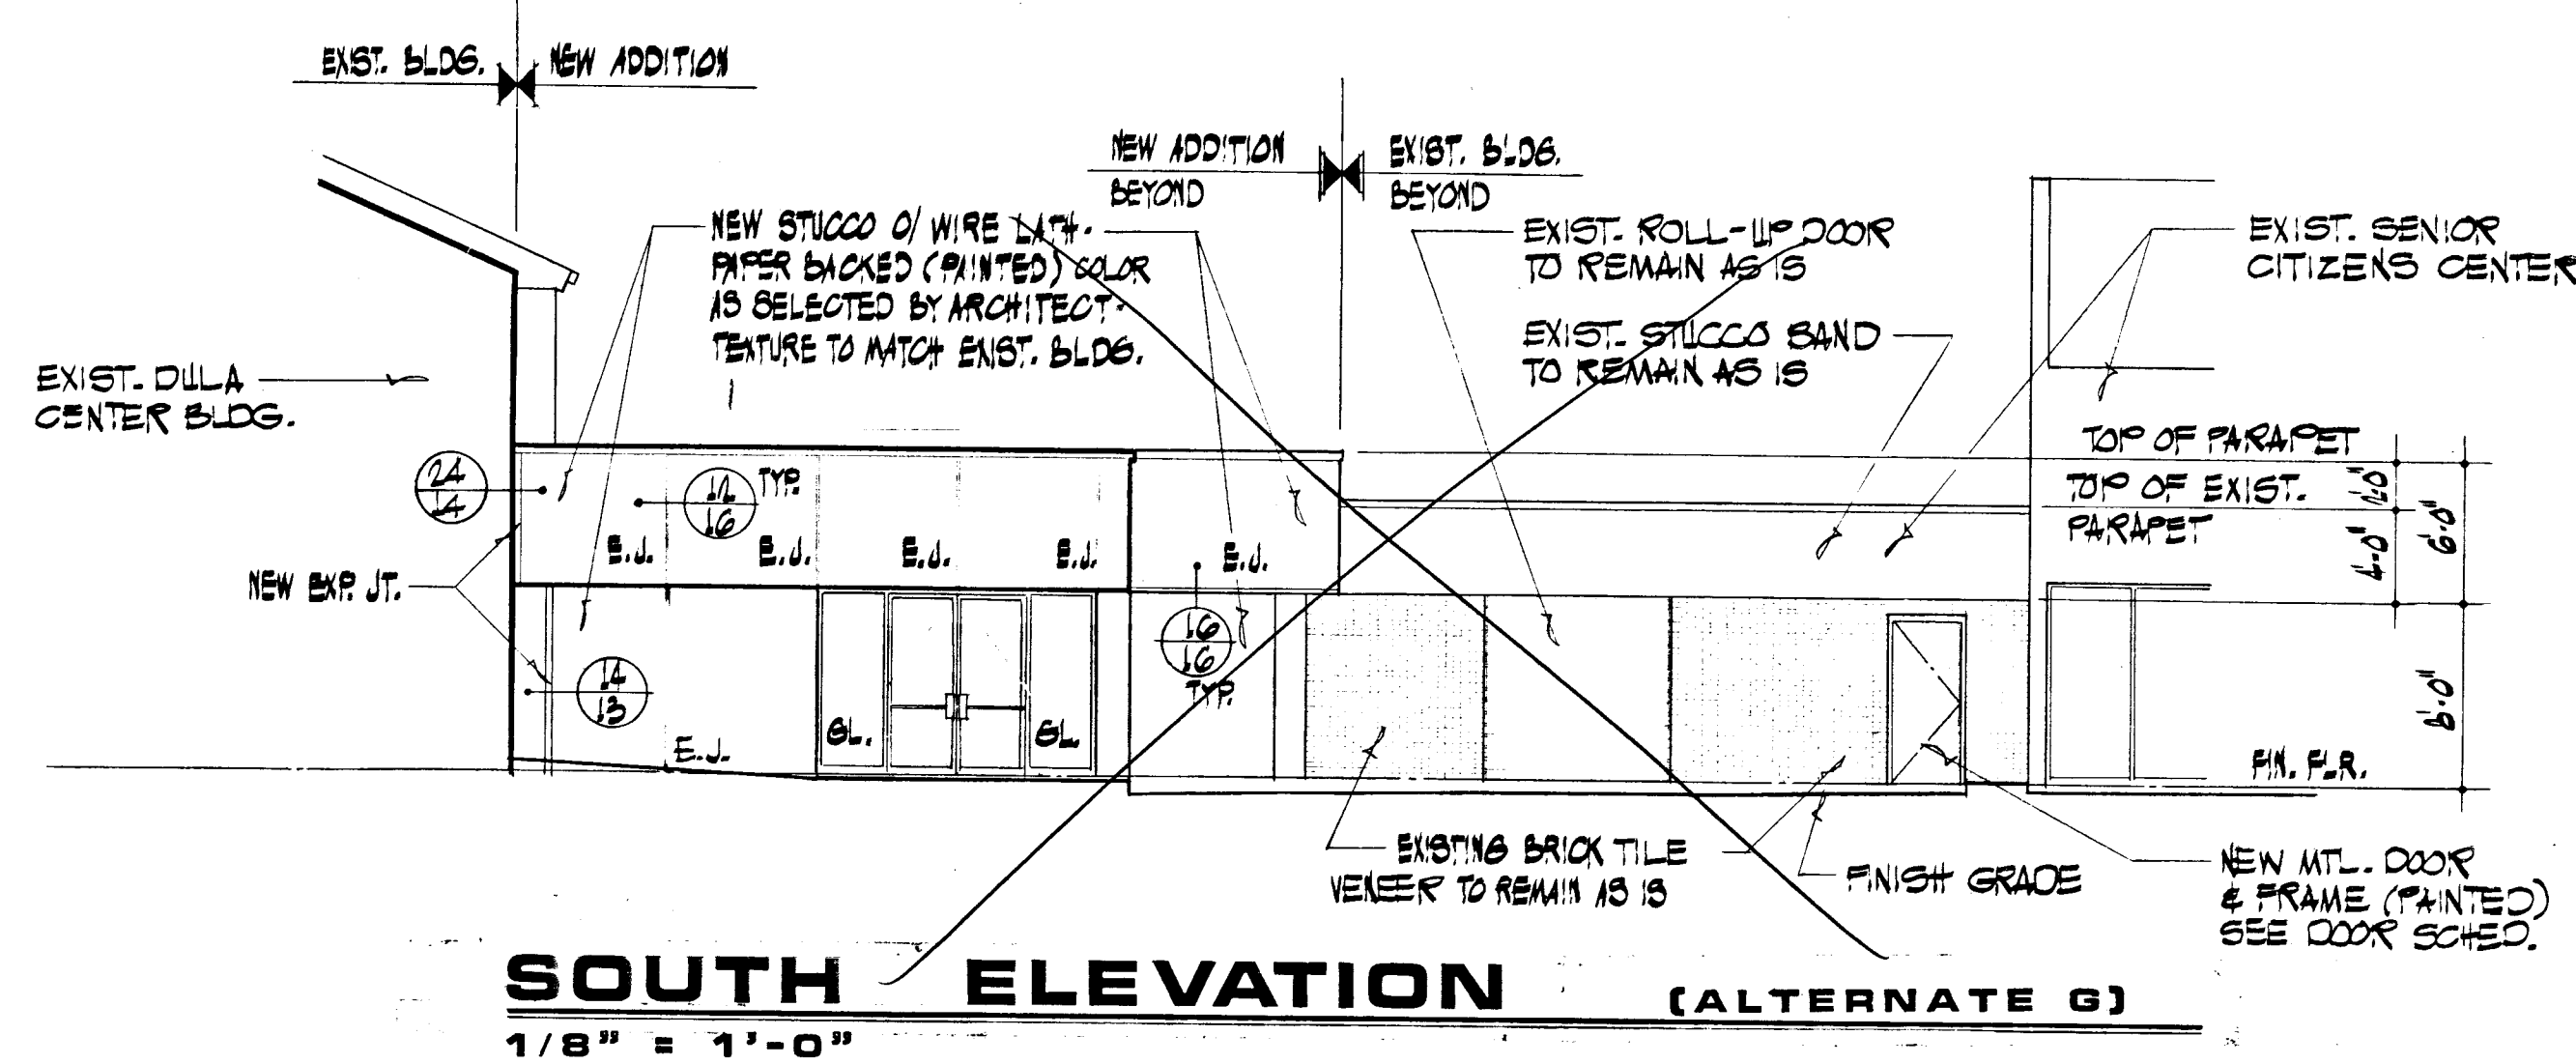


SOUTH ELEVATION (ALTERNATE G)

1/8" = 1'-0"


MONITOR WINDOW DELETED

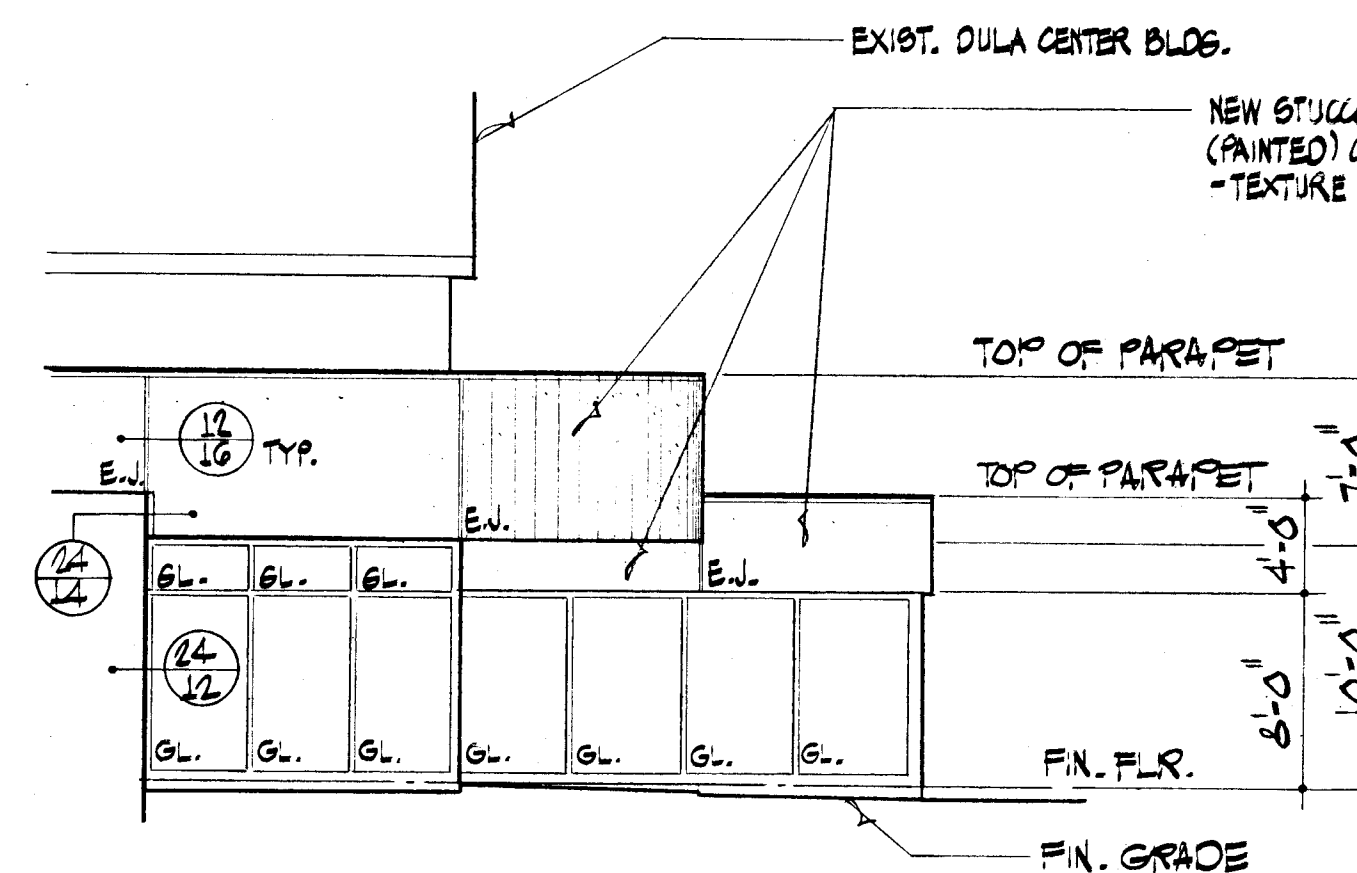


ELEV. 1

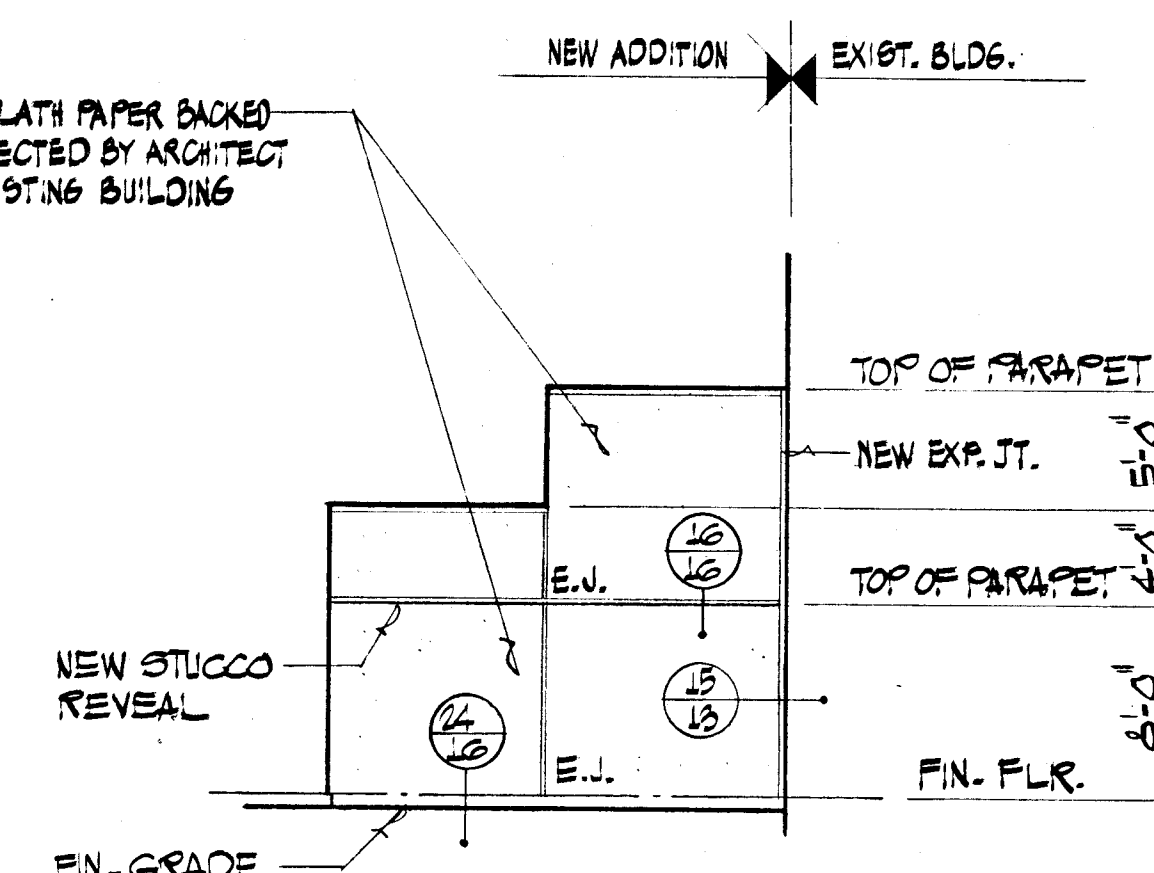


ELEV. 2

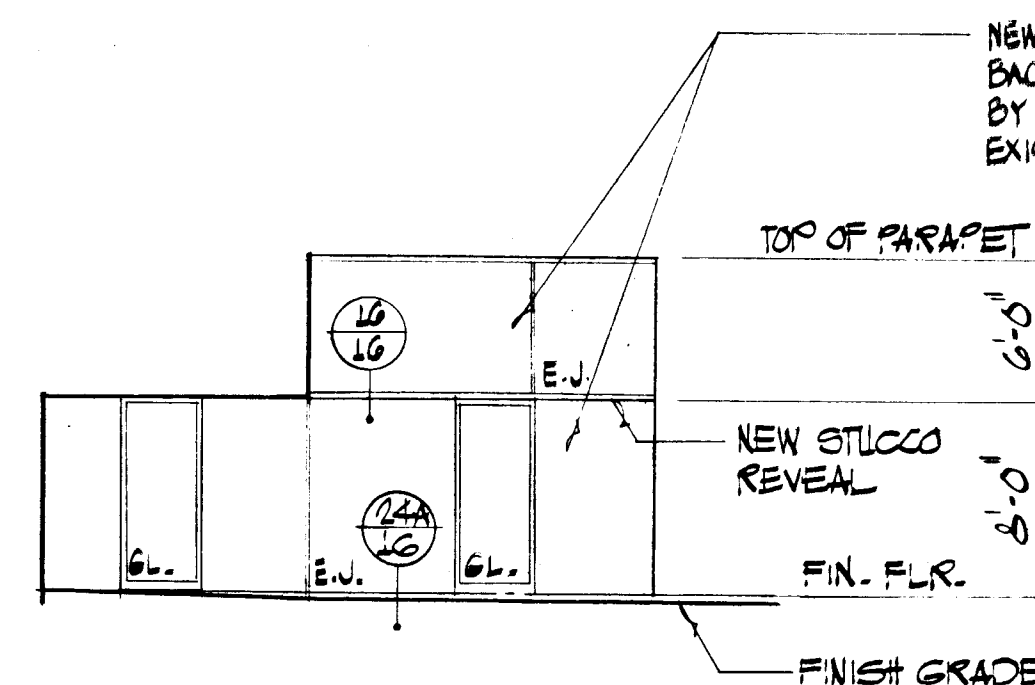

ELEV. 3

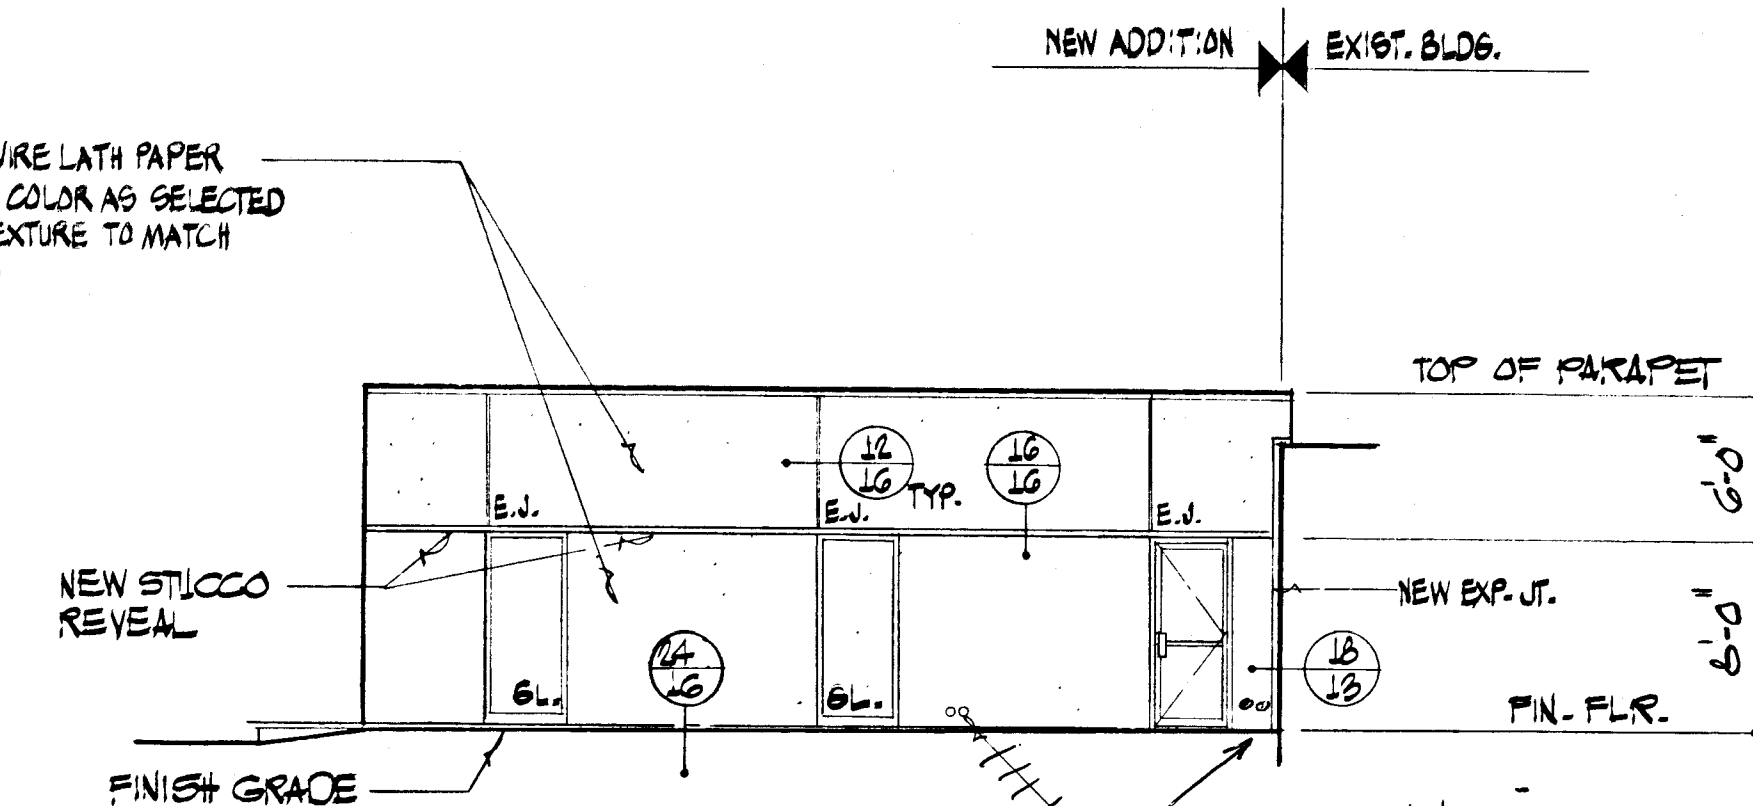


ELEV. 4

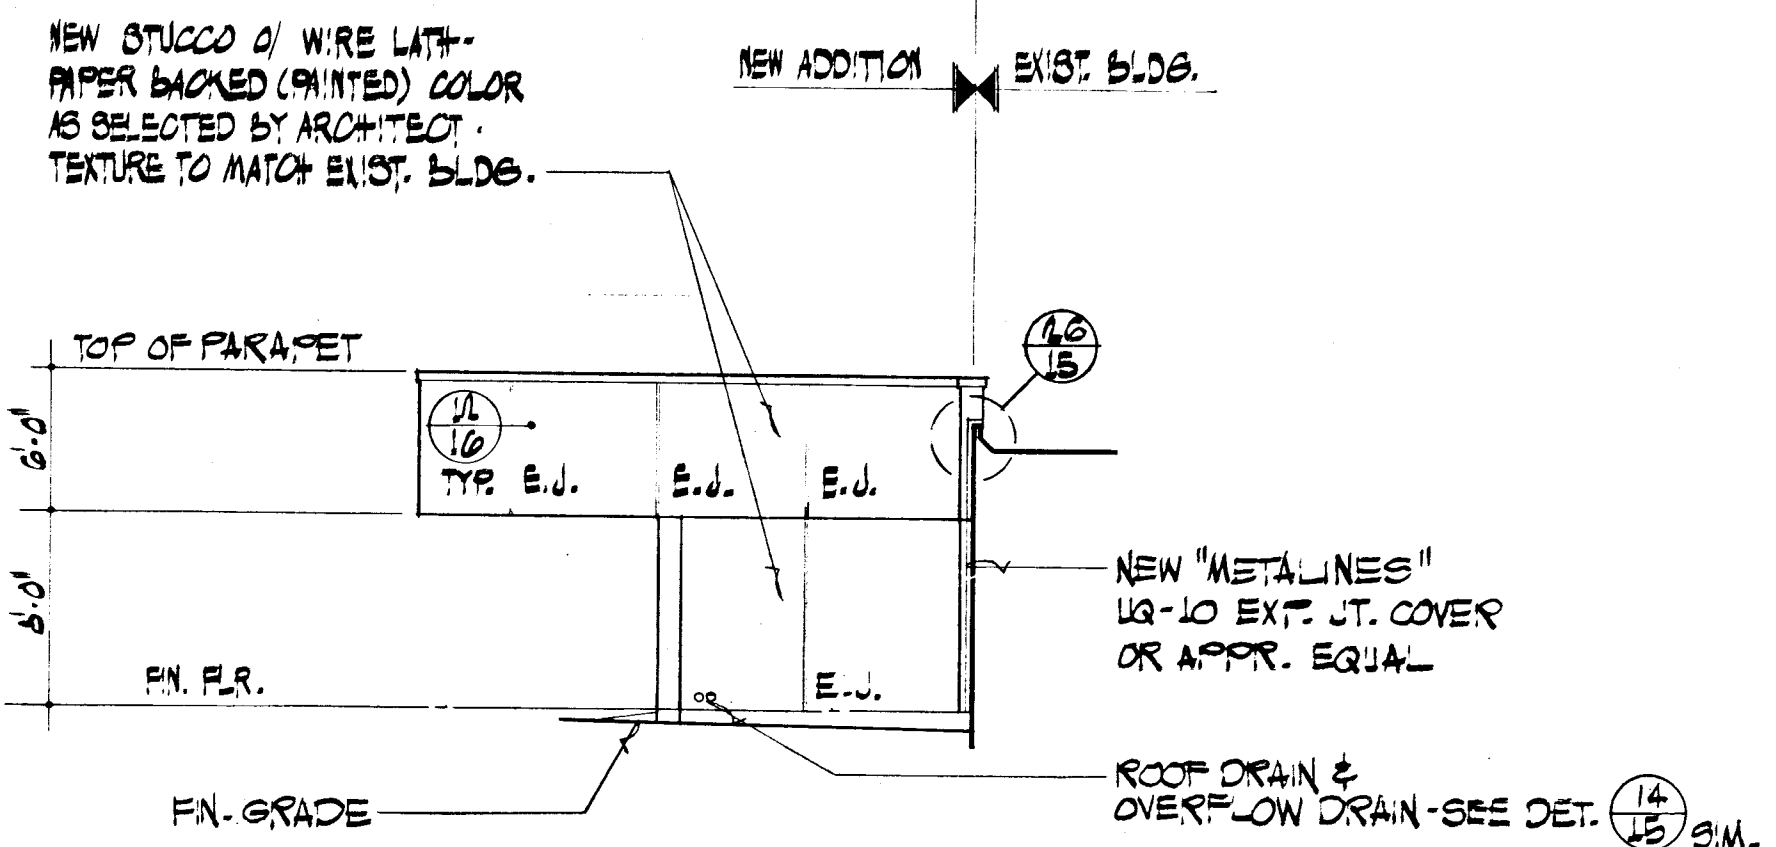


ELEV. 4 (ALTERNATE G)

1/8" = 1'-0"

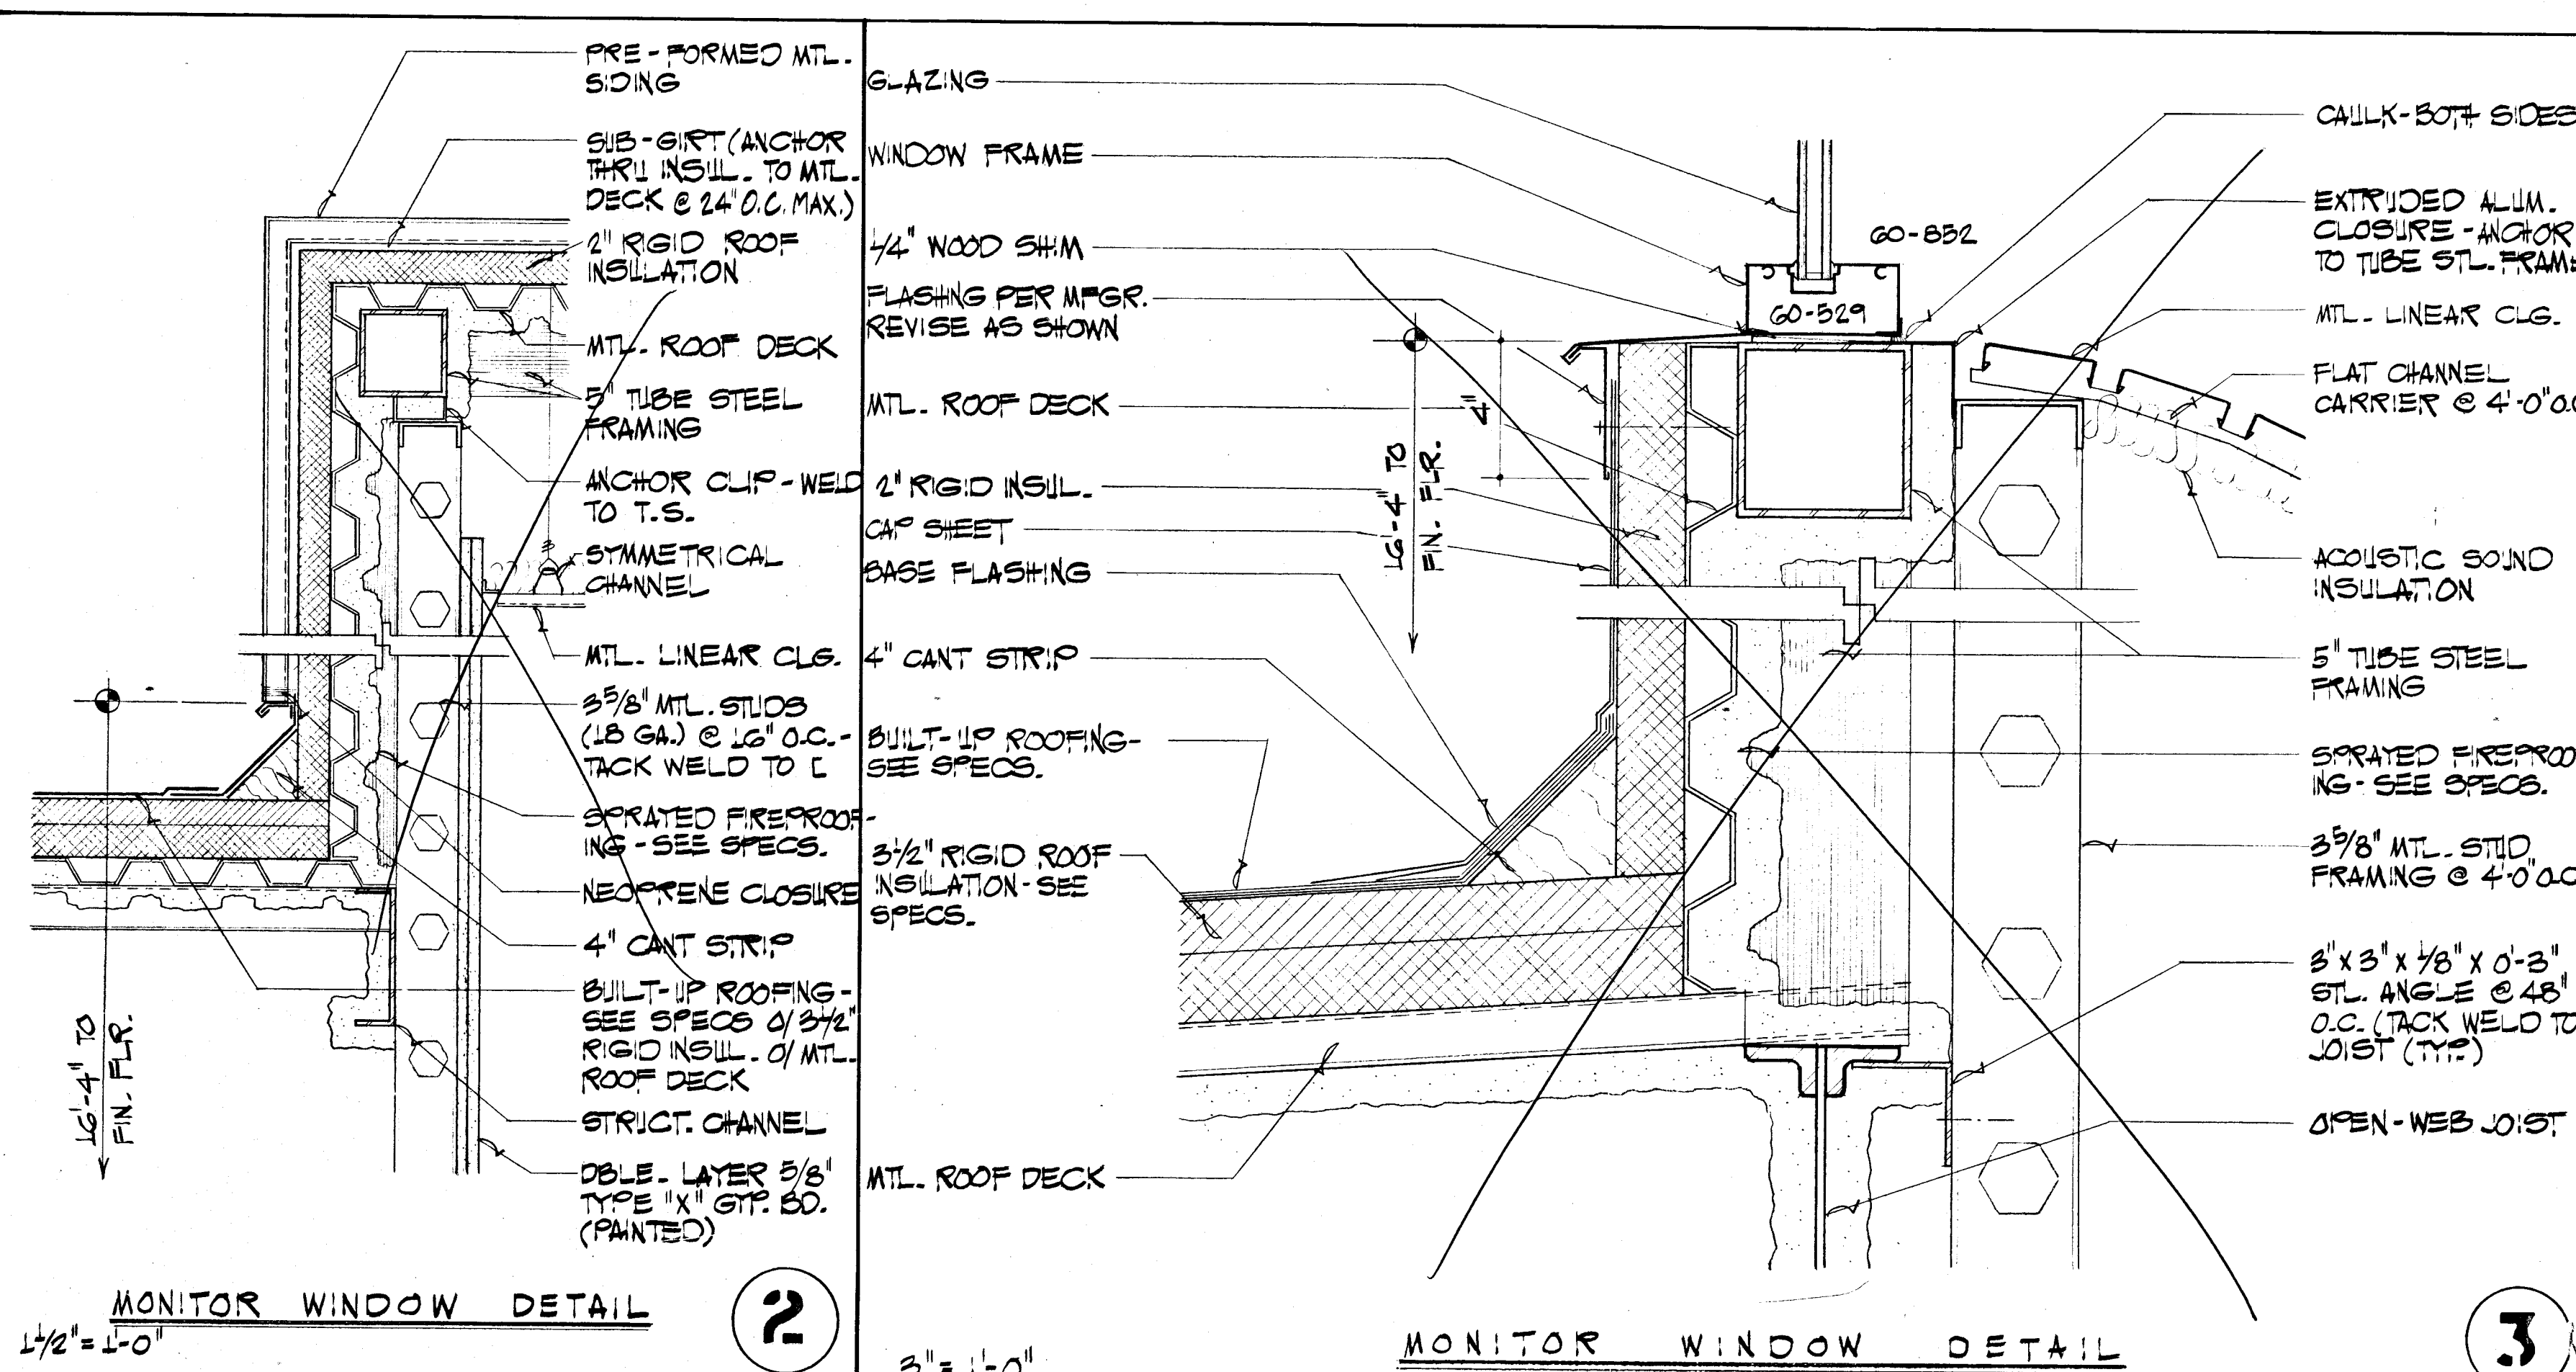


MONITOR WINDOW DETAIL

1/2" = 1'-0"

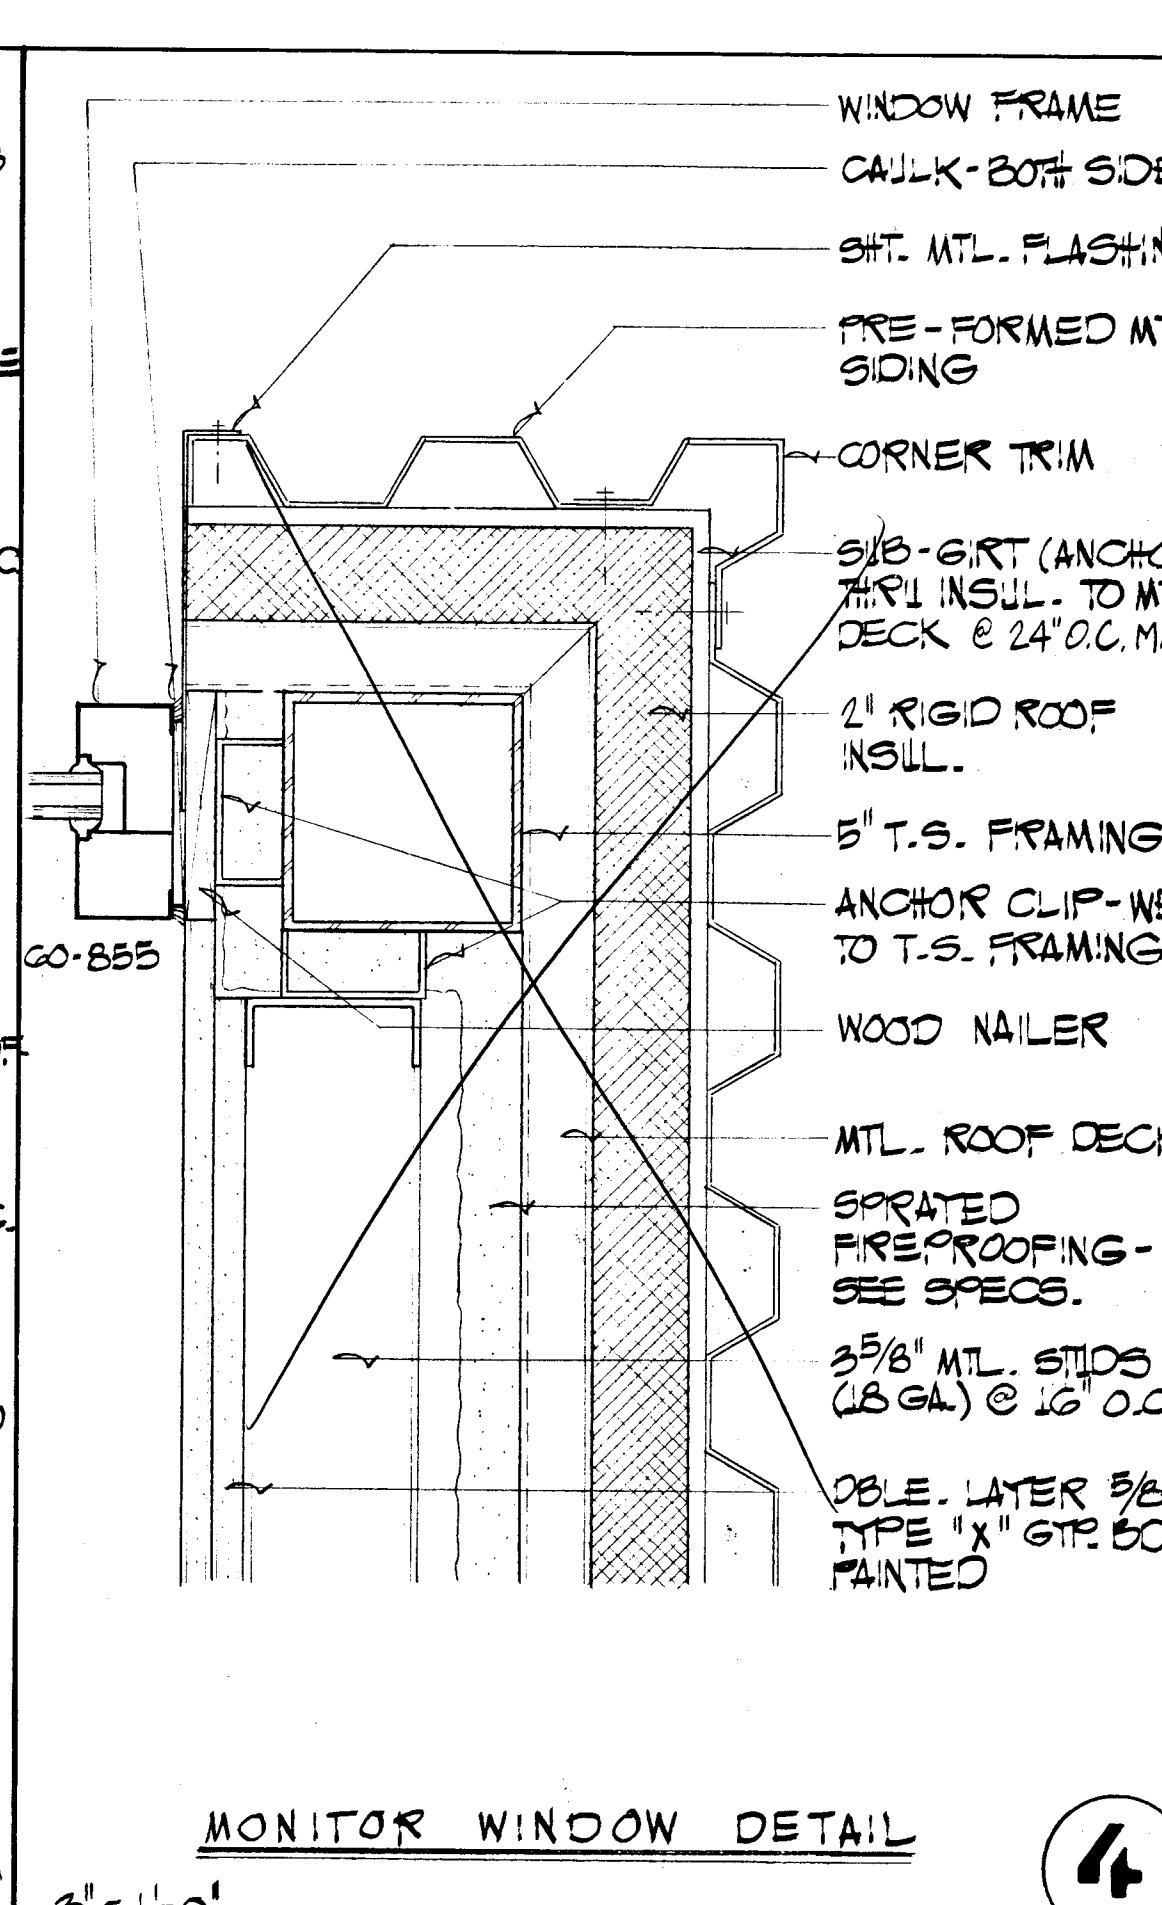

MONITOR WINDOW DETAIL

3/8" = 1'-0"

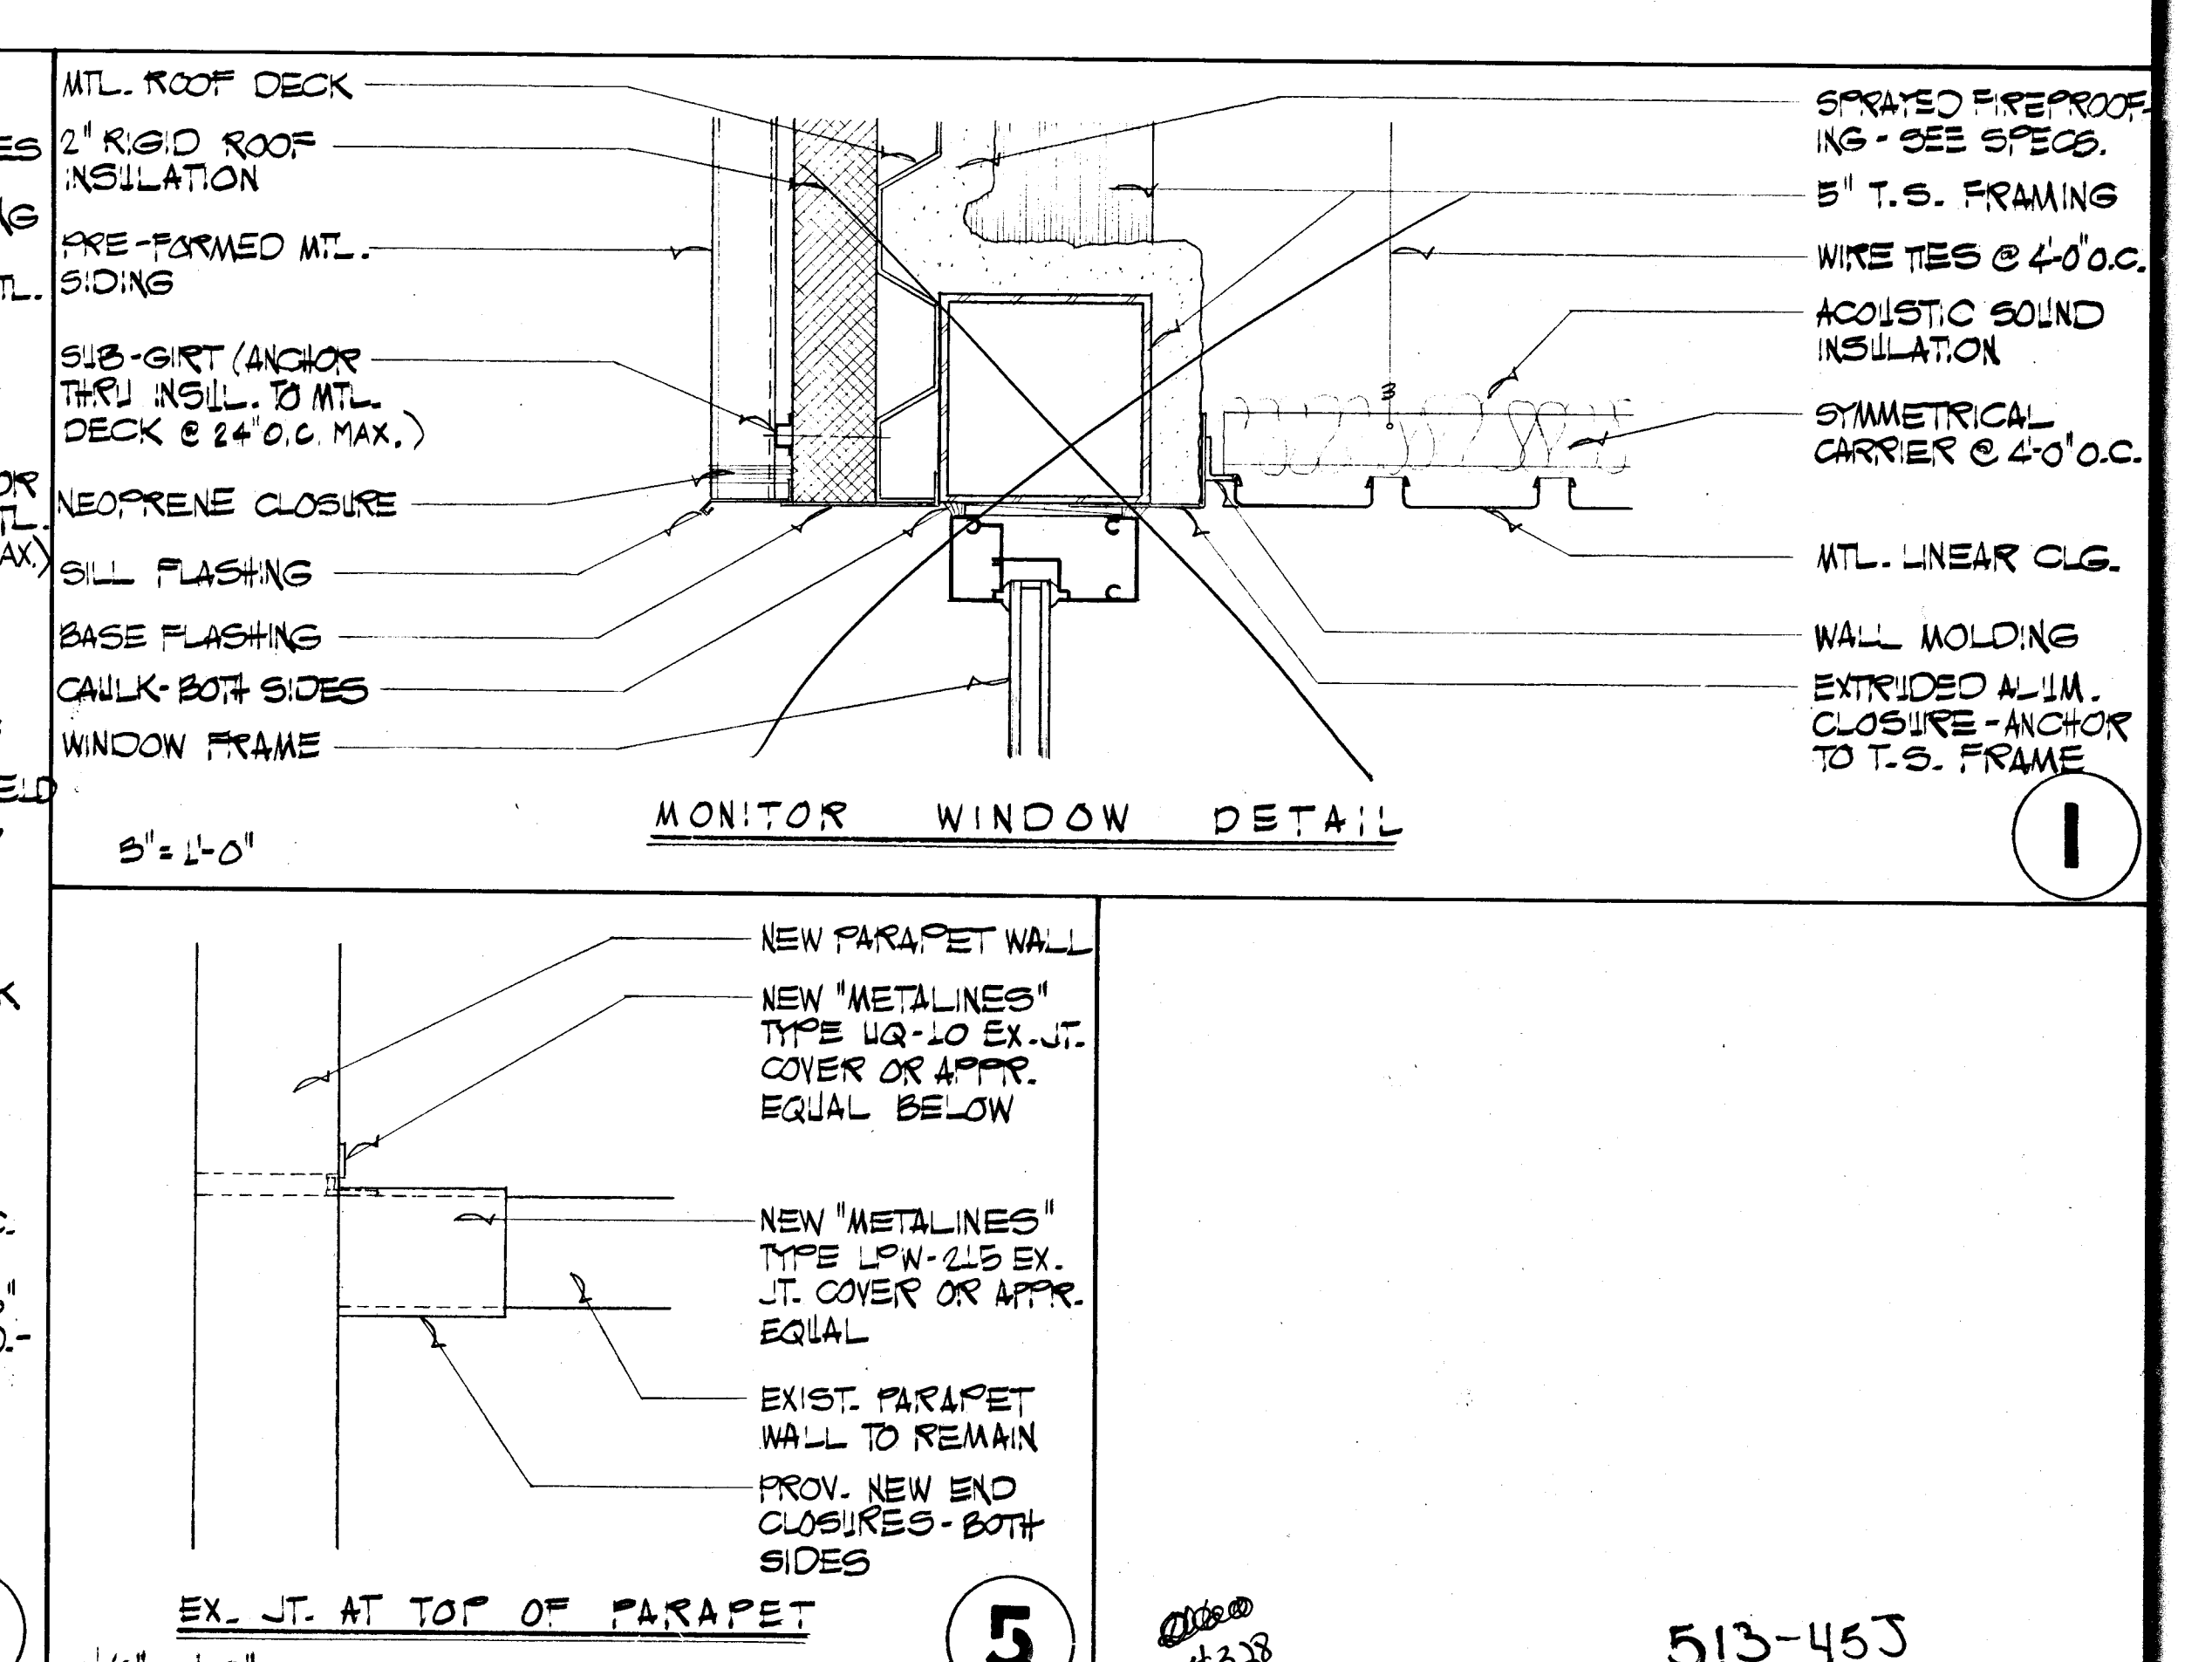

EX. JT. AT TOP OF PARAPET

1/2" = 1'-0"

146

REVISIONS
DATE JULY 07, 1983
DRAWN
CHECKED
DO NOT SCALE DRAWINGS

DATE JULY 07, 1983
DRAWN
CHECKED
DO NOT SCALE DRAWINGS

CAMBEIRO & CAMBEIRO LTD.
ARCHITECTS
INSTITUTE OF ARCHITECTS
DOMINGO CAMBEIRO A.I.A.
LAS VEGAS

PROJECT NO. 513-453
SHEET NO. 4
OF 19 OF 32