
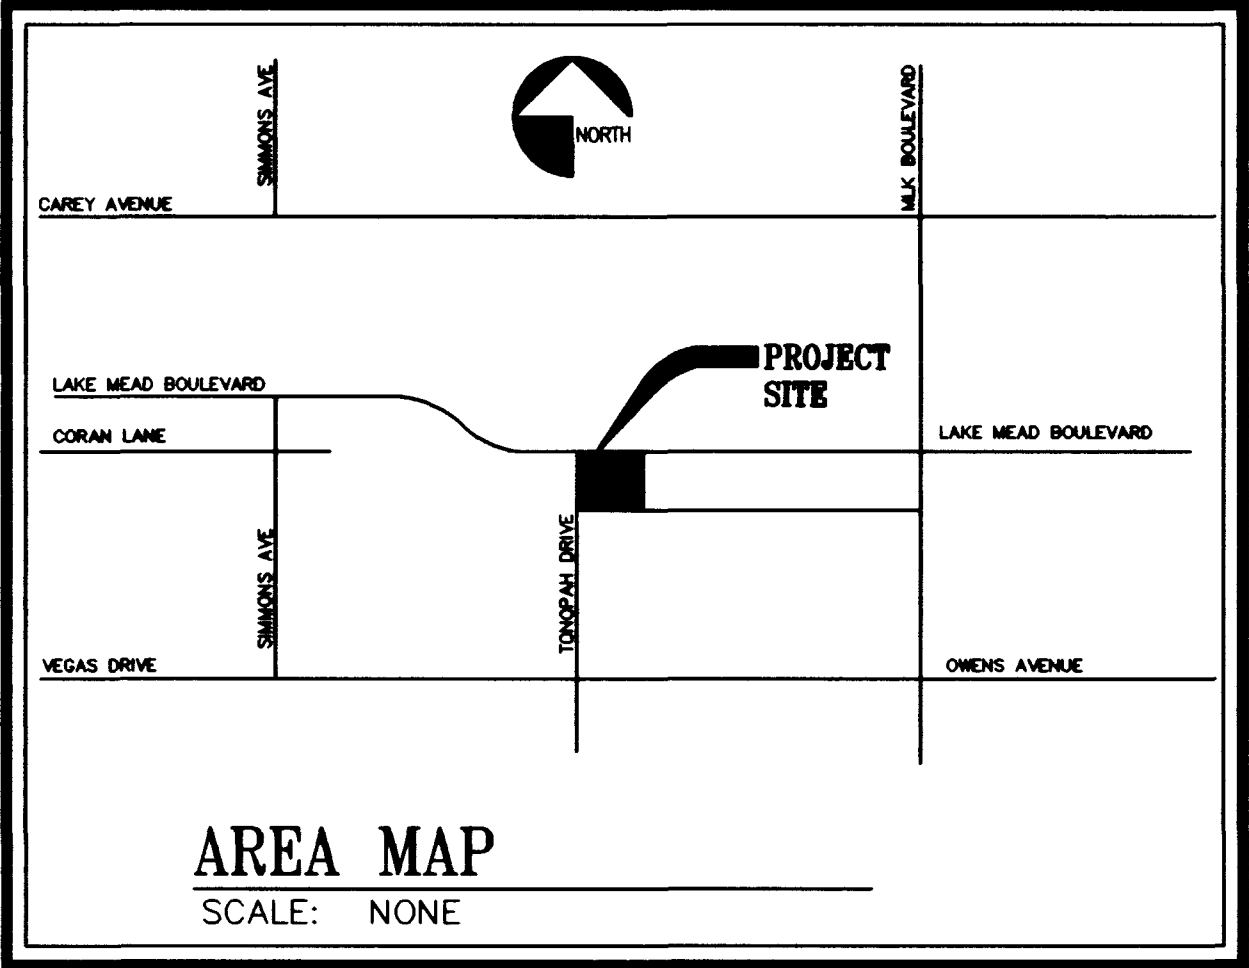


N:\080110\0801map.dwg Fr1 Sep 04 09:39:05 1998 JOE HAMRICK

DWG NAME: VIEW NAME: XREF DWGS:

8811MAP

10305

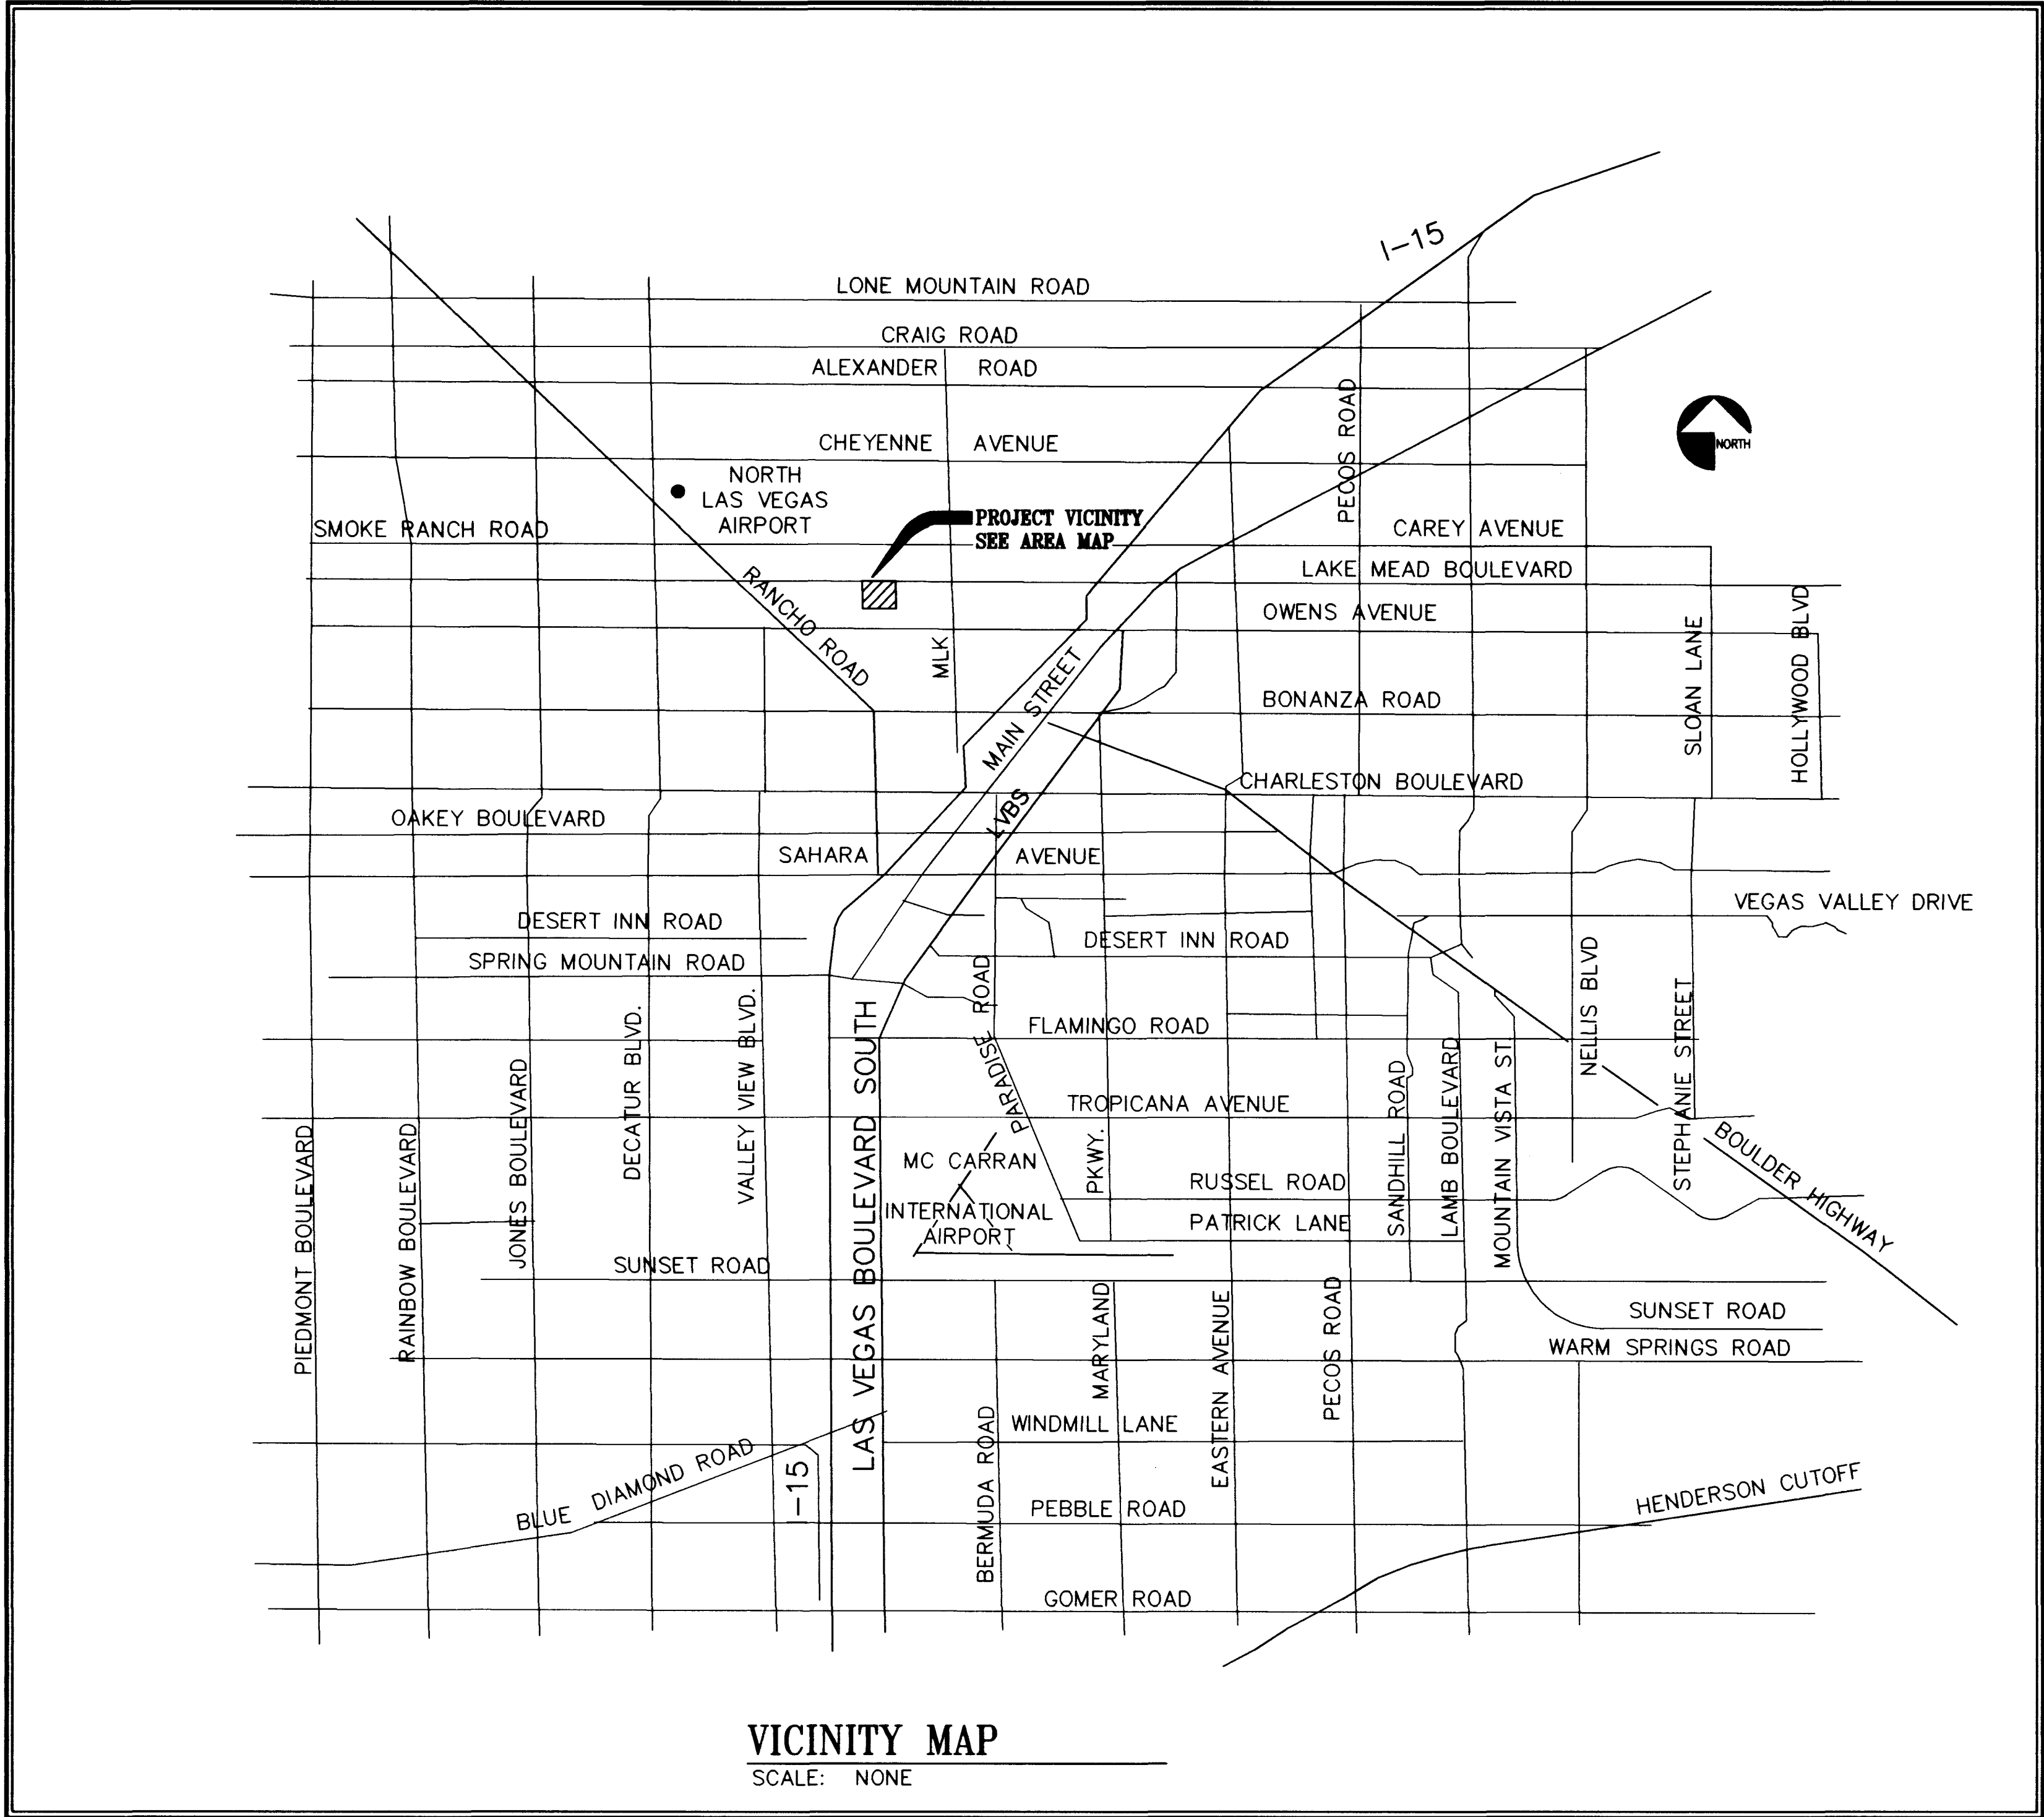

SHEET INDEX

SHEET No.	SHEET	DESCRIPTION
1	C1	COVER SHEET
2	C2	VICINITY MAP
3	C3	GENERAL NOTES
4	C4	QUANTITY AND SCHEDULE SHEET
5	C5	GRADING PLAN
6	C6	STRIPING PLAN

NOTICE !

EXISTING UTILITIES ARE LOCATED ON THE PLANS FOR THE CONVENIENCE OF THE CONTRACTOR ONLY. THE ENGINEER BEARS NO RESPONSIBILITY FOR THE LOCATION OF UTILITIES SHOWN OR NOT SHOWN ON THE PLANS. THE CONTRACTOR SHALL NOTIFY ALL UTILITY COMPANIES BEFORE STARTING CONSTRUCTION AND IT SHALL BE THE RESPONSIBILITY OF THE CONTRACTOR TO VERIFY THE LOCATION OF ALL UTILITIES WITH THE UTILITY COMPANIES.

CALL BEFORE YOU DIG

1-800-227-2600
UNDERGROUND SERVICE (USA)

REV NO	DATE	DESCRIPTION	INITIALS

SPRINT TELEPHONE NEVADA

SPRINT SITE - NORTH 8

VICINITY MAP

SECTION

TOWNSHIP

RANGE

CBA

CELLA BARR ASSOCIATES

Engineering Planning Surveying Landscape Architecture Hydrology
1771 E. Flamingo Road #103-B Las Vegas, Nevada 89119
(702) 893-7779 Offices in Arizona, California and Nevada

SEAL:

DESIGNED BY: gfr

DRAWN BY: gfr

CHECKED BY: gfr

JOB NO.: 880110.00

ISSUE DATE: 09/98

SHEET NUMBER

C2

2 OF 6

107-V2934

