


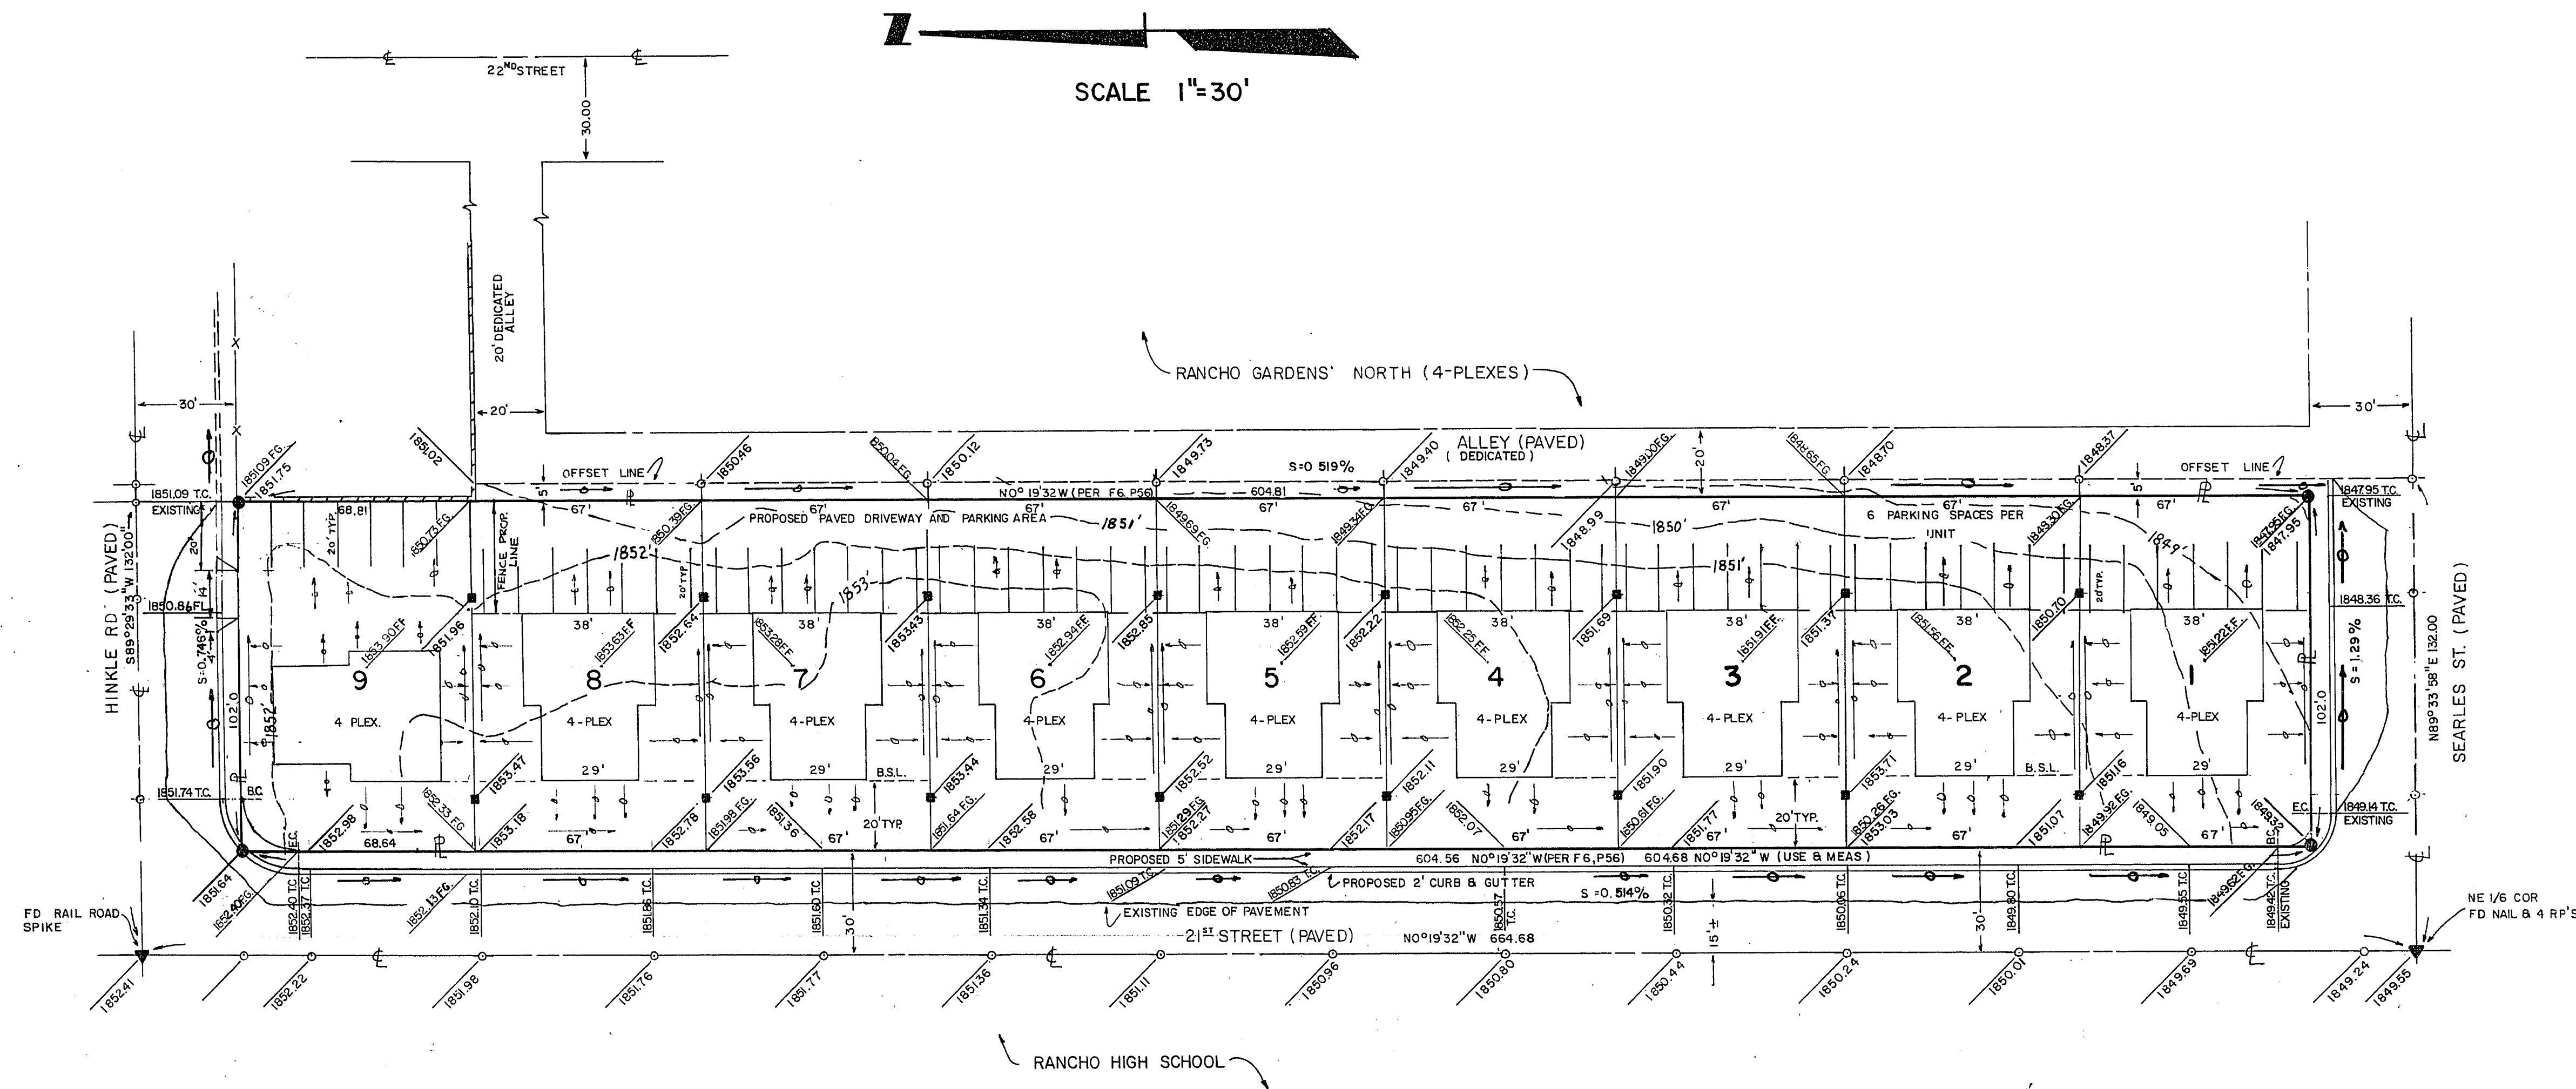

FIELD OPERATIONS ENGINEER
DATE
GARY HOLLER
DATE
QUALITY CONTROL SUPERVISOR
DON DEACON
DATE

LEGAL DESCRIPTION


WEST 1/2 OF THE SOUTH 660 FT.
OF THE NE 1/4, SEC 26, T20S, R61E,
M.D.B.M. CLARK COUNTY, NEVADA.

BASIS OF ELEVATION

BOLT & PLATE LOCATED ON TOP
OF CURB AT SE CORNER OF
OWENS & 21 ST. CLVBM No.
06126 2 (ELEV. 1853.78)

LEGEND

- P — PROPERTY LINE
- 1/2" REBAR & CAP —
- FD AS NOTED —
- SET PK NAIL —
- EXISTING ELEVATION —
- FINISHED ELEVATION —
- BLOCK WALL —
- CHAIN LINKED FENCE —
- SET SPIKE ON P.L. —
- FF. = FINISHED FLOOR —
- SHOWS DIRECTION OF FLOW —

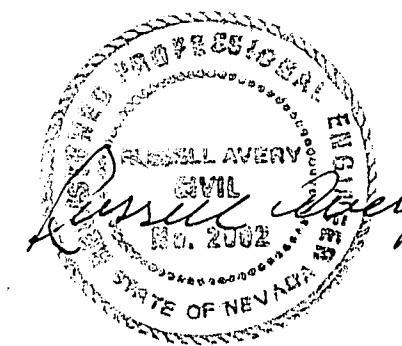

PLOT & GRADING PLAN FOR

STRATTON GARDENS

SCALE: 1"=30'	PTN. NE 1/4, NE 1/4, SEC. 26, T20S, R61E, M.D.B.M.	DRAWN BY: G. ACOSTA
DATE: 12/11/78	RICK STRATTON FOR: % ROME FABB 1405 E. VEGAS VALLEY, 105 CASA VEGAS, LAS VEGAS, NEVADA 89109	CHKD BY: R.F. DATE: 6/6/79
BY: Avery	ENGINEERING CONSULTANTS (A DIV. OF AVERY CORPORATION) 1400 MARSHLAND PARKWAY LAS VEGAS, NEVADA (702) 385-3877	REVISED DATE: 9/12/80 B.A.S. DRAWING No. A7-6 SHEET 4 of 9

N69-624