



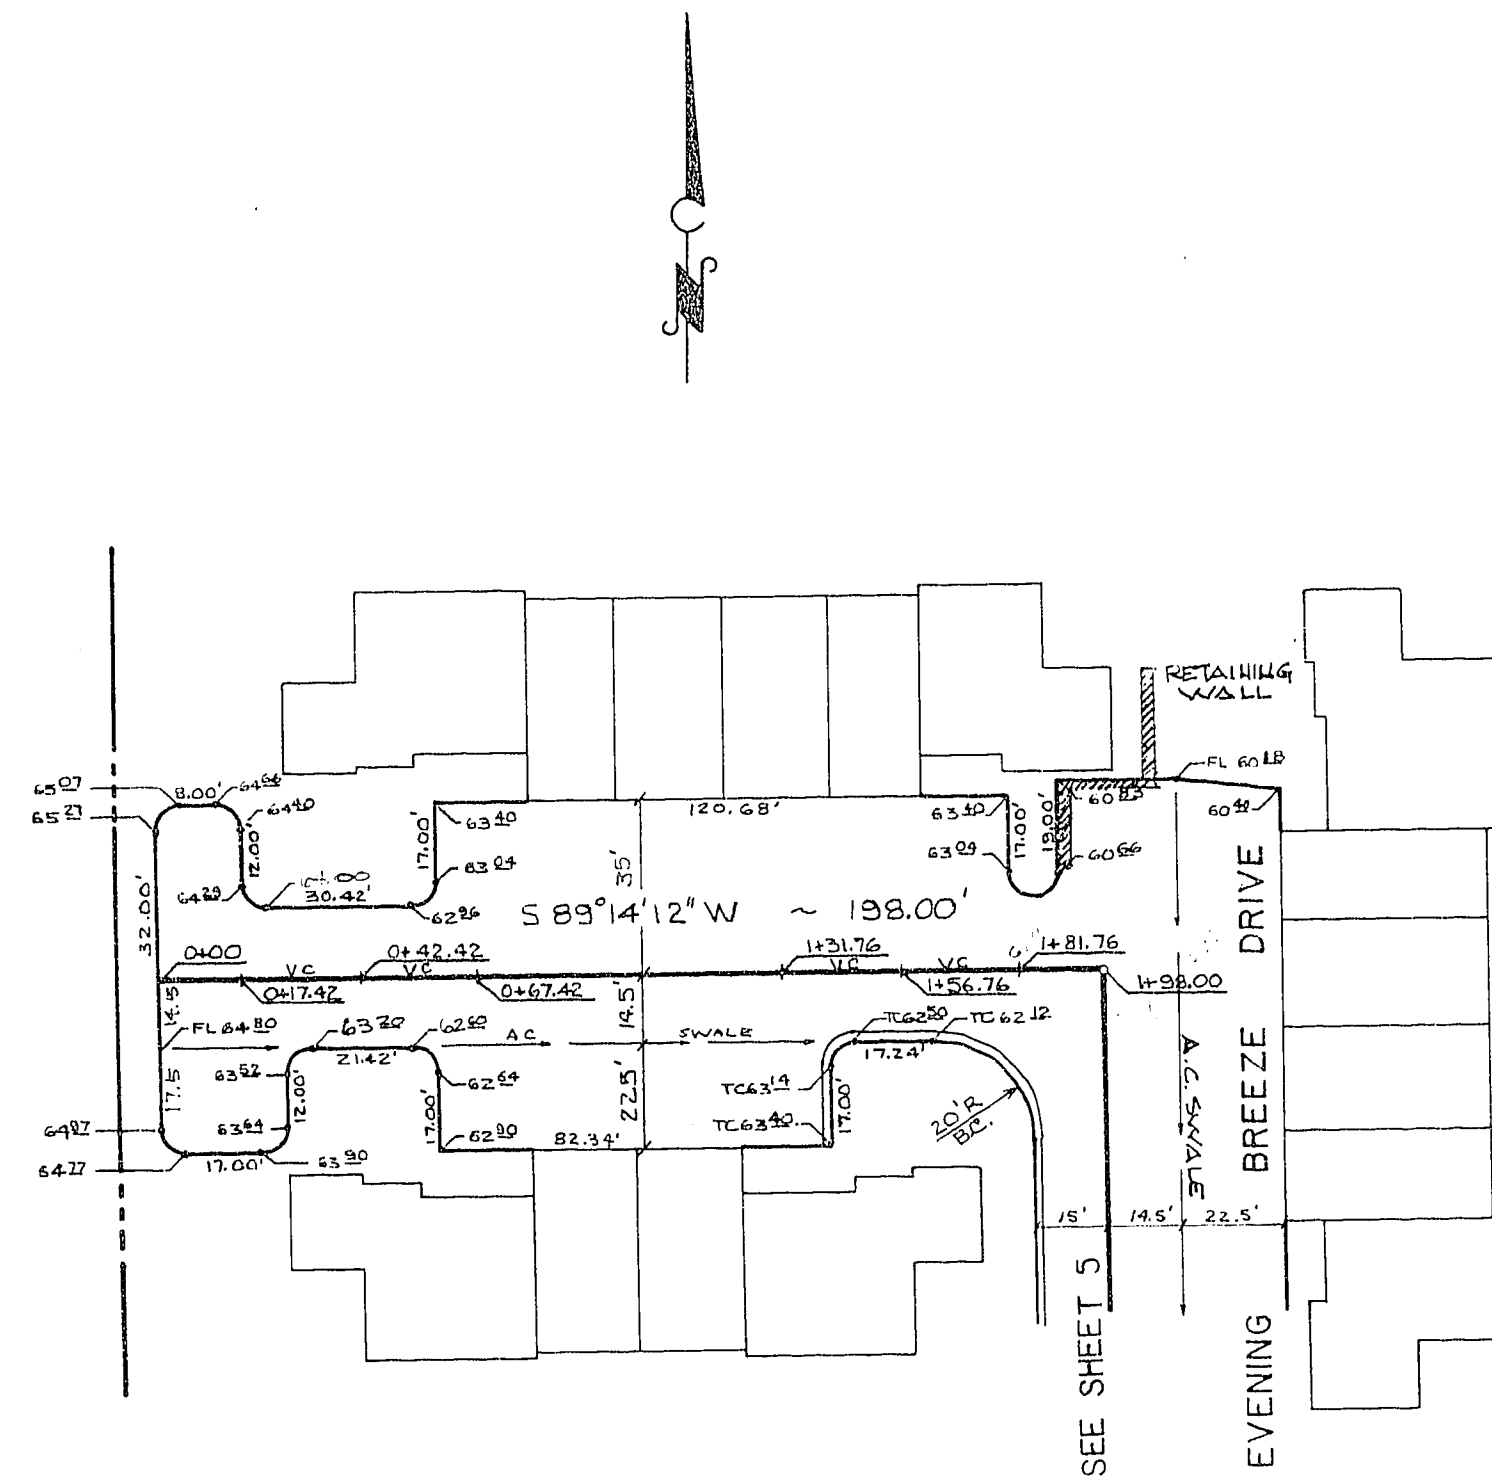

EVENING BREEZE PLACE

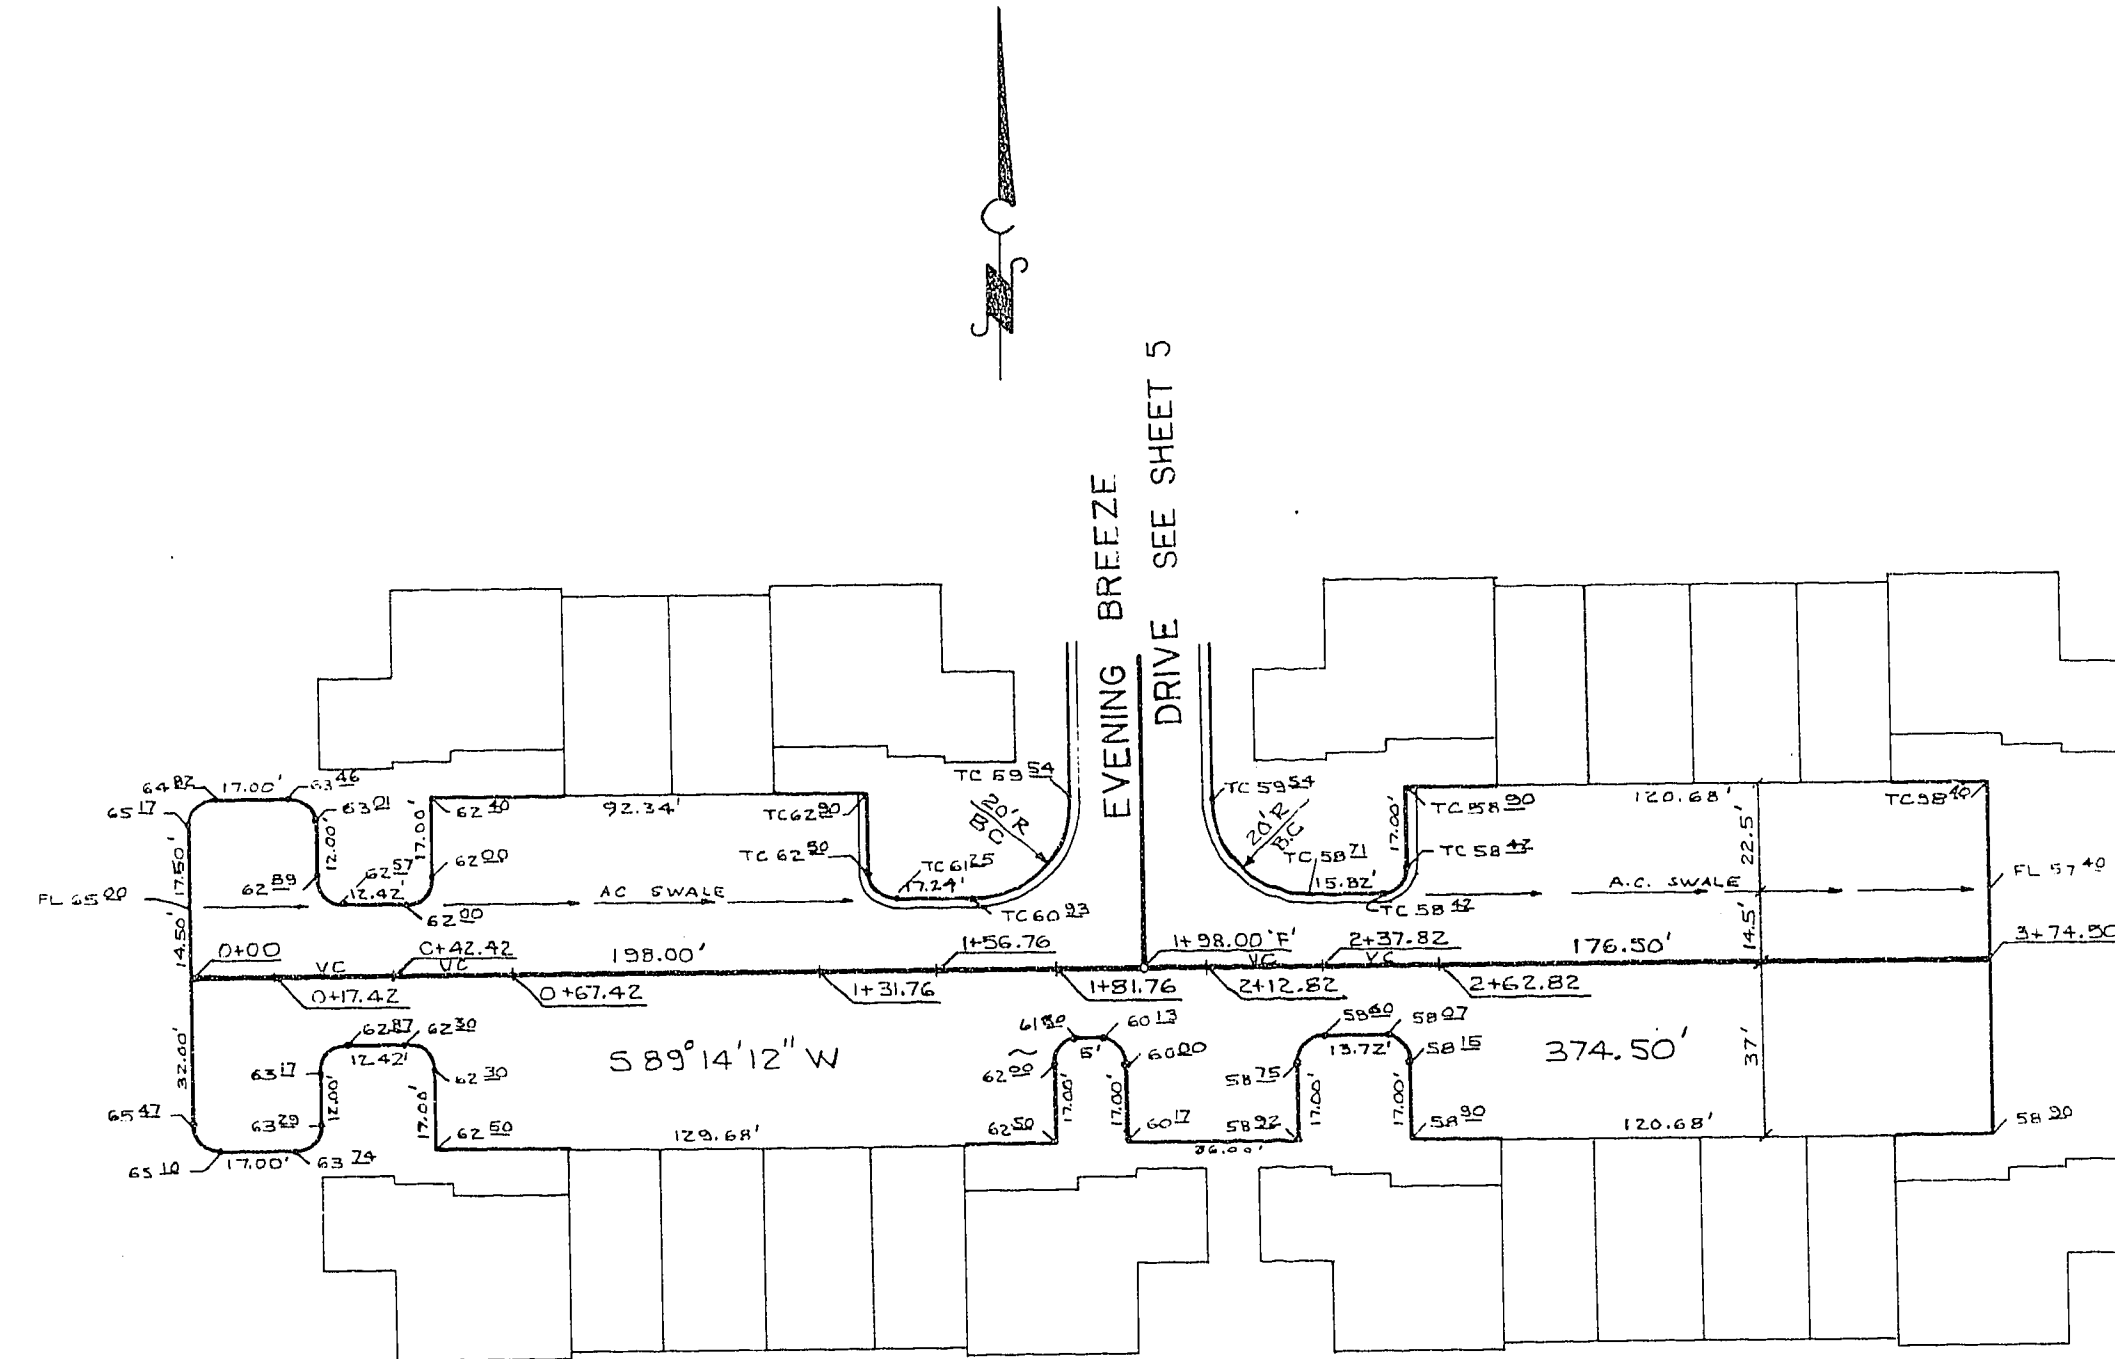

EVENING BREEZE COURT


SCALE
HORIZ: 1" = 40', VERT: 1" = 4'

APPROVALS

LAS VEGAS CITY ENGINEER DATE
LAS VEGAS FIELD ENGINEER DATE

NOTES

1. ALL RADII - 5' UNLESS OTHERWISE NOTED
2. ALL GRADES - TOP OF PAVEMENT UNLESS OTHERWISE NOTED

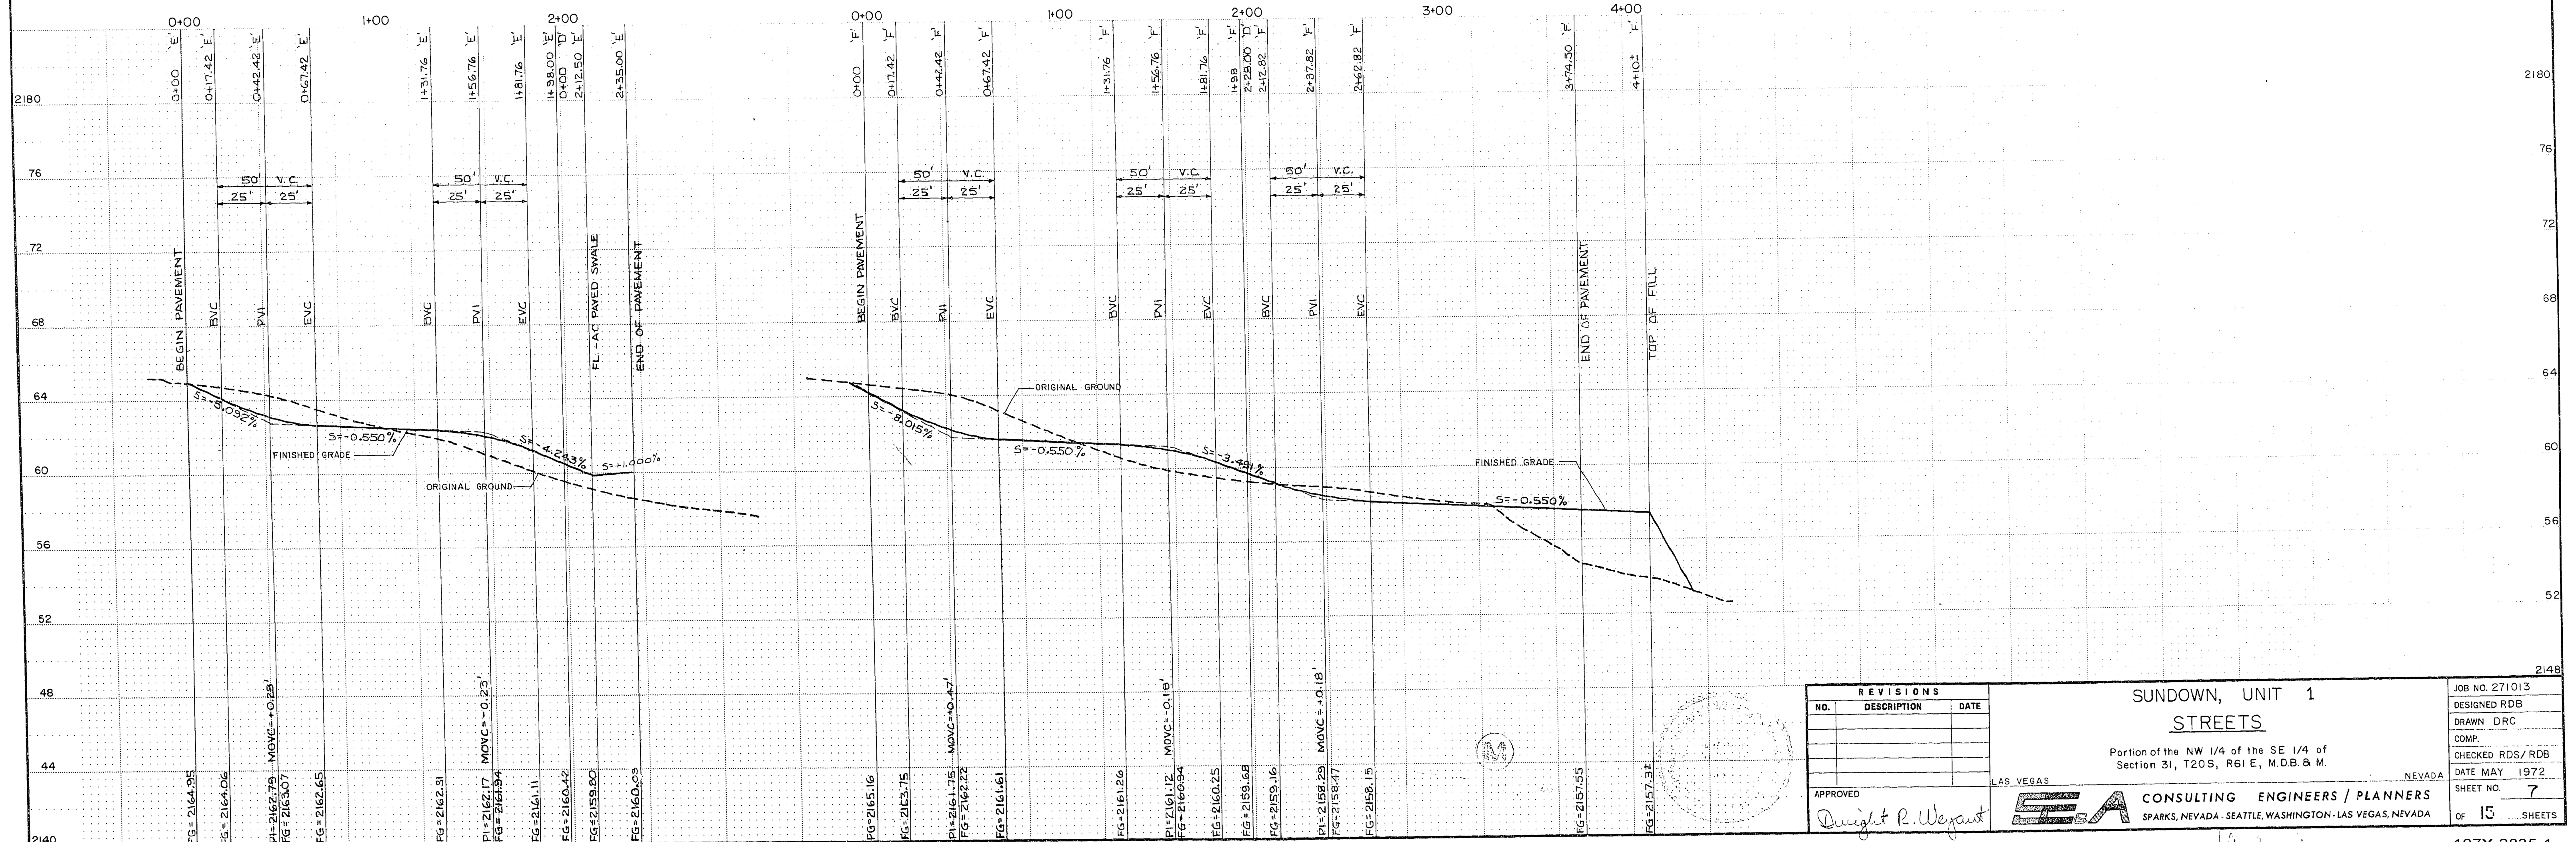

REVISIONS		
NO.	DESCRIPTION	DATE

SUNDOWN, UNIT 1
STREETS

Portion of the NW 1/4 of the SE 1/4 of
Section 31, T20S, R61E, M.D.B. & M.

APPROVED
Dwight R. Weyant

LAS VEGAS
CONSULTING ENGINEERS / PLANNERS
SPARKS, NEVADA - SEATTLE, WASHINGTON - LAS VEGAS, NEVADA

JOB NO. 271013	DESIGNED RDB
DRAWN DRC	COMP.
CHECKED RDS/RDB	DATE MAY 1972
SHEET NO. 7	OF 15 SHEETS



EAST WING FLOOR PLAN




WEST WING FLOOR PLAN

SEE FLOOR PLAN

APPROXIMATE
LOCATION
OF
FLOOR PLAN

1. ALL ROOMS - 1/2 SCALE DRAWING ONLY
2. ALL ROOMS - 1/4 SCALE DRAWING ONLY

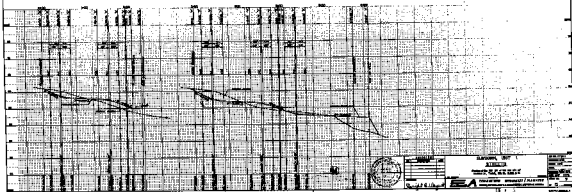

FEDERAL BUREAU OF INVESTIGATION	
U. S. DEPARTMENT OF JUSTICE	
WASHINGTON, D. C. 20535	
DATE	10/1/68
TIME	10:00 AM
BY	SA [Signature]
FOR	SA [Signature]
RE	100-1-1
FILE	100-1-1
INDEX	100-1-1
SEARCHED	100-1-1
SERIALIZED	100-1-1
FILED	100-1-1