


H:\Projects\9000\907002\DWG\IMPROV\SP01C002 Mon Apr 19 15:51:47 1999

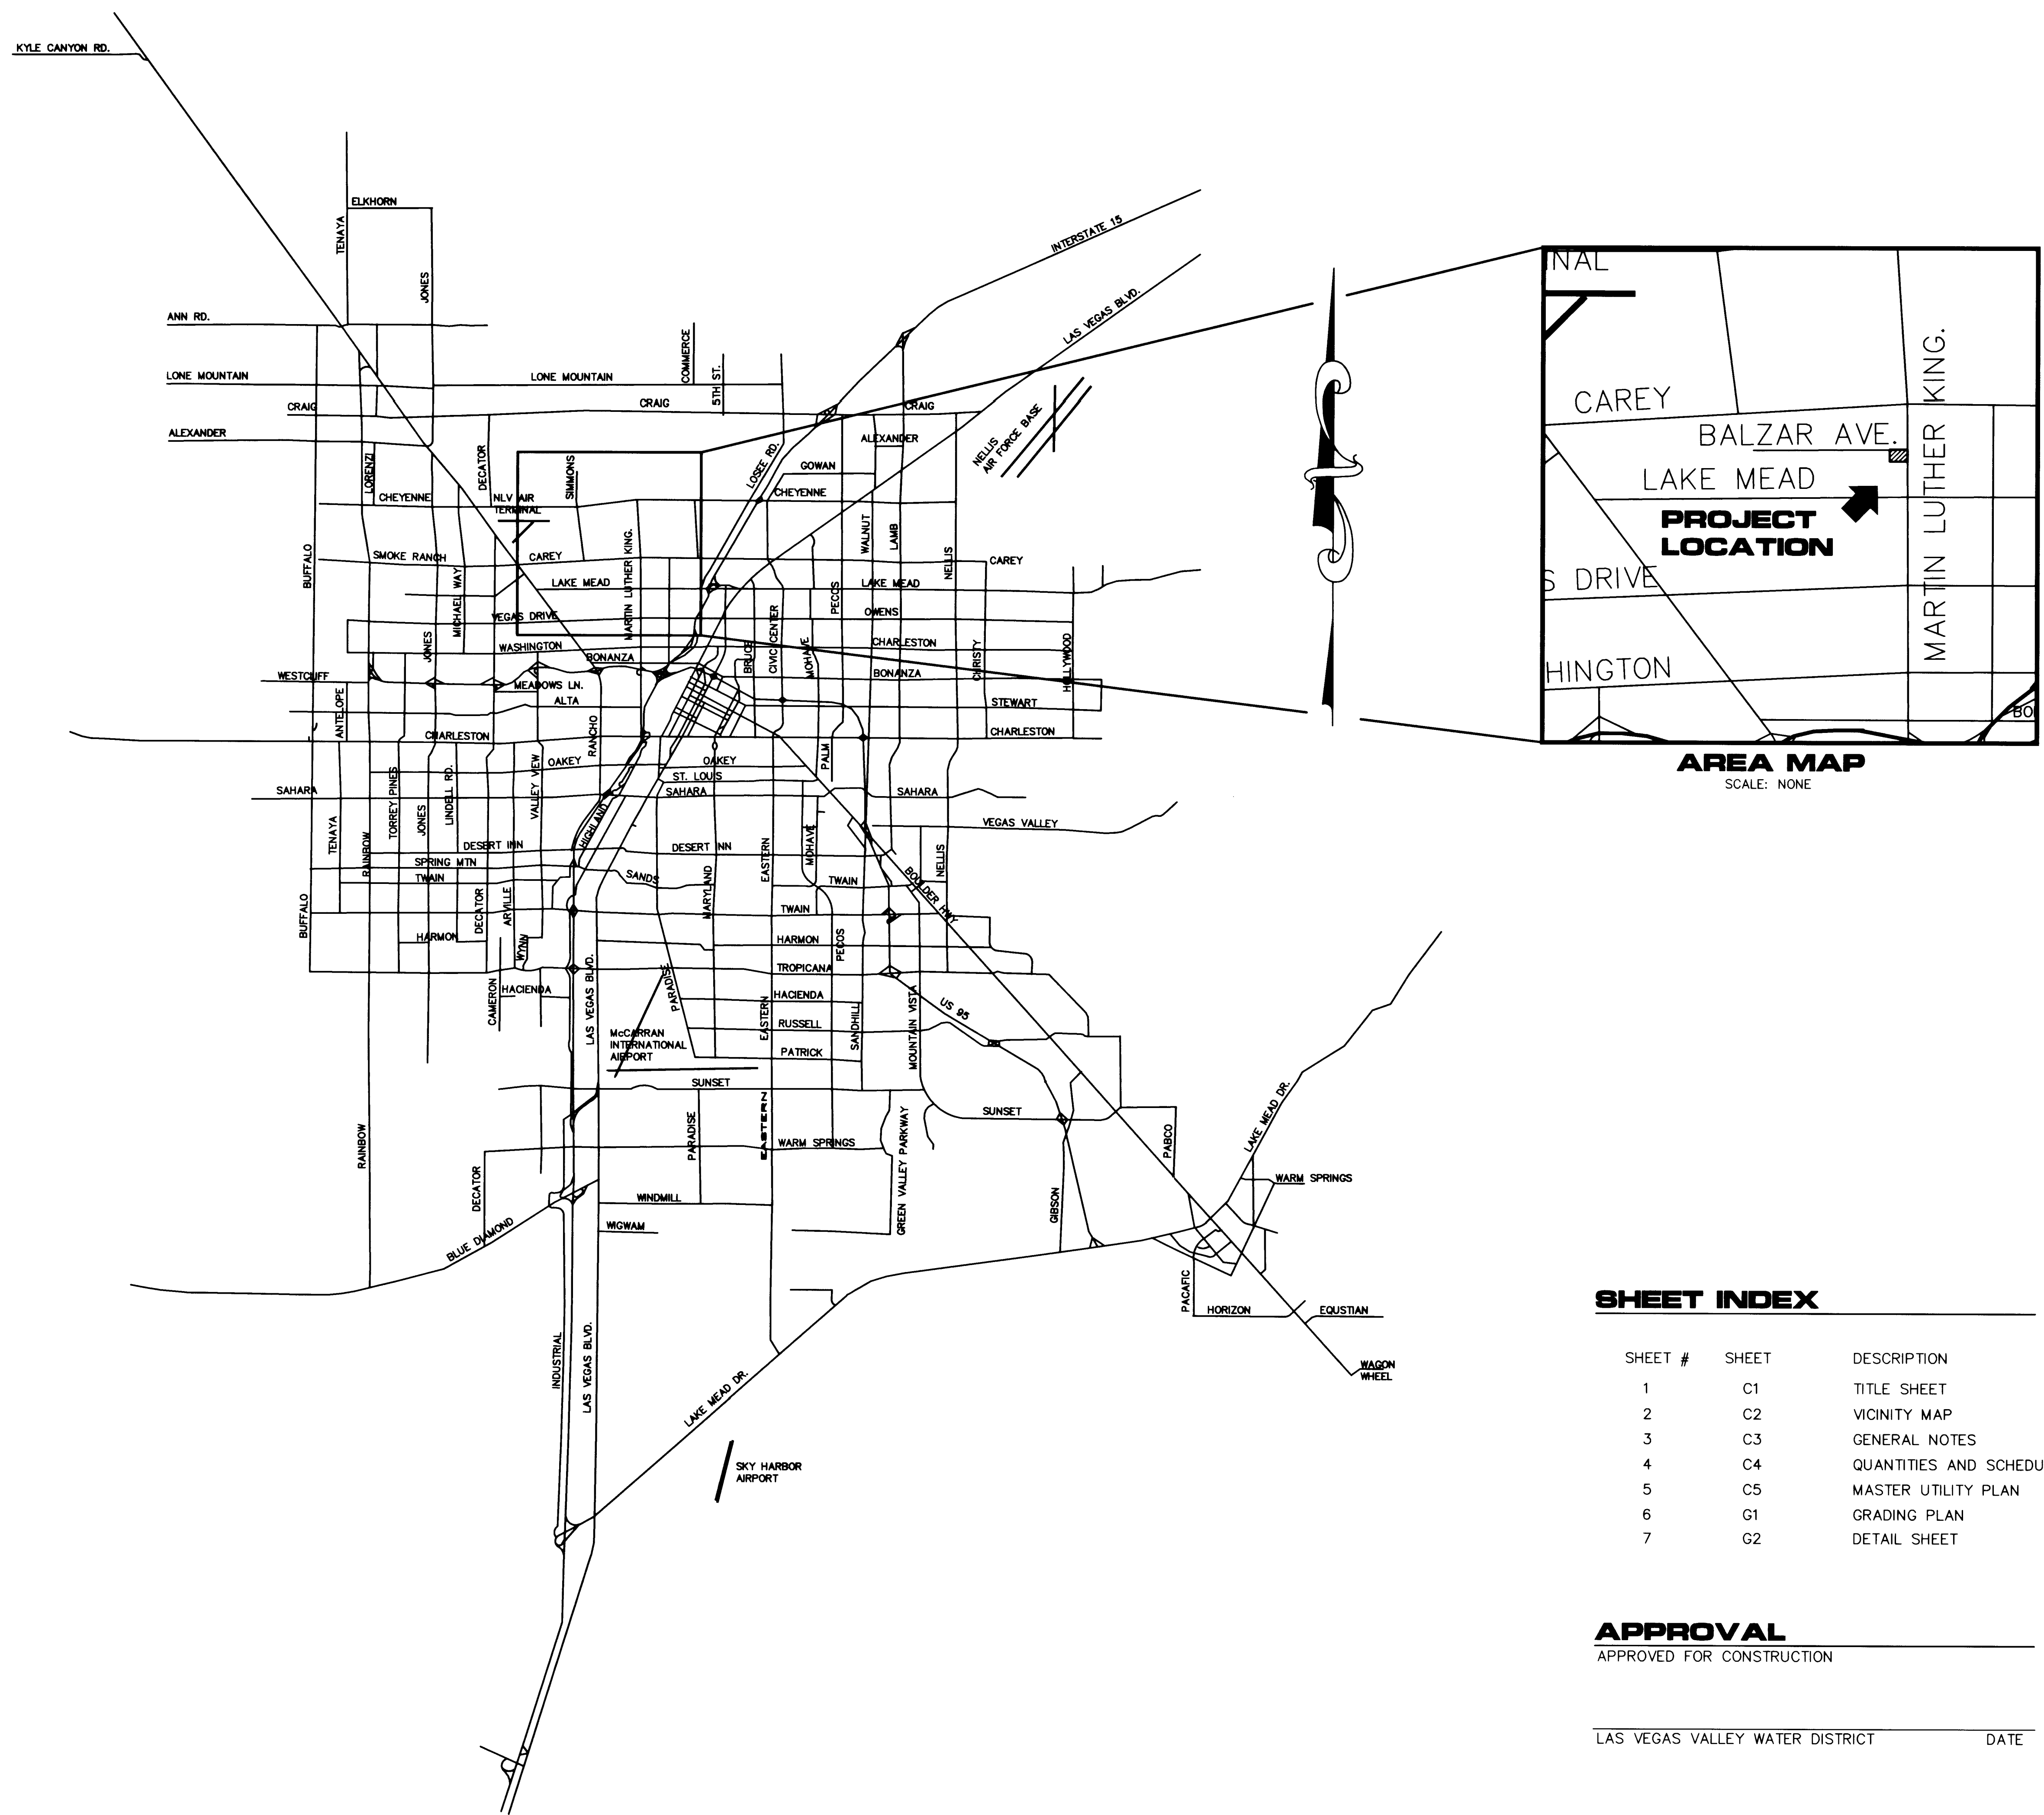


SHEET INDEX

SHEET #	SHEET	DESCRIPTION
1	C1	TITLE SHEET
2	C2	VICINITY MAP
3	C3	GENERAL NOTES
4	C4	QUANTITIES AND SCHEDULE SHEET
5	C5	MASTER UTILITY PLAN
6	G1	GRADING PLAN
7	G2	DETAIL SHEET

APPROVAL
APPROVED FOR CONSTRUCTION

LAS VEGAS VALLEY WATER DISTRICT DATE

DRAWN BY: JRM		DESIGNED BY: JRM		CHECKED BY: RT		PROJECT NO: 907-002-992		SCALE: AS SHOWN	
SHEET C2		2 OF 7 SHEETS		DRAWING NO. 107-V3083		TITLE SUNSET PARK FAMILY APARTMENTS		VICINITY MAP	
KAUFMAN & BROAD 320 GOLDEN SHORE, SUITE 200 LONG BEACH, CALIFORNIA 90802-4217 (310) 206-2000		L. R. NELSON CONSULTING ENGINEERS, INC. 3035 East Patrick Lane, Suite 9 Las Vegas, Nevada 89120 (702) 780-7978 (702) 491-2265 FAX		STRUCTURAL CIVIL SURVEY		REV		DATE BY	

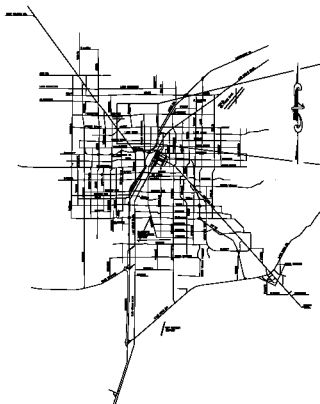

PROJECT INDEX

SHEET #	SHEET	DESCRIPTION
1	01	TITLE SHEET
2	02	GENERAL MAP
3	03	GENERAL NOTES
4	04	GENERAL AND SPECIAL NOTES
5	05	GENERAL NOTES
6	06	GENERAL NOTES
7	07	GENERAL NOTES

APPROVAL
APPROVED FOR CONSTRUCTION

DATE: _____

PLANNING & DESIGN 1000 N. 10th St. Phoenix, Arizona 85004	
PROJECT NO. 1000 N. 10th St. Phoenix, Arizona 85004	PROJECT NAME FAMILY APARTMENTS
PREPARED BY 1000 N. 10th St. Phoenix, Arizona 85004	
CHECKED BY 1000 N. 10th St. Phoenix, Arizona 85004	
DATE 1000 N. 10th St. Phoenix, Arizona 85004	
SCALE 1" = 100'	
NORTH ARROW 	