



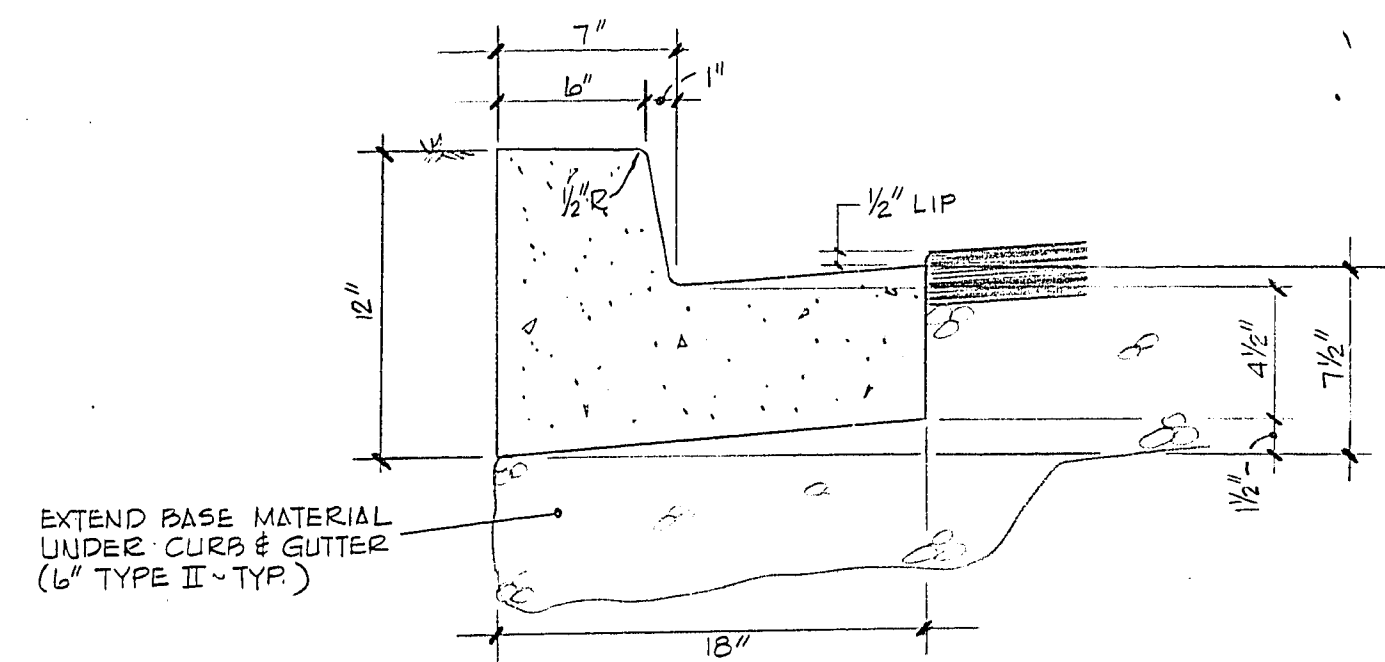

L-TYPE CURB & GUTTER

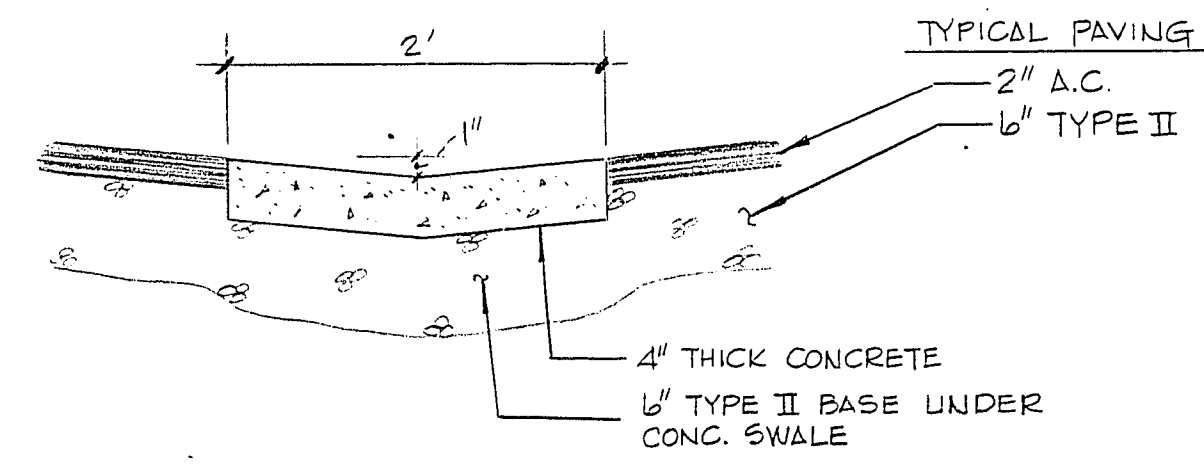

2' CONCRETE SWALE


QUANTITY ESTIMATE

18" L-TYPE CURB & GUTTER	990 L.F.
2' CONCRETE SWALE	145 L.F.
2" A.C. PAVING	2233 S.Y.
REMOVE EXIST. CURB & GUTTER	42 L.F.
REMOVE EXIST. PAVING	22 S.Y.
TYPE "A" CURB	40 L.F.
6' WIDE SIDEWALK (OFFSITE - SAHARA)	349 S.F.


- GENERAL NOTES**
- ALL COORDINATES AND CURVE DATA ARE TO FACE OF CURB.
 - COORDINATES ARE ON THE SAME SYSTEM AS ORIGINAL DESIGN FOR "THE PLAZAS"

CURVE DATA

NO.	Δ	R	L	T
1	30°00'00"	5.00	7.85	5.00
2	180°00'00"	2.50	7.85	-
3	90°00'00"	10.00	15.71	10.00
4	180°00'00"	2.00	6.28	-

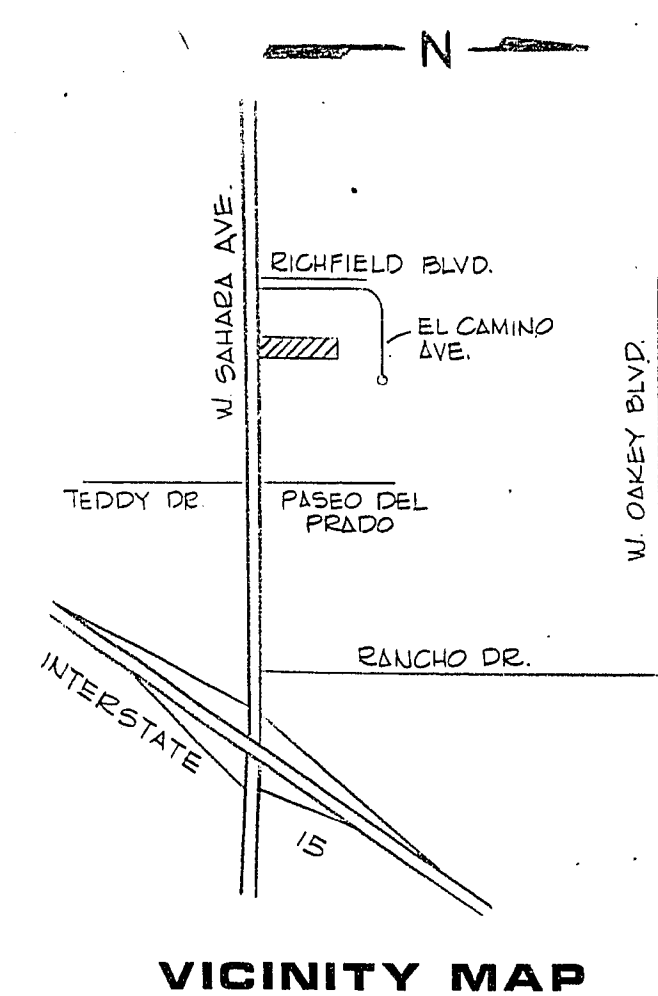

VICINITY MAP

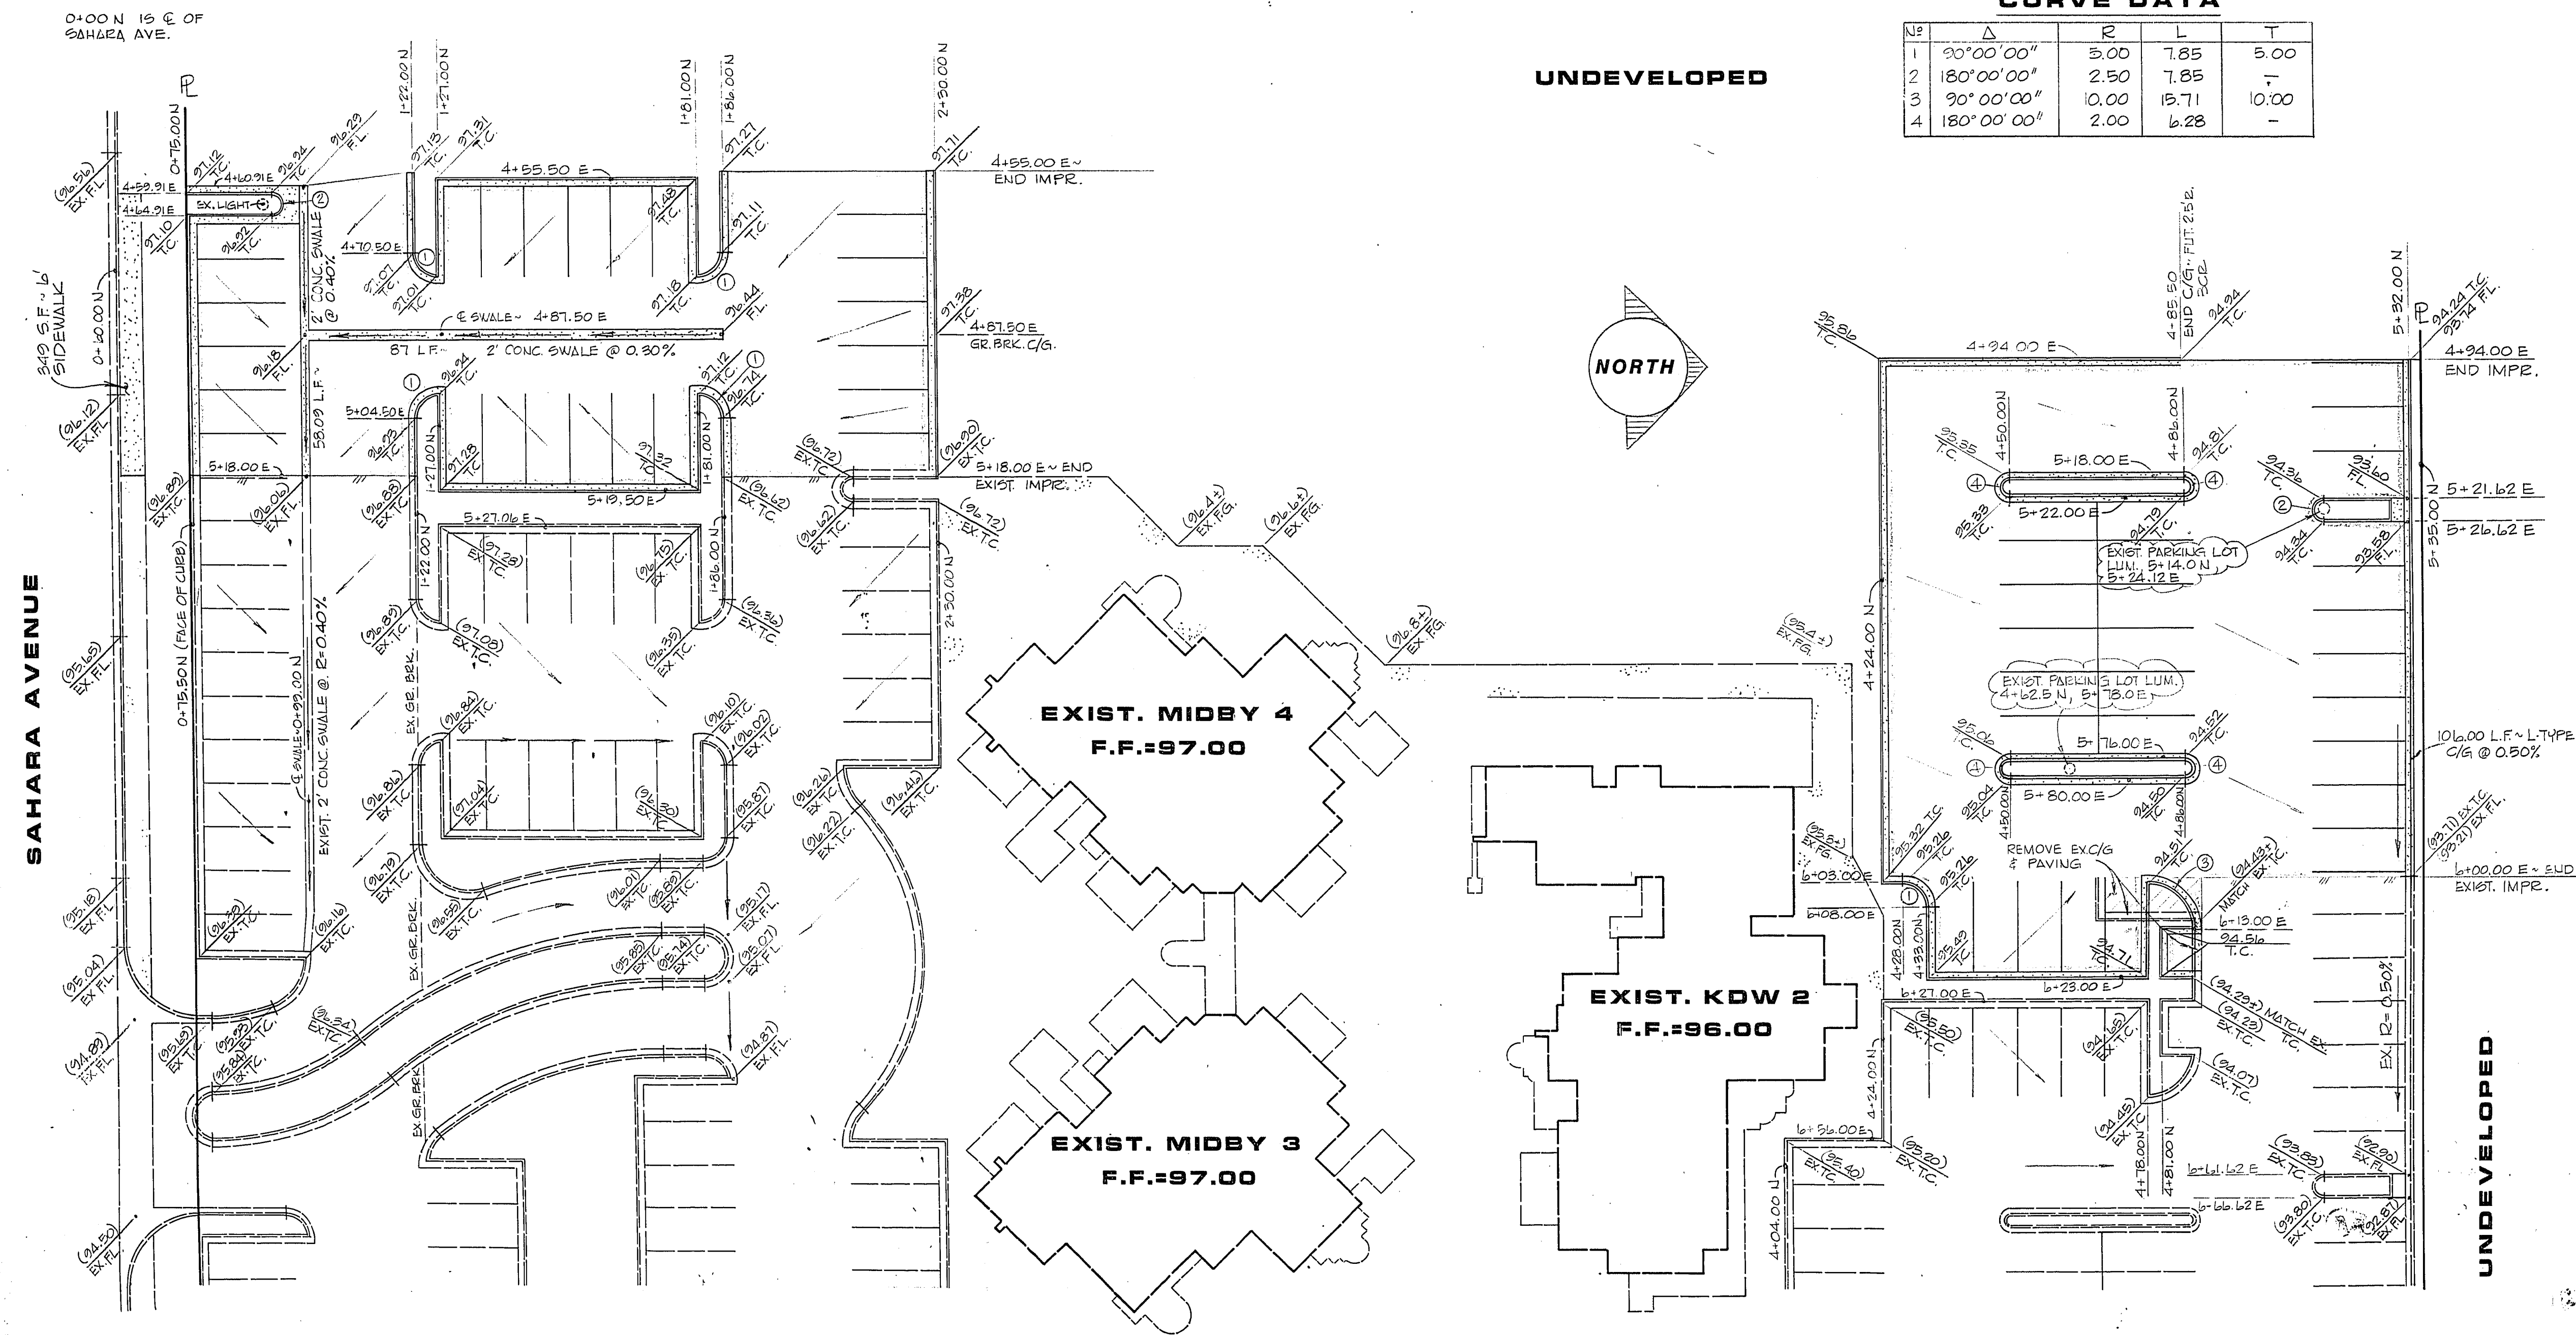

APPROVALS :

CLV. CITY ENGINEER DATE 5/13/99

CLV. QUALITY CONTROL ENGR. DATE 5/13/99

BENCH MARK :

CLV. No 1618-A2 AT THE SOUTHEAST CORNER OF THE INTERSECTION OF TEDDY DRIVE AND SAHARA AVENUE.

ELEVATION = 2088.89

SUBMITTED BY: <i>Michael S. Kozumi</i>		DATE: 2/4/91
REVISION	BY	DATE
1	12	3/2/91
PROJECT: THE PLAZAS		
CONSULTING ENGINEERS: PLANNERS		
2209 Paradise Road • Las Vegas, Nevada 89104		
(702) 735-0227		
MICHAEL S. KOZUMI, P.E.		
NEVADA CERT. NO. 4311		
vtn nevada		
GRADING PLAN REVISION		
WO NO. 2514		
BY MK		
DATE 2/4/91		
SCALE 1"=20'		
SHEET 9A		
OF 10 SHEETS		