
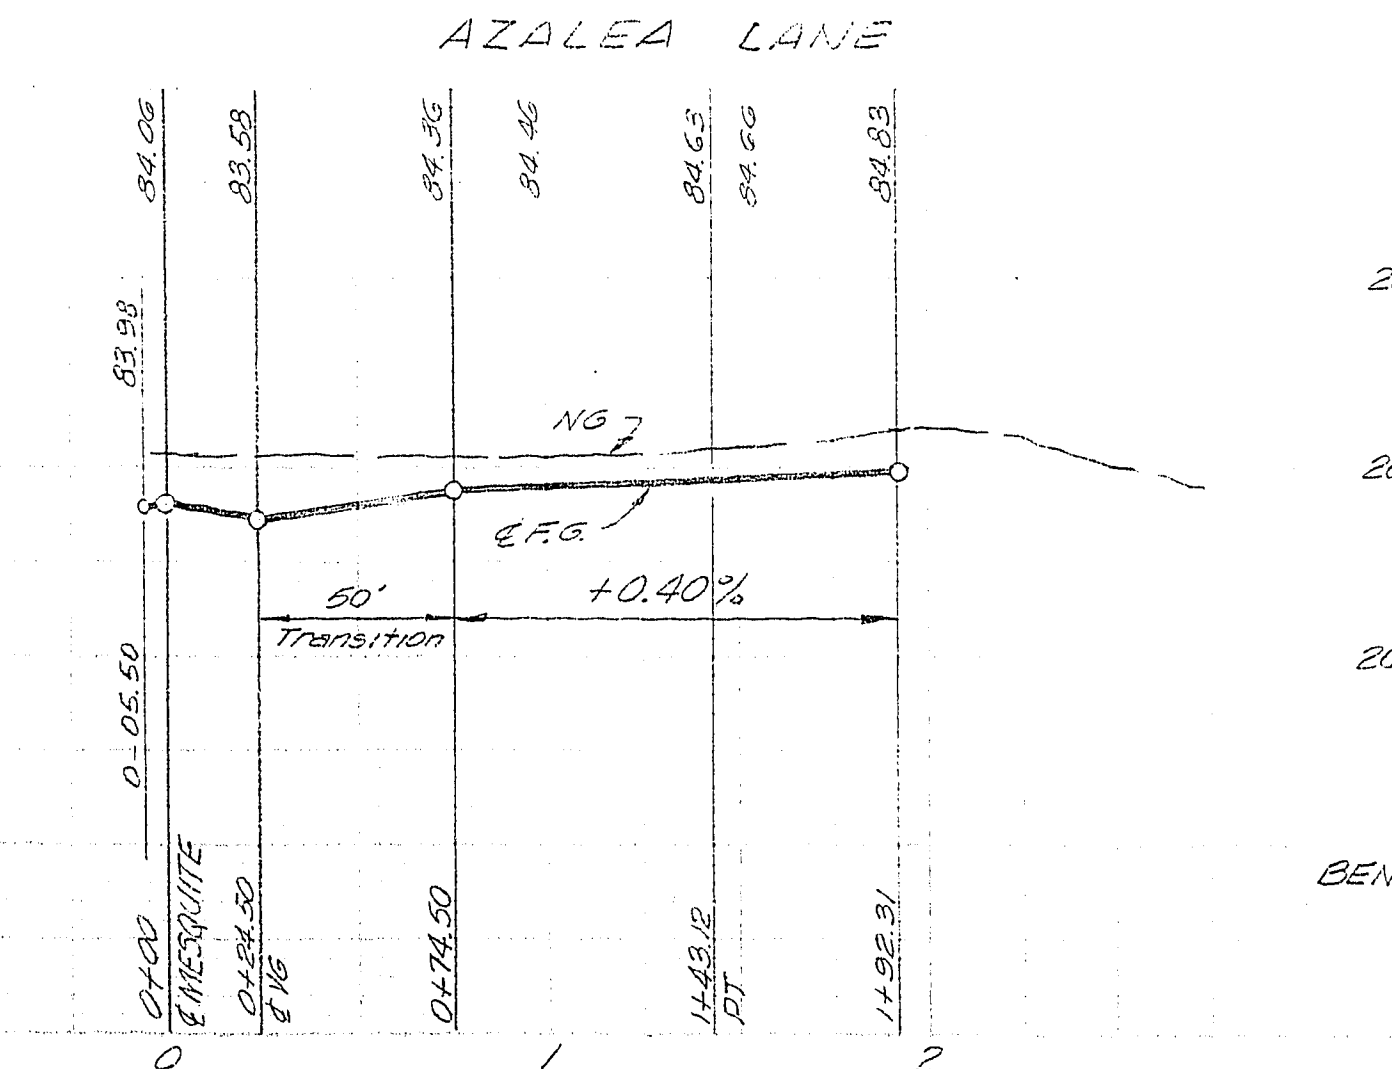
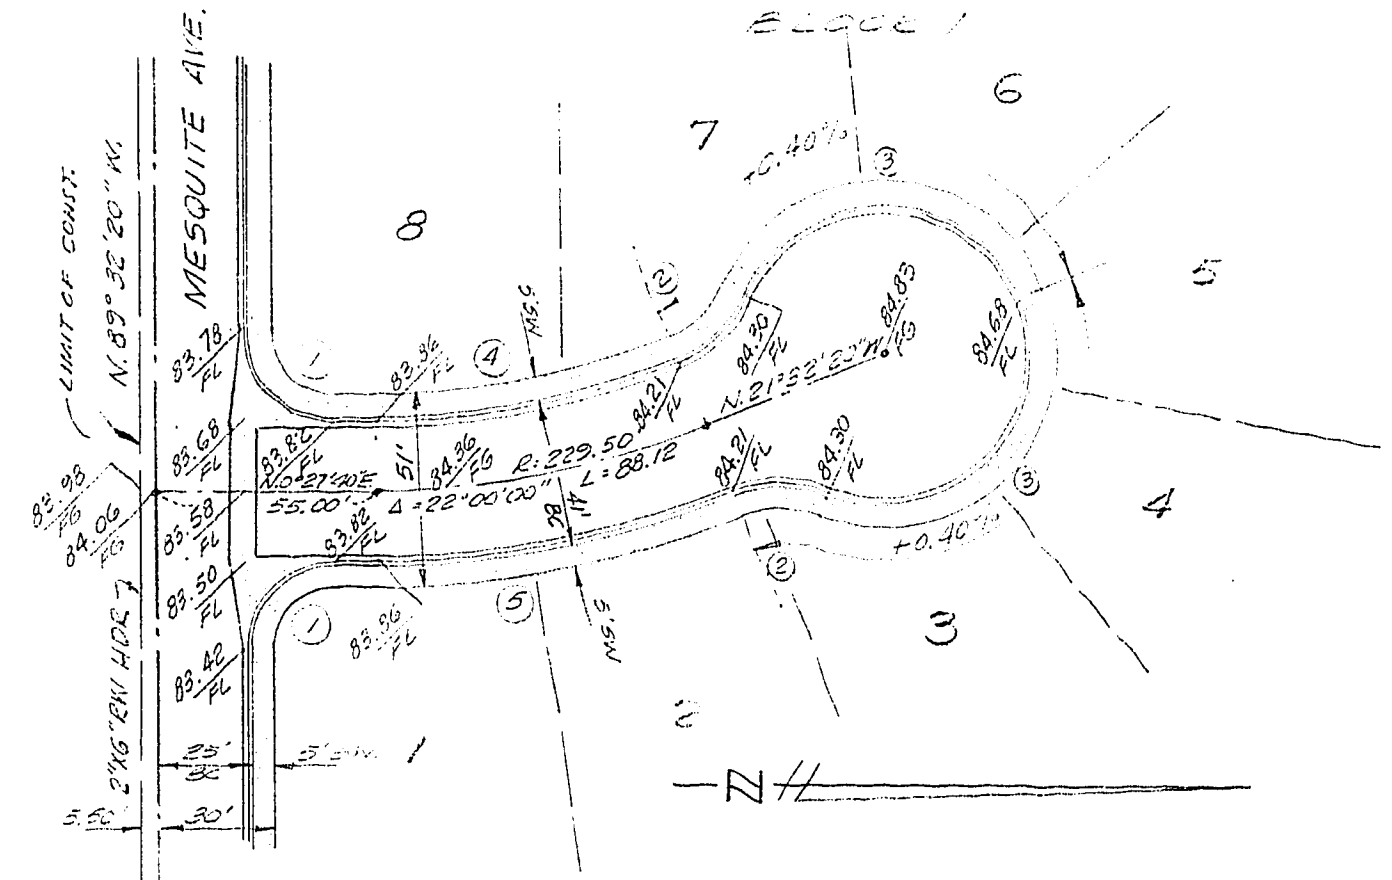
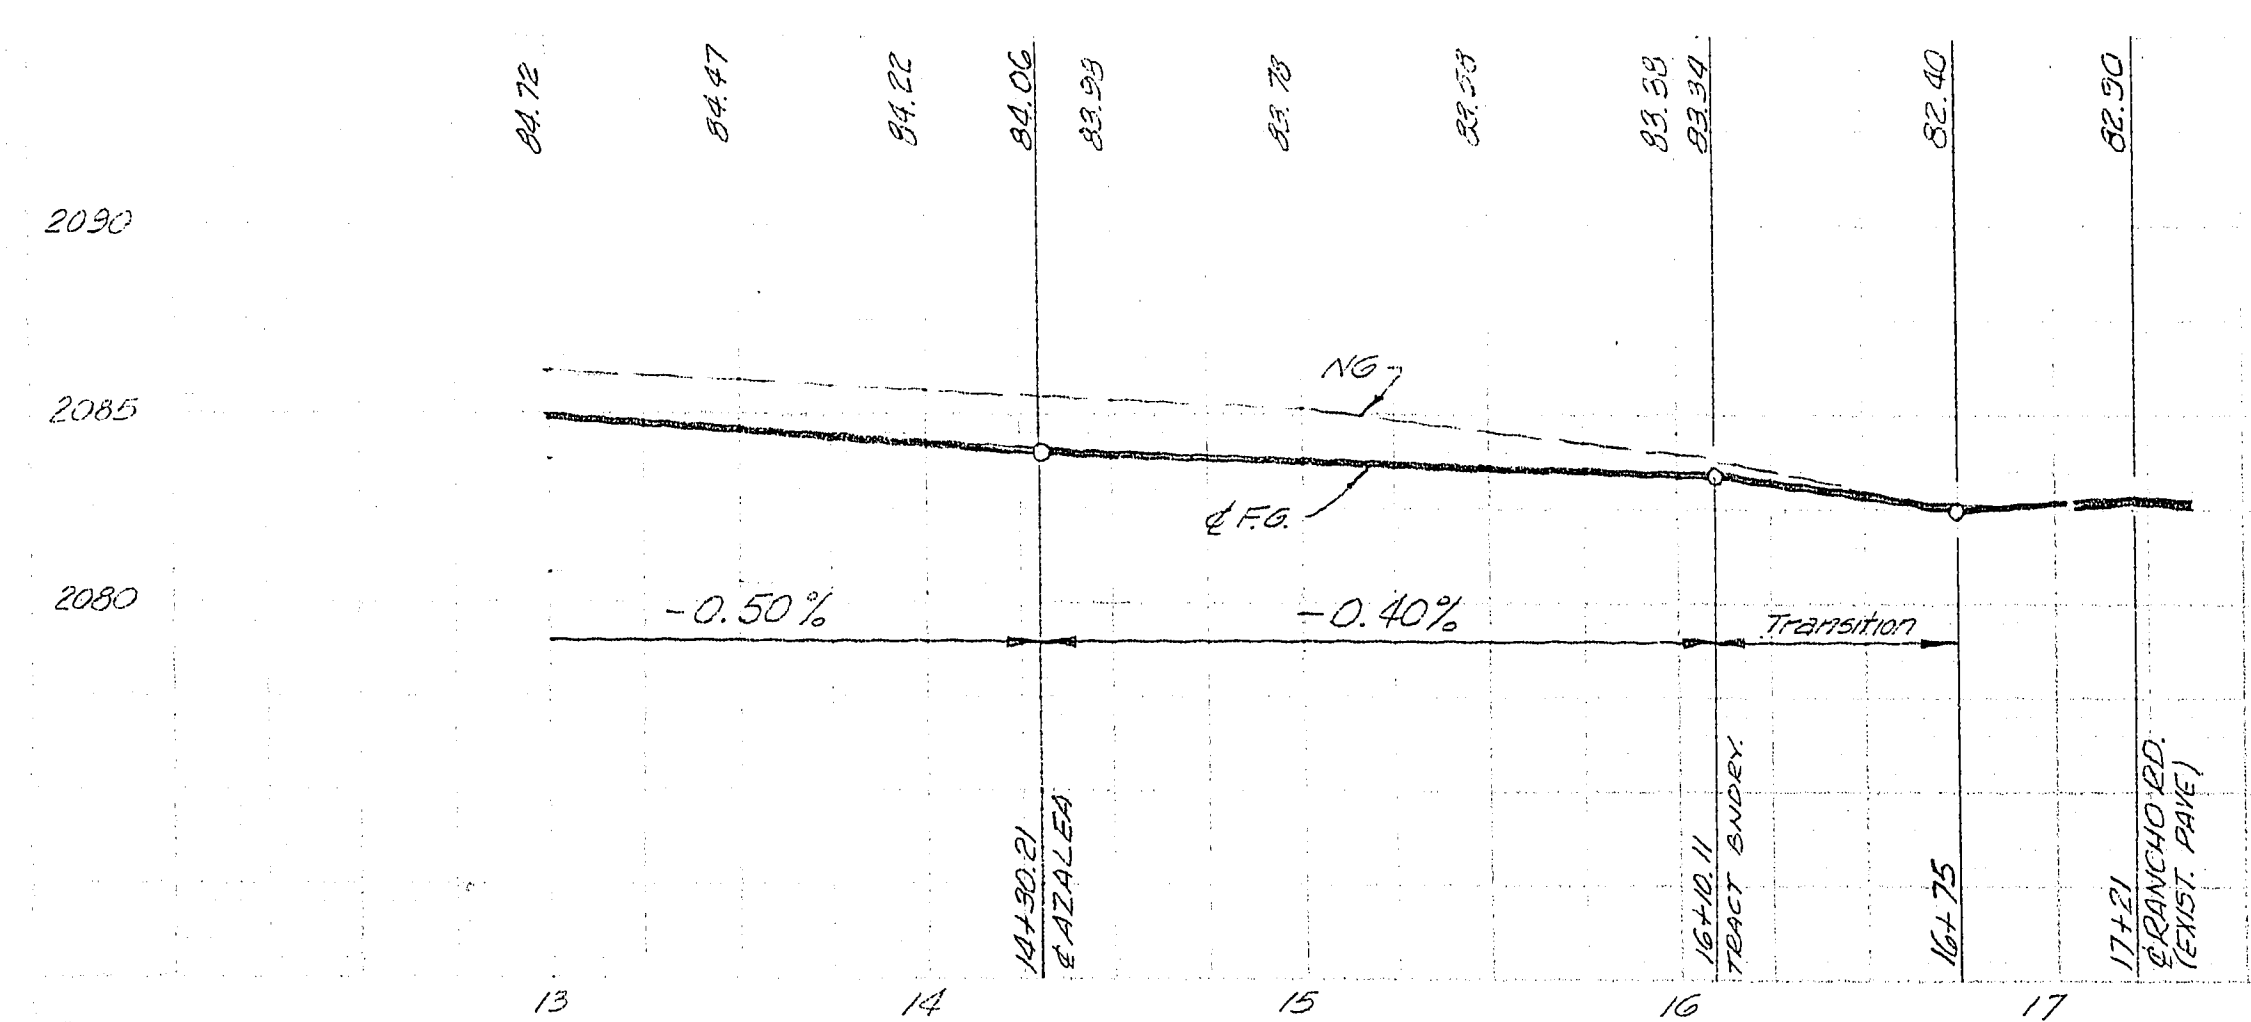


QUANTITY ESTIMATE

Gravel - 100' x 12' x 4"	3,552.00
Subgrade	31,150.00
10' x 12' x 4" Gravel	3,302.40
A.C. Pav. - 3"	15,365.54

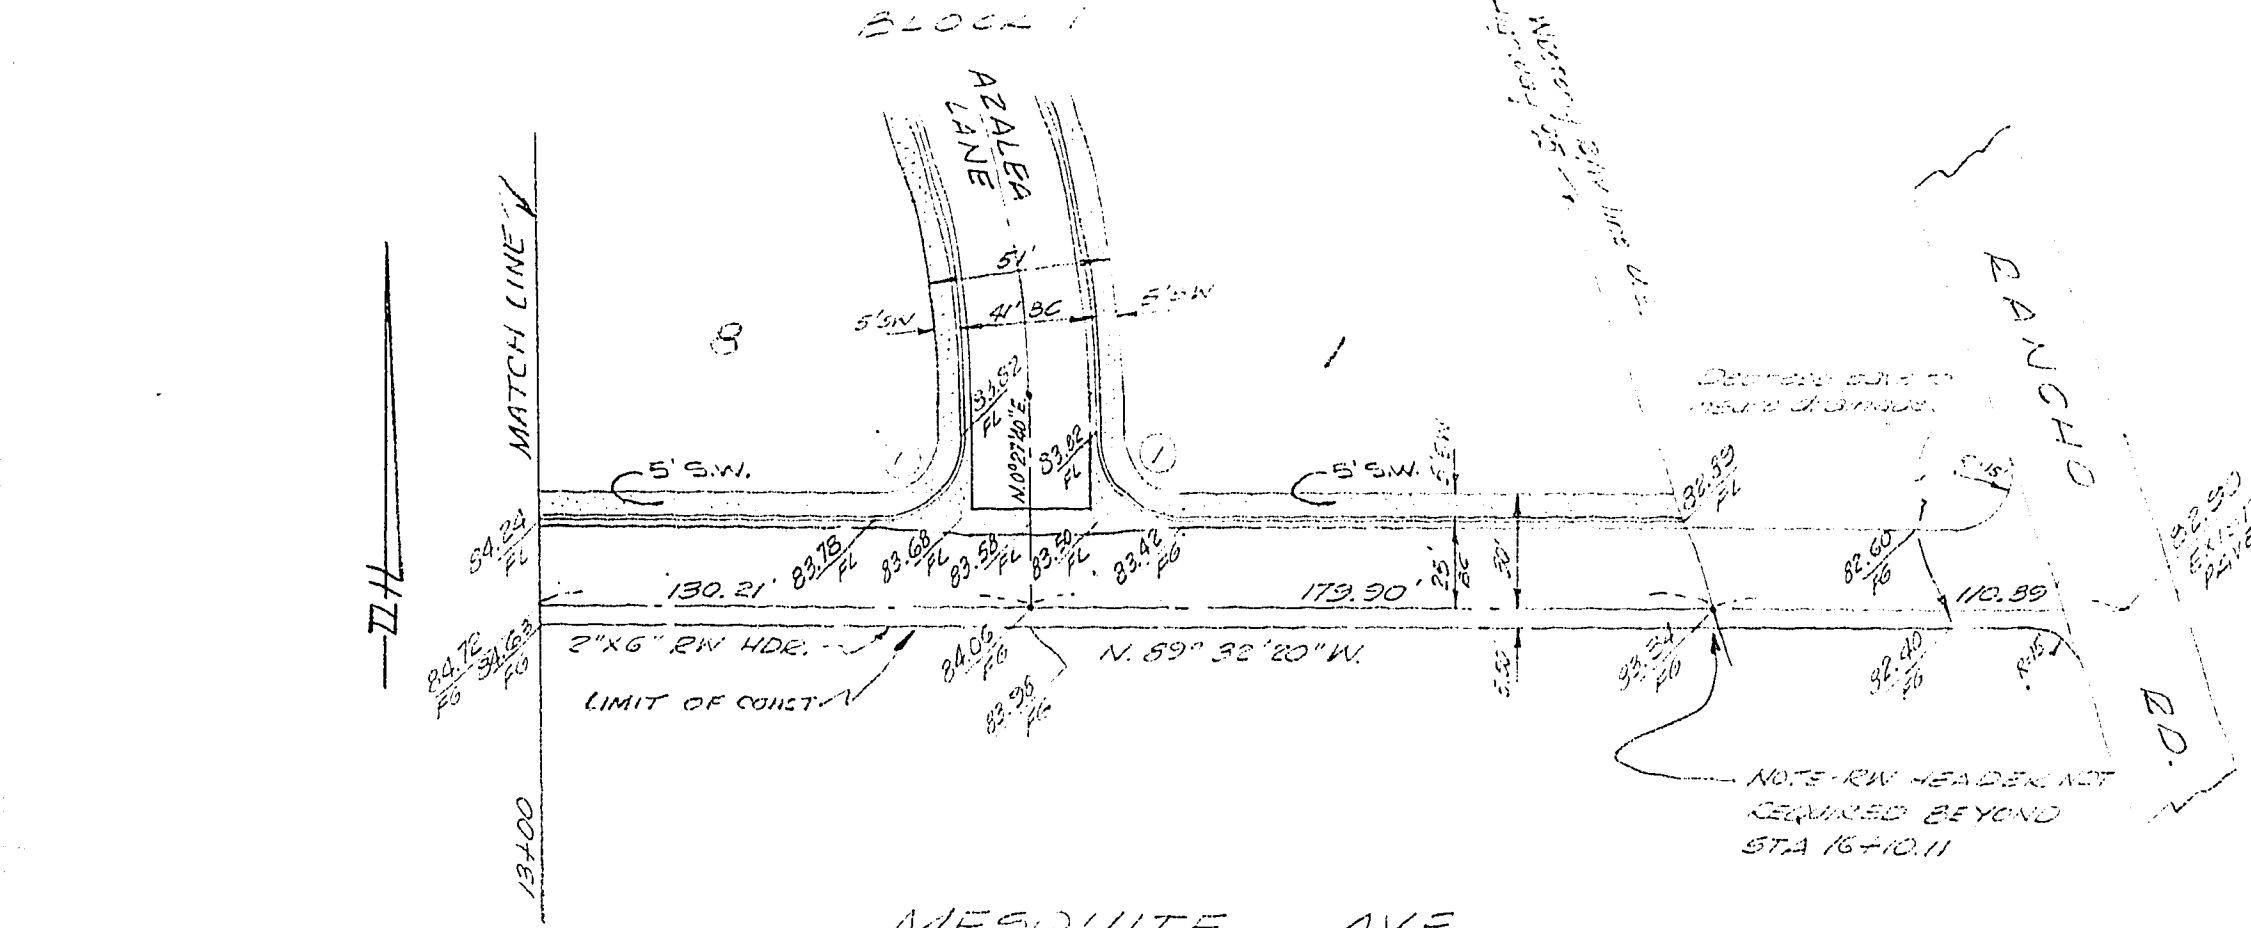

APPROVAL

CITY ENGINEER _____ DATE _____

FIELD ENGINEER _____ DATE _____

- CURVE TABLE -

NO.	BCR	Δ	T	L	CH.
1	20.00'	90°00'00"	20.00'	31.42'	23.28'
2	30.00'	44°14'57"	12.20'	23.17'	22.62'
3	40.50'	134°14'57"	—	34.30'	74.63'
4	203.00'	22°00'00"	40.63'	30.25'	79.76'
5	250.00'	22°00'00"	43.60'	25.28'	95.40'
6	30.00'	26°36'17"	7.03'	13.93'	13.81'
7	55.00'	124°11'43"	103.87'	113.22'	37.81'
8	30.00'	57°35'11"	16.43'	35.21'	23.90'
9	40.50'	76°52'31"	32.14'	54.34'	50.36'
10	40.50'	186°03'05"	—	131.33'	50.33'
11	30.00'	78°47'00"	24.63'	41.25'	33.03'

BENCH MARK - Nail in pave at intersection of Rancho Rd. & Mesquite Ave. Elevation - 2082.30

TWIN LAKES VILLAGE UNIT No. 8			
CHECKED <i>RLK</i>	APPROVED <i>A. Kraemer</i>	DRAWN <i>RJL</i>	
DATE 1-29-63		DESIGNED <i>RLK</i>	
STREET PLAN AND PROFILE			
SCALE: Horz. 1"=50' Vert. 1"=5'		SHEET 1 OF 4	
Kraemer Engineering Co. - Las Vegas, Nevada			

274-63

1074-3120-8