
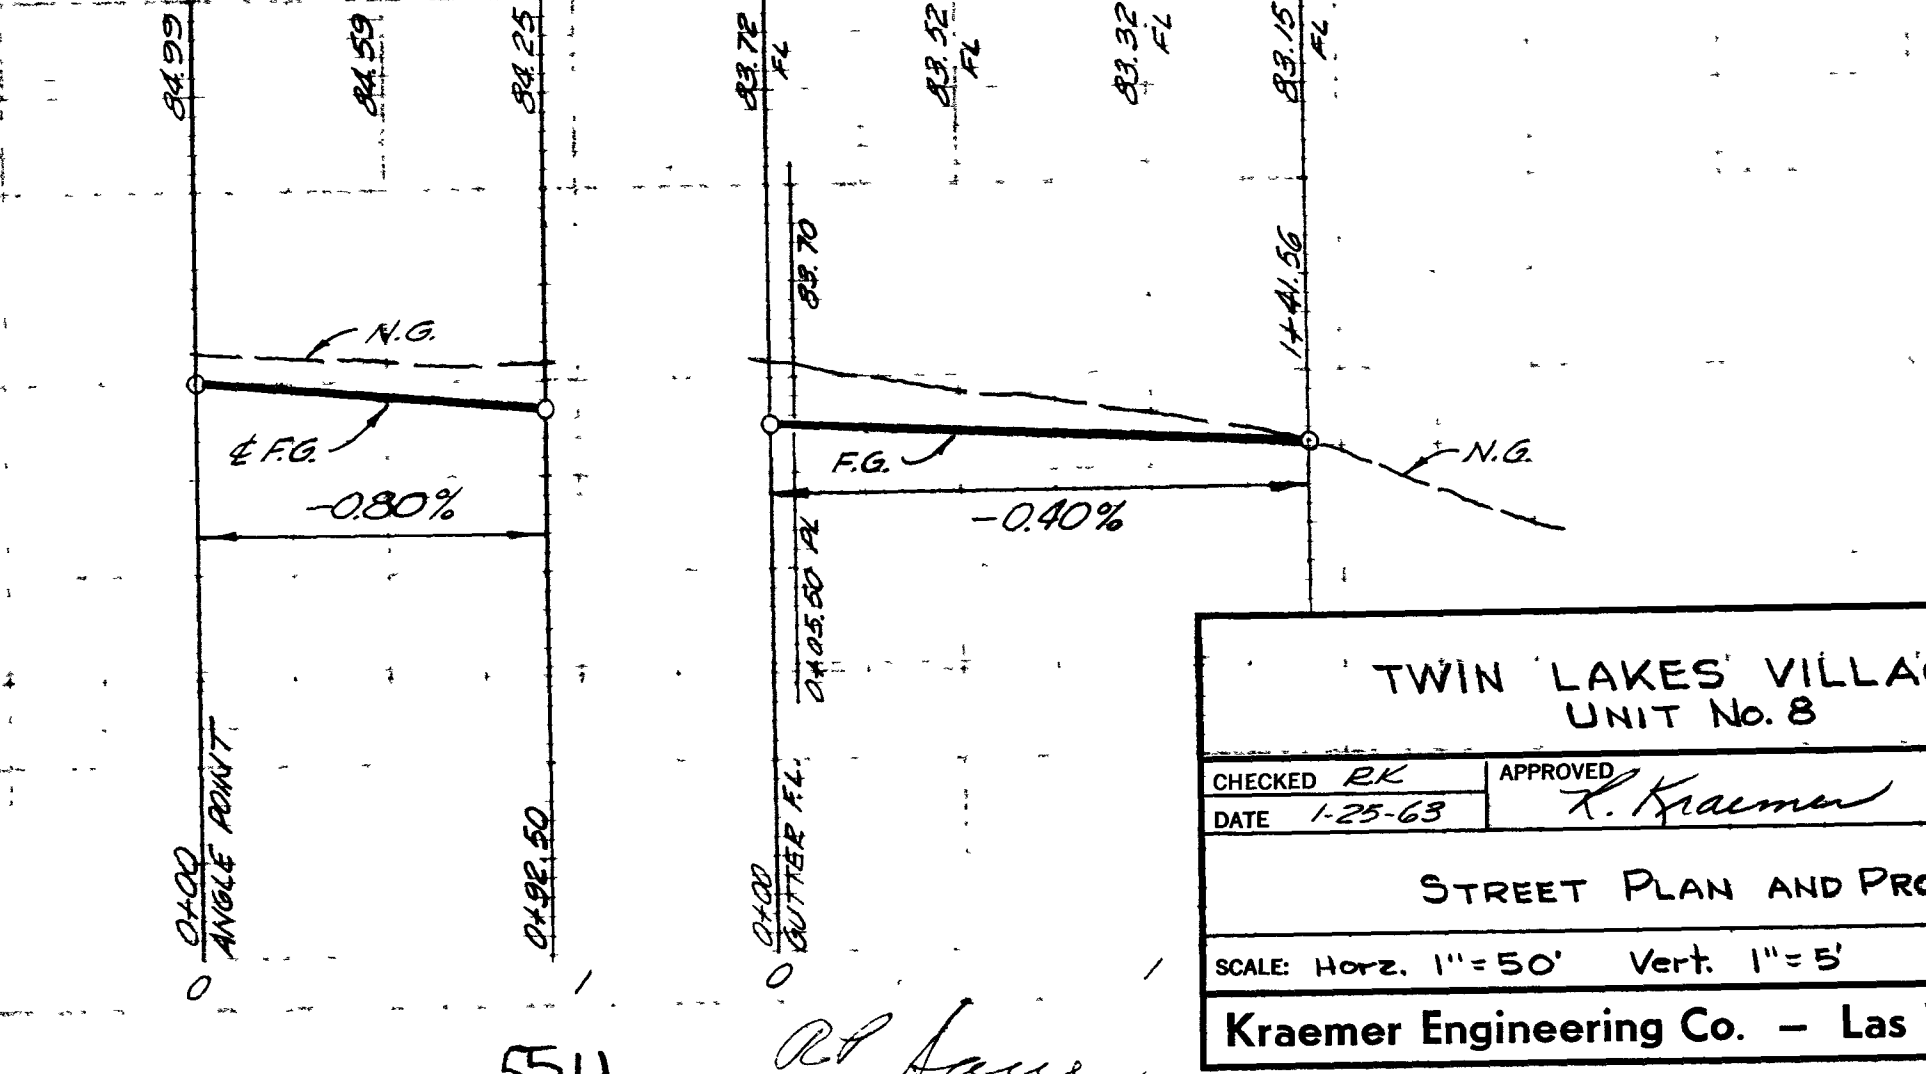
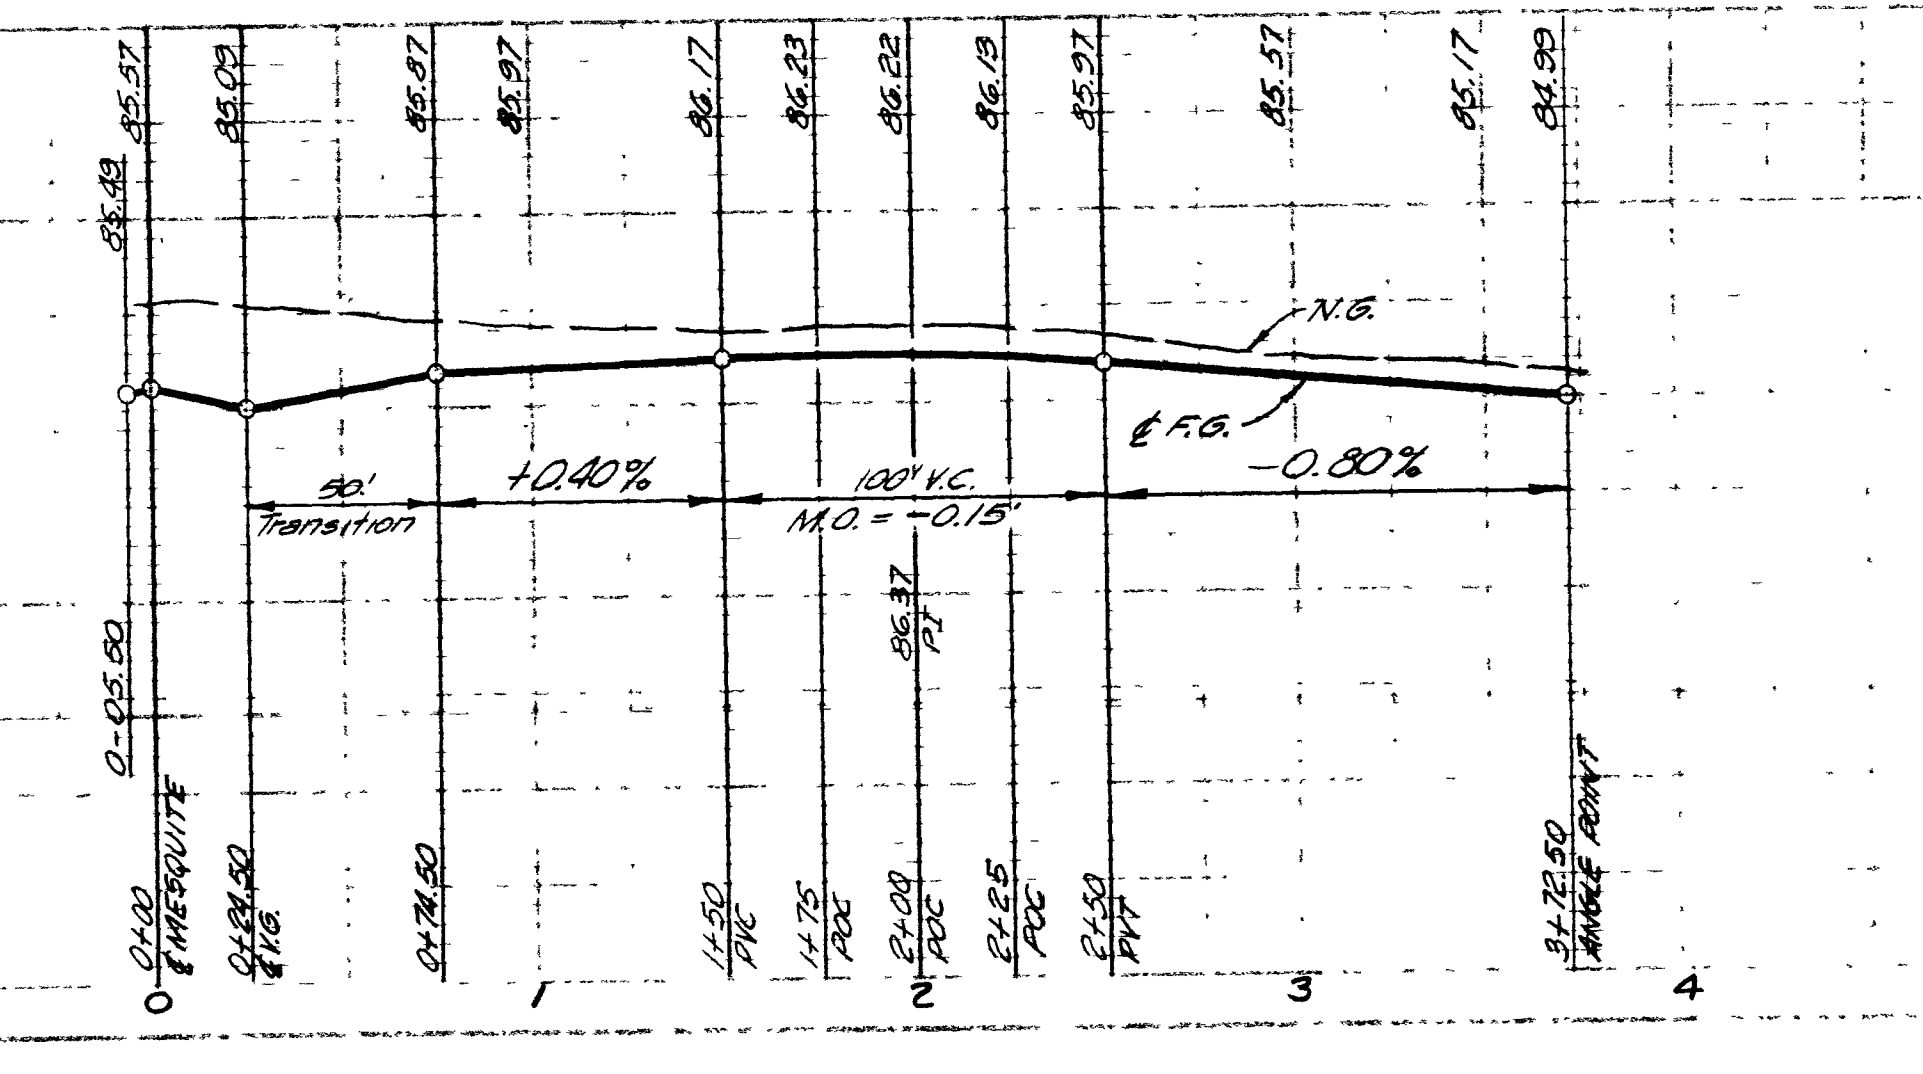
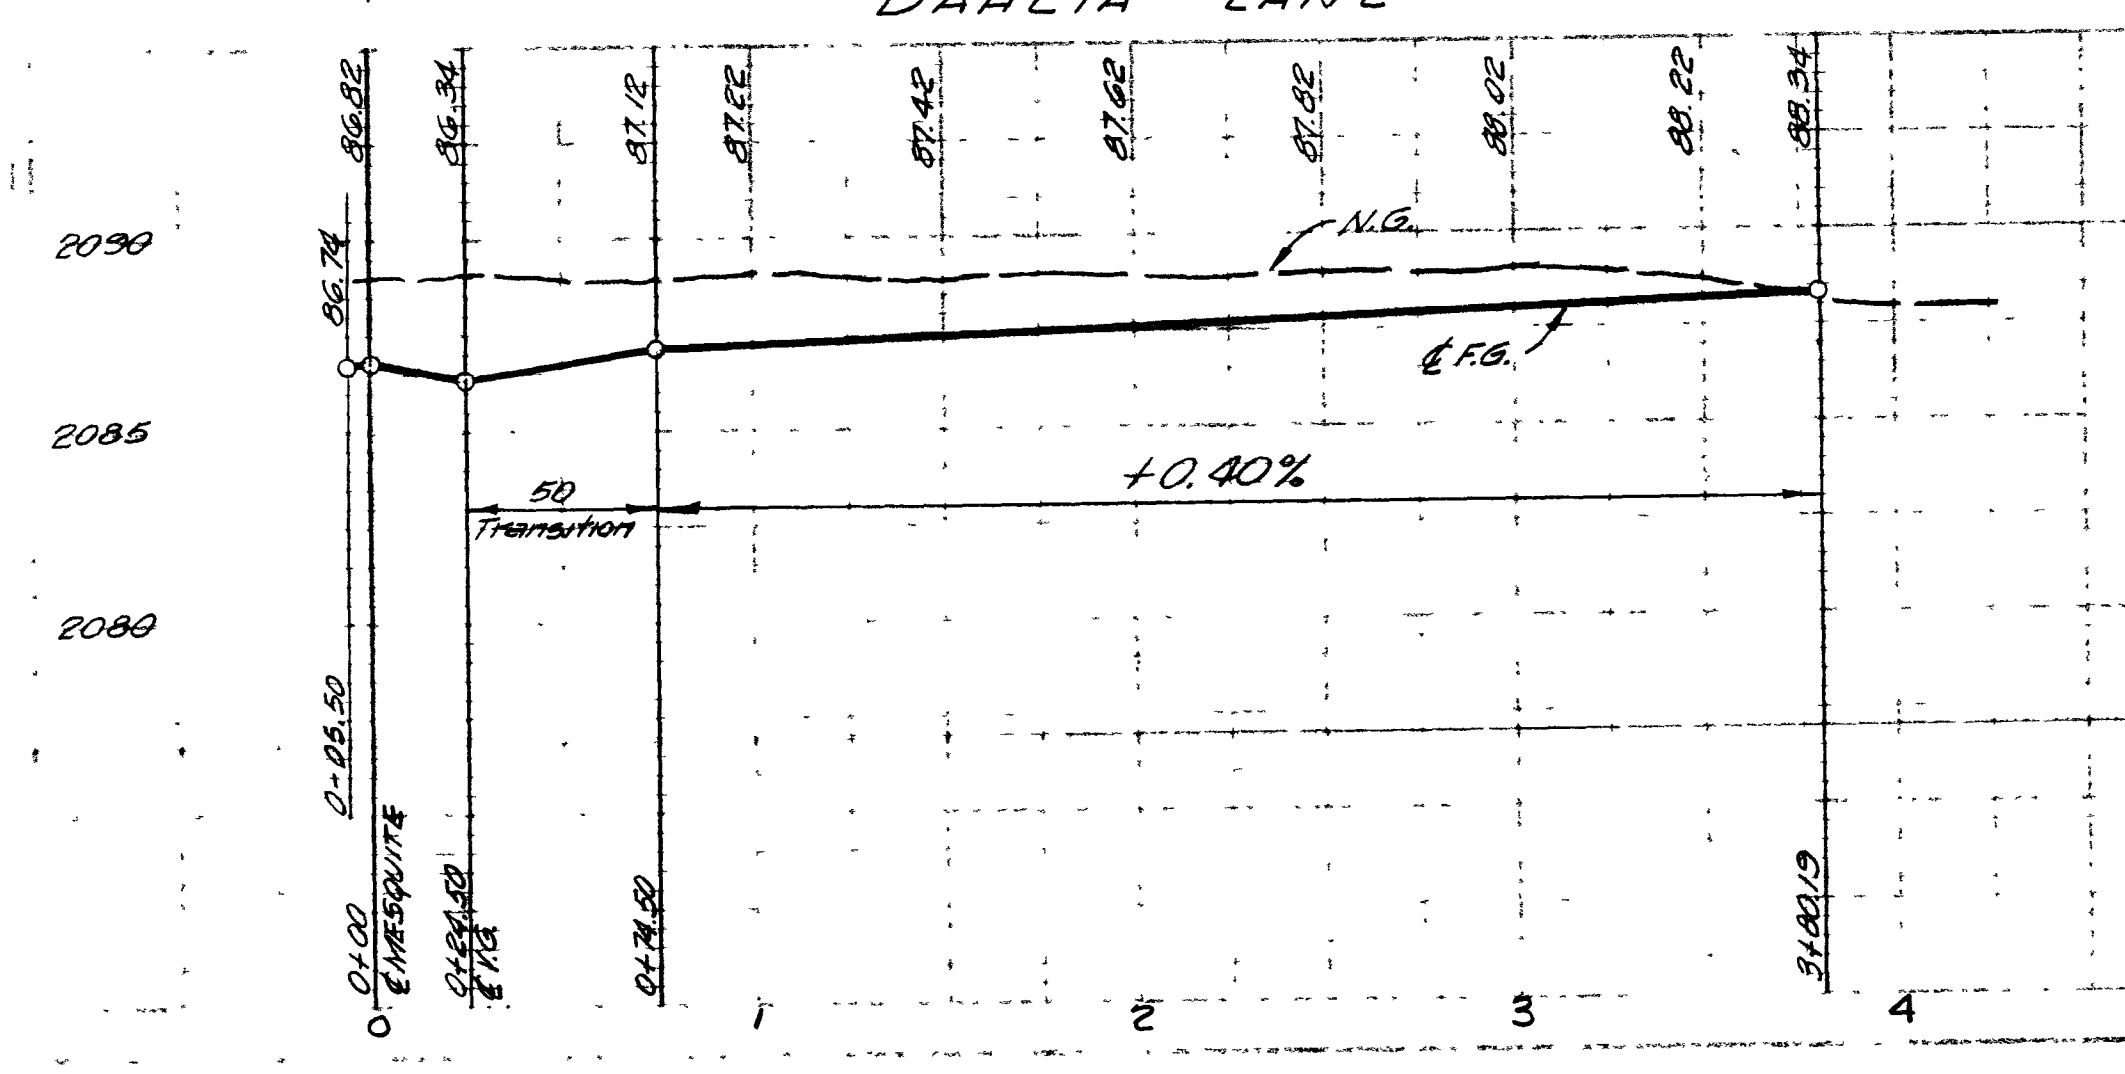
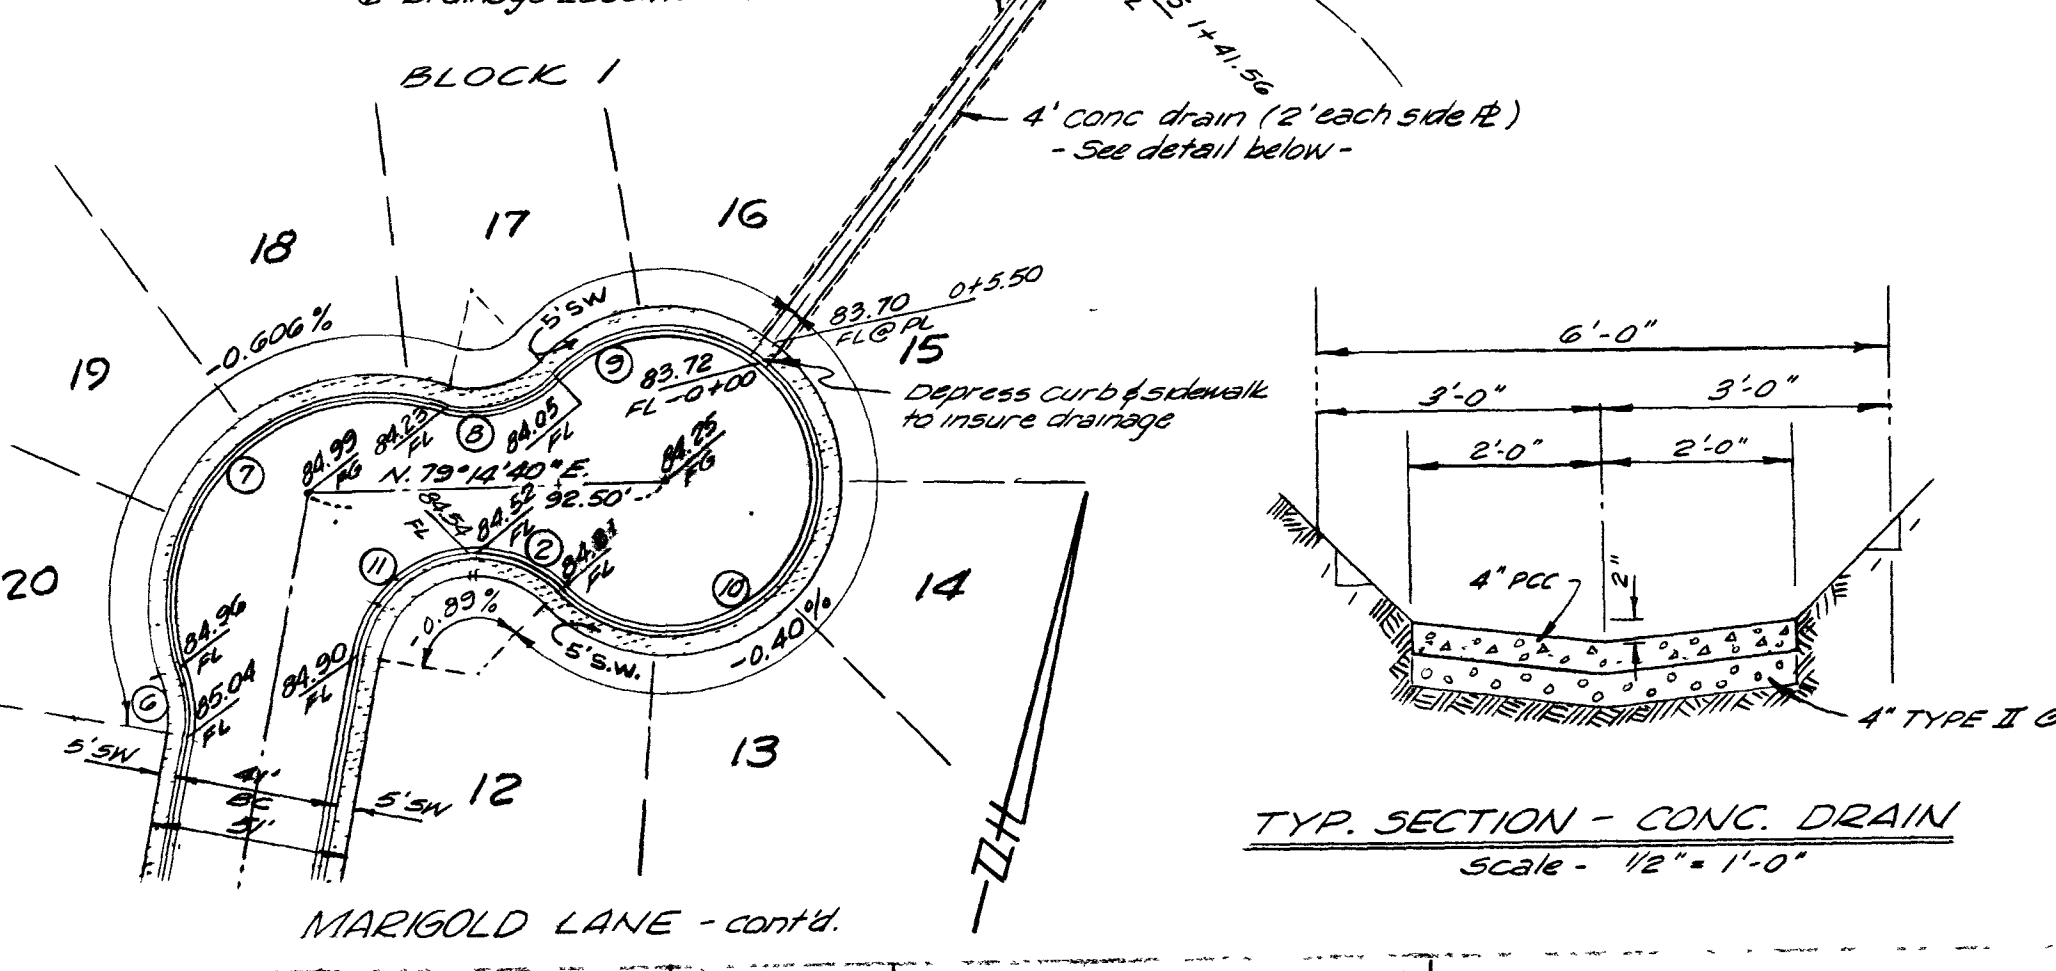
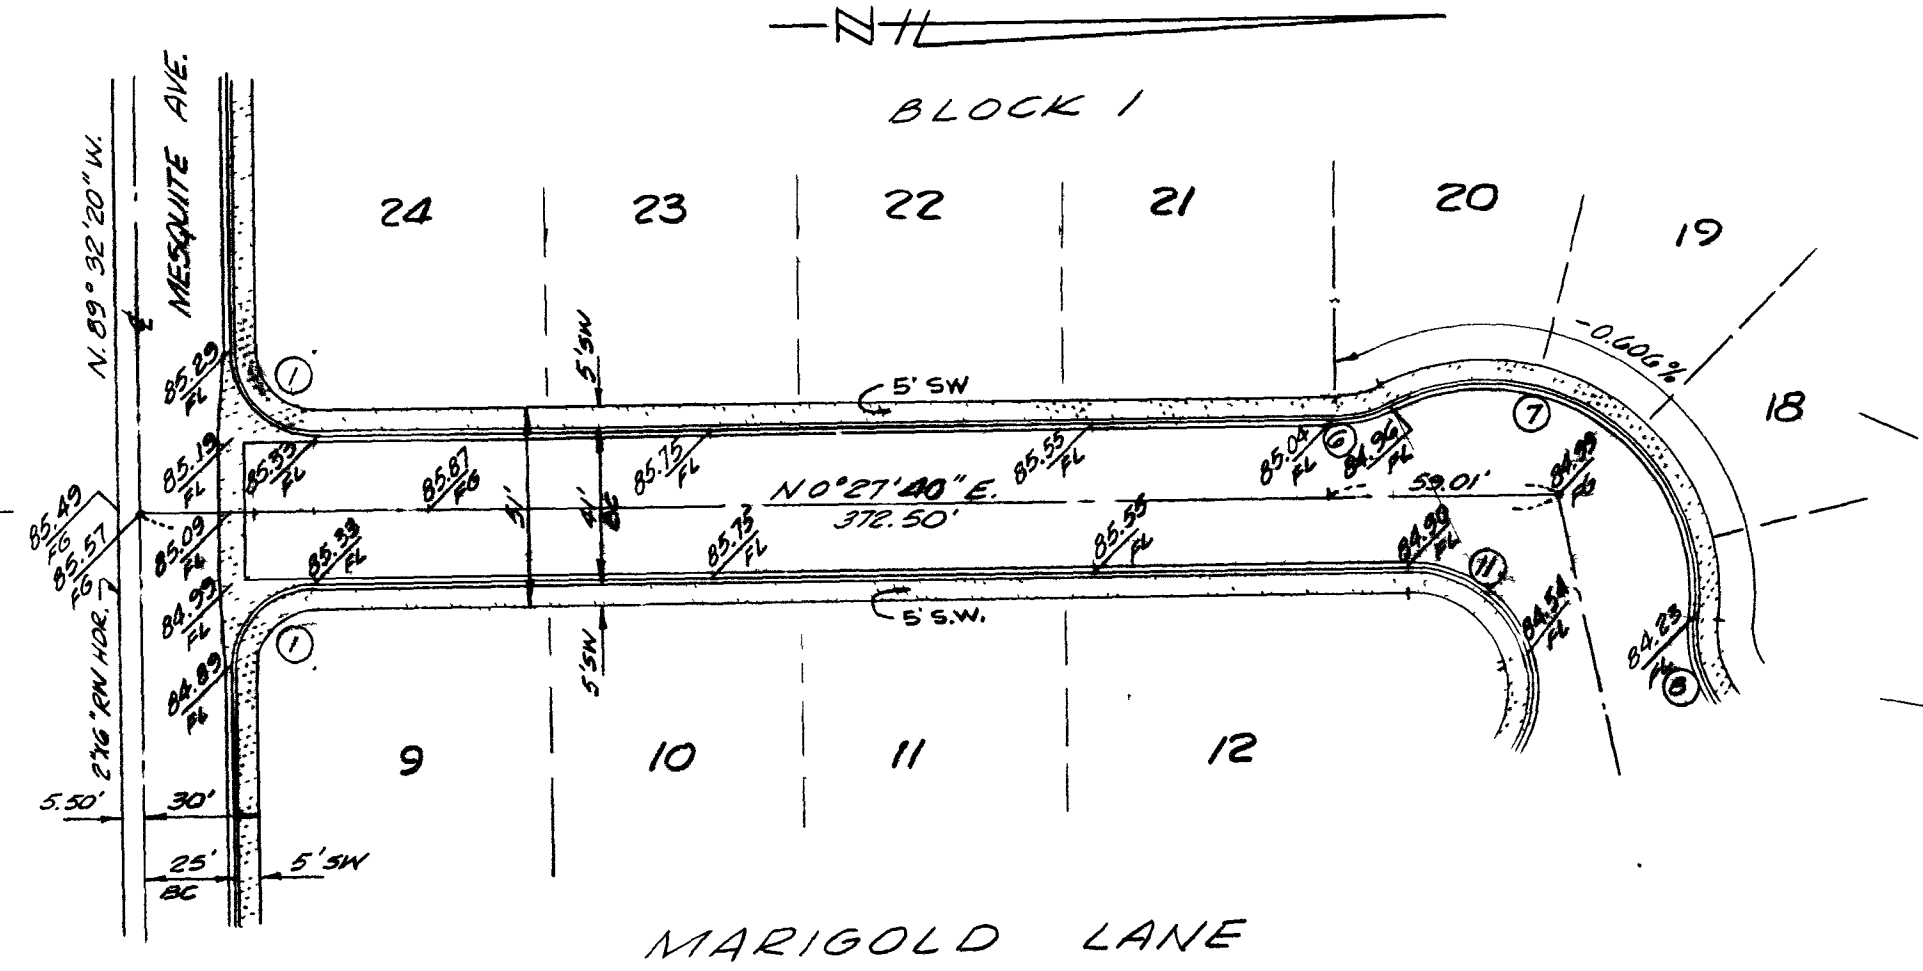
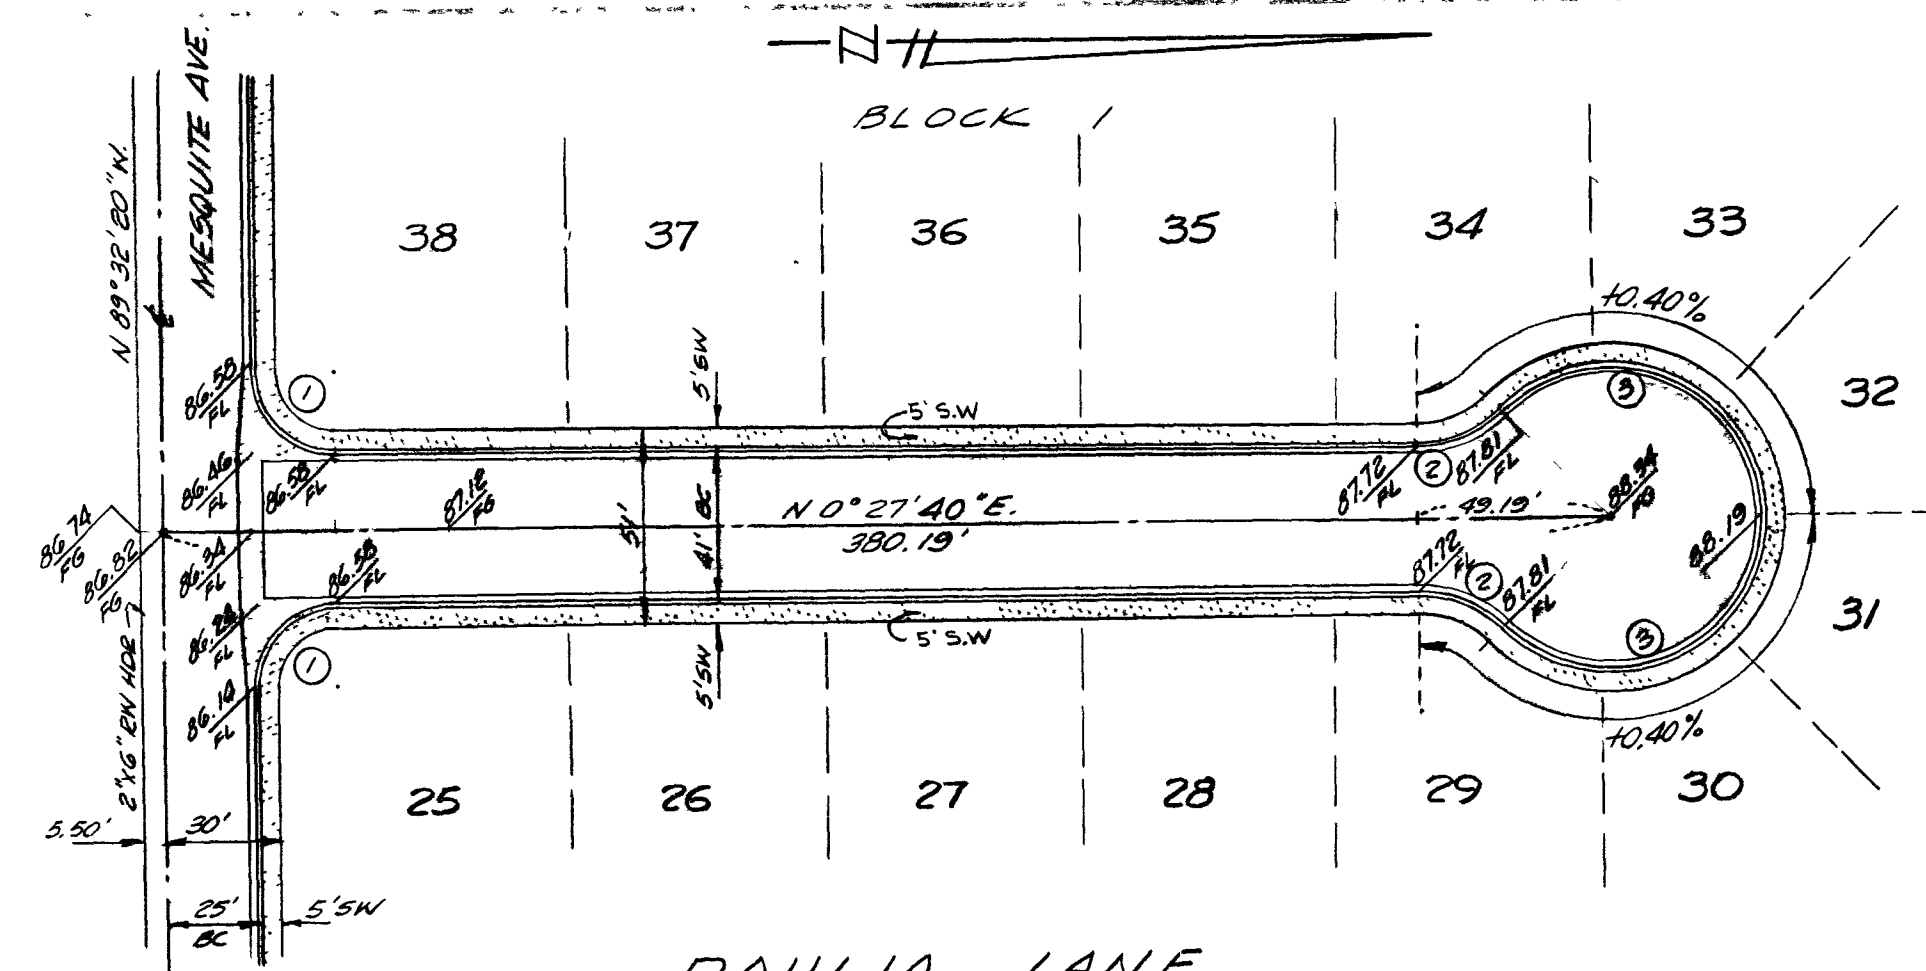
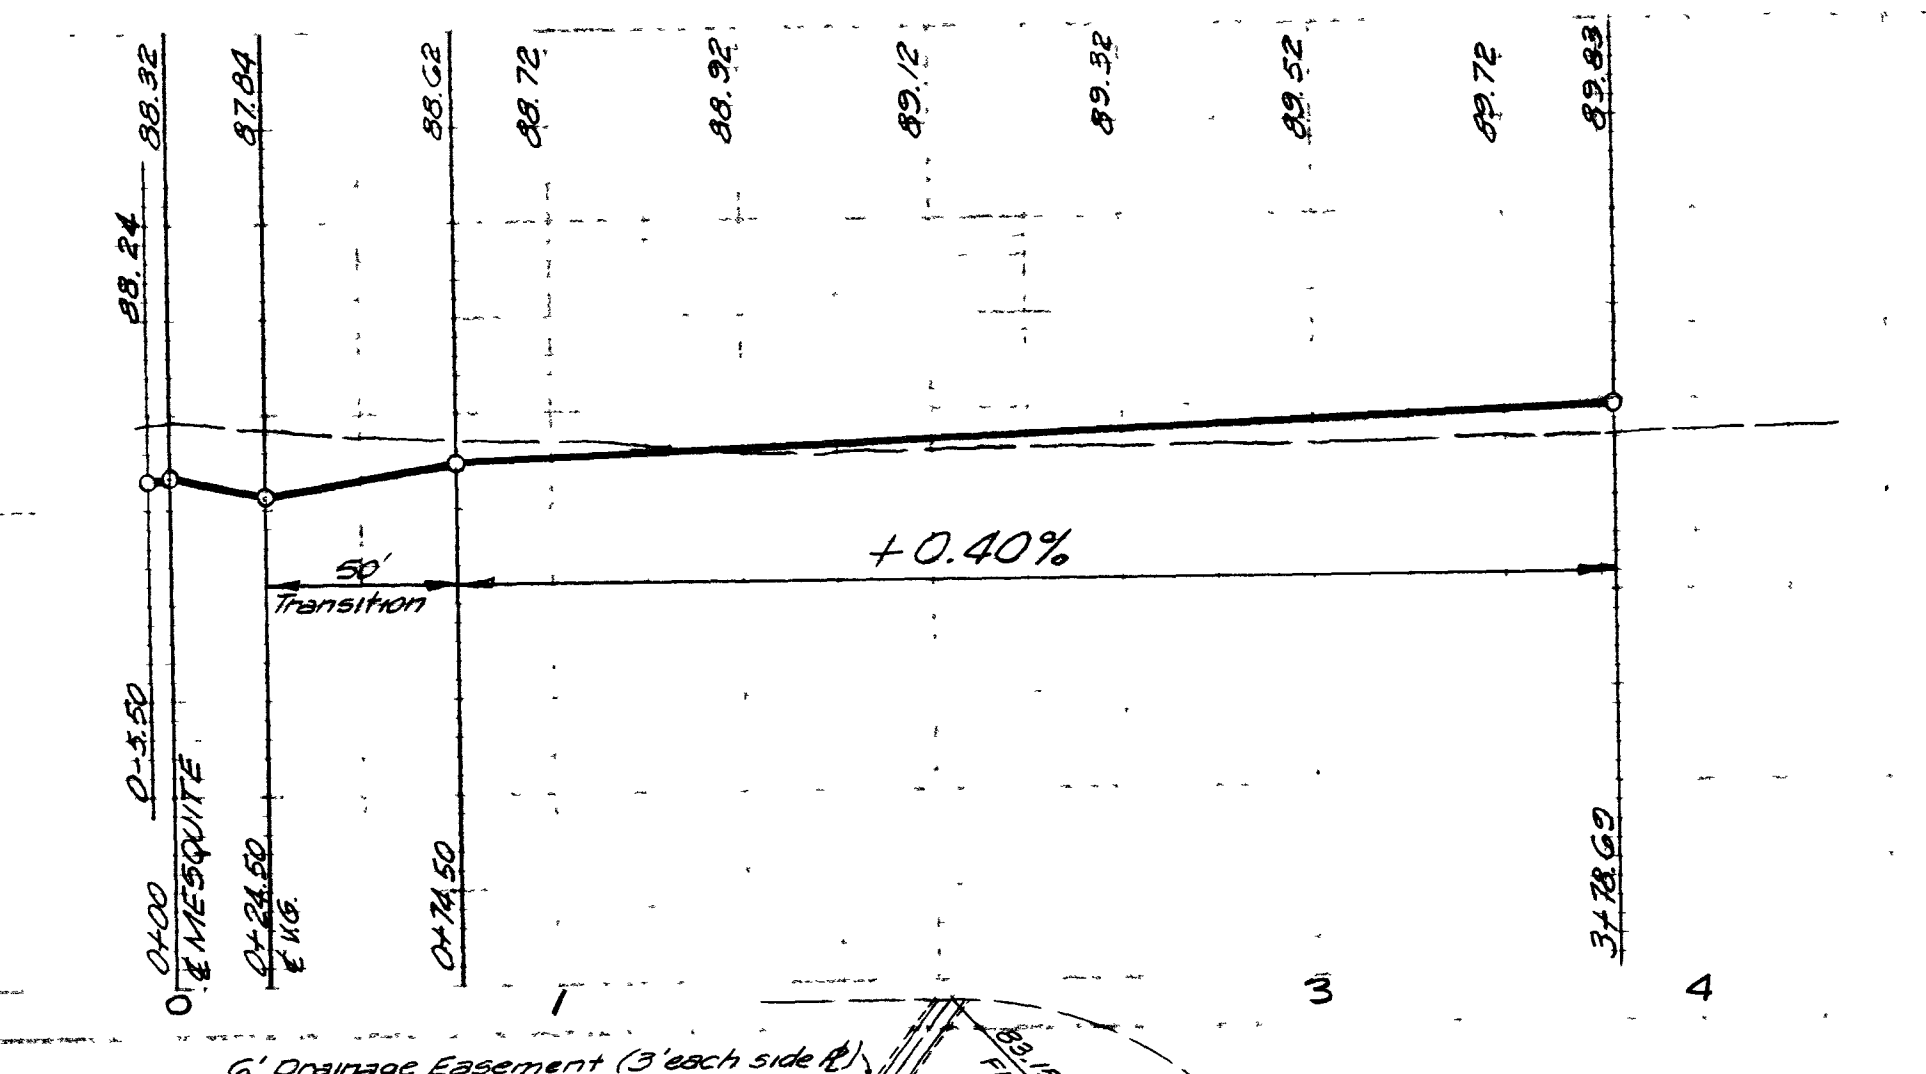
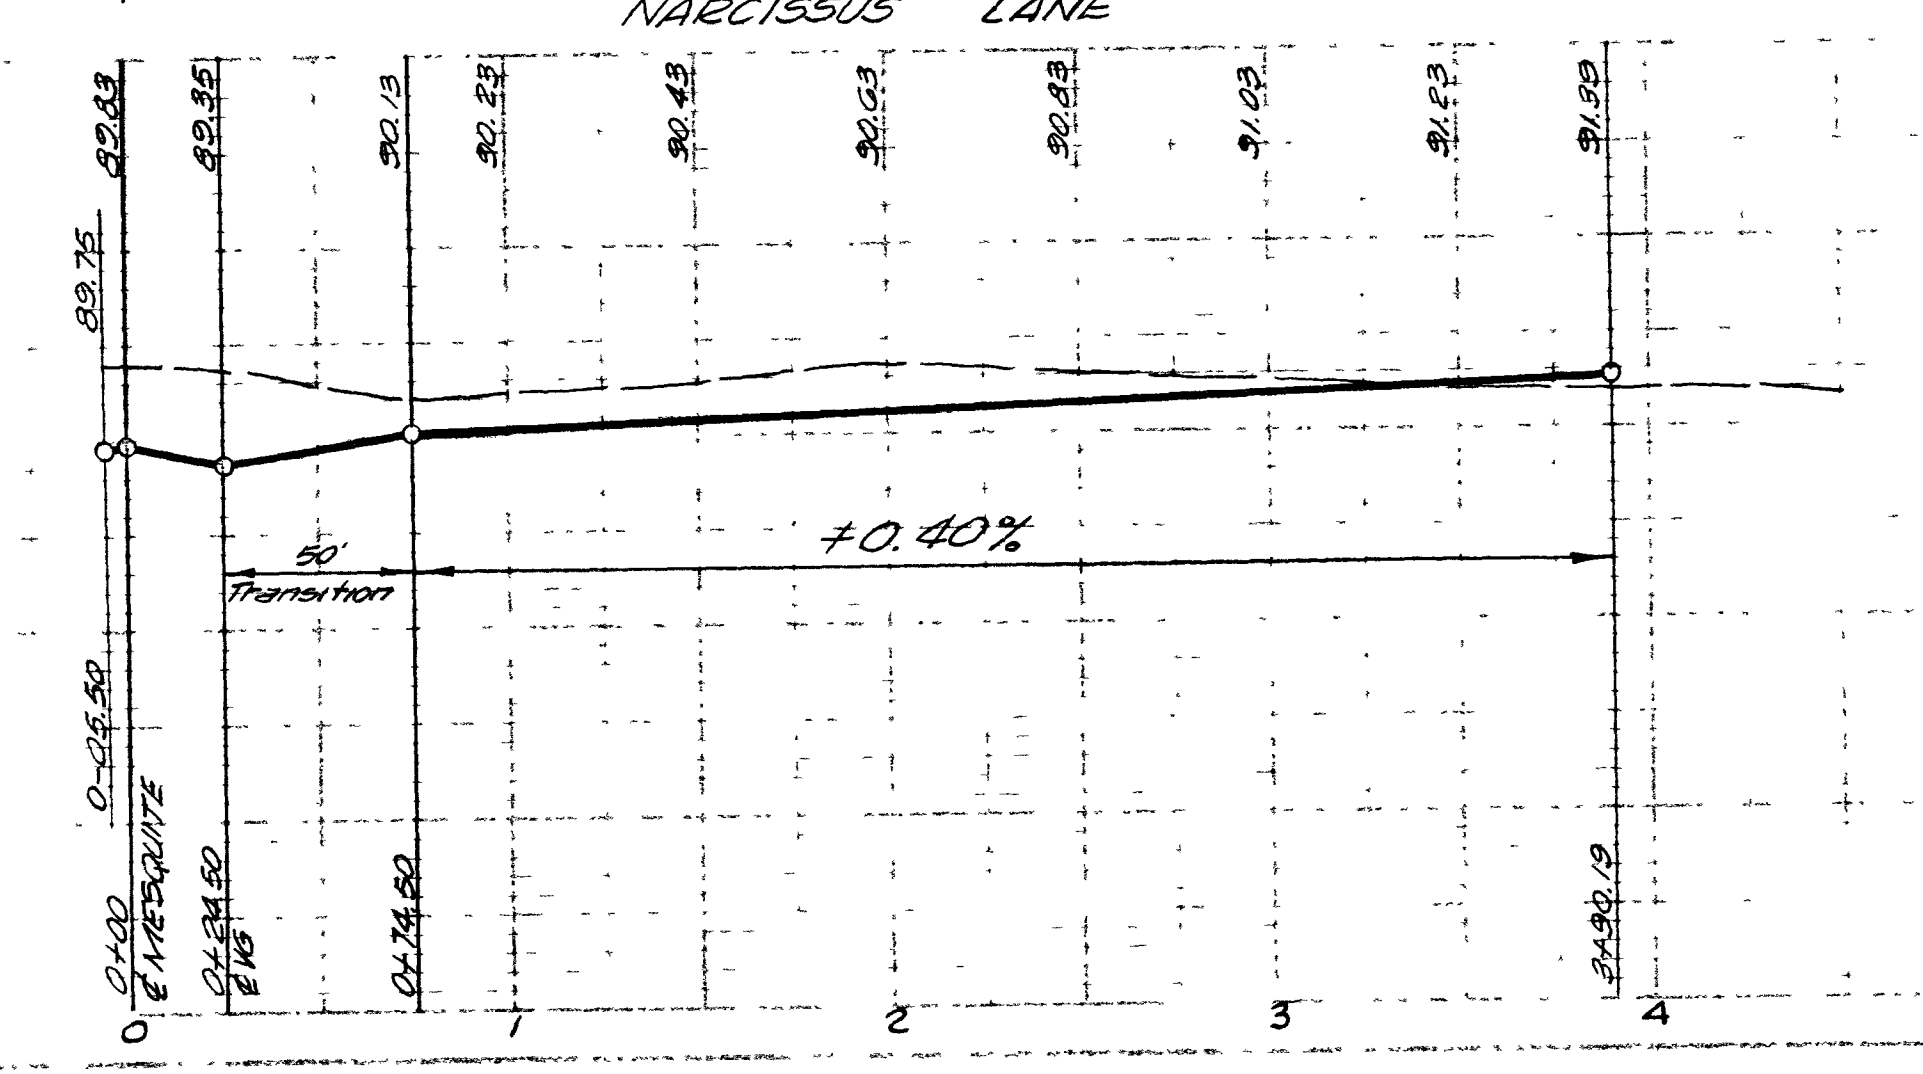
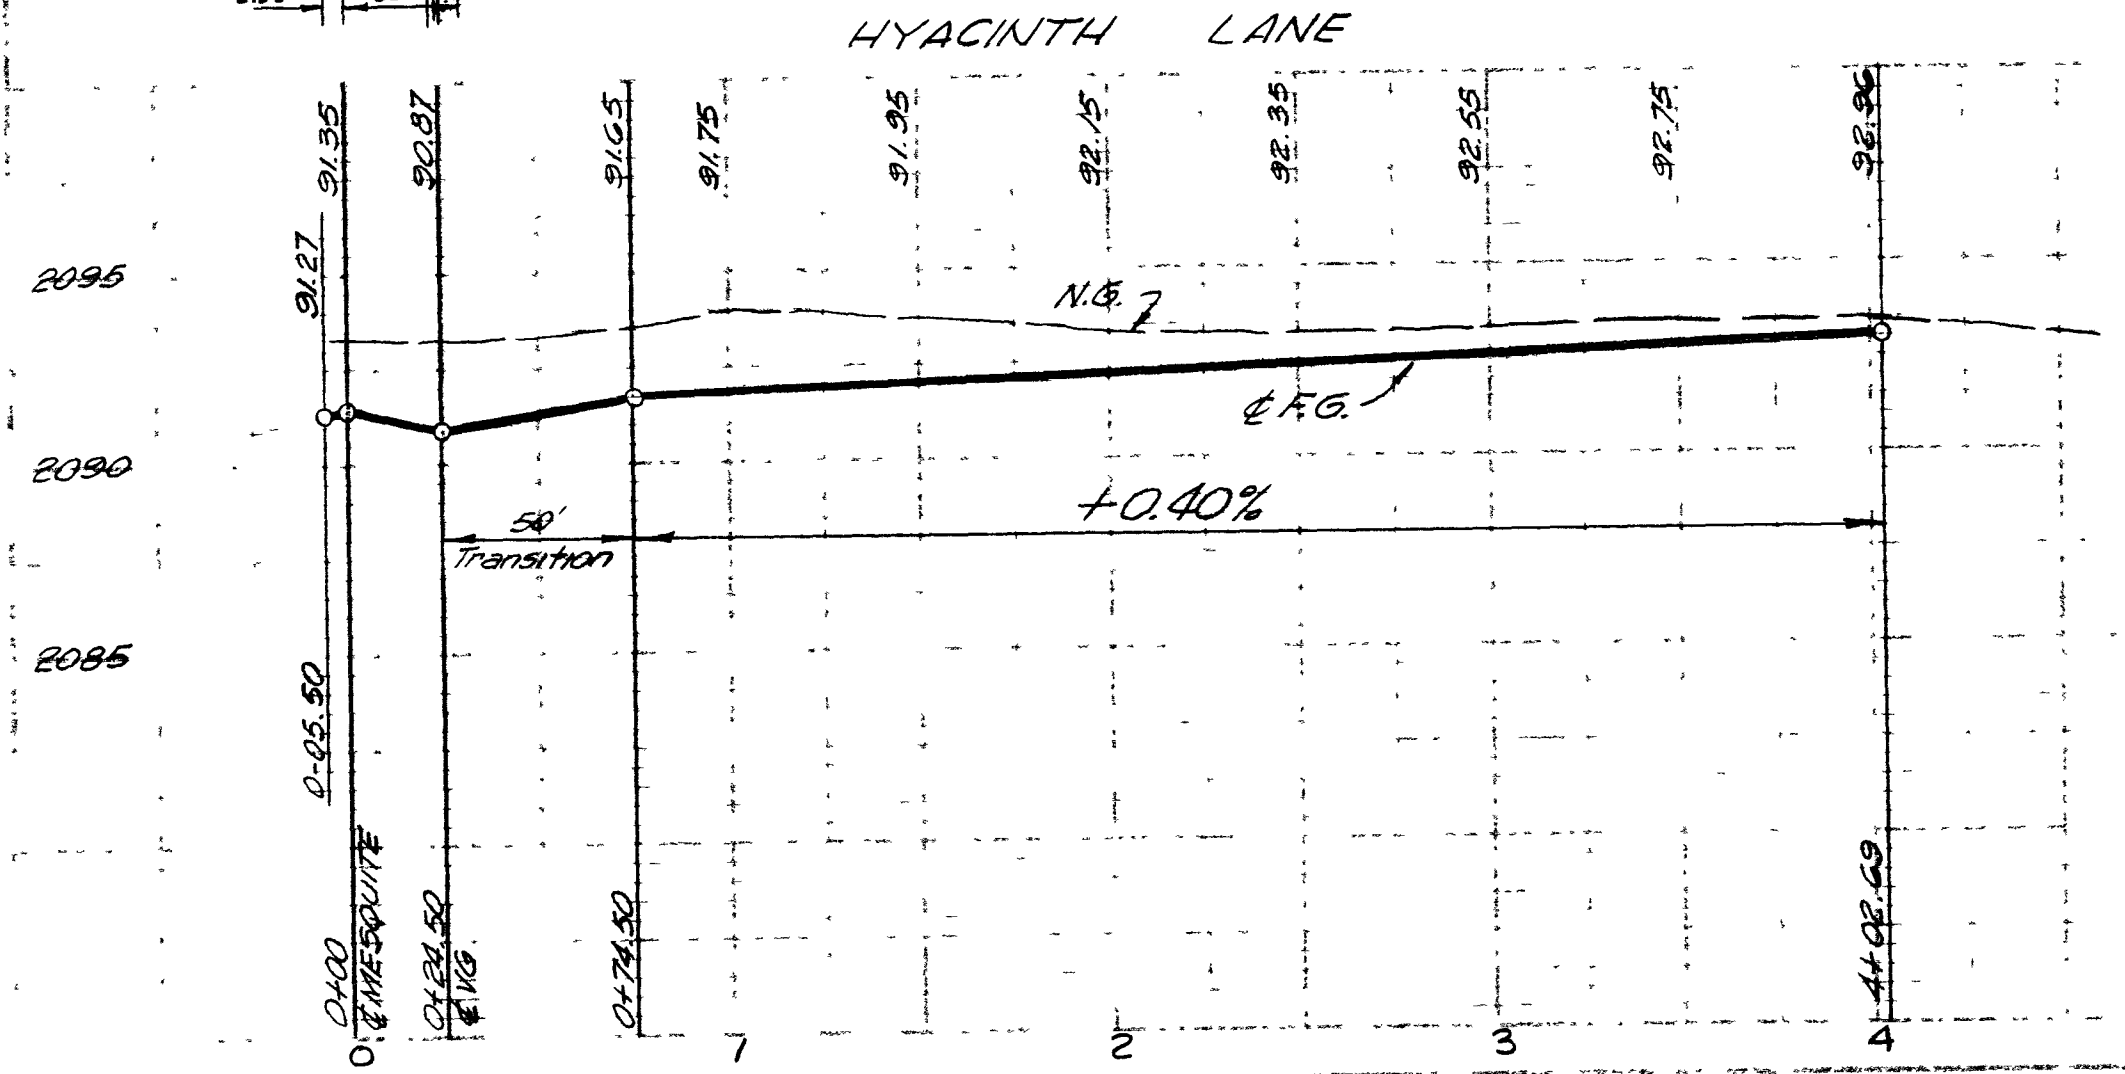
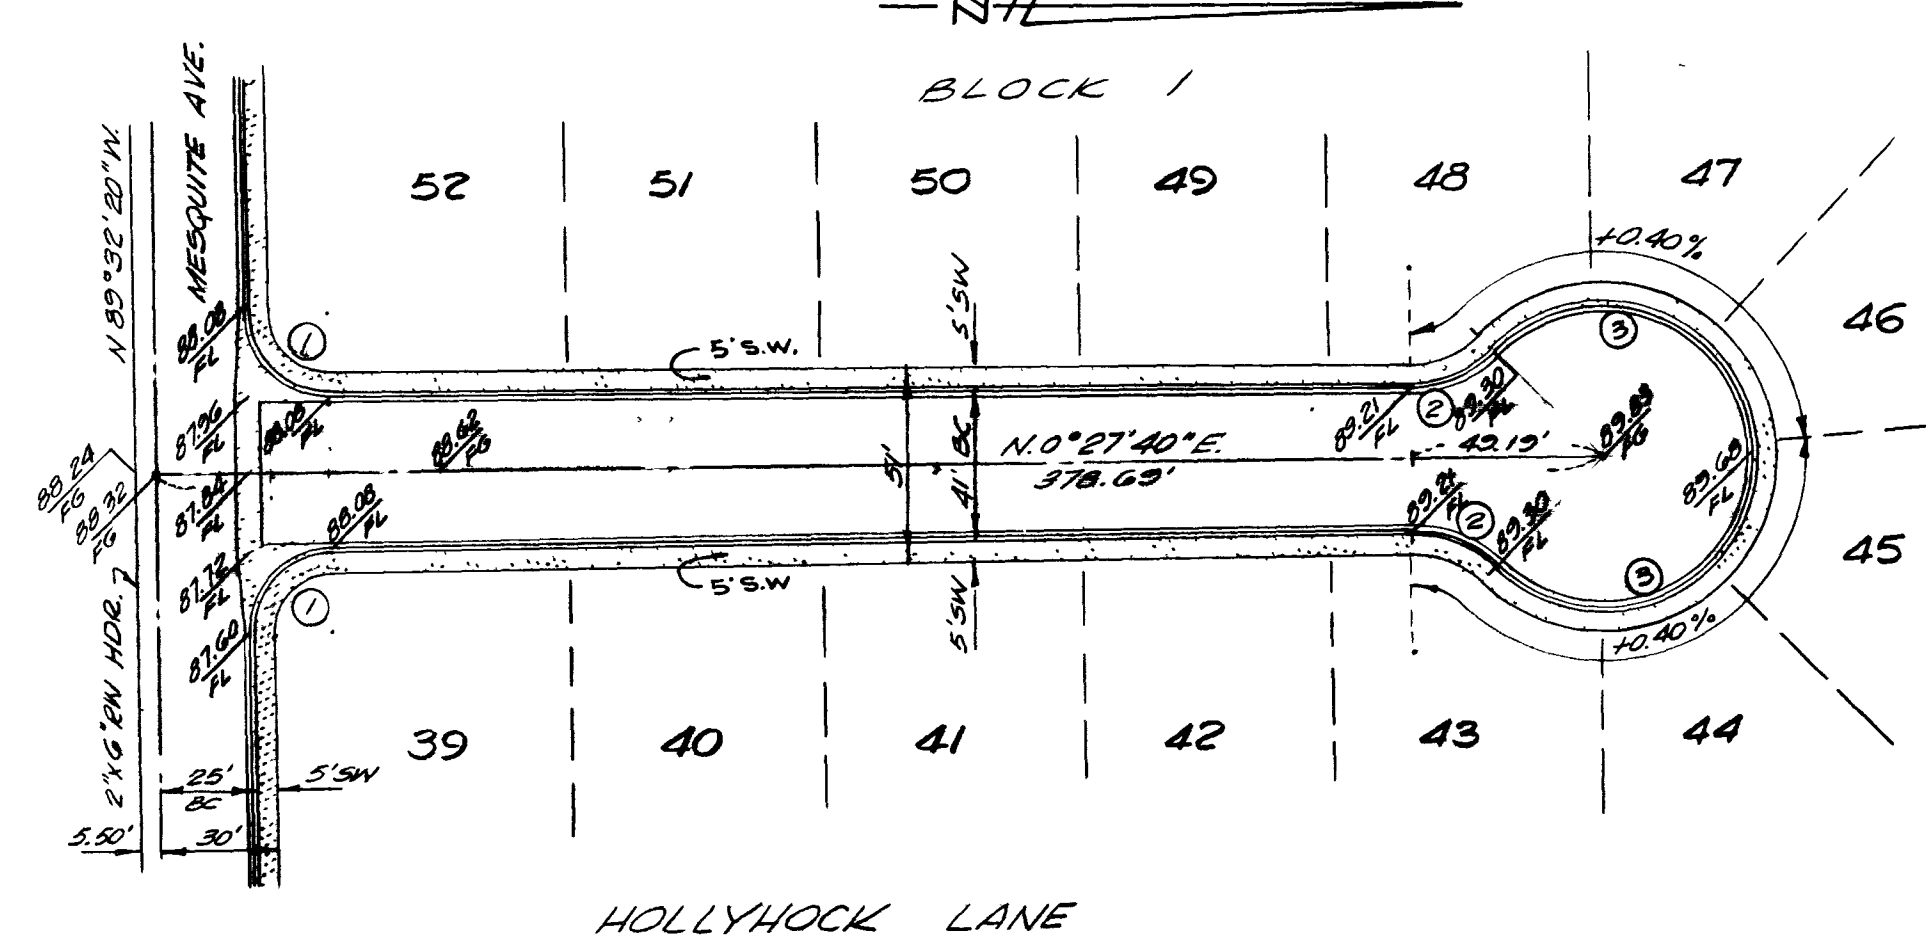
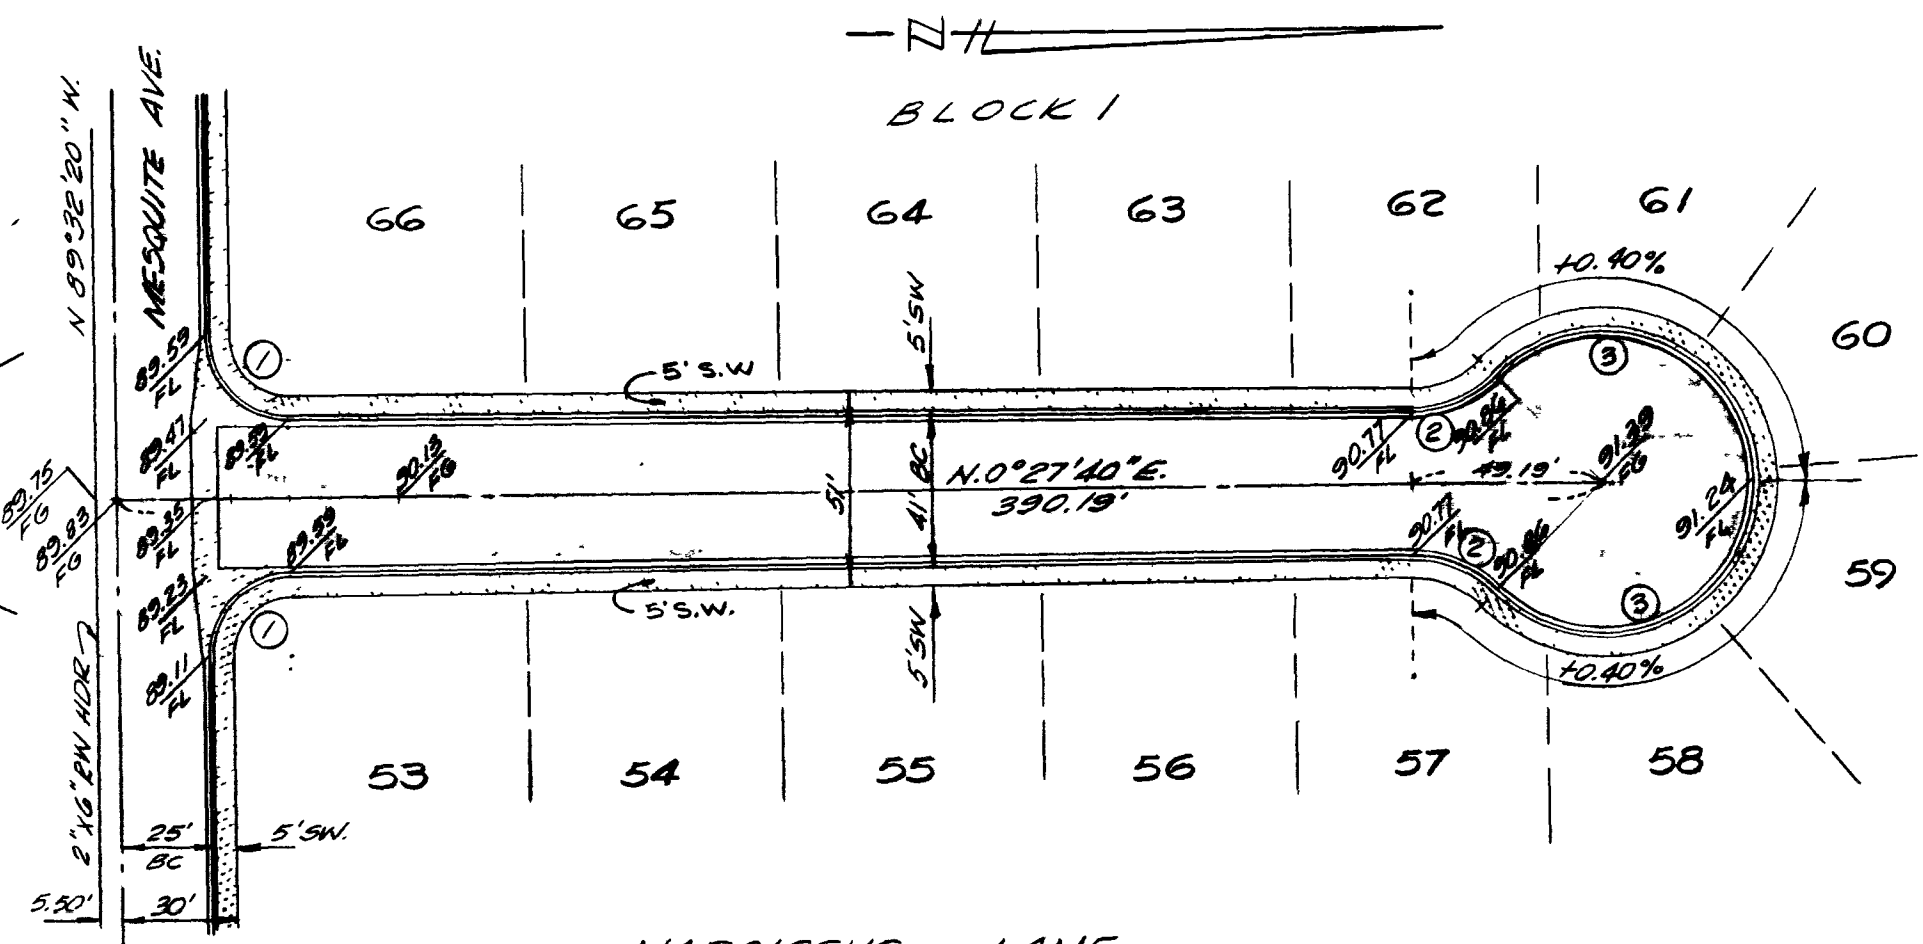


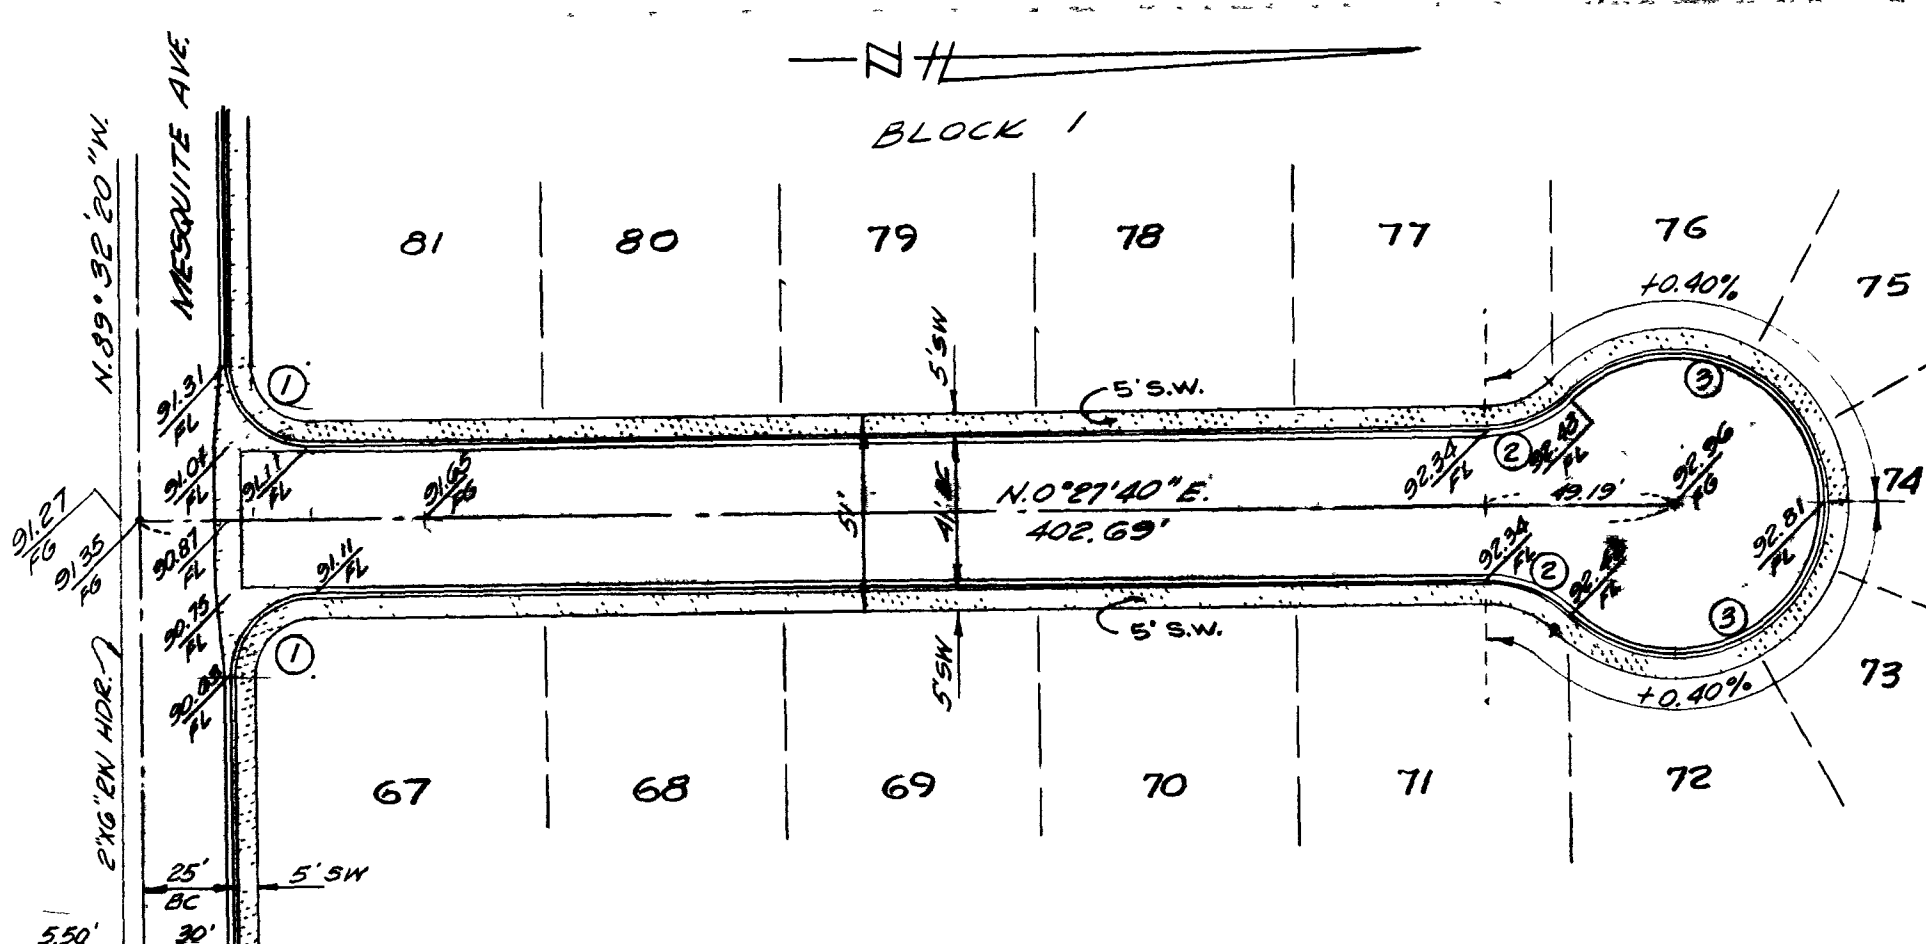

TWIN LAKES VILLAGE UNIT No. 8		
CHECKED <i>EC</i>	APPROVED <i>X. Kraemer</i>	DRAWN <i>R.L.K.</i>
DATE 1-25-63		DESIGNED <i>R.L.K.</i>
STREET PLAN AND PROFILE		
SCALE: Horiz. 1"=50' Vert. 1"=5'		
Kraemer Engineering Co. - Las Vegas, Nevada		

5511

at fawer
2-20-63
2-19-63

27-8-64

107Y-3120-2

