
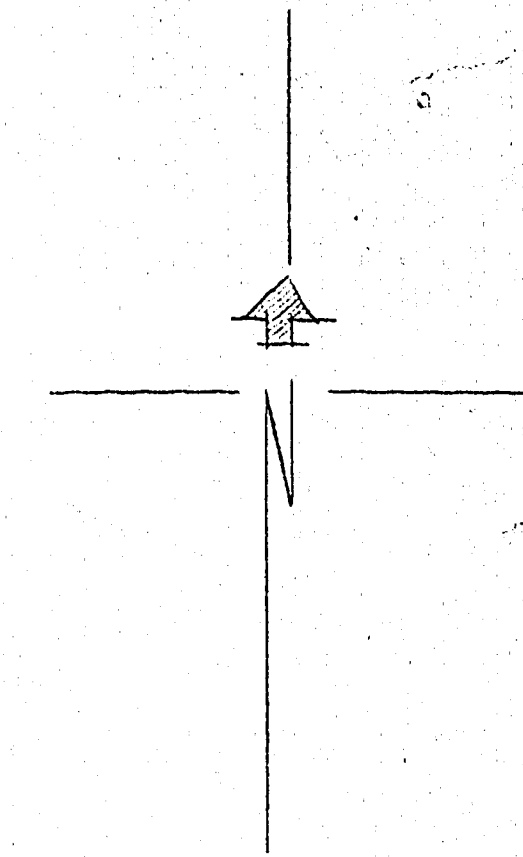



PLAN	SURVEYED	DATE
	NOTE BOOK	BY
ALIGNED CHECKED		
RT. OF WAY CHECKED		
NO.		

PROFILE	SURVEYED	DATE
	NOTE BOOK	BY
GRADES CHECKED		
E. AS NOTED		
CONSTRUCTION INDICATED		
NO.		

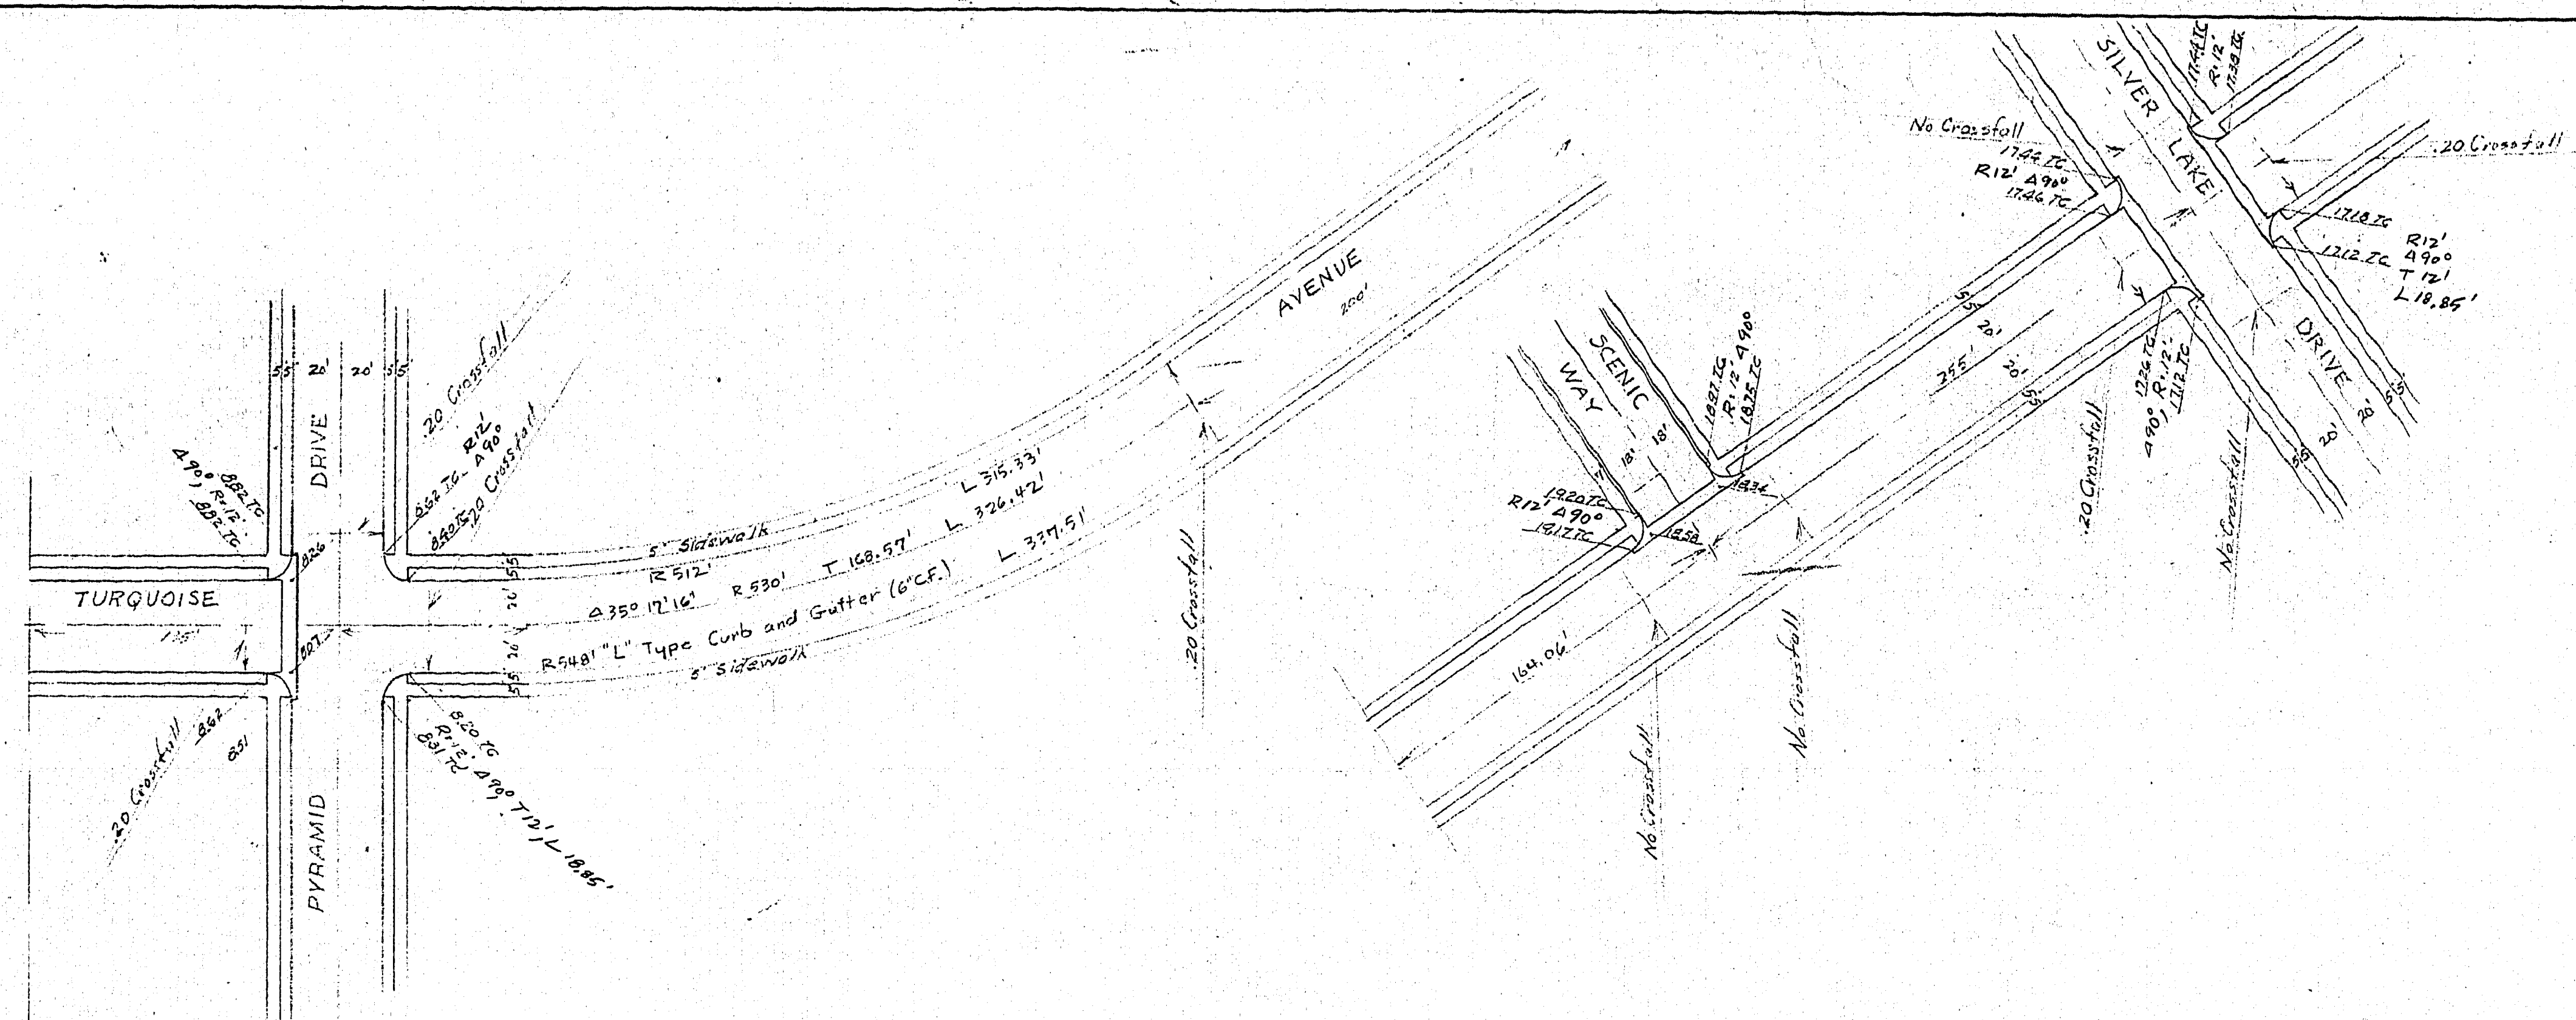

Plan and Profile of Streets

FOR TWIN LAKES VILLAGE
 UNIT 3
 DRAWN BY AL CHECKED BY SCALE
 DATE Sept 15, 1953 REVISED
 CIVIL ENGINEER # 423
 JOB NO. 324 SHEET 8 OF 14

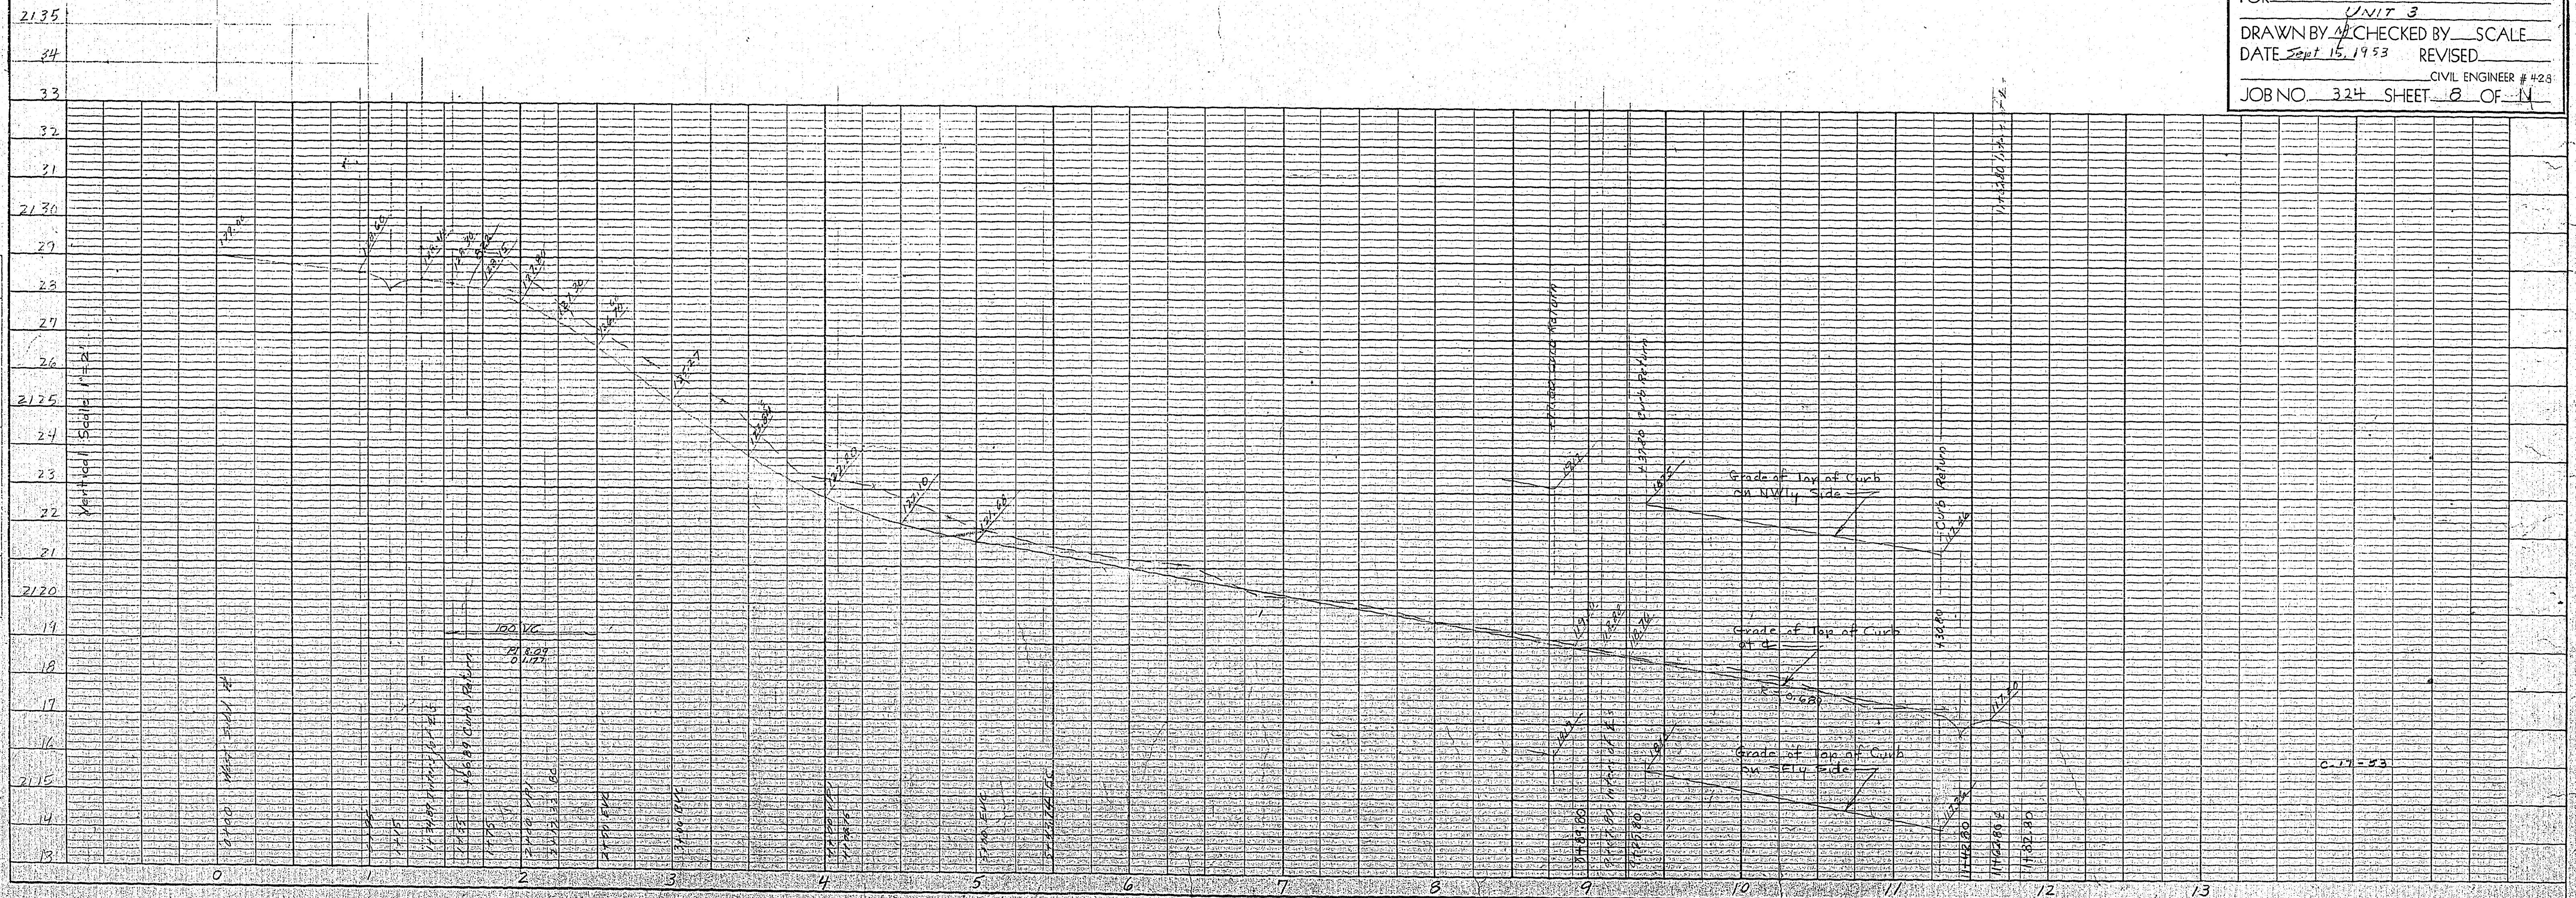

Horizontal Scale 1" = 50'

PLATE 1 - PLAN - PROFILE - D.P. & E. STANDARD
 HUNTER & BROS. CO. NEW YORK

347 - 1/2" ON "MANHATTAN" 11" x 17" TRACING PAPER
 HUNTER & BROS. CO. NEW YORK

107 X-3120-3

512 8 11 26-8-53