



PLAN
NOTE BOOK NO.

PROFILE
NOTE BOOK NO.

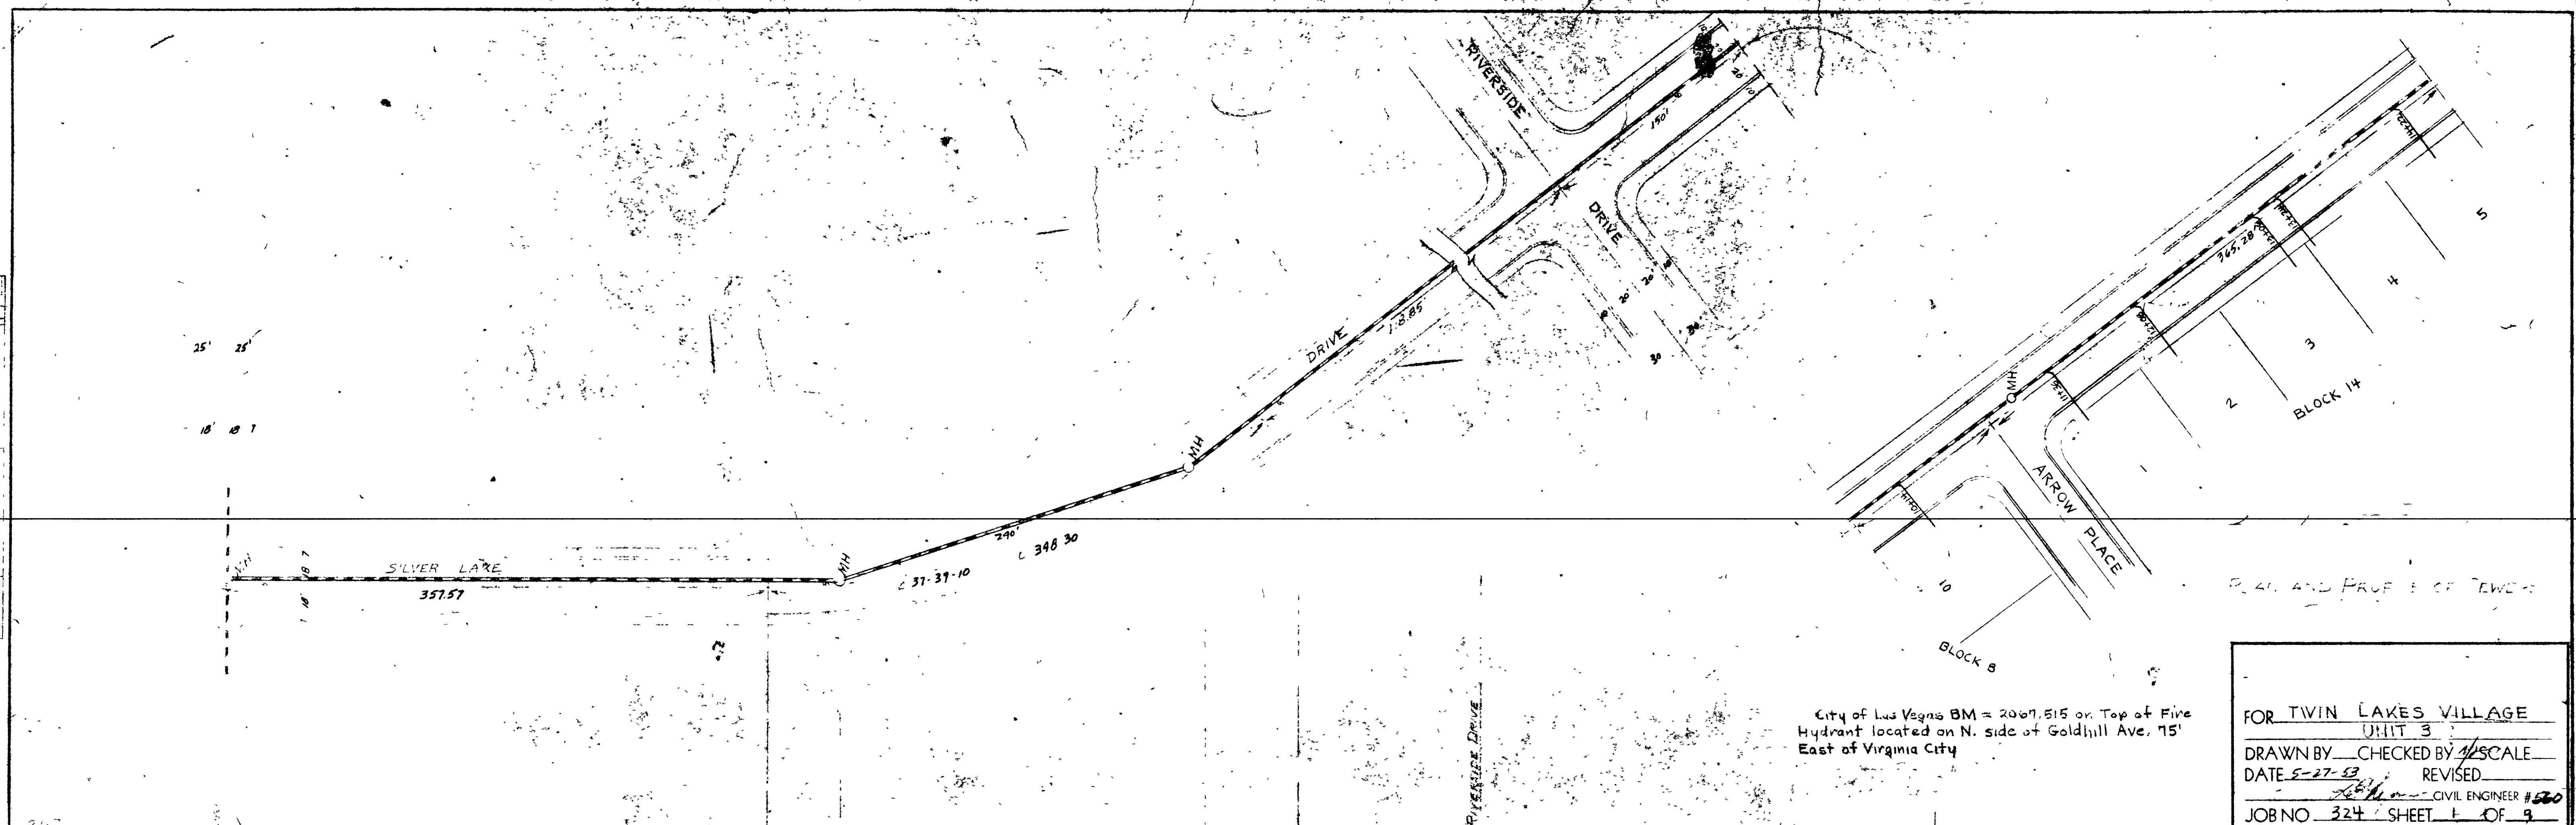

FOR TWIN LAKES VILLAGE
UNIT 3
DRAWN BY _____ CHECKED BY _____ SCALE _____
DATE 5-27-53 REVISED _____
JOB NO. 324 SHEET 1 OF 3

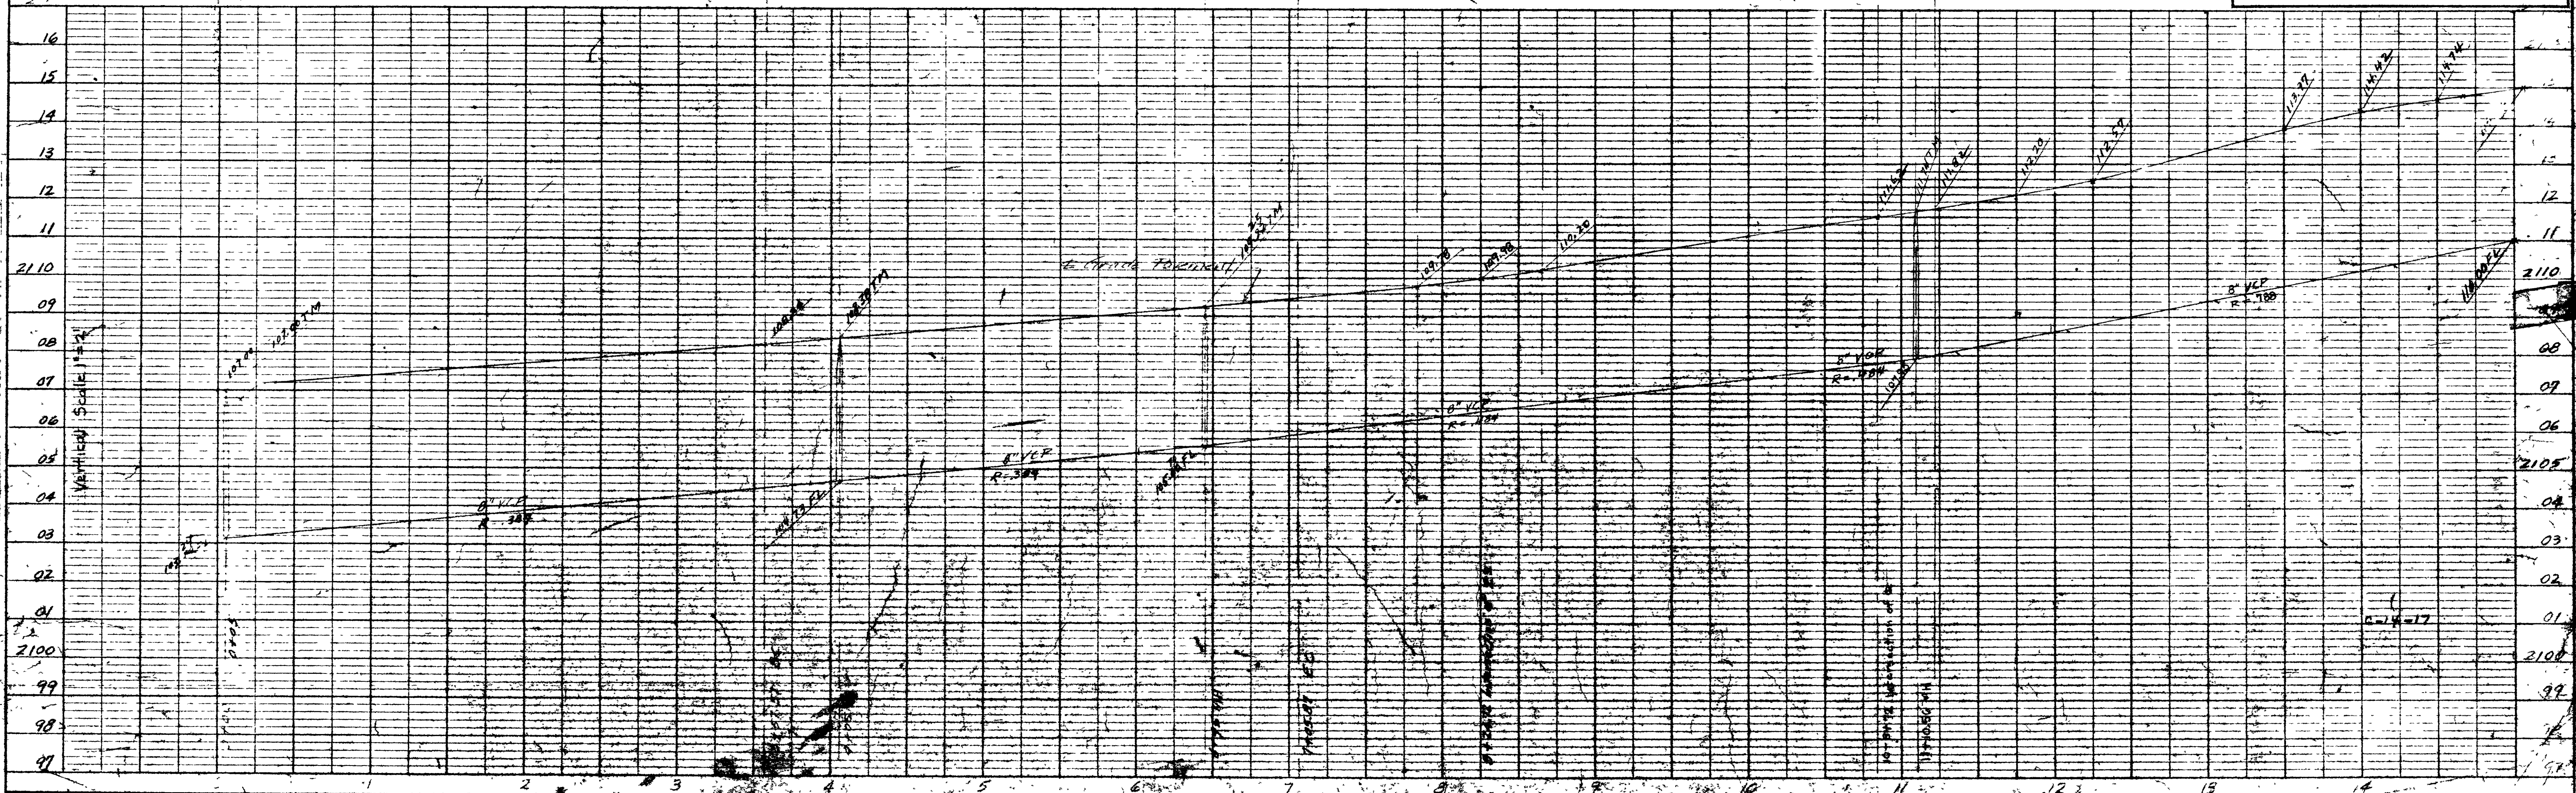


Horizontal Scale 1" = 50'

PLATE 1 - PLAN PROFILE O.P.R.A.E. STANDARD
PLURICE & SHER CO. NEW YORK

3074-3120-3

5471


26-8-60

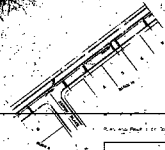

Plan and Profile of Road

Scale of the Plan 1/4" = 100' and of the Profile 1" = 10'

FOR THE LANDS WILLIAM
 DEAN OF CHICKS NATIONAL
 WILDLIFE REFUGE
 WASHINGTON, D. C.

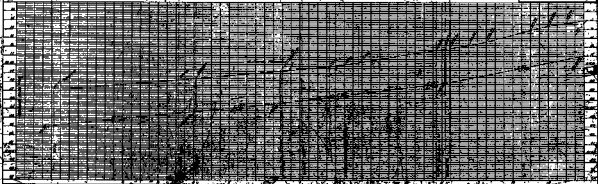

2077-2700

247

24-6-60